


Project:
**715 East - Residential
Neighborhood**

Building Contractor:
FOUTS HOMES
Where You Belong
1949 5th Street, Suite 107 | Davis, CA 95616 | fouthomes.com
Cell: 530.979.7792 | Office: 530.759.9000 | Fax: 530.759.9085




Date - October 12, 2021

Revisions

 

Overall Site
Plan

A1.1

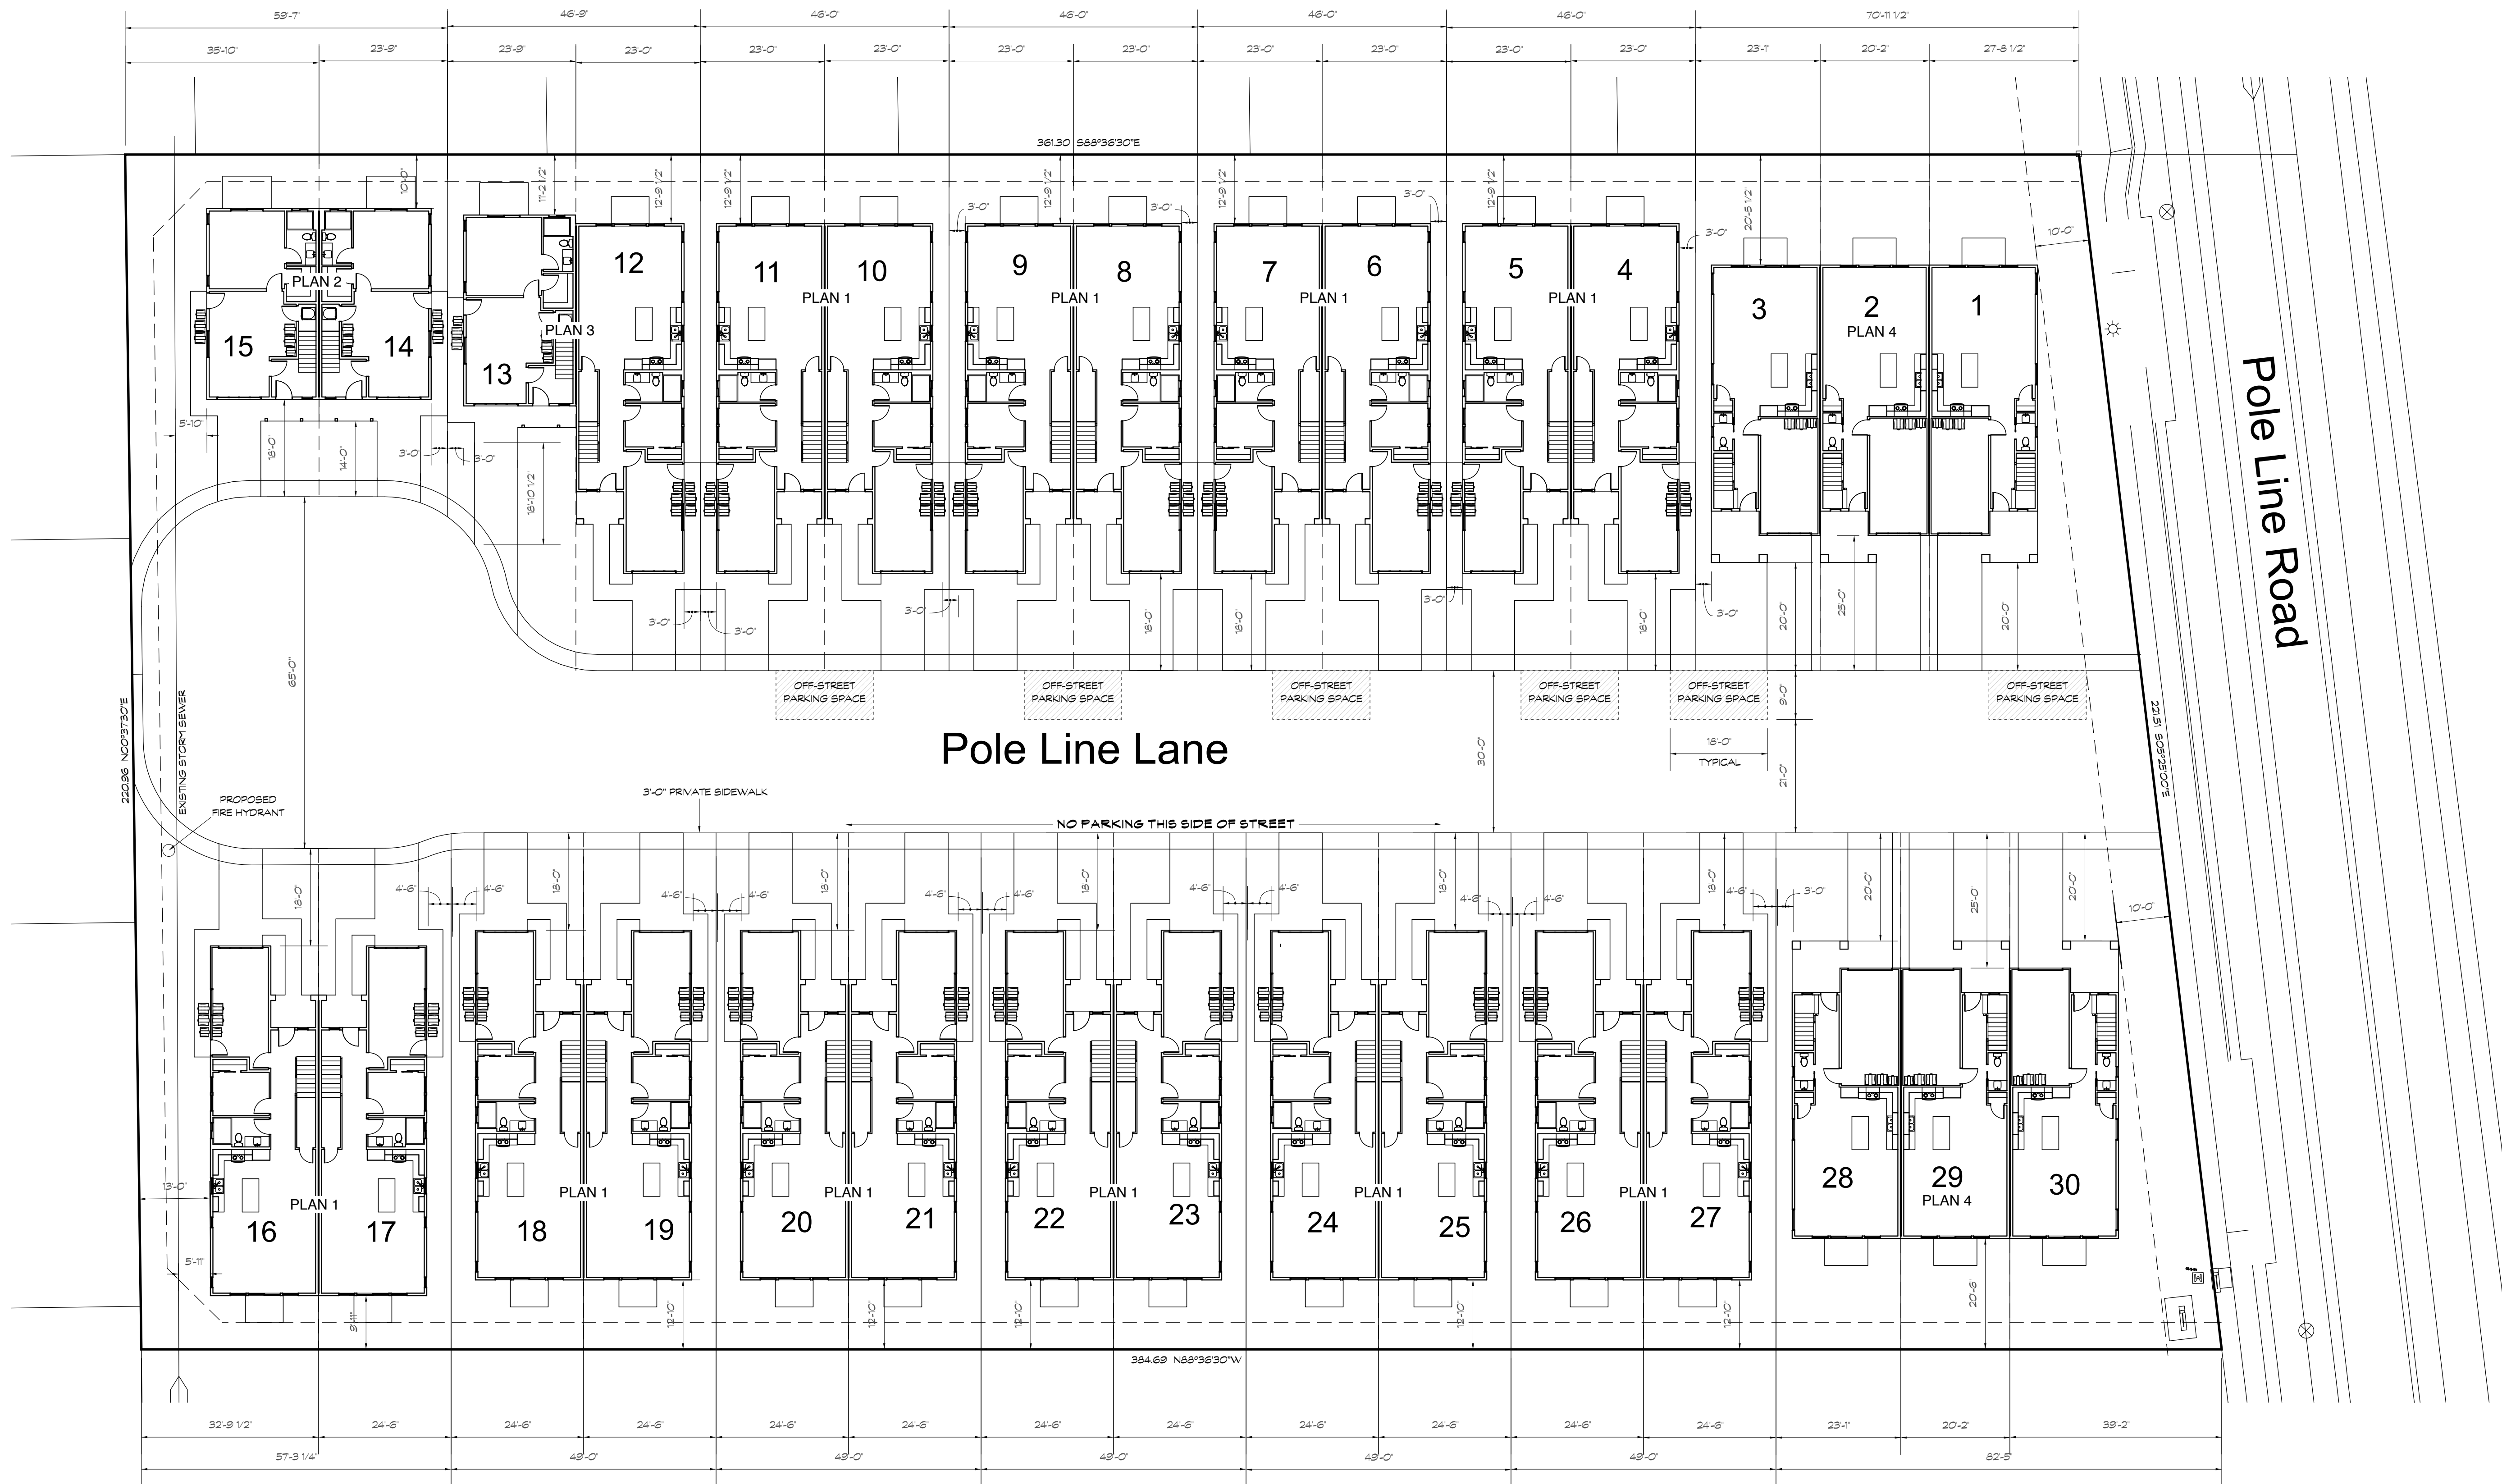

1 Overall Site Plan
scale 1/16"=1'-0"

