


LIVING AREA: 921 SQUARE FEET EACH SIDE








 


C Greene Houses The use of these plans and specifications is restricted to the original site for which they were prepared. Re-use, reproduction or publication by any method in whole or in part is prohibited, unless authorized by Greene Houses. Ownership of the design, plans and specifications is solely with Greene Houses.





 


3 Rear Elevation scale 1/4"=1'-0"

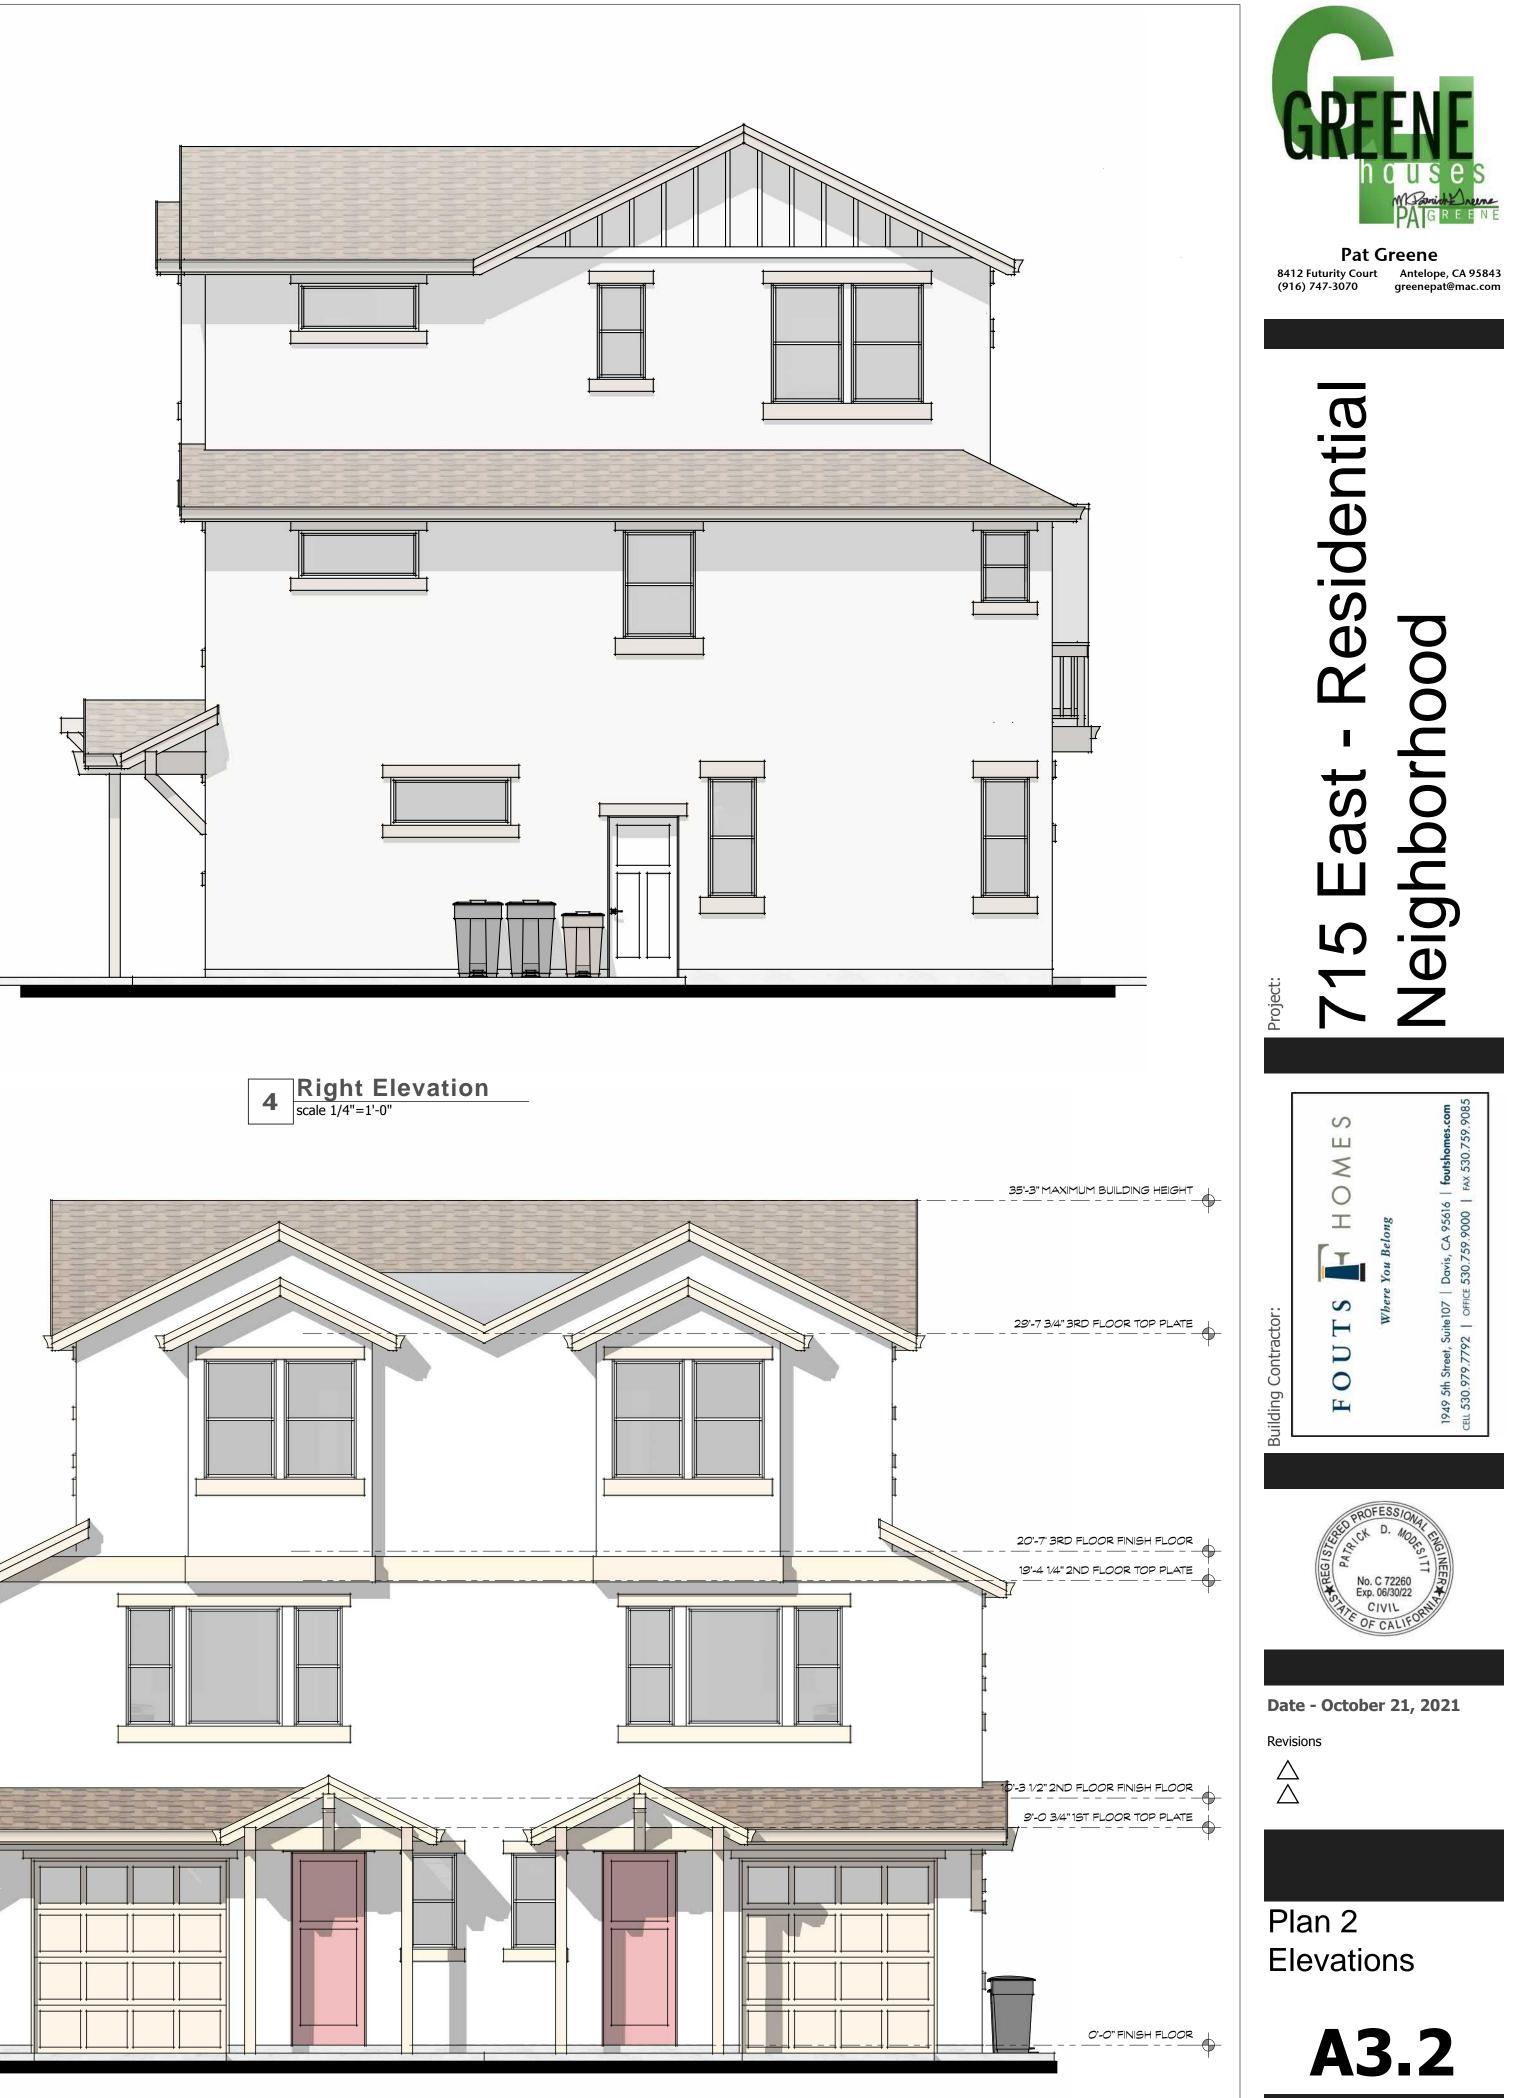




1 Front Elevation scale 1/4"=1'-0"

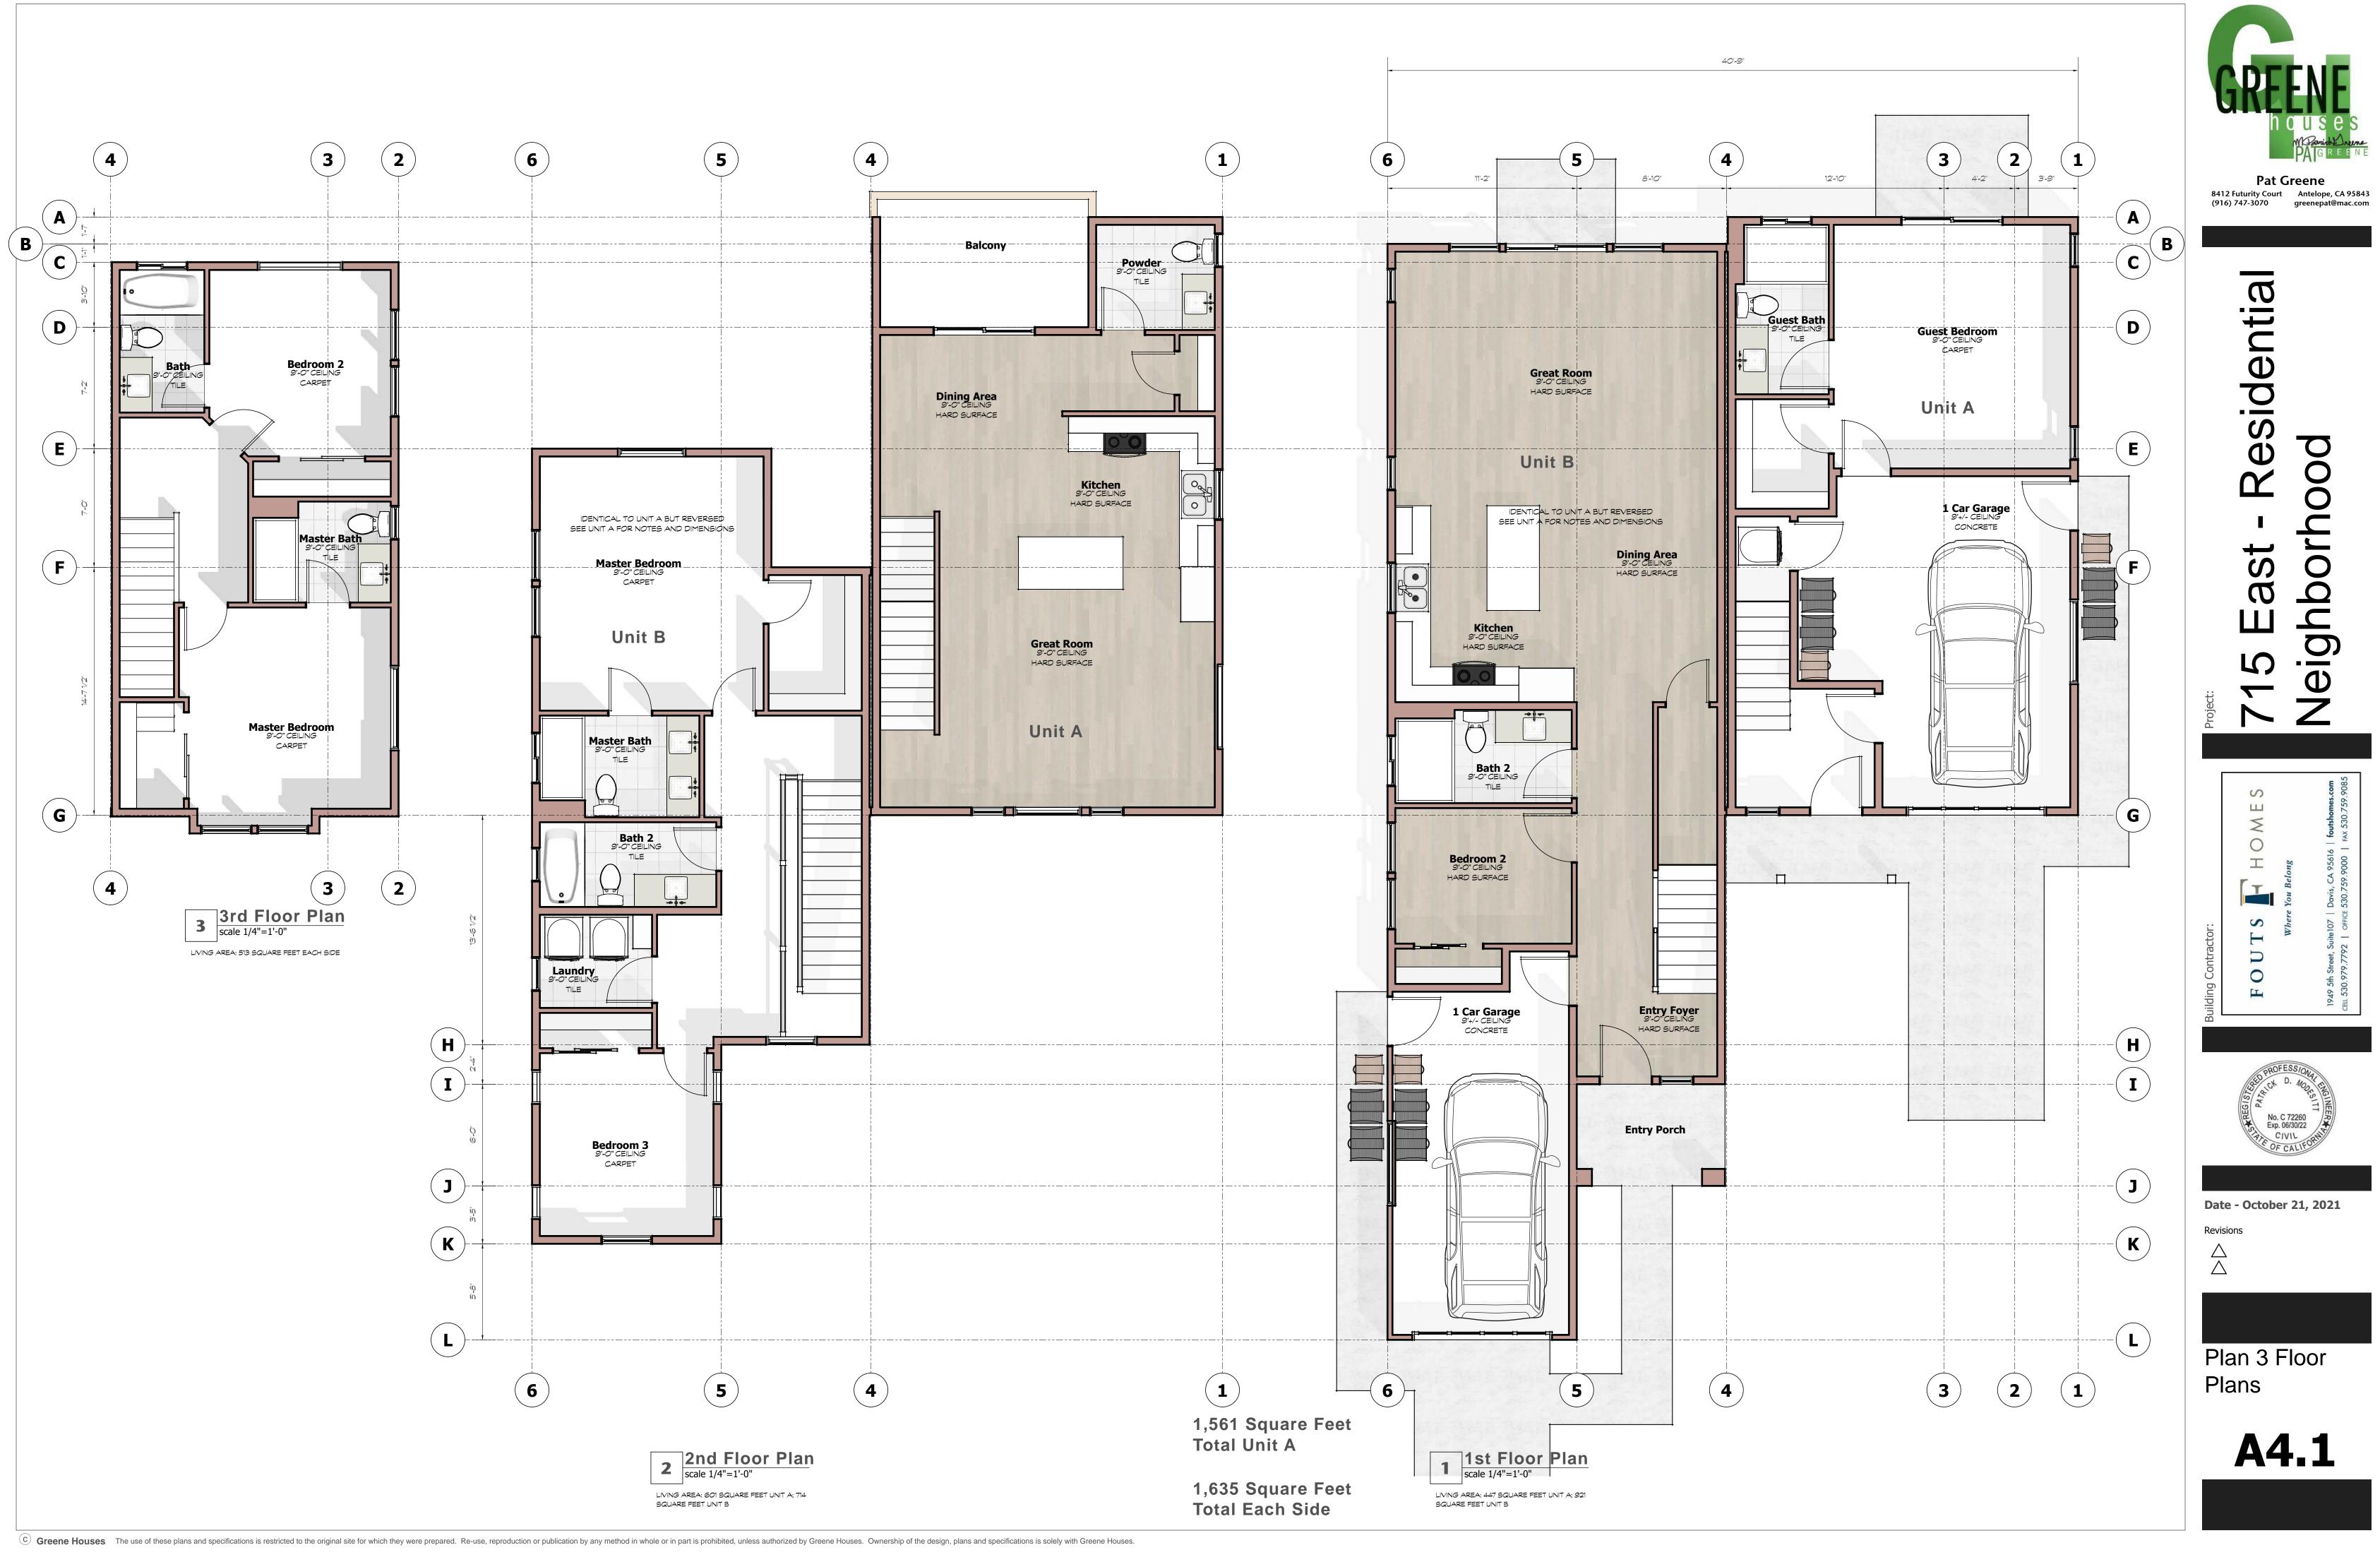






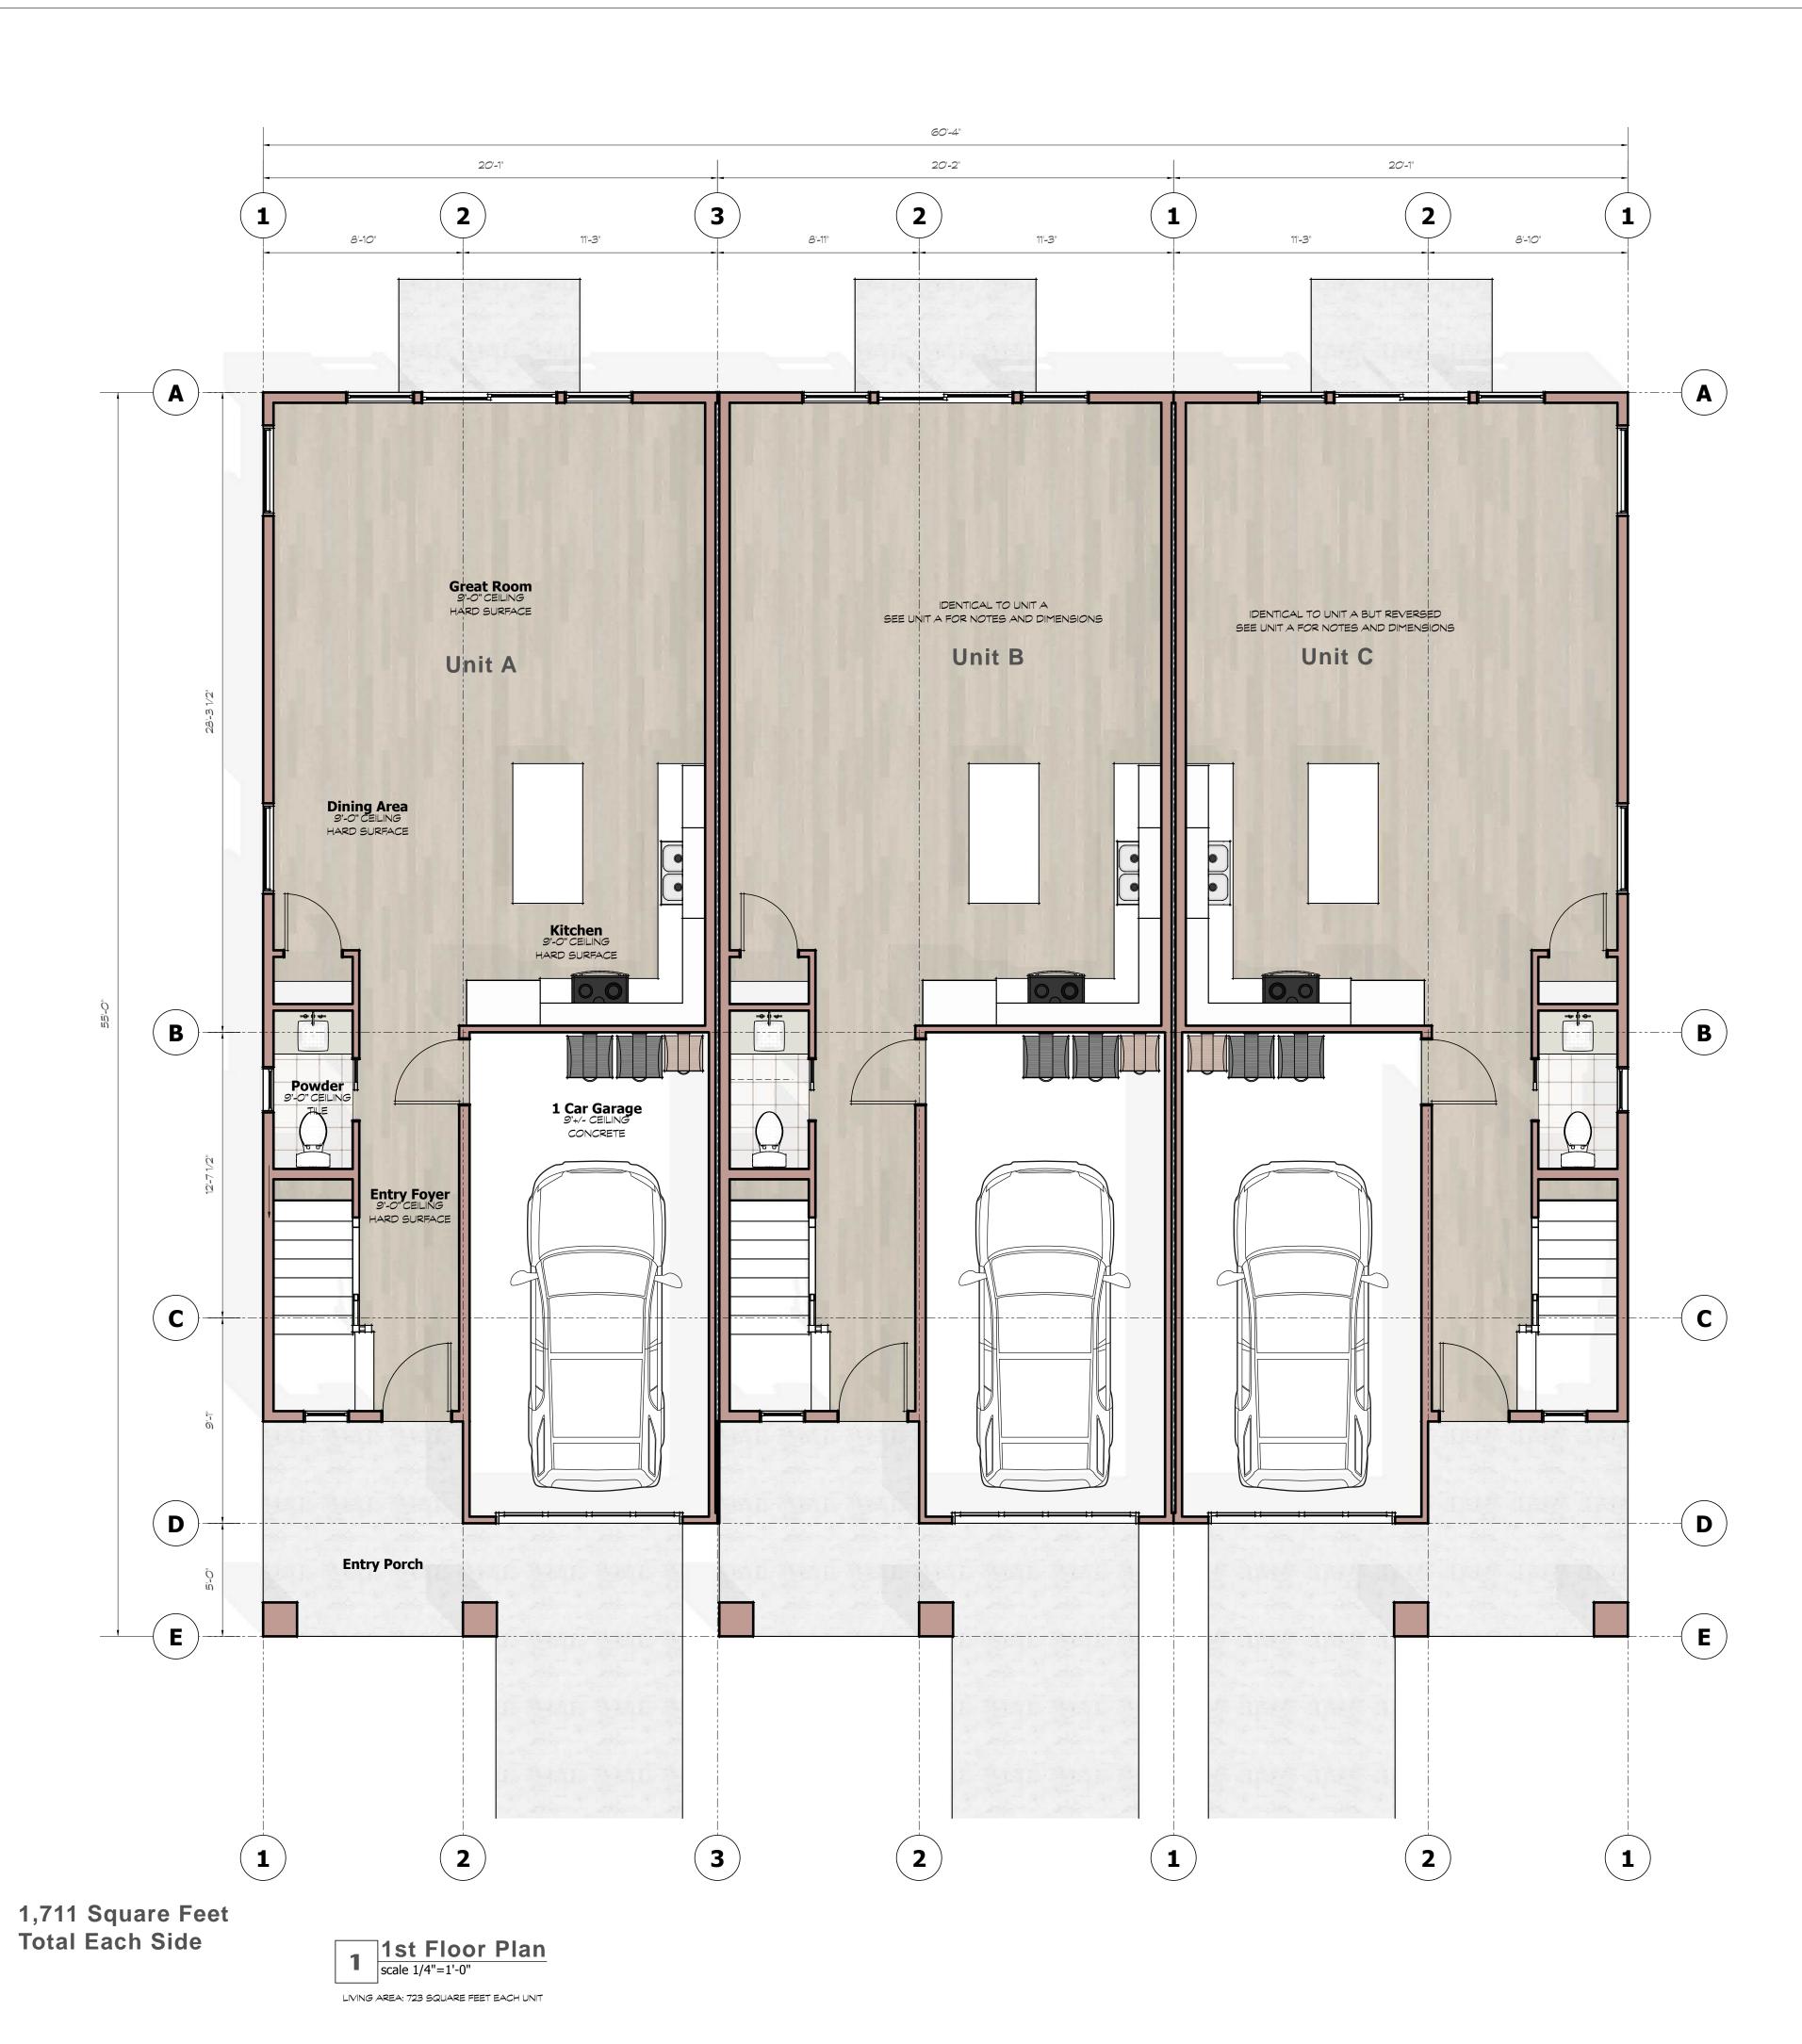





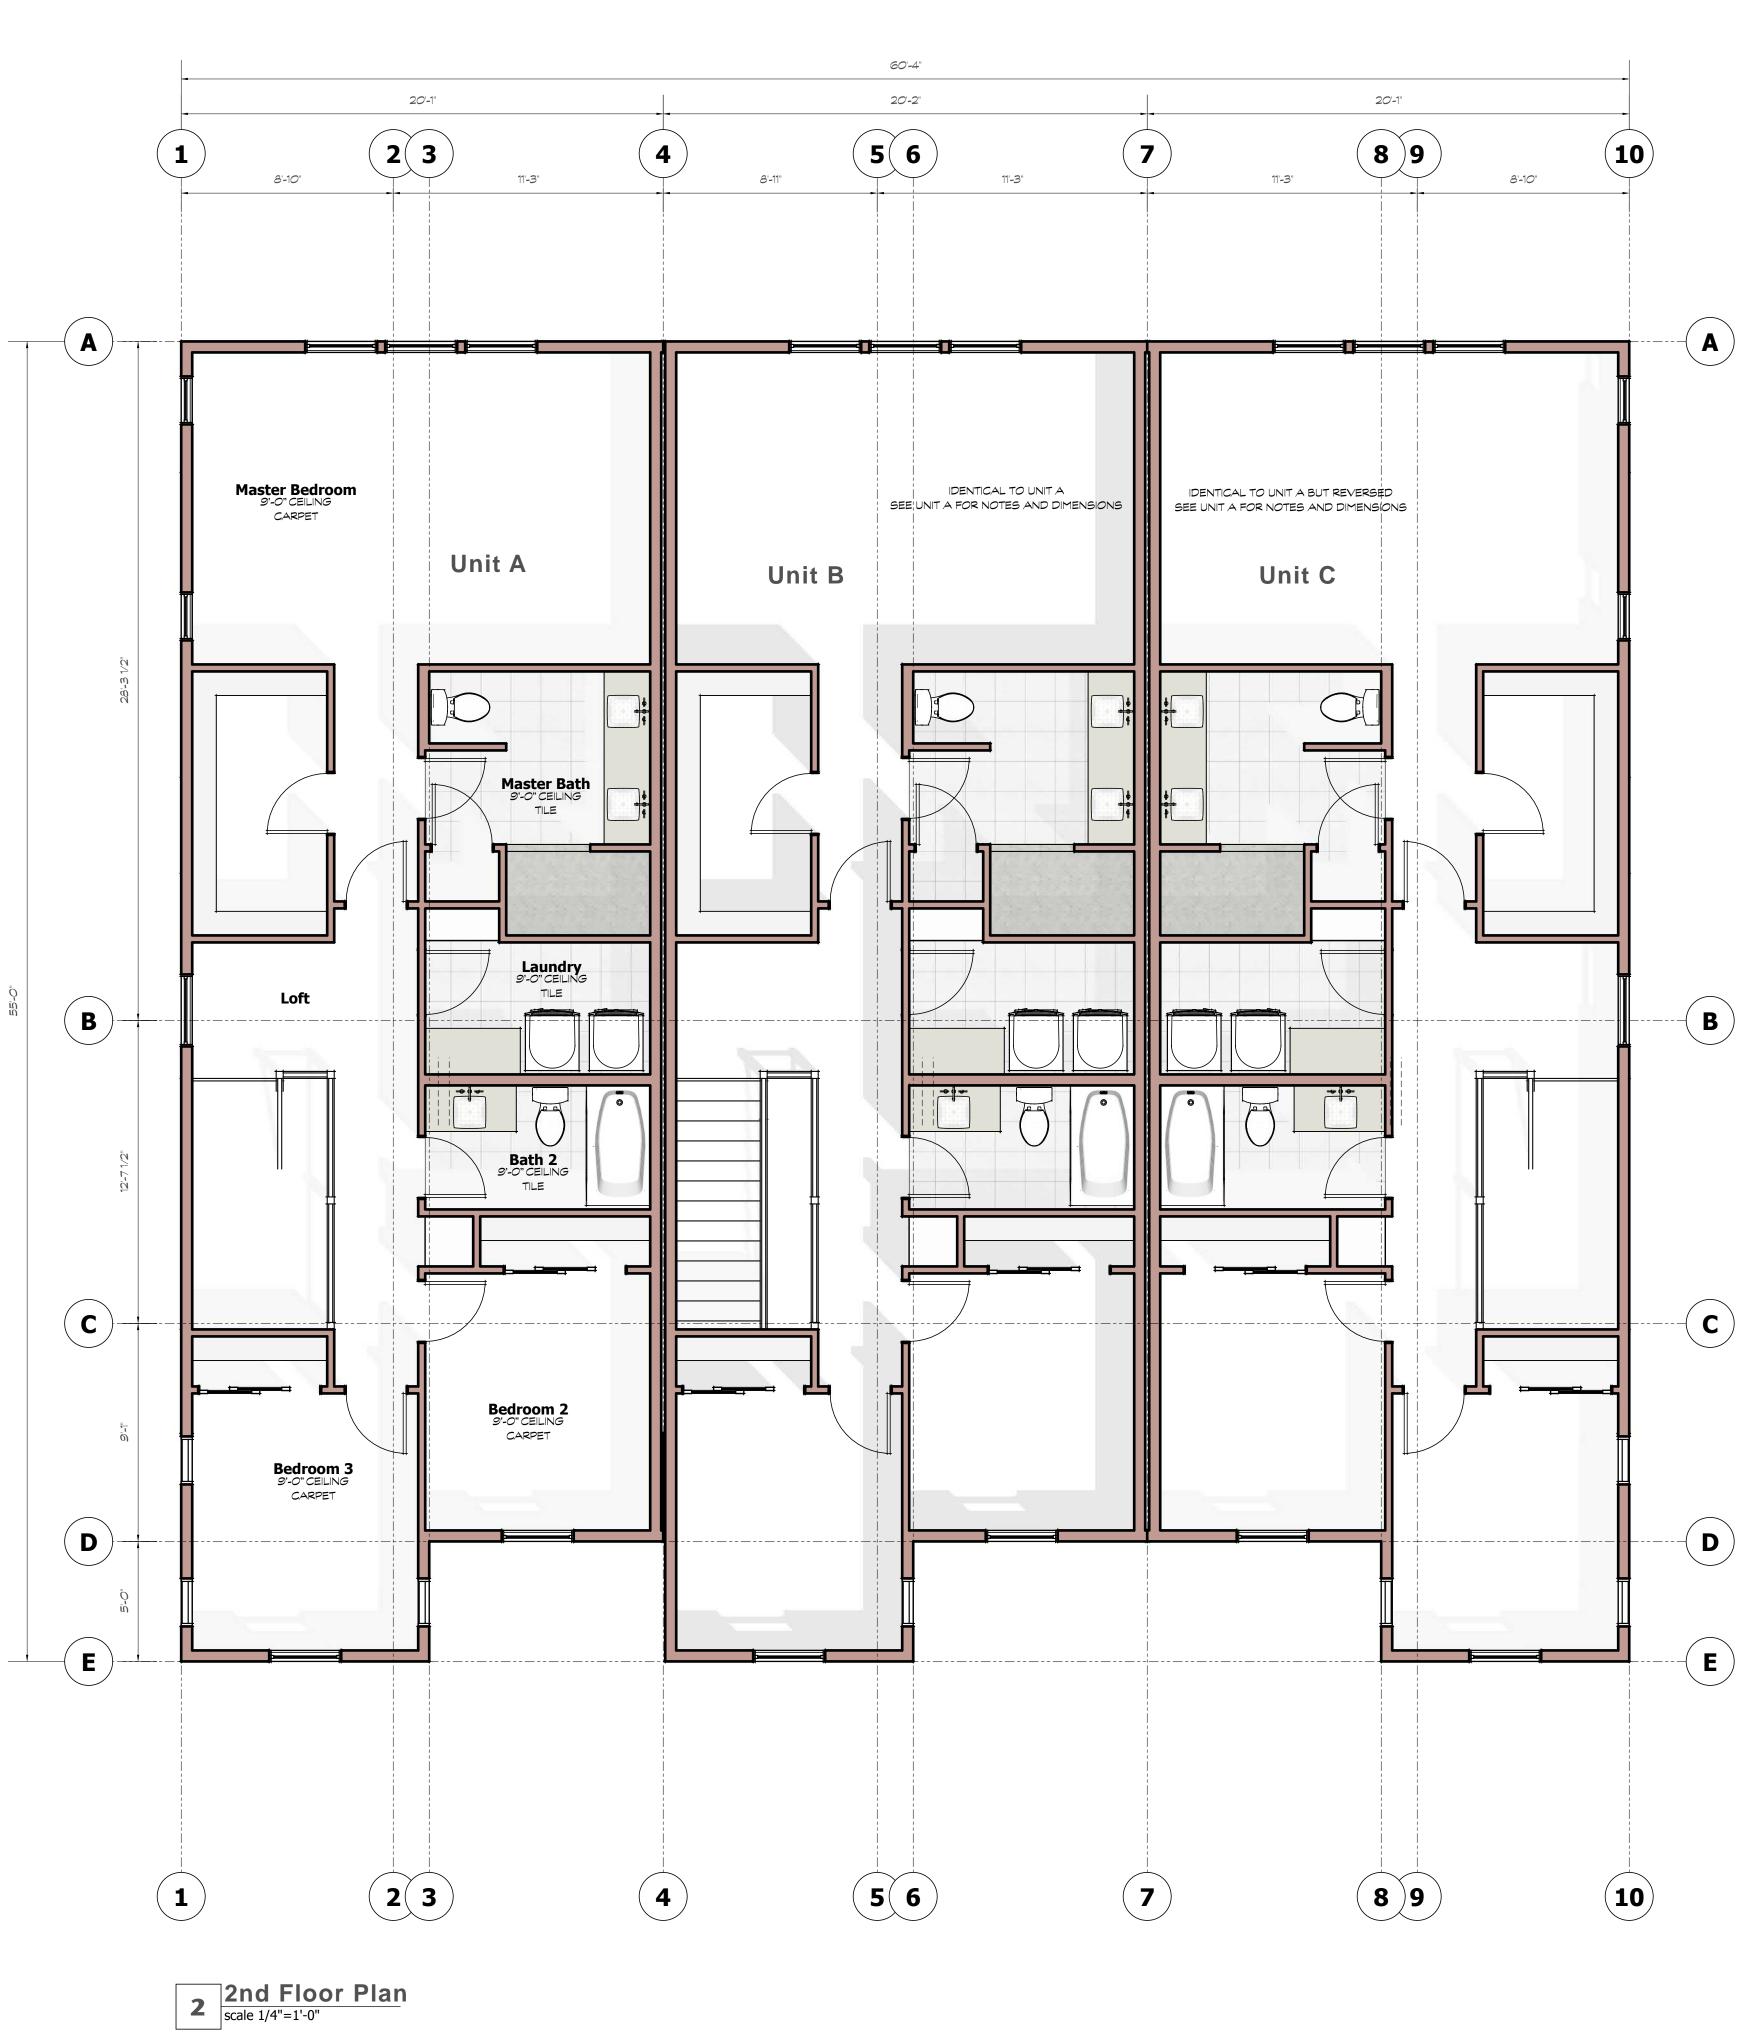

LIVING AREA: 988 SQUARE FEET EACH SIDE





2 Left Elevation scale 1/4"=1'-0"





esidential 00 M C Neighborh East S 9.9085 S МE 30 0 T S H D 0 T1




Date - October 21, 2021

Revisions $\stackrel{\bigtriangleup}{\bigtriangleup}$

Plan 4 Elevations





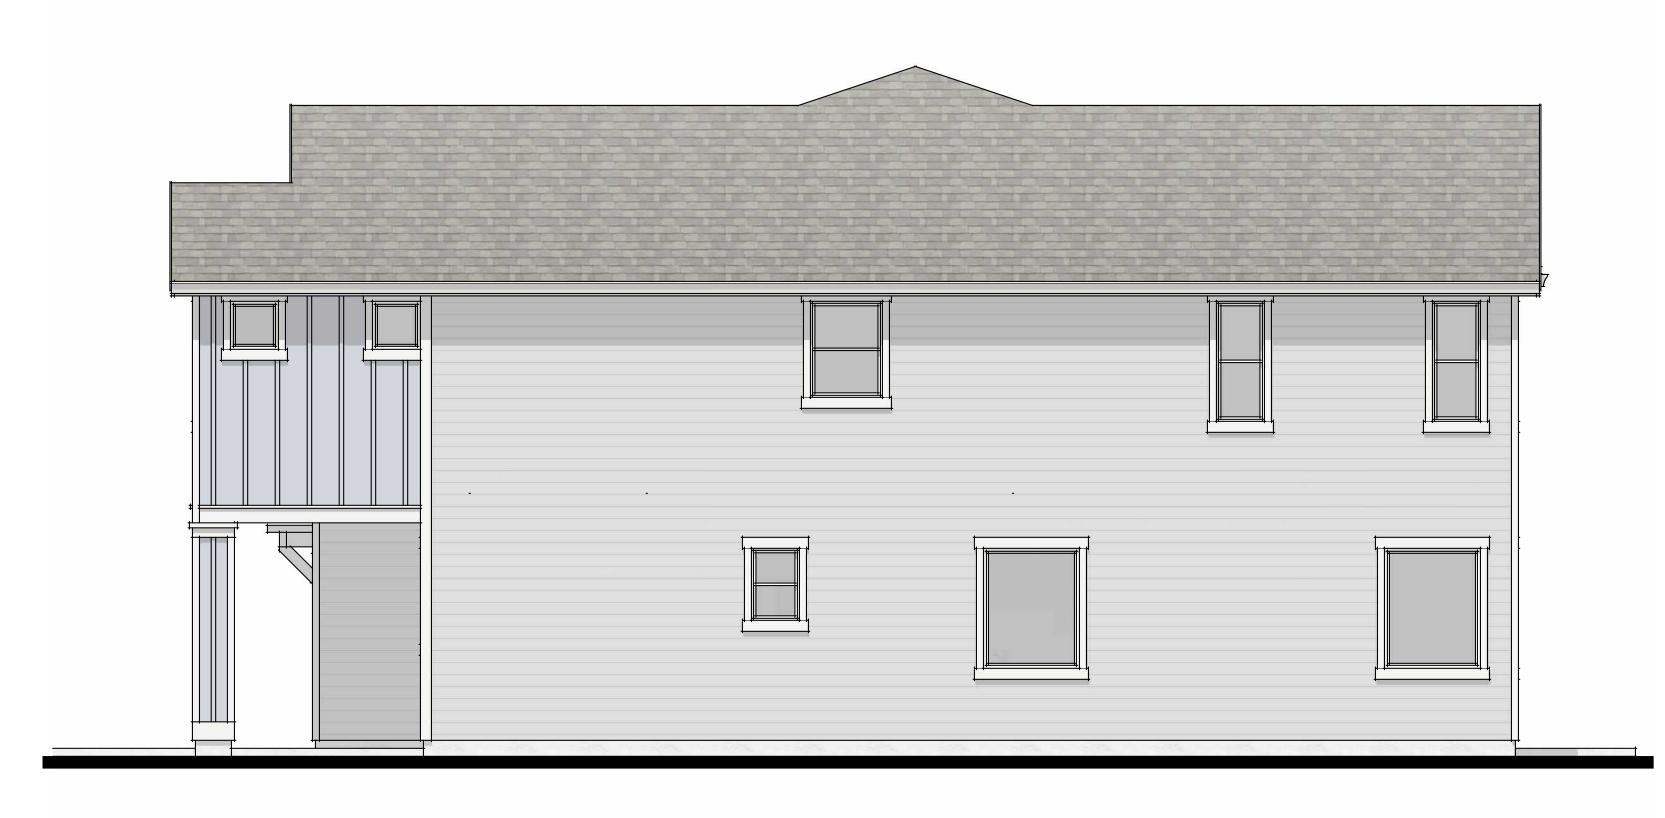

2 Right Elevation scale 1/4"=1'-0"

1 Rear Elevation scale 1/4"=1'-0"





Plan 4 Elevations

