




3 SIDE ELEVATION
SCALE: 3/8" = 1'-0"

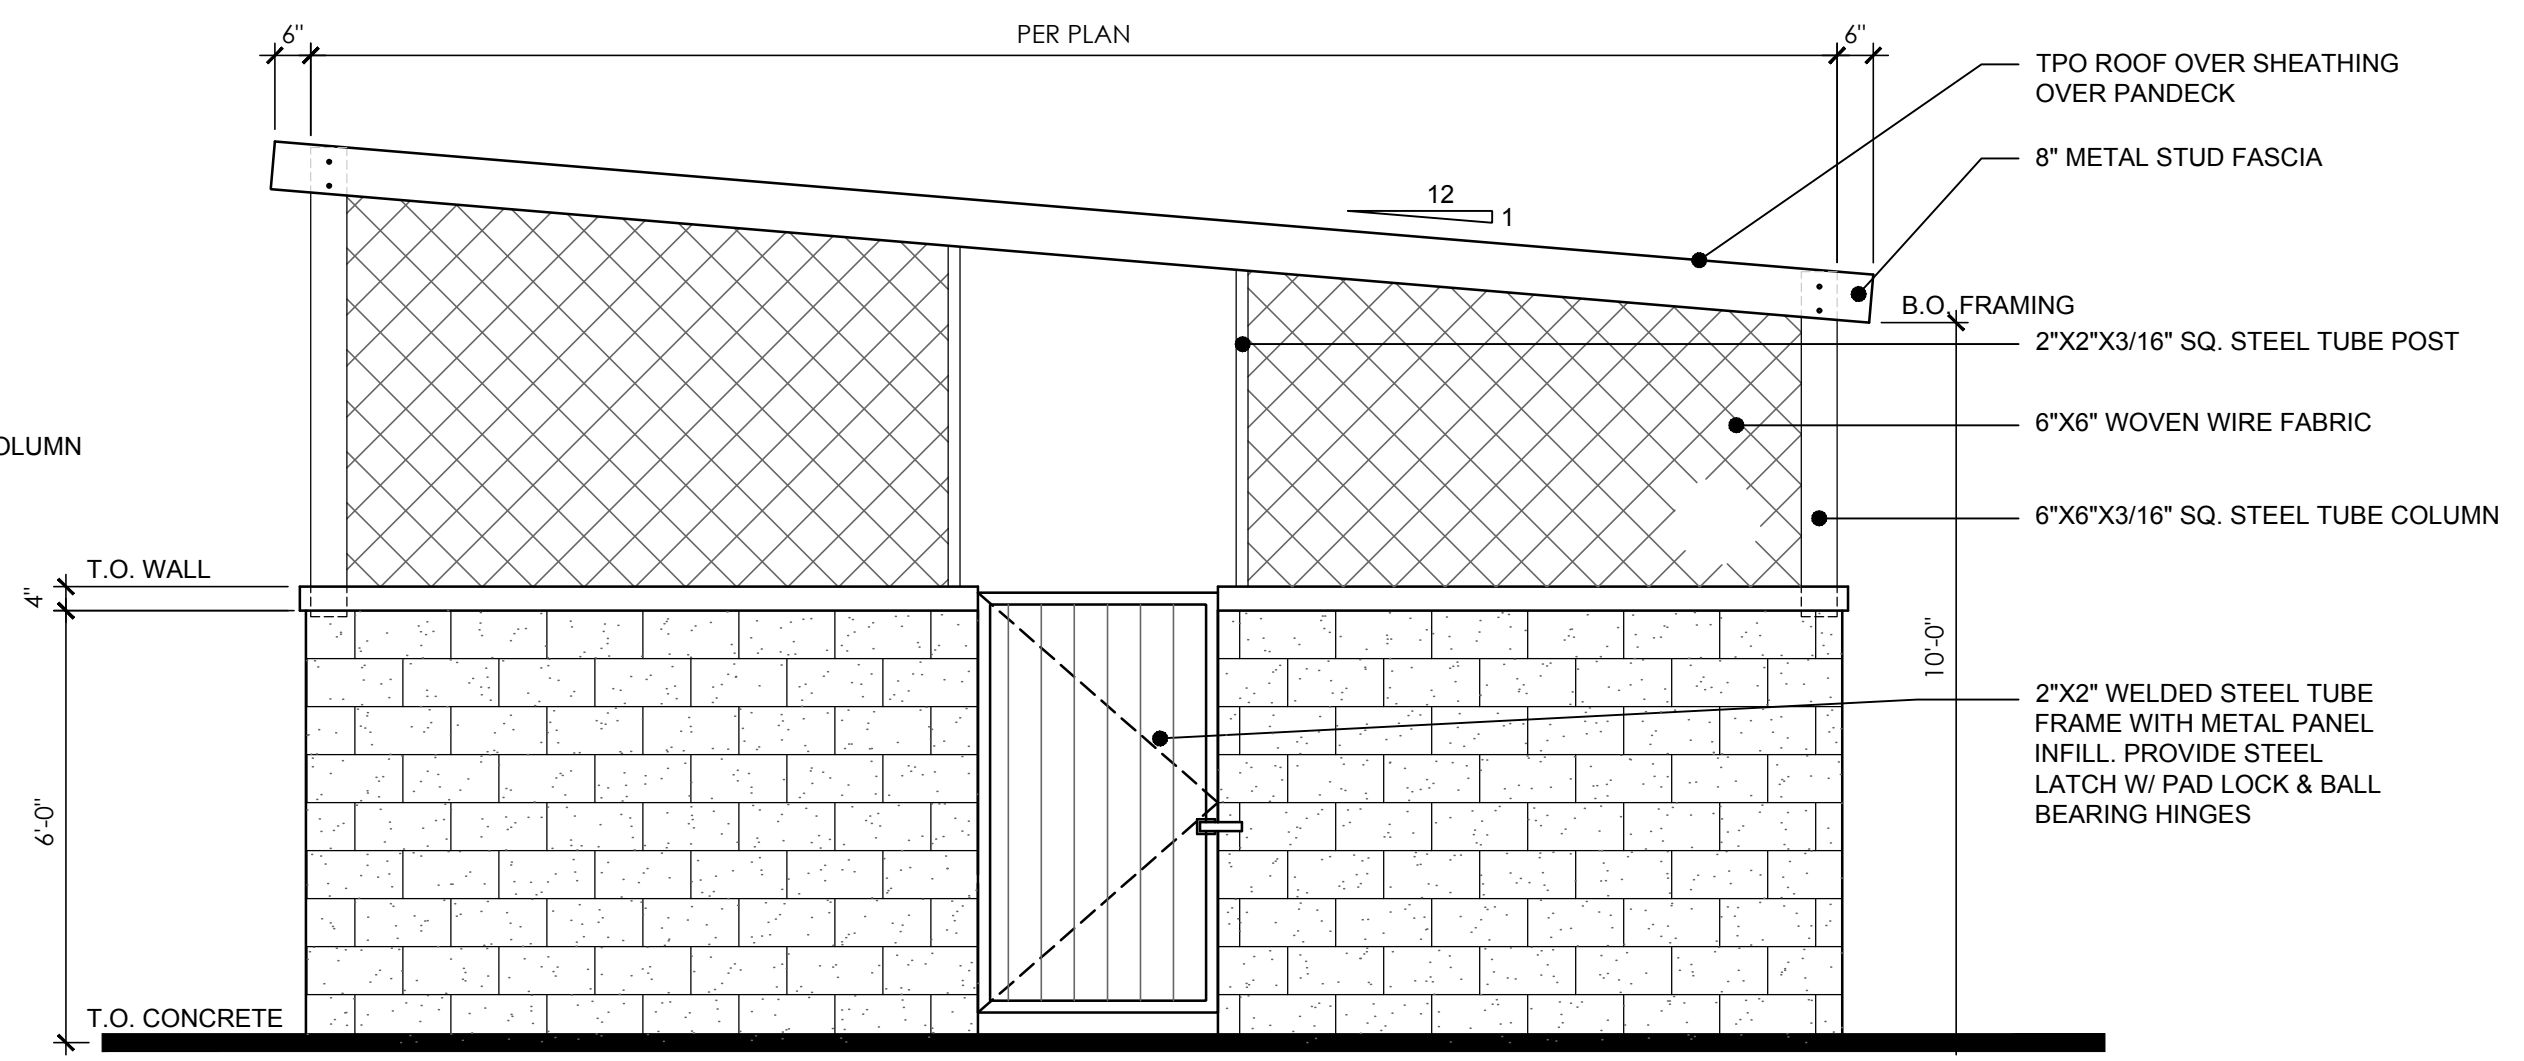


4 REAR ELEVATION
SCALE: 3/8" = 1'-0"

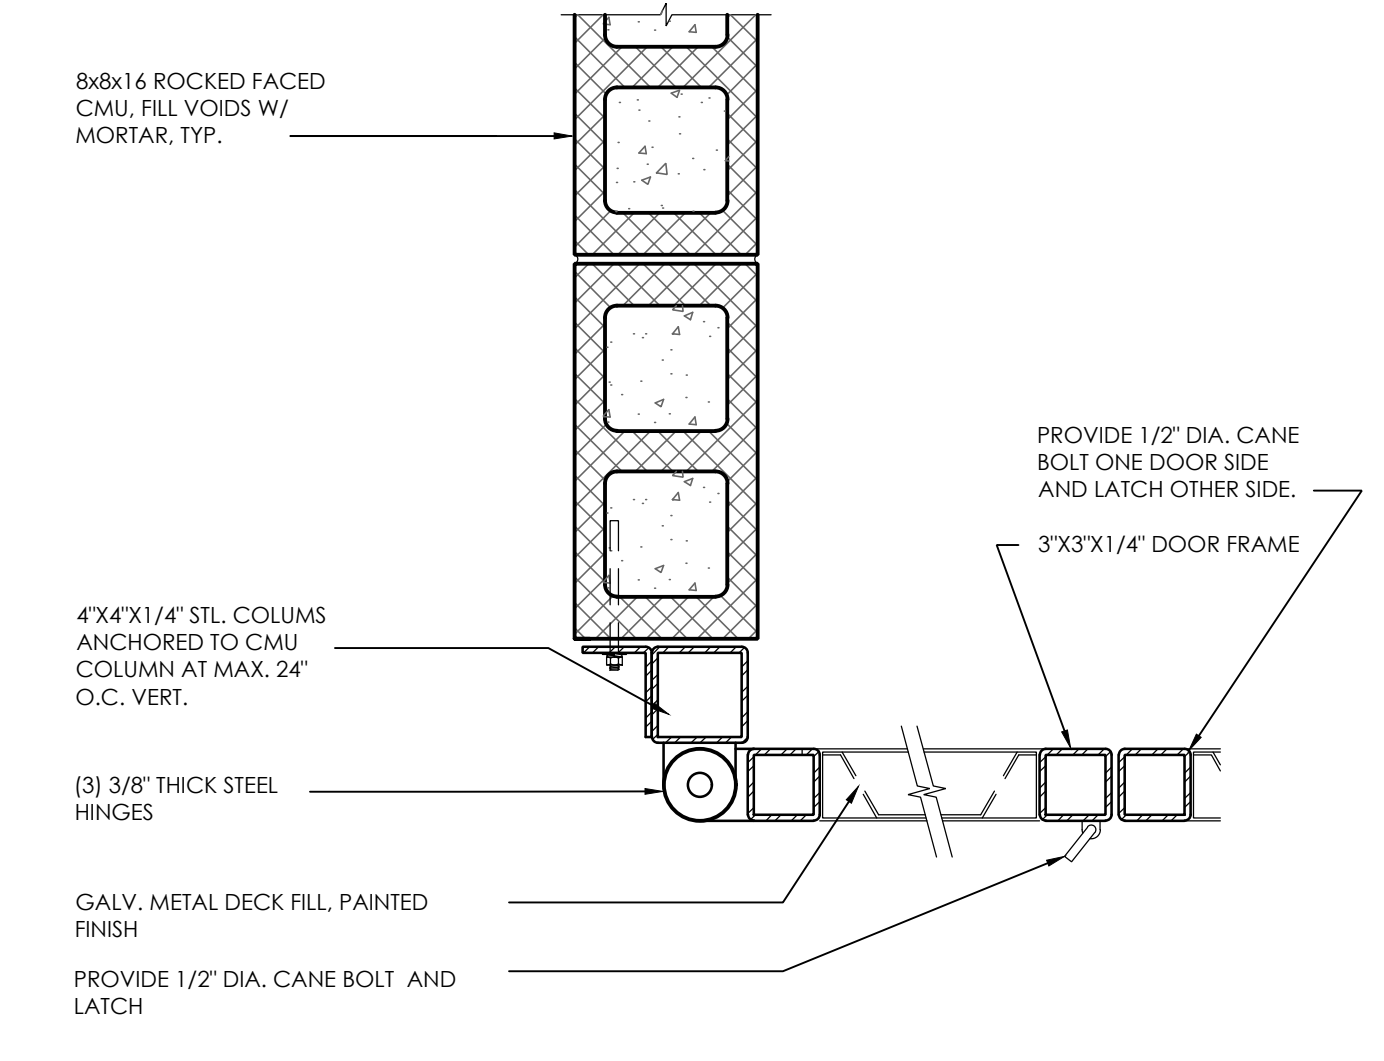

6 GATE HINGE DETAIL
SCALE: 1 1/2" = 1'-0"

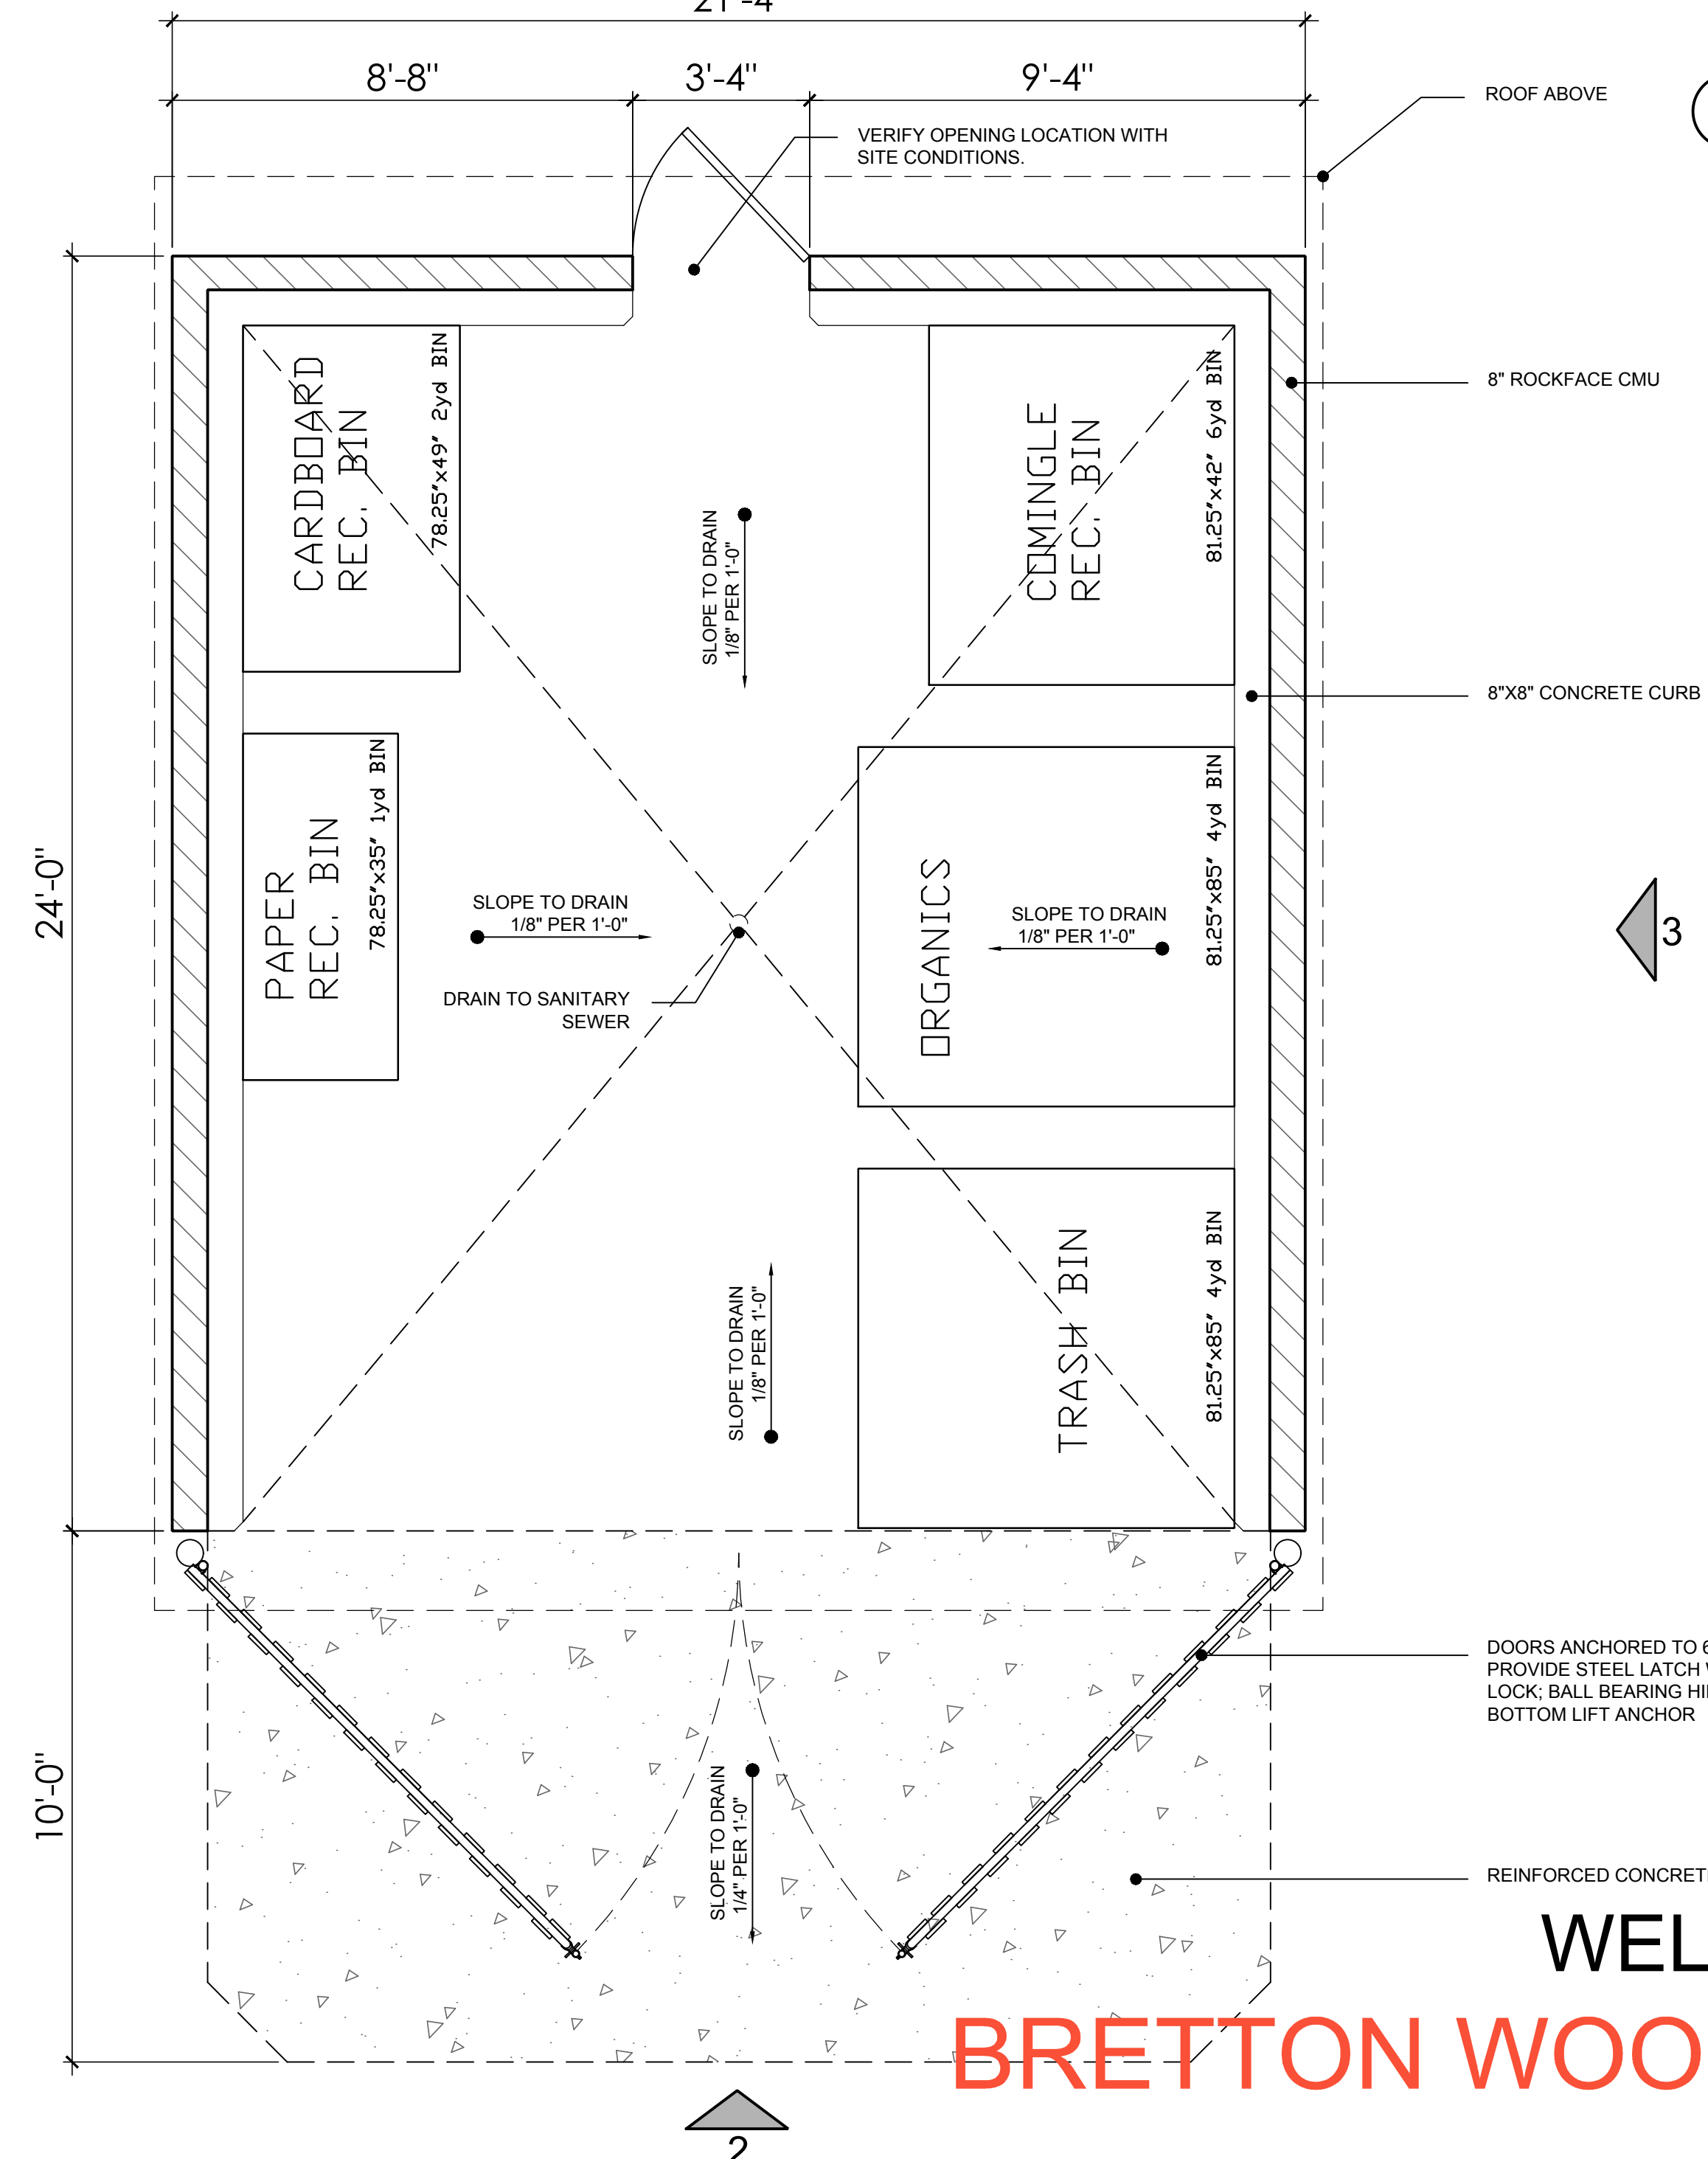

1 TRASH ENCLOSURE PLAN
SCALE: 3/8" = 1'-0"

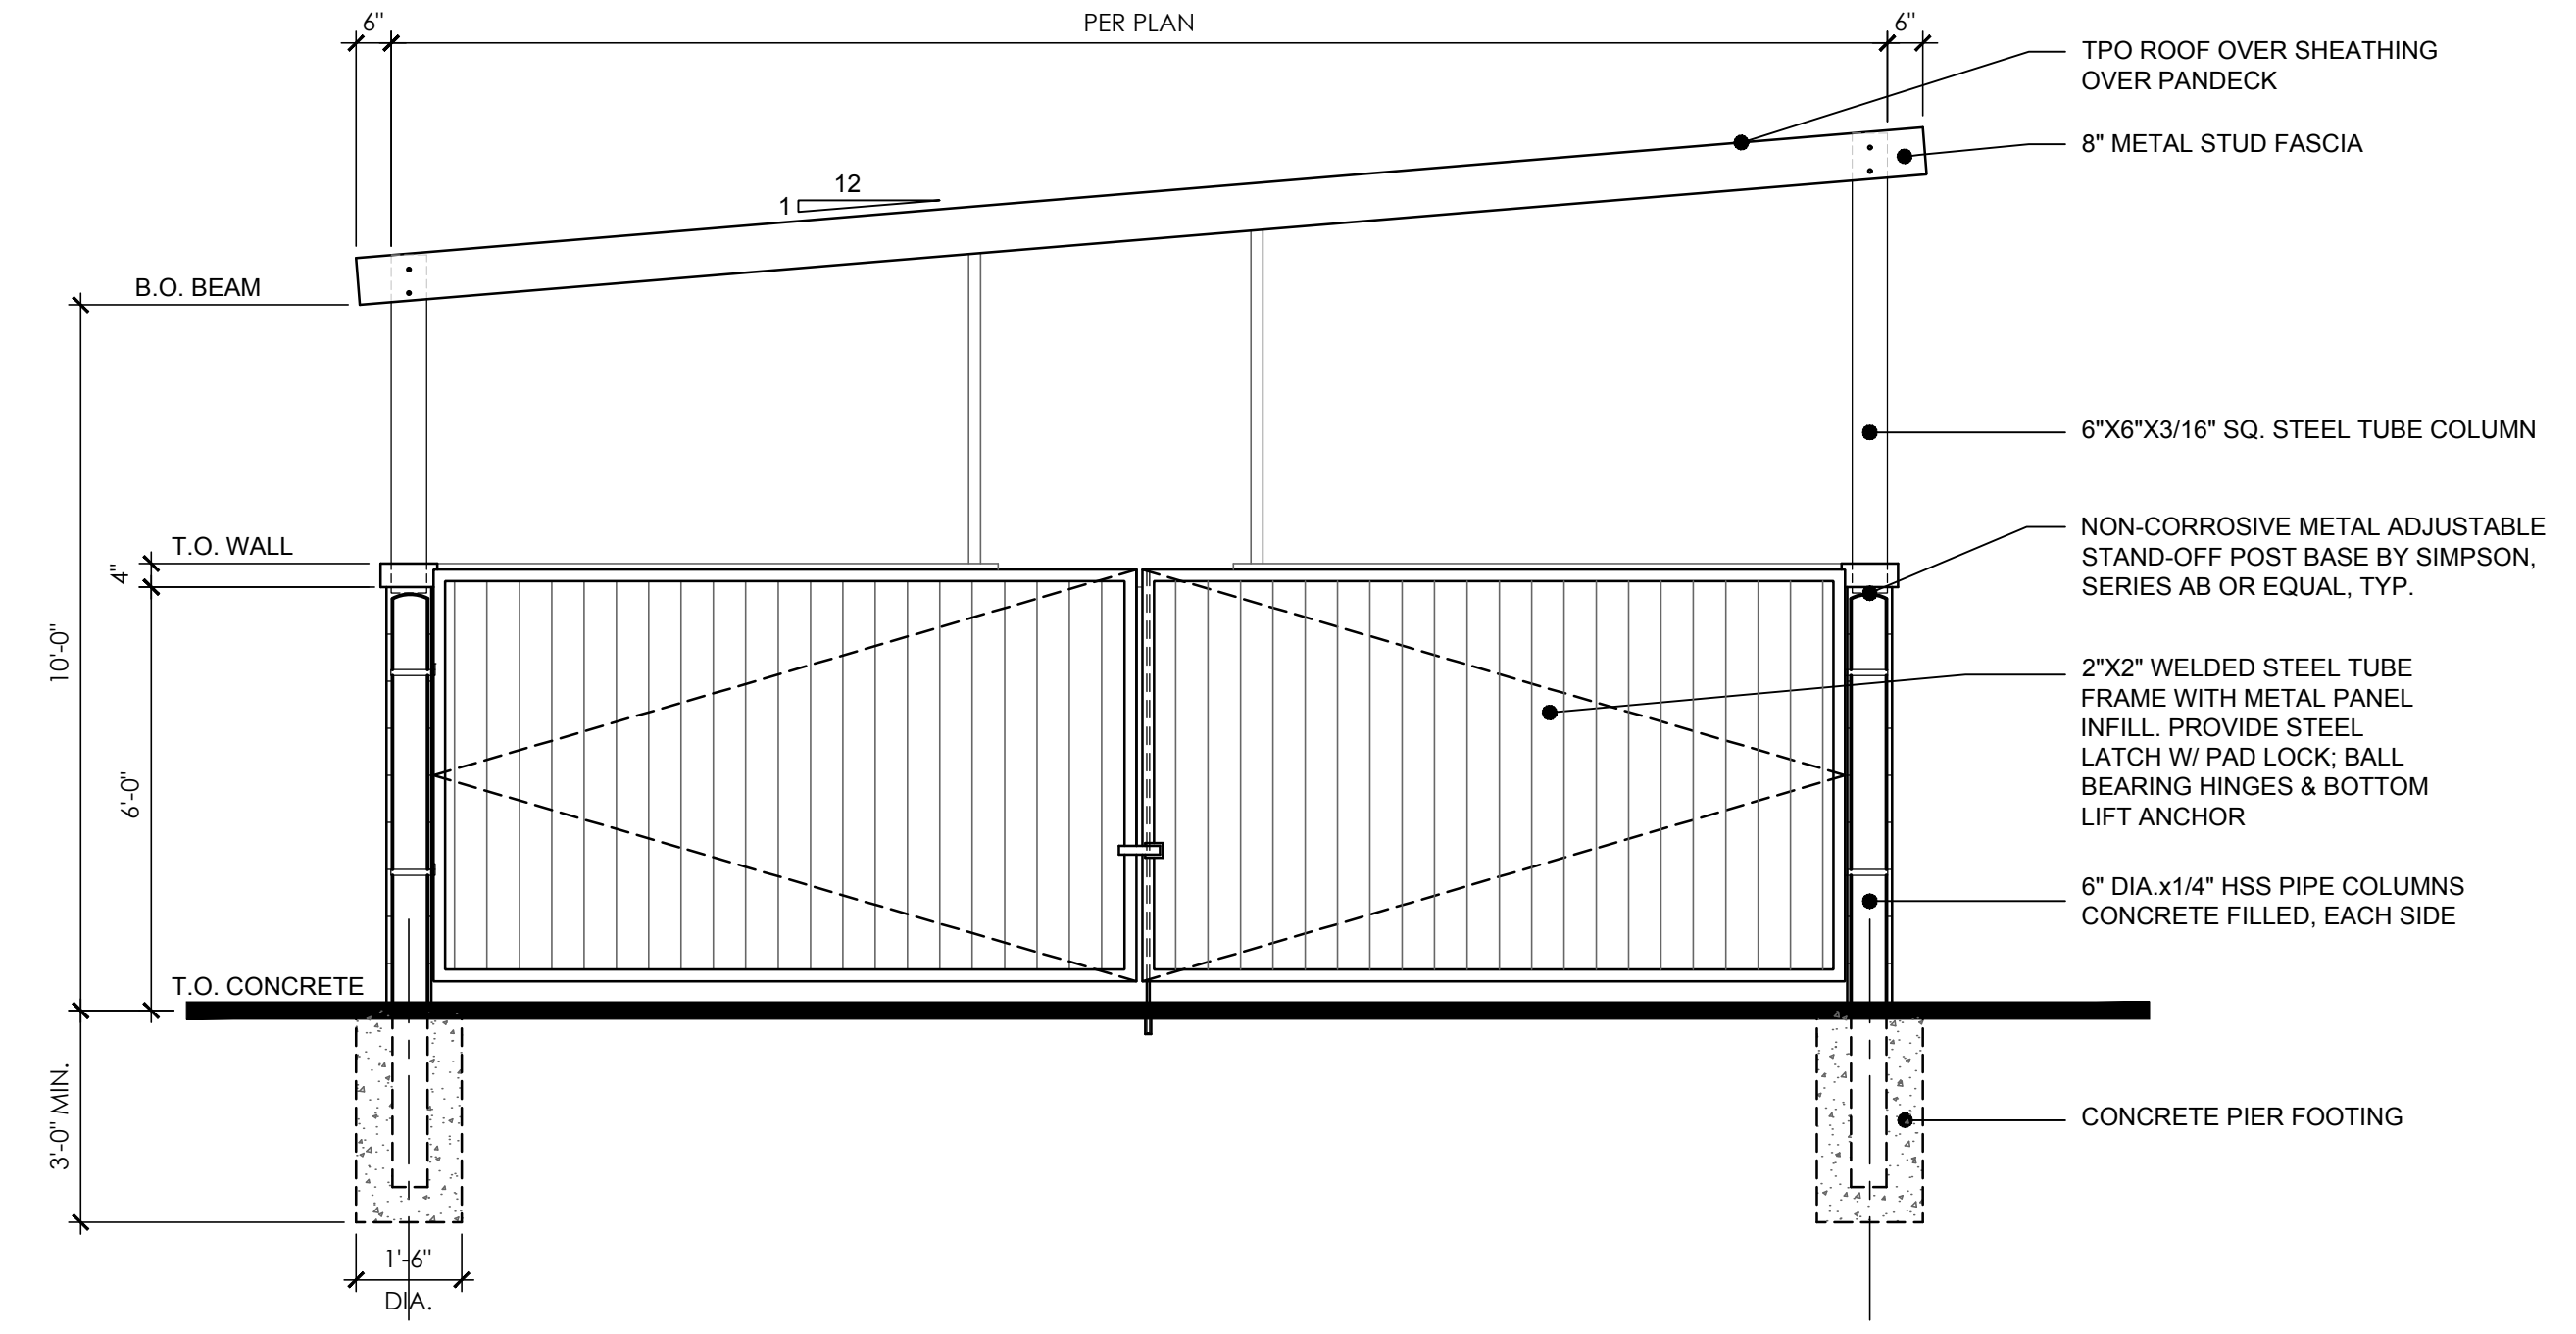

2 FRONT ELEVATION
SCALE: 3/8" = 1'-0"

WELLNESS CENTER TRASH ENCLOSURE
BRETTON WOODS ACTIVITY AND WELLNESS CENTER
DAVIS, CALIFORNIA

