


THE LUMBERYARD

500 G STREET
DAVIS, CA

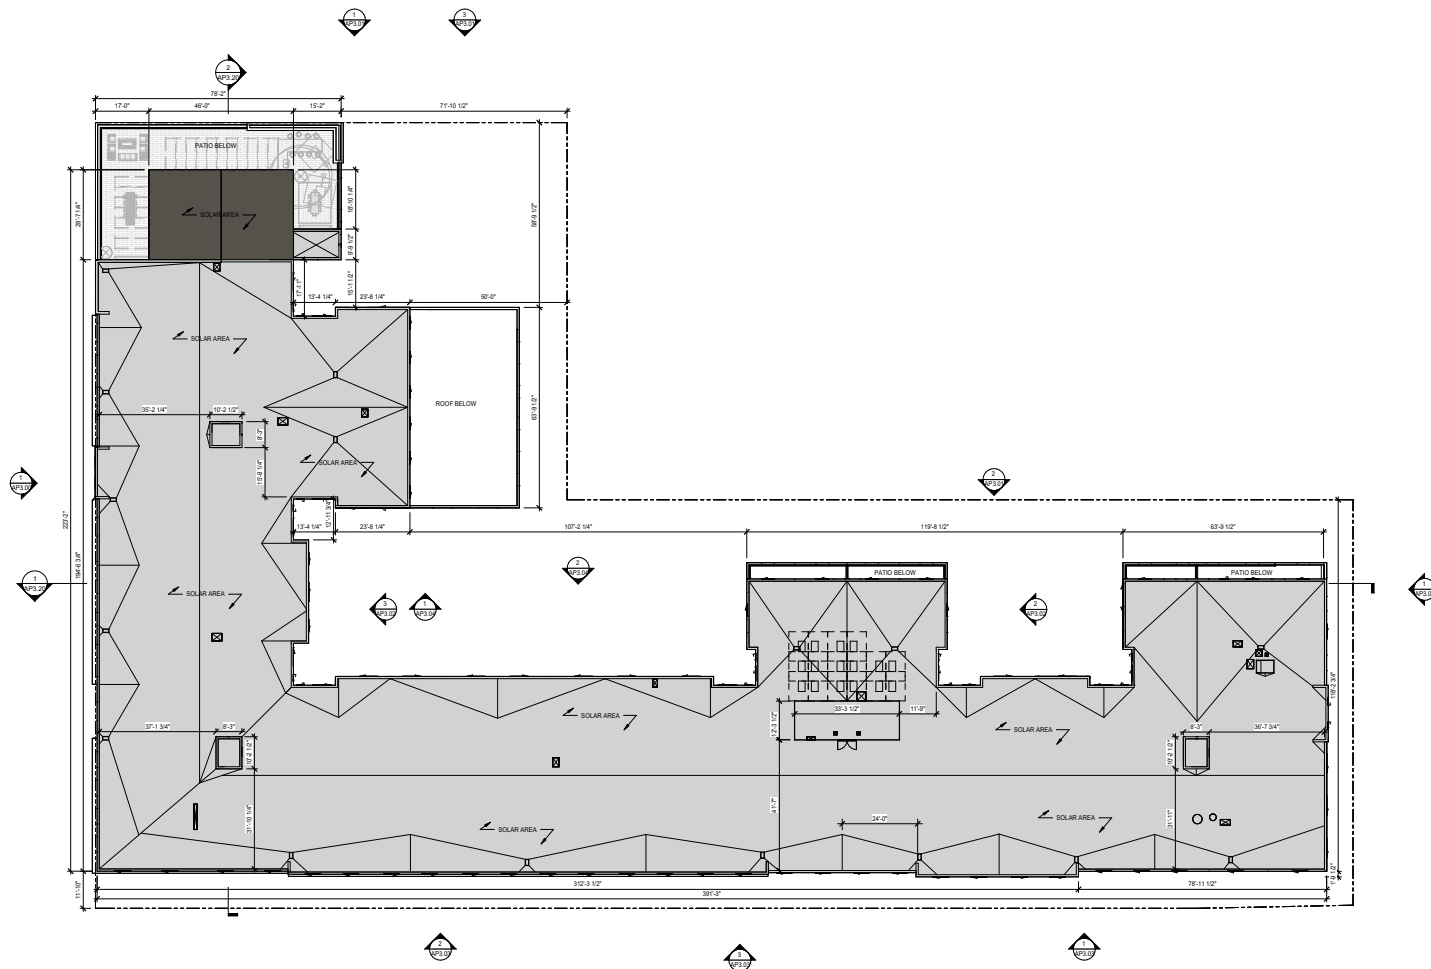

A0 - BUILDING PLAN - ROOF 1

1/16" = 1'-0"

REV.	ISSUE	DATE
1	PLANNING APP.	07.25.23
2	PLANNING APP.	10.05.24



ALL DRAWINGS ARE THE PROPERTY OF BDE ARCHITECTURE. ANY REPRODUCTION OR USE OF THIS DOCUMENT WITHOUT THE WRITTEN CONSENT OF BDE ARCHITECTURE IS STRICTLY PROHIBITED.

BUILDING ROOF PLAN

DATE PLOTTED	PROJECT	10/22/24
SCALE	ISSUED BY	AUSTIN
PLANNING APP.	ISSUED DATE	10/22/24

