



- 1 OVERPASS
- 2 PROMENADE
- 3 THE JUNCTION
- 4 THE WEST HUB
- 5 ACTIVITY NODE
- 6 EASTERN ENTRY GATEWAY
- 7 URBAN FOREST
- 8 DOG PARK
- 9 BIKE PARKING PLAZA
- 10 BUS STOP
- 11 SOLAR CARPORTS



**STUDIO
T SQUARE**

- : Architecture
- : Planning
- : Urban Design

THIS DOCUMENT CONTAINS INFORMATION PROPRIETARY TO STUDIO T-SQ, INC. AND IS FURNISHED IN CONFIDENCE FOR THE LIMITED PURPOSE OF EVALUATION OR REVIEW. THIS DOCUMENT OR ITS CONTENTS MAY NOT BE USED FOR ANY OTHER PURPOSE AND MAY NOT BE REPRODUCED OR DISCLOSED TO OTHERS WITHOUT THE PRIOR WRITTEN CONSENT OF STUDIO T-SQ, INC. ALL RIGHTS RESERVED. COPYRIGHT 2010.

The Promenade
Davis, CA

Davis Gateway
3500 Anderson Road
Davis, CA 95616


Sheet Title:
**ILLUSTRATIVE
SITE PLAN**

Job No. 22004
Date: 05/12/2023
Scale: 1"=100'-0"
Drawn By:

Sheet No:

SITE PLAN

SCALE: 1"=100' @ 24"x36"

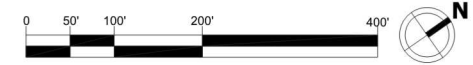

A1.0



STUDIO
T SQUARE

- : Architecture
- : Planning
- : Urban Design

THIS DOCUMENT CONTAINS INFORMATION PROPRIETARY TO STUDIO T-SQ, INC. AND IS FURNISHED IN CONFIDENCE FOR THE LIMITED PURPOSE OF EVALUATION OR REVIEW. THIS DOCUMENT OR ITS CONTENTS MAY NOT BE USED FOR ANY OTHER PURPOSE AND MAY NOT BE REPRODUCED OR DISCLOSED TO OTHERS WITHOUT THE PRIOR WRITTEN CONSENT OF STUDIO T-SQ, INC. ALL RIGHTS RESERVED. COPYRIGHT 2010.



- 1 THE WEST HUB
- 2 WEST PROVISIONS STATION
- 3 WEST MAILBOXES
- 4 WEST FIELD MANAGEMENT
- 5 TRASH & RECYCLING
- 6 DOG PARK
- 7 SOLAR CARPORTS

The Promenade
Davis, CA


Davis Gateway
3500 Anderson Road
Davis, CA 95616

Sheet Title:
ENLARGED GROUND FLOOR PLAN - SOUTHWEST

Job No. 22004
Date: 05/12/2023
Scale: 1"=50'-0"
Drawn By:

Sheet No:

A1.1

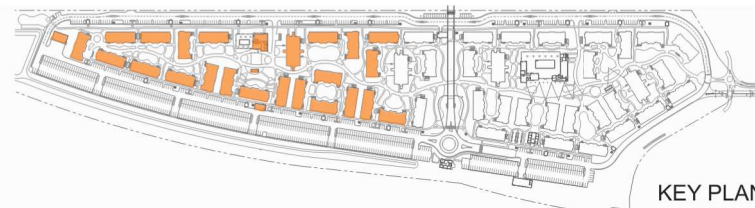

ENLARGED GROUND FLOOR PLAN - SOUTHWEST 1
SCALE: 1"=50' @ 24"x36"






STUDIO
T SQUARE

- : Architecture
- : Planning
- : Urban Design

THIS DOCUMENT CONTAINS INFORMATION PROPRIETARY TO STUDIO T-SQ, INC. AND IS FURNISHED IN CONFIDENCE FOR THE LIMITED PURPOSE OF EVALUATION OR REVIEW. THIS DOCUMENT OR ITS CONTENTS MAY NOT BE USED FOR ANY OTHER PURPOSE AND MAY NOT BE REPRODUCED OR DISCLOSED TO OTHERS WITHOUT THE PRIOR WRITTEN CONSENT OF STUDIO T-SQ, INC. ALL RIGHTS RESERVED. COPYRIGHT 2010.



- 1 THE JUNCTION
- 2 EAST PROVISIONS STATION
- 3 EAST MAILBOXES
- 4 EAST FIELD MANAGEMENT
- 5 HEADQUARTERS
- 6 MARKETING CENTER
- 7 MAINTENANCE, MANAGEMENT, AND STORAGE
- 8 SOLAR CARPORTS

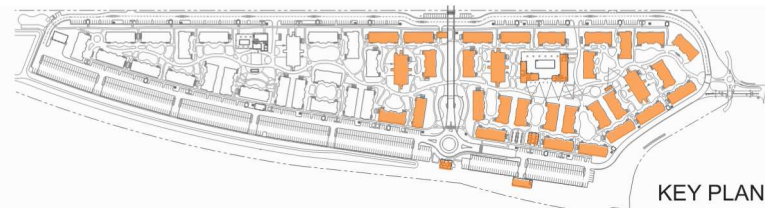

ENLARGED GROUND FLOOR PLAN - NORTHEAST 1
SCALE: 1"=50' @ 24"x36"



The Promenade
Davis, CA

Davis Gateway
3500 Anderson Road
Davis, CA 95616

Sheet Title:
ENLARGED GROUND
FLOOR PLAN -
NORTHEAST

Job No. 22004
Date: 05/12/2023
Scale: 1"=50'-0"
Drawn By:

Sheet No:

A1.2



STUDIO
T SQUARE

: Architecture
: Planning
: Urban Design

THIS DOCUMENT CONTAINS INFORMATION PROPRIETARY TO STUDIO T-SQ, INC. AND IS FURNISHED IN CONFIDENCE FOR THE LIMITED PURPOSE OF EVALUATION OR REVIEW. THIS DOCUMENT OR ITS CONTENTS MAY NOT BE USED FOR ANY OTHER PURPOSE AND MAY NOT BE REPRODUCED OR DISCLOSED TO OTHERS WITHOUT THE PRIOR WRITTEN CONSENT OF STUDIO T-SQ, INC. ALL RIGHTS RESERVED. COPYRIGHT 2010.

The Promenade
Davis, CA

Davis Gateway
3500 Anderson Road
Davis, CA 95616

Sheet Title:
AERIAL SITE
PERSPECTIVE VIEW

Job No. 22004
Date: 05/12/2023
Scale: N.T.S.
Drawn By:

Sheet No:

A1.3



STUDIO
T SQUARE

- : Architecture
- : Planning
- : Urban Design

THIS DOCUMENT CONTAINS INFORMATION PROPRIETARY TO STUDIO T-SQ, INC. AND IS FURNISHED IN CONFIDENCE FOR THE LIMITED PURPOSE OF EVALUATION OR REVIEW. THIS DOCUMENT OR ITS CONTENTS MAY NOT BE USED FOR ANY OTHER PURPOSE AND MAY NOT BE REPRODUCED OR DISCLOSED TO OTHERS WITHOUT THE PRIOR WRITTEN CONSENT OF STUDIO T-SQ, INC. ALL RIGHTS RESERVED. COPYRIGHT 2010.

The Promenade
Davis, CA

Davis Gateway
3500 Anderson Road
Davis, CA 95616

Sheet Title:
**AERIAL SITE
PERSPECTIVE VIEW**

Job No. 22004
Date: 05/12/2023
Scale: N.T.S.
Drawn By:

Sheet No:

A1.4



STUDIO
T SQUARE

- : Architecture
- : Planning
- : Urban Design

THIS DOCUMENT CONTAINS INFORMATION PROPRIETARY TO STUDIO T-SQ, INC. AND IS FURNISHED IN CONFIDENCE FOR THE LIMITED PURPOSE OF EVALUATION OR REVIEW. THIS DOCUMENT OR ITS CONTENTS MAY NOT BE USED FOR ANY OTHER PURPOSE AND MAY NOT BE REPRODUCED OR DISCLOSED TO OTHERS WITHOUT THE PRIOR WRITTEN CONSENT OF STUDIO T-SQ, INC. ALL RIGHTS RESERVED. COPYRIGHT 2010.

The Promenade
Davis, CA

Davis Gateway
3500 Anderson Road
Davis, CA 95616

Sheet Title:
**AERIAL SITE
PERSPECTIVE VIEW**

Job No. 22004
Date: 05/12/2023
Scale: N.T.S.
Drawn By:

Sheet No:

A1.5



STUDIO
T SQUARE

- : Architecture
- : Planning
- : Urban Design

THIS DOCUMENT CONTAINS INFORMATION PROPRIETARY TO STUDIO T-SQ, INC. AND IS FURNISHED IN CONFIDENCE FOR THE LIMITED PURPOSE OF EVALUATION OR REVIEW. THIS DOCUMENT OR ITS CONTENTS MAY NOT BE REPRODUCED OR DISCLOSED TO OTHERS WITHOUT THE PRIOR WRITTEN CONSENT OF STUDIO T-SQ, INC. ALL RIGHTS RESERVED. COPYRIGHT 2010.

The Promenade
Davis, CA

Davis Gateway
3500 Anderson Road
Davis, CA 95616

Sheet Title:
AERIAL SITE
PERSPECTIVE VIEW

Job No. 22004
Date: 05/12/2023
Scale: N.T.S.
Drawn By:

Sheet No:

A1.6