



STUDIO
T SQUARE

: Architecture
: Planning
: Urban Design

THIS DOCUMENT CONTAINS INFORMATION PROPRIETARY TO STUDIO T-SQ, INC. AND IS FURNISHED IN CONFIDENCE FOR THE LIMITED PURPOSE OF EVALUATION OR REVIEW. THIS DOCUMENT OR ITS CONTENTS MAY NOT BE USED FOR ANY OTHER PURPOSE AND MAY NOT BE REPRODUCED OR DISCLOSED TO OTHERS WITHOUT THE PRIOR WRITTEN CONSENT OF STUDIO T-SQ, INC. ALL RIGHTS RESERVED. COPYRIGHT 2010.




- RESIDENTIAL A
- RESIDENTIAL B
- RESIDENTIAL C
- AMENITY AND ACCESSORY BUILDINGS

The Promenade
Davis, CA
Davis Gateway
3500 Anderson Road
Davis, CA 95616

Sheet Title:
SITE PLAN -
BUILDING TYPES

Job No. 22004
Date: 05/12/2023
Scale: 1/8"=1'-0"
Drawn By:

Sheet No:
A2.0

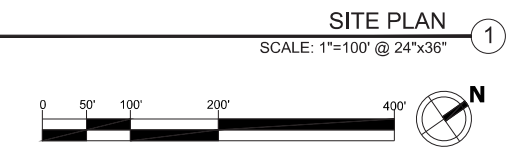





STUDIO
T SQUARE

: Architecture
: Planning
: Urban Design

THIS DOCUMENT CONTAINS INFORMATION PROPRIETARY TO STUDIO T-SQ, INC. AND IS FURNISHED IN CONFIDENCE FOR THE LIMITED PURPOSE OF EVALUATION OR REVIEW. THIS DOCUMENT OR ITS CONTENTS MAY NOT BE REPRODUCED OR DISCLOSED TO OTHERS WITHOUT THE PRIOR WRITTEN CONSENT OF STUDIO T-SQ, INC. ALL RIGHTS RESERVED. COPYRIGHT 2010.

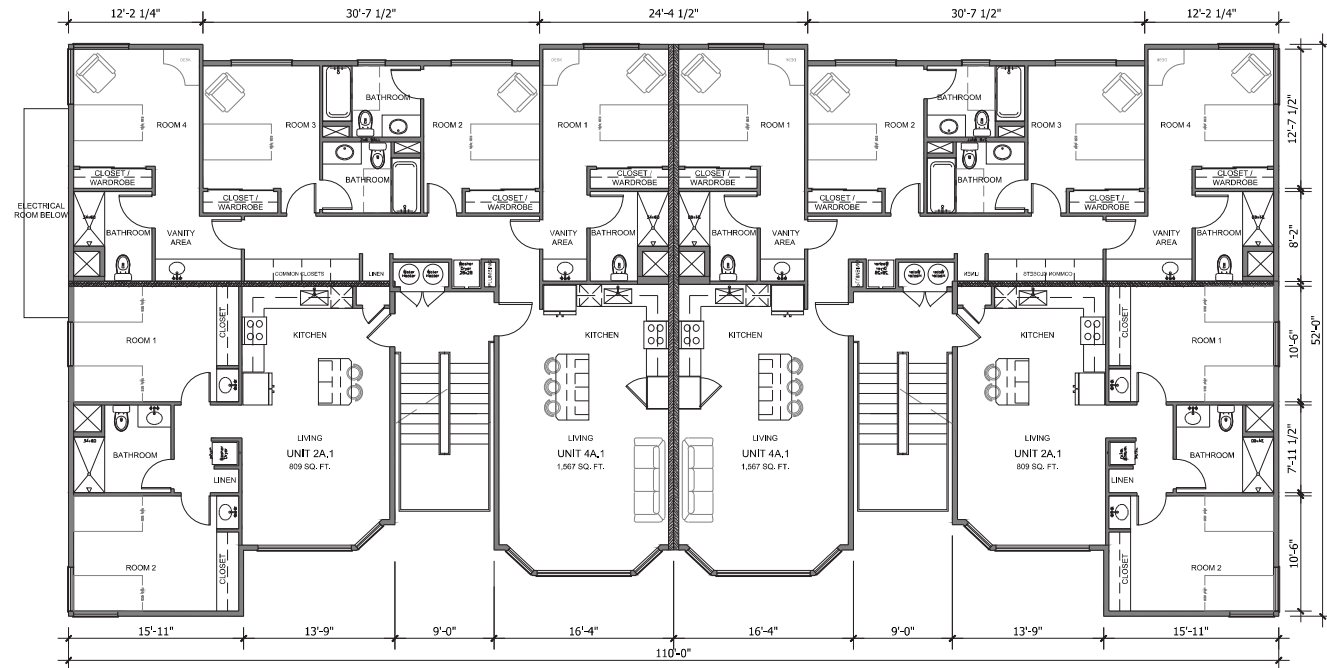

RESIDENTIAL A - LEVELS 2-3 ②
SCALE: 1/8" = 1' - 0" @ 24"x36"

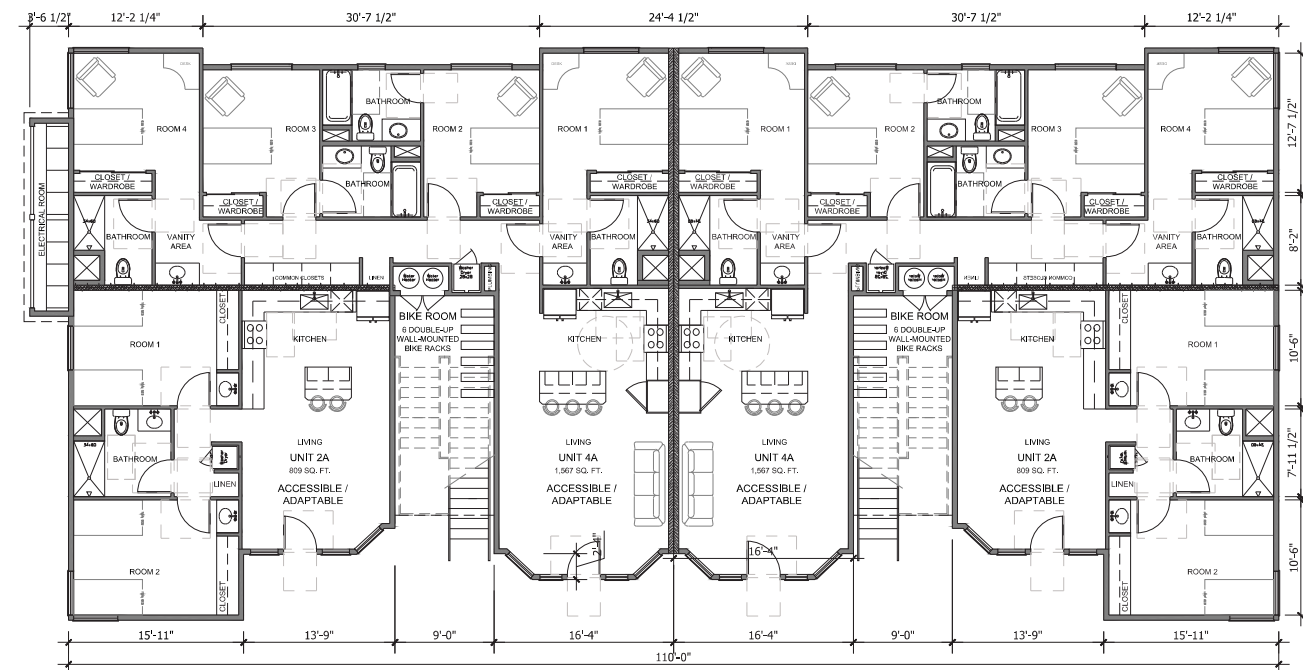

RESIDENTIAL A - LEVEL 1 ①
SCALE: 1/8"=1'-0" @ 24"x36"



The Promenade
Davis, CA

Davis Gateway
3500 Anderson Road
Davis, CA 95616

Sheet Title:
RESIDENTIAL A
FLOOR PLANS

Job No. 22004
Date: 05/12/2023
Scale: 1/8"=1'-0"
Drawn By:

Sheet No:


A2.1




STUDIO
T SQUARE

: Architecture
: Planning
: Urban Design

THIS DOCUMENT CONTAINS INFORMATION PROPRIETARY TO STUDIO T-SQ, INC. AND IS FURNISHED IN CONFIDENCE FOR THE LIMITED PURPOSE OF EVALUATION OR REVIEW. THIS DOCUMENT OR ITS CONTENTS MAY NOT BE USED FOR ANY OTHER PURPOSE AND MAY NOT BE REPRODUCED OR DISCLOSED TO OTHERS WITHOUT THE PRIOR WRITTEN CONSENT OF STUDIO T-SQ, INC. ALL RIGHTS RESERVED. COPYRIGHT 2010.

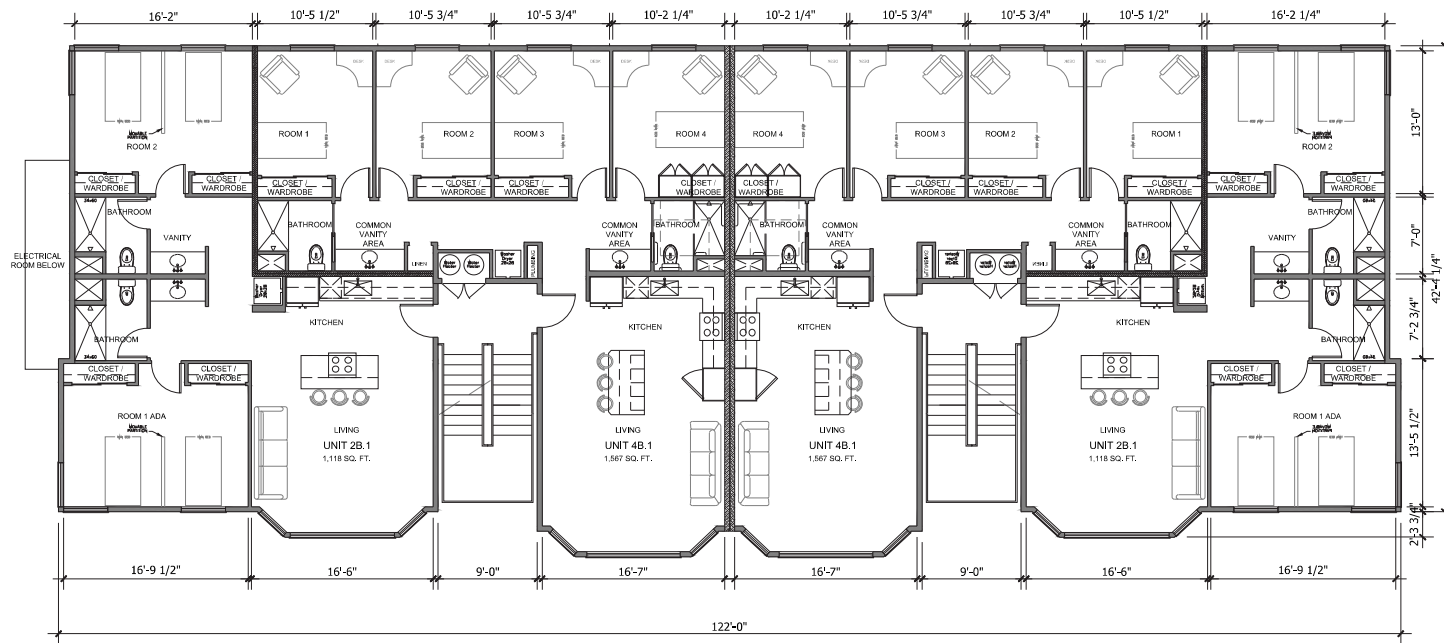

RESIDENTIAL B - LEVELS 2-3 ②
SCALE: 1/8" = 1'-0" @ 24"x36"

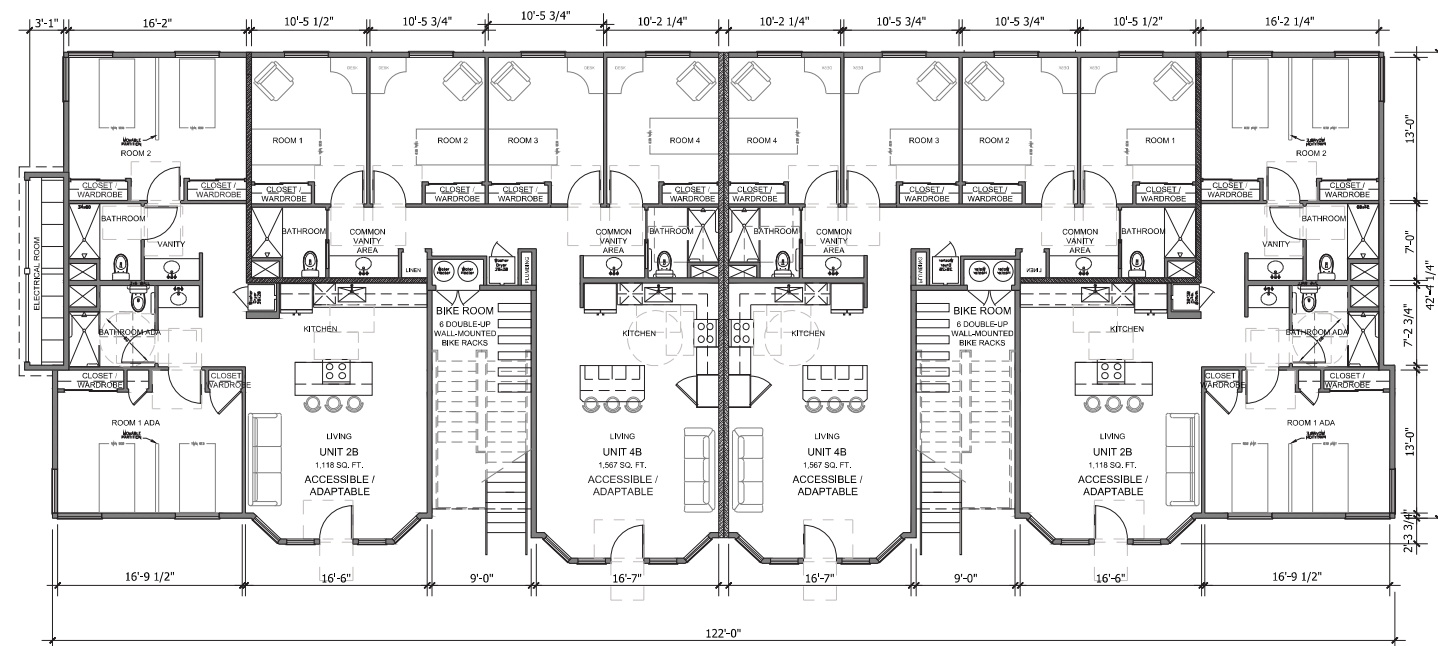

RESIDENTIAL B - LEVEL 1 ①
SCALE: 1/8"=1'-0" @ 24"x36"



The Promenade
Davis, CA

Davis Gateway
3500 Anderson Road
Davis, CA 95616

Sheet Title:
RESIDENTIAL B
FLOOR PLANS

Job No. 22004
Date: 05/12/2023
Scale: 1/8"=1'-0"
Drawn By:

Sheet No:


A2.2




STUDIO
T SQUARE

: Architecture
: Planning
: Urban Design

THIS DOCUMENT CONTAINS INFORMATION PROPRIETARY TO STUDIO T-SQ, INC. AND IS FURNISHED IN CONFIDENCE FOR THE LIMITED PURPOSE OF EVALUATION OR REVIEW. THIS DOCUMENT OR ITS CONTENTS MAY NOT BE USED FOR ANY OTHER PURPOSE AND MAY NOT BE REPRODUCED OR DISCLOSED TO OTHERS WITHOUT THE PRIOR WRITTEN CONSENT OF STUDIO T-SQ, INC. ALL RIGHTS RESERVED. COPYRIGHT 2010.

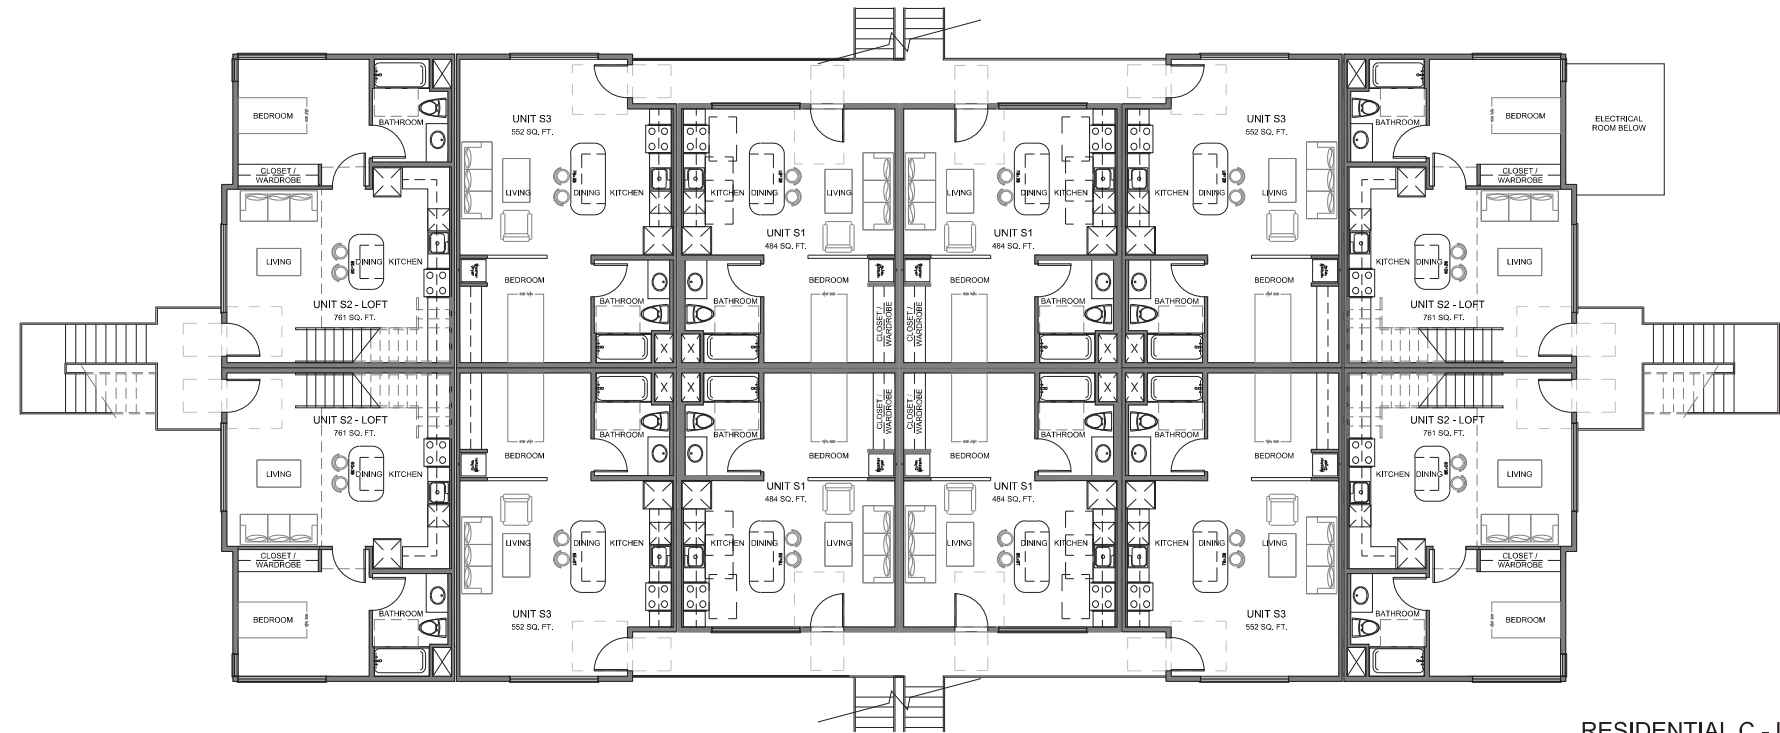

RESIDENTIAL C - LEVEL 2
SCALE: 1/8" = 1'-0" @ 24"x36" ②

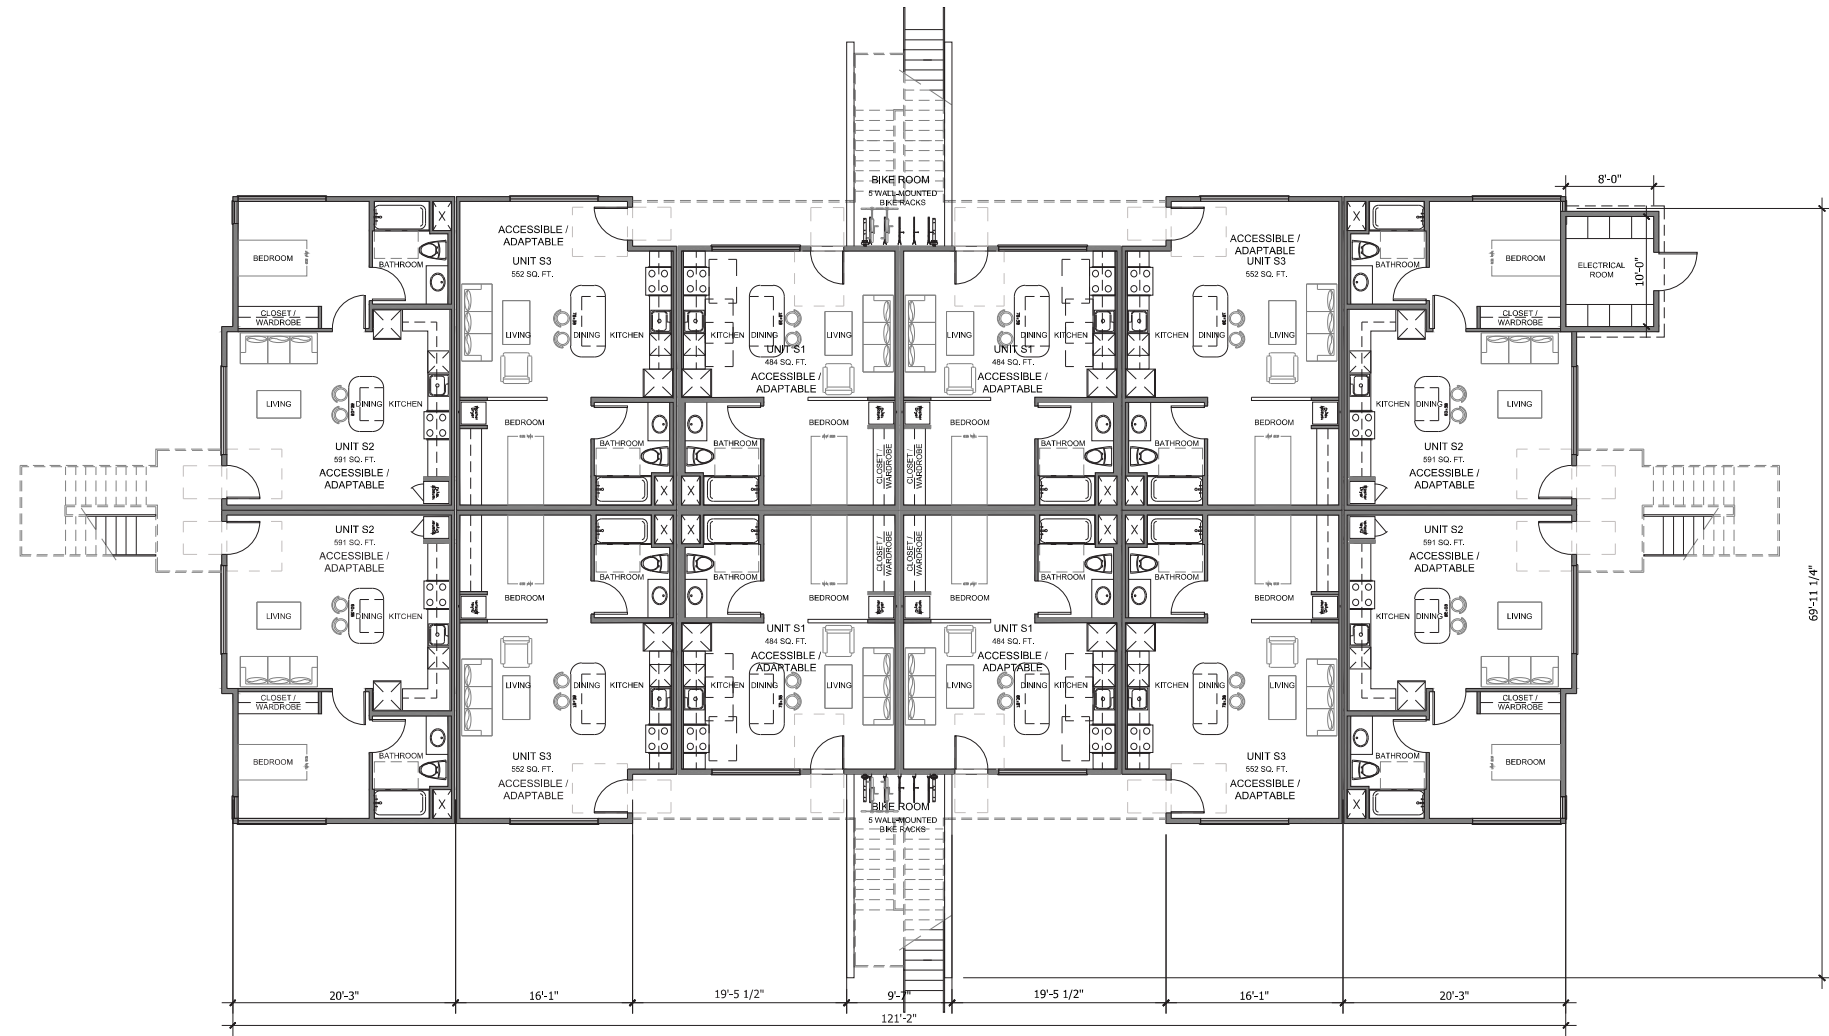

RESIDENTIAL C - LEVEL 1
SCALE: 1/8" = 1'-0" @ 24"x36" ①



The Promenade
Davis, CA

Davis Gateway
3500 Anderson Road
Davis, CA 95616

Sheet Title:
RESIDENTIAL C
FLOOR PLANS

Job No. 22004
Date: 05/12/2023
Scale: 1/8" = 1'-0"
Drawn By:

Sheet No:


A2.3



STUDIO
T SQUARE

: Architecture
: Planning
: Urban Design

THIS DOCUMENT CONTAINS INFORMATION PROPRIETARY TO STUDIO T-SQ, INC. AND IS FURNISHED IN CONFIDENCE FOR THE LIMITED PURPOSE OF EVALUATION OR REVIEW. THIS DOCUMENT OR ITS CONTENTS MAY NOT BE USED FOR ANY OTHER PURPOSE AND MAY NOT BE REPRODUCED OR DISCLOSED TO OTHERS WITHOUT THE PRIOR WRITTEN CONSENT OF STUDIO T-SQ, INC. ALL RIGHTS RESERVED. COPYRIGHT 2010.

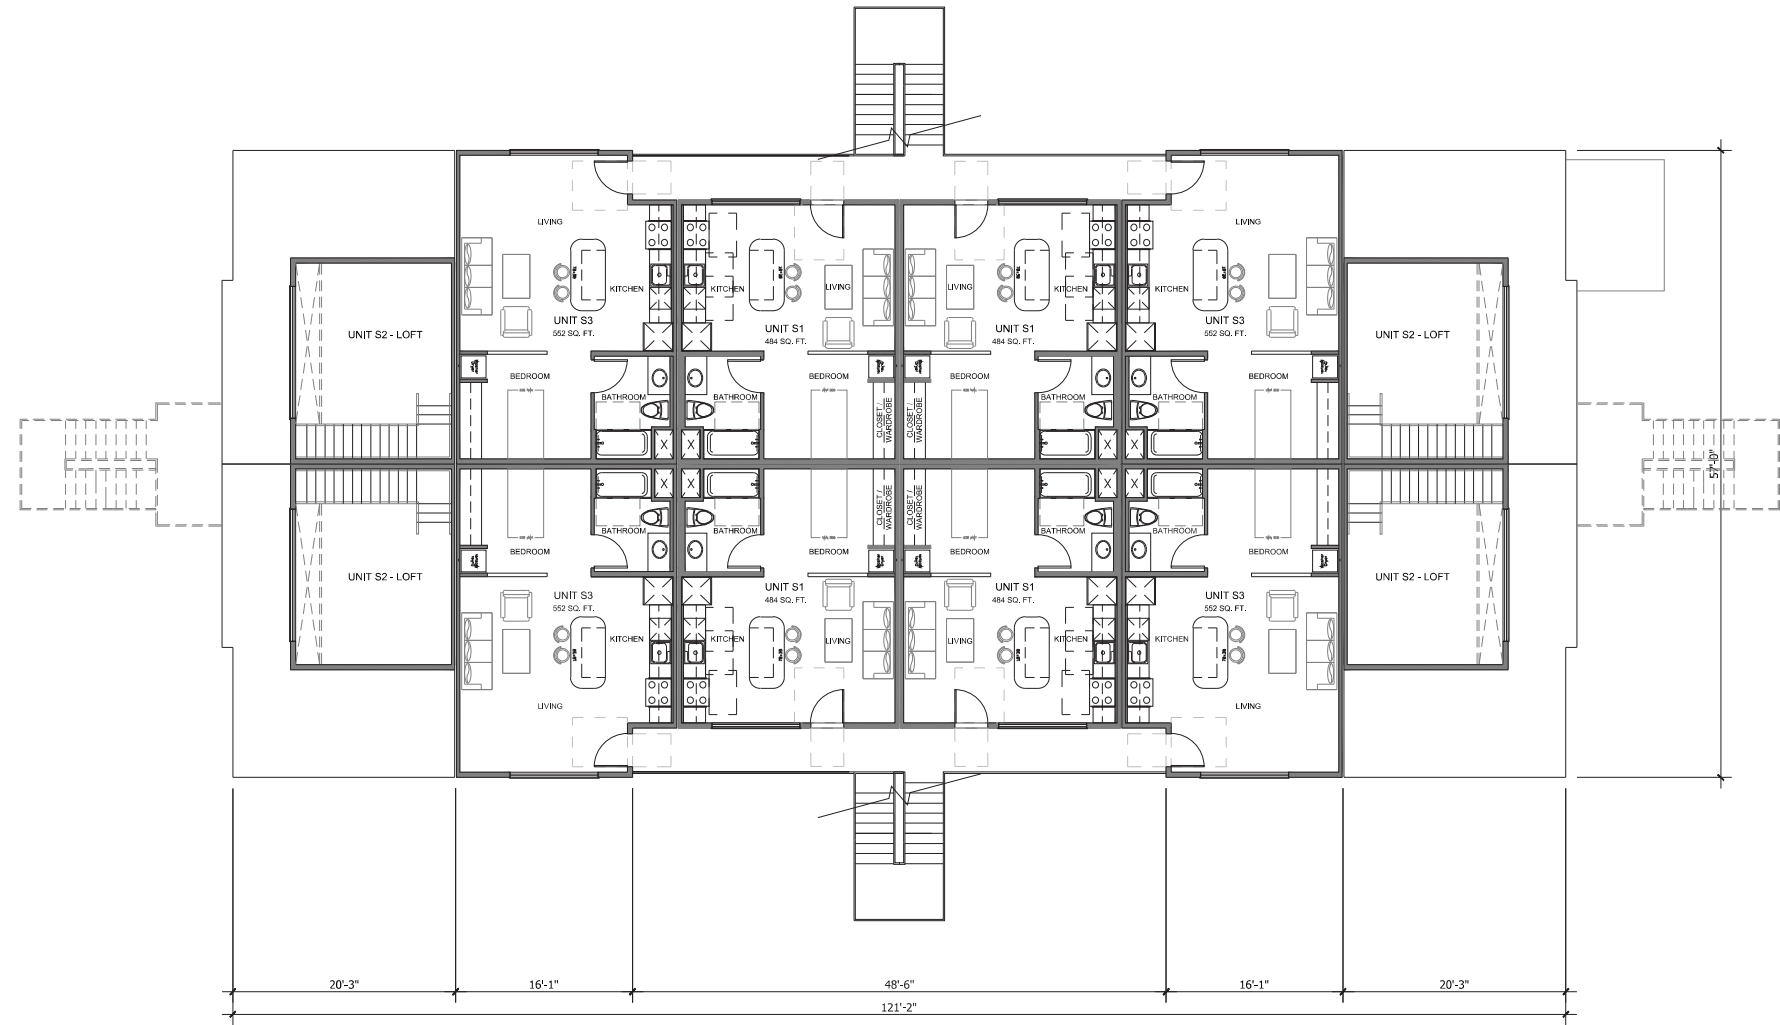

20'-3" 16'-1" 48'-6" 16'-1" 20'-3"
121'-2"

RESIDENTIAL C - LEVEL 3
SCALE: 1/8"=1'-0" @ 24"x36" ①



The Promenade
Davis, CA
Davis Gateway
3500 Anderson Road
Davis, CA 95616

Sheet Title:
RESIDENTIAL C
FLOOR PLANS

Job No. 22004
Date: 05/12/2023
Scale: 1/8"=1'-0"
Drawn By:

Sheet No:


A2.4



STUDIO
T SQUARE

: Architecture
: Planning
: Urban Design

THIS DOCUMENT CONTAINS INFORMATION PROPRIETARY TO STUDIO T-SQ, INC. AND IS FURNISHED IN CONFIDENCE FOR THE LIMITED PURPOSE OF EVALUATION OR REVIEW. THIS DOCUMENT OR ITS CONTENTS MAY NOT BE USED FOR ANY OTHER PURPOSE AND MAY NOT BE REPRODUCED OR DISCLOSED TO OTHERS WITHOUT THE PRIOR WRITTEN CONSENT OF STUDIO T-SQ, INC. ALL RIGHTS RESERVED. COPYRIGHT 2010.

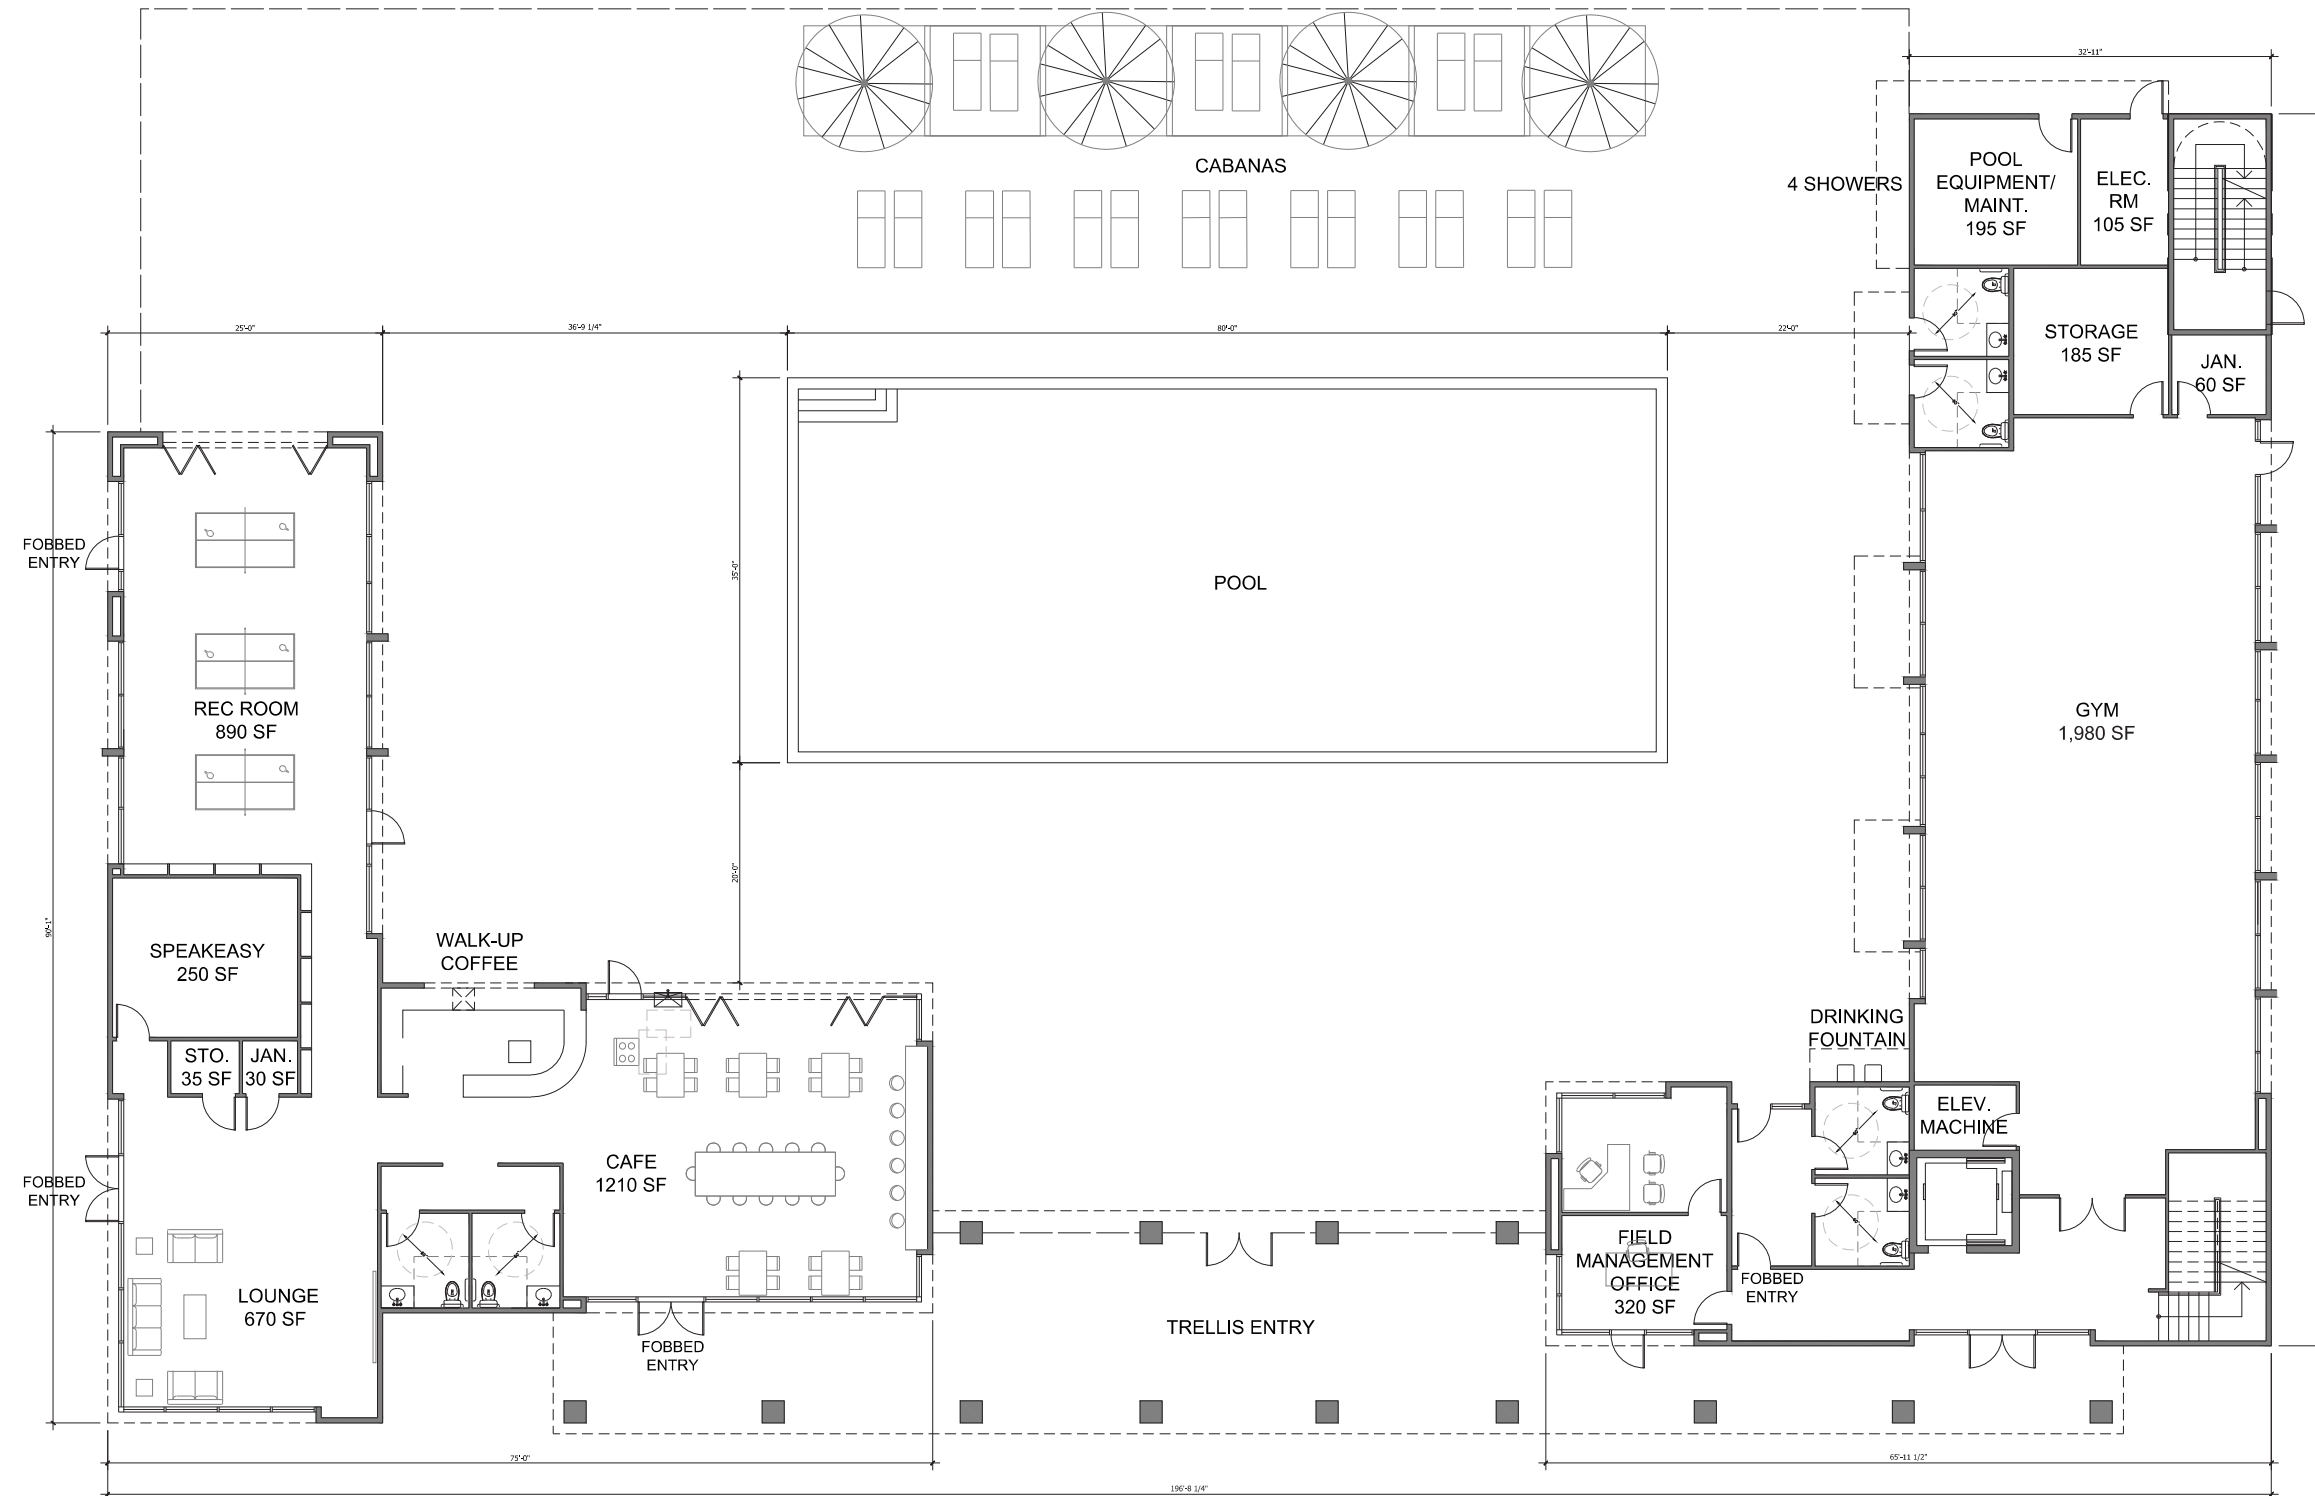

BUILDING SF: 12,360 SF

THE JUNCTION - LEVEL 1
SCALE: 1/8"=1'-0" @ 24"x36" ①





The Promenade
Davis, CA
Davis Gateway
3500 Anderson Road
Davis, CA 95616

Sheet Title:
THE JUNCTION
FLOOR PLANS -
LEVEL 1

Job No. 22004
Date: 05/12/2023
Scale: 1/8"=1'-0"
Drawn By:

Sheet No:

A2.5

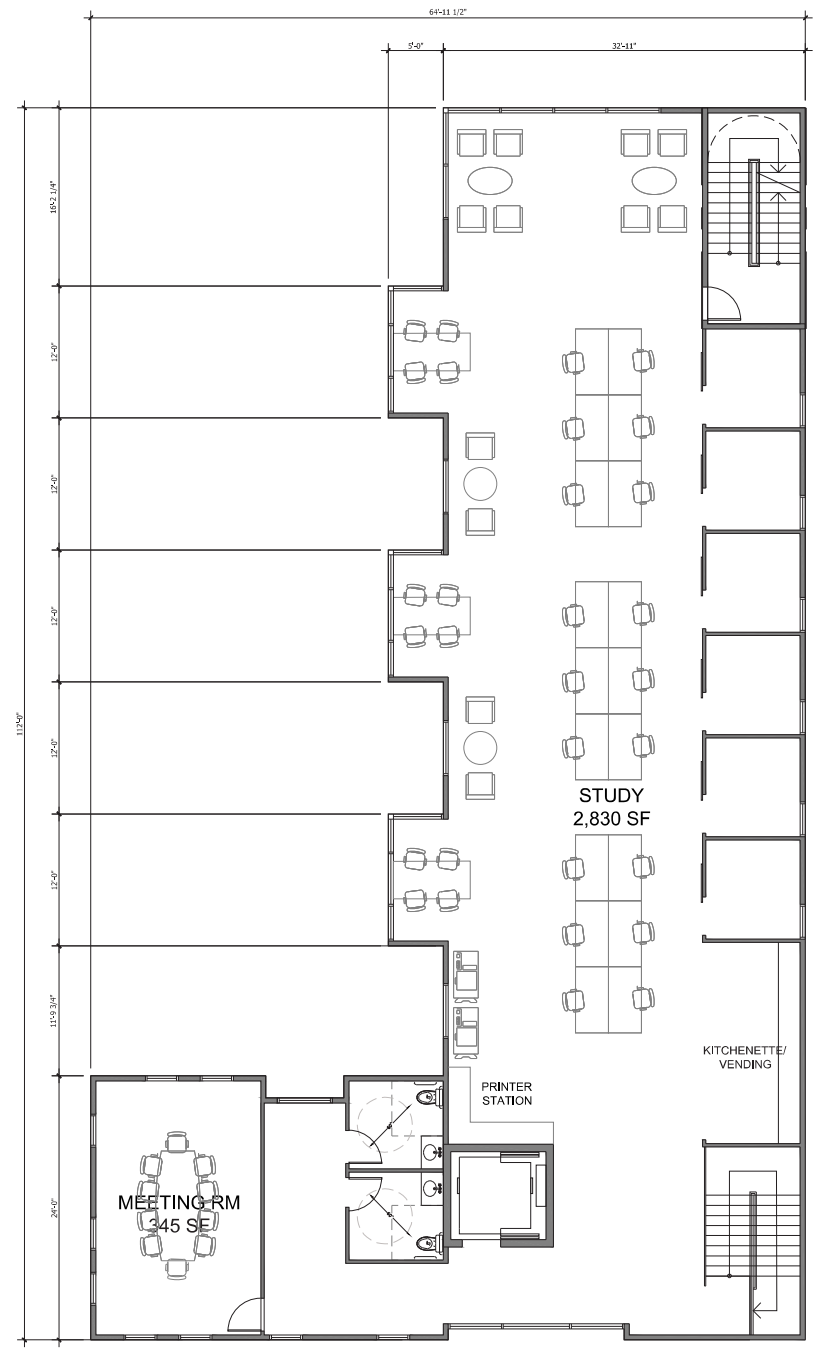 

BUILDING SF: 12,360 SF

THE JUNCTION - LEVEL 2
SCALE: 1/8"=1'-0" @ 24"x36" ①



STUDIO
T SQUARE

- : Architecture
- : Planning
- : Urban Design

THIS DOCUMENT CONTAINS INFORMATION PROPRIETARY TO STUDIO T-SQ, INC. AND IS FURNISHED IN CONFIDENCE FOR THE LIMITED PURPOSE OF EVALUATION OR REVIEW. THIS DOCUMENT OR ITS CONTENTS MAY NOT BE USED FOR ANY OTHER PURPOSE AND MAY NOT BE REPRODUCED OR DISCLOSED TO OTHERS WITHOUT THE PRIOR WRITTEN CONSENT OF STUDIO T-SQ, INC. ALL RIGHTS RESERVED. COPYRIGHT 2010.

The Promenade
Davis, CA

Davis Gateway
3500 Anderson Road
Davis, CA 95616

Sheet Title:
THE JUNCTION
FLOOR PLANS -
LEVEL 2

Job No. 22004
Date: 05/12/2023
Scale: 1/8"=1'-0"
Drawn By:

Sheet No:


A2.6




STUDIO
T SQUARE

: Architecture
: Planning
: Urban Design

THIS DOCUMENT CONTAINS INFORMATION PROPRIETARY TO STUDIO T-SQ, INC. AND IS FURNISHED IN CONFIDENCE FOR THE LIMITED PURPOSE OF EVALUATION OR REVIEW. THIS DOCUMENT OR ITS CONTENTS MAY NOT BE USED FOR ANY OTHER PURPOSE AND MAY NOT BE REPRODUCED OR DISCLOSED TO OTHERS WITHOUT THE PRIOR WRITTEN CONSENT OF STUDIO T-SQ, INC. ALL RIGHTS RESERVED. COPYRIGHT 2010.

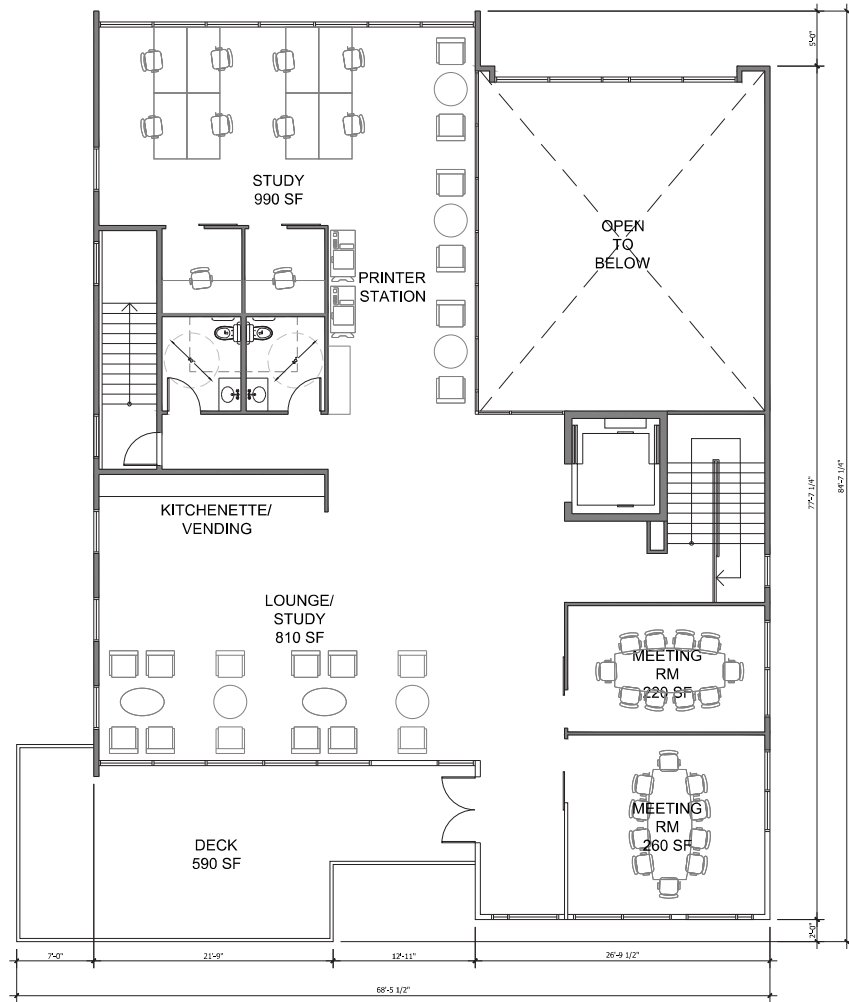

THE WEST HUB ②
SCALE: 1/8" = 1' - 0" @ 24"x36"

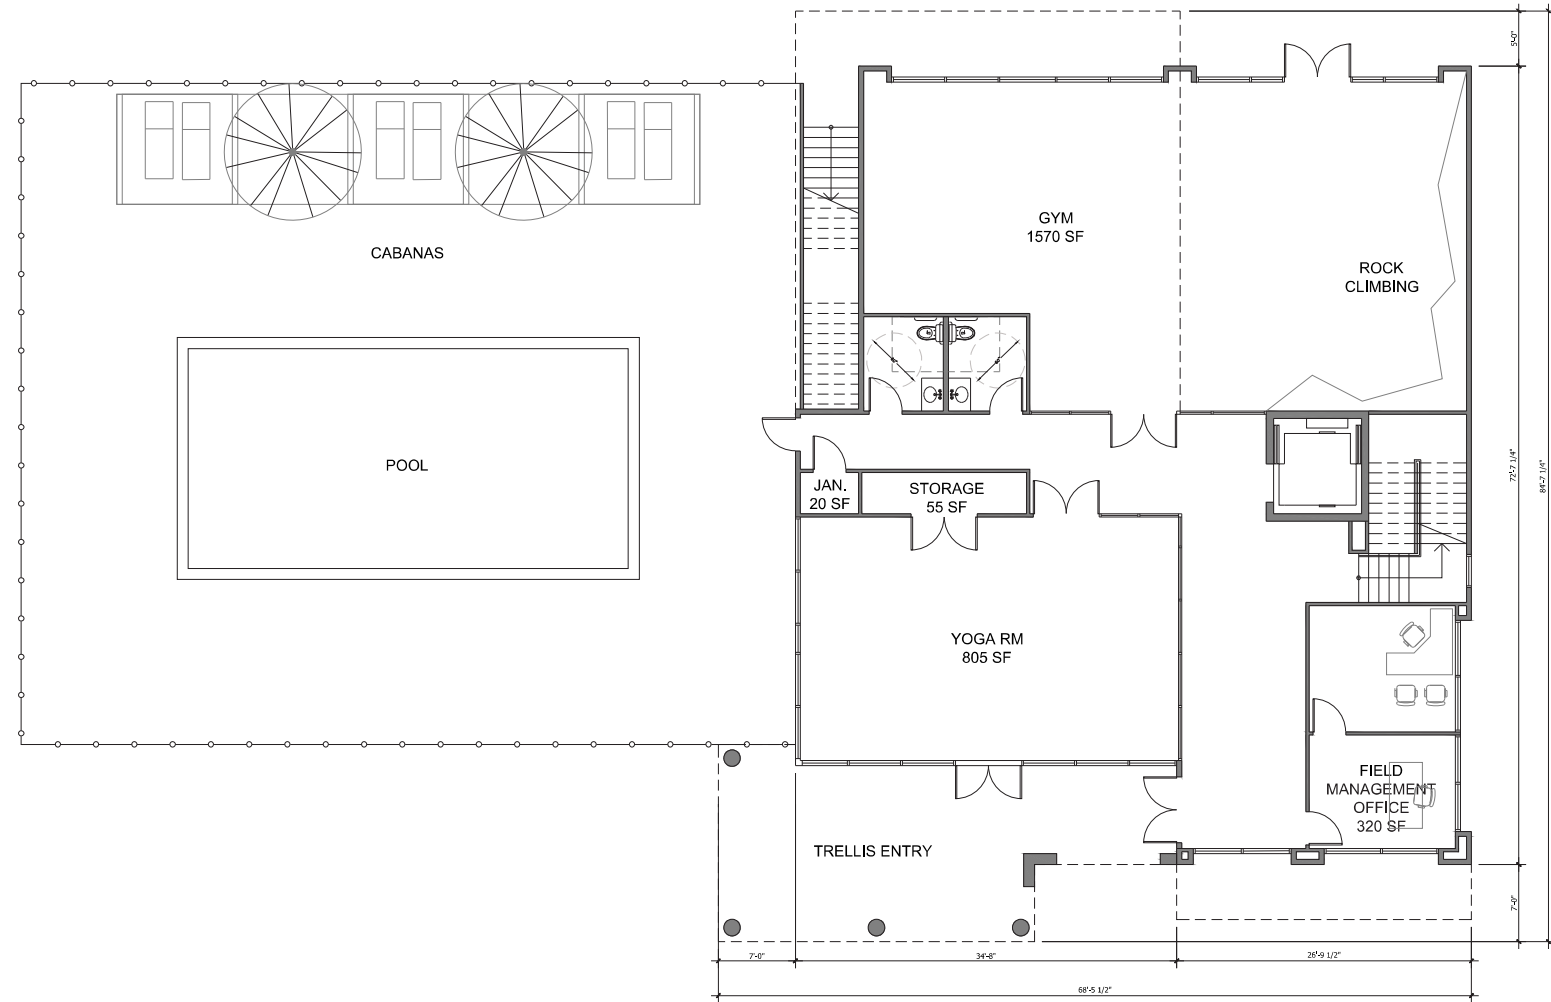

BUILDING SF: 9,200 SF
THE WEST HUB ①
SCALE: 1/8" = 1' - 0" @ 24"x36"



The Promenade
Davis, CA

Davis Gateway
3500 Anderson Road
Davis, CA 95616

Sheet Title:
THE WEST HUB
FLOOR PLANS

Job No. 22004
Date: 05/12/2023
Scale: 1/8" = 1'-0"
Drawn By:

Sheet No:

A2.7



STUDIO
T SQUARE

: Architecture
: Planning
: Urban Design

THIS DOCUMENT CONTAINS INFORMATION PROPRIETARY TO STUDIO T-SQ, INC. AND IS FURNISHED IN CONFIDENCE FOR THE LIMITED PURPOSE OF EVALUATION OR REVIEW. THIS DOCUMENT OR ITS CONTENTS MAY NOT BE REPRODUCED OR DISCLOSED TO OTHERS WITHOUT THE PRIOR WRITTEN CONSENT OF STUDIO T-SQ, INC. ALL RIGHTS RESERVED. COPYRIGHT 2010.

The Promenade
Davis, CA


Davis Gateway
3500 Anderson Road
Davis, CA 95616

Sheet Title:
AMENITY AND
ACCESSORY
BUILDINGS FLOOR
PLANS

Job No. 22004
Date: 05/12/2023
Scale: 1/8"=1'-0"
Drawn By:

Sheet No:


A2.8

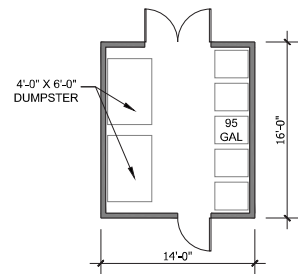

BUILDING SF: 224 SF

TRASH ENCLOSURE
SCALE: 1/8" = 1'-0" @ 24"x36"


7

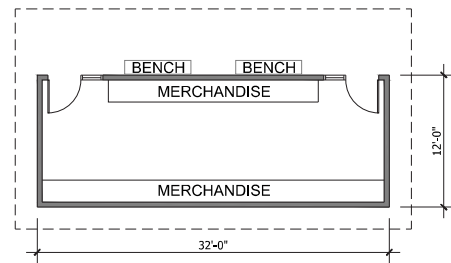

BUILDING SF: 384 SF

EAST AND WEST PROVISIONS STATIONS
SCALE: 1/8" = 1'-0" @ 24"x36"


6

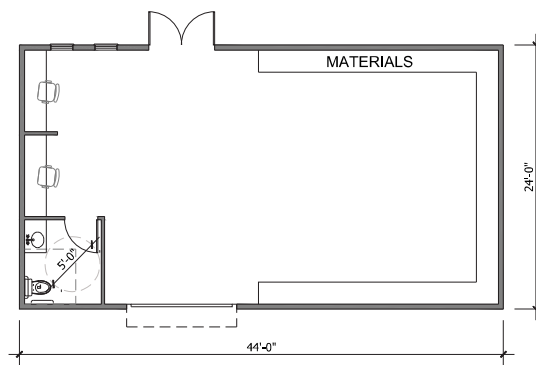

BUILDING SF: 1,056 SF

EAST AND WEST FIELD MANAGEMENT
SCALE: 1/8" = 1'-0" @ 24"x36"


5

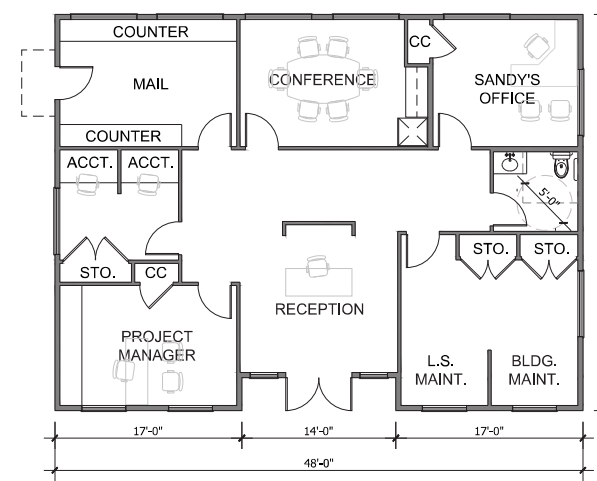

BUILDING SF: 1,686 SF

HEADQUARTERS
SCALE: 1/8" = 1'-0" @ 24"x36"


4

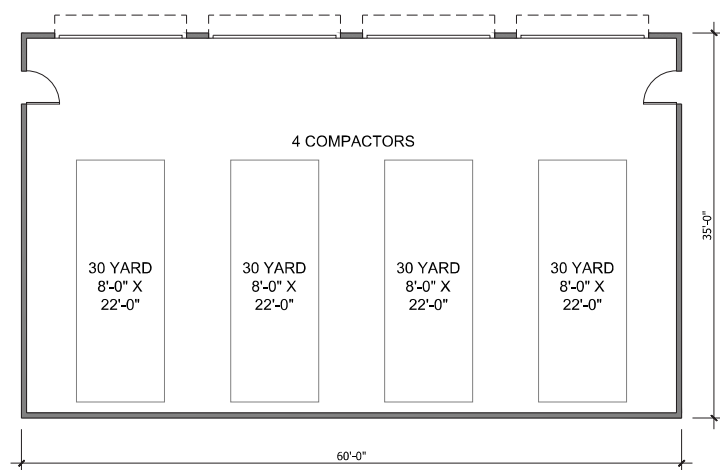

BUILDING SF: 2,100 SF

TRASH & RECYCLING
SCALE: 1/8" = 1'-0" @ 24"x36"


3

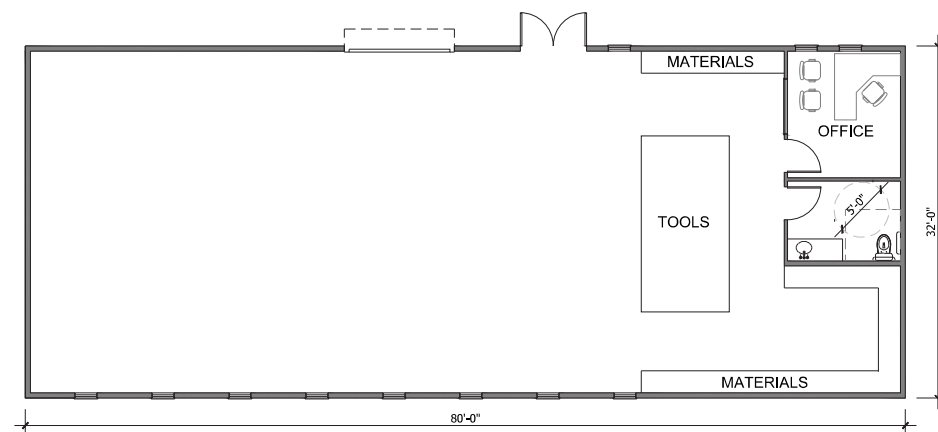

BUILDING SF: 2,560 SF

MAINTENANCE, MANAGEMENT AND STORAGE
SCALE: 1/8" = 1'-0" @ 24"x36"

2

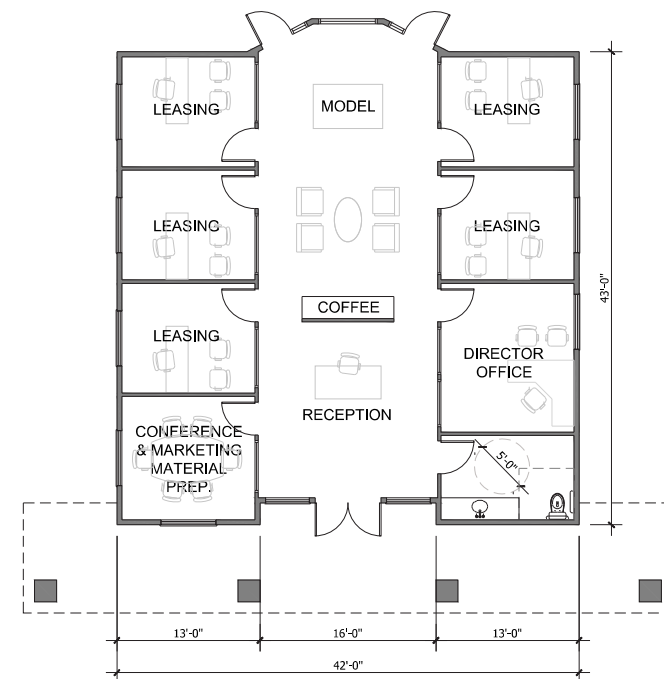

BUILDING SF: 1,807 SF

MARKETING CENTER
SCALE: 1/8" = 1'-0" @ 24"x36"

1

