


BINNING TRACT

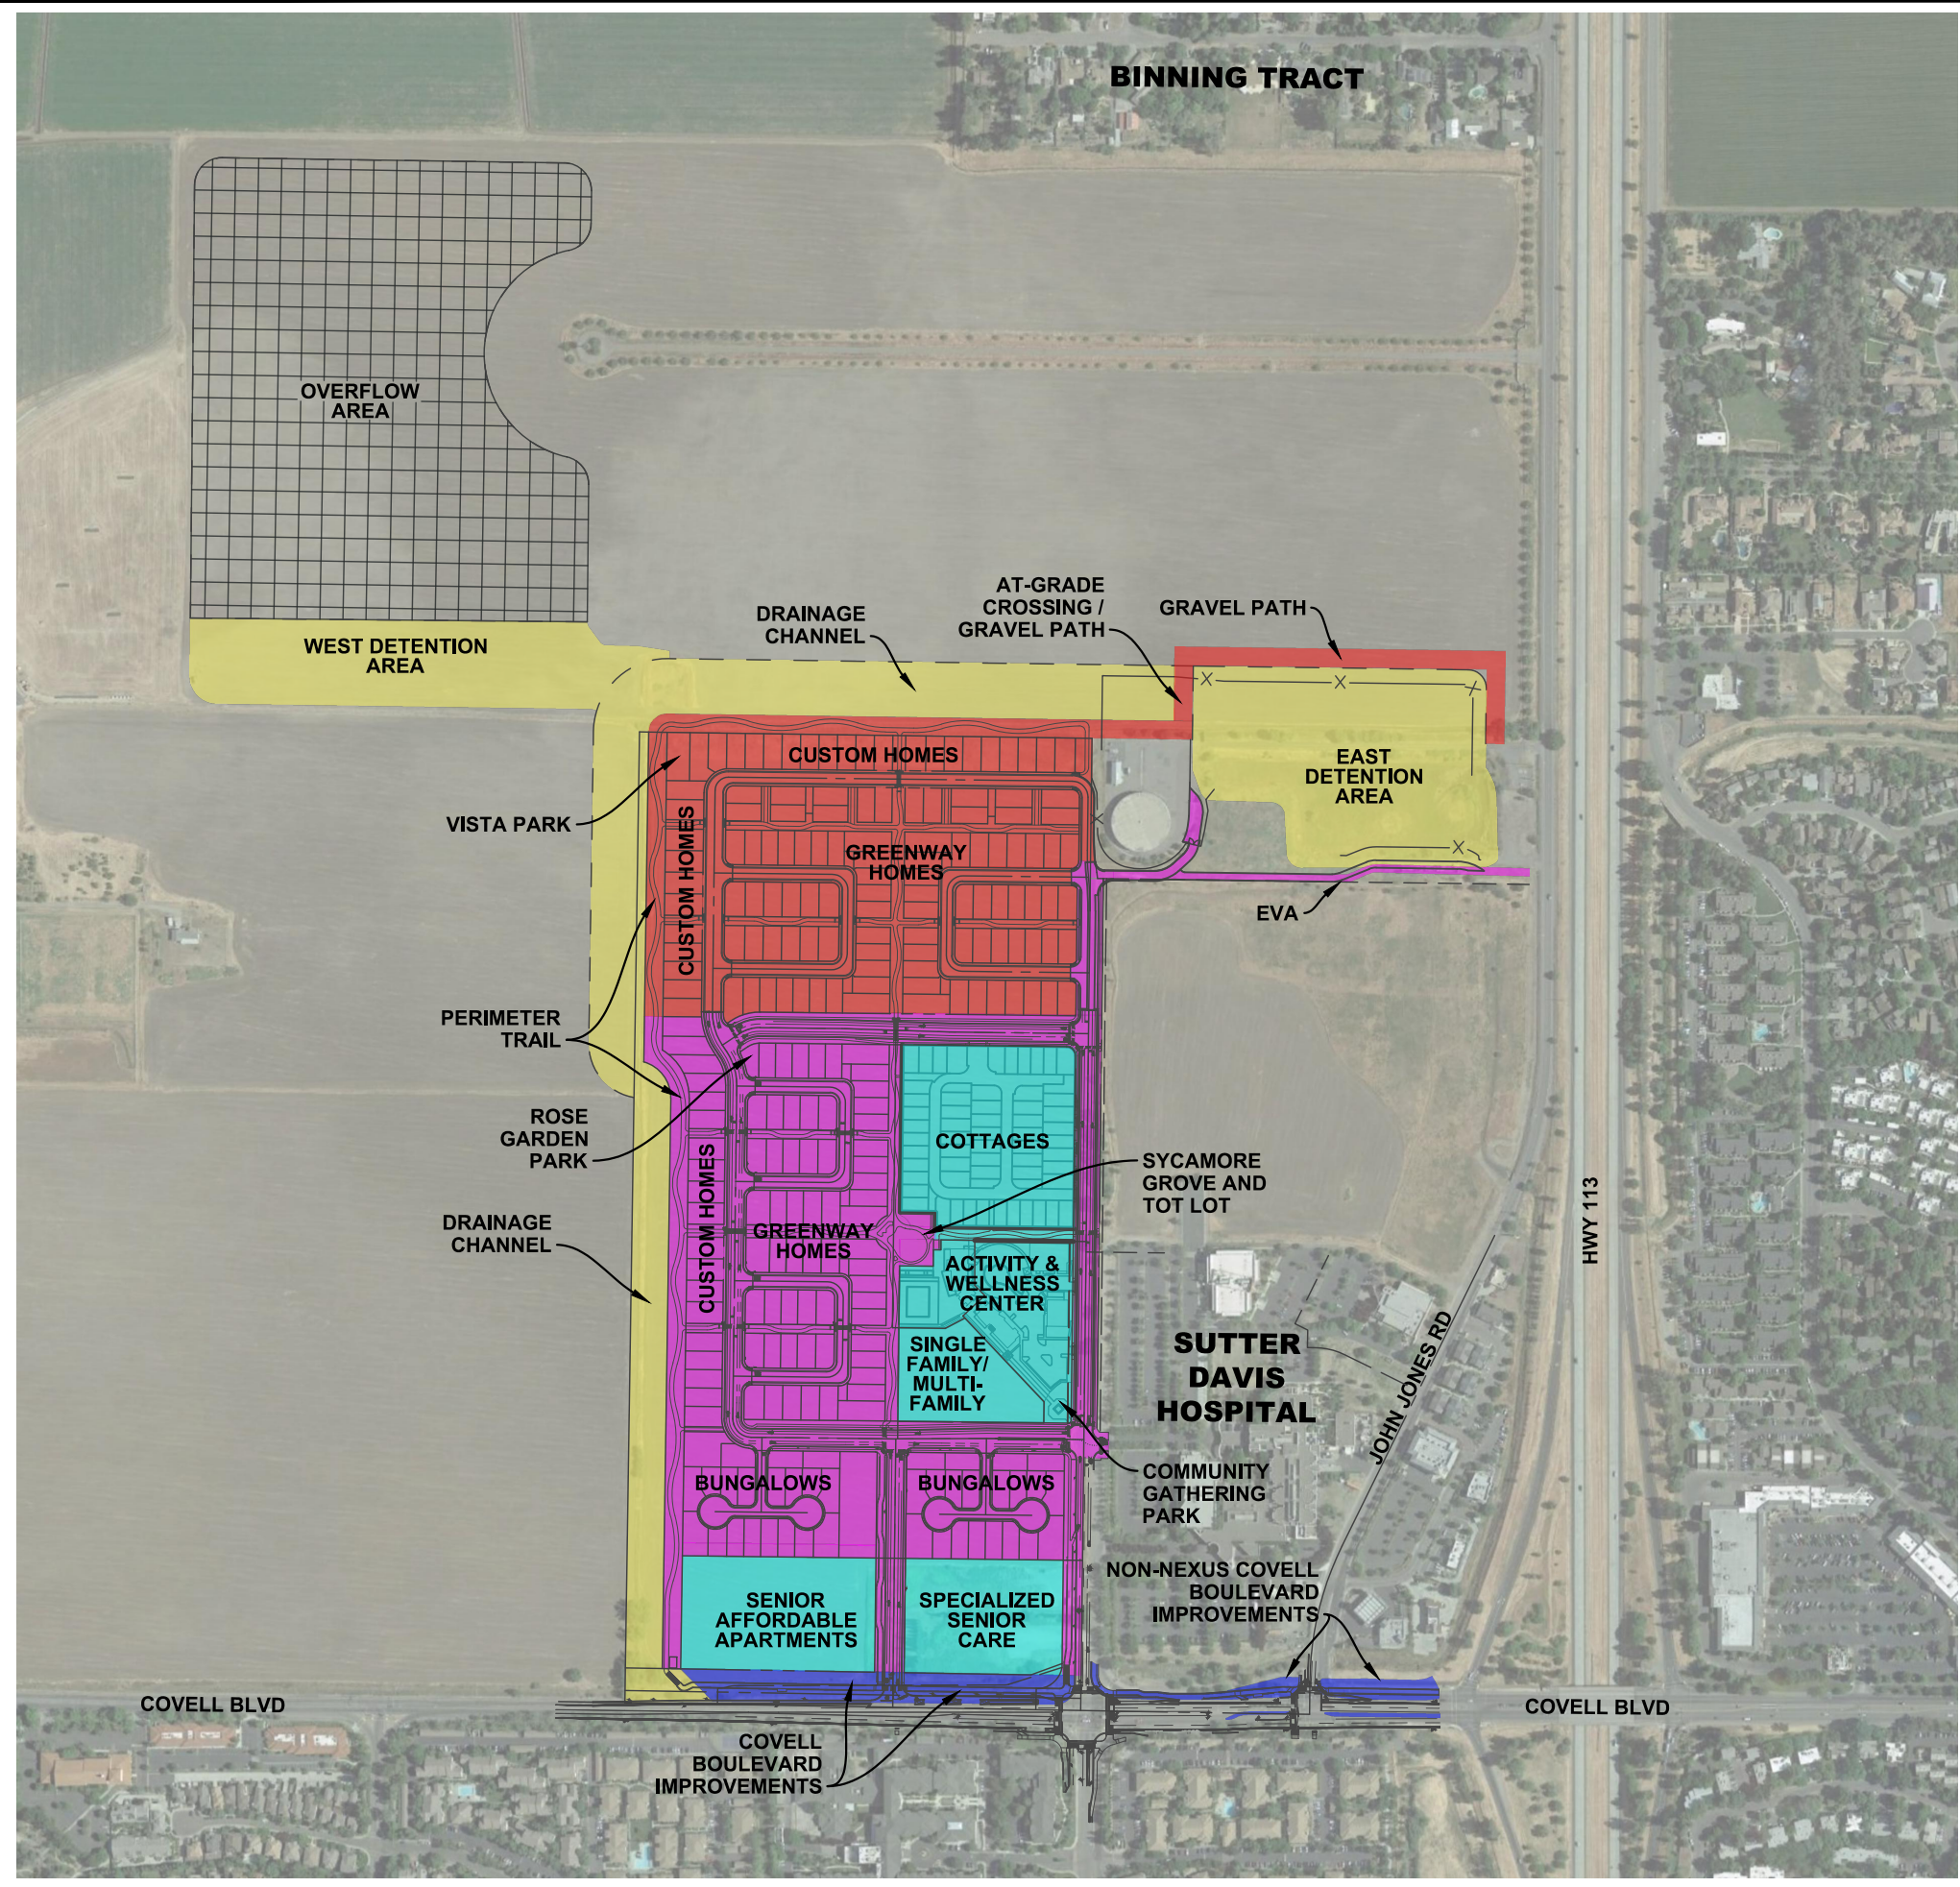

- PHASE 1
- PHASE 1 DRAINAGE IMPROVEMENTS
- PHASE 1 GRADING OVERFLOW AREA
- PHASE 1 OFFSITE
- PHASE 2
- PHASE 3

CECWEST.COM

Project Planning ■ Civil Engineering ■ Landscape Architecture

CUNNINGHAM ENGINEERING


■ Sacramento Office
2120 20th Street, Suite Three
Sacramento, CA 95818
(916) 455-2026

■ Davis Office
2940 Spafford Street, Suite 200
Davis, CA 95618
(530) 758-2026

**BRETTON WOODS
PHASING EXHIBIT**

DAVIS CALIFORNIA

DESIGNED	BF
DRAWN	LE
CHECKED	BF
SCALE	1" = 500'
SHEET	1
OF	1
DATE:	8/31/2020
JOB No:	1594.01

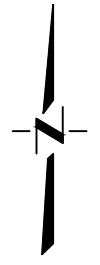

S:\Projects\1500\1594 West Davis Active Adult Community\AutocAD\1594-01-10 SMALL LOT PHASING EXHIBIT\1594-01-10-PHASE.dwg - 11X17 8/31/2020 - 4:44PM Plotted by: Liz