


LOCATION MAP  
NTS

LEGEND

- TREE TO REMAIN
- TREE TO BE REMOVED
- SS MANHOLE
- SD INLET
- SD INLET
- WATER METER
- YARD DRAIN
- DIRECTION OF FLOW
- GAS METER
- EX UTILITY POLE
- PROPOSED SD PIPELINE
- PROPOSED SS PIPELINE
- EX WATER PIPELINE
- EX SEWER PIPELINE
- EX GAS PIPELINE
- EX STORM DRAIN PIPELINE
- EX OVERHEAD LINES
- EX PROPERTY LINE
- EX SETBACK LINE
- AC
- CONCRETE
- LANDSCAPE

NOTE:  
ALL EXISTING WATER AND SEWER SERVICES TO THE SITE  
ARE TO BE ABANDONED IN PLACE

APPLICANT:  
HALLMARK MICRO LLC  
1060 OLIVE DRIVE  
DAVIS, CA 95616  
(530) 753-2714  
C/O REED YOUMANS

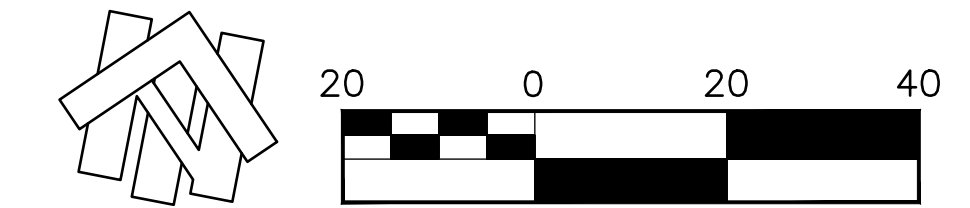

Designed:	Revision	Date	By
JAS			
Drawn By:			
CNS			
Approved:			
Date:			
February 24, 2020			



HALLMARK MICRO  
1060 OLIVE DRIVE  
DAVIS, CALIFORNIA

SITE LAYOUT			
DAVIS APARTMENTS			
APN Number 070-290-004 THRU 008	Job Number 18-148	Scale 1" = 20' Horz. N/A Vert.	Sheet 1 Of 3