


Unit Type	Level 1	Level 2	Level 3	Level 4	Level 5	Unit Total
Studio	13	15	15	15	19	77
1-BR	0	1	1	1	0	3
2-BR	7	14	14	14	16	65
3-BR	0	2	2	2	0	6
4-BR	7	13	13	13	8	54
TOTAL	27	45	45	45	43	205

BUILDING UNIT MIX


Unit Type	Level 1	Level 2	Level 3	Level 4	Level 5	Unit Total
Studio	1	1	1	0	0	3
1-BR	0	1	1	1	0	3
2-BR	1	0	0	0	1	2
3-BR	0	1	1	1	0	3
4-BR	0	0	0	0	0	0
TOTAL	2	3	3	2	1	11

STUDIO 1 (INNER CORNER) - 323 SF
 STUDIO 2 - 342 SF
 1-BEDROOM - 547 SF
 2-BEDROOM - 767 SF
 3-BEDROOM - 1,120 SF


INCLUSIONARY HOUSING UNIT MIX

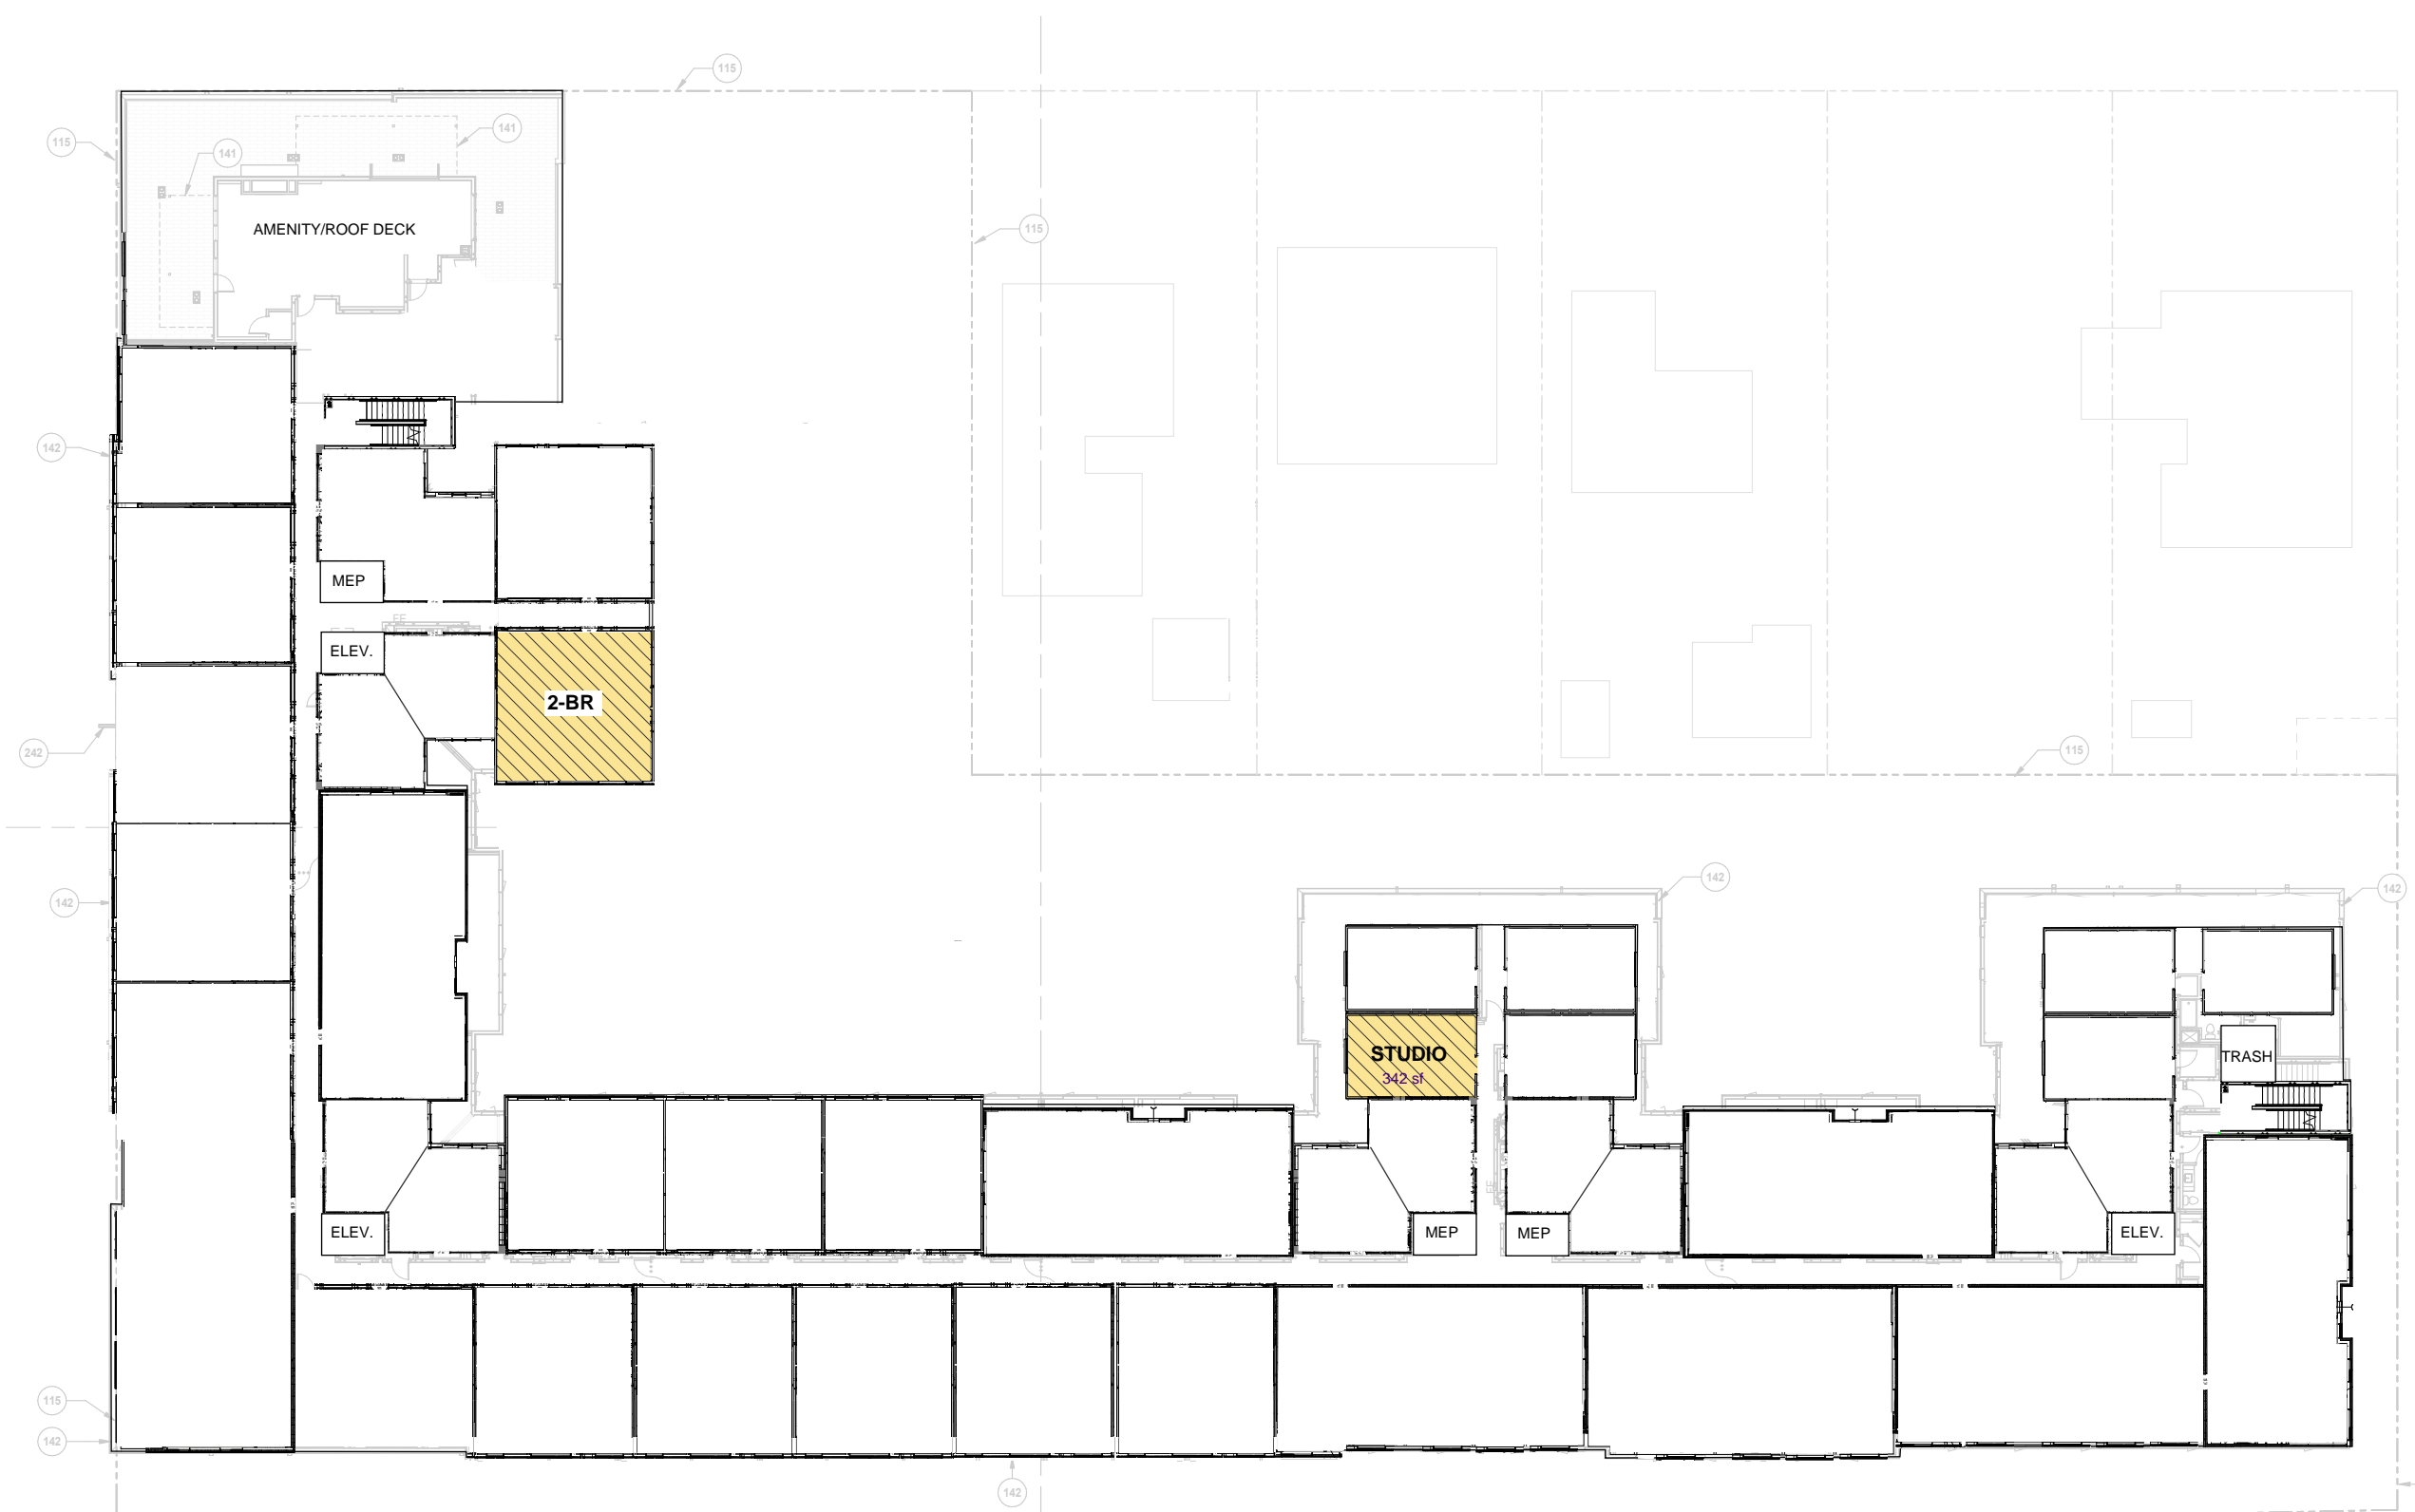


INCLUSIONARY HOUSING - FLOOR 5

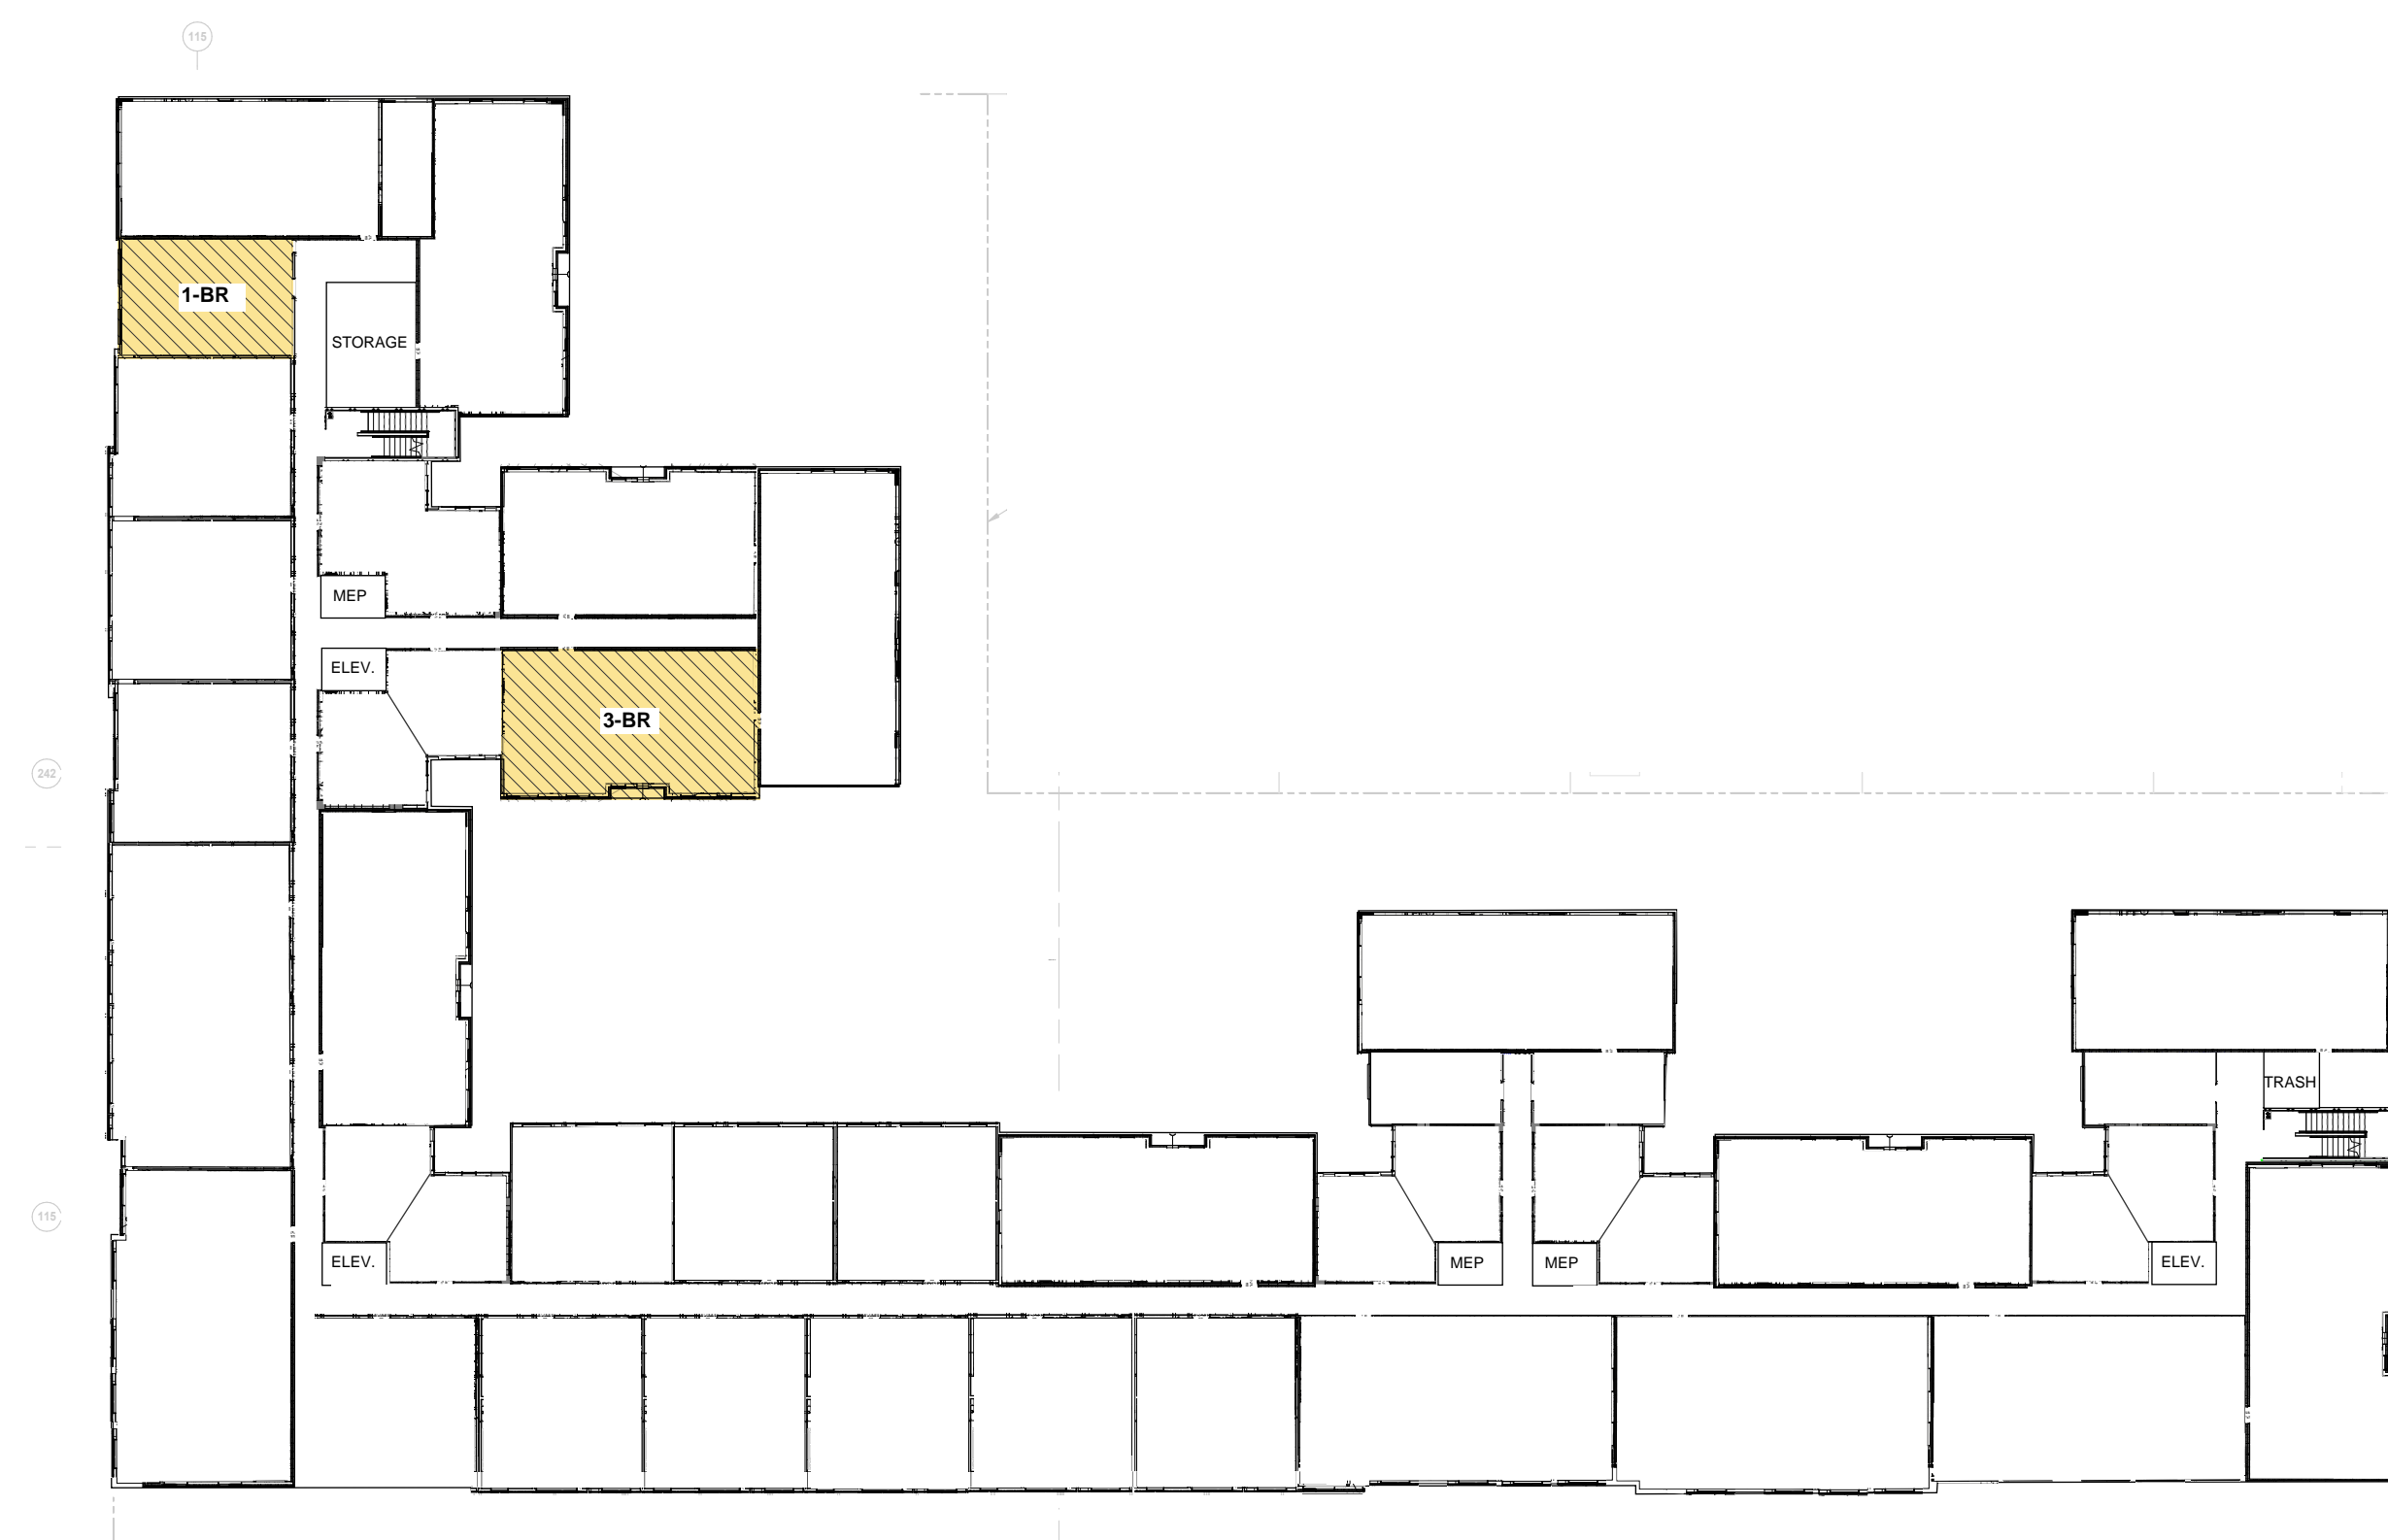


INCLUSIONARY HOUSING - FLOOR 3

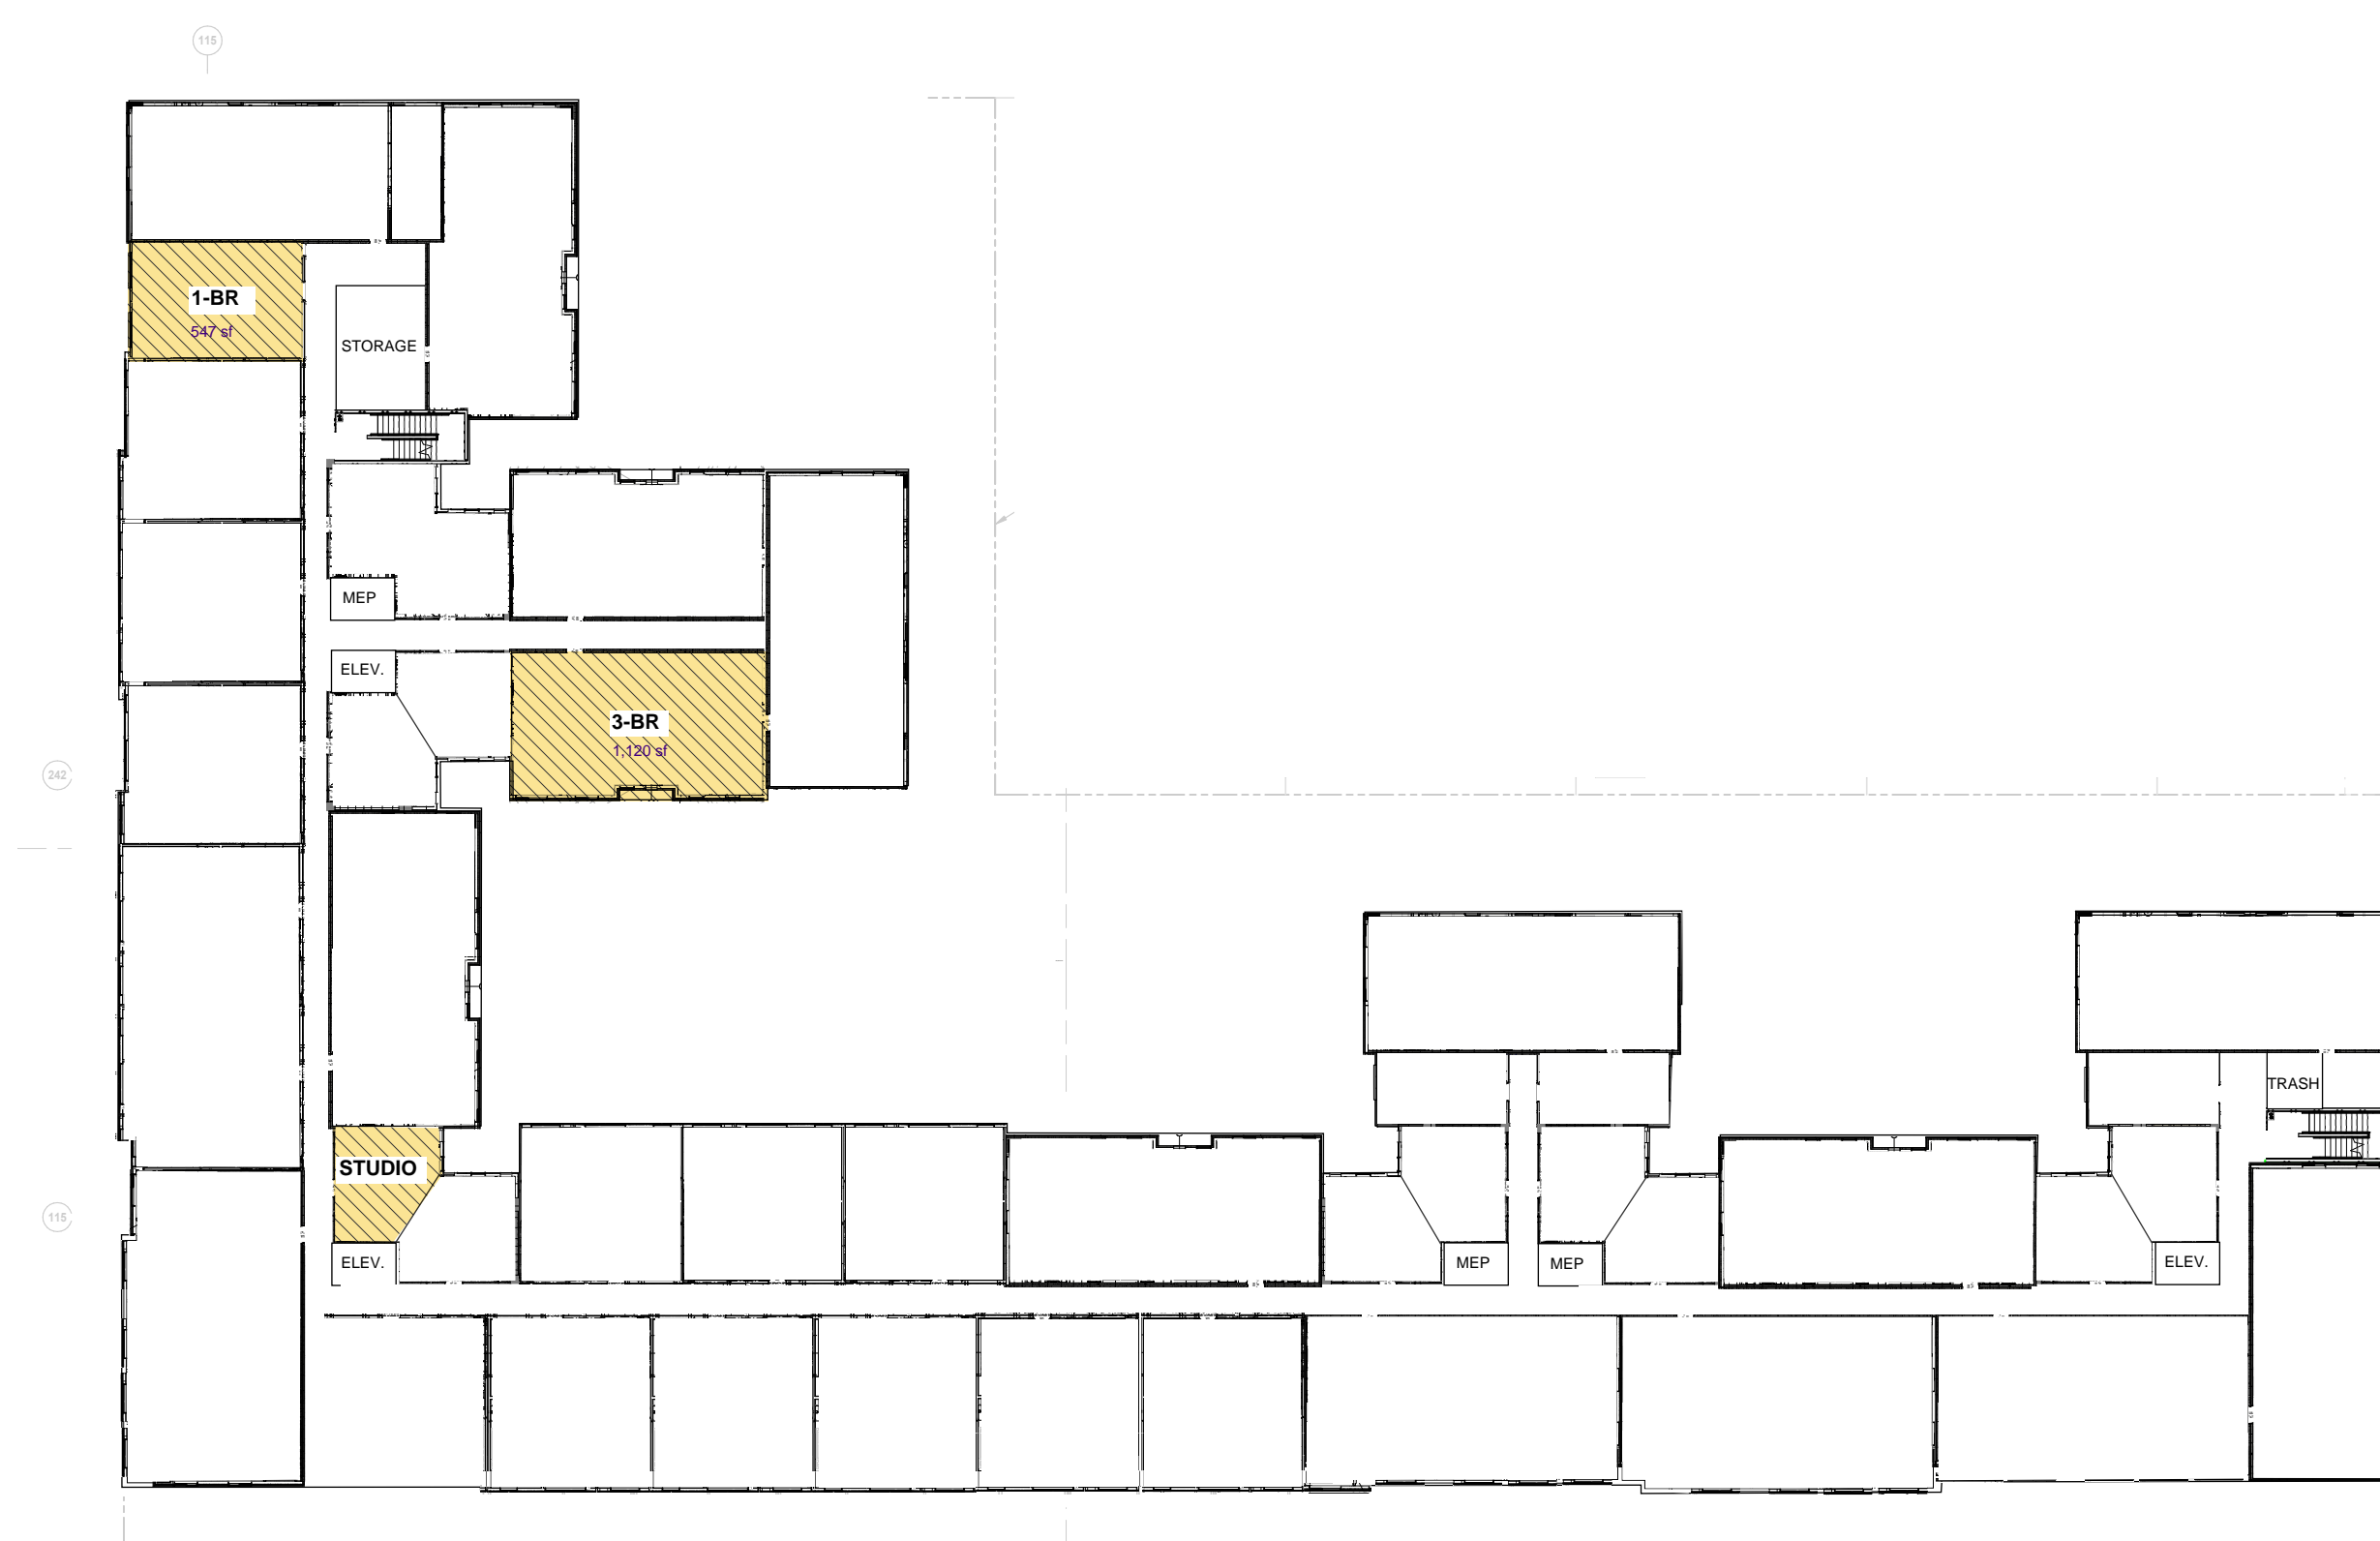

INCLUSIONARY HOUSING - FLOOR 2

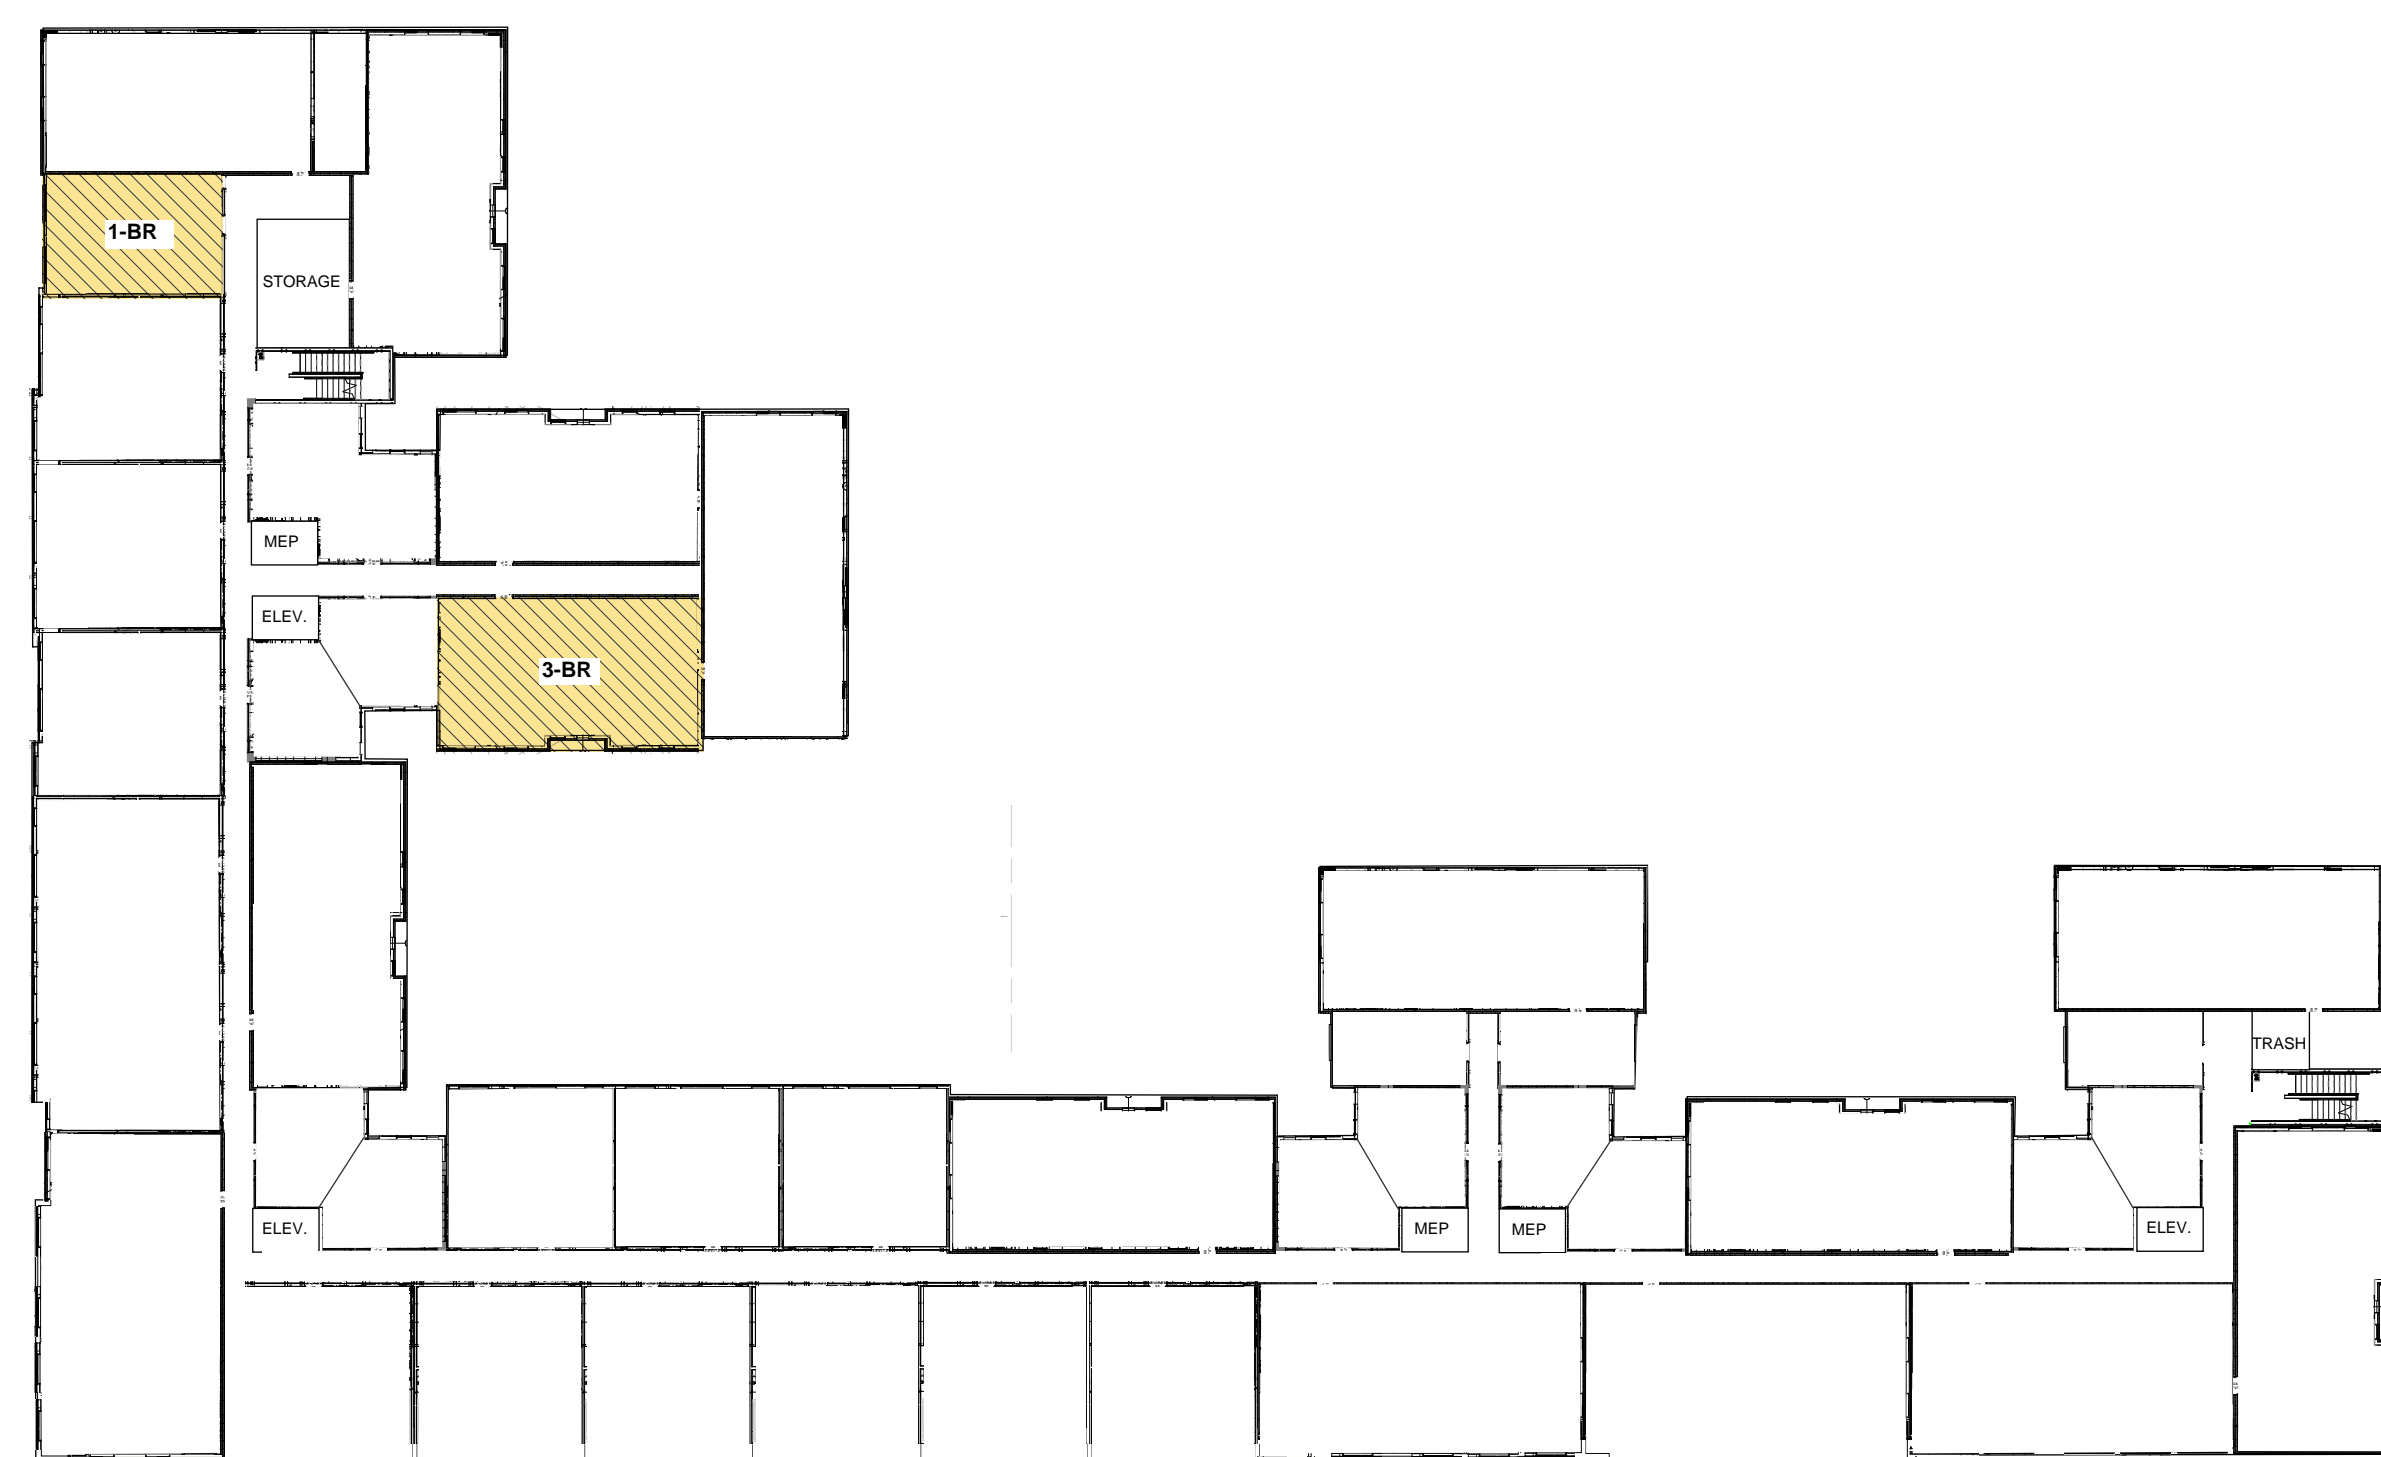

INCLUSIONARY HOUSING - FLOOR 4

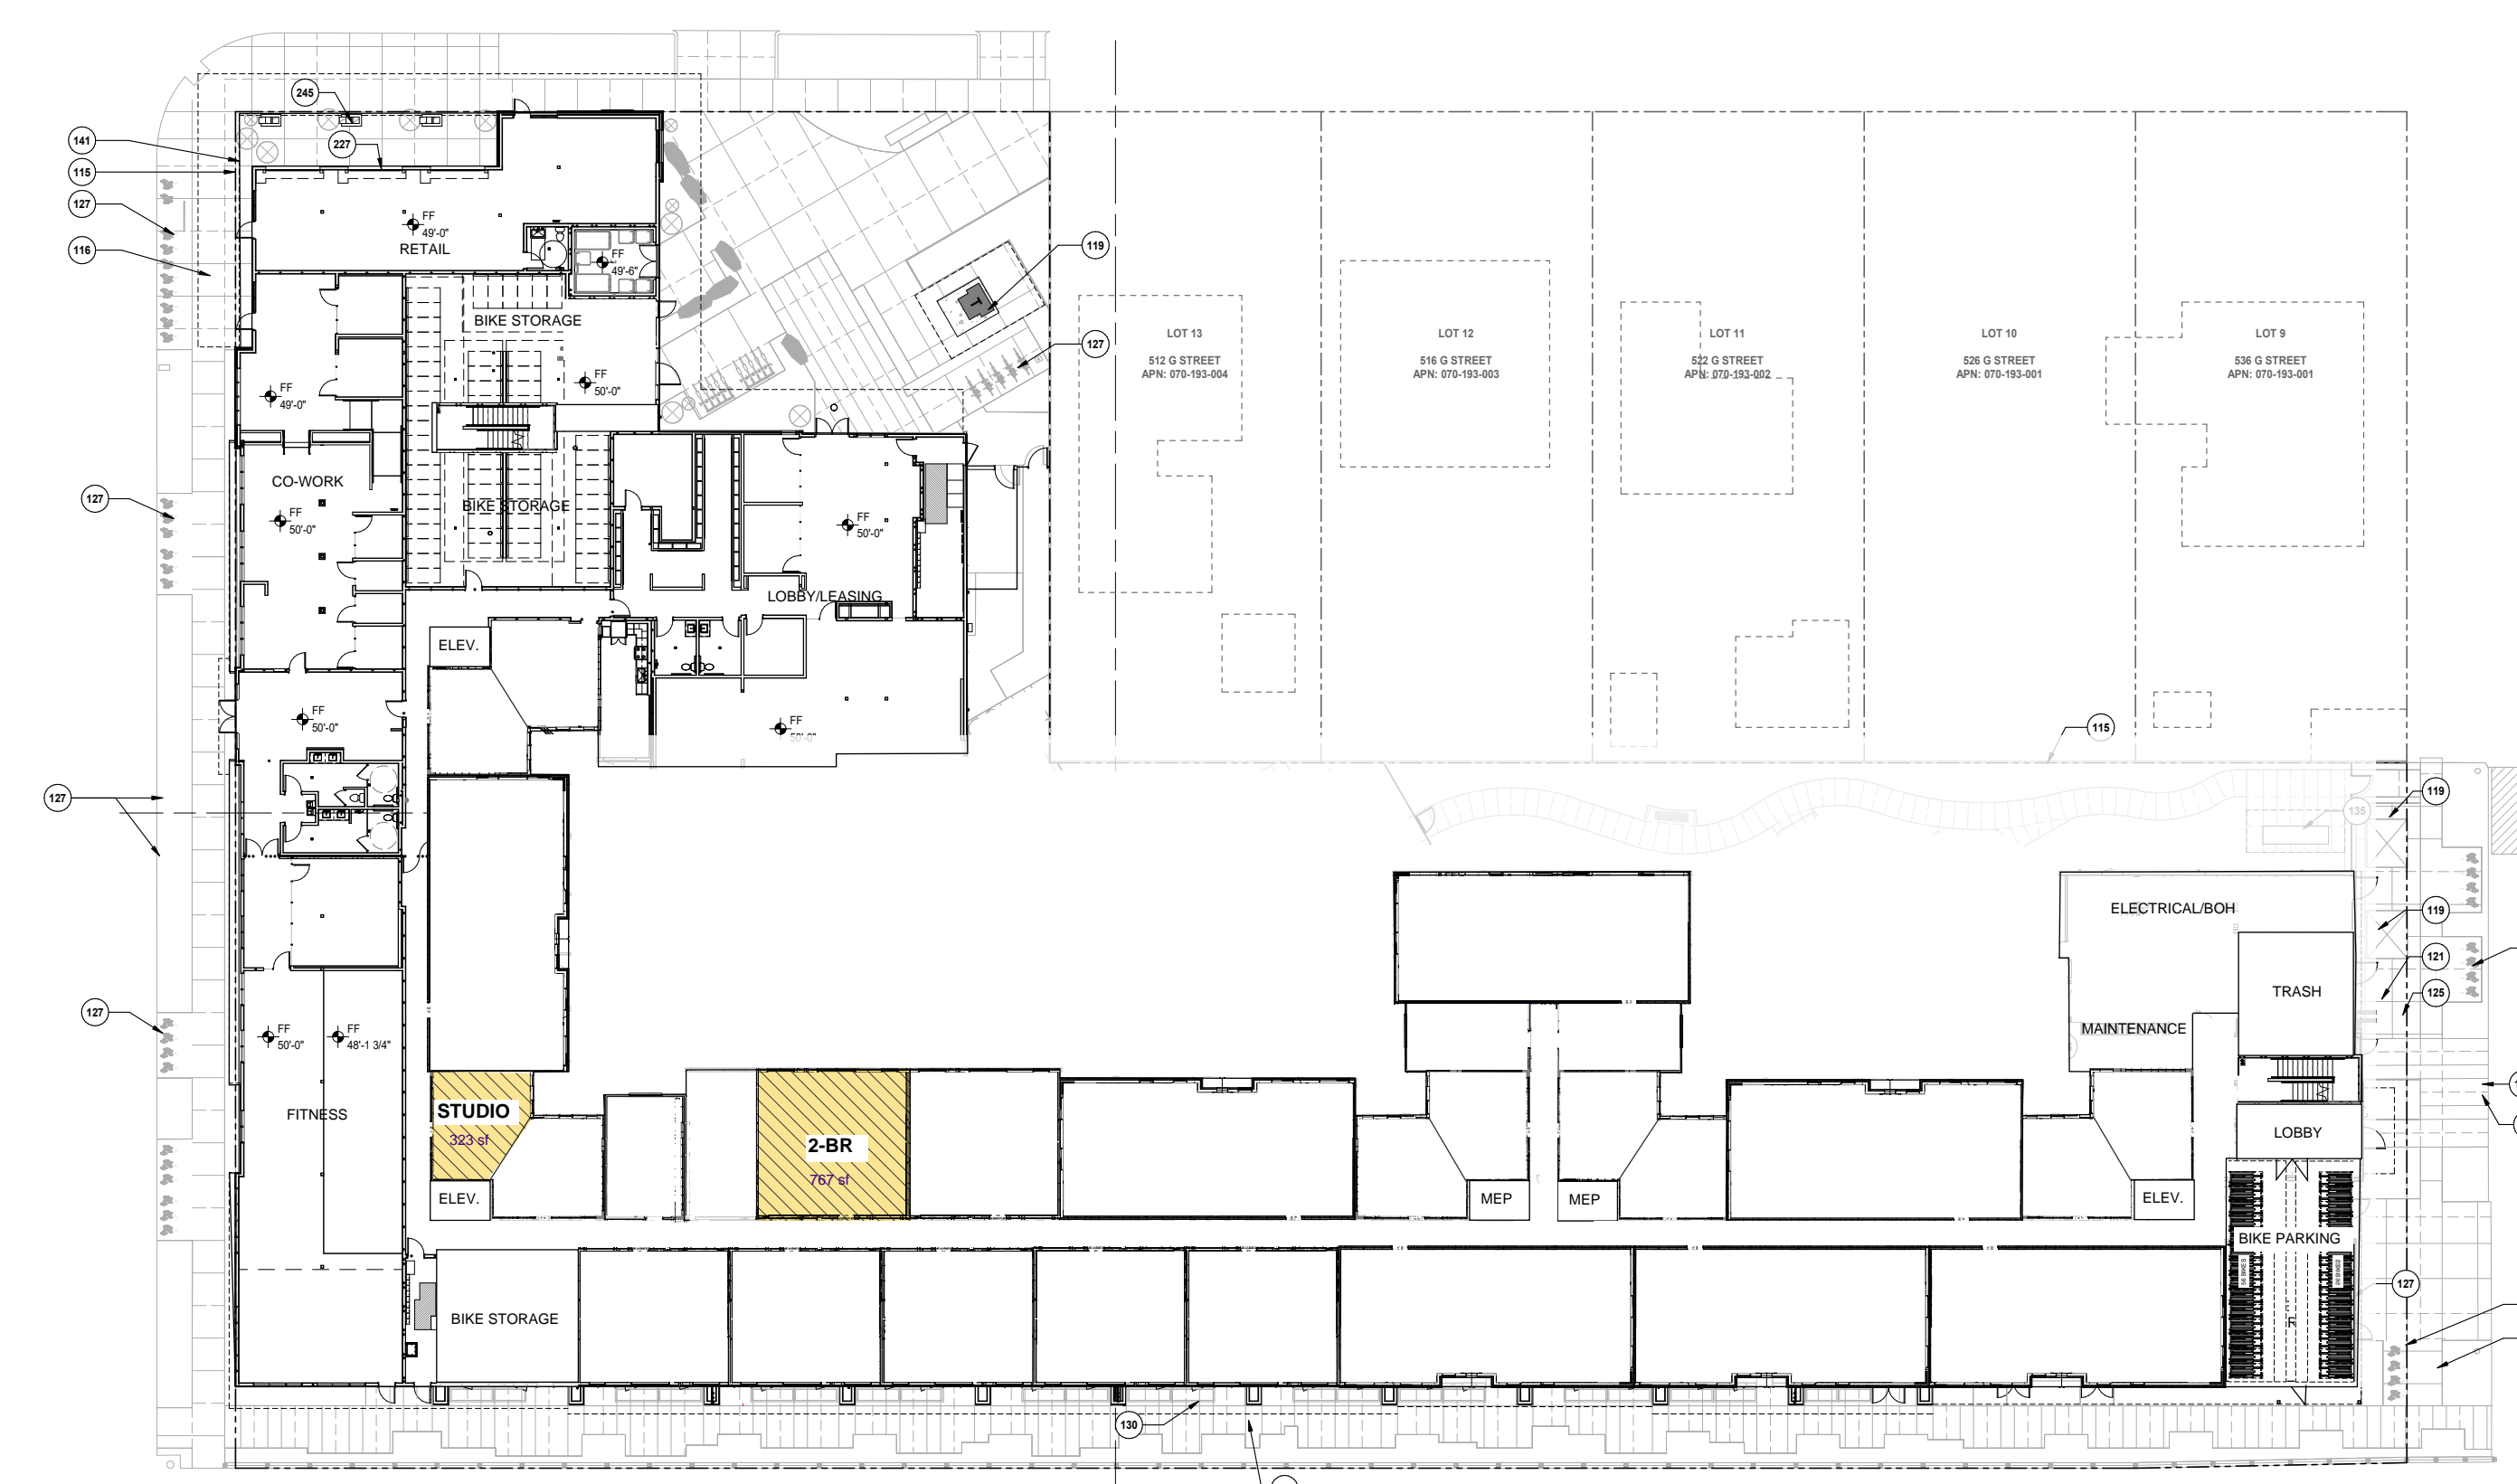

INCLUSIONARY HOUSING - FLOOR 1

REV	ISSUE	DATE
1	PLANNING APP.	07.25.23
3	DD 1 SET	09.29.23
4	DD 2 SET	10.31.23
5	DD 3 SET	12.22.23

STAMP
 ALL DRAWINGS AND WRITTEN MATERIAL
 APPEARING HEREIN CONSTITUTE ORIGINAL
 AND UNPUBLISHED WORK OF THE
 ARCHITECT AND MAY NOT BE REPRODUCED,
 COPIED OR DISCLOSED WITHOUT THE
 WRITTEN CONSENT OF THE ARCHITECT.

**INCLUSIONARY
 HOUSING PLAN**
 SHEET TITLE
 SCALE 1/32"=1'
 PROJ # 2309 DRAWN BY Author
 SHEET SIZE 30 x 42