



Figure 2. Other UIPM Category A, B, C competitions: simplified profile view of course

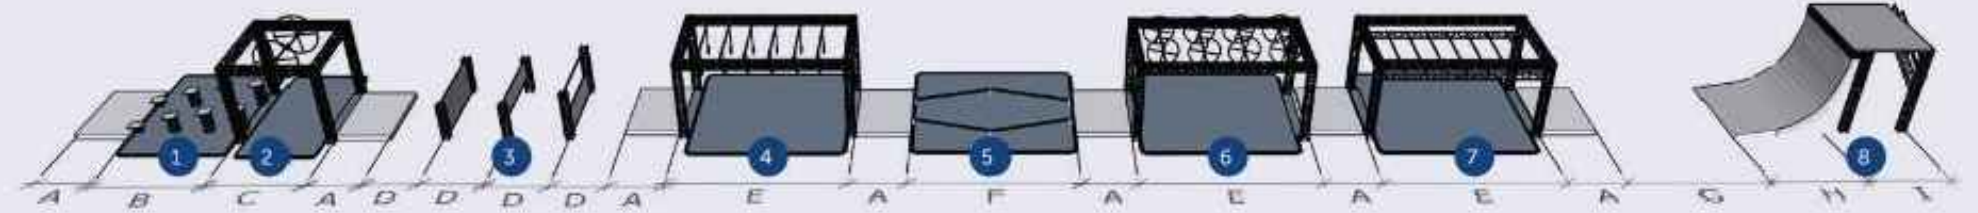

Obstacle length and spacing

A (platform)	200cm	D	200cm (+/- 50cm)	G	500cm (+/- 50cm)
B	400cm	E	660cm**	H	350cm
C	360cm*	F	600cm (+/- 50cm)	I	250cm

\*The distance includes 300cm (horizontal truss length) + 2 x 30cm (each vertical truss at the start/end of the obstacle)  
 \*\*The distance includes 600cm (horizontal truss length) + 2 x 30cm (each vertical truss at the start/end of the obstacle)

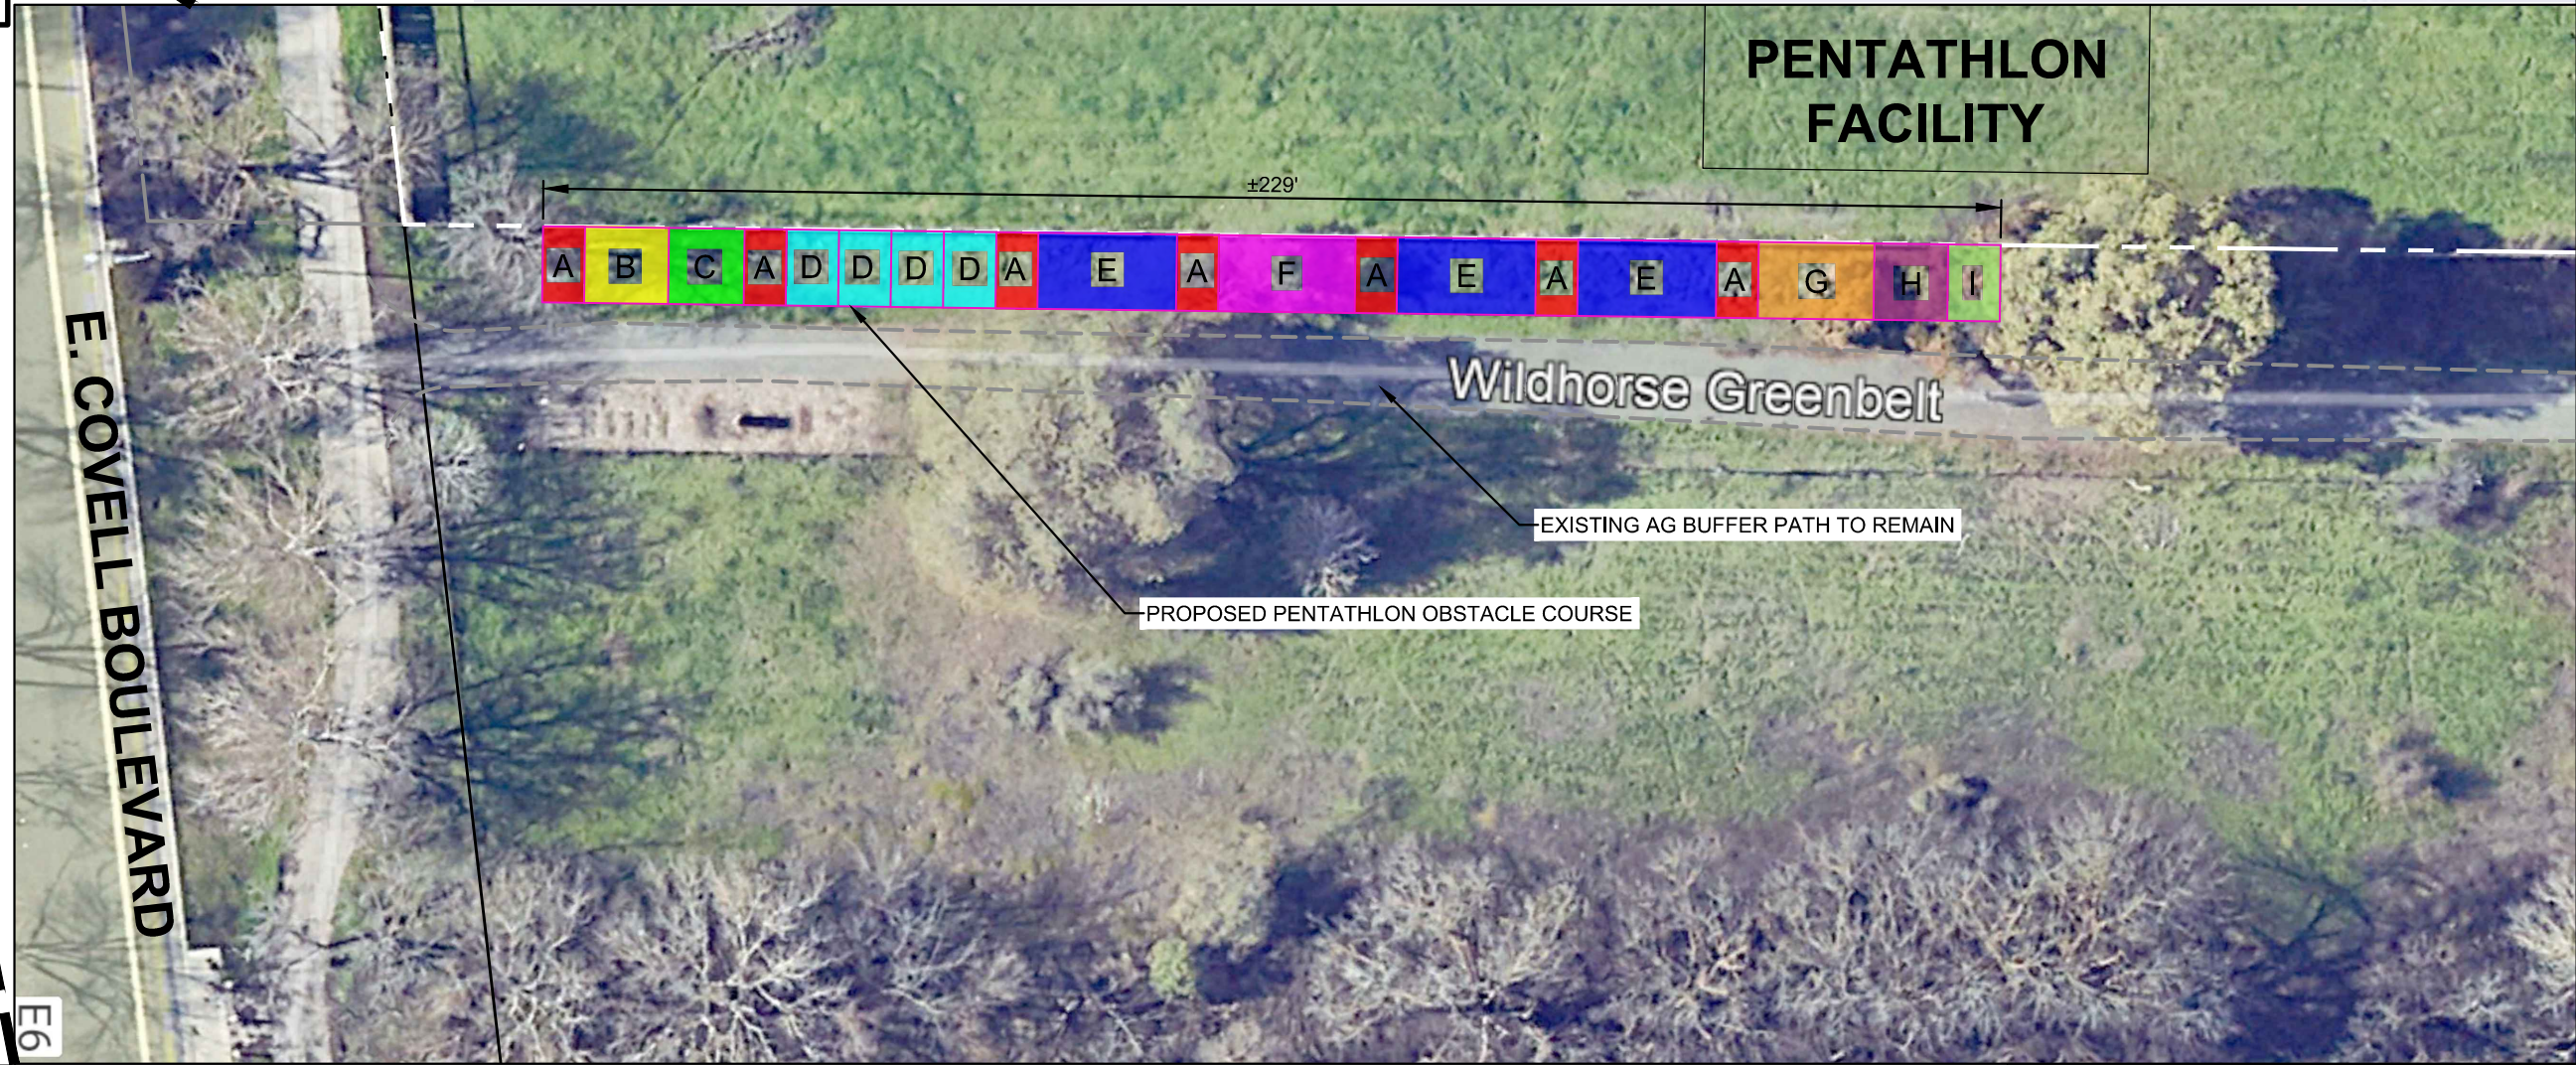

DESIGNED BF  
 DRAWN LE  
 CHECKED BF

DATE: 05/09/2022  
 JOB No: 1807.00.06

SCALE: 1" = 500'

0 250 500

**PALOMINO PLACE  
 OBSTACLE COURSE LAYOUT**

DAVIS

CECWEST.COM

Project Planning ■ Civil Engineering ■ Landscape Architecture

2120 20th Street, Suite Three Sacramento, CA 95818 (916) 455-2026

2940 Spafford Street, Suite 200 Davis, CA 95618 (530) 758-2026

CUNNINGHAM ENGINEERING

SCALE 1" = 500'

SHEET 1 OF 1