




MATCHLINE SEE SHEET L3.03

**EXISTING TREE LEGEND**

-  TREE TO REMAIN & PROTECTED
-  TREE TO BE REMOVED

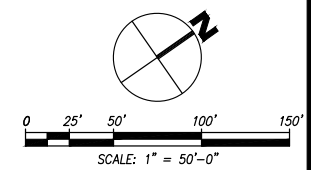

THIS DOCUMENT CONTAINS INFORMATION PROPRIETARY TO STUDIO T-SQ, INC. AND IS FURNISHED IN CONFIDENCE FOR THE LIMITED PURPOSE OF EVALUATION OR REVIEW. THIS DOCUMENT OR ITS CONTENTS MAY NOT BE REPRODUCED OR DISCLOSED TO OTHERS WITHOUT THE PRIOR WRITTEN CONSENT OF STUDIO T-SQ, INC. ALL RIGHTS RESERVED. COPYRIGHT 2010.

**The Promenade**  
 Davis, CA

**Davis Gateway**  
 3500 Anderson Road  
 Davis, CA 95616

Sheet Title:  
**PRELIMINARY TREE PROTECTION AND REPLACEMENT PLAN**

Job No. 22004  
 Date: 05/12/2023  
 Scale: 1"=50'  
 Drawn By: WM/RV/DF

Sheet No:  
**L3.02**

OLD DAVIS ROAD

UPRR ROW



INTERSTATE 80


MATCHLINE  
SEE SHEET L3.04

MATCHLINE  
SEE SHEET L3.02



EXISTING TREE LEGEND

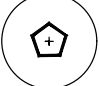-  TREE TO REMAIN & PROTECTED
-  TREE TO BE REMOVED

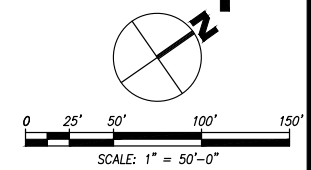

THIS DOCUMENT CONTAINS INFORMATION PROPRIETARY TO STUDIO T-SQL, INC. AND IS FURNISHED IN CONFIDENCE FOR THE LIMITED PURPOSE OF EVALUATION OR REVIEW. THIS DOCUMENT OR ITS CONTENTS MAY NOT BE USED FOR ANY OTHER PURPOSE AND MAY NOT BE REPRODUCED OR DISCLOSED TO OTHERS WITHOUT THE PRIOR WRITTEN CONSENT OF STUDIO T-SQL, INC. ALL RIGHTS RESERVED. COPYRIGHT 2010.


**The Promenade**  
 Davis, CA

**Davis Gateway**  
 3500 Anderson Road  
 Davis, CA 95616



Sheet Title:  
**PRELIMINARY TREE PROTECTION AND REPLACEMENT PLAN**


Job No. 22004  
 Date: 05/12/2023  
 Scale: 1"=50'  
 Drawn By: WM/RV/DF

Sheet No:  
**L3.03**

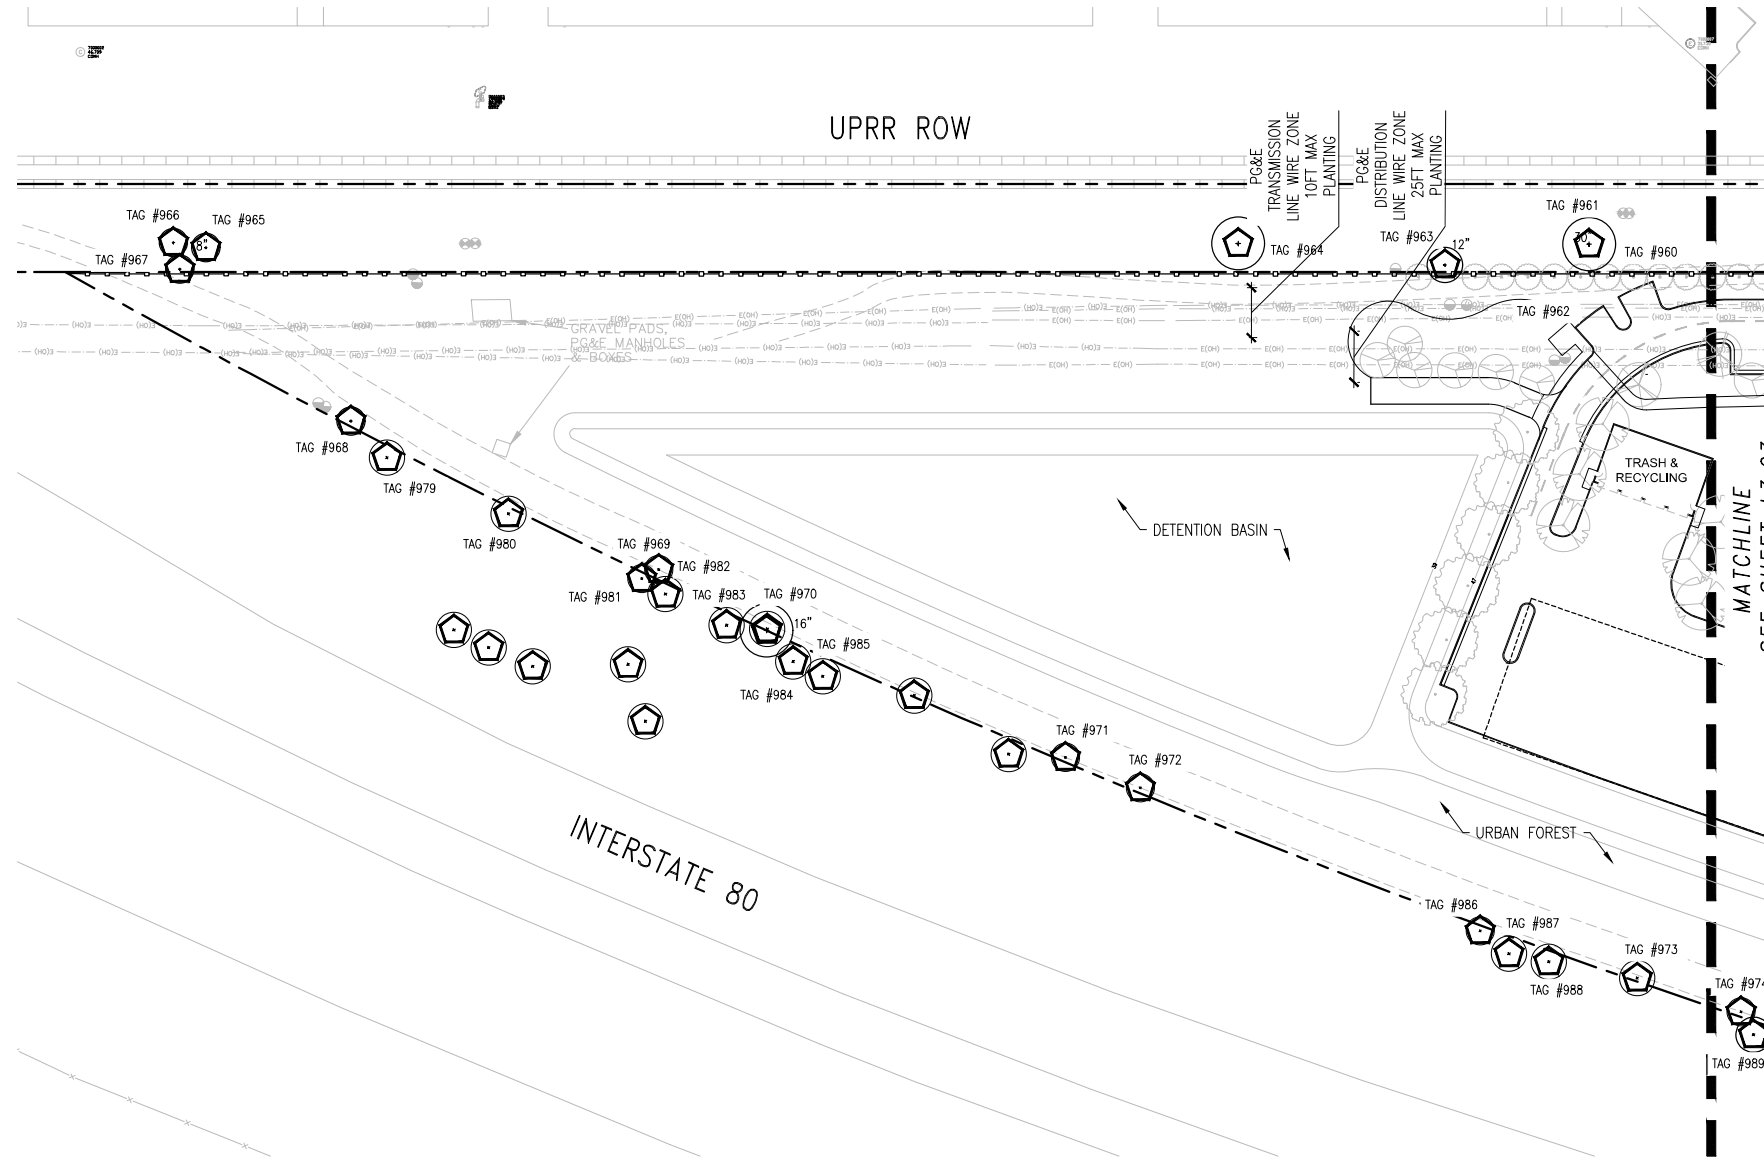

EXISTING TREE LEGEND

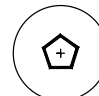-  TREE TO REMAIN & PROTECTED
-  TREE TO BE REMOVED

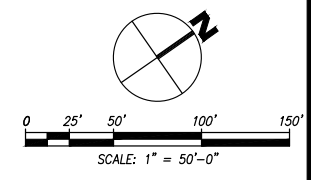

THIS DOCUMENT CONTAINS INFORMATION PROPRIETARY TO STUDIO T-SQL, INC. AND IS FURNISHED IN CONFIDENCE FOR THE LIMITED PURPOSE OF EVALUATION OR REVIEW. THIS DOCUMENT OR ITS CONTENTS MAY NOT BE USED FOR ANY OTHER PURPOSE AND MAY NOT BE REPRODUCED OR DISCLOSED TO OTHERS WITHOUT THE PRIOR WRITTEN CONSENT OF STUDIO T-SQL, INC. ALL RIGHTS RESERVED. COPYRIGHT 2010.

The Promenade  
 Davis, CA

Davis Gateway  
 3500 Anderson Road  
 Davis, CA 95616

Sheet Title:  
**PRELIMINARY TREE PROTECTION AND REPLACEMENT PLAN**

Job No. 22004  
 Date: 05/12/2023  
 Scale: 1"=50'  
 Drawn By: WM/RV/DF

Sheet No:  
**L3.04**