



NOTES:
 1. SITE AERIAL IMAGERY TAKEN IN JUNE 2021 AND WAS ACQUIRED MAY 13, 2020 FROM GOOGLE EARTH PRO. COPYRIGHT GOOGLE, 2015.
 2. CONCEPTS SHOWN ON THIS EXHIBIT ARE PRELIMINARY IN NATURE AND ARE SUBJECT TO CHANGE BASED ON FINAL DESIGN.

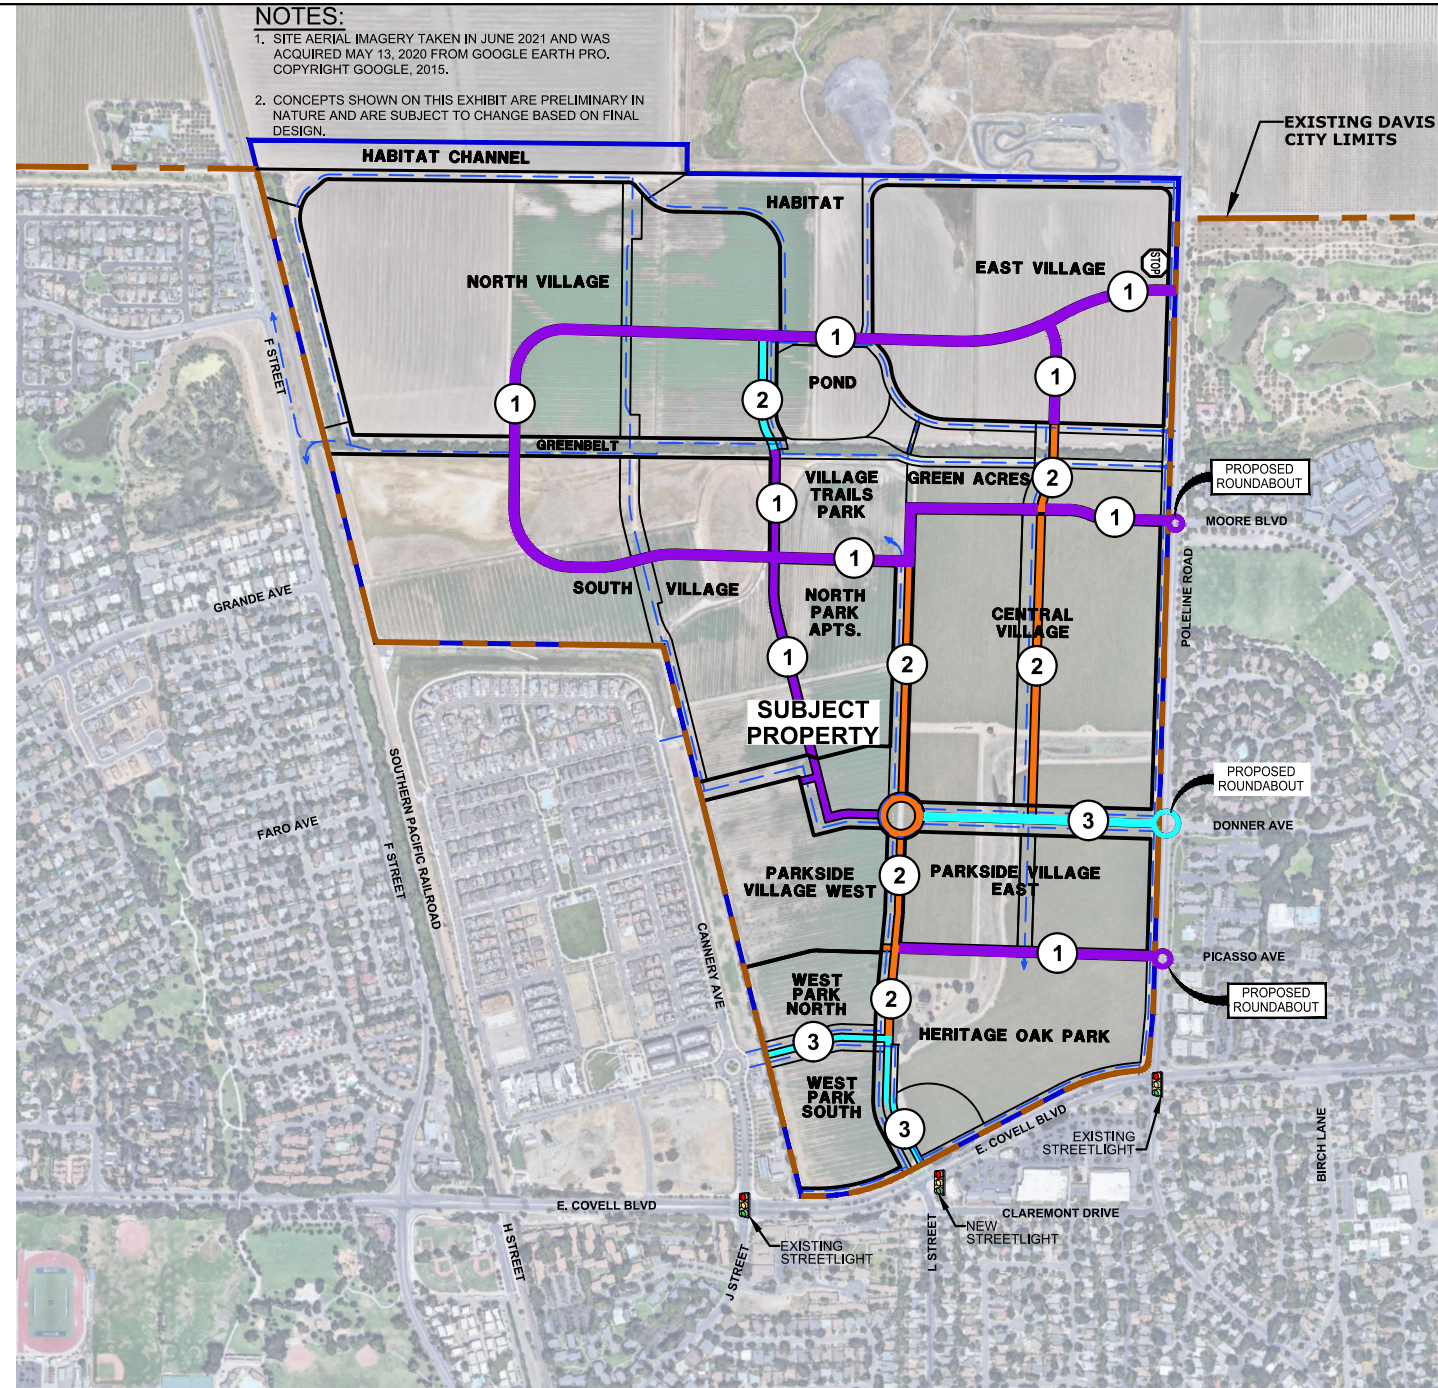

- LEGEND**
- ① STREET SECTION 1
 - ② STREET SECTION 2
 - ③ STREET SECTION 3
 - PROPOSED ROUNDABOUT

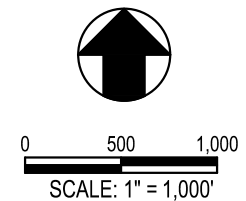

**VILLAGE FARMS DAVIS
 VEHICULAR
 CIRCULATION**



S:\Projects\1900\1902_Village_Farms\AutoCAD\1902-01_Vehicular_Circulation.dwg - 11X17 PLAN 7/24/2023 - 3:02PM Plotted by: Brian