
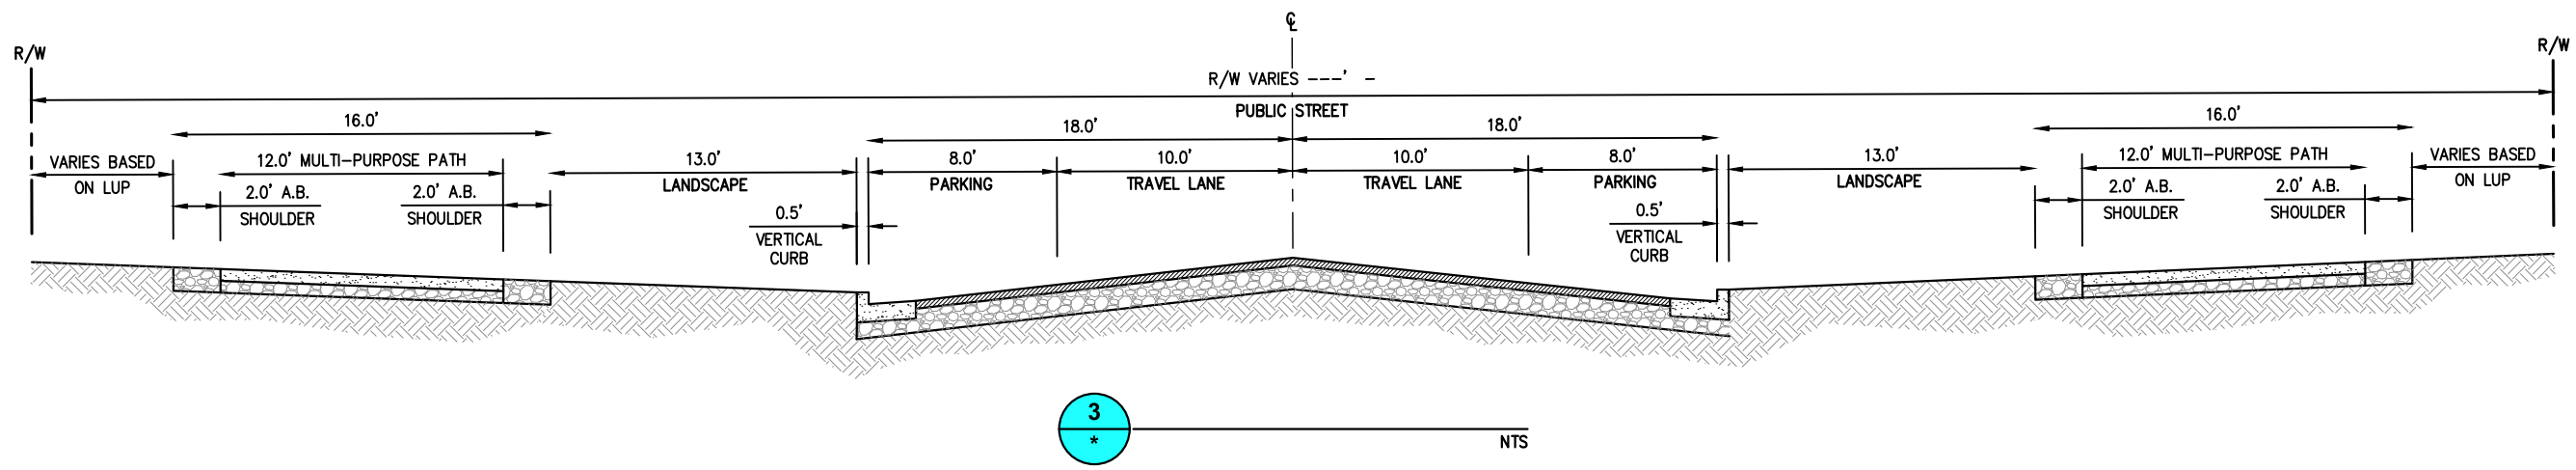
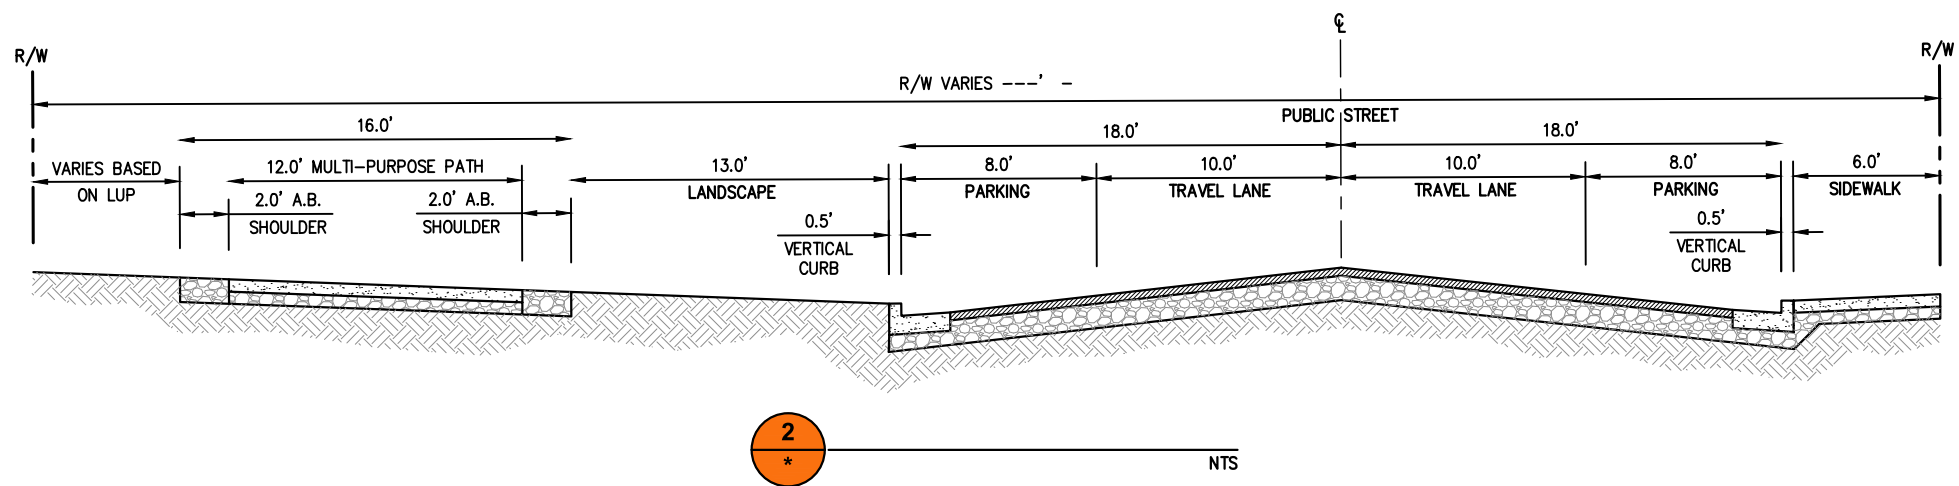


S:\Projects\1900\1902_Village_Farms\AutoCAD\1902-01_Vehicular_Circulation\PLAN\1902-01_Vehicular_Circulation.dwg - 11x17 x=sec 7/24/2023 - 3:03PM Plotted by: Brian

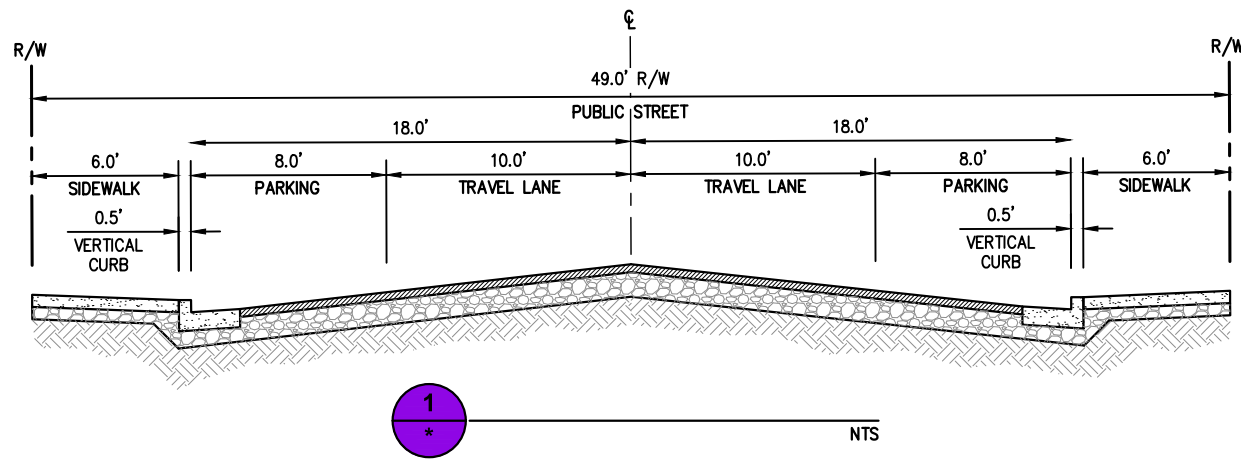

**VILLAGE FARMS DAVIS
VEHICULAR CIRCULATION
CROSS SECTIONS**