



Front Elevation 10A - Craftsman
Scheme 3










Front Elevation 10B - Cottage
Scheme 5





Front Elevation 10C - Farmhouse
Scheme 12

KEY PLAN


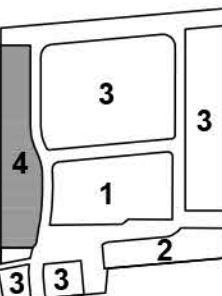


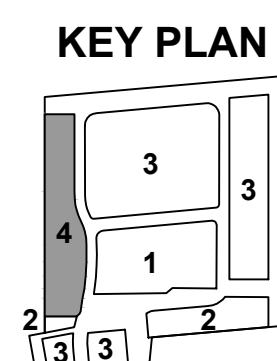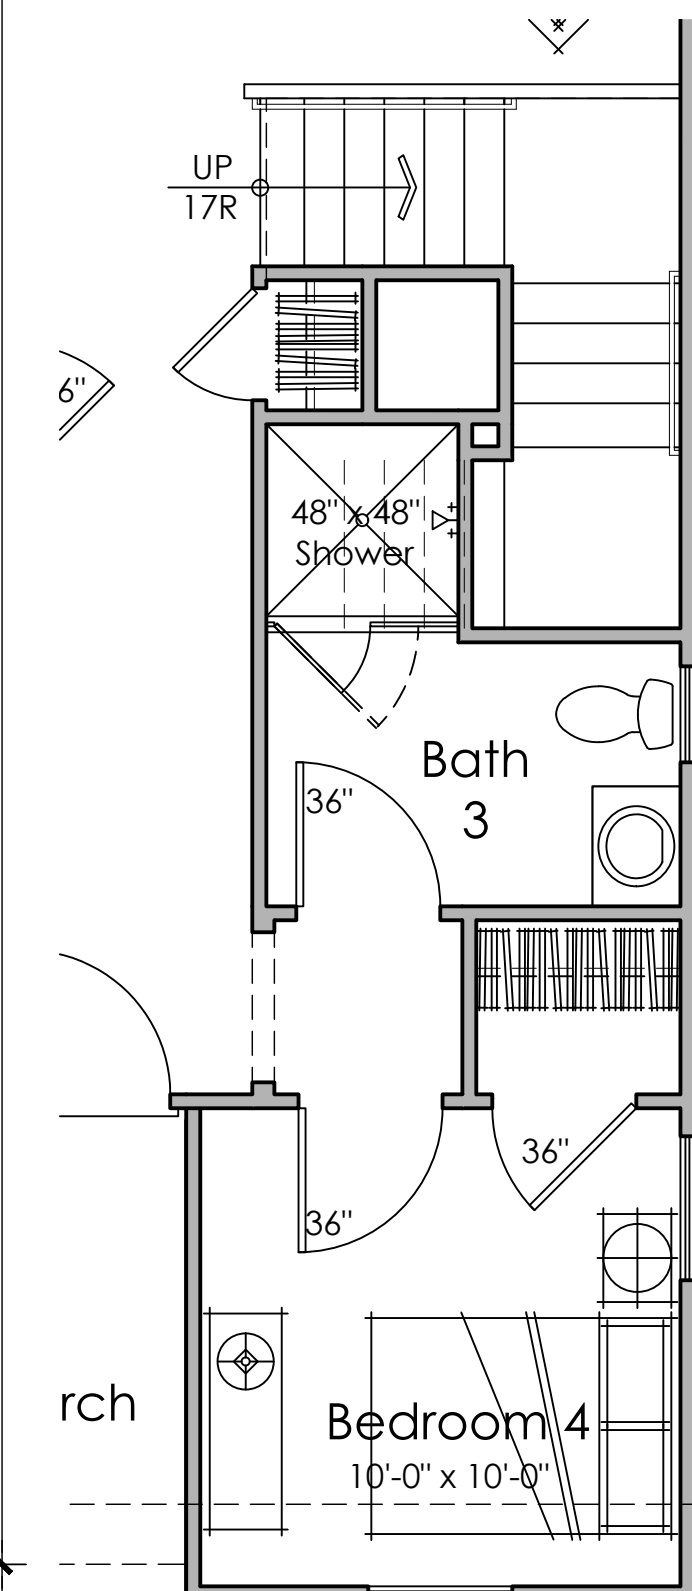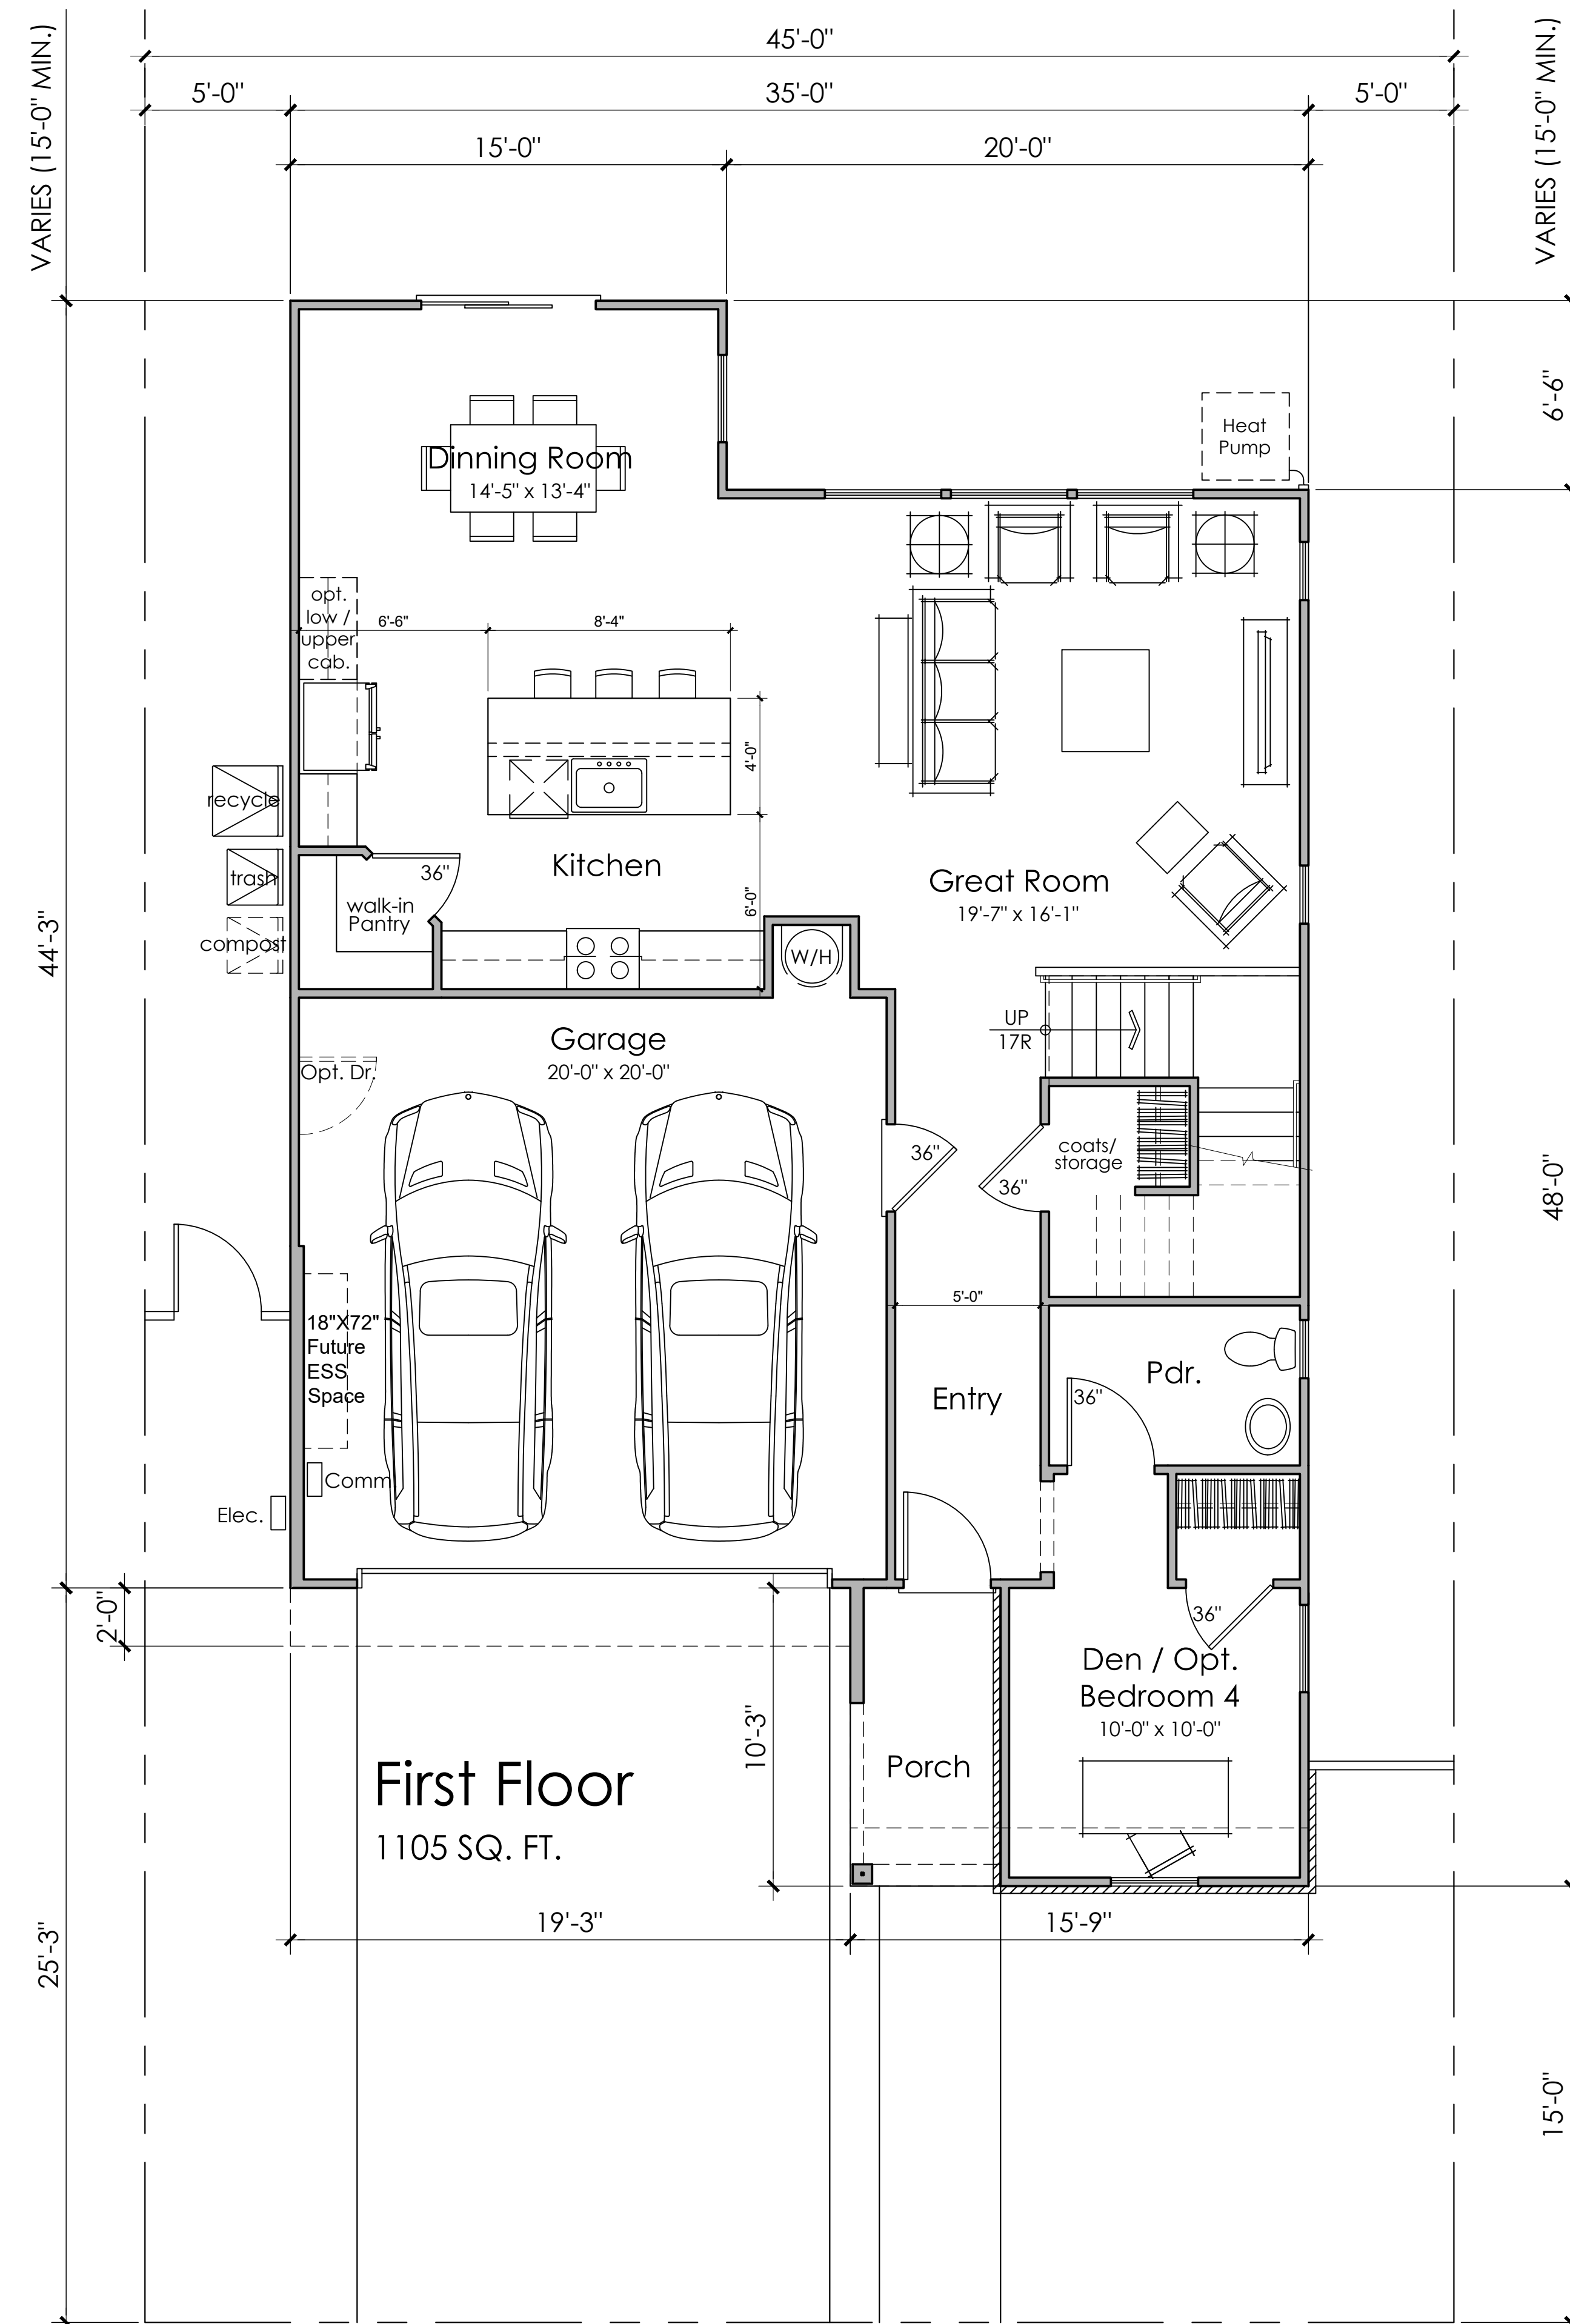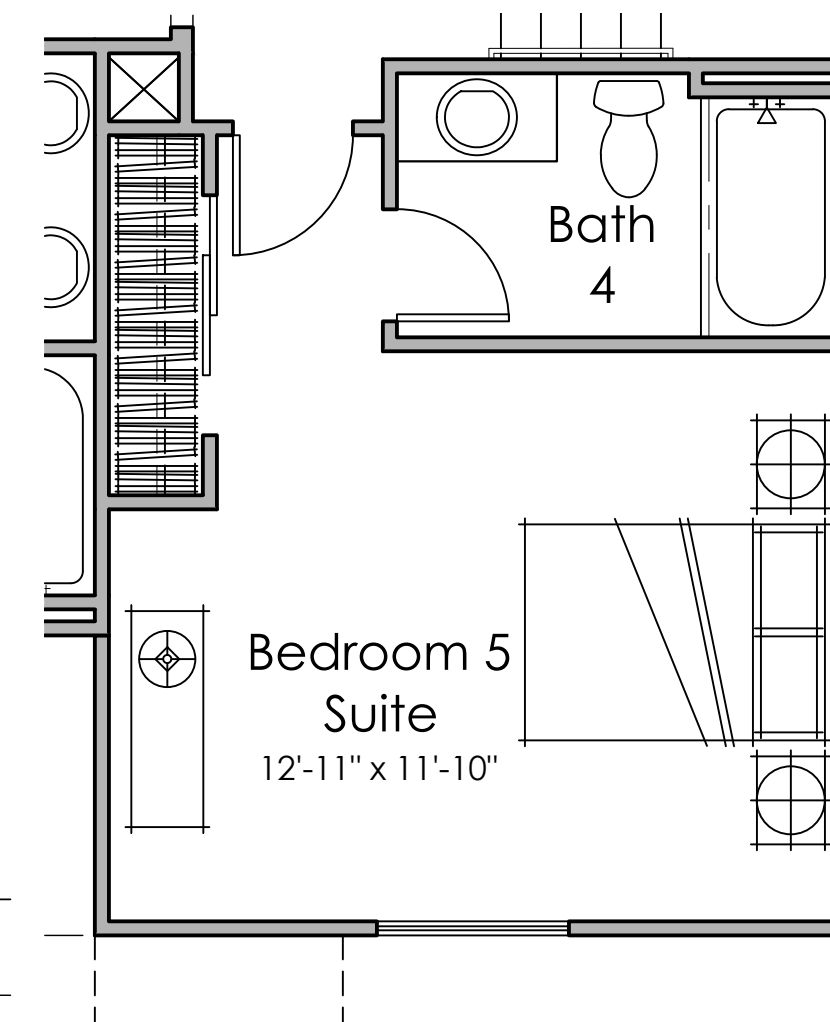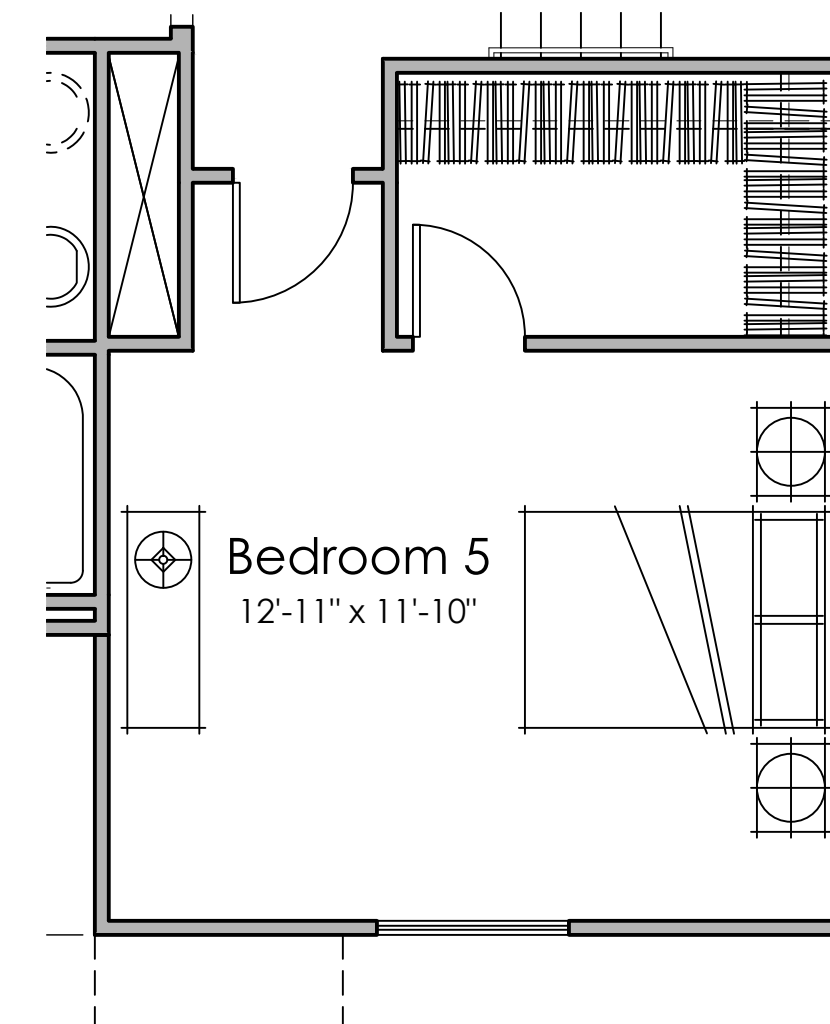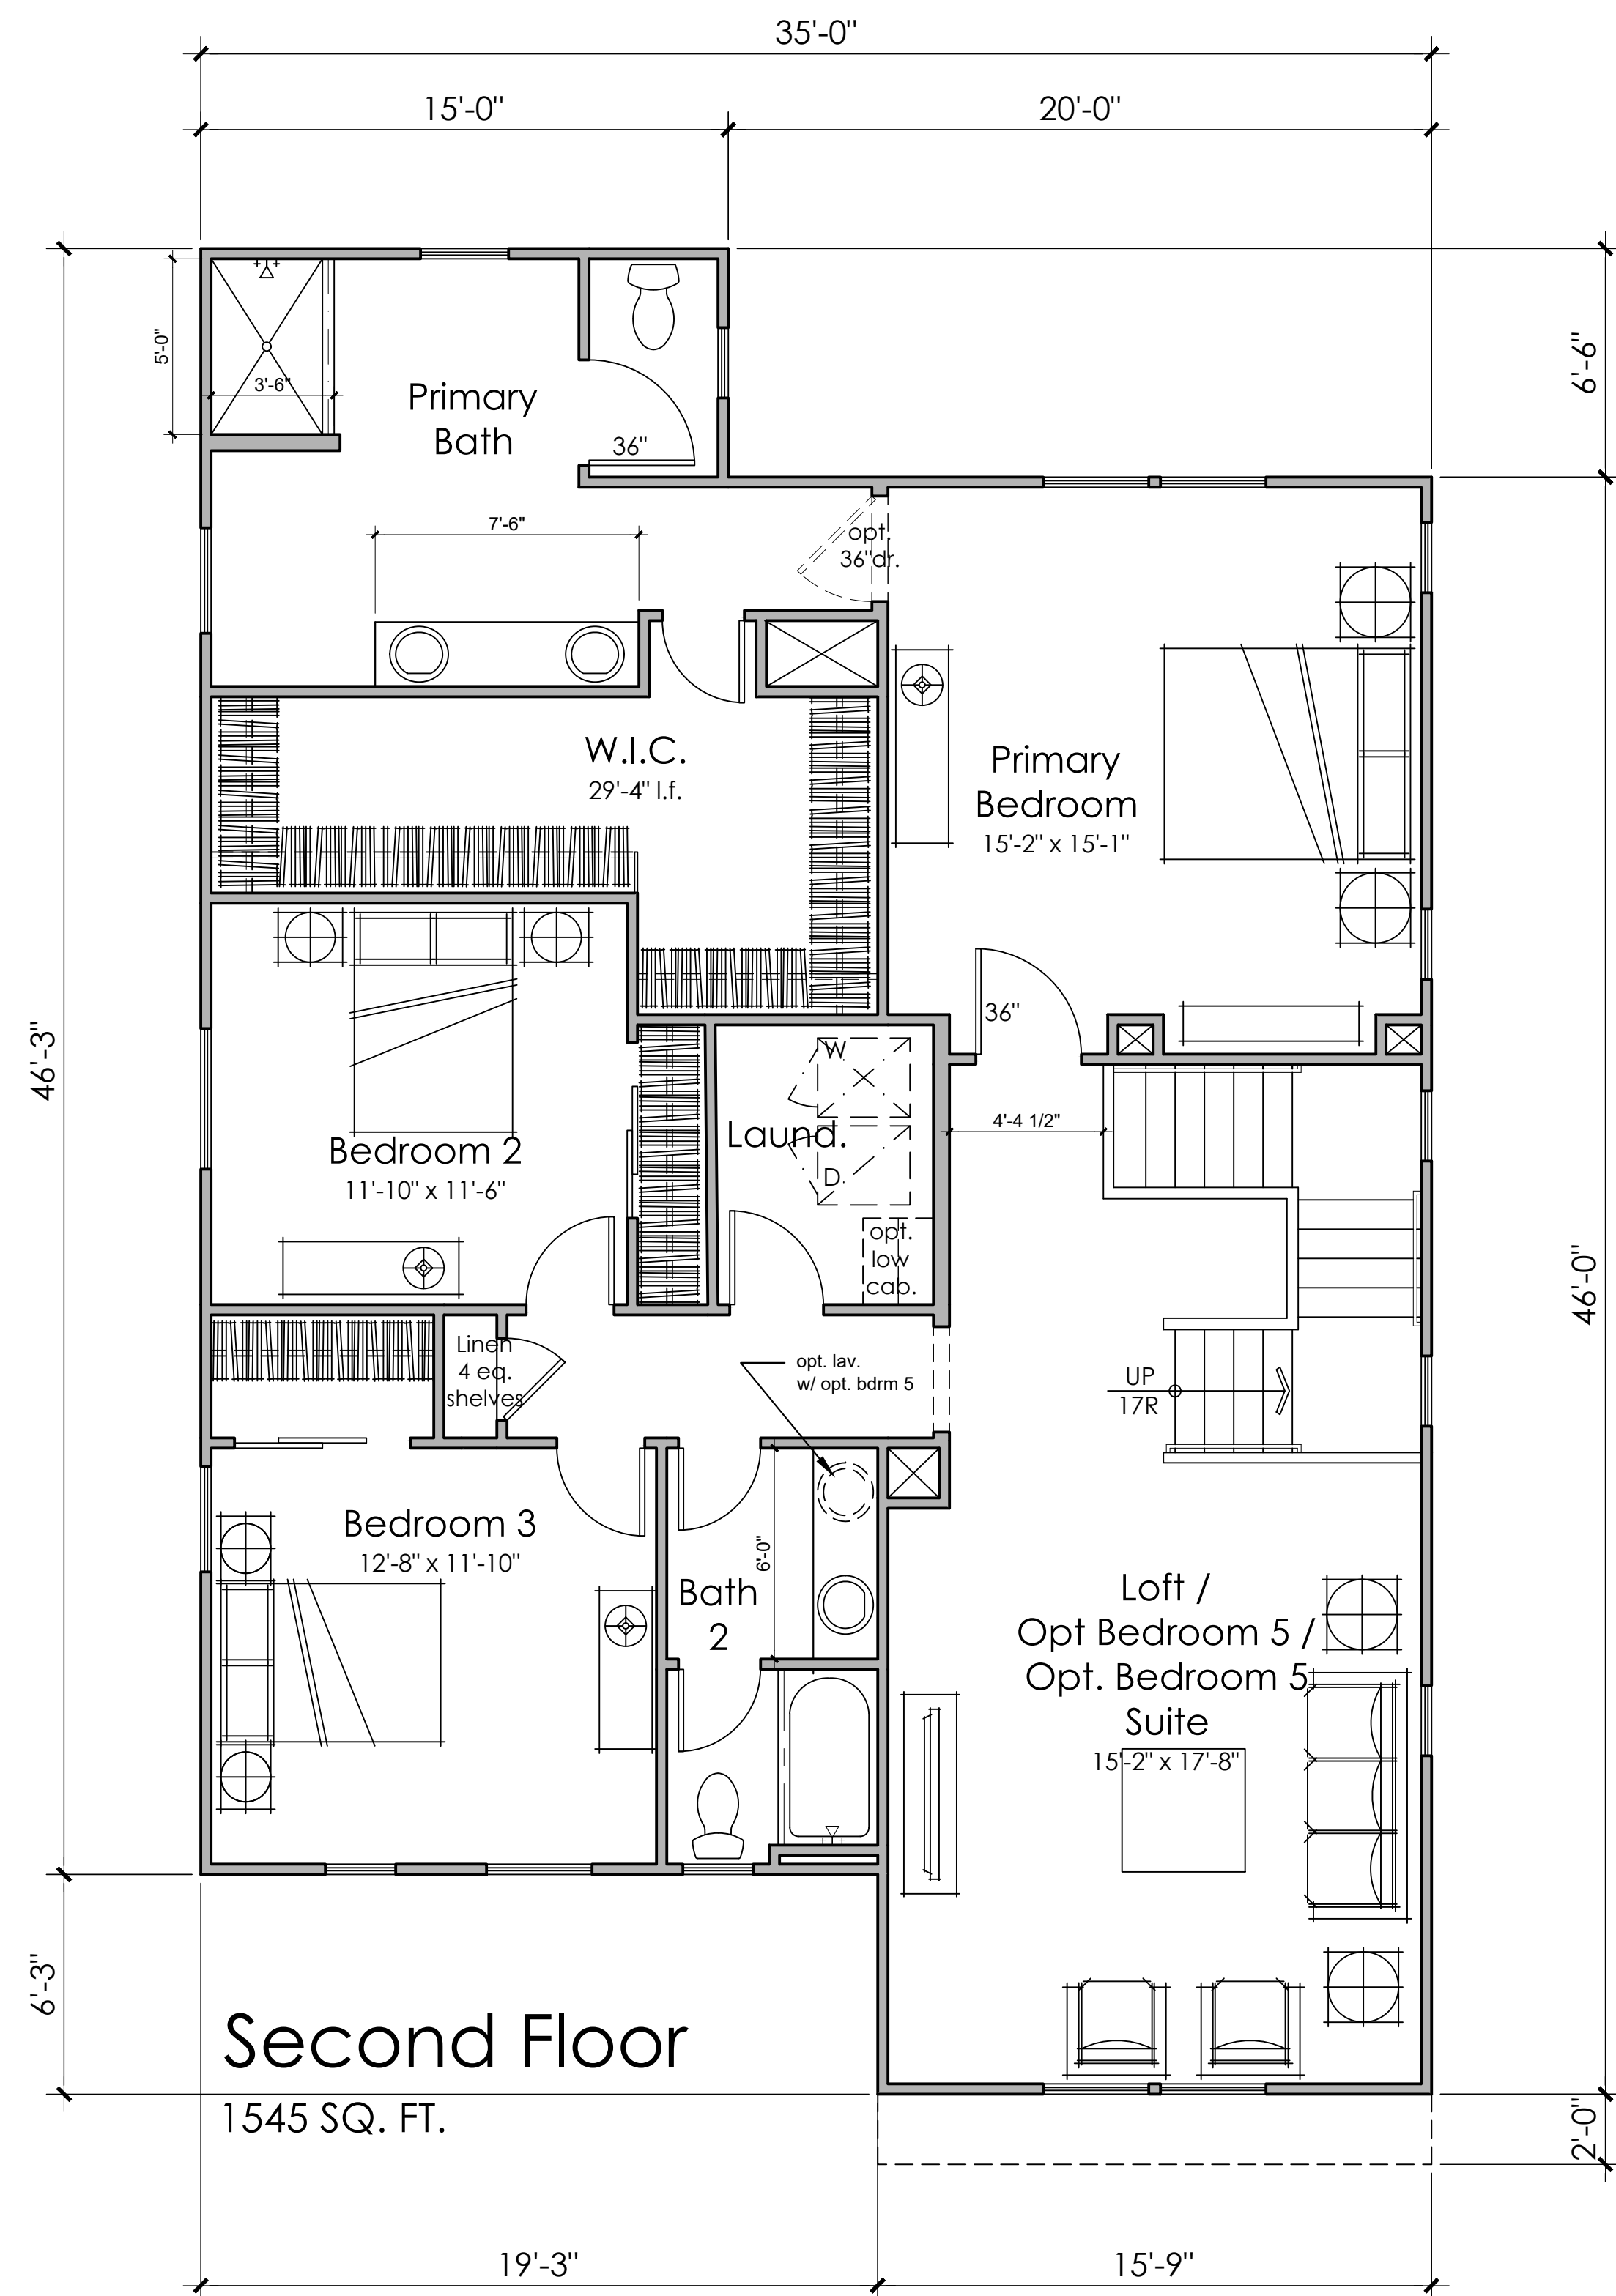

3 BEDROOMS + DEN + LOFT
OPT. BEDROOMS 4&5
3 BATHS / OPT. BATH 4
2650 S.F.

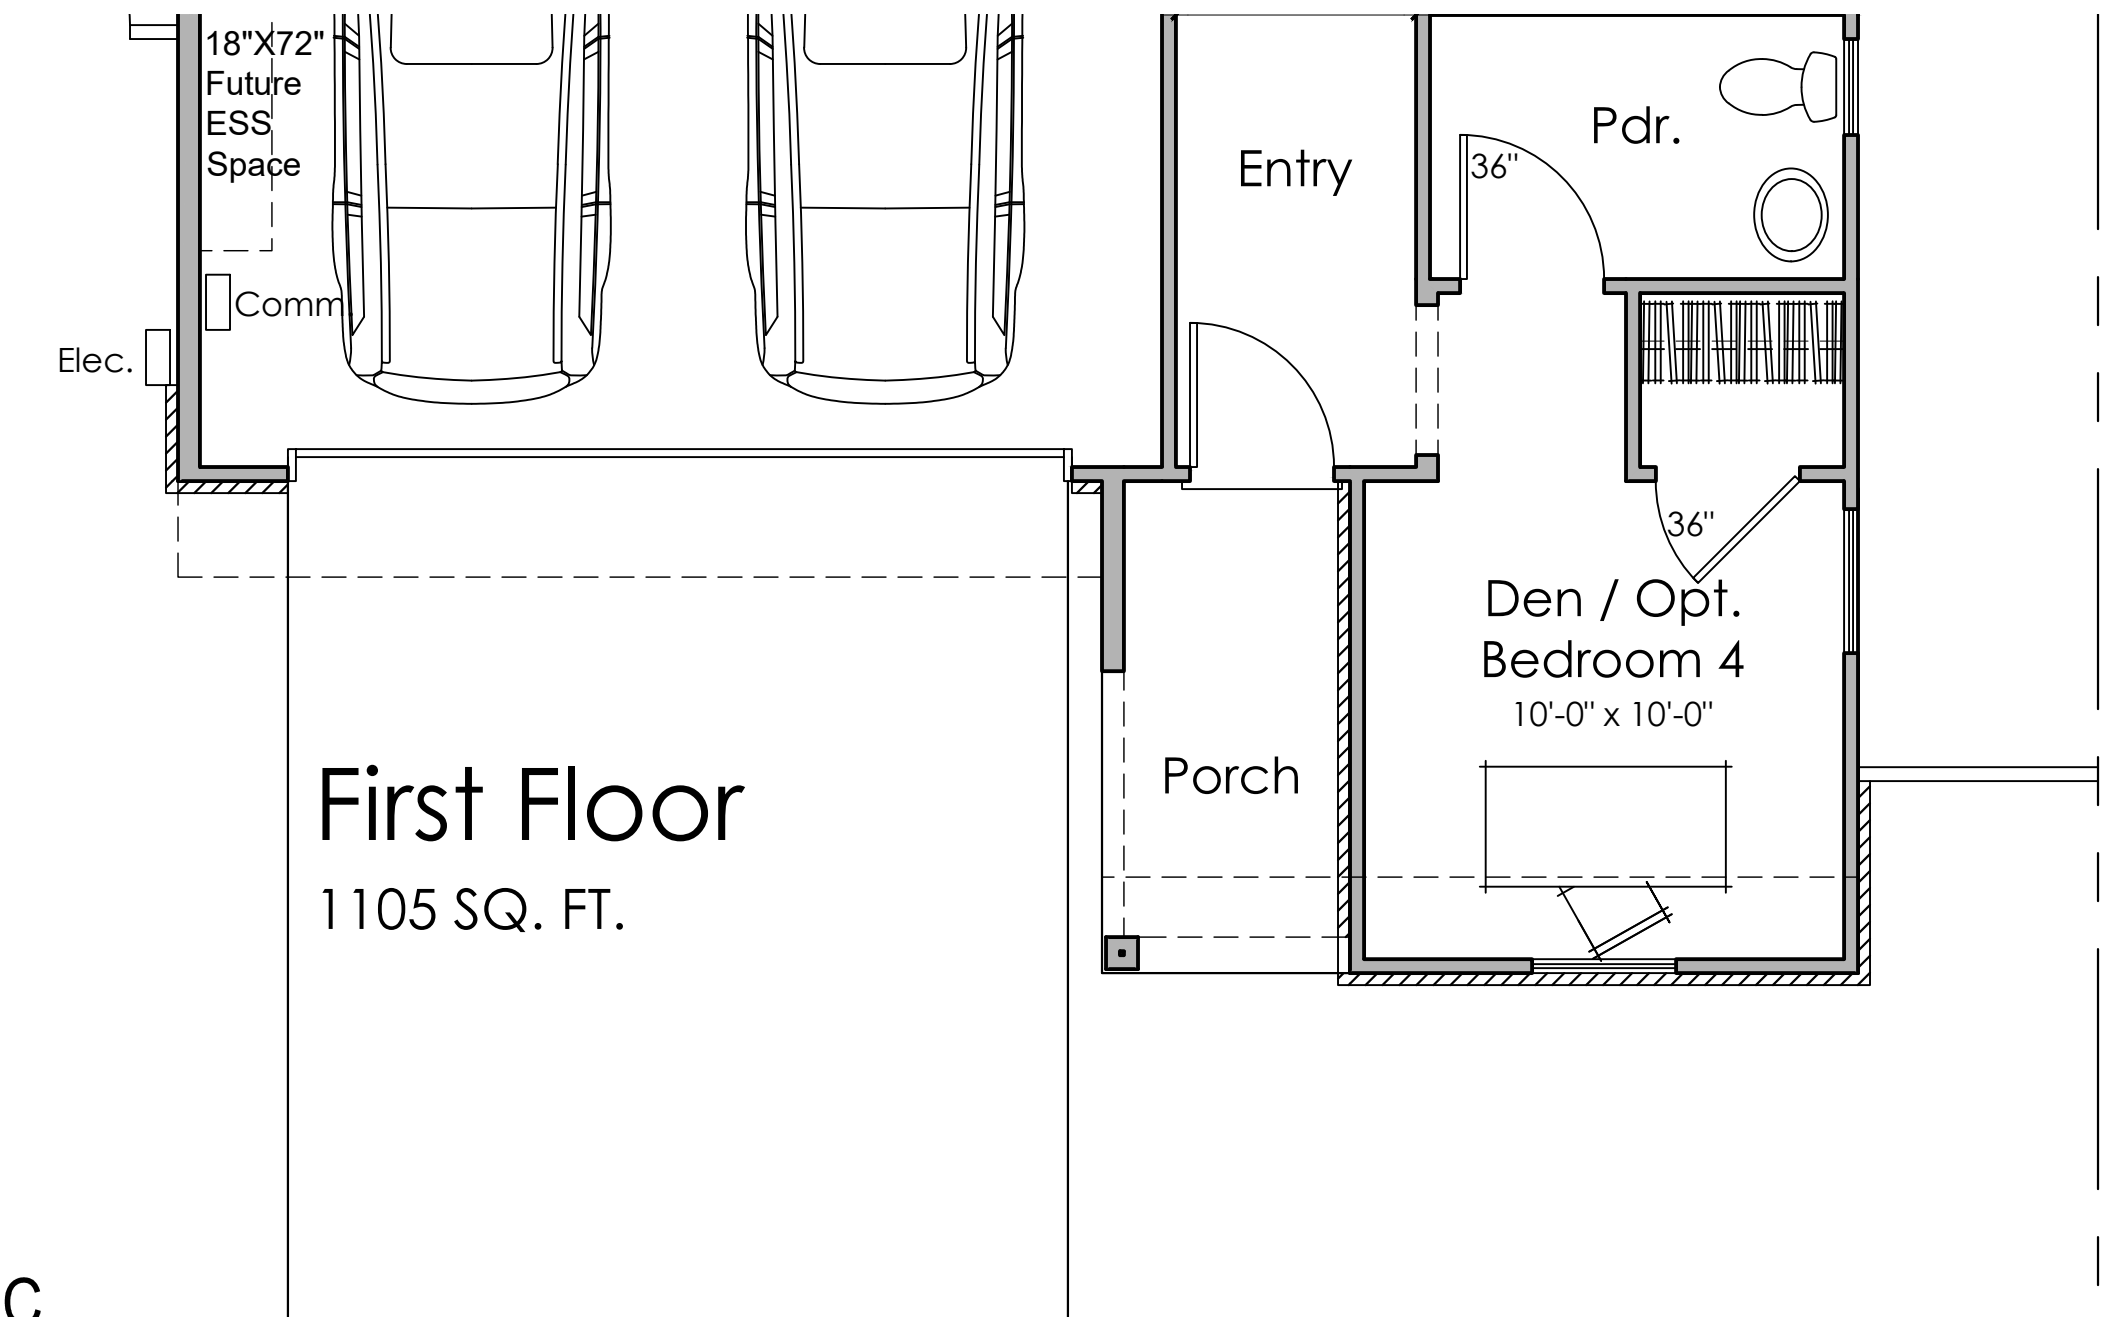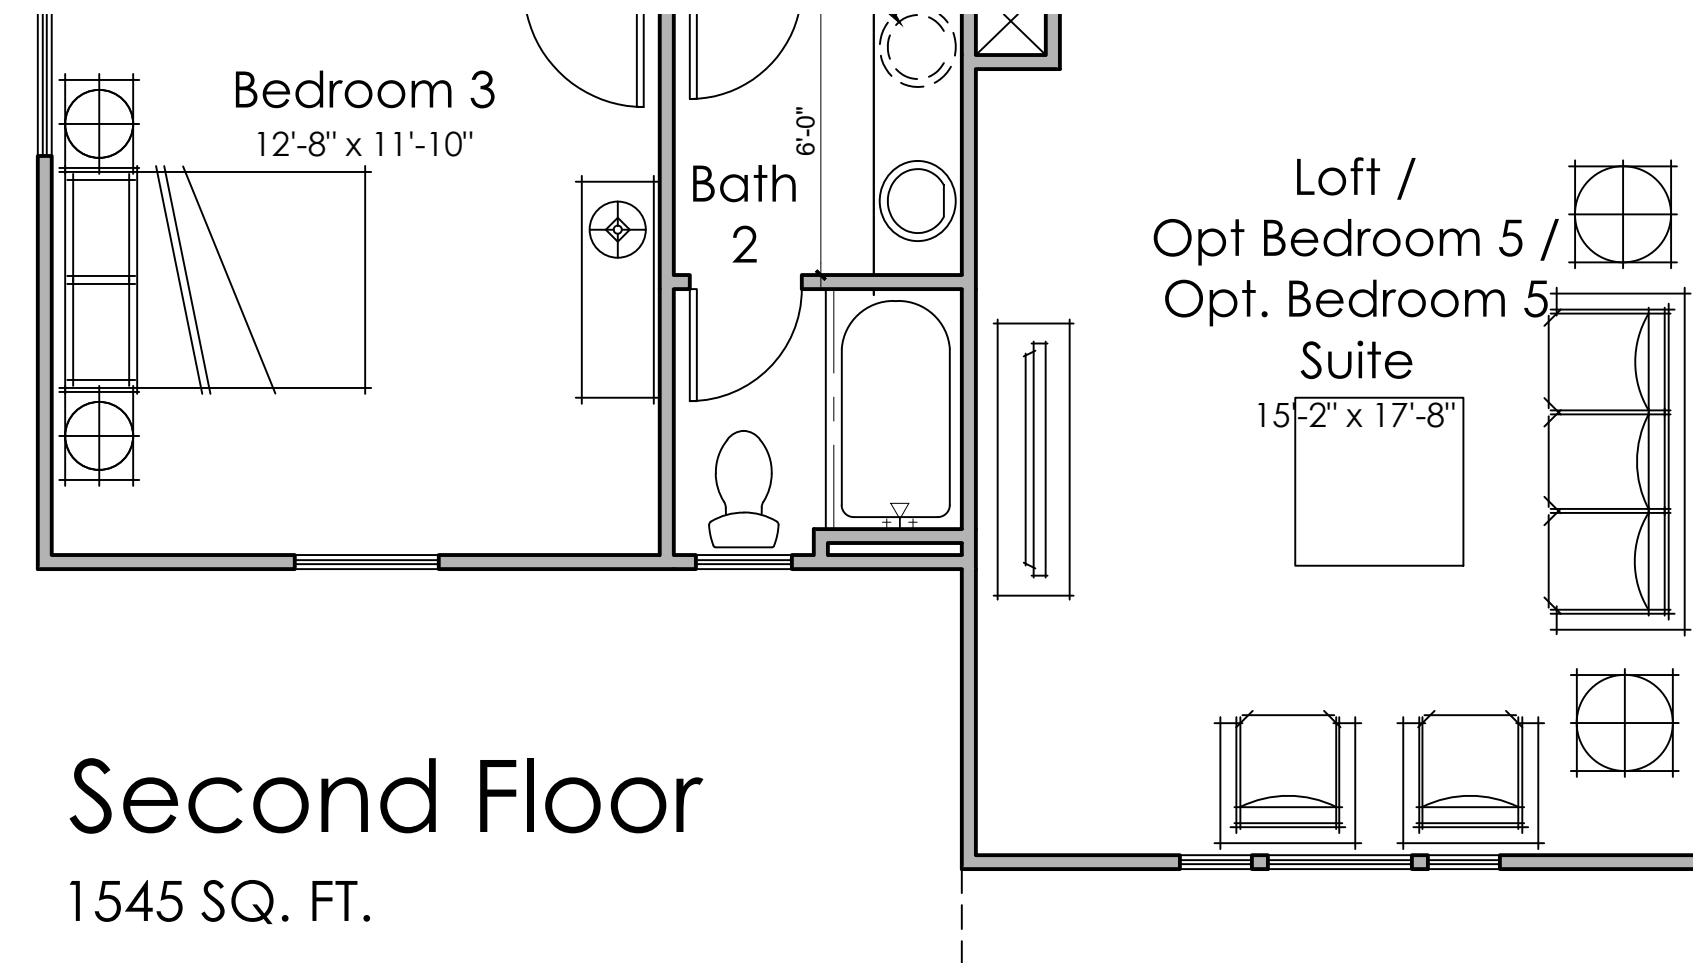


PLAN 10C

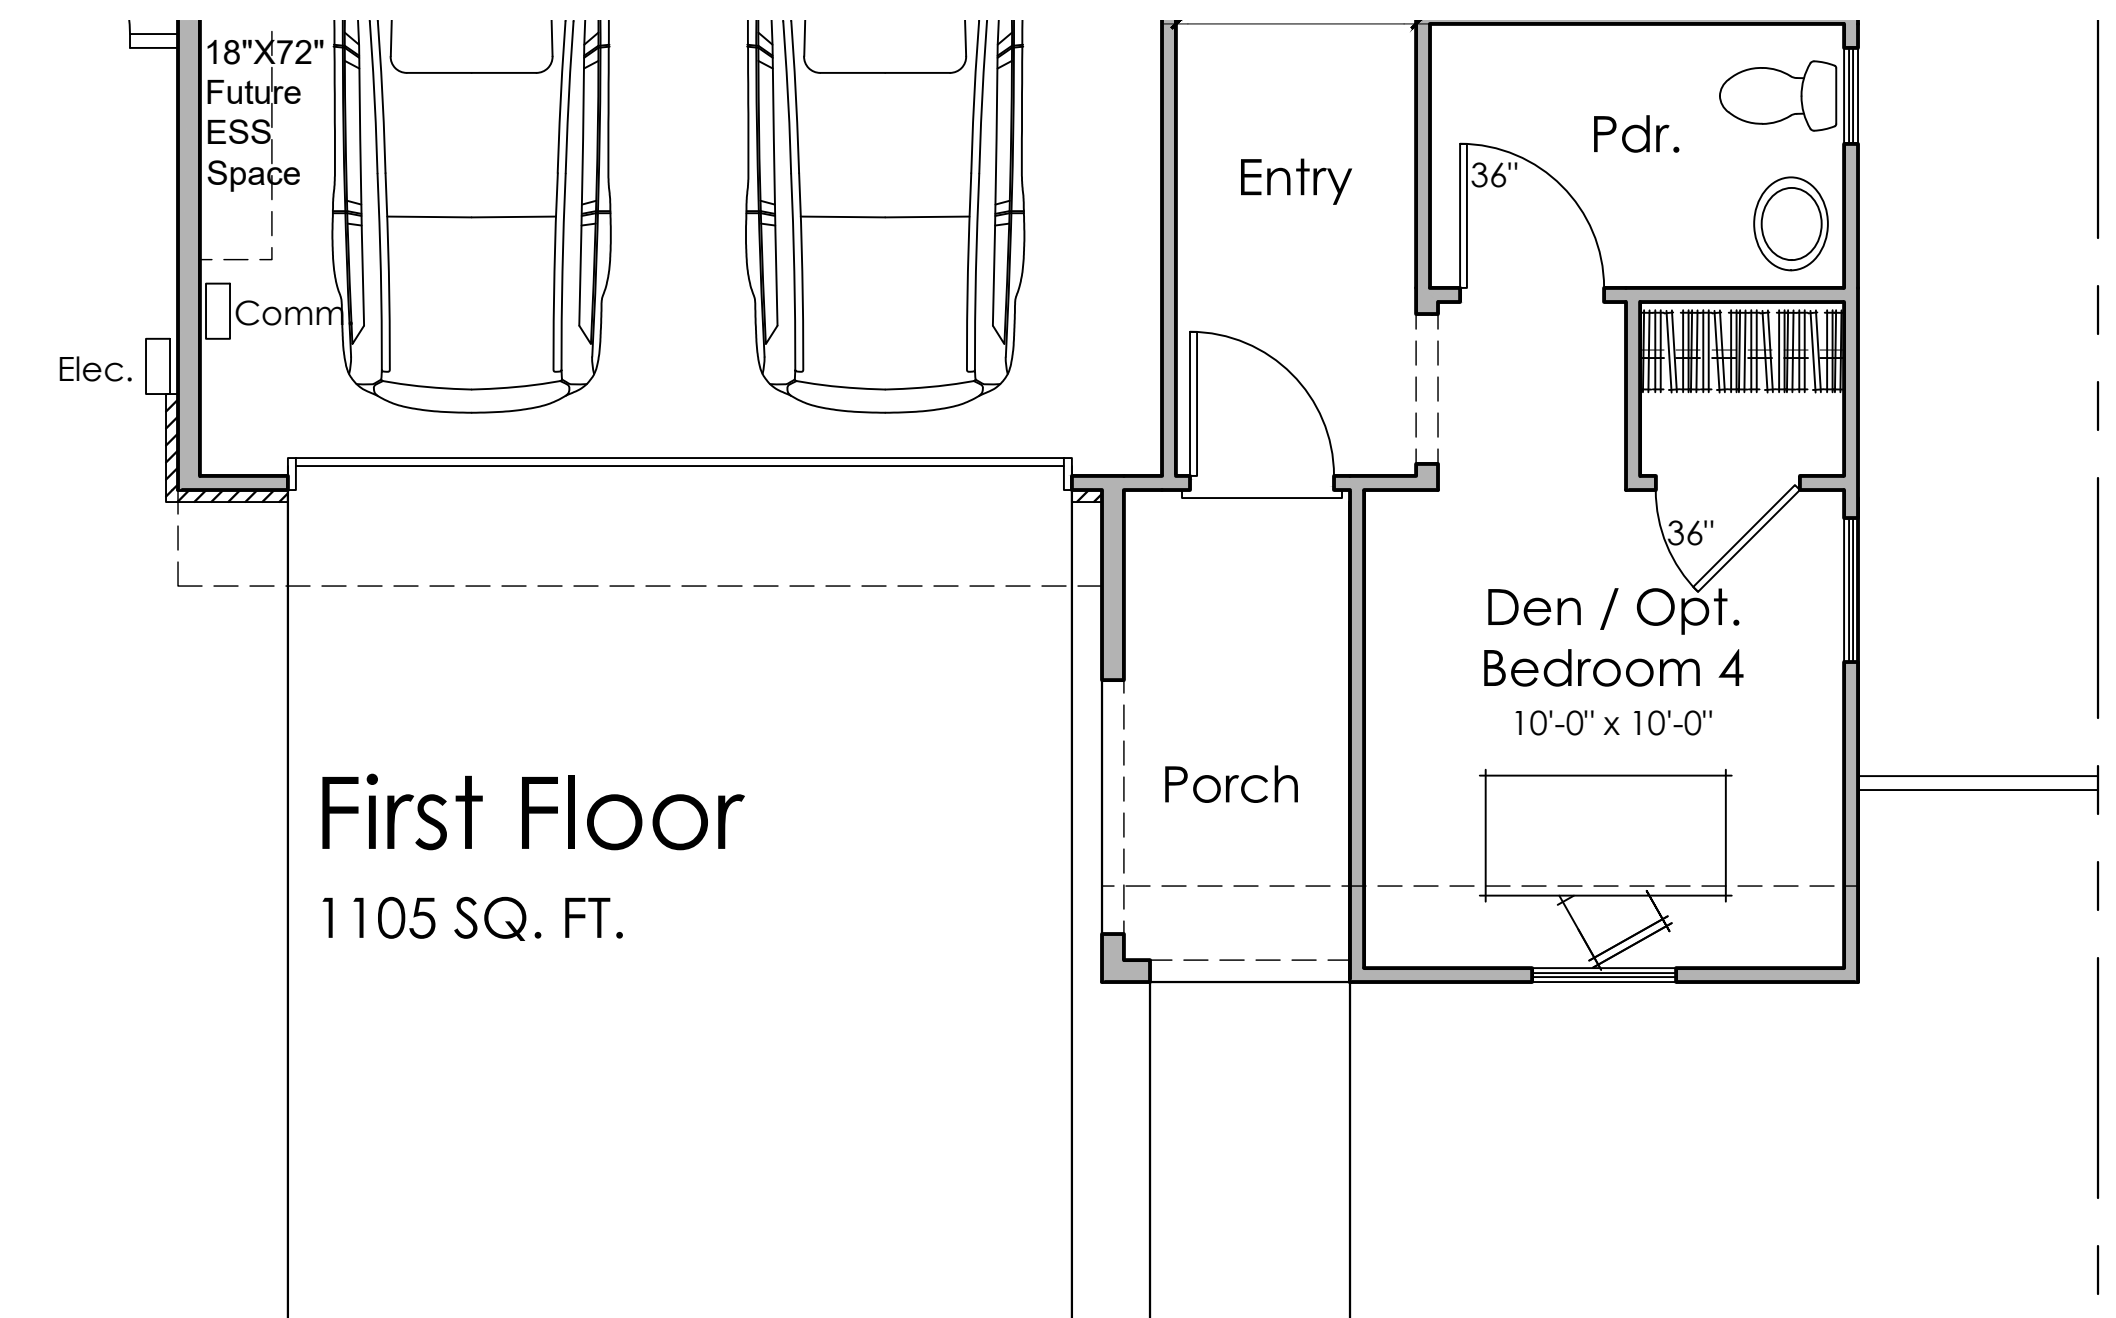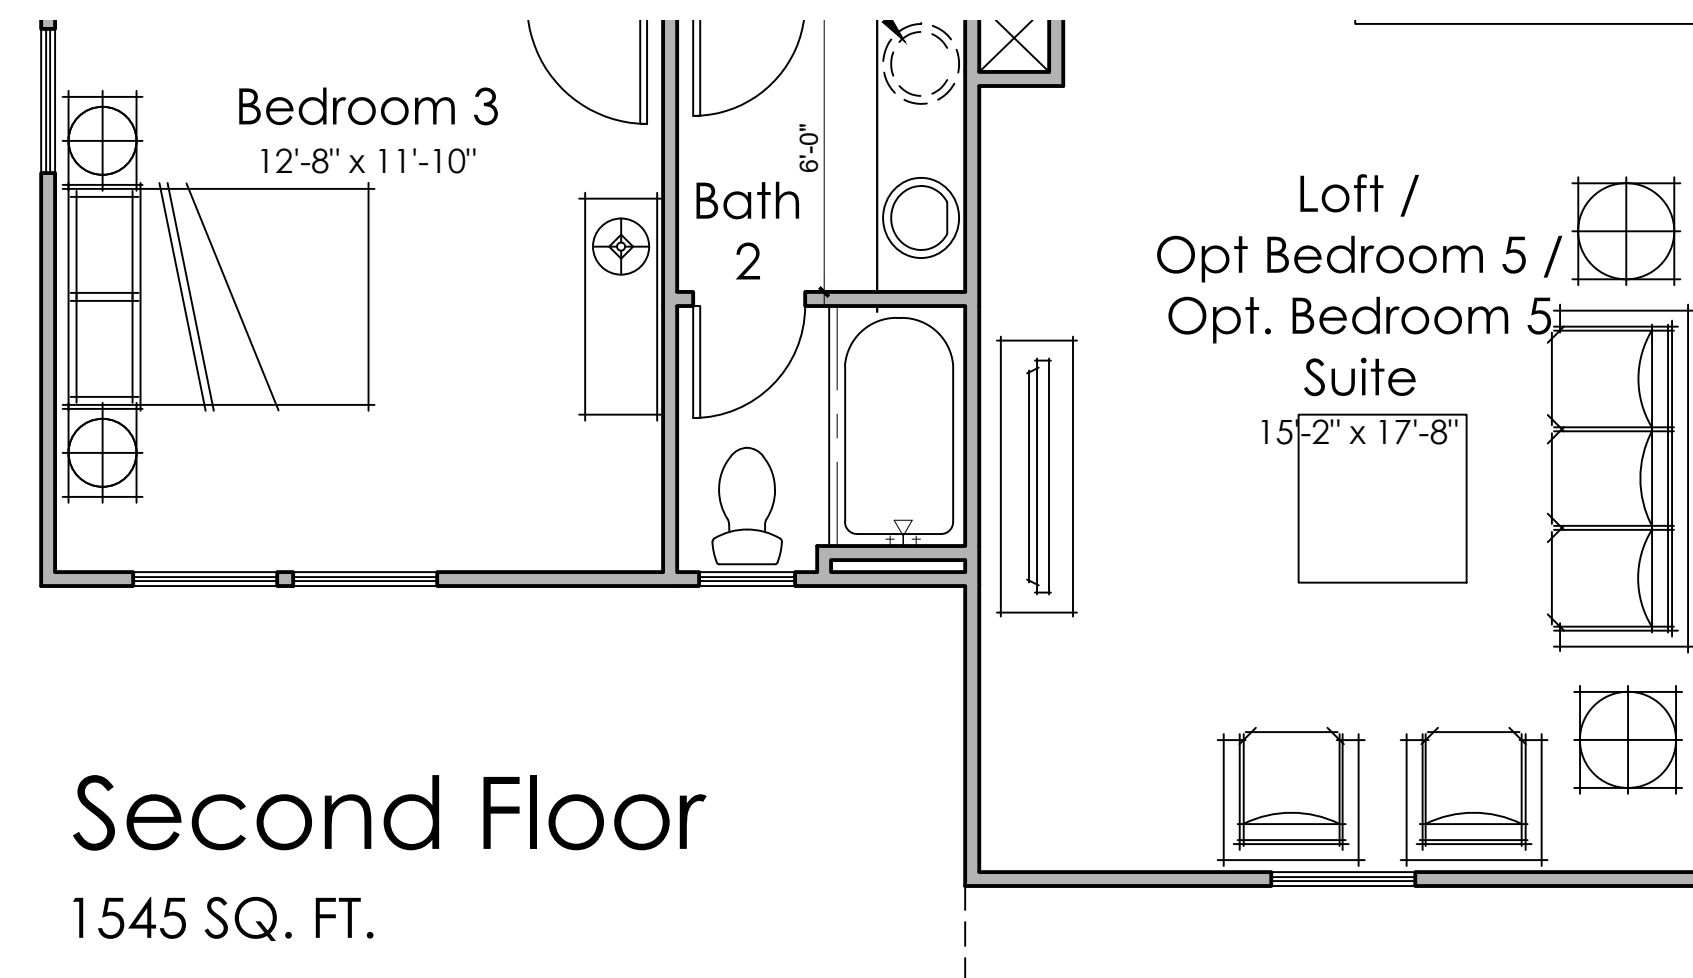


PLAN 10B

KEY PLAN

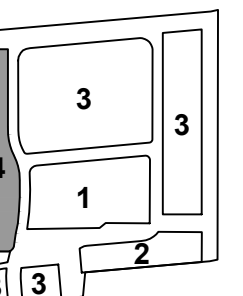



Front Elevation 10A - Craftsman

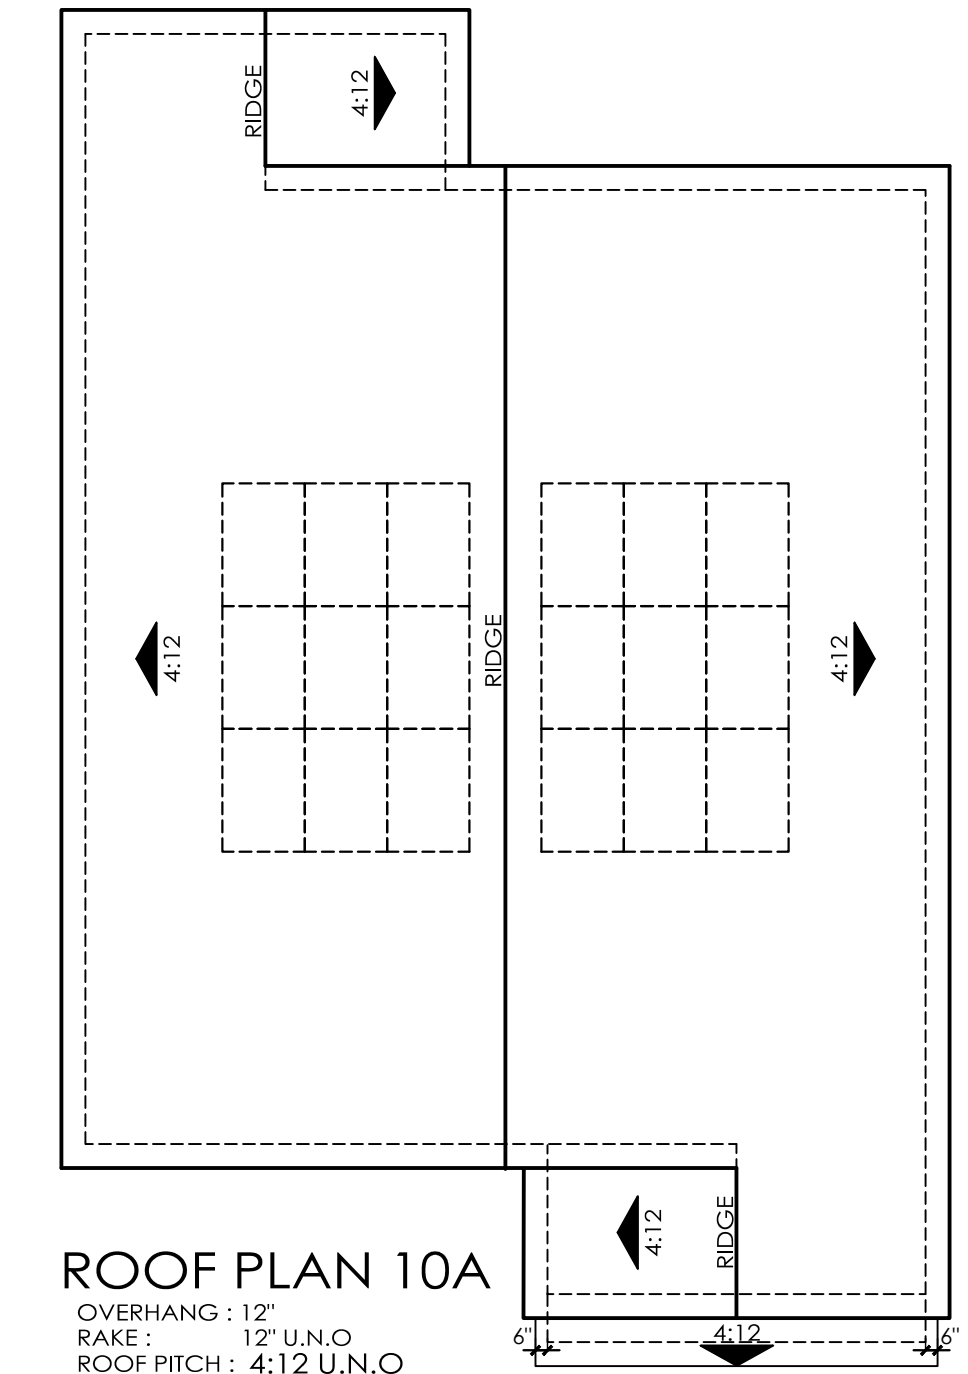


NOTE:

Solar panels shown are for illustrative purposes.
Solar will be confirmed with solar consultant during building submittal process.
Location, quantity and orientation may change.

No roof mounted mechanical equipment.


10A - Material Legend:


Composition Shingle Roofing
Stucco Finish
Cementitious Lap Siding
Stone Veneer
Enhanced Head and Sill Trim
Decorative Gable End Detail
Metal Garage Door
Decorative Coach Light

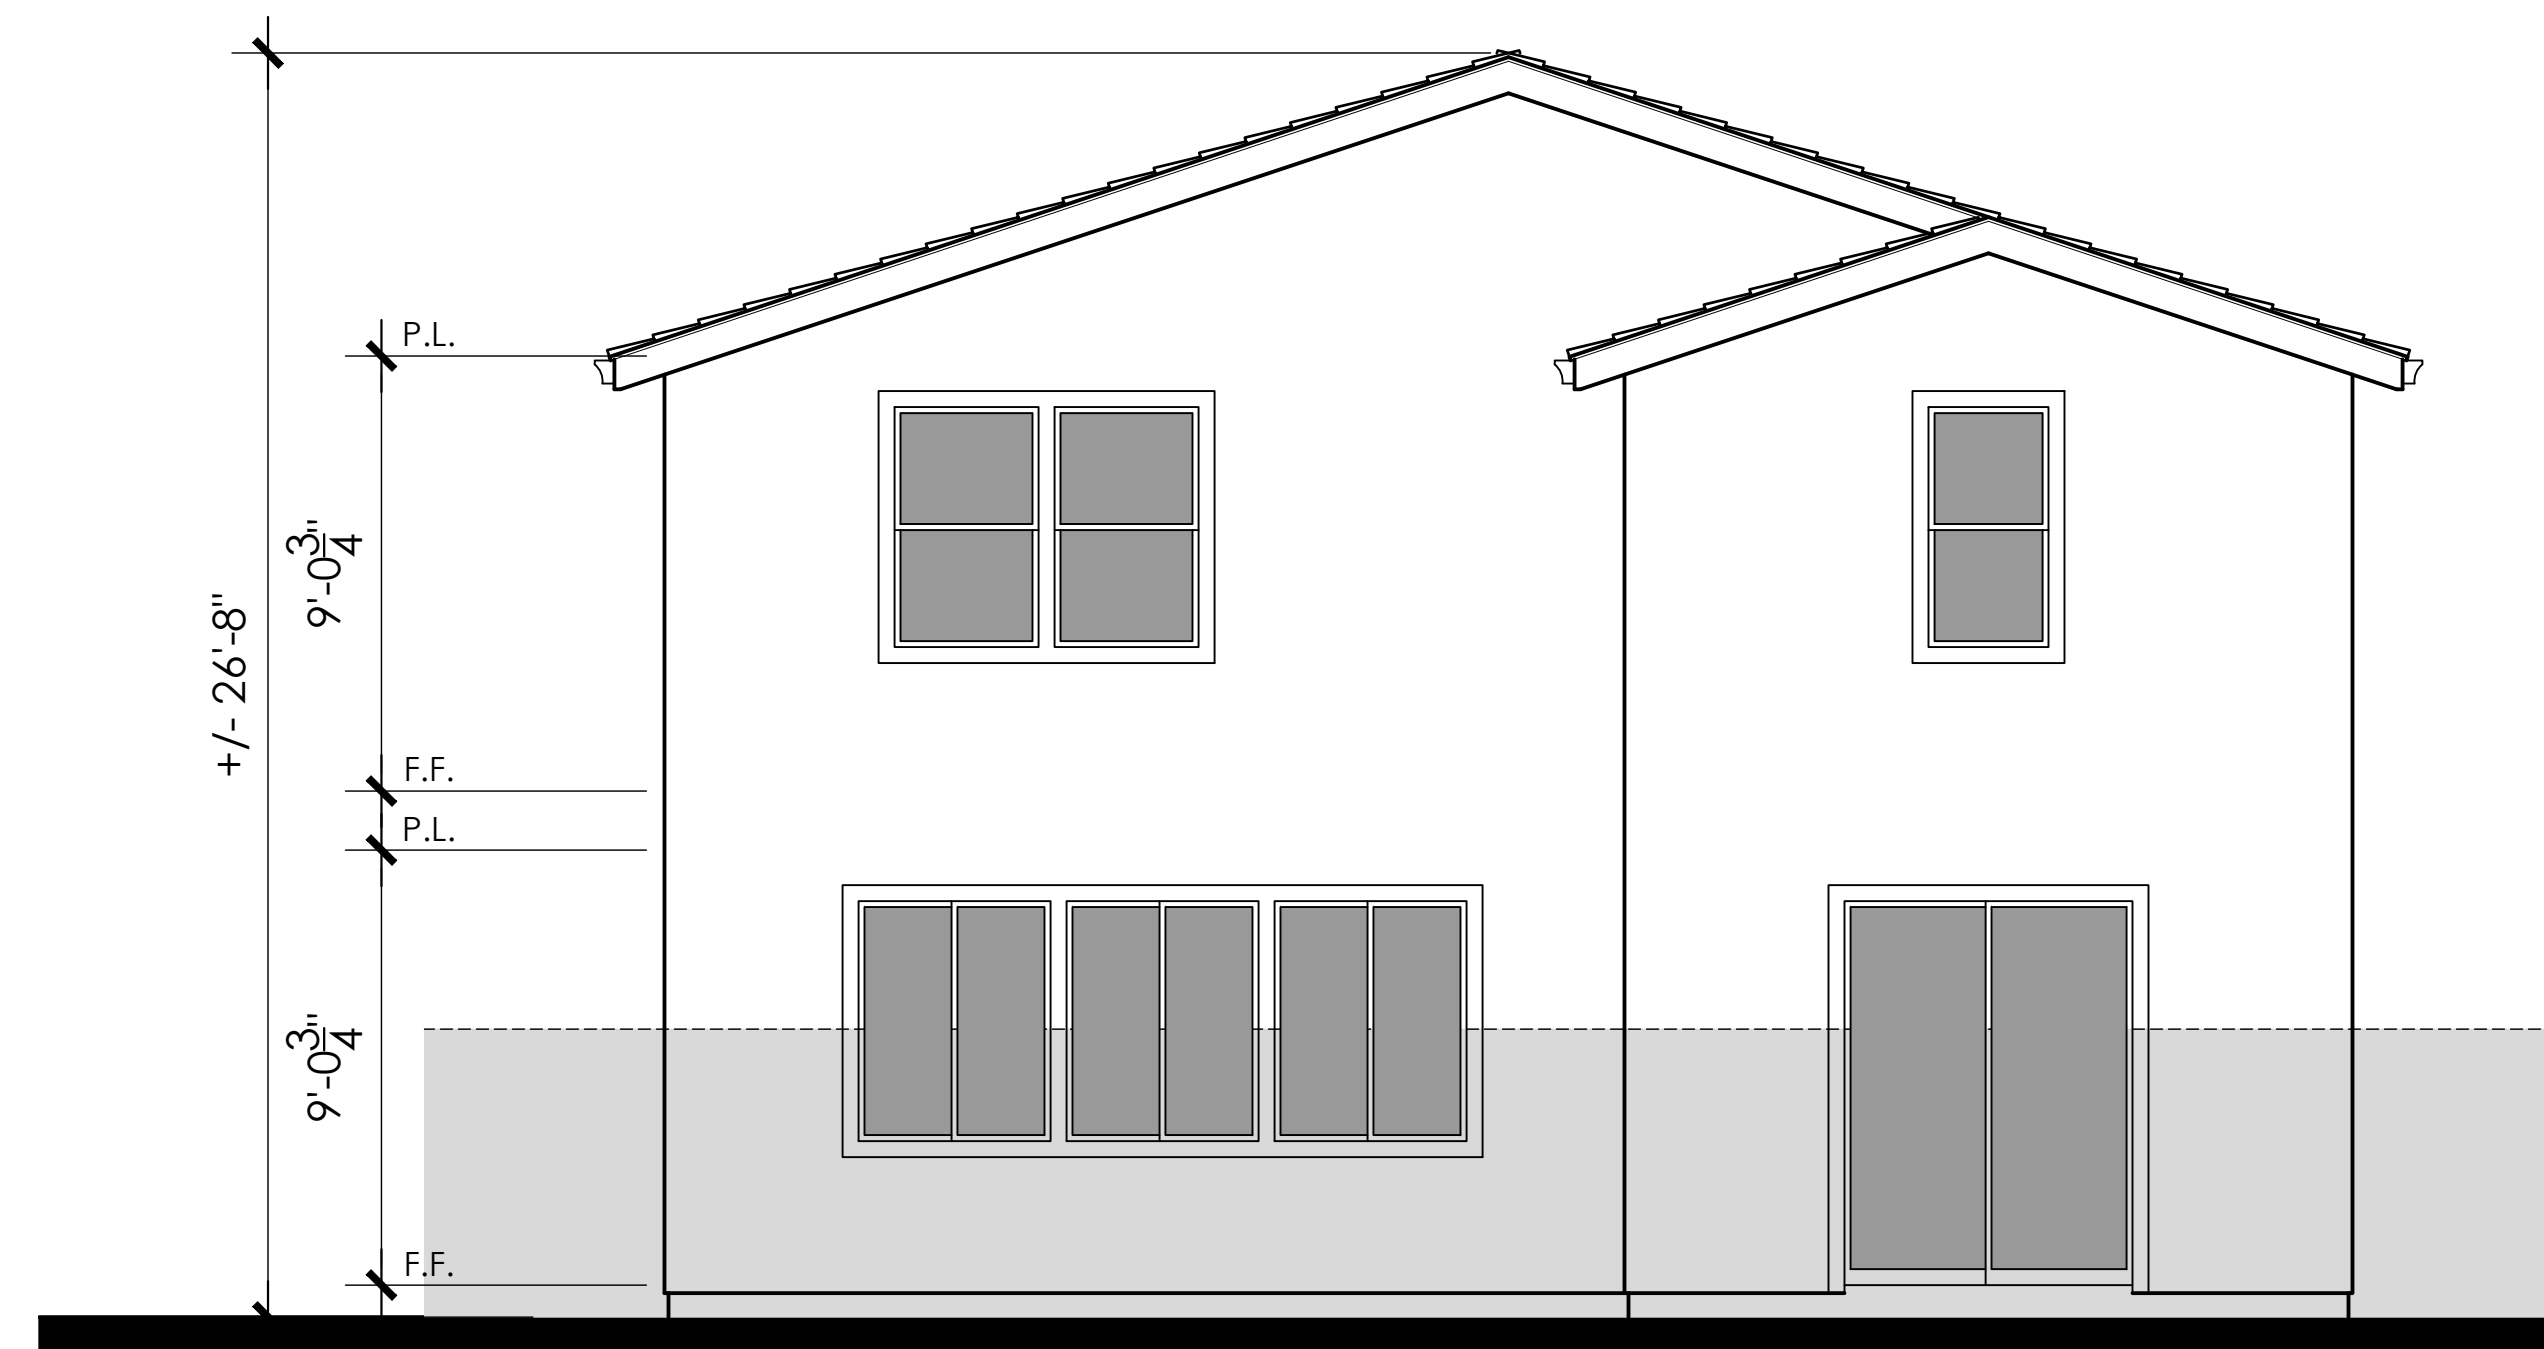


Rear Elevation

KEY PLAN

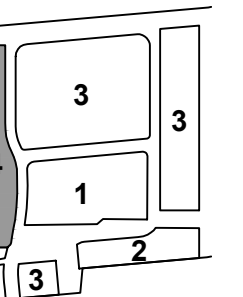

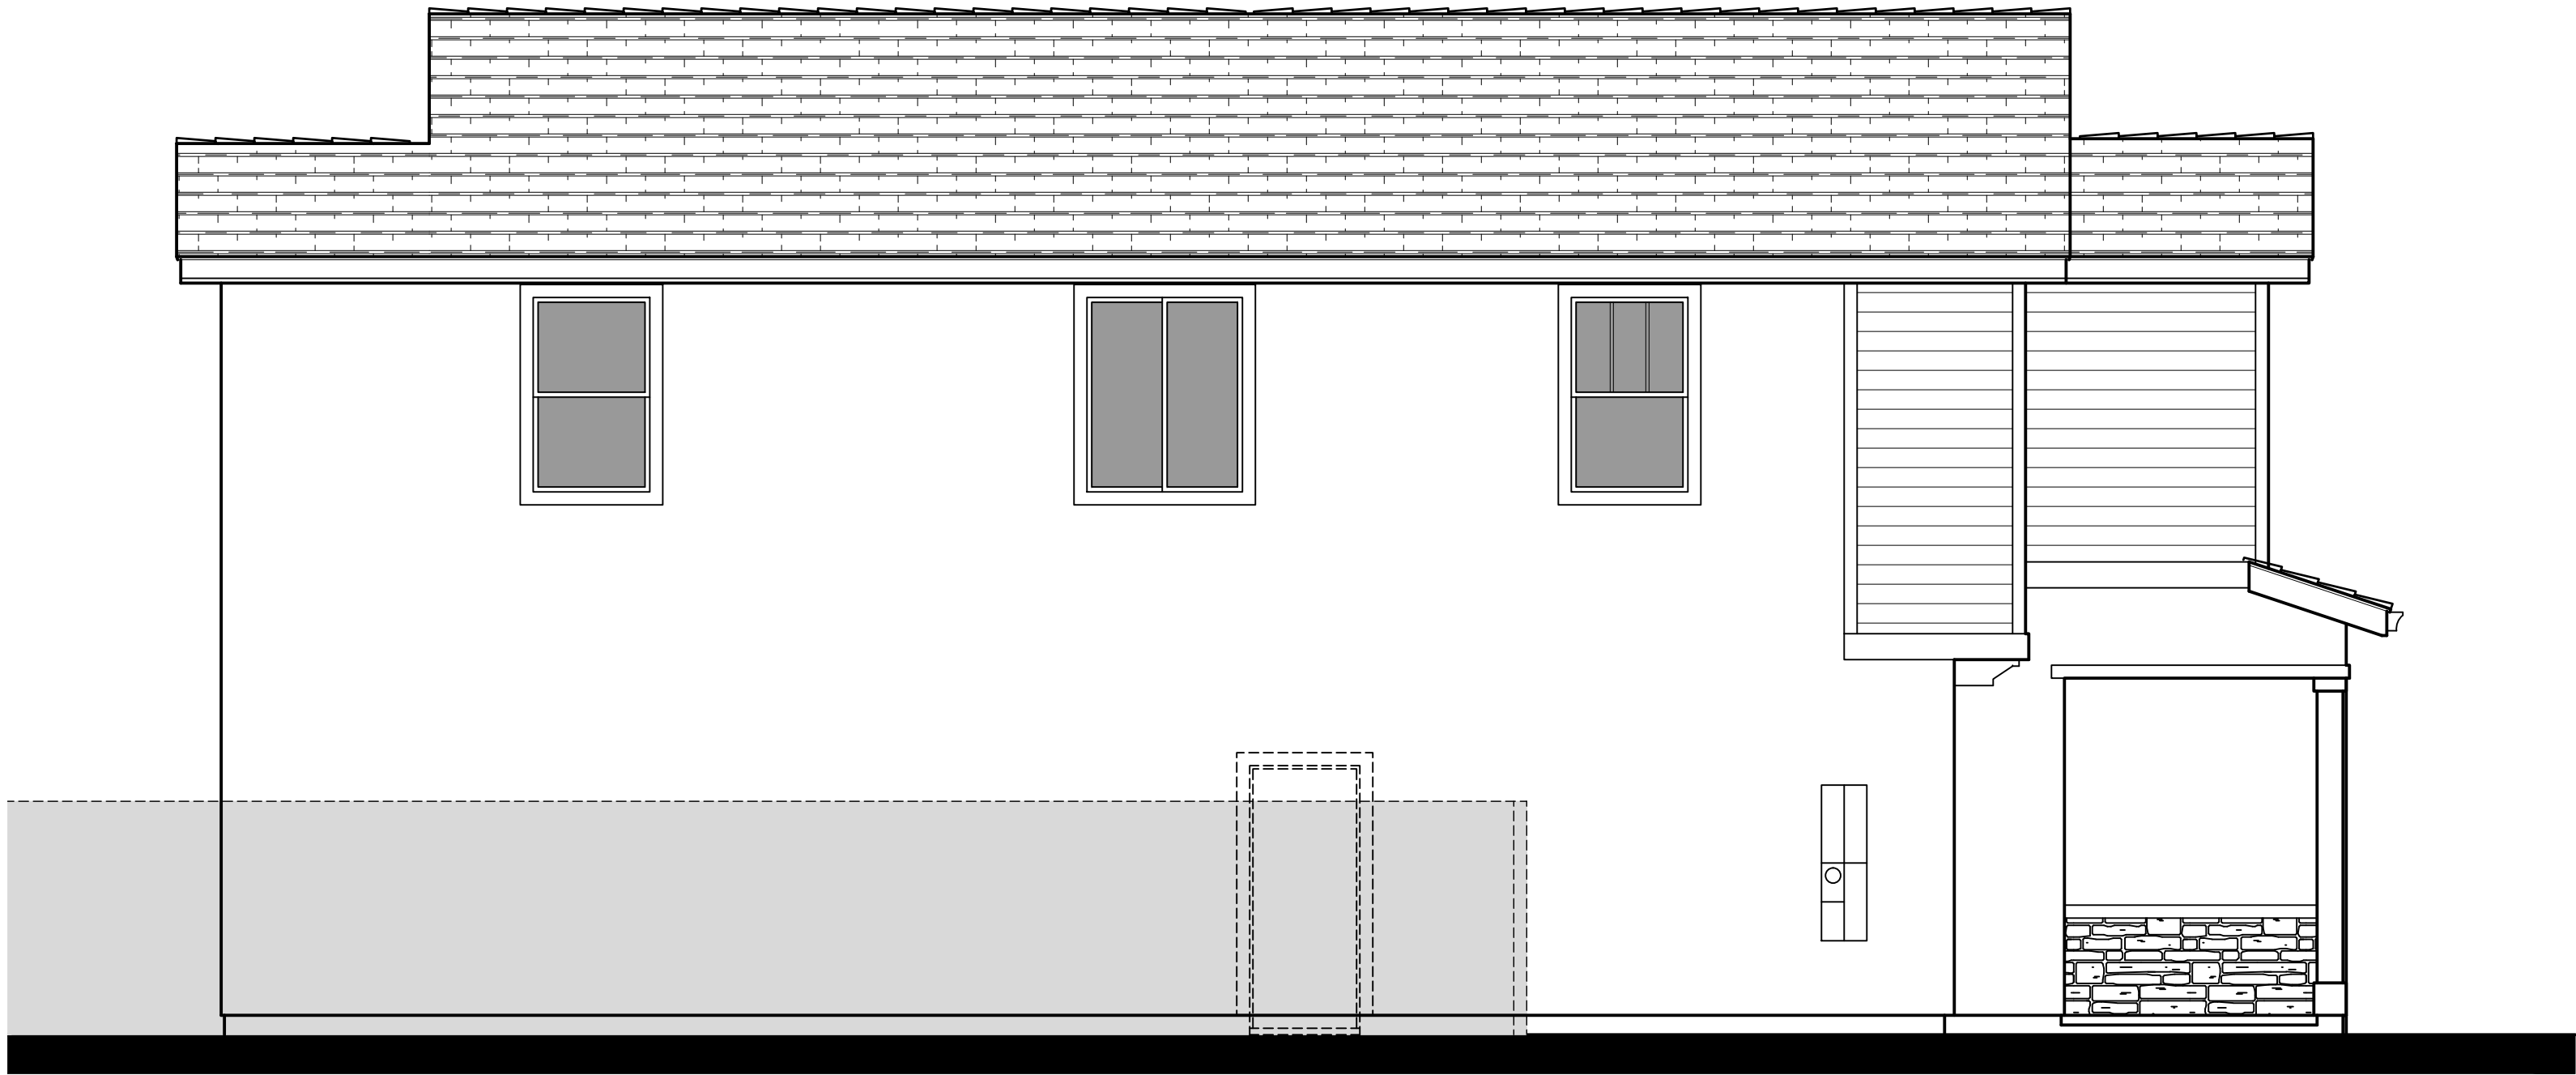


Left Elevation

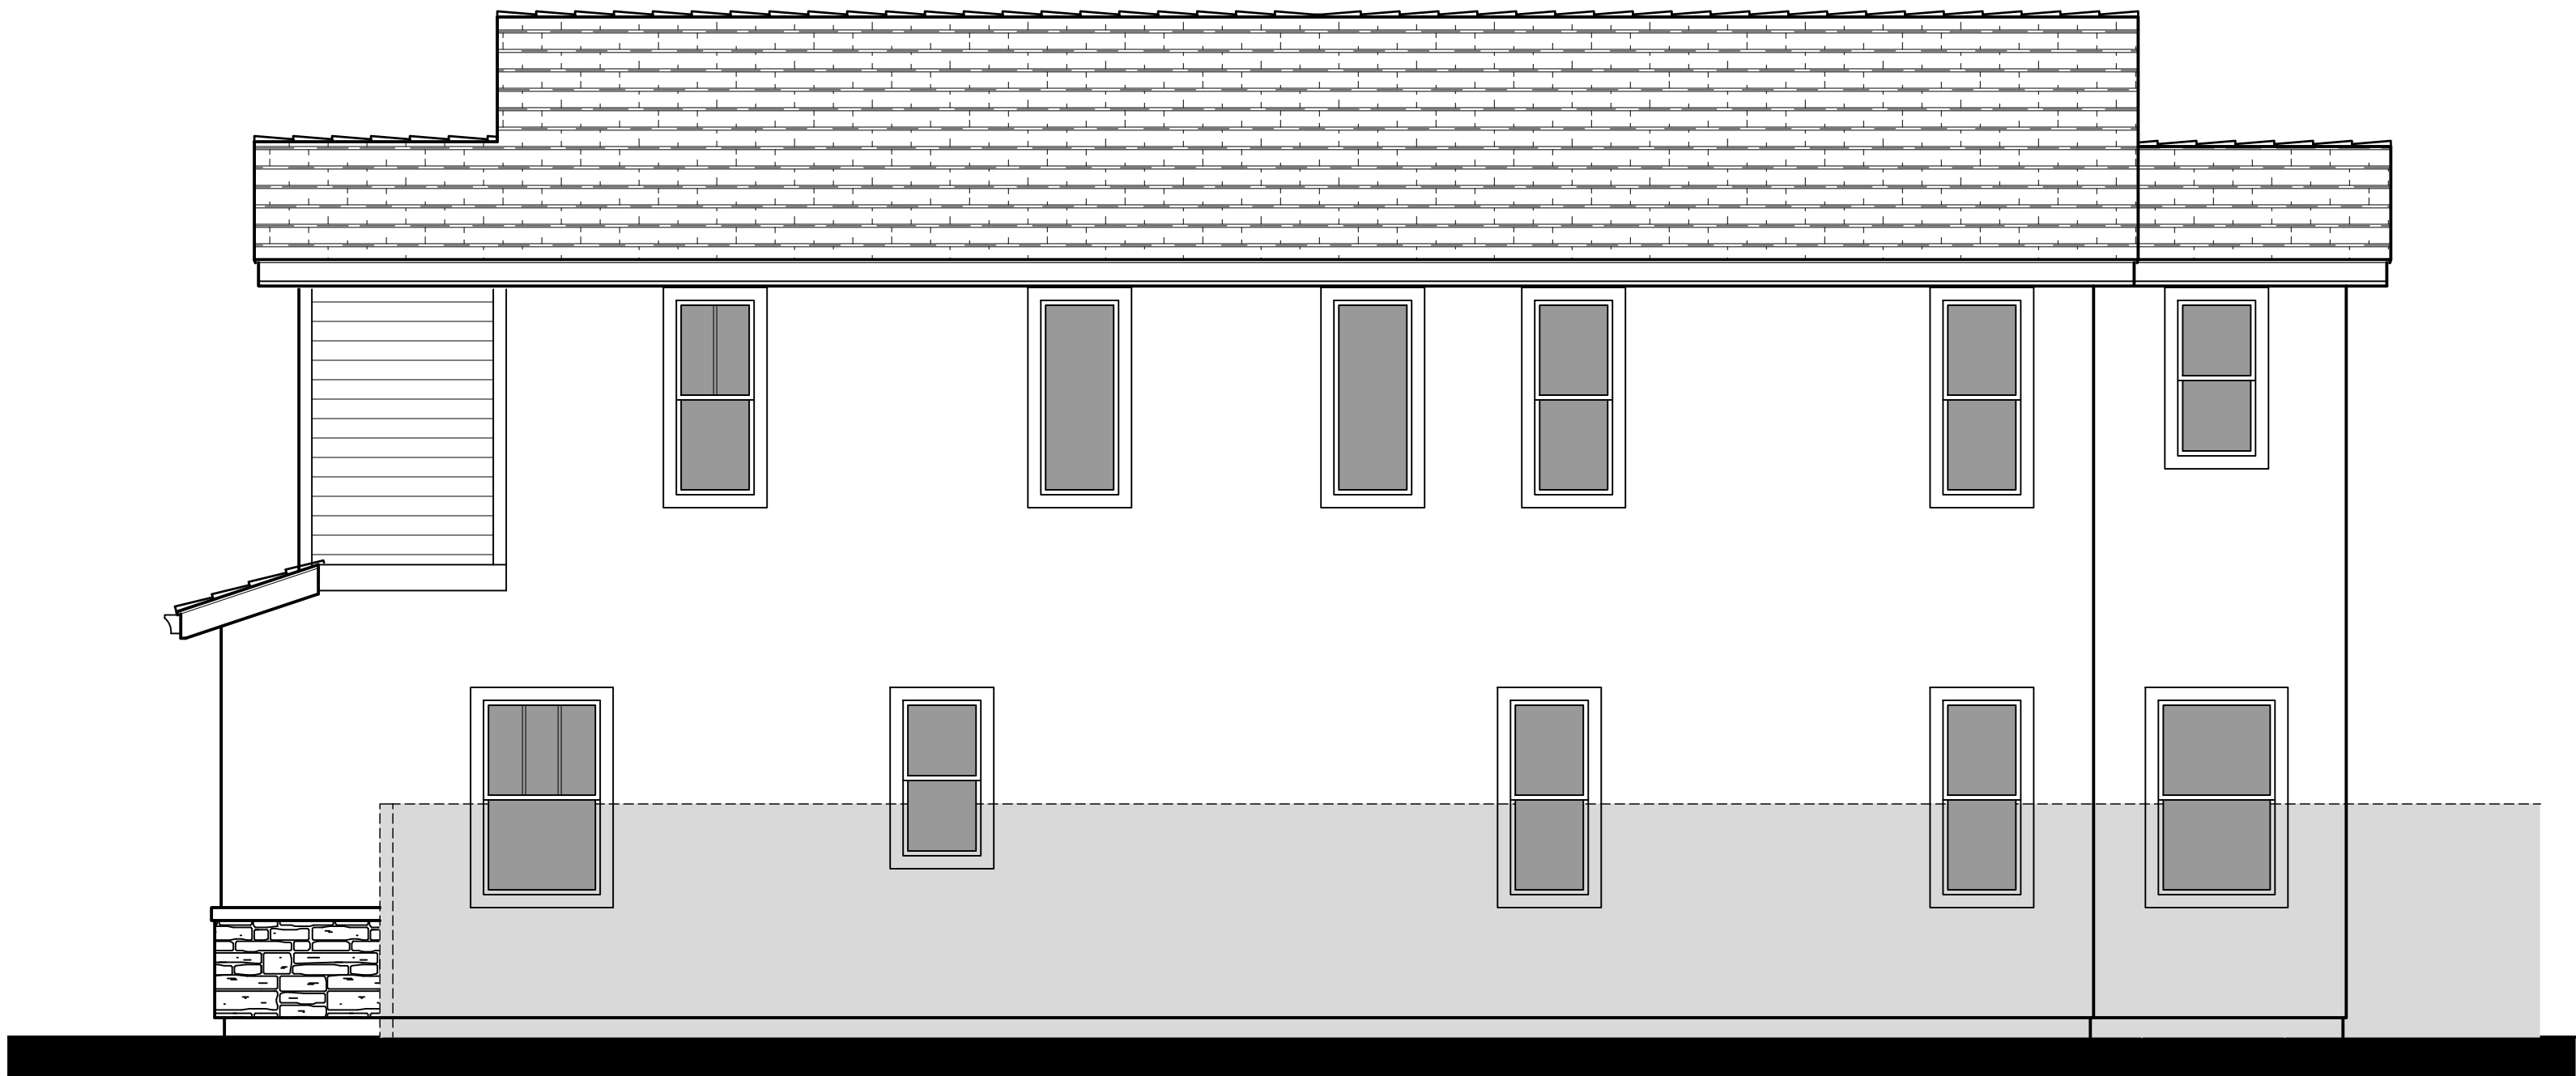


Right Elevation

KEY PLAN

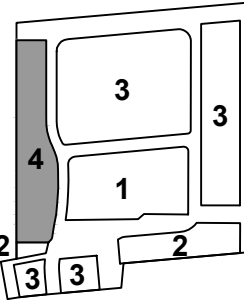



Front Elevation 10B - Cottage

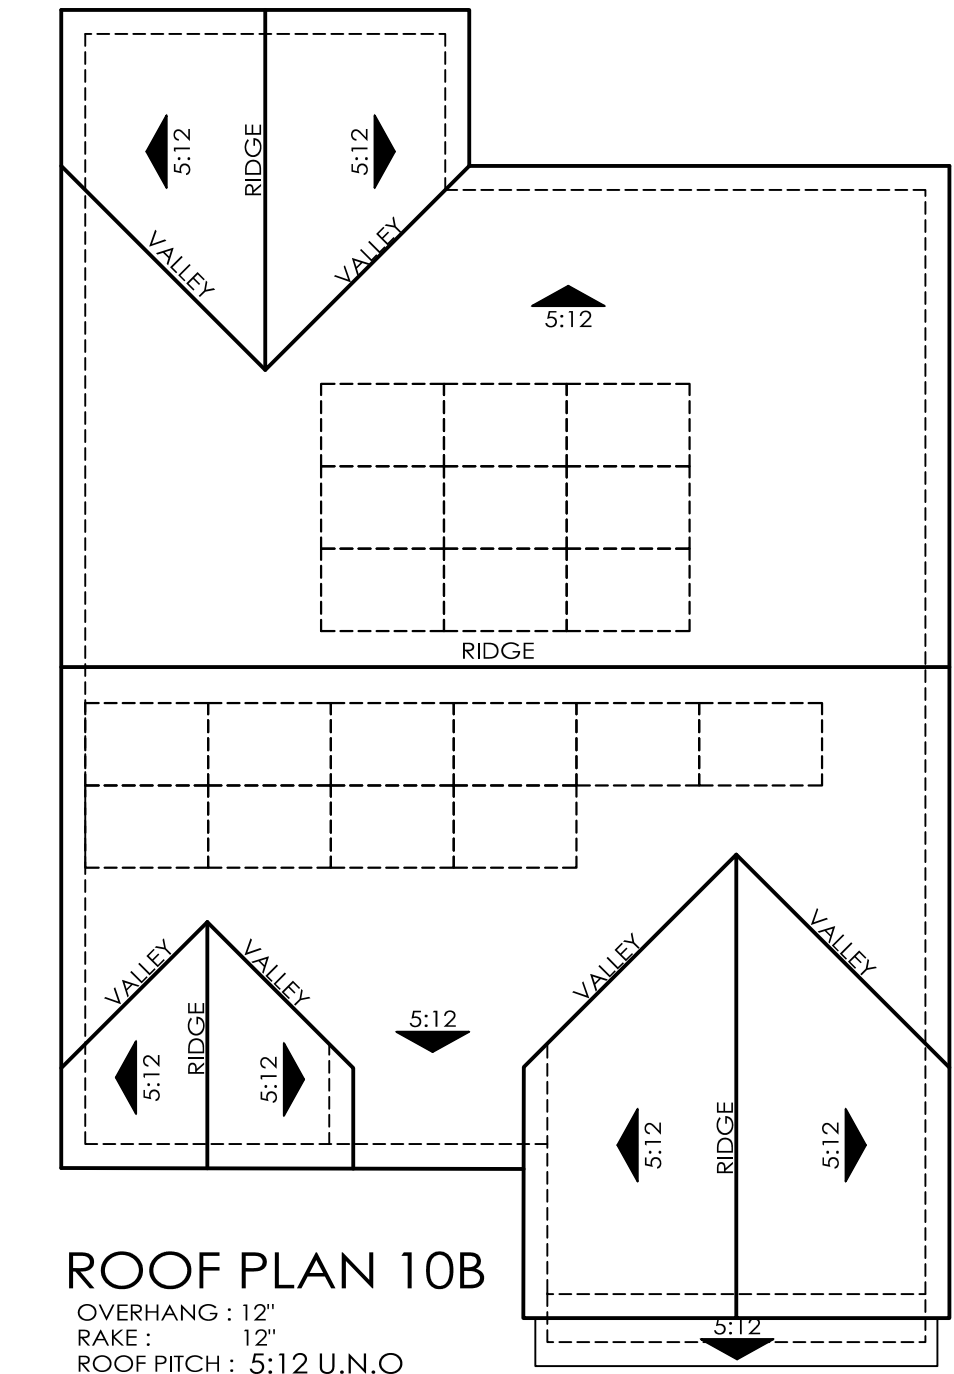


NOTE:

Solar panels shown are for illustrative purposes.
Solar will be confirmed with solar consultant during building submittal process.
Location, quantity and orientation may change.

No roof mounted mechanical equipment.


10B - Material Legend:


Composition Shingle Roofing
Stucco Finish
Stone Veneer
Decorative Shutter
Enhanced Head and Sill Trim
Decorative Gable End Detail
Metal Garage Door
Decorative Coach Light

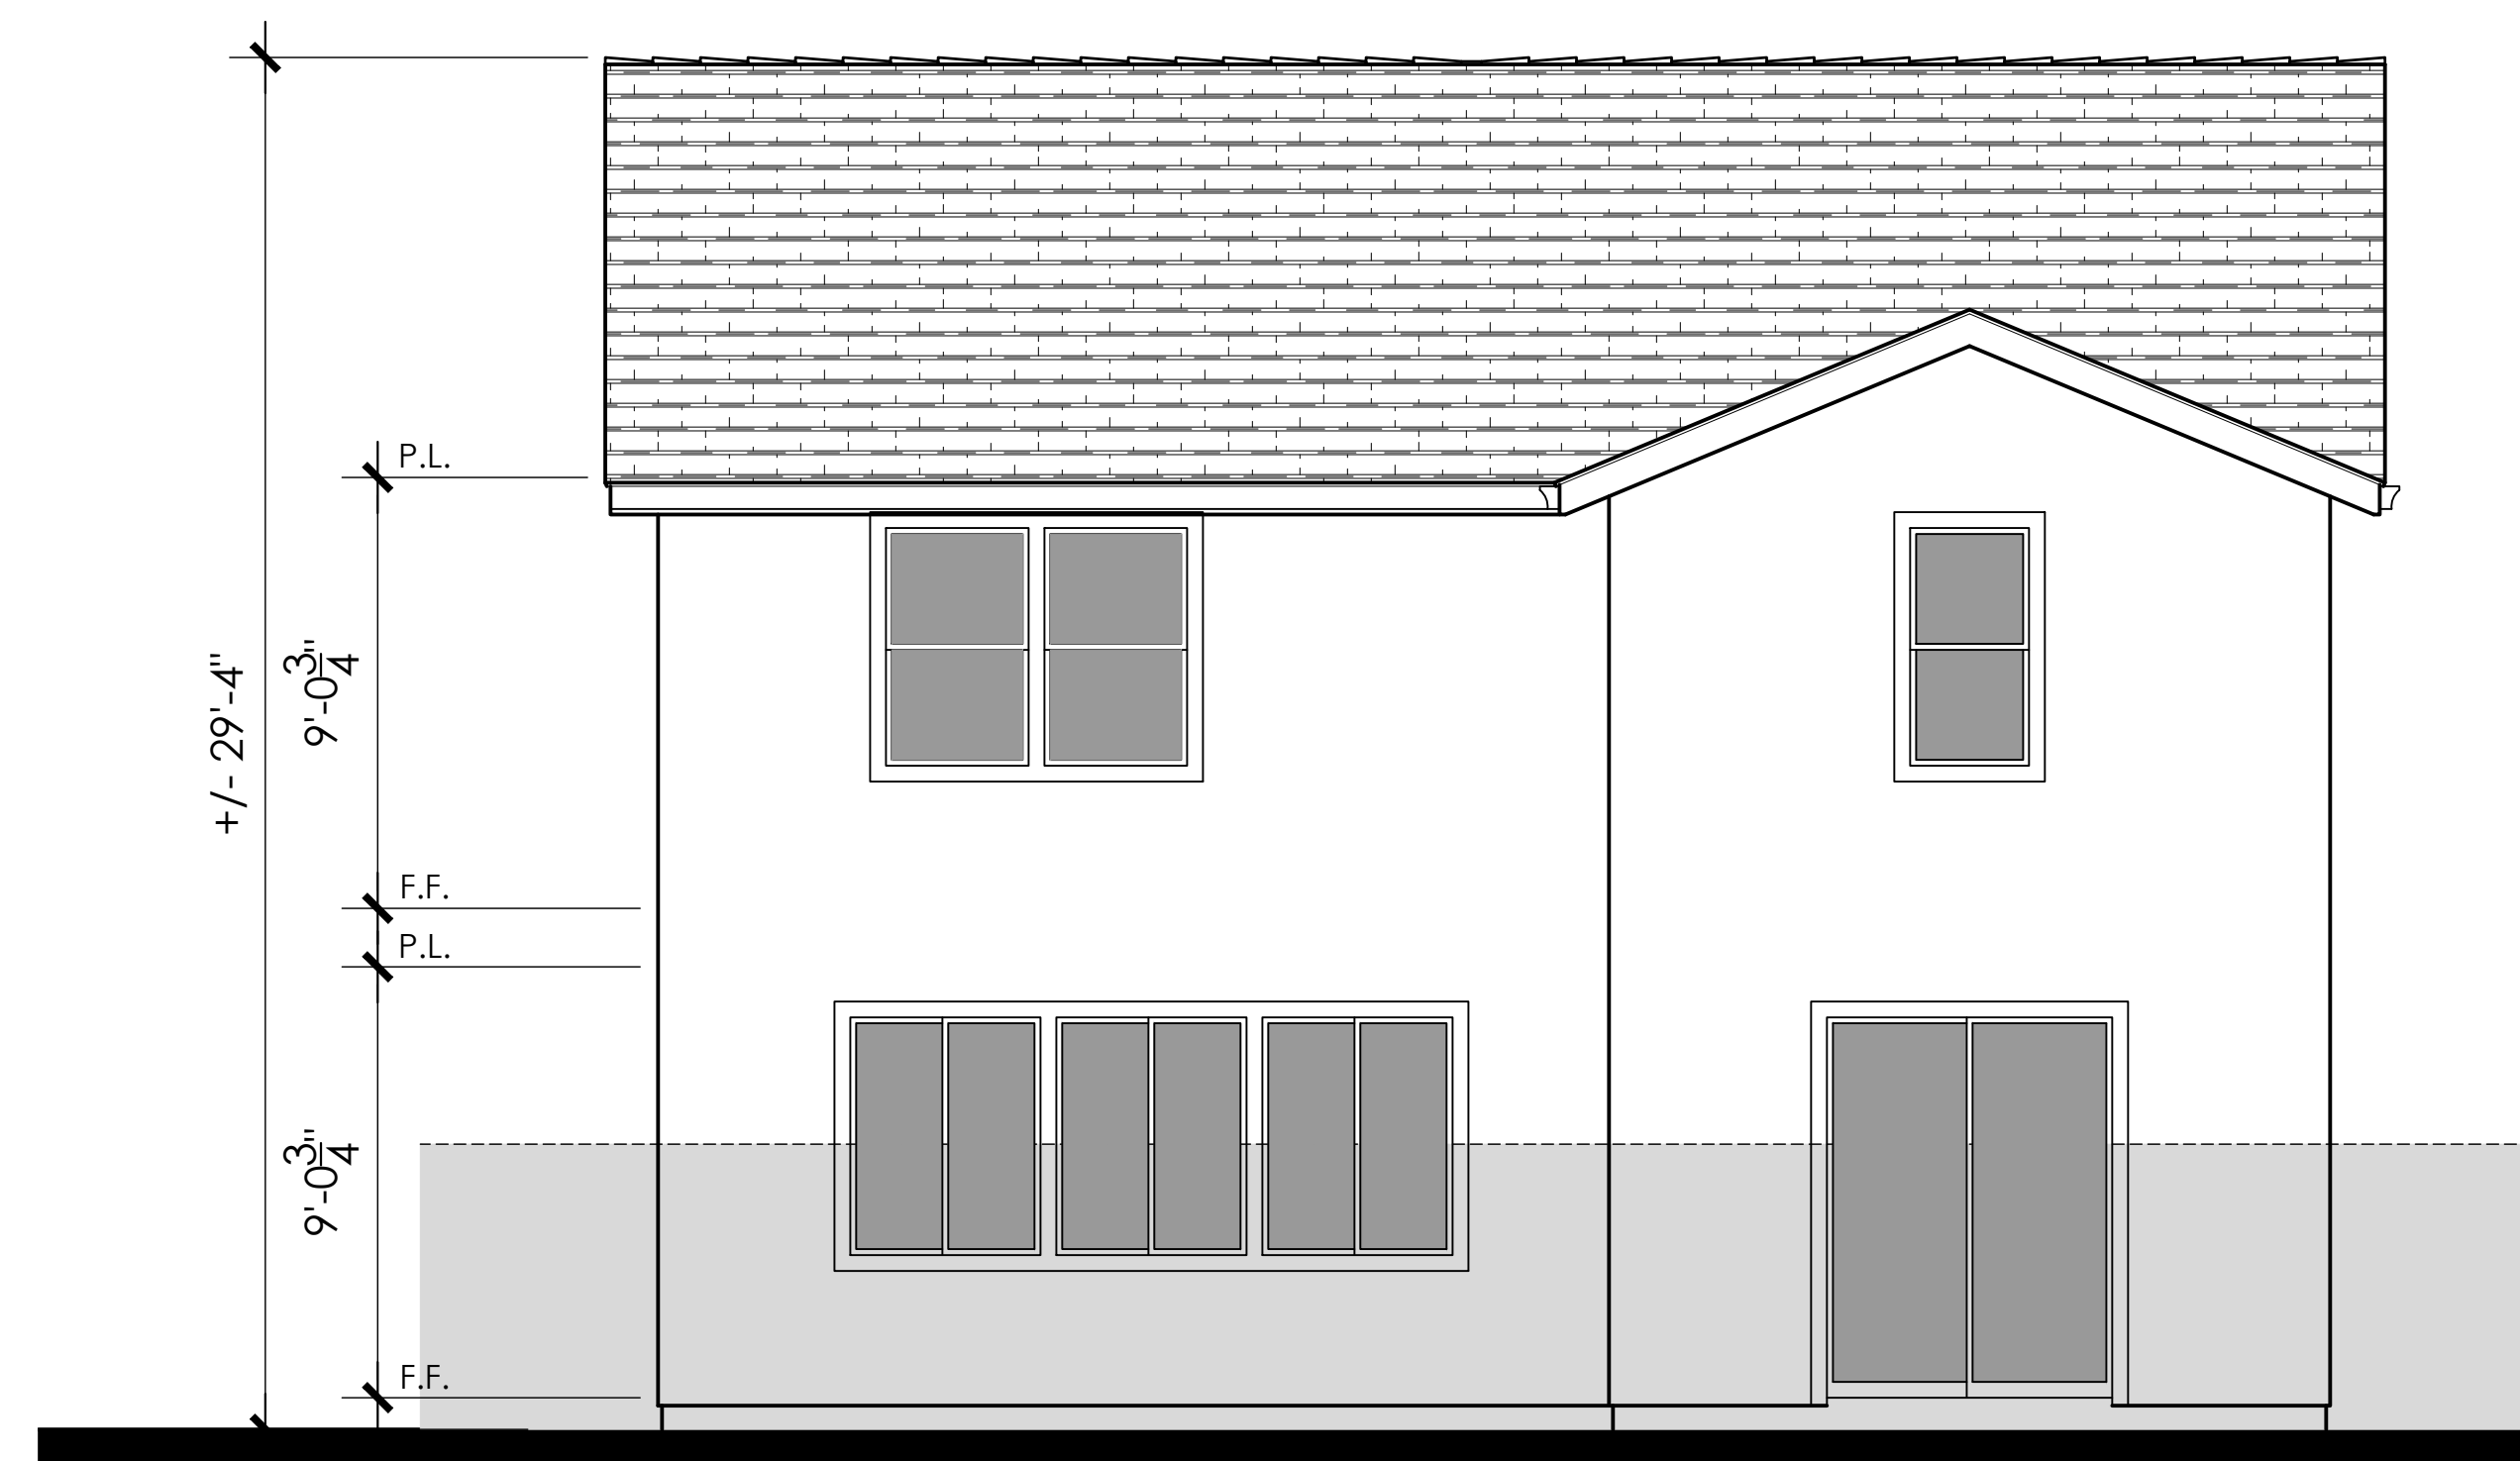


Rear Elevation

KEY PLAN

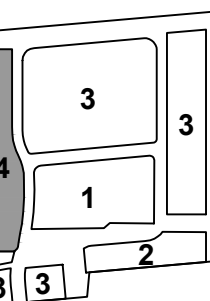


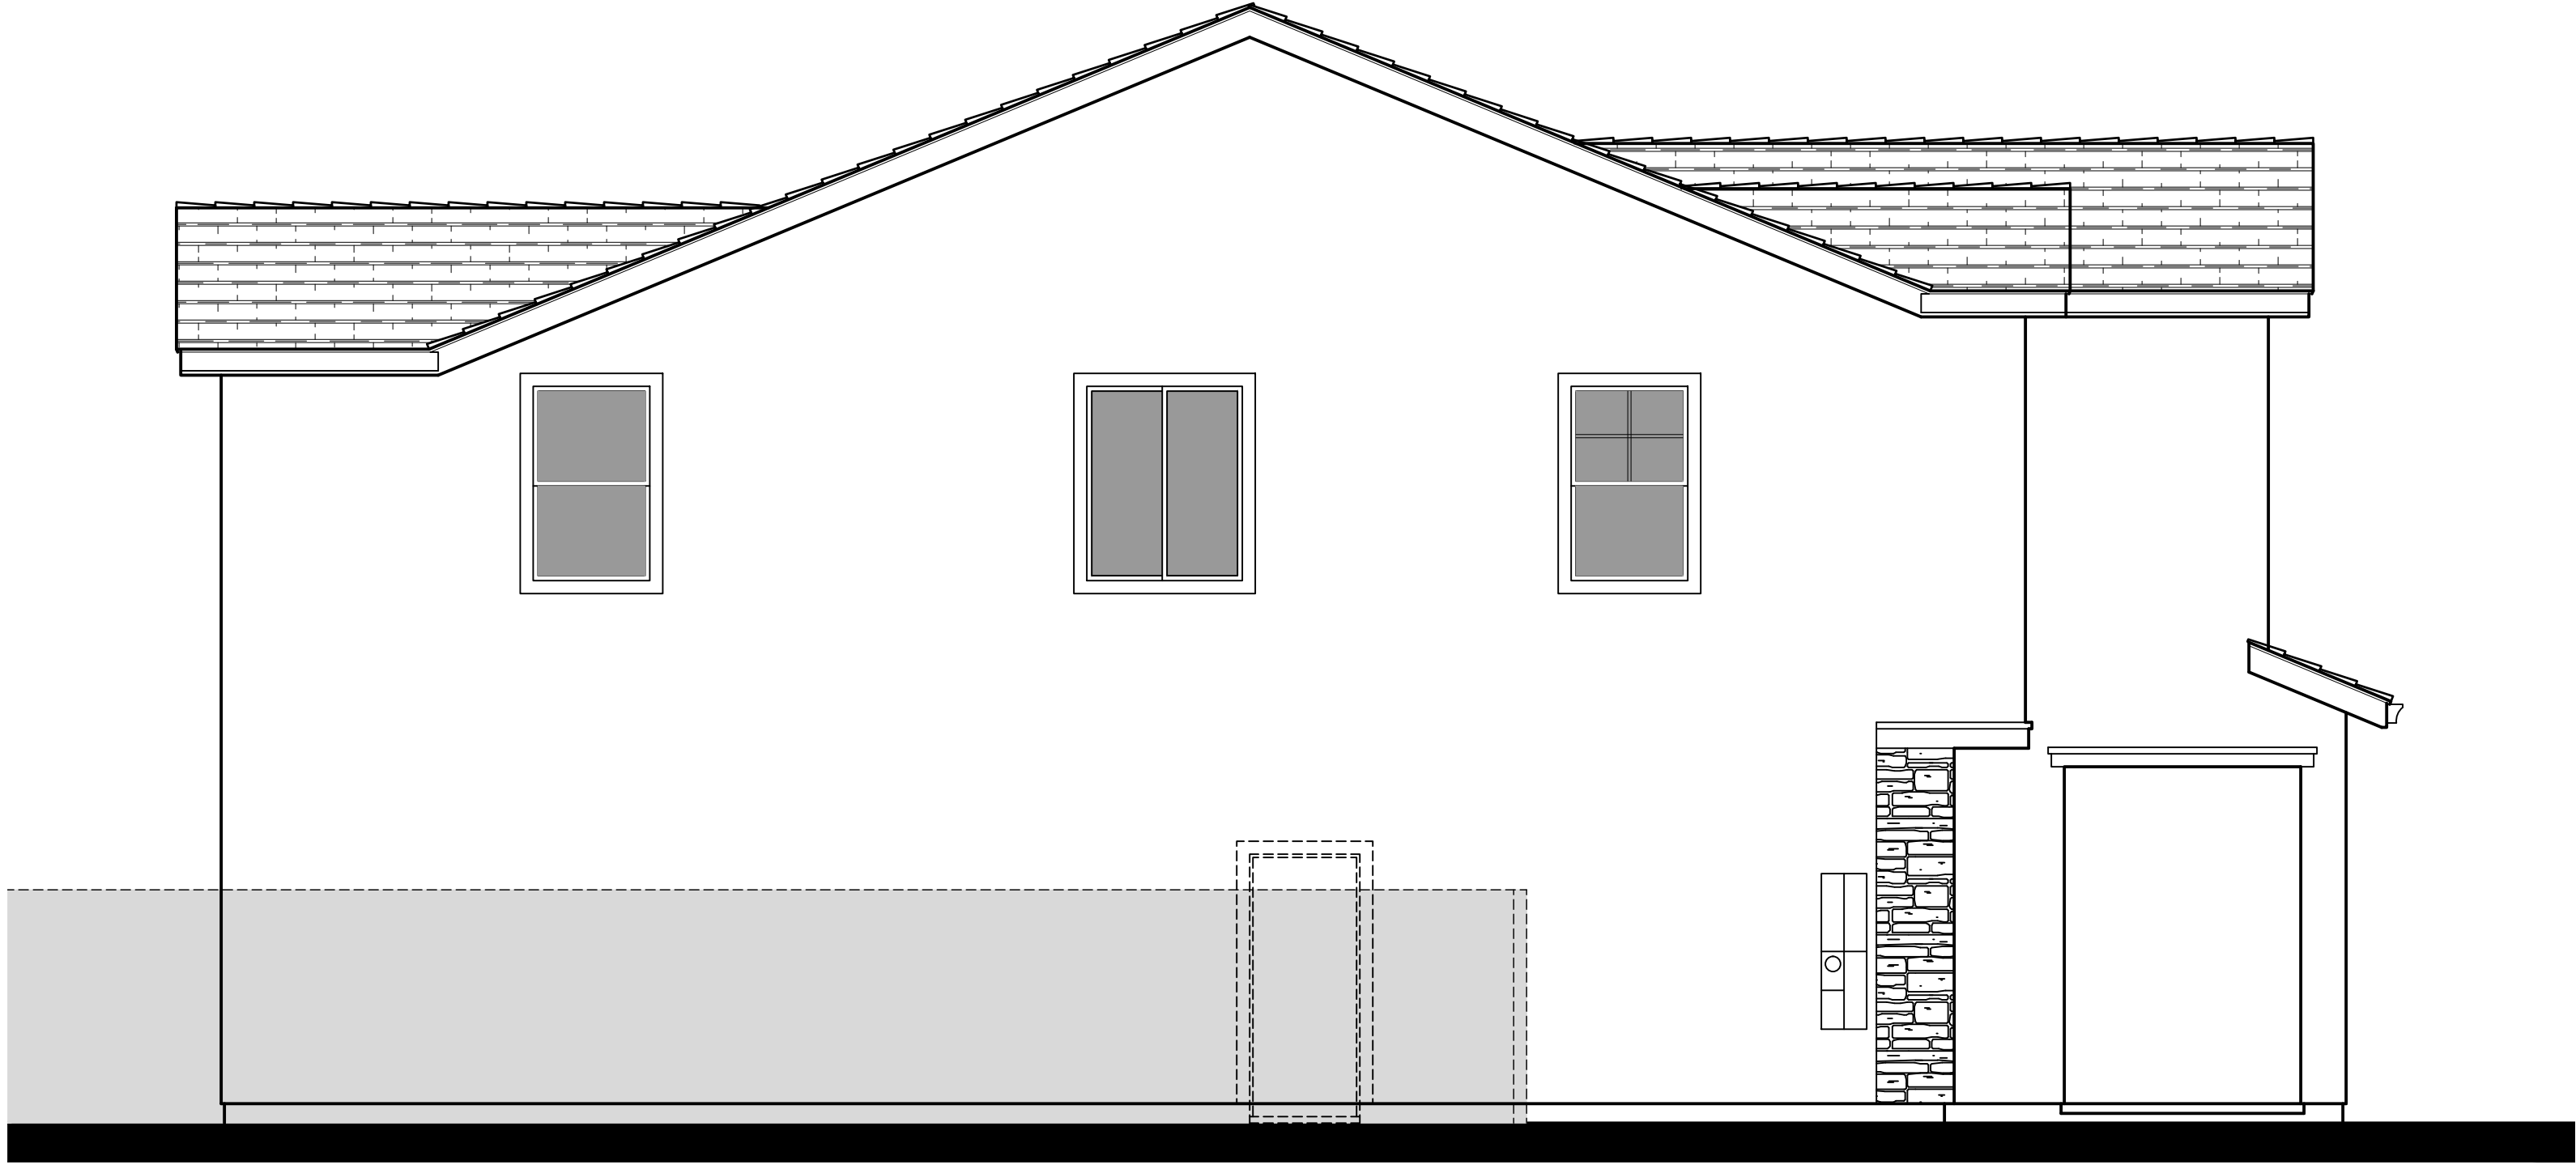

Left Elevation

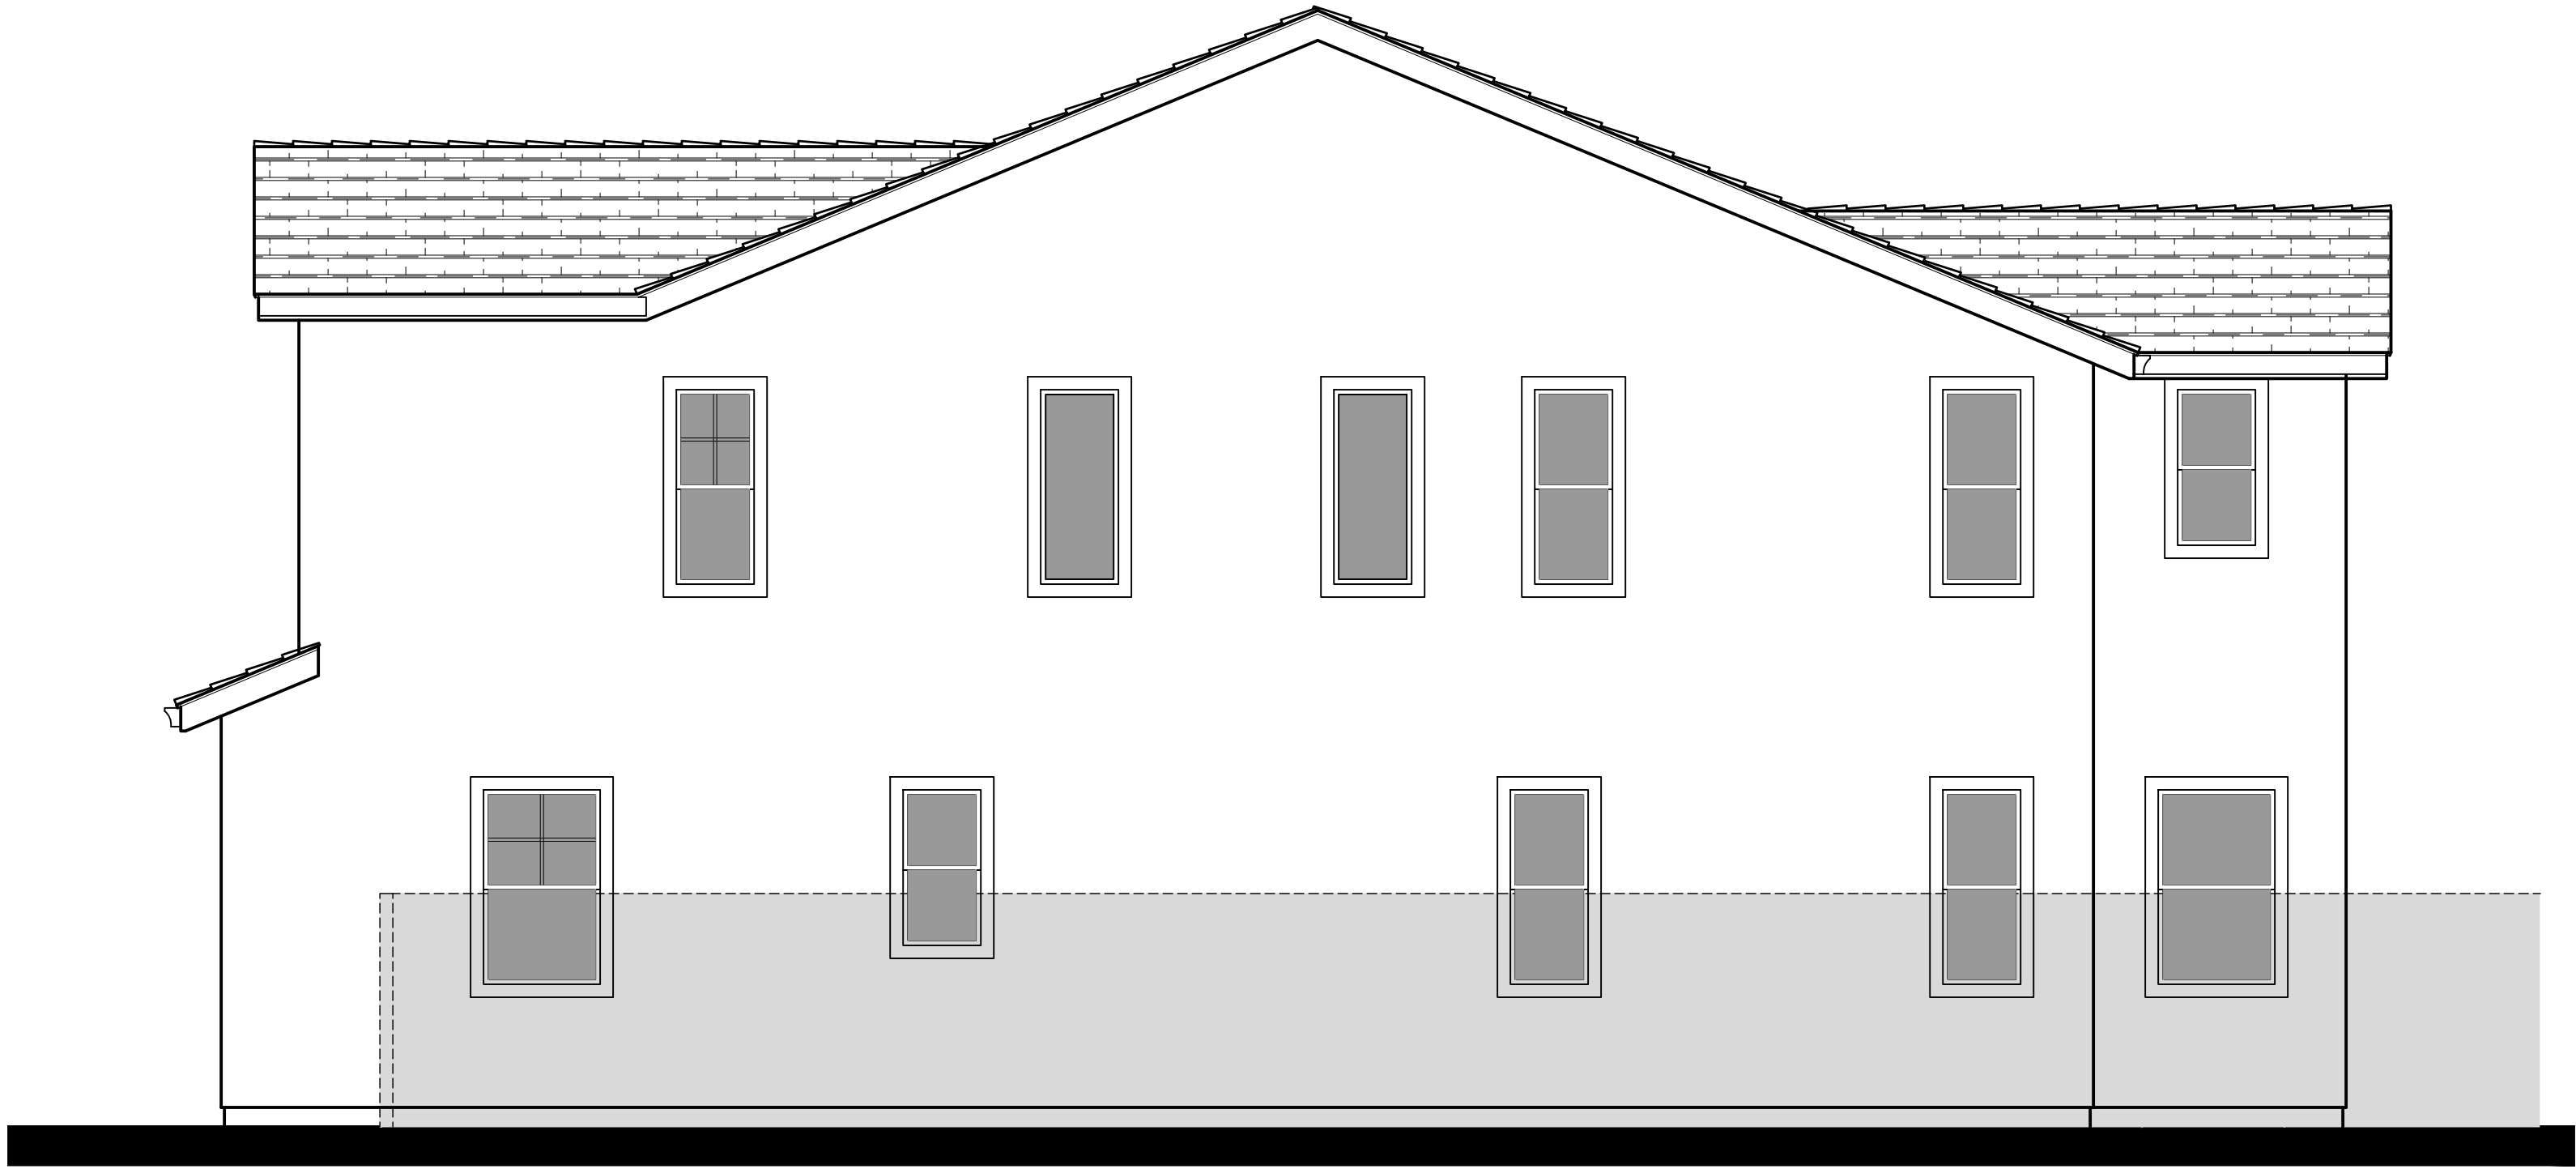


Right Elevation

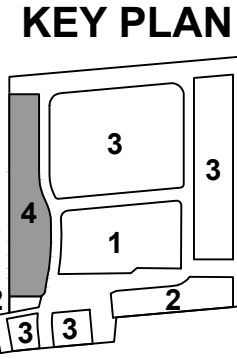



Front Elevation 10C - Farmhouse

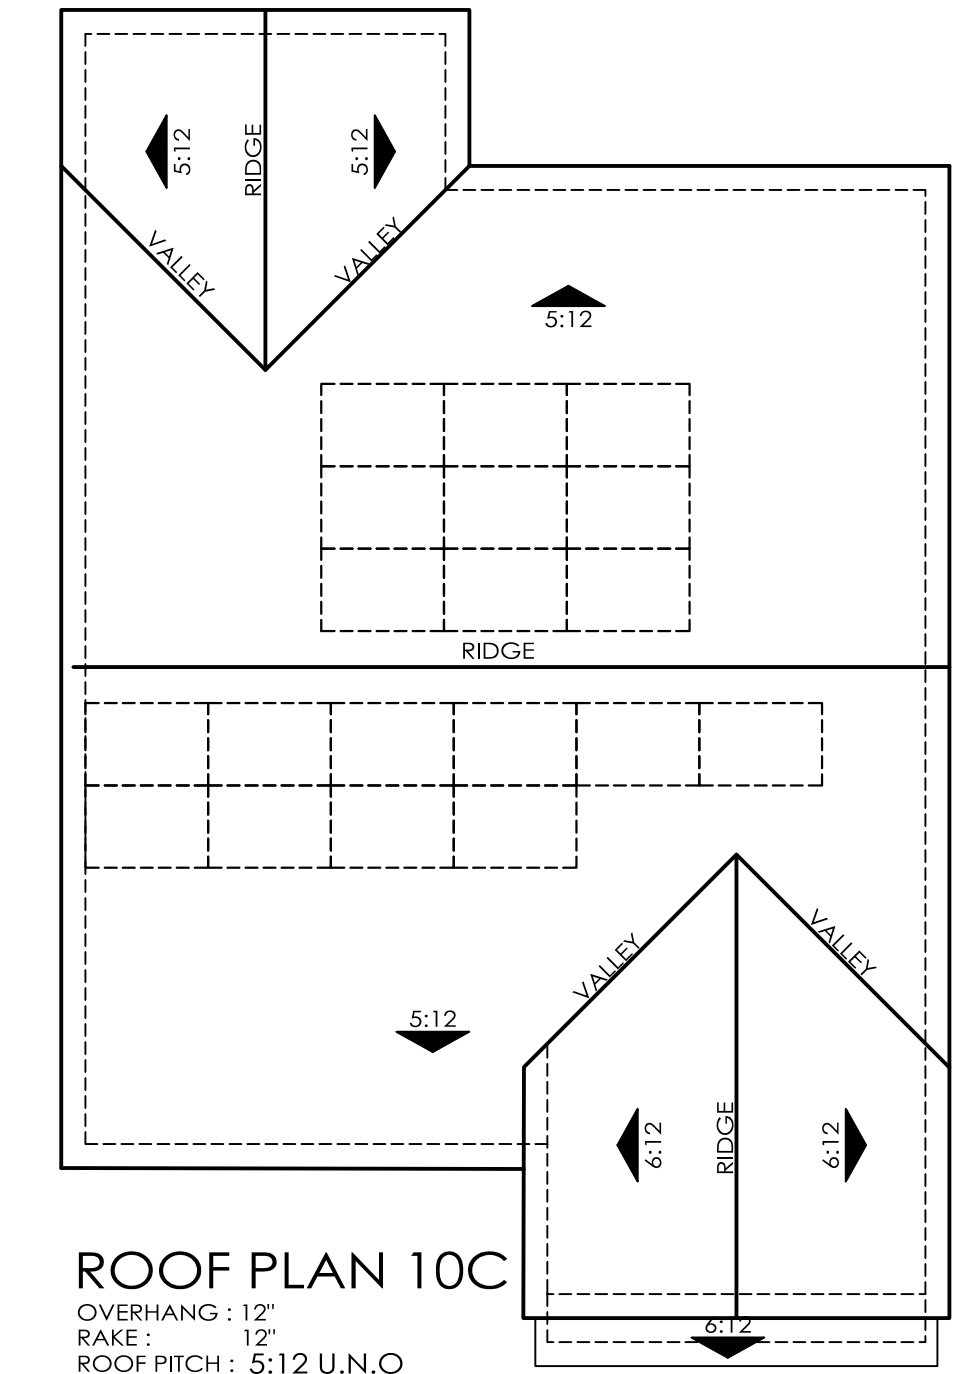


NOTE:

Solar panels shown are for illustrative purposes.
Solar will be confirmed with solar consultant during
building submittal process.
Location, quantity and orientation may change.

No roof mounted mechanical equipment.


10C - Material Legend:


Composition Shingle Roofing
Stucco Finish
Cementitious Board and Batten Siding
Brick Veneer
Decorative Shutter
Enhanced Head and Sill Trim
Decorative Gable End Detail
Metal Garage Door
Decorative Coach Light

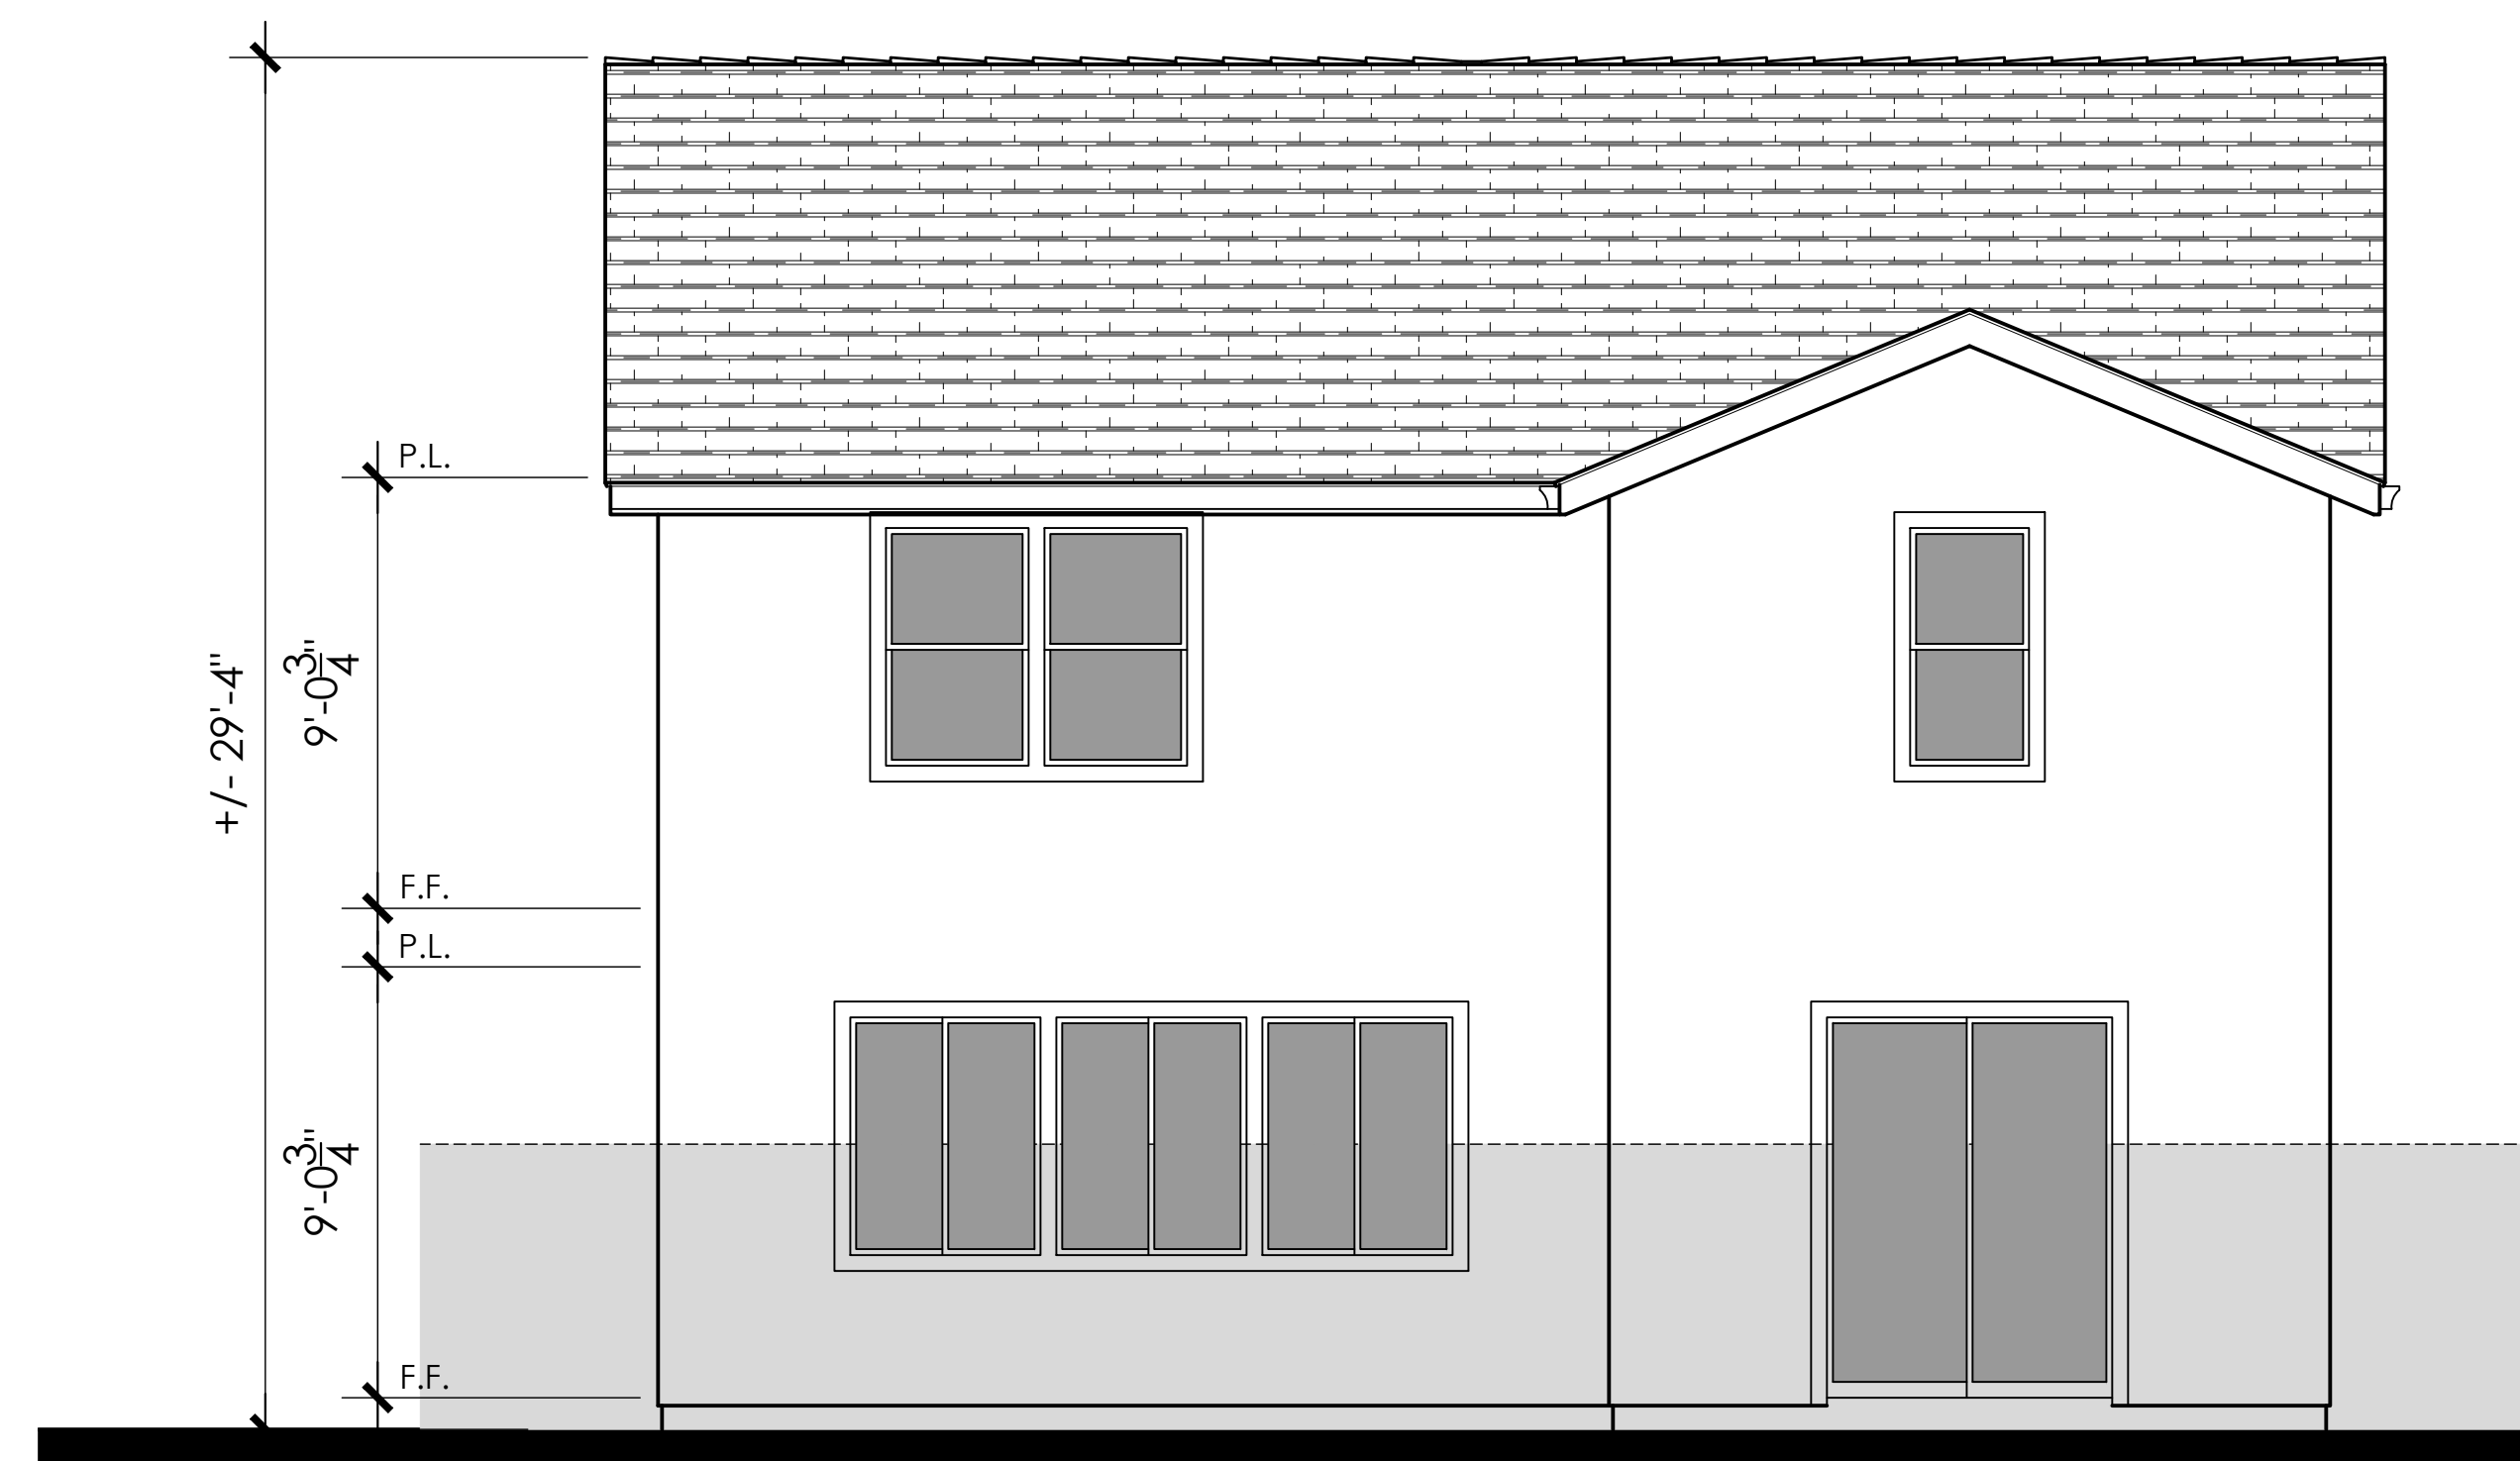


Rear Elevation

KEY PLAN

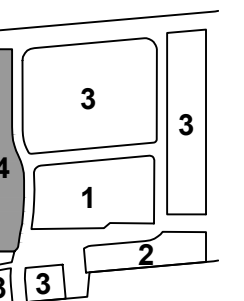

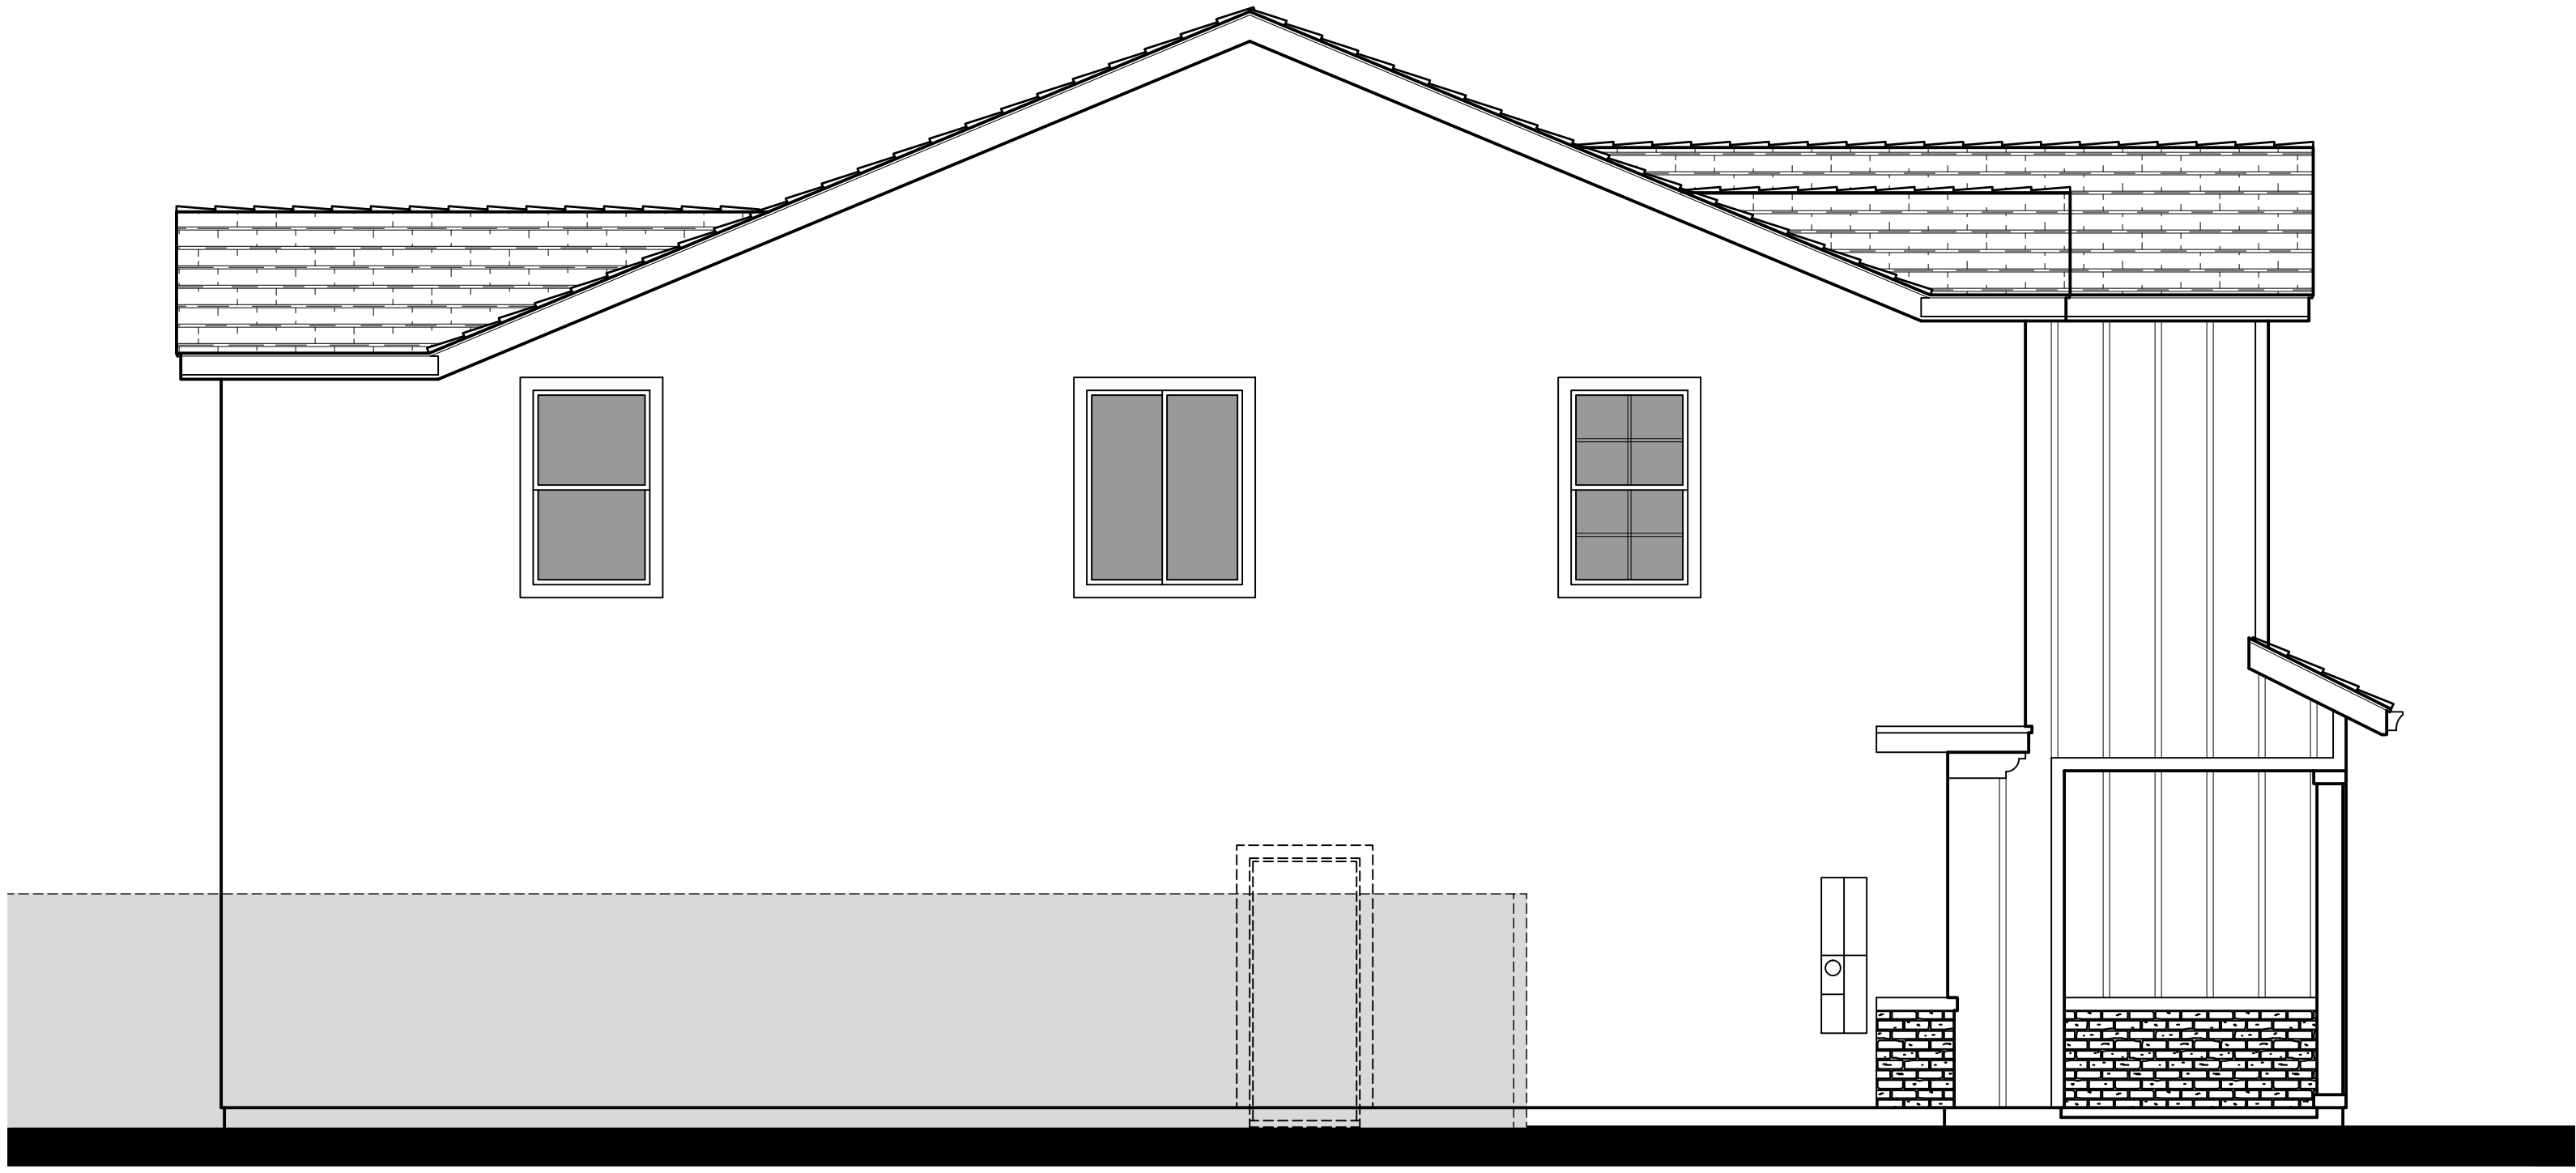

Left Elevation

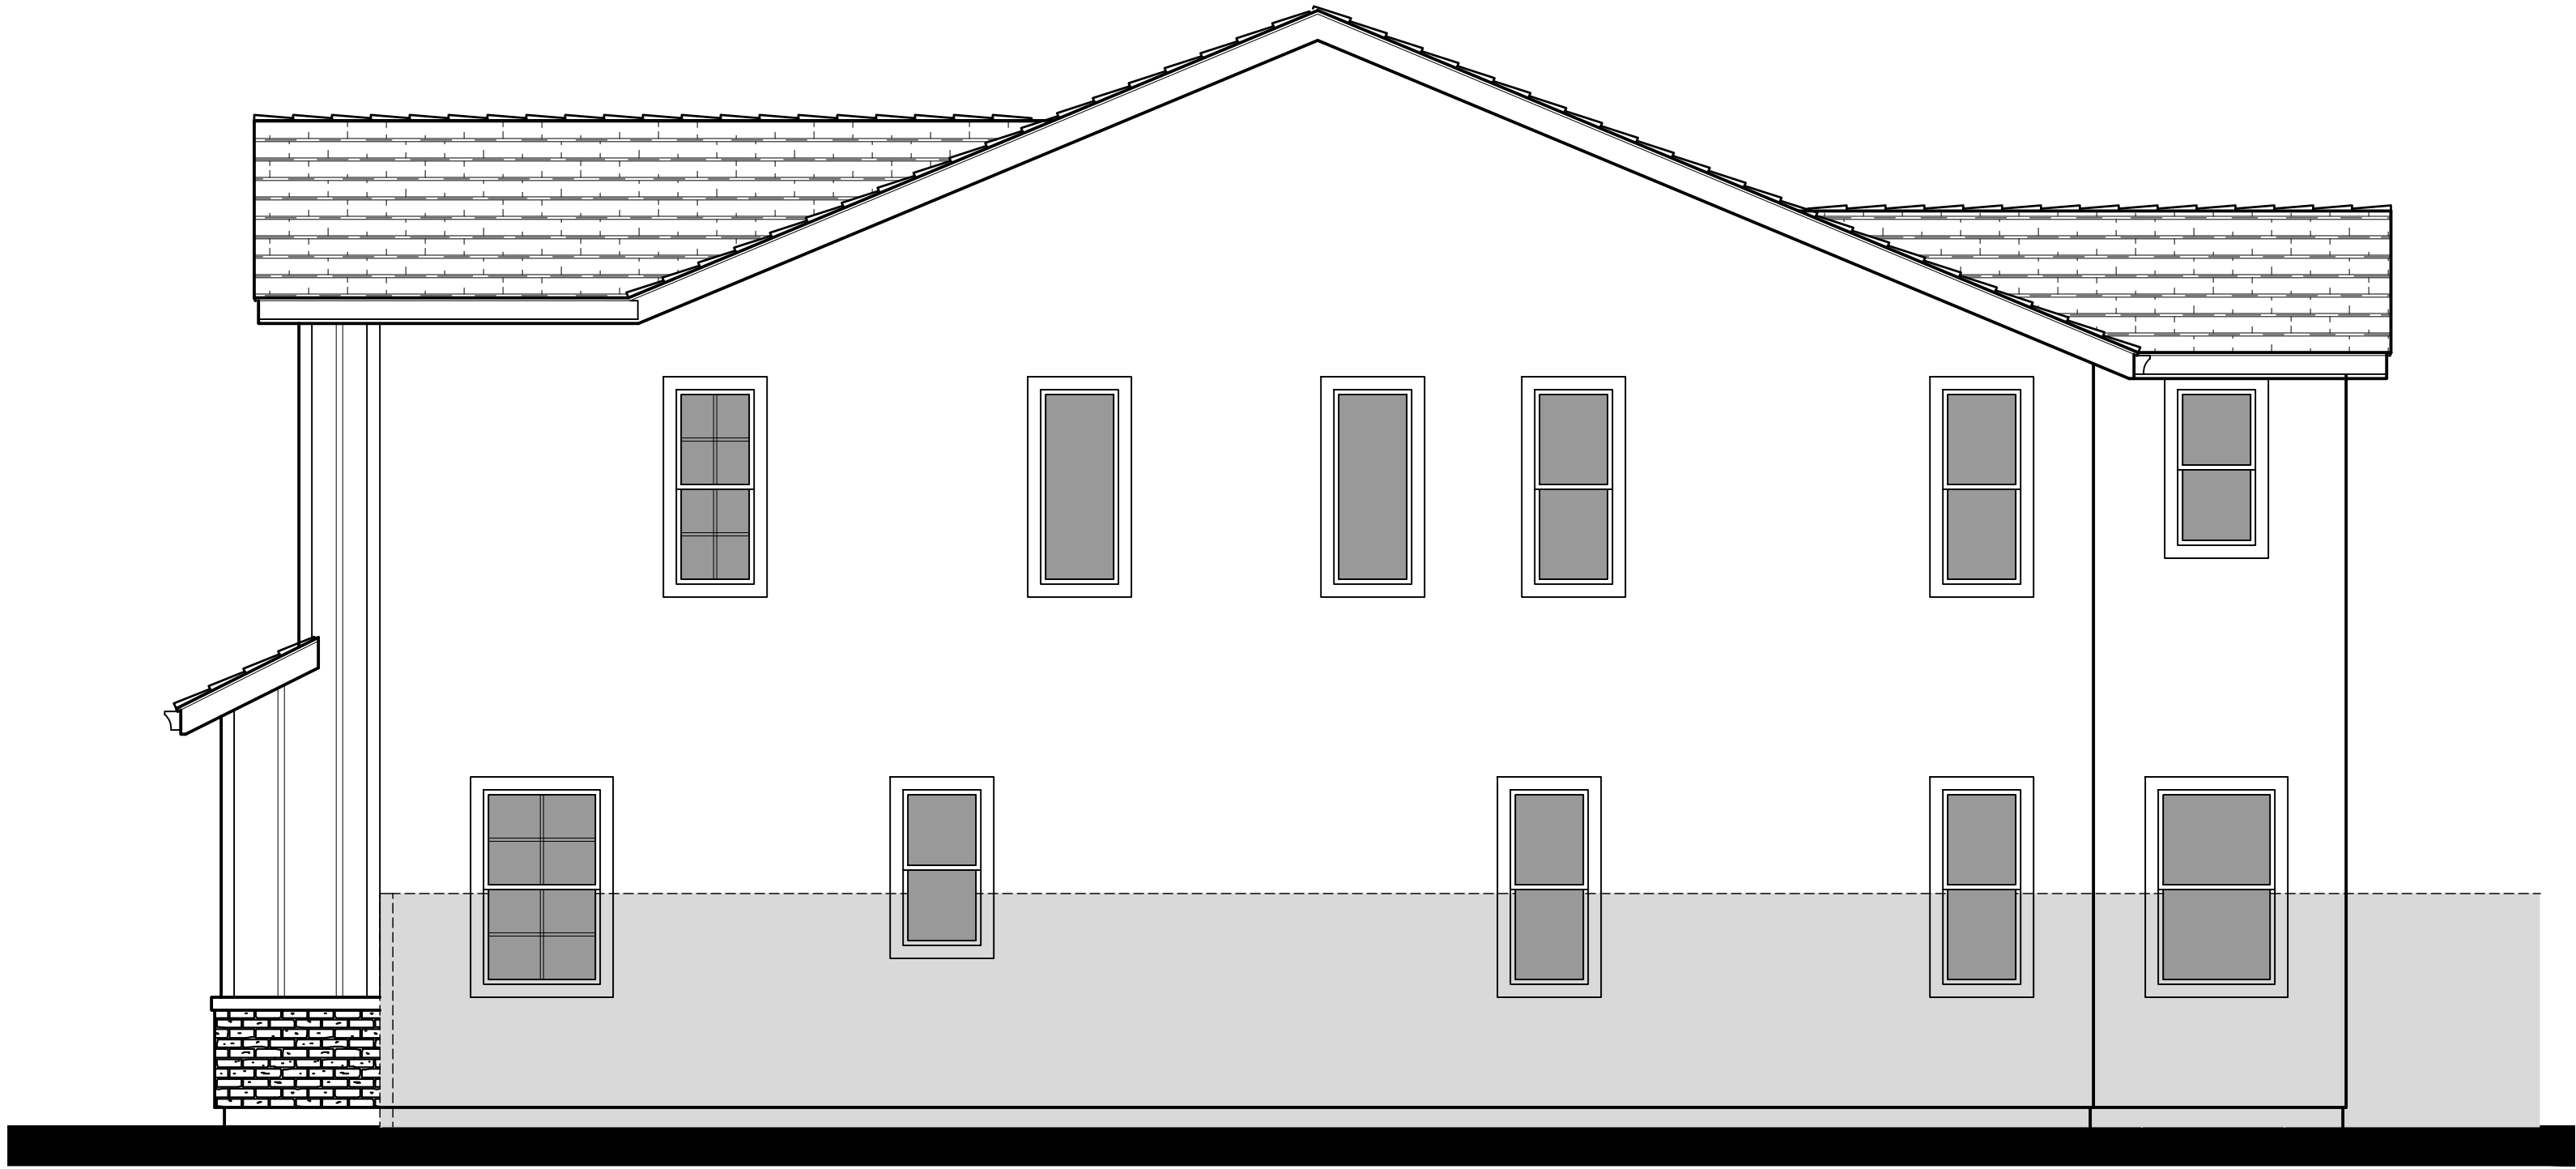

Right Elevation

