




Front Elevation 11A - Craftsman

Scheme 2

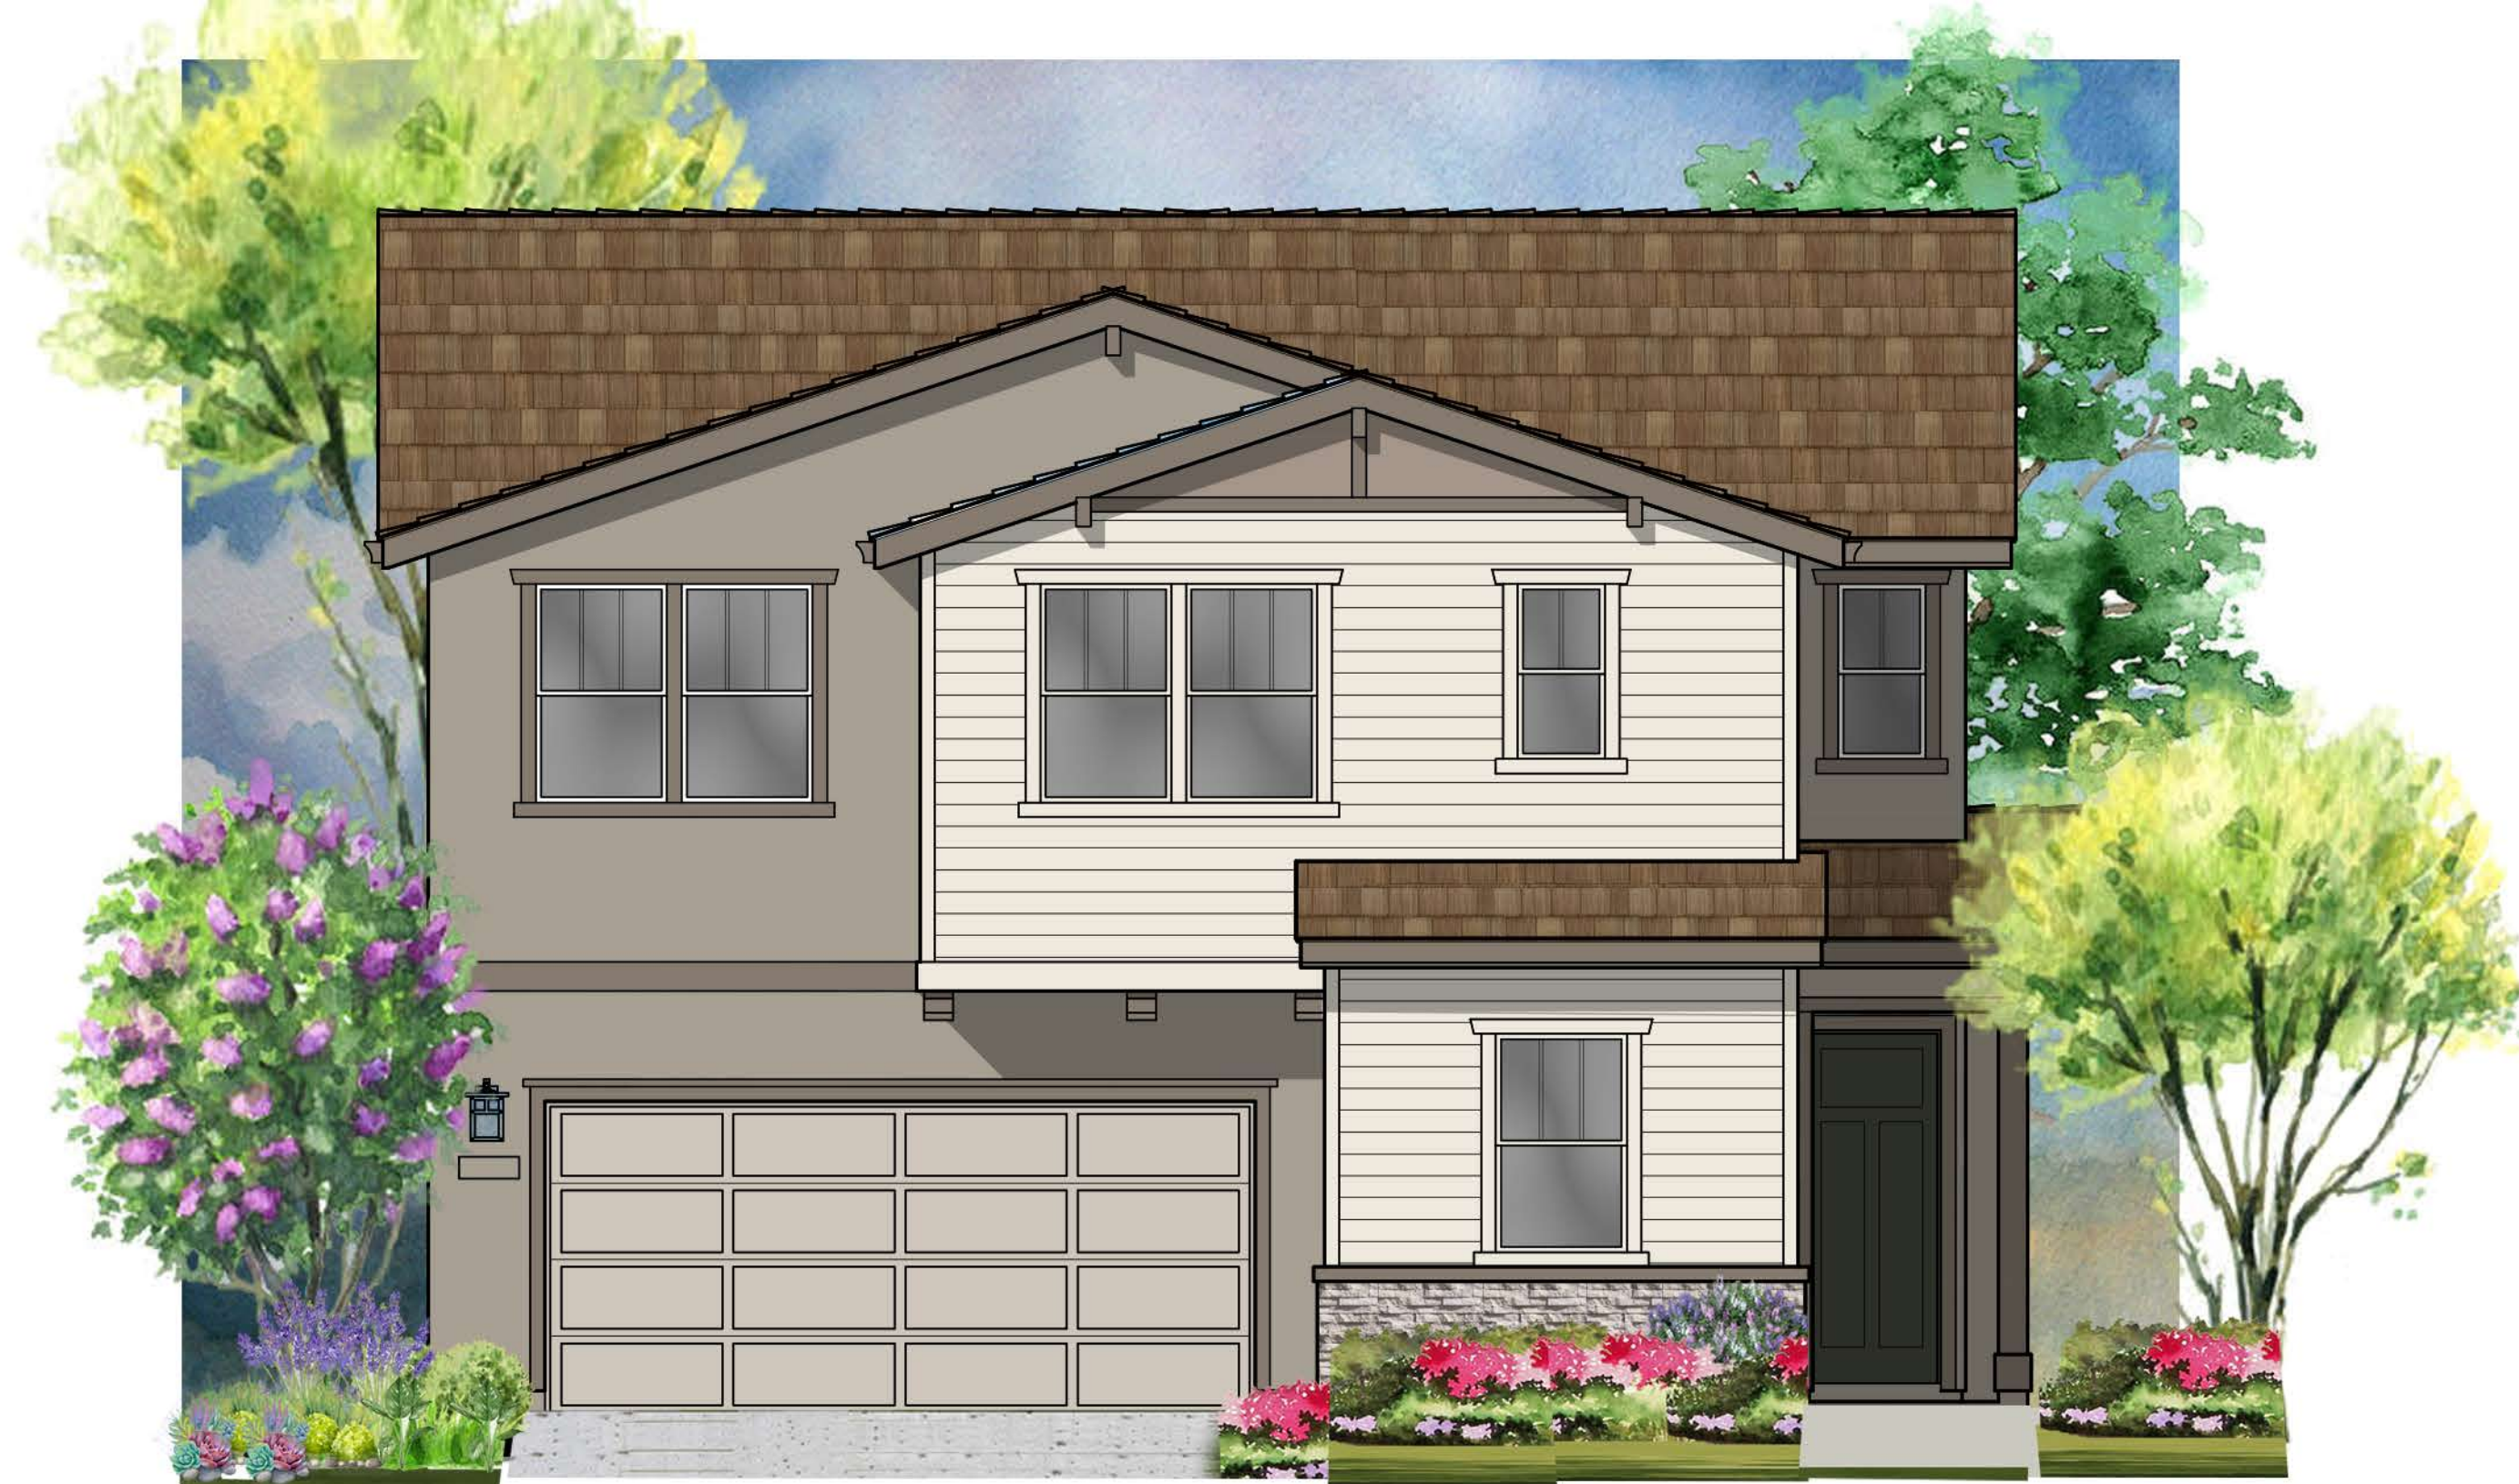


Front Elevation 11B - Cottage



Scheme 8



Front Elevation 11C - Farmhouse


Scheme 11

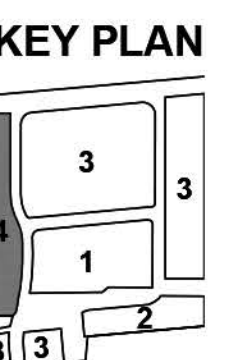


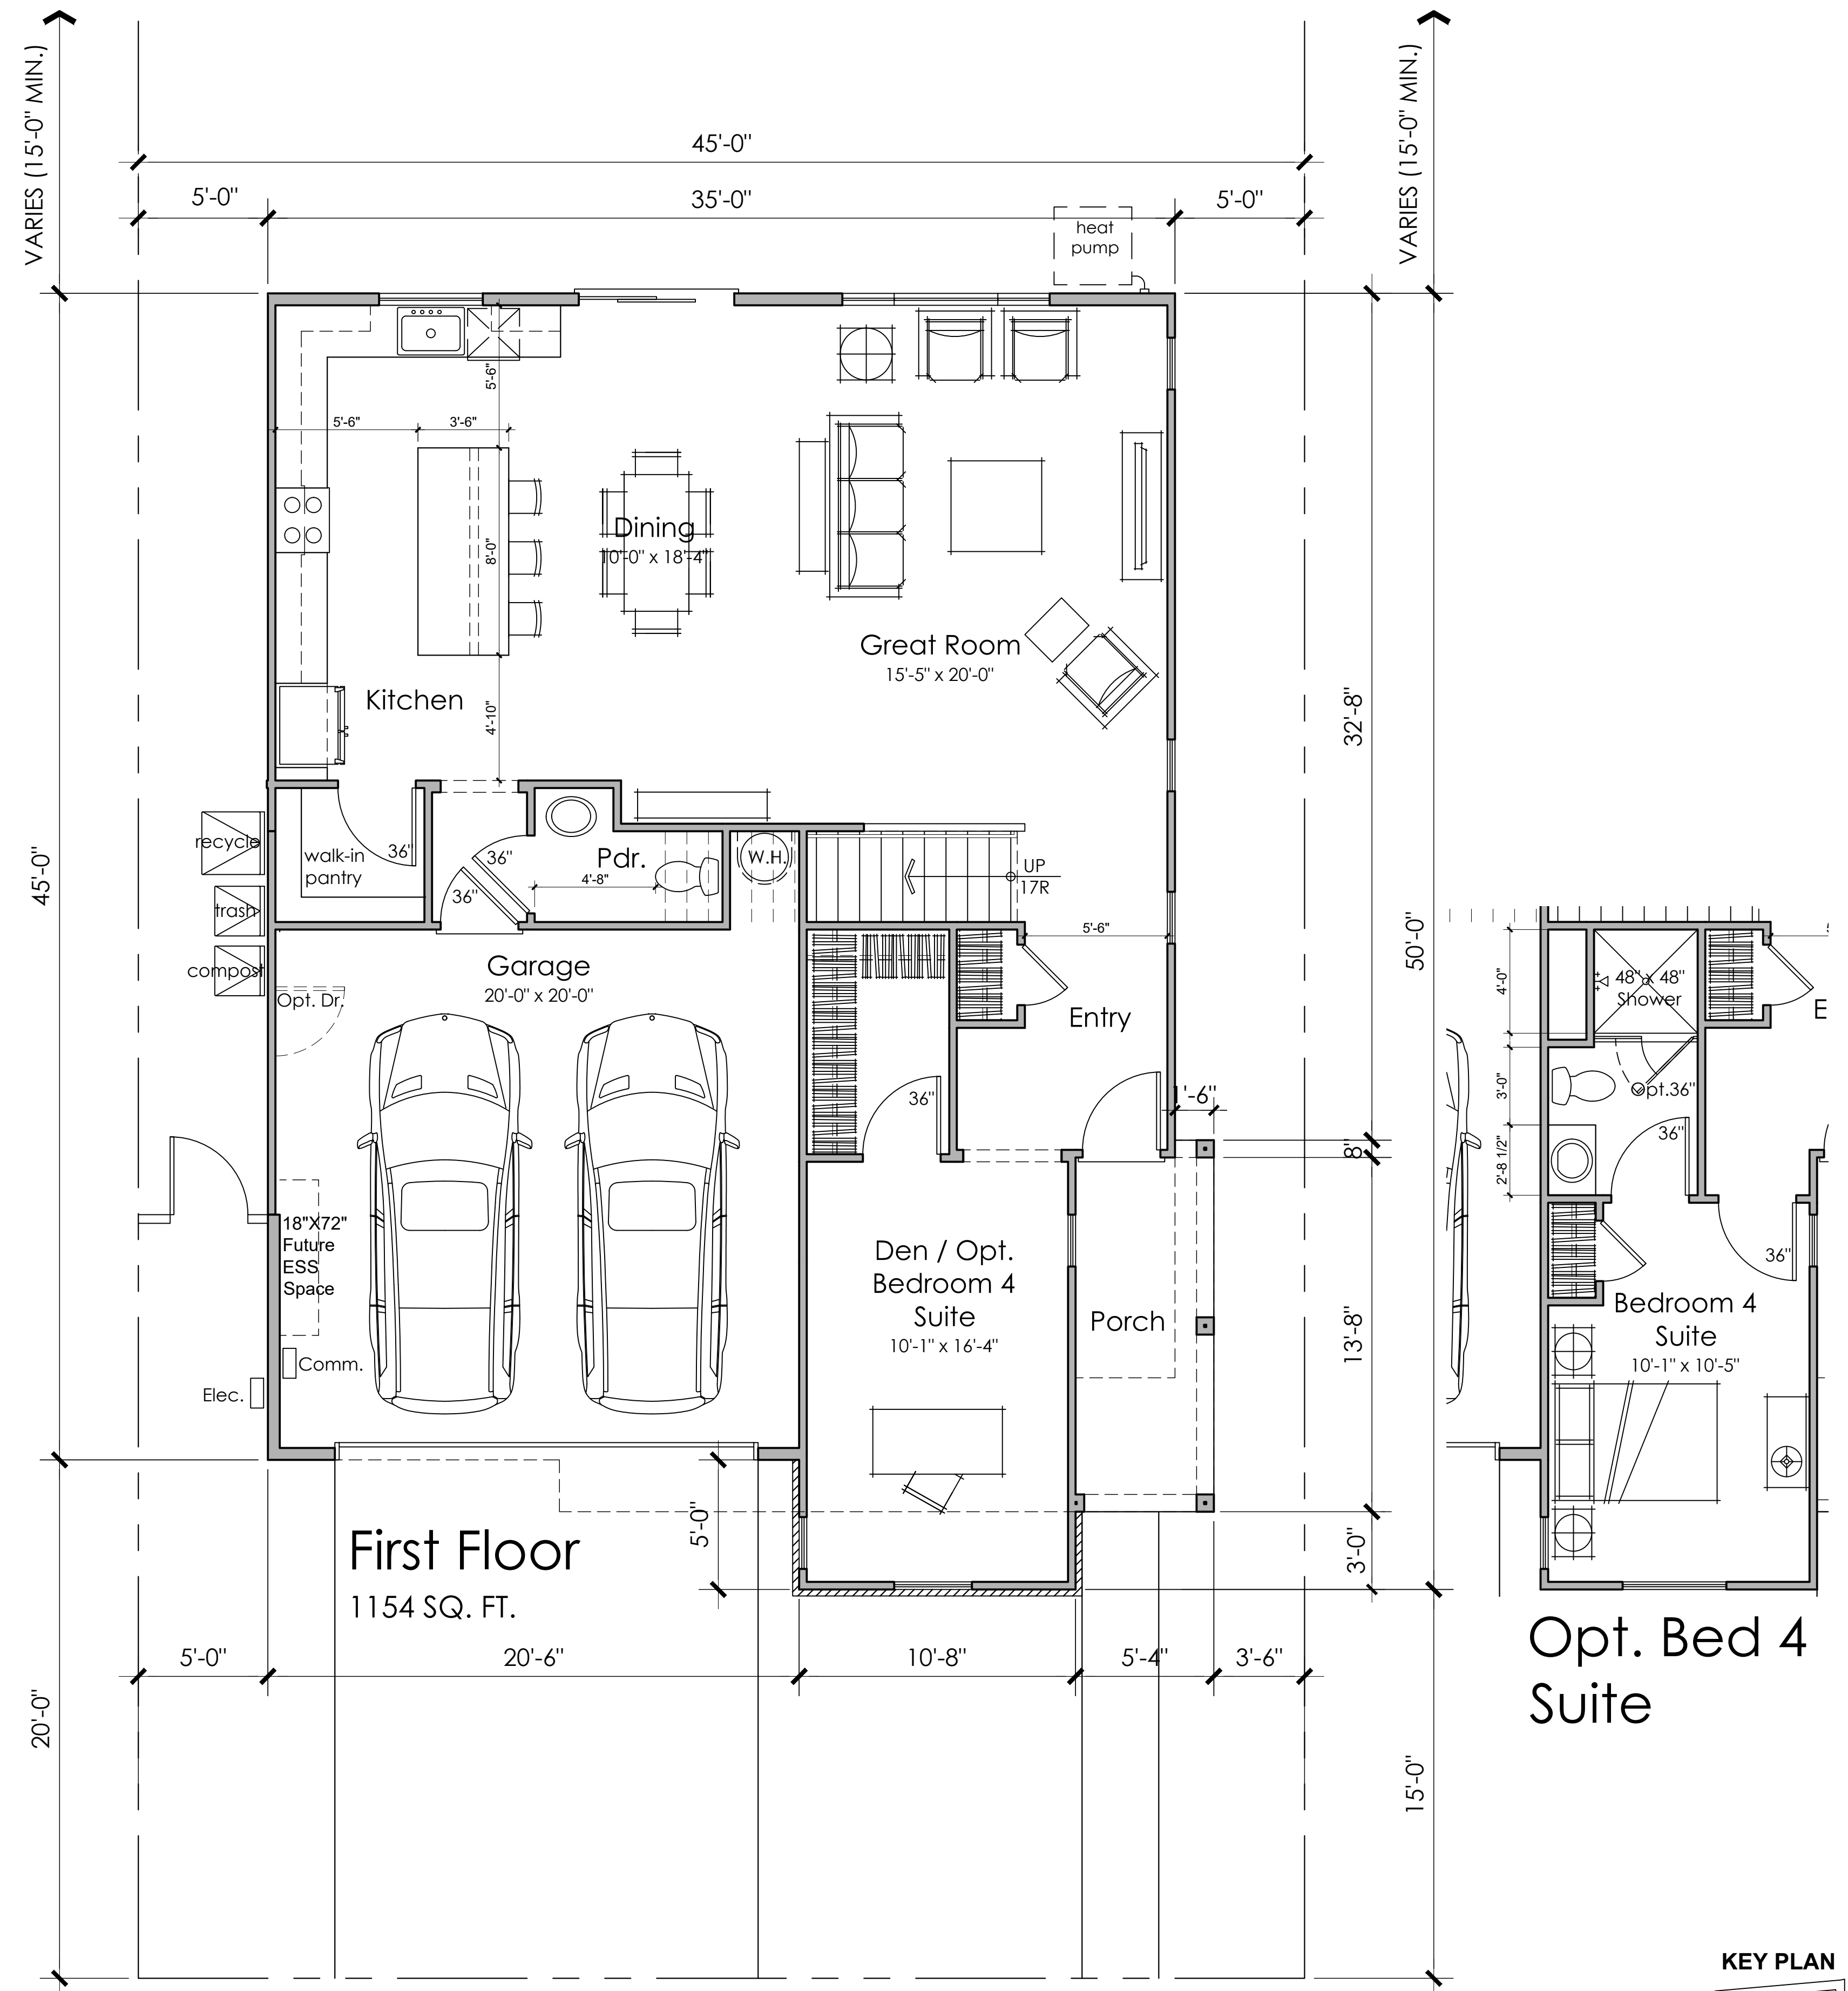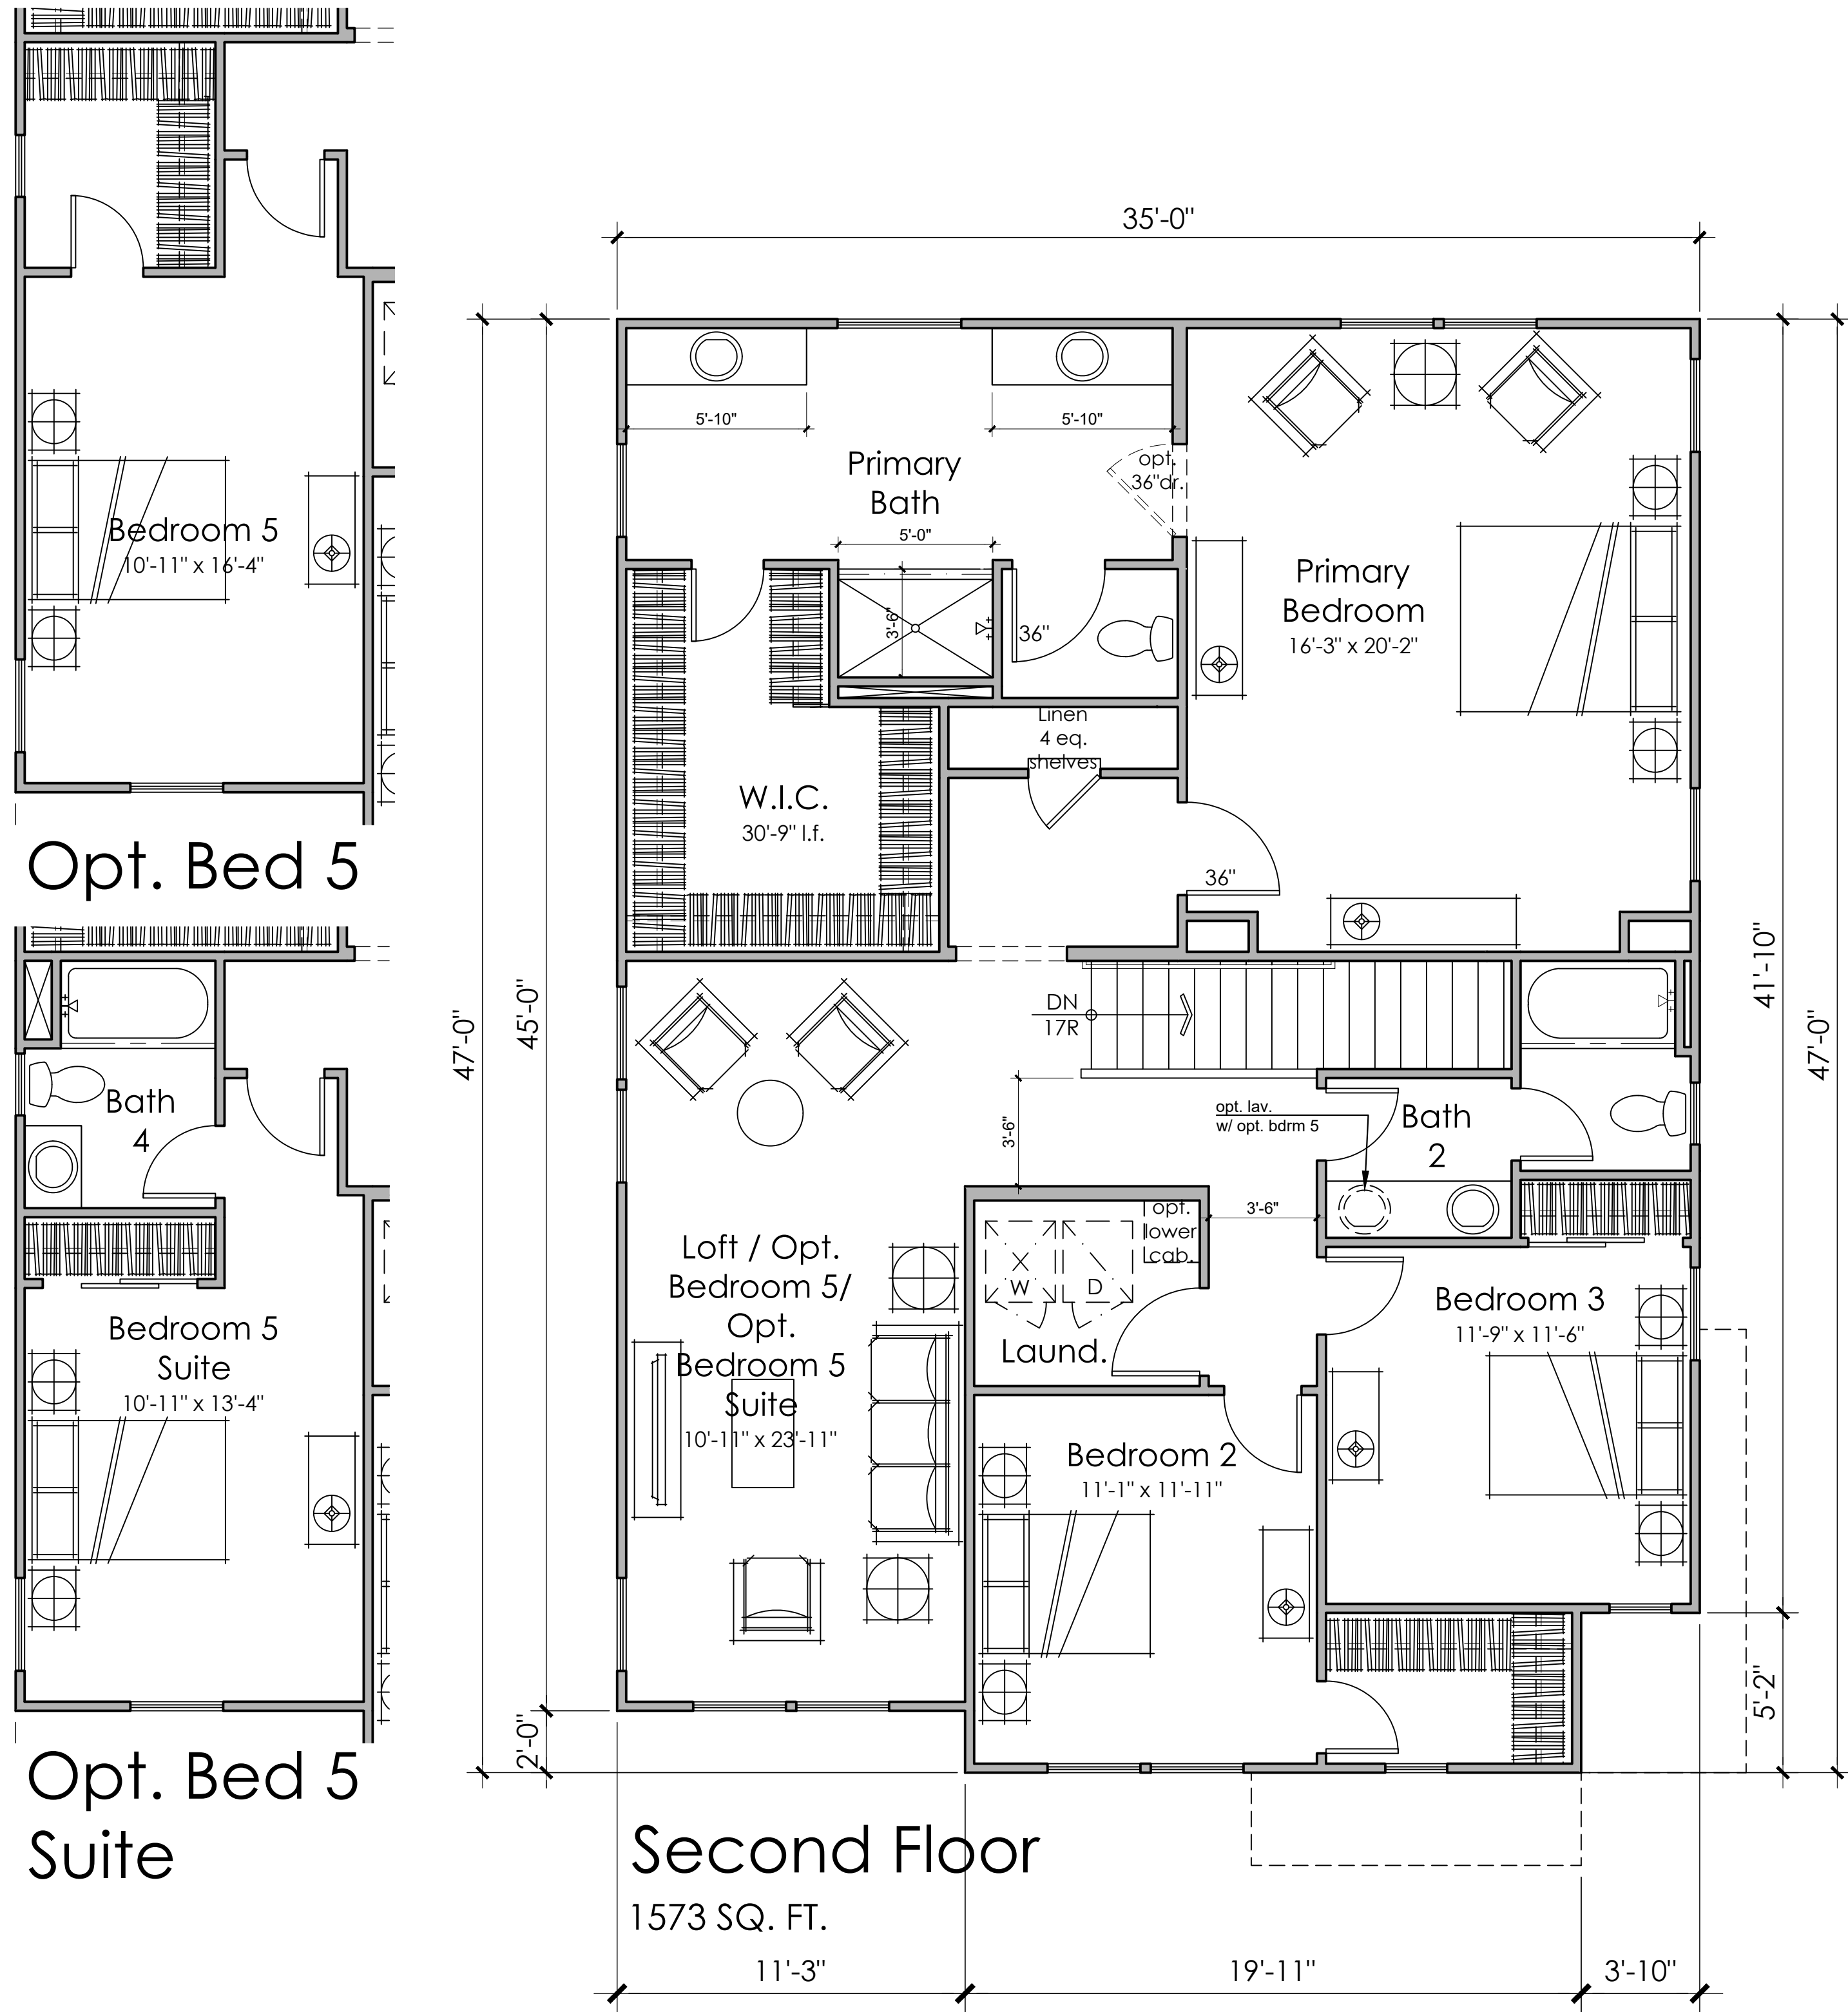


3 BEDROOMS + DEN + LOFT
OPT. BEDROOMS 4&5
2.5 BATHS / OPT. BATH 3&4
2727 S.F.

KEY PLAN

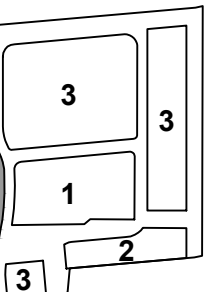

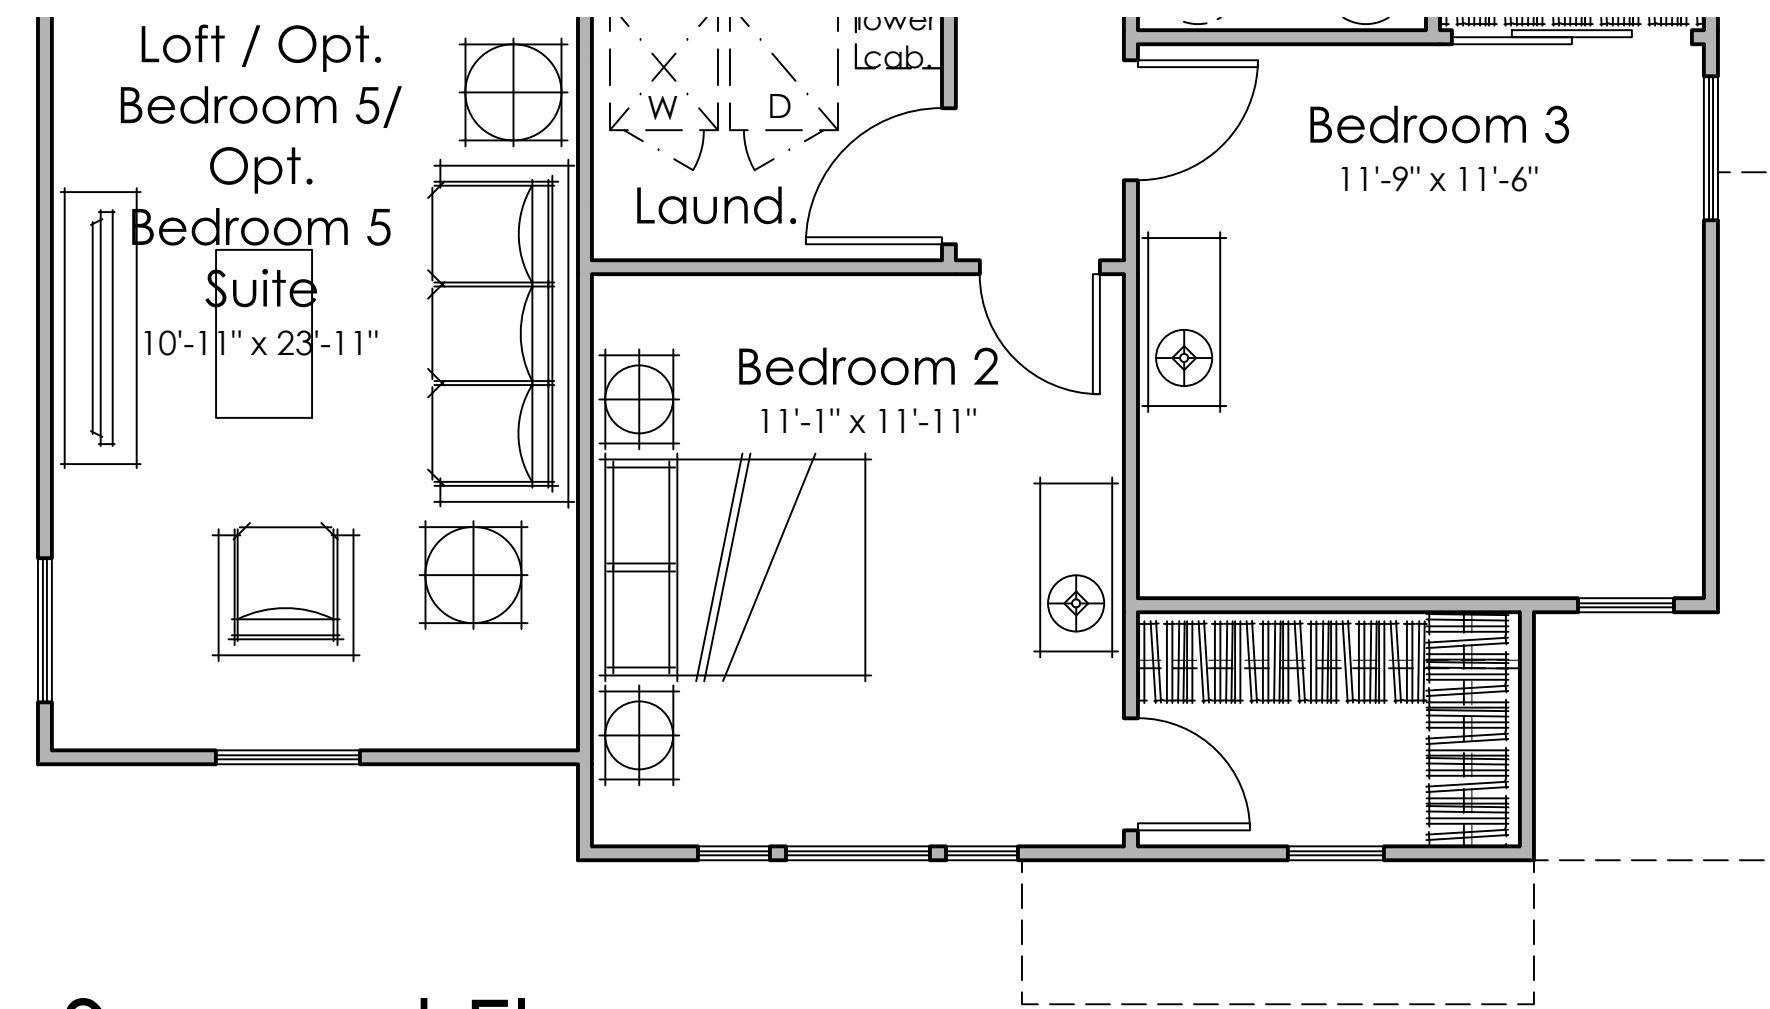


Second Floor
1585 SQ. FT.

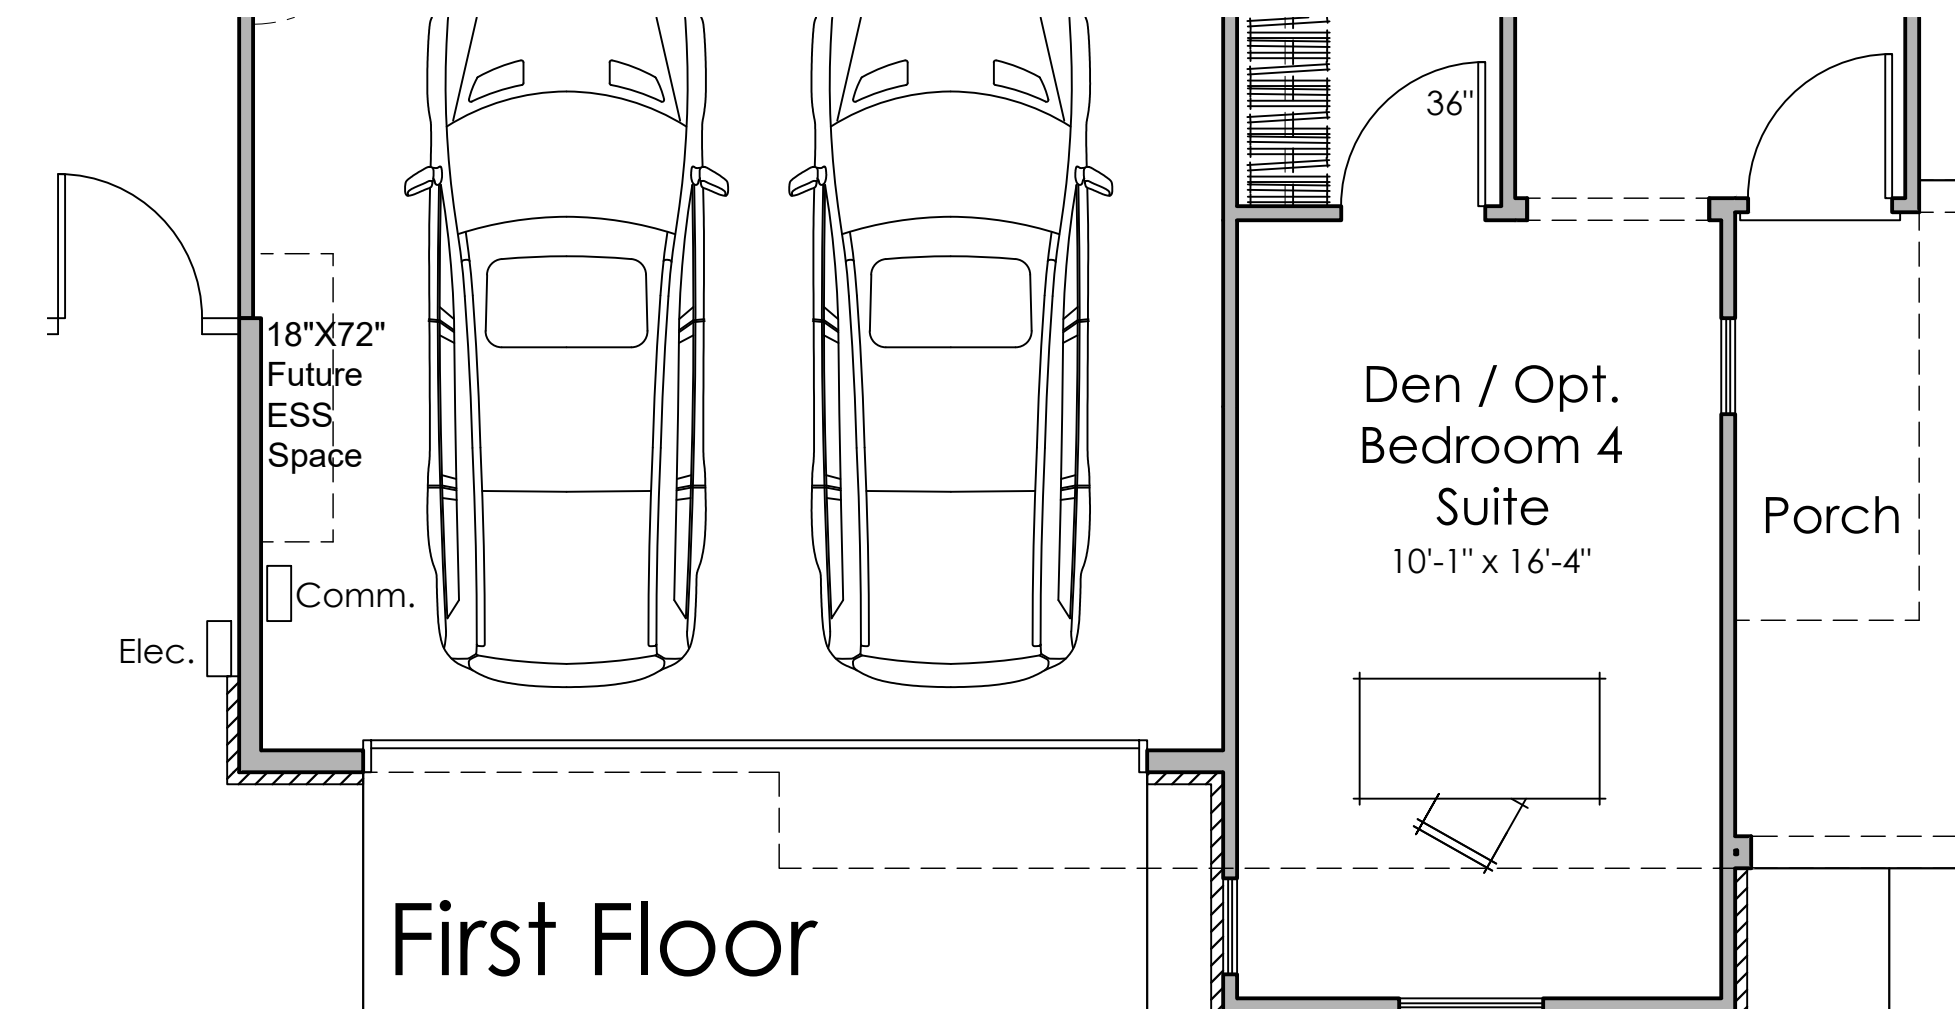


First Floor
1148 SQ. FT.

PLAN 11C

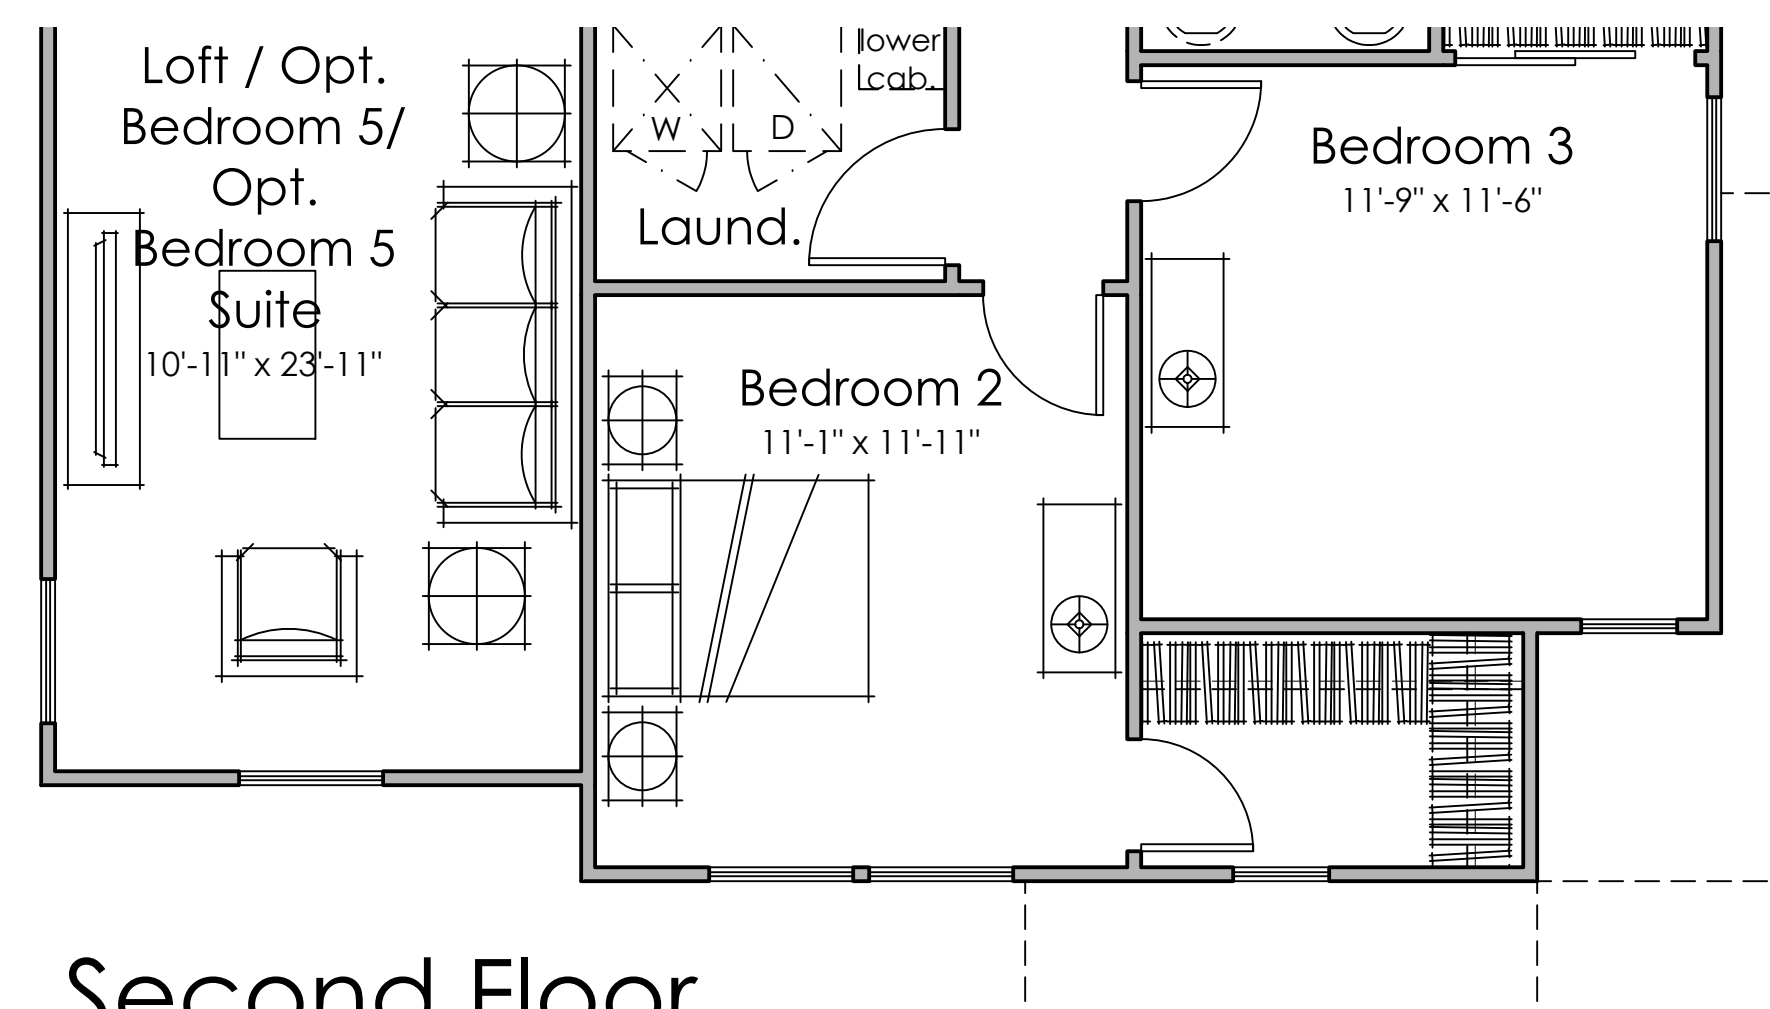


Second Floor
1585 SQ. FT.

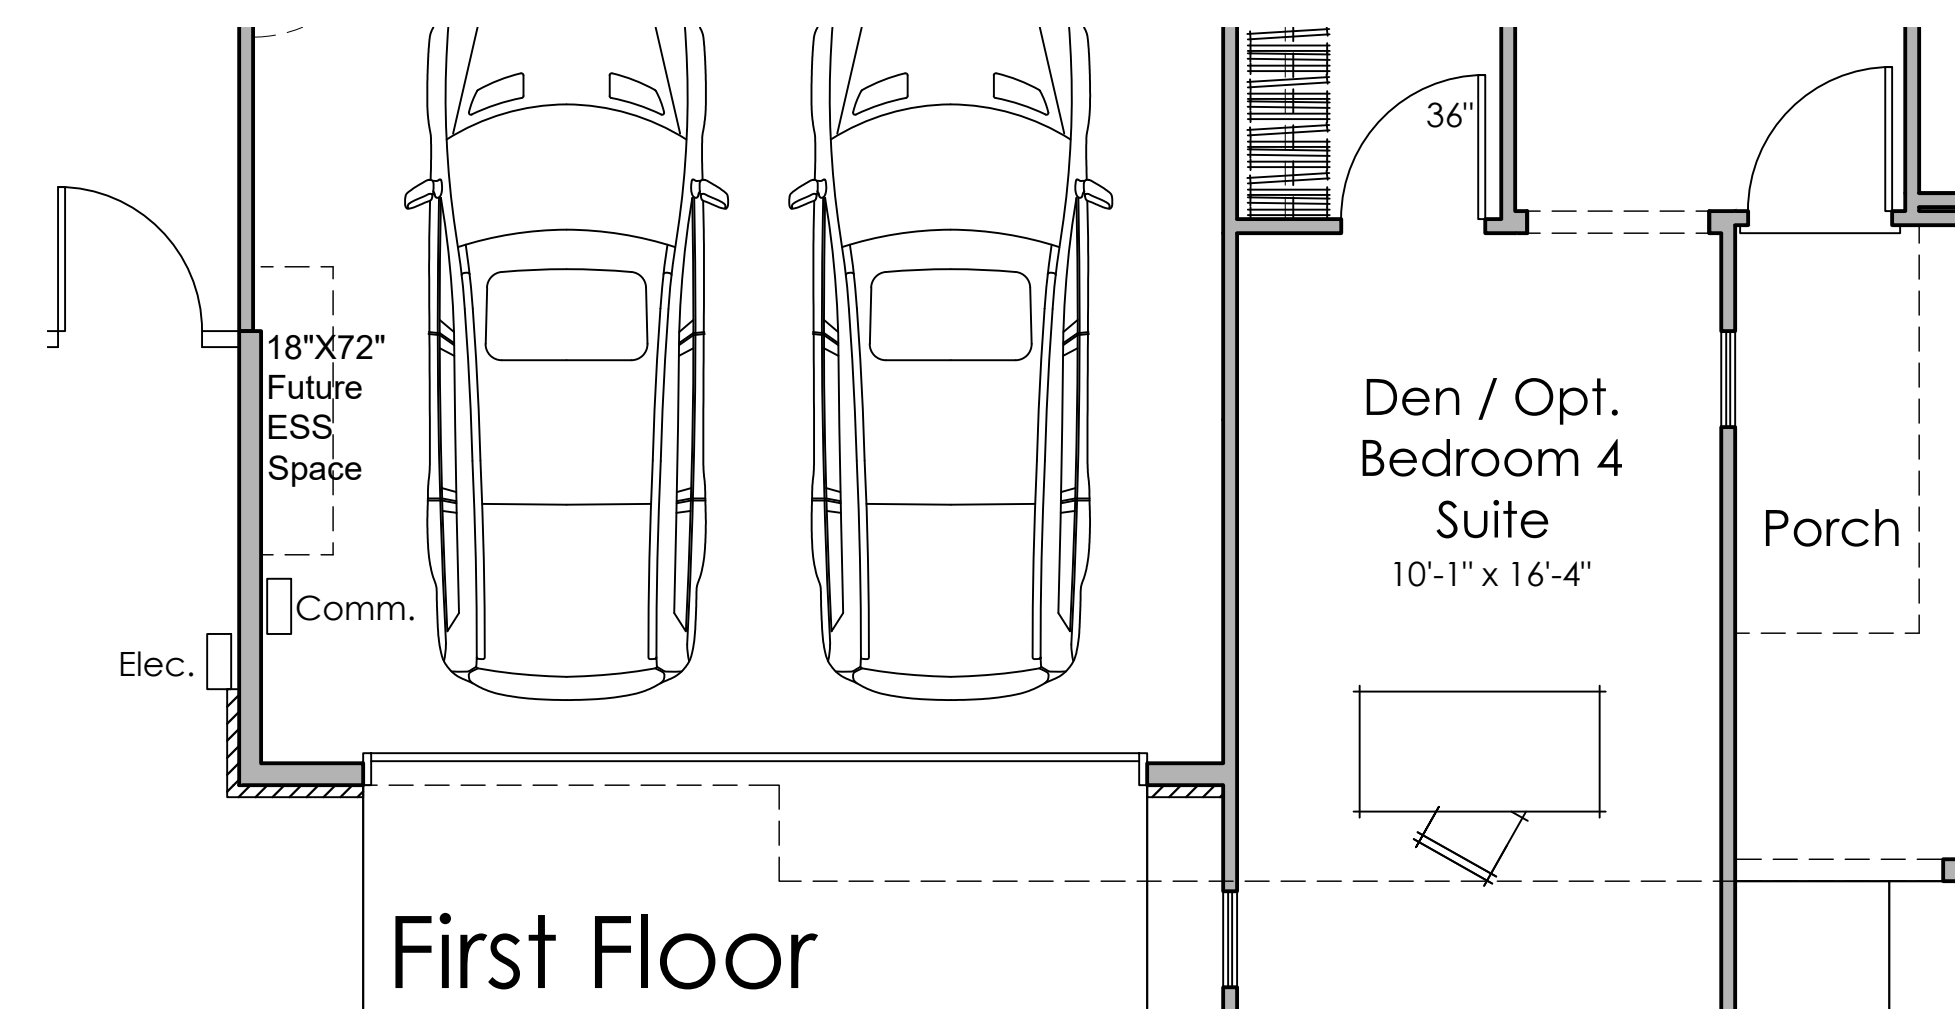


First Floor
1164 SQ. FT.

PLAN 11B

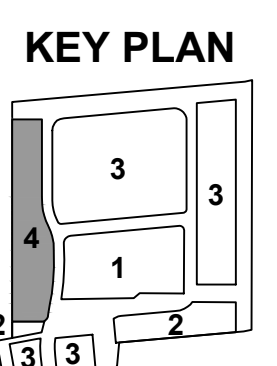



Front Elevation 11A - Craftsman

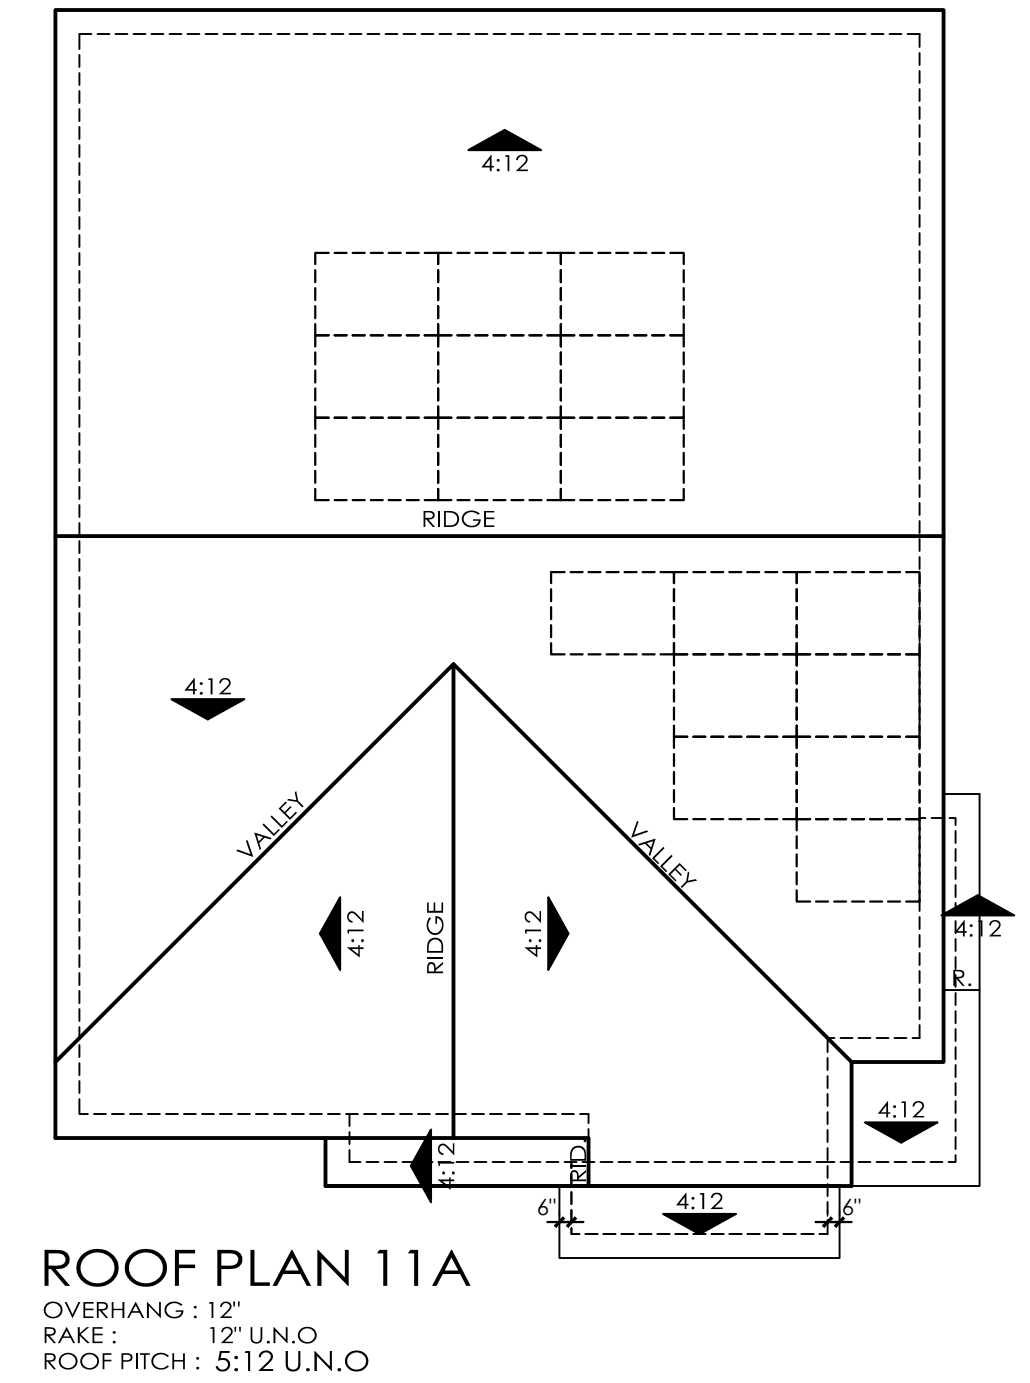


NOTE:

Solar panels shown are for illustrative purposes.
Solar will be confirmed with solar consultant during
building submittal process.
Location, quantity and orientation may change.

No roof mounted mechanical equipment.


11A - Material Legend:


Composition Shingle Roofing
Stucco Finish
Cementitious Lap Siding
Stone Veneer
Enhanced Head and Sill Trim
Decorative Gable End Detail
Metal Garage Door
Decorative Coach Light

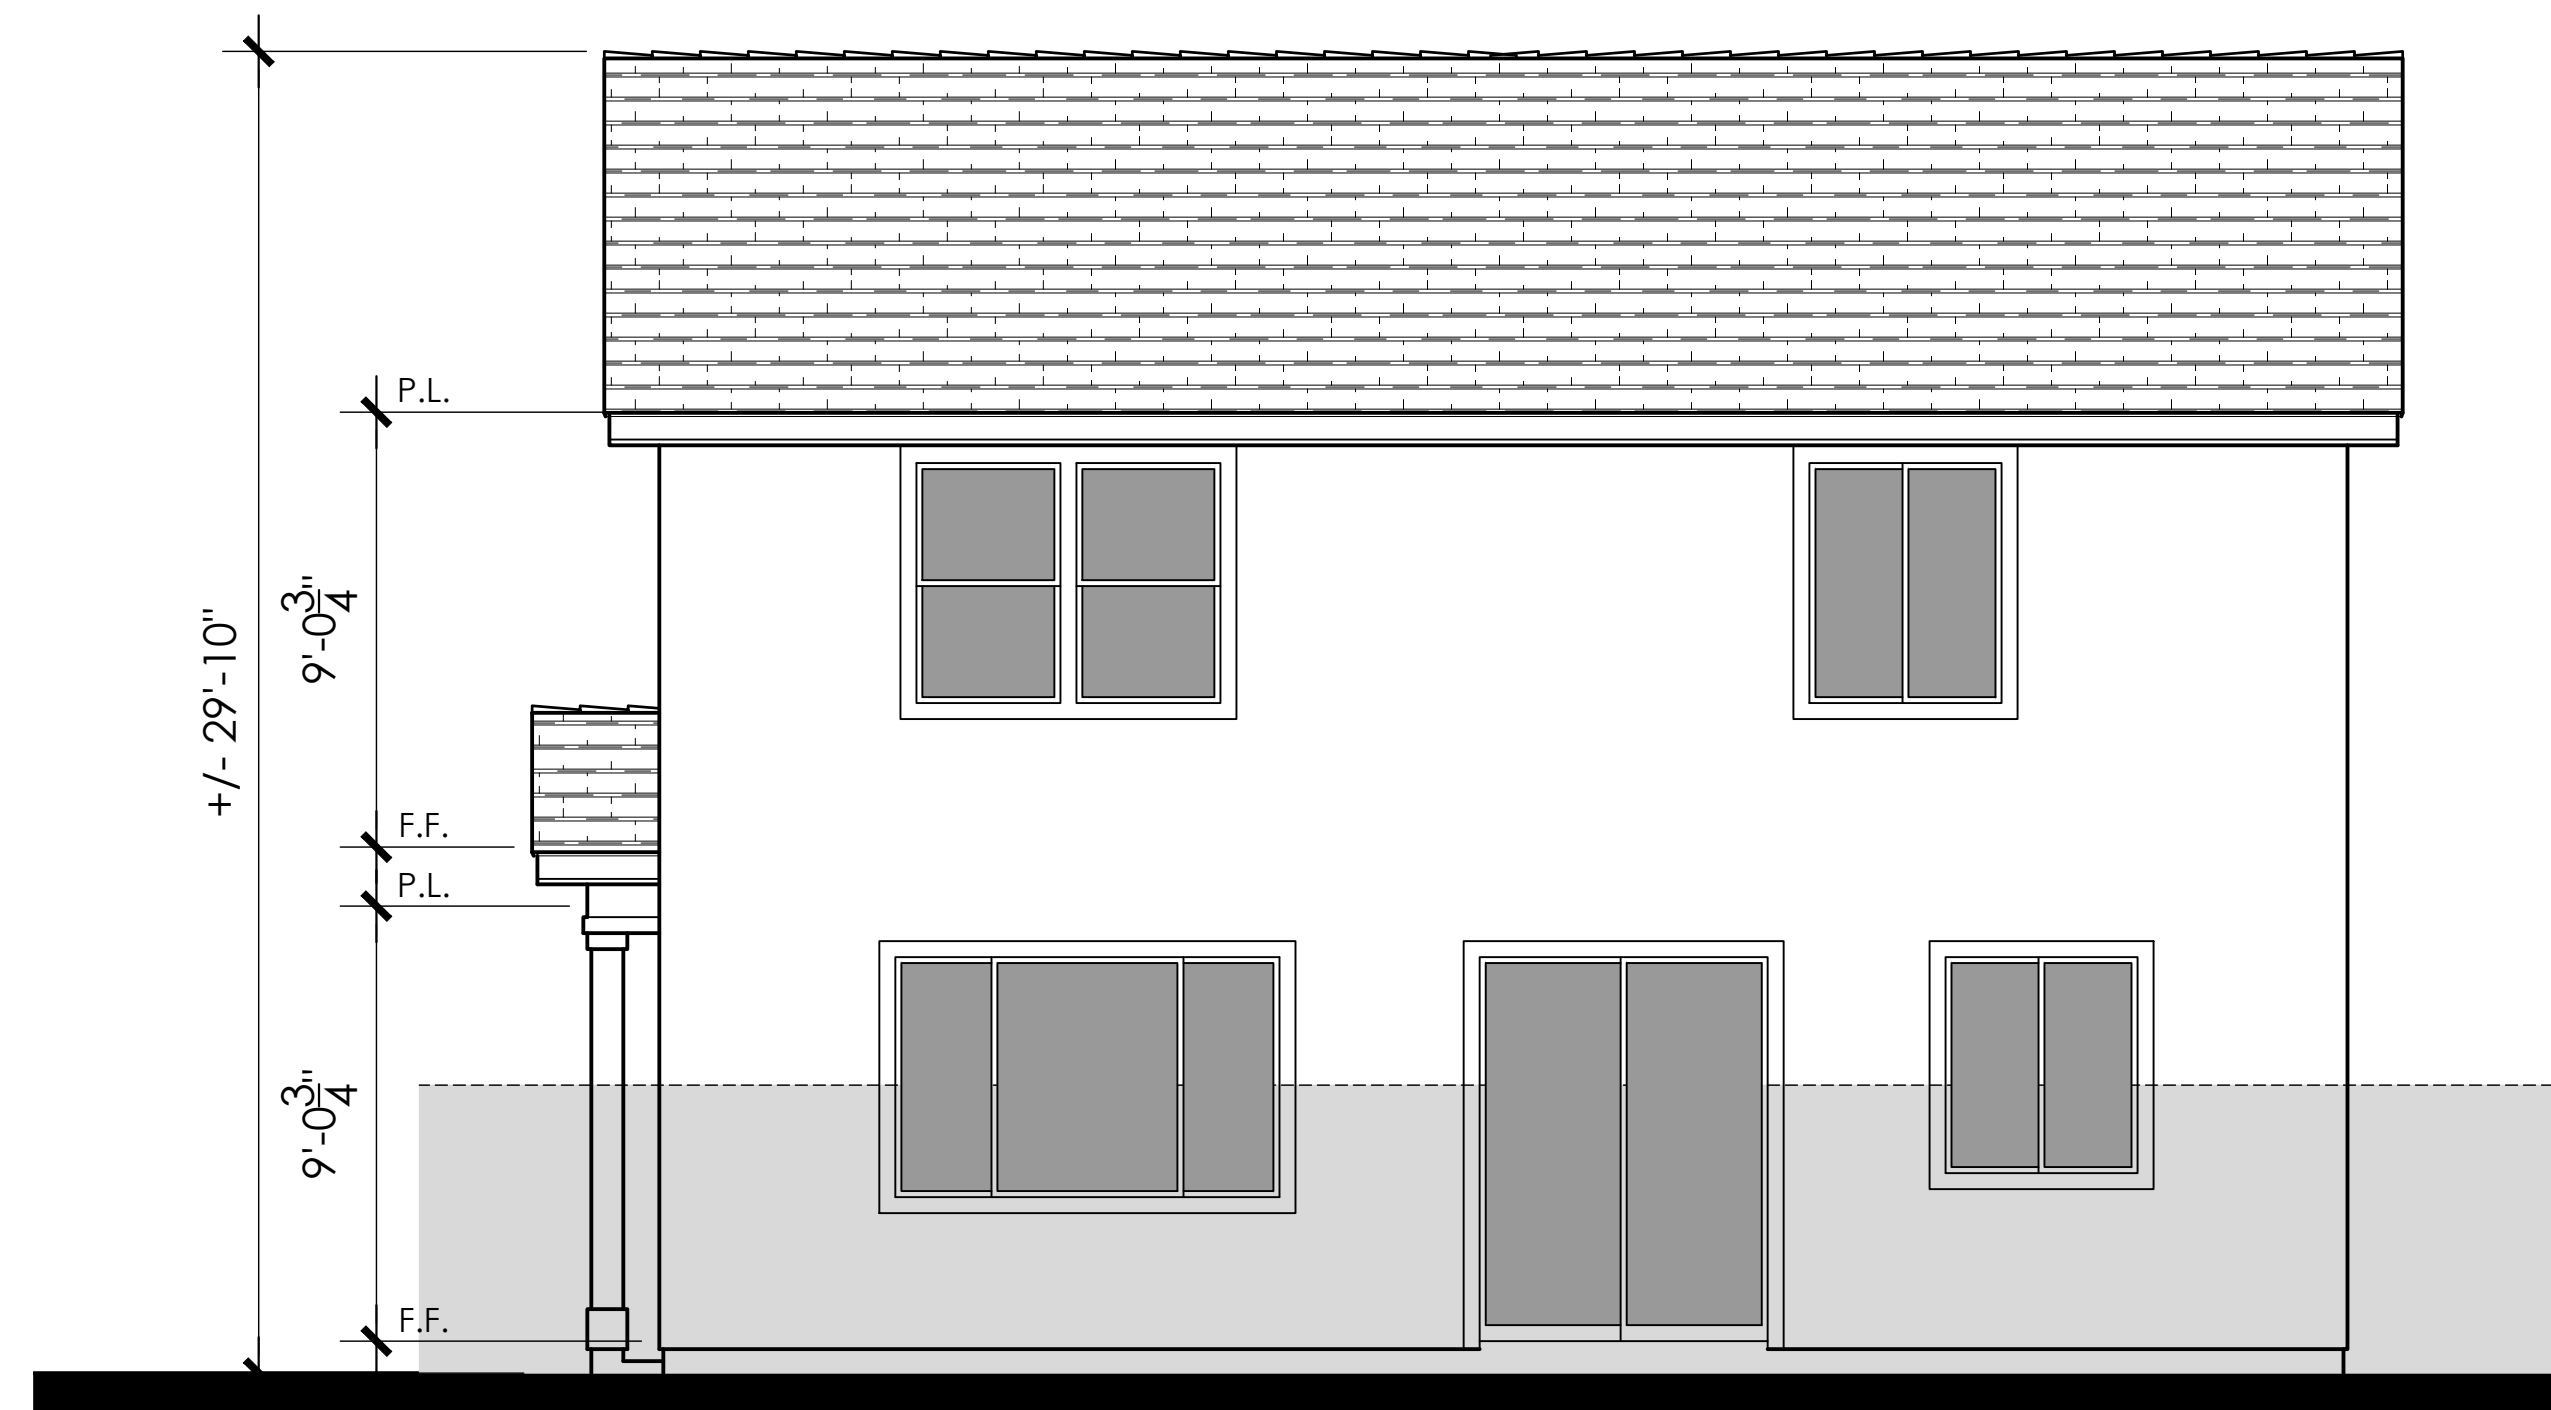

Rear Elevation

KEY PLAN

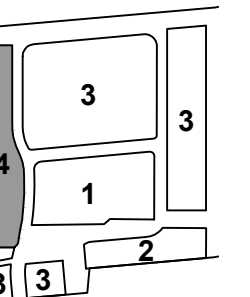

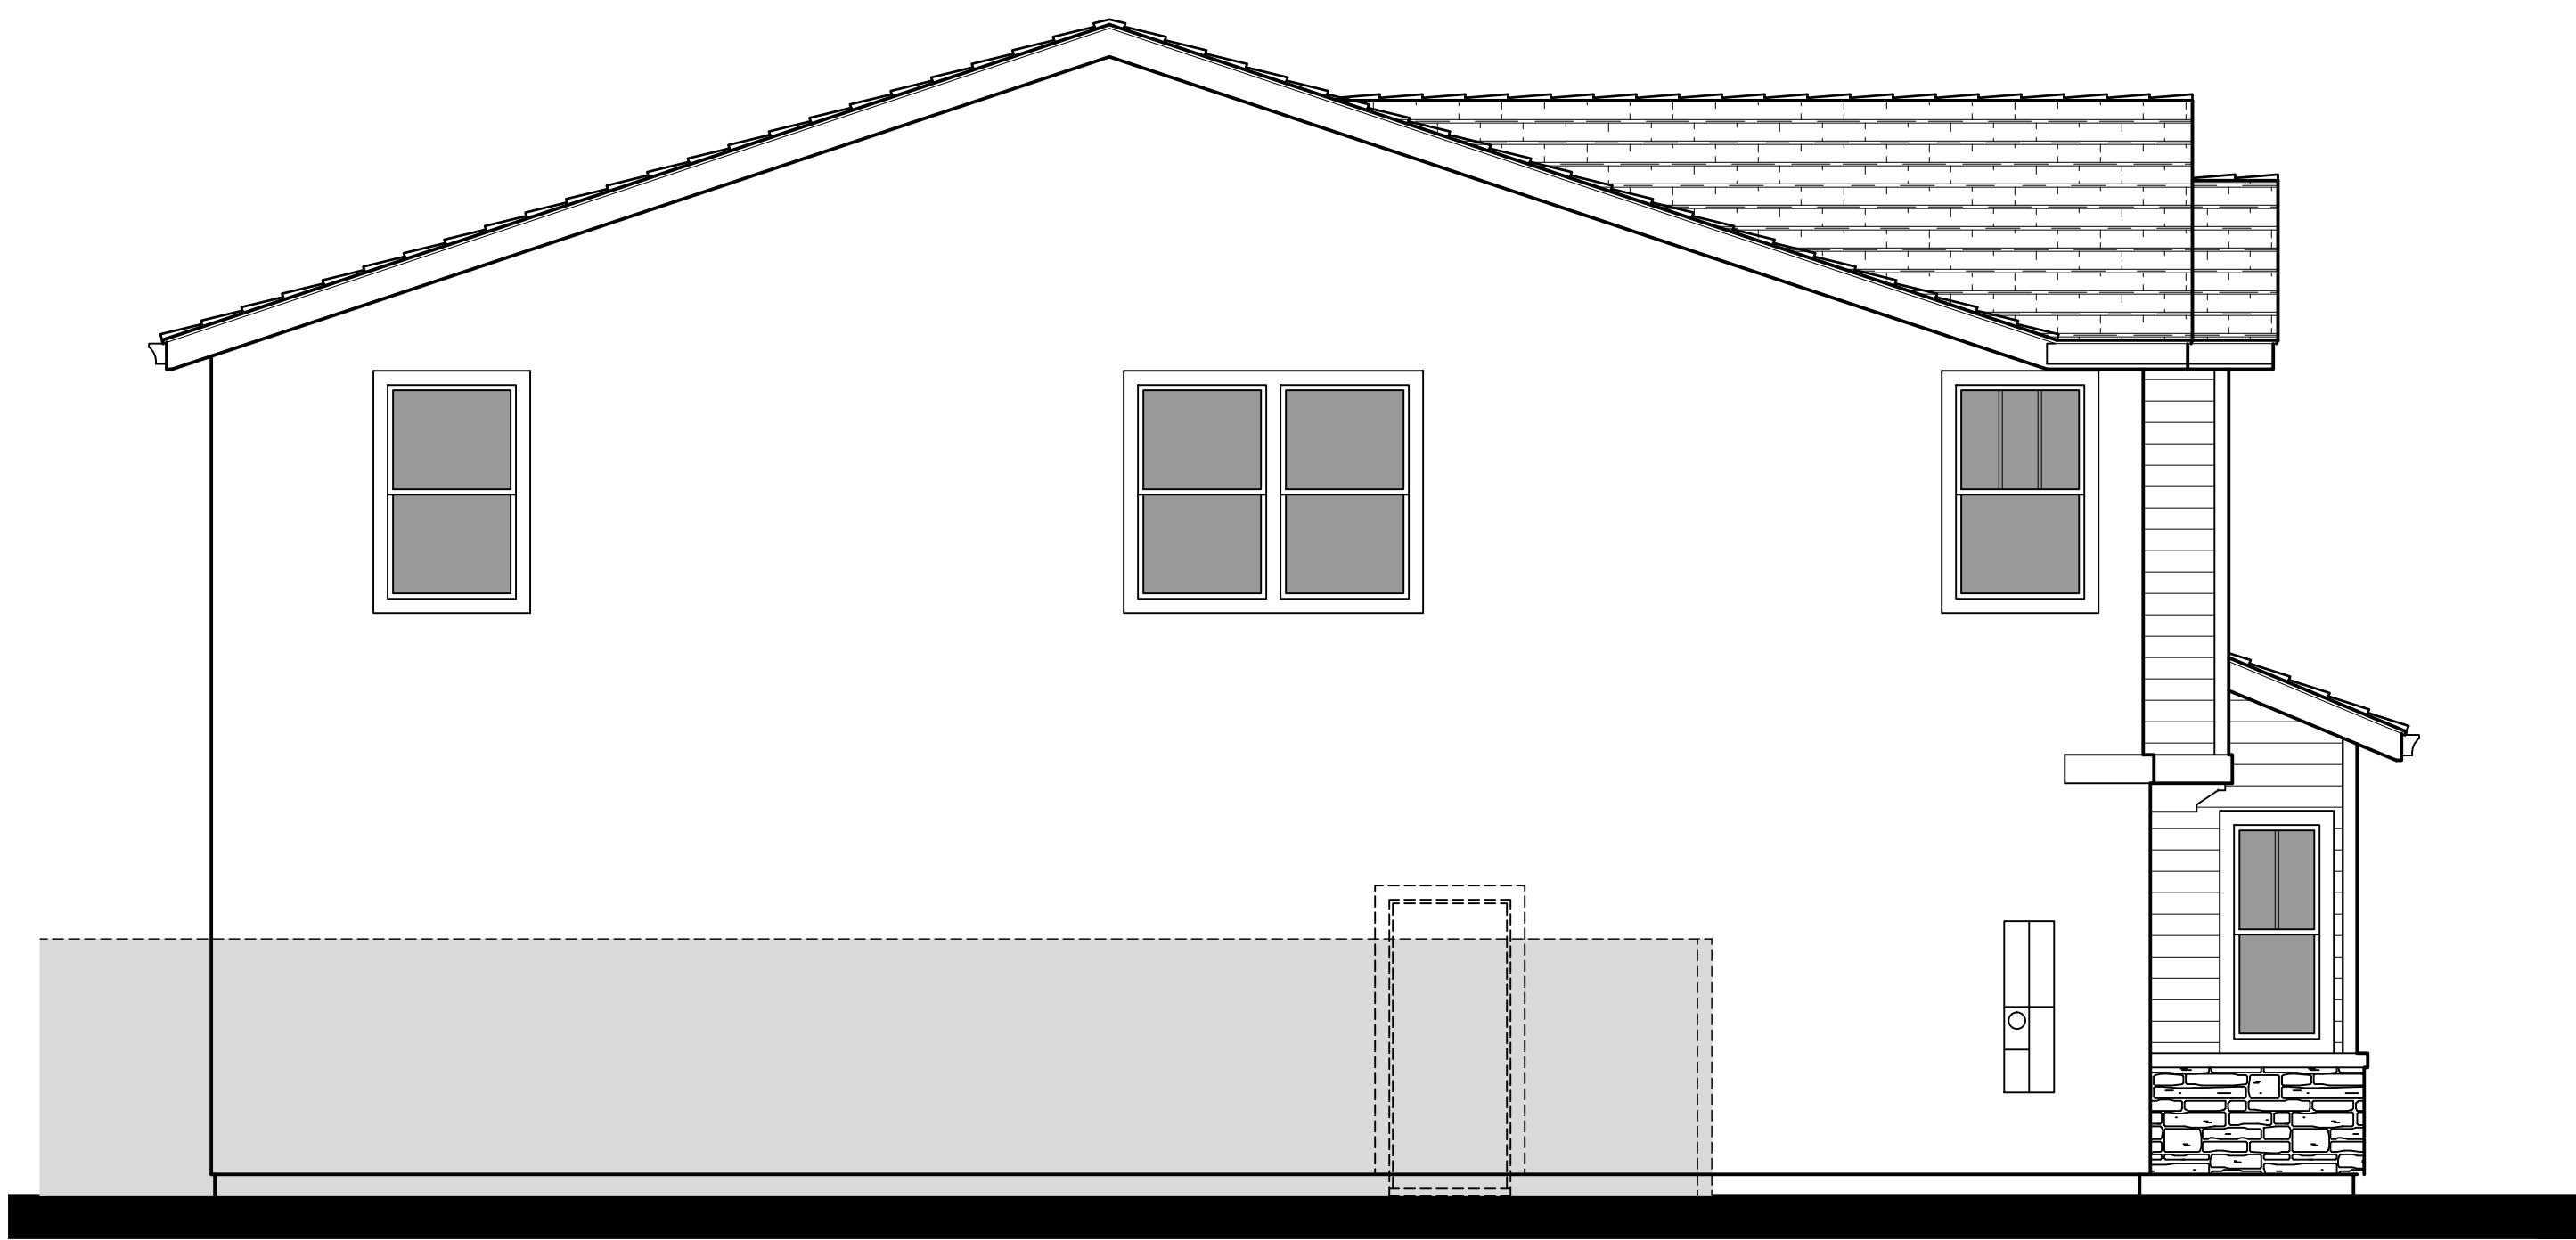


Left Elevation




Right Elevation

KEY PLAN

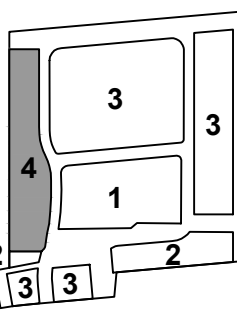




Front Elevation 11B - Cottage

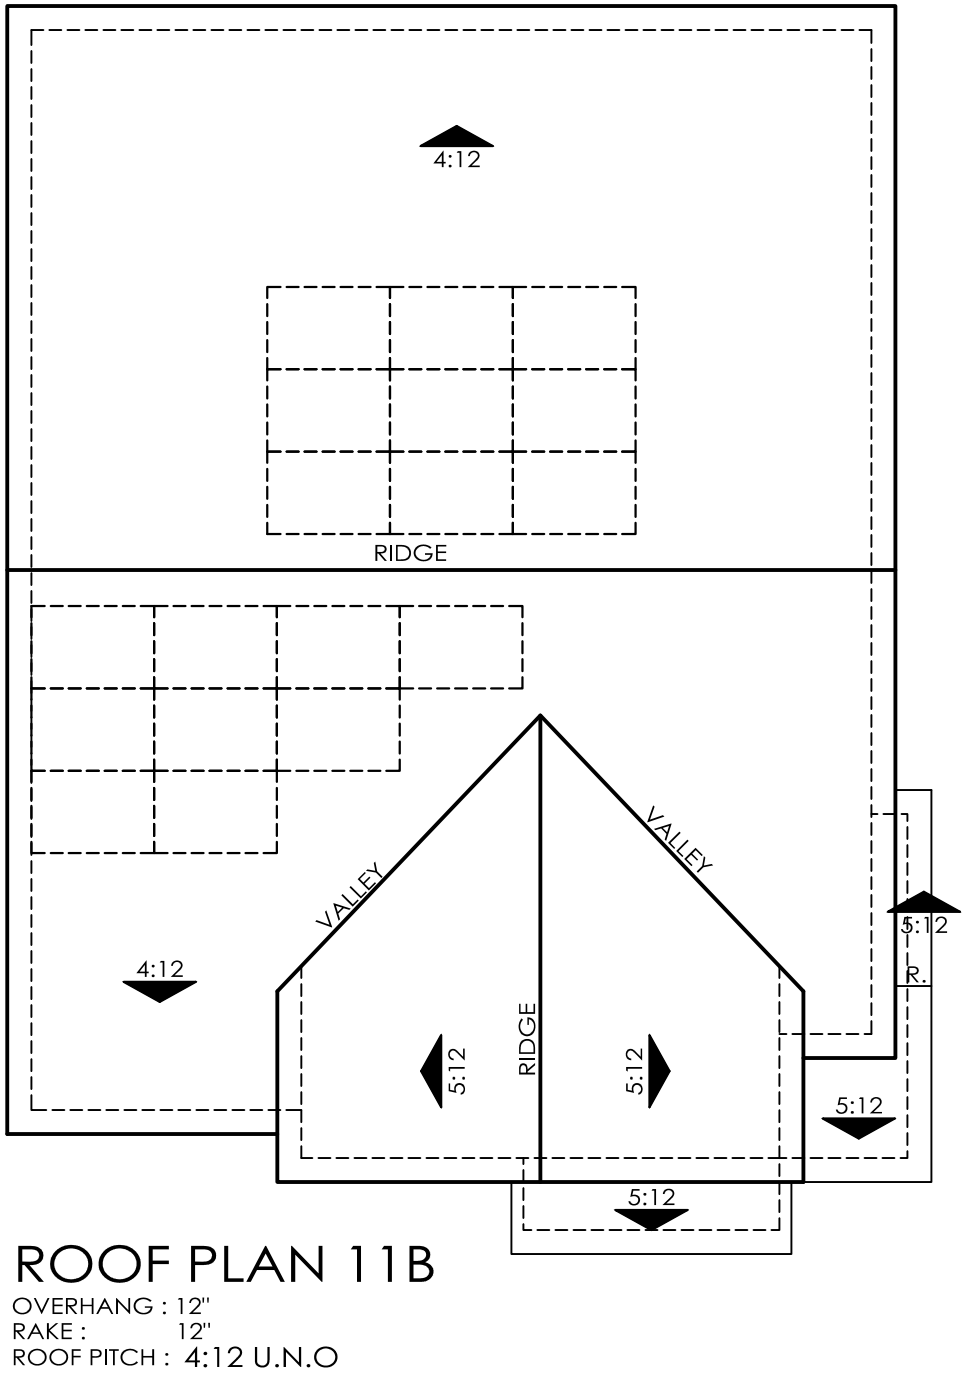


NOTE:
Solar panels shown are for illustrative purposes.
Solar will be confirmed with solar consultant during building submittal process.
Location, quantity and orientation may change.


No roof mounted mechanical equipment.

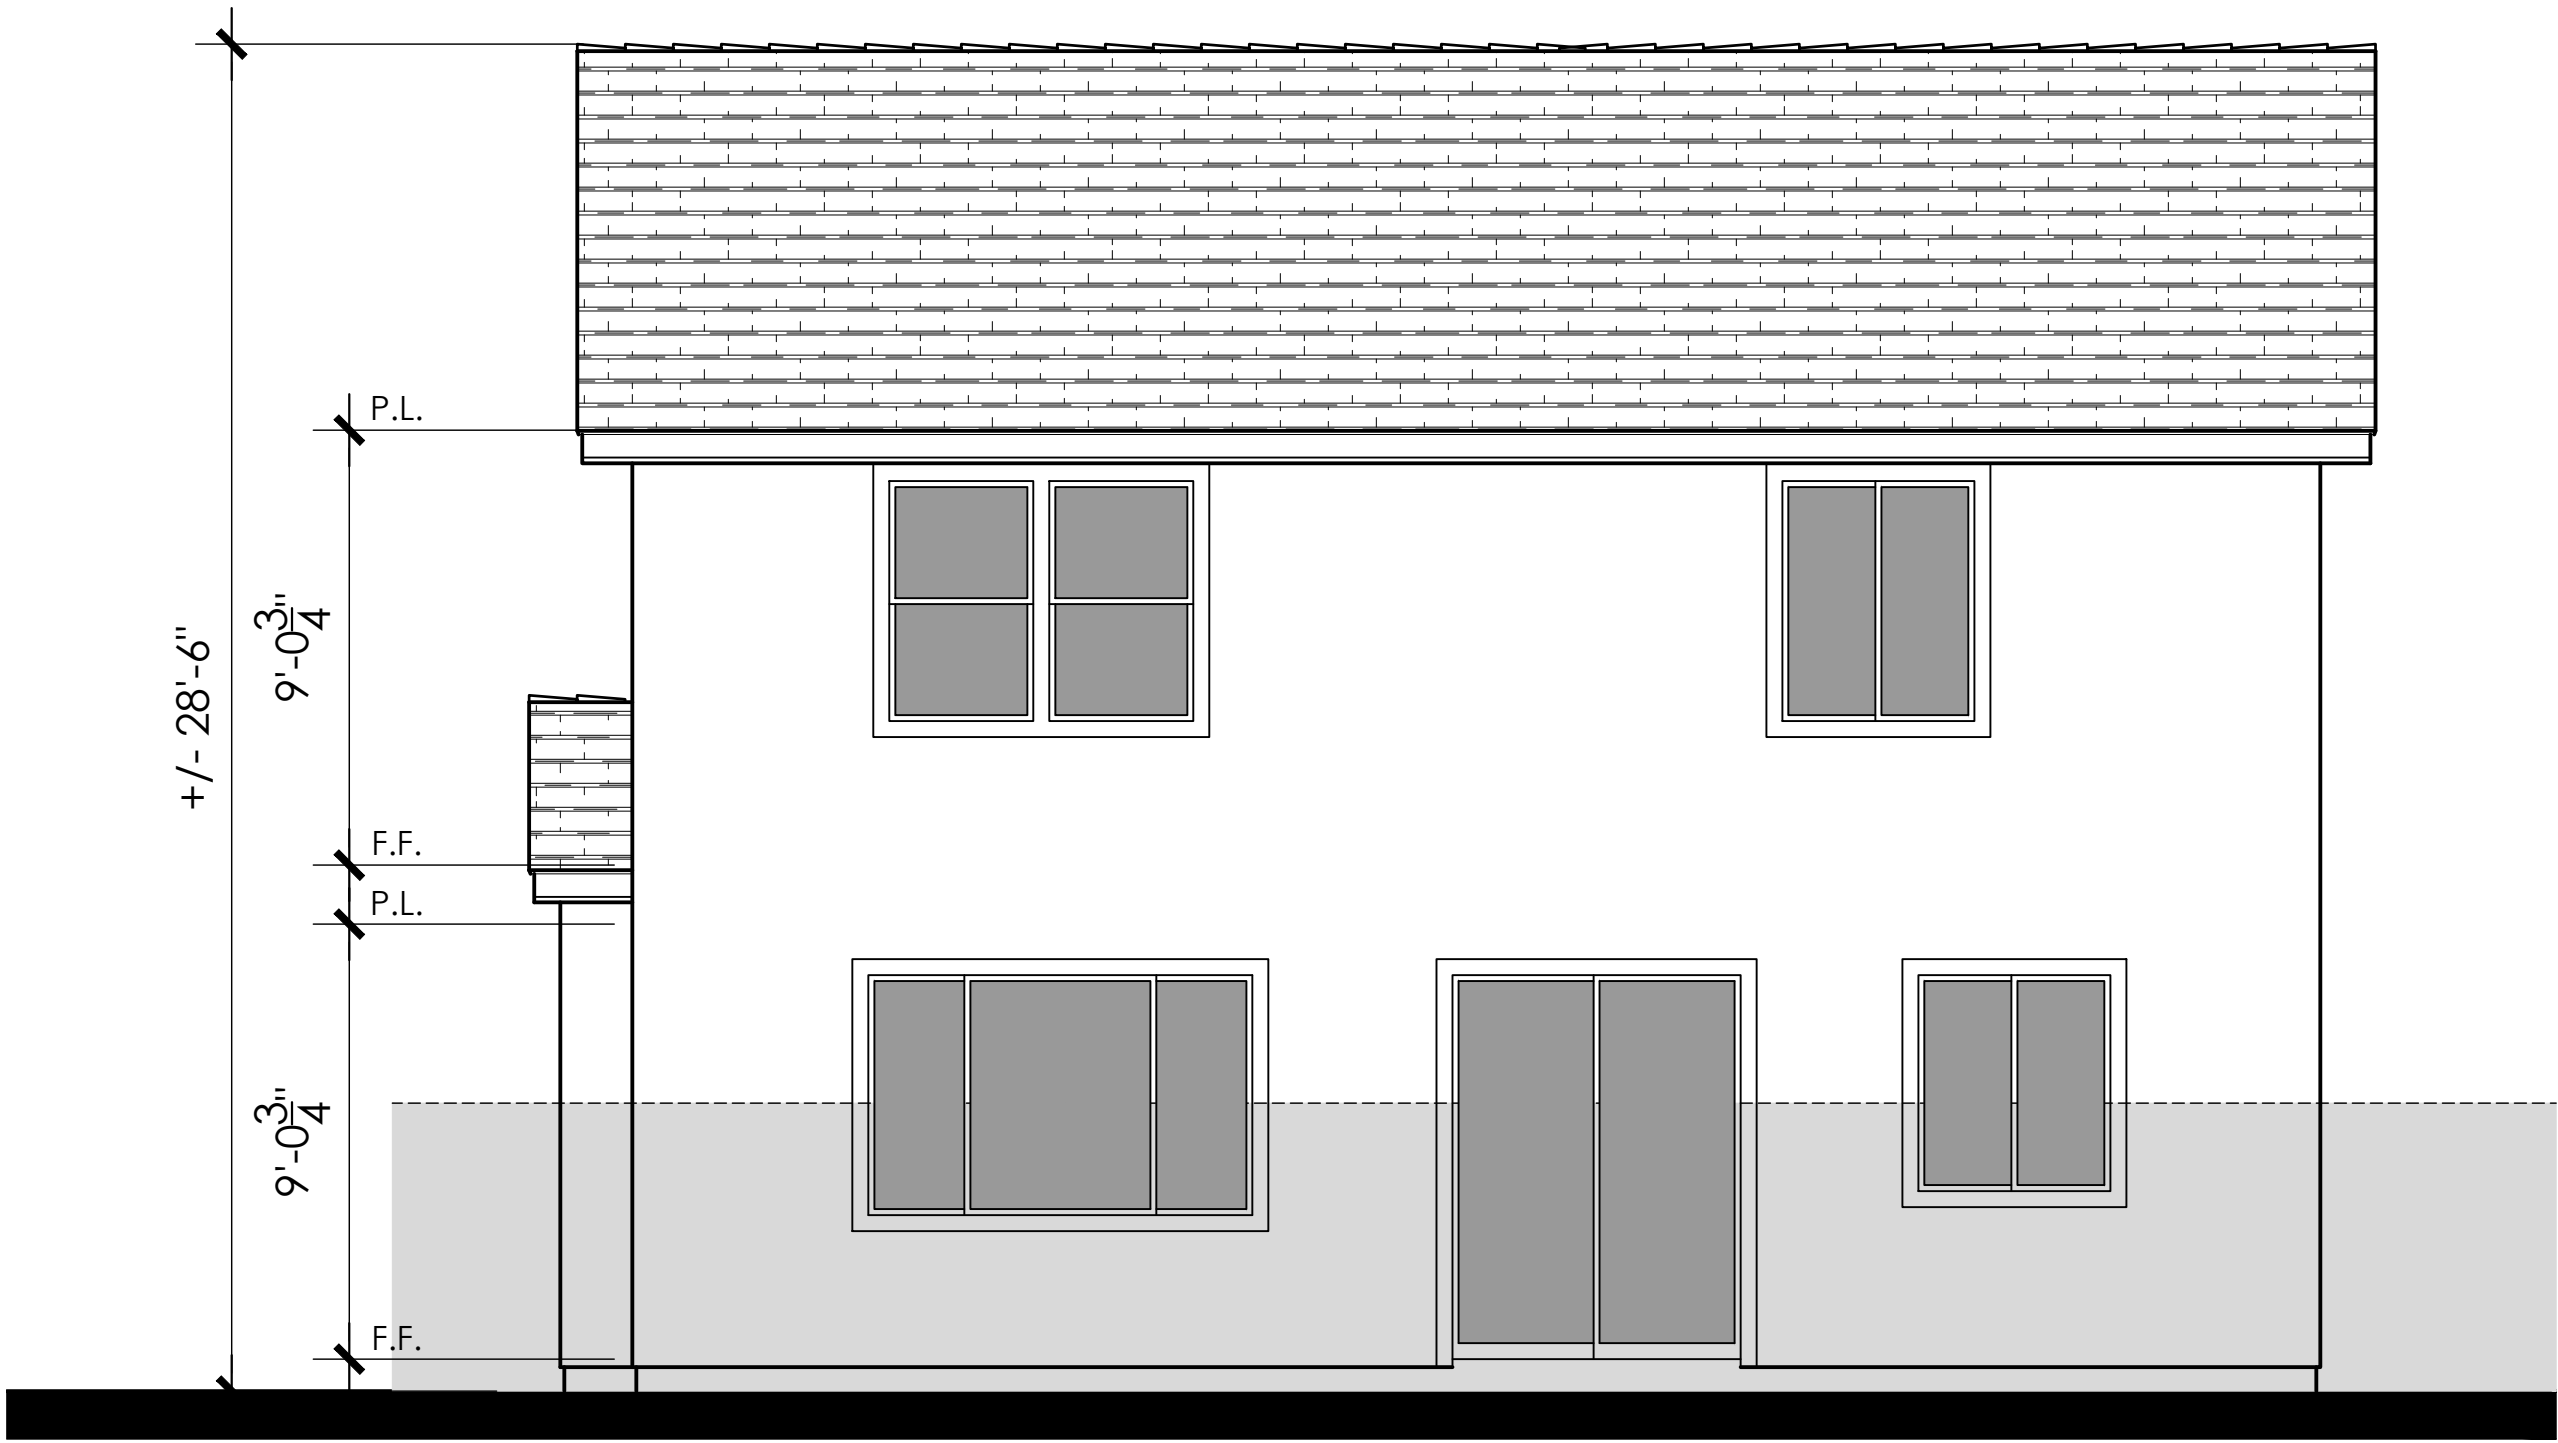


Rear Elevation

11B - Material Legend:
Composition Shingle Roofing
Stucco Finish
Stone Veneer
Decorative Shutter
Enhanced Head and Sill Trim
Decorative Gable End Detail
Metal Garage Door
Decorative Coach Light

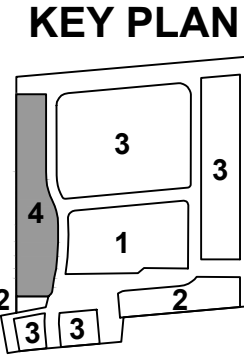


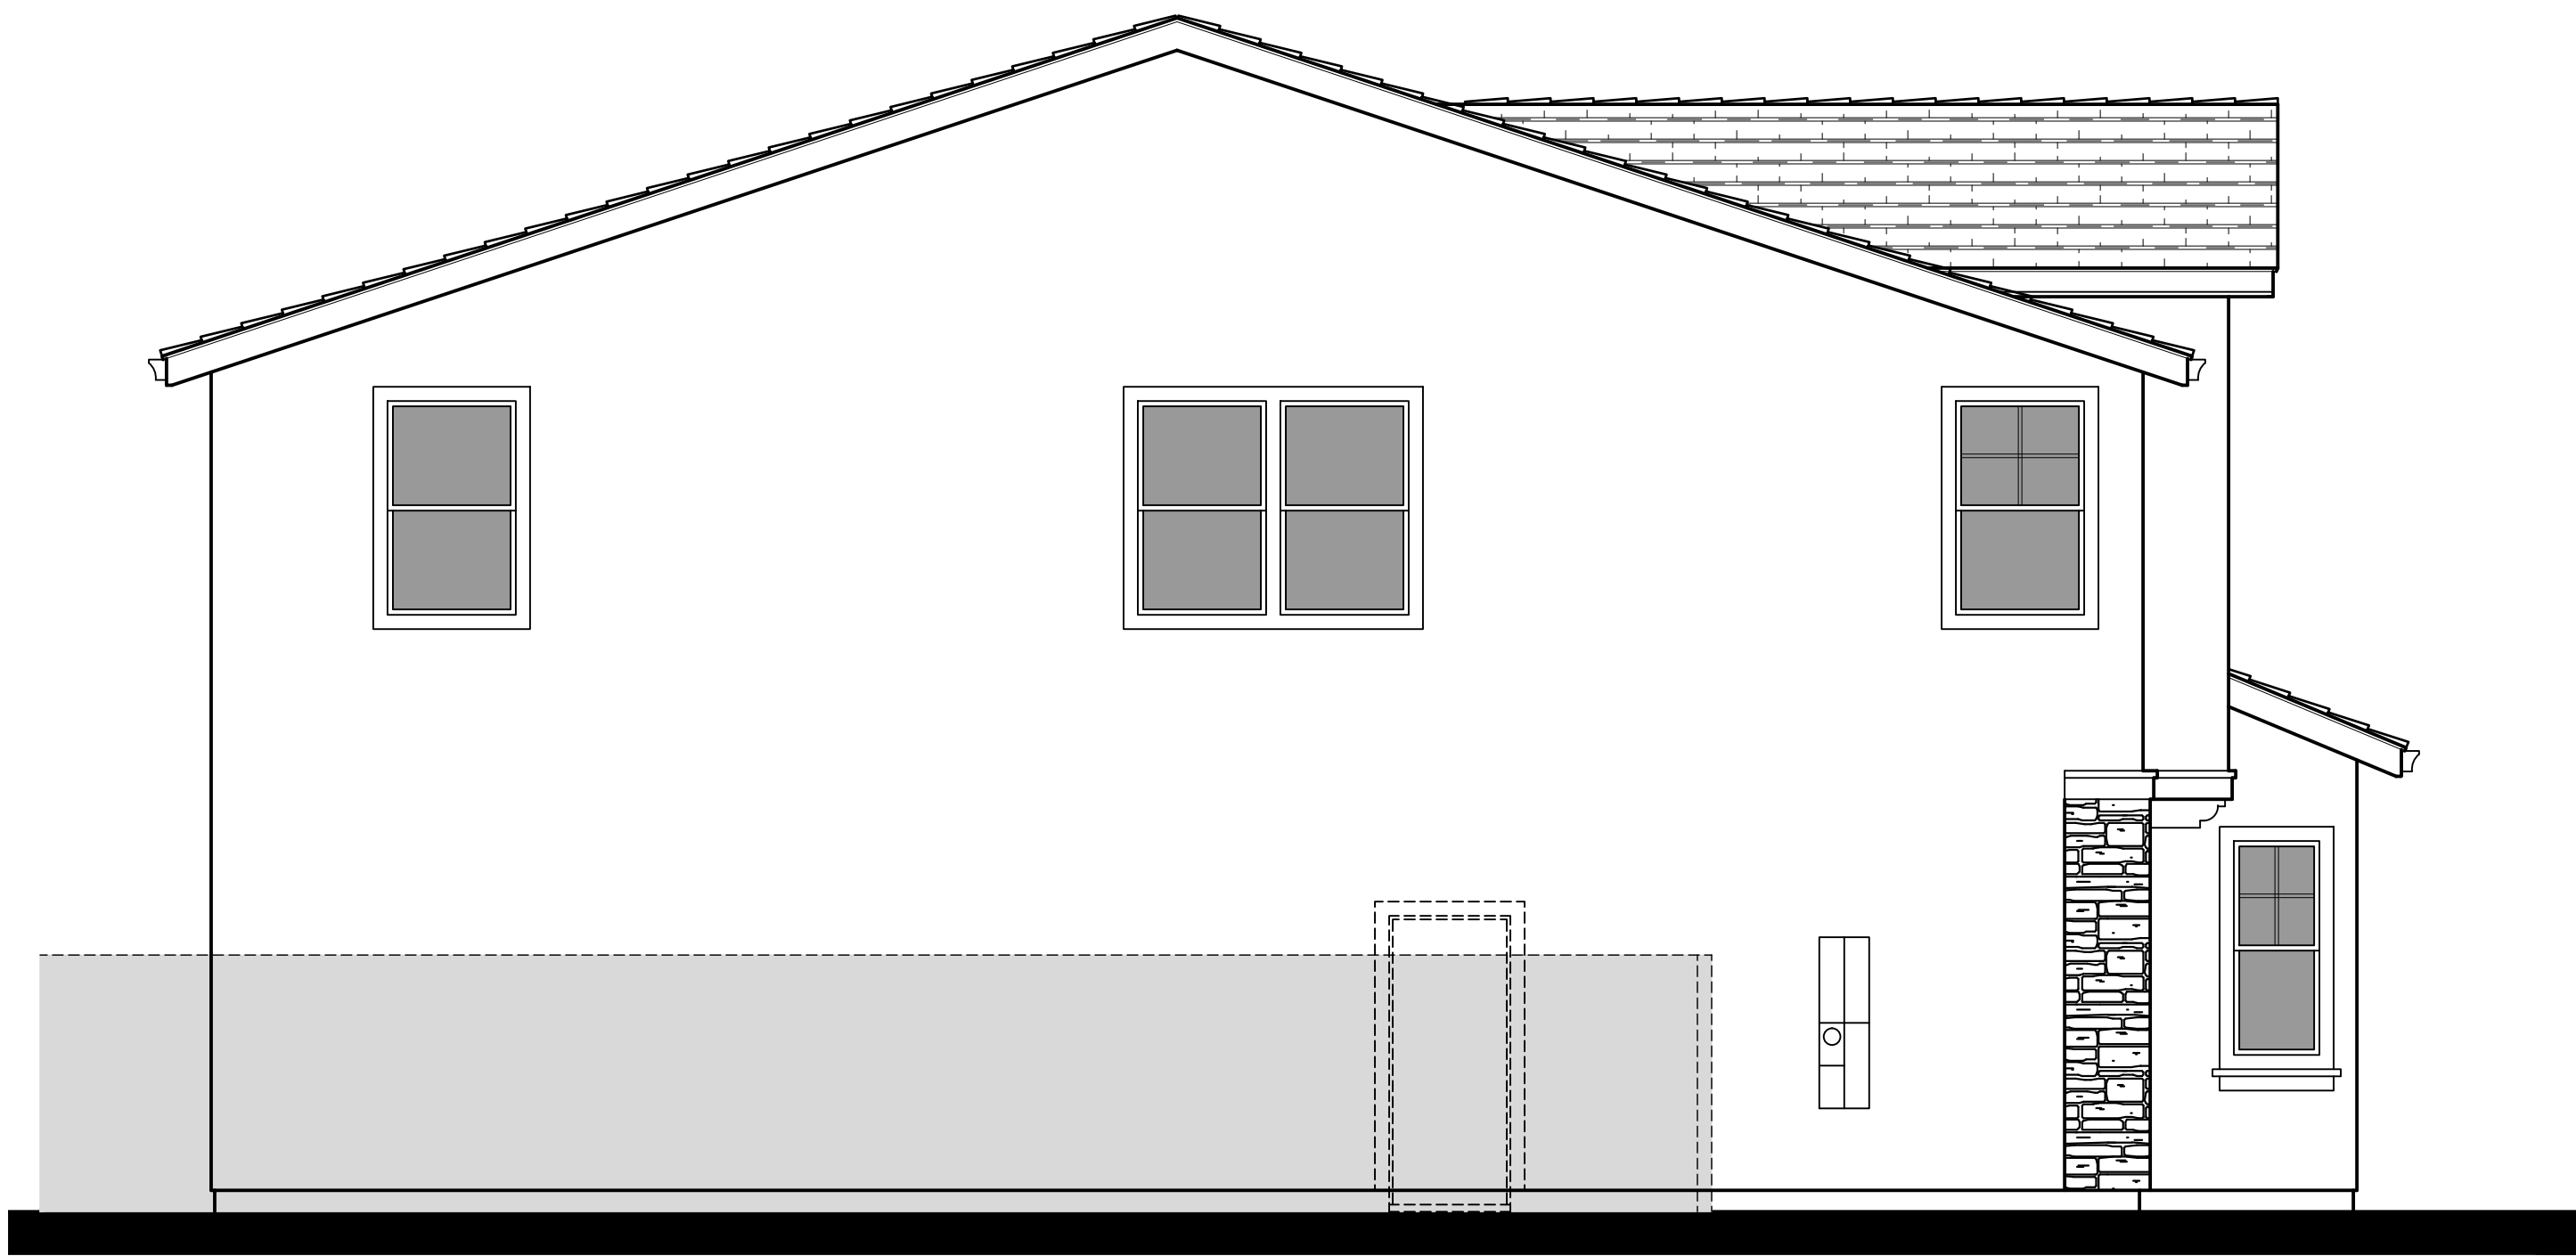

Left Elevation

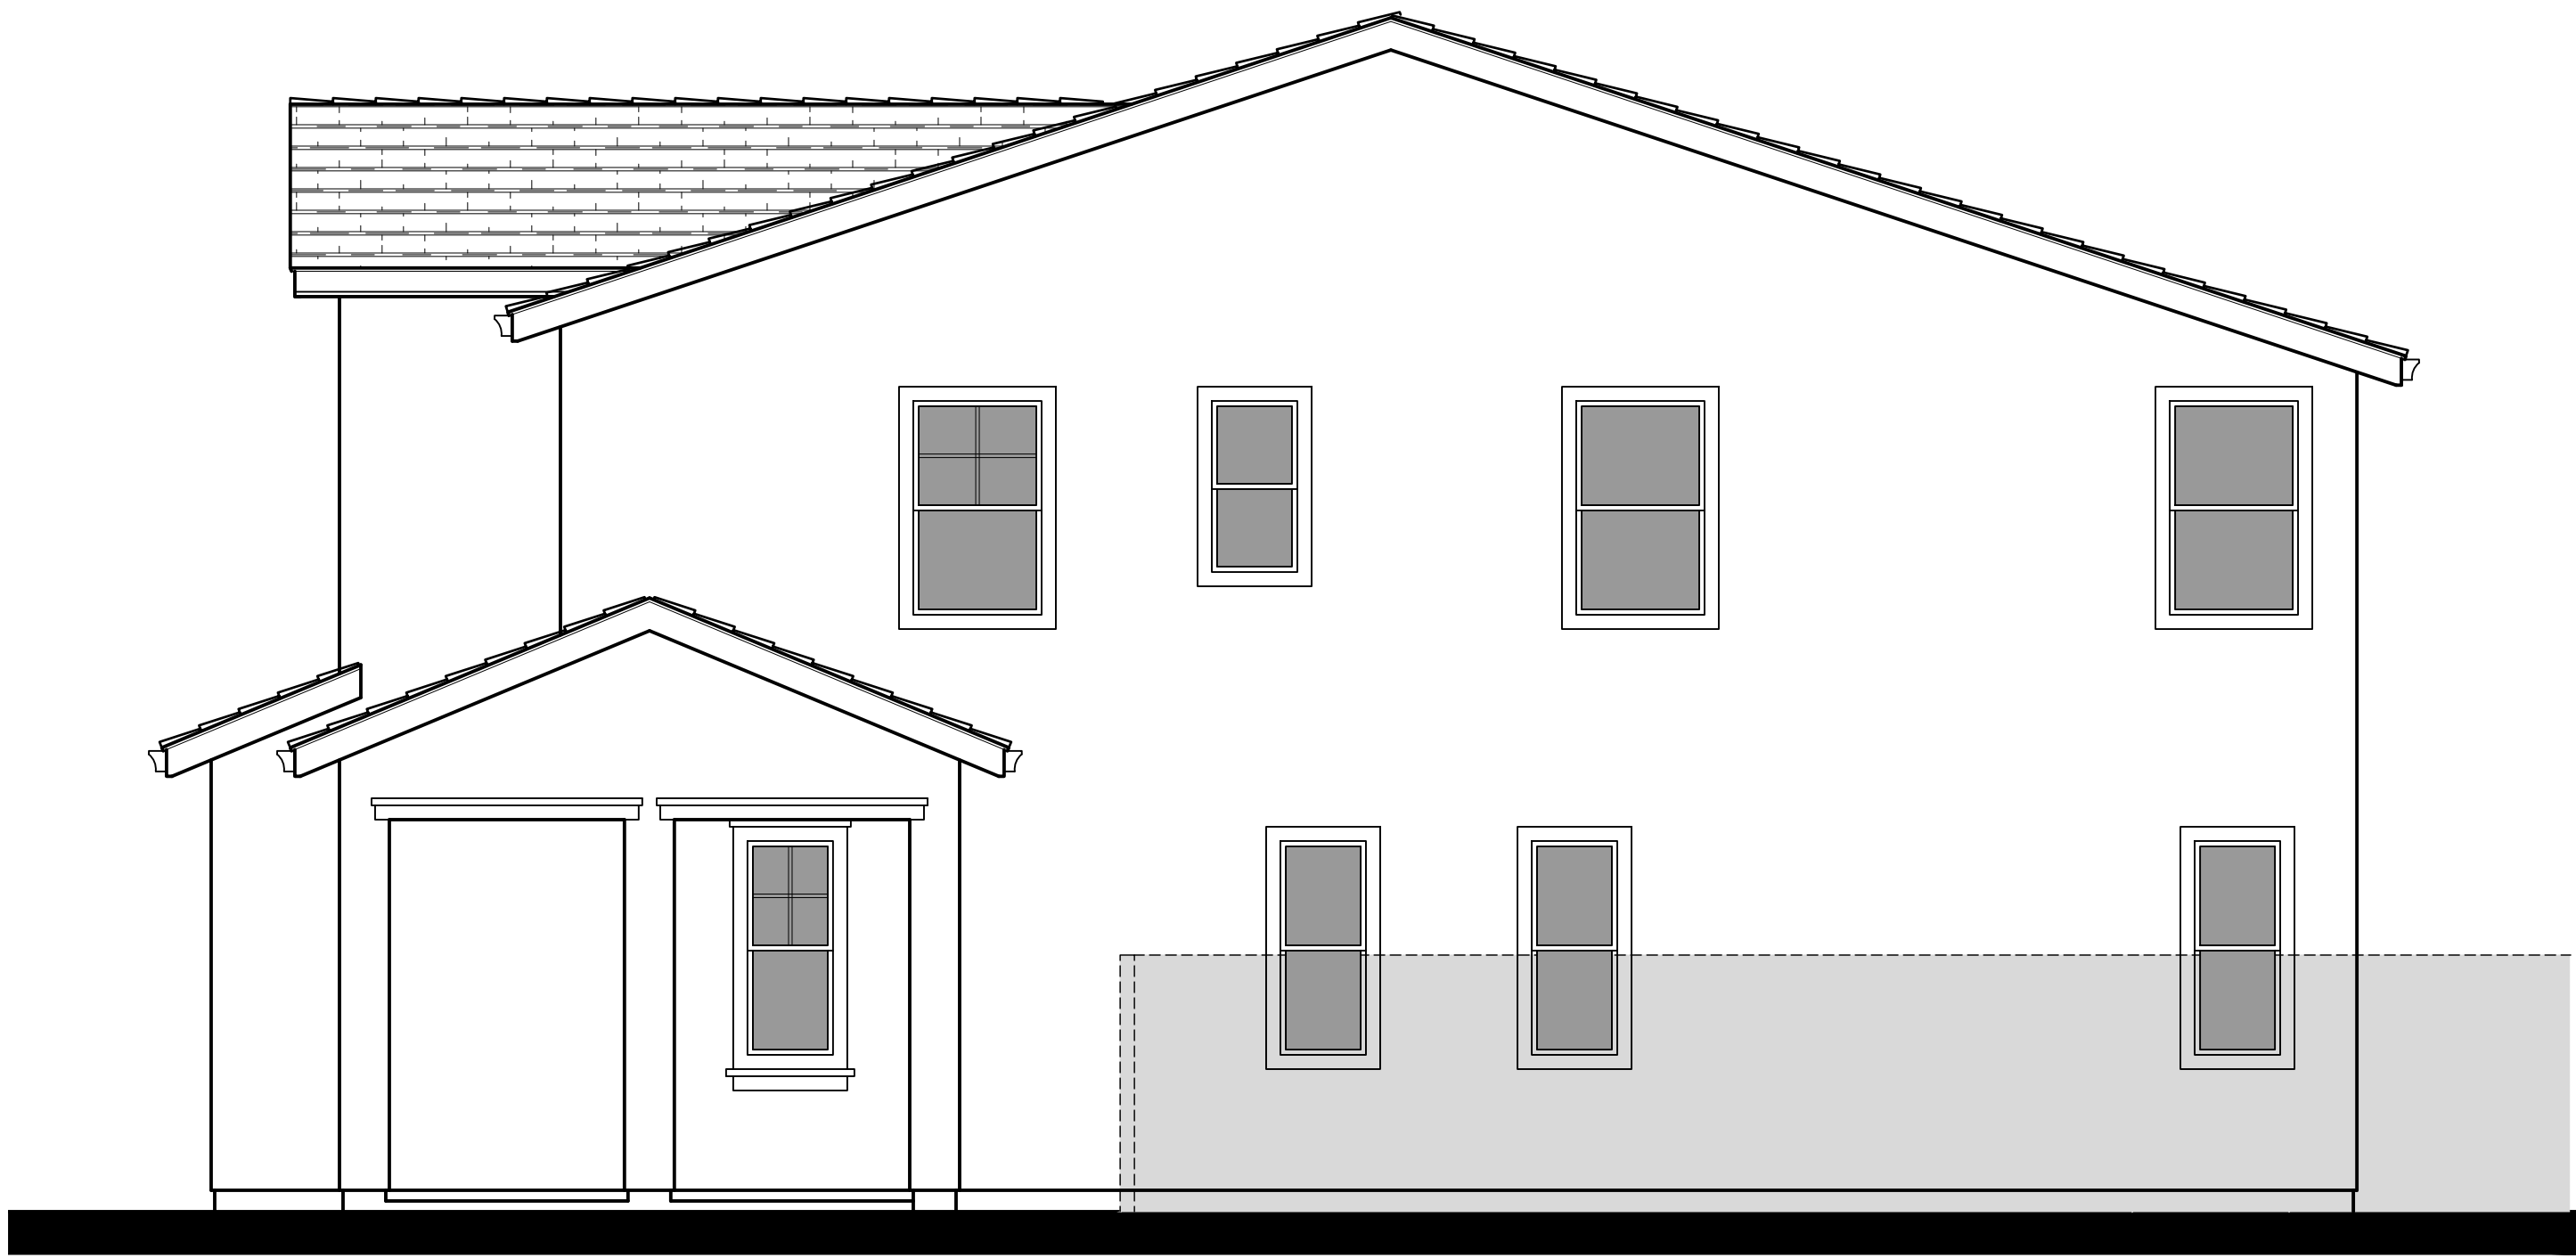


Right Elevation

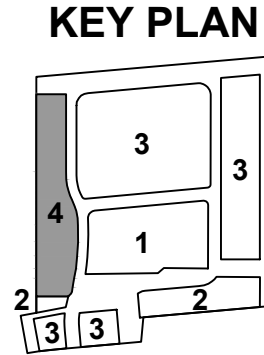



Front Elevation 11C - Farmhouse

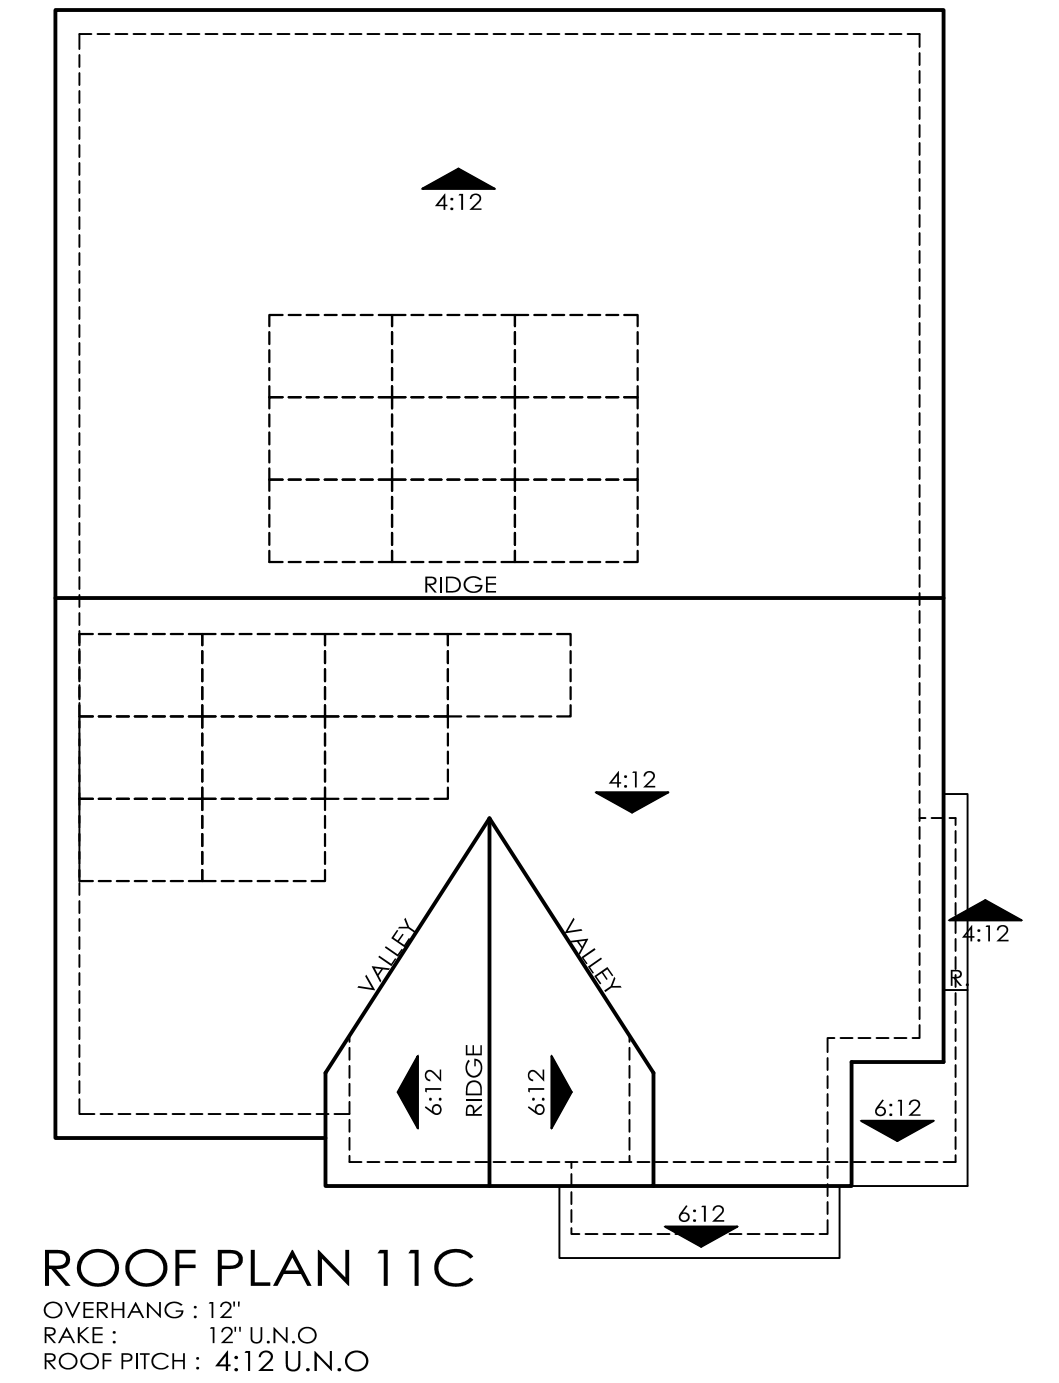


NOTE:

Solar panels shown are for illustrative purposes.
Solar will be confirmed with solar consultant during
building submittal process.
Location, quantity and orientation may change.

No roof mounted mechanical equipment.


11C - Material Legend:


Composition Shingle Roofing
Stucco Finish
Cementitious Board and Batten Siding
Brick Veneer
Decorative Shutter
Enhanced Head and Sill Trim
Decorative Gable End Detail
Metal Garage Door
Decorative Coach Light

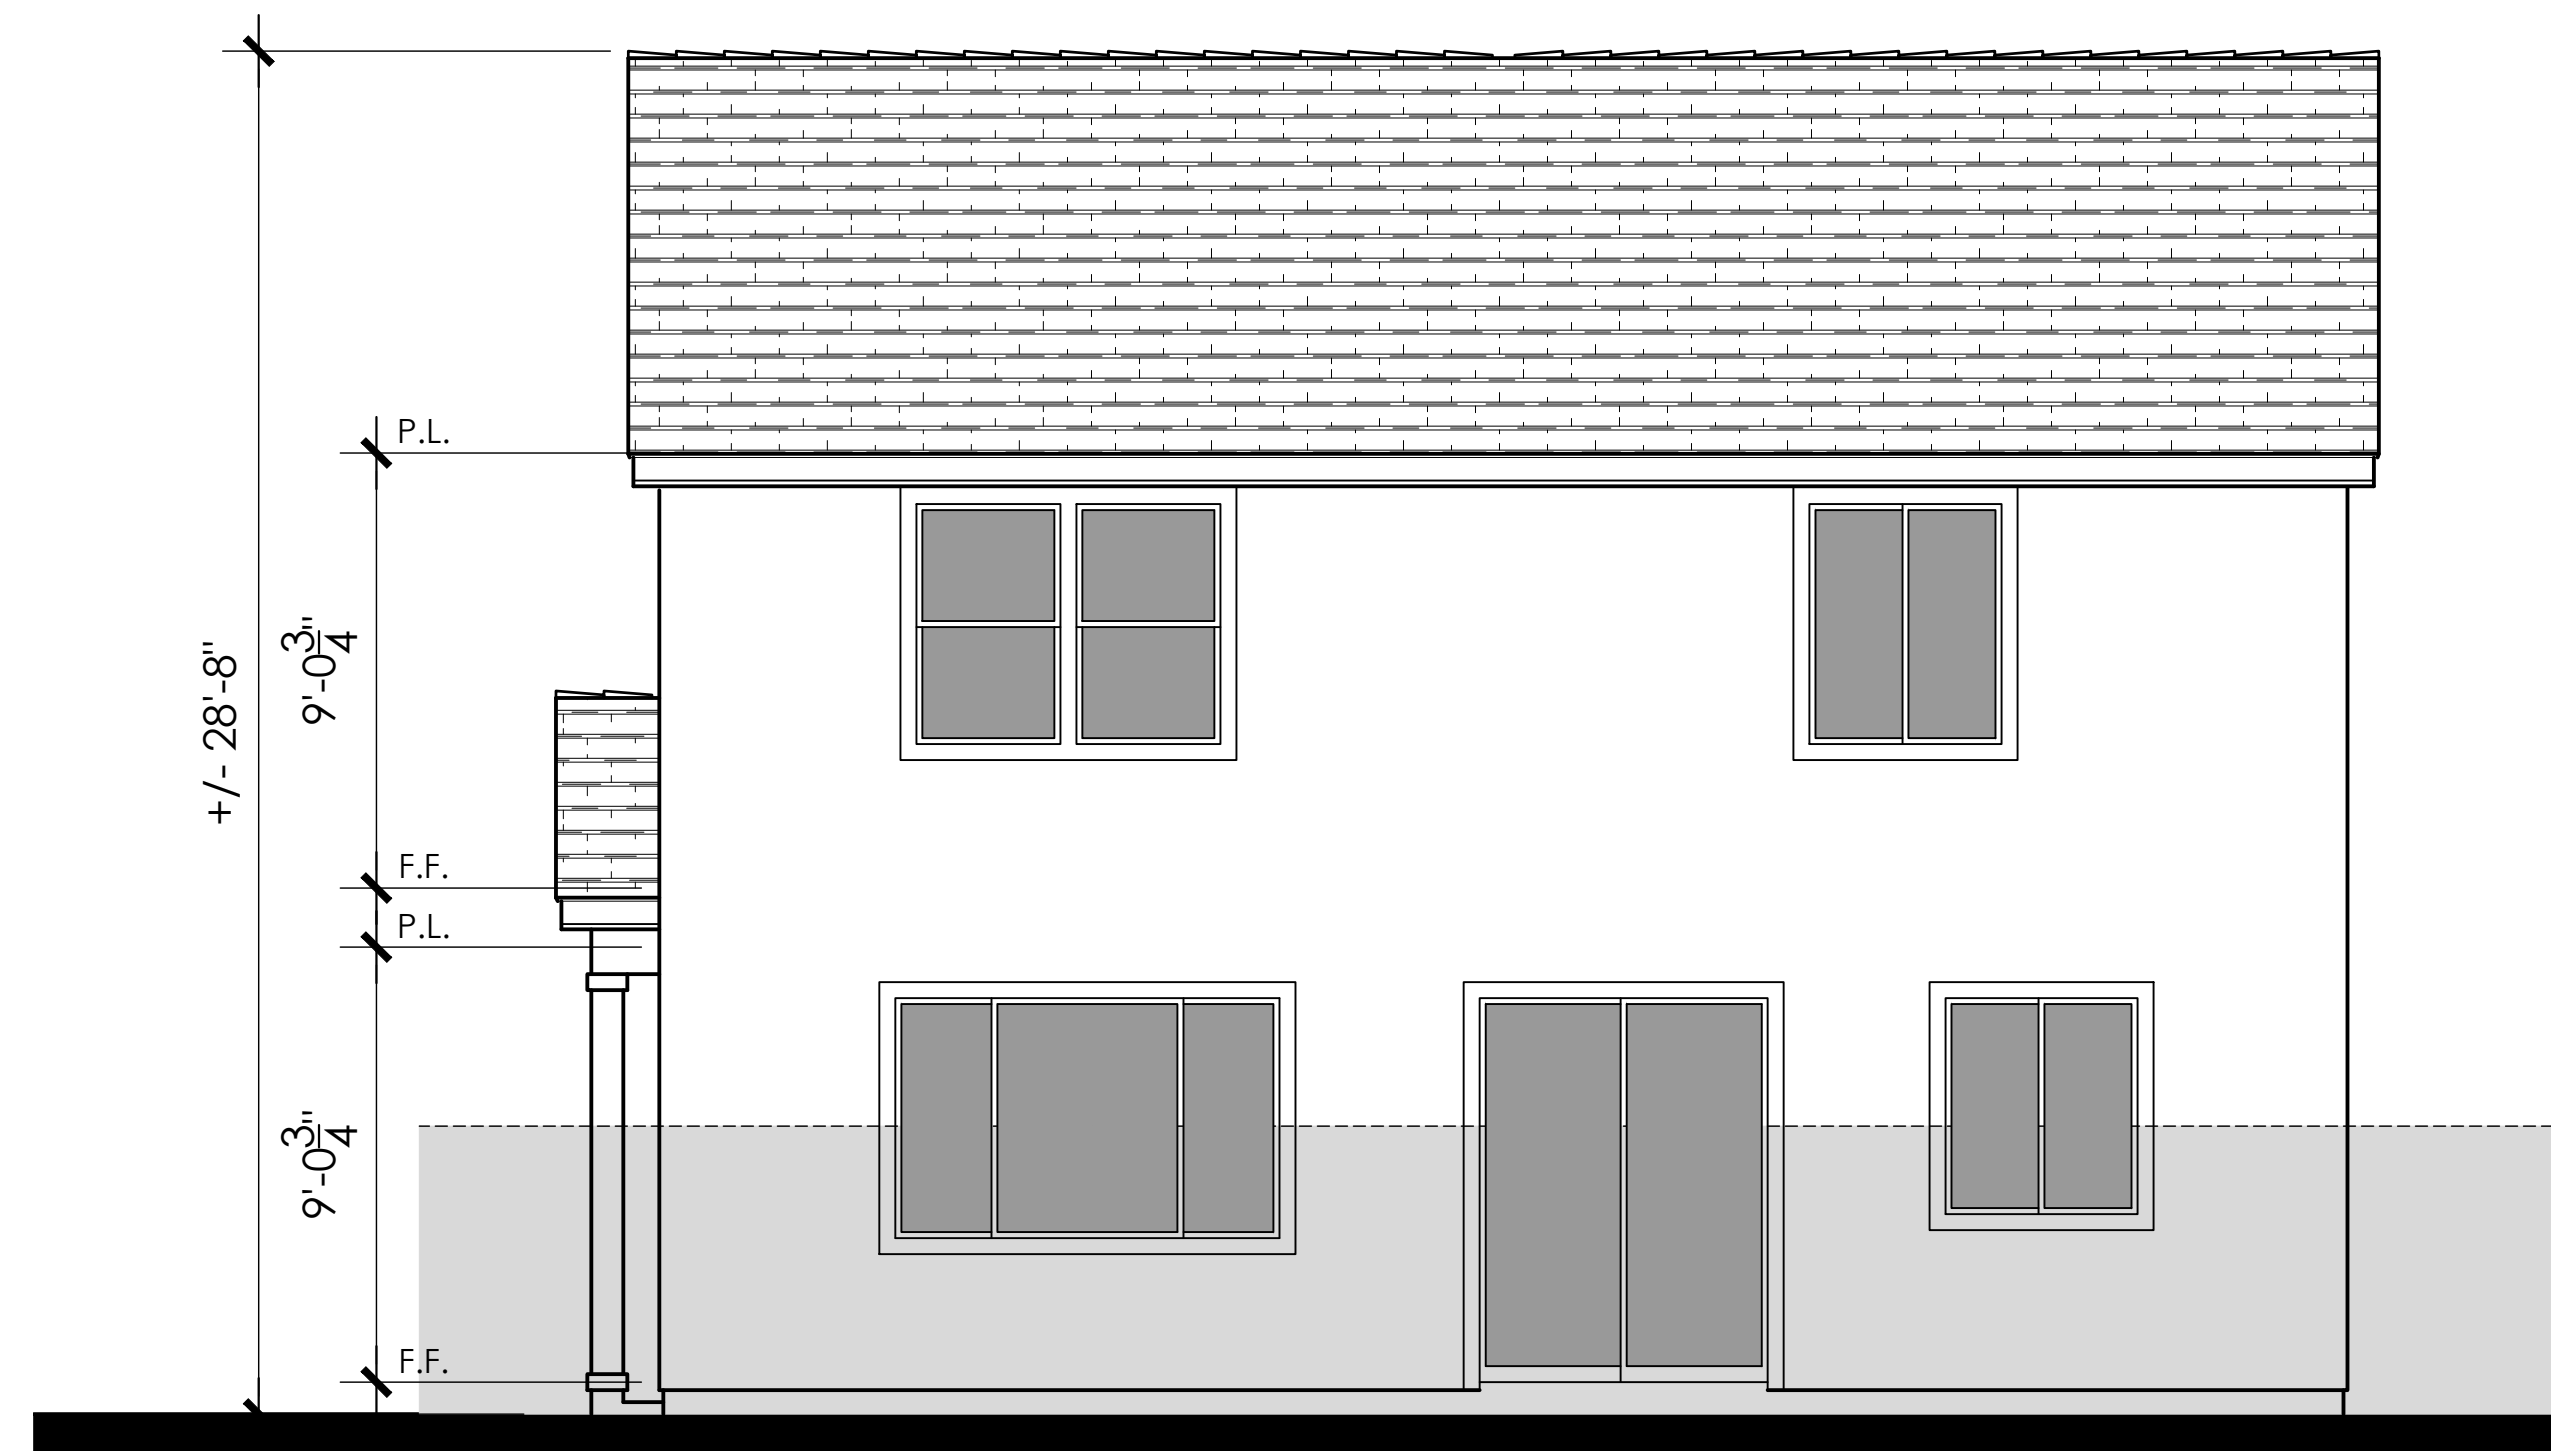


Rear Elevation

KEY PLAN

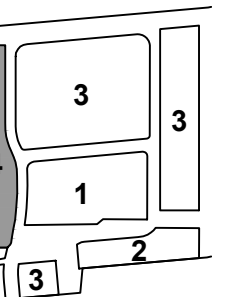

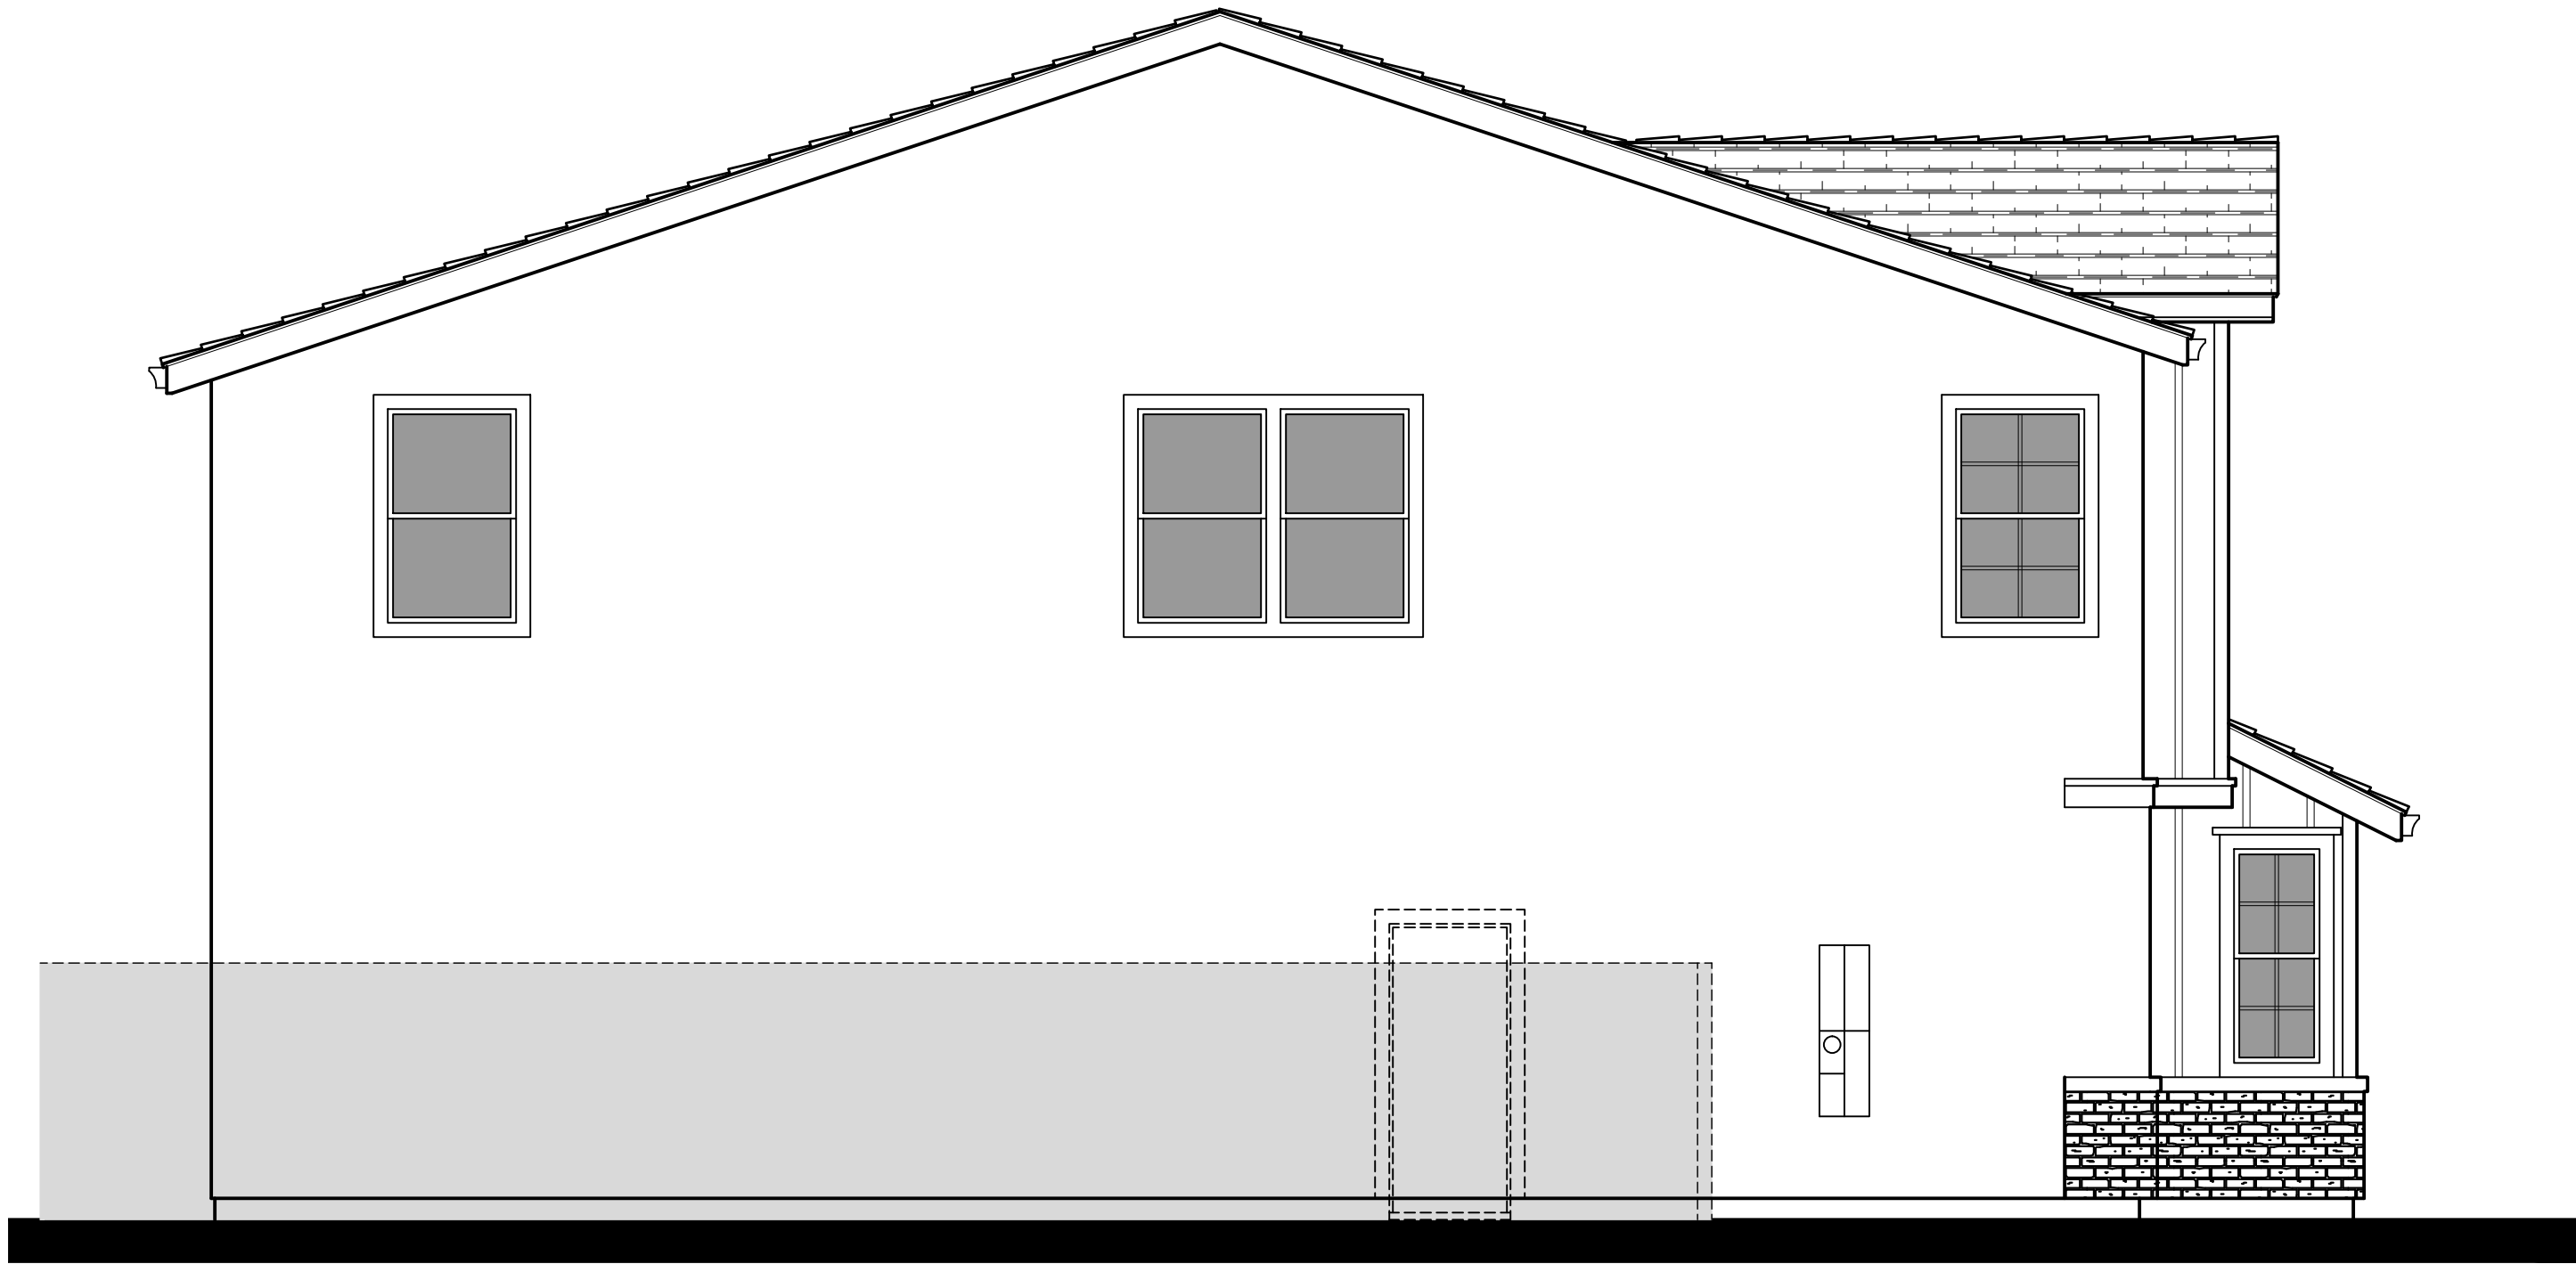

Left Elevation

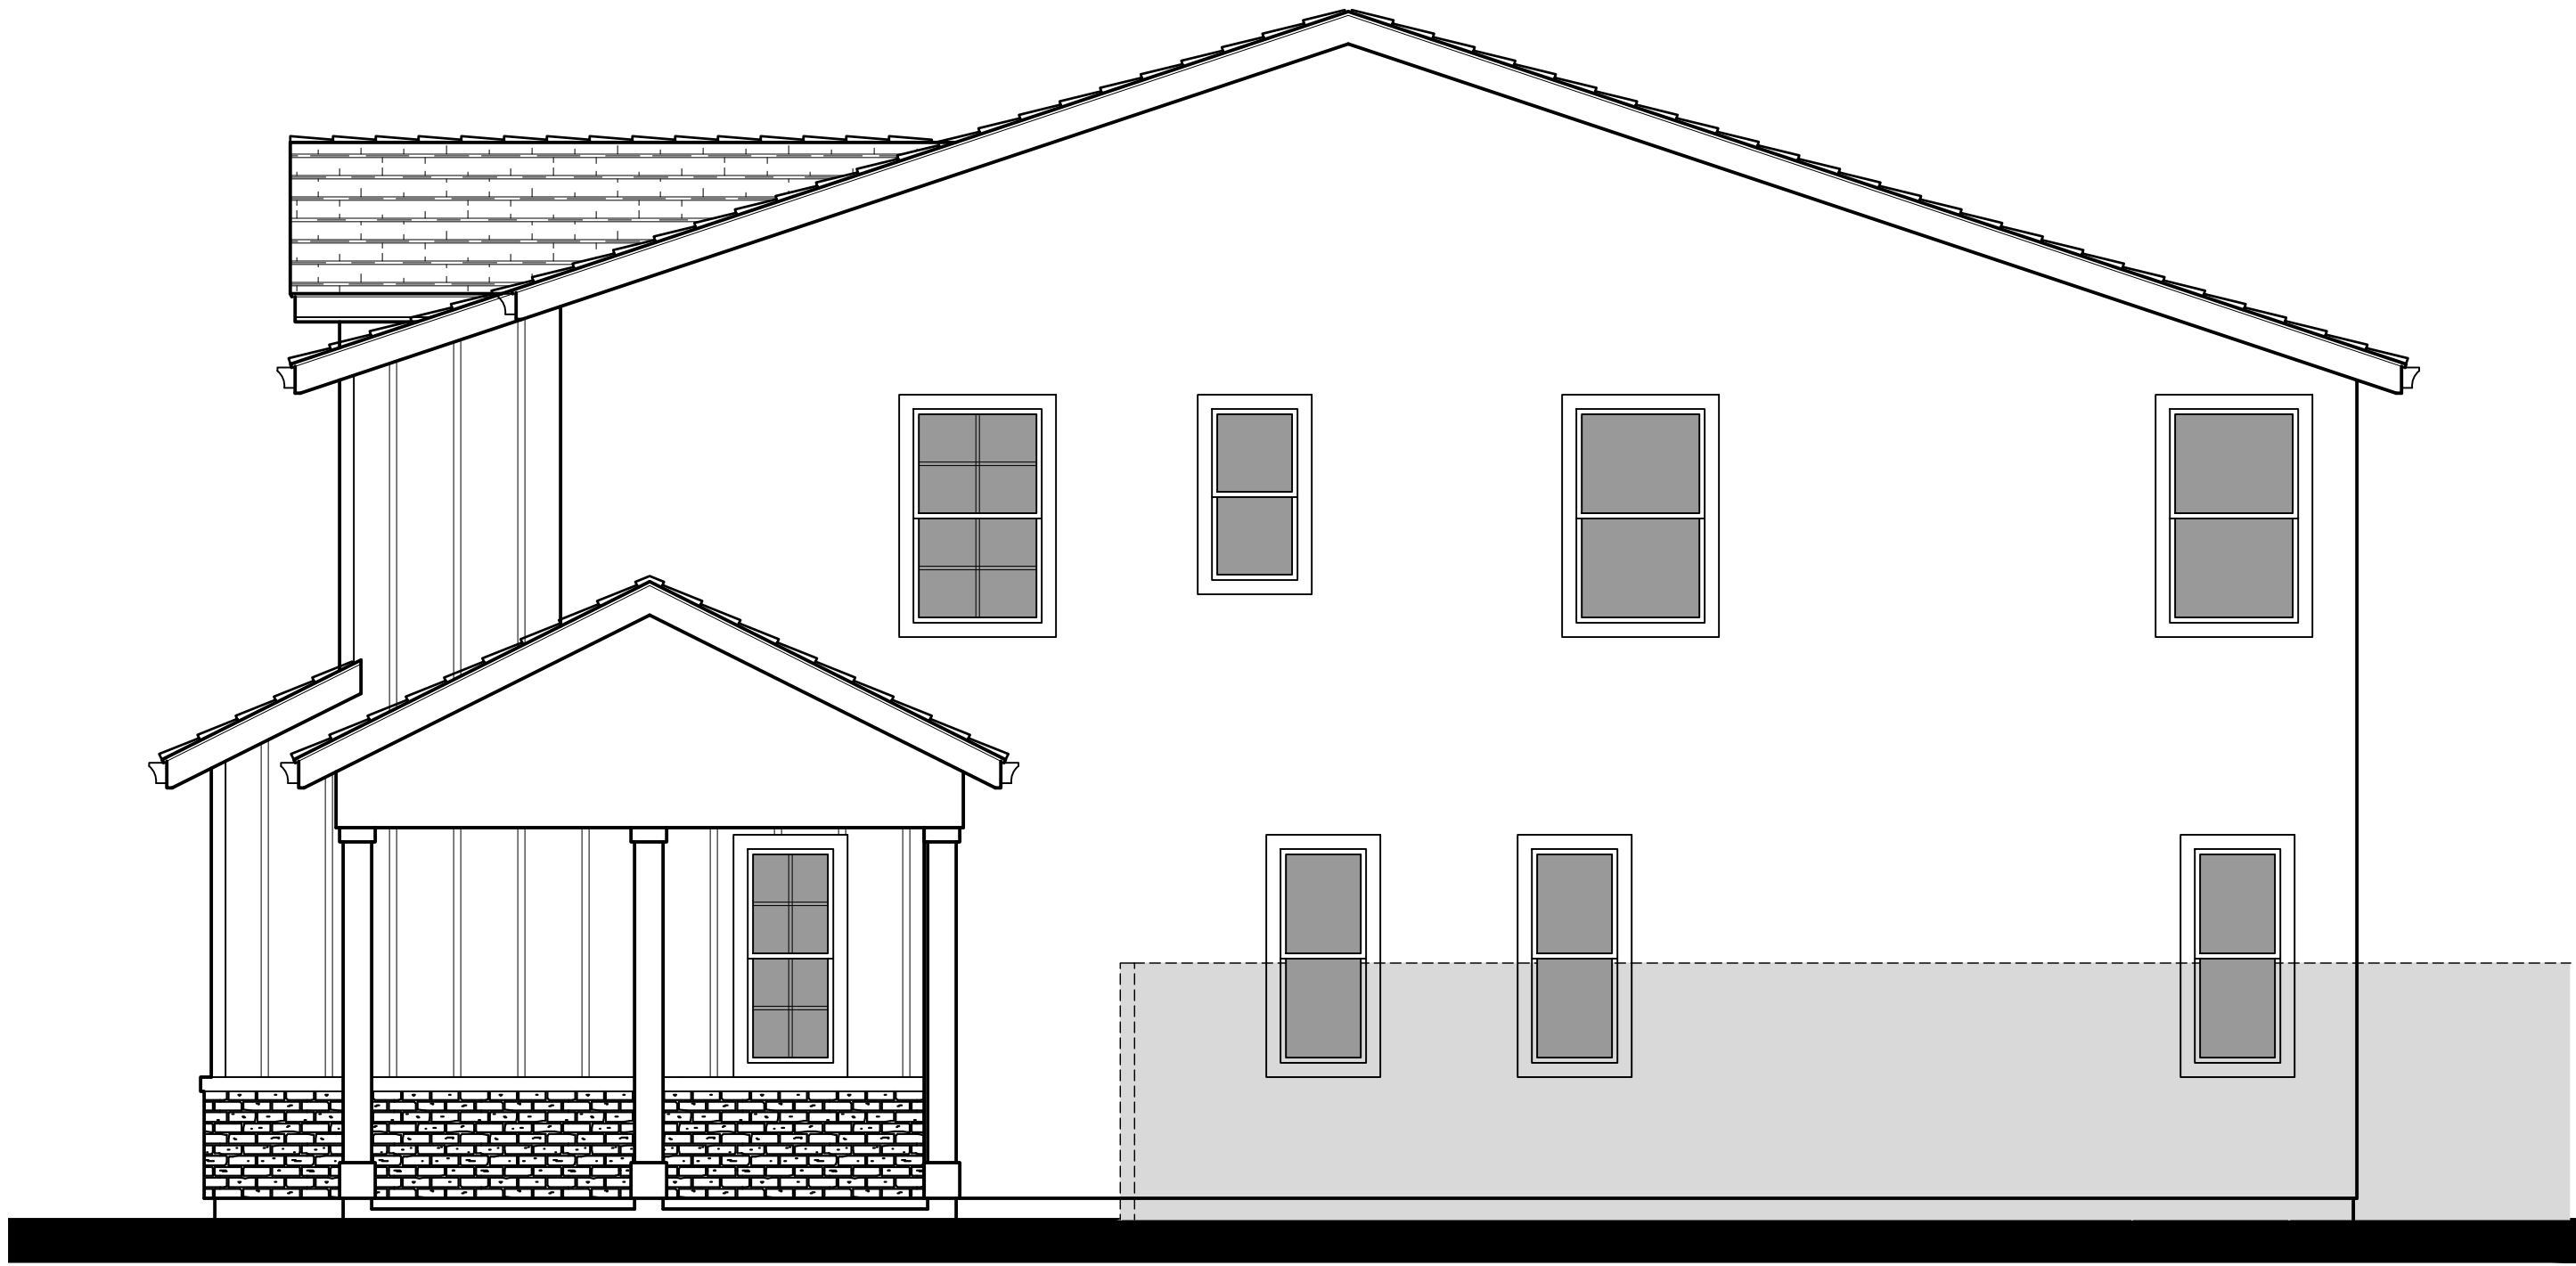

Right Elevation

