






Front Elevation 1B - Cottage


Scheme 5




Front Elevation 1C - Farmhouse

Scheme 9

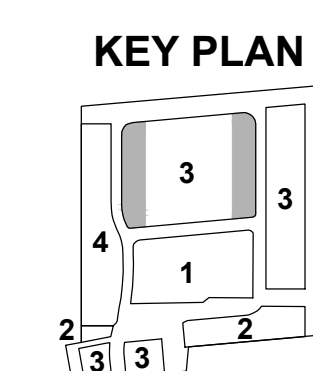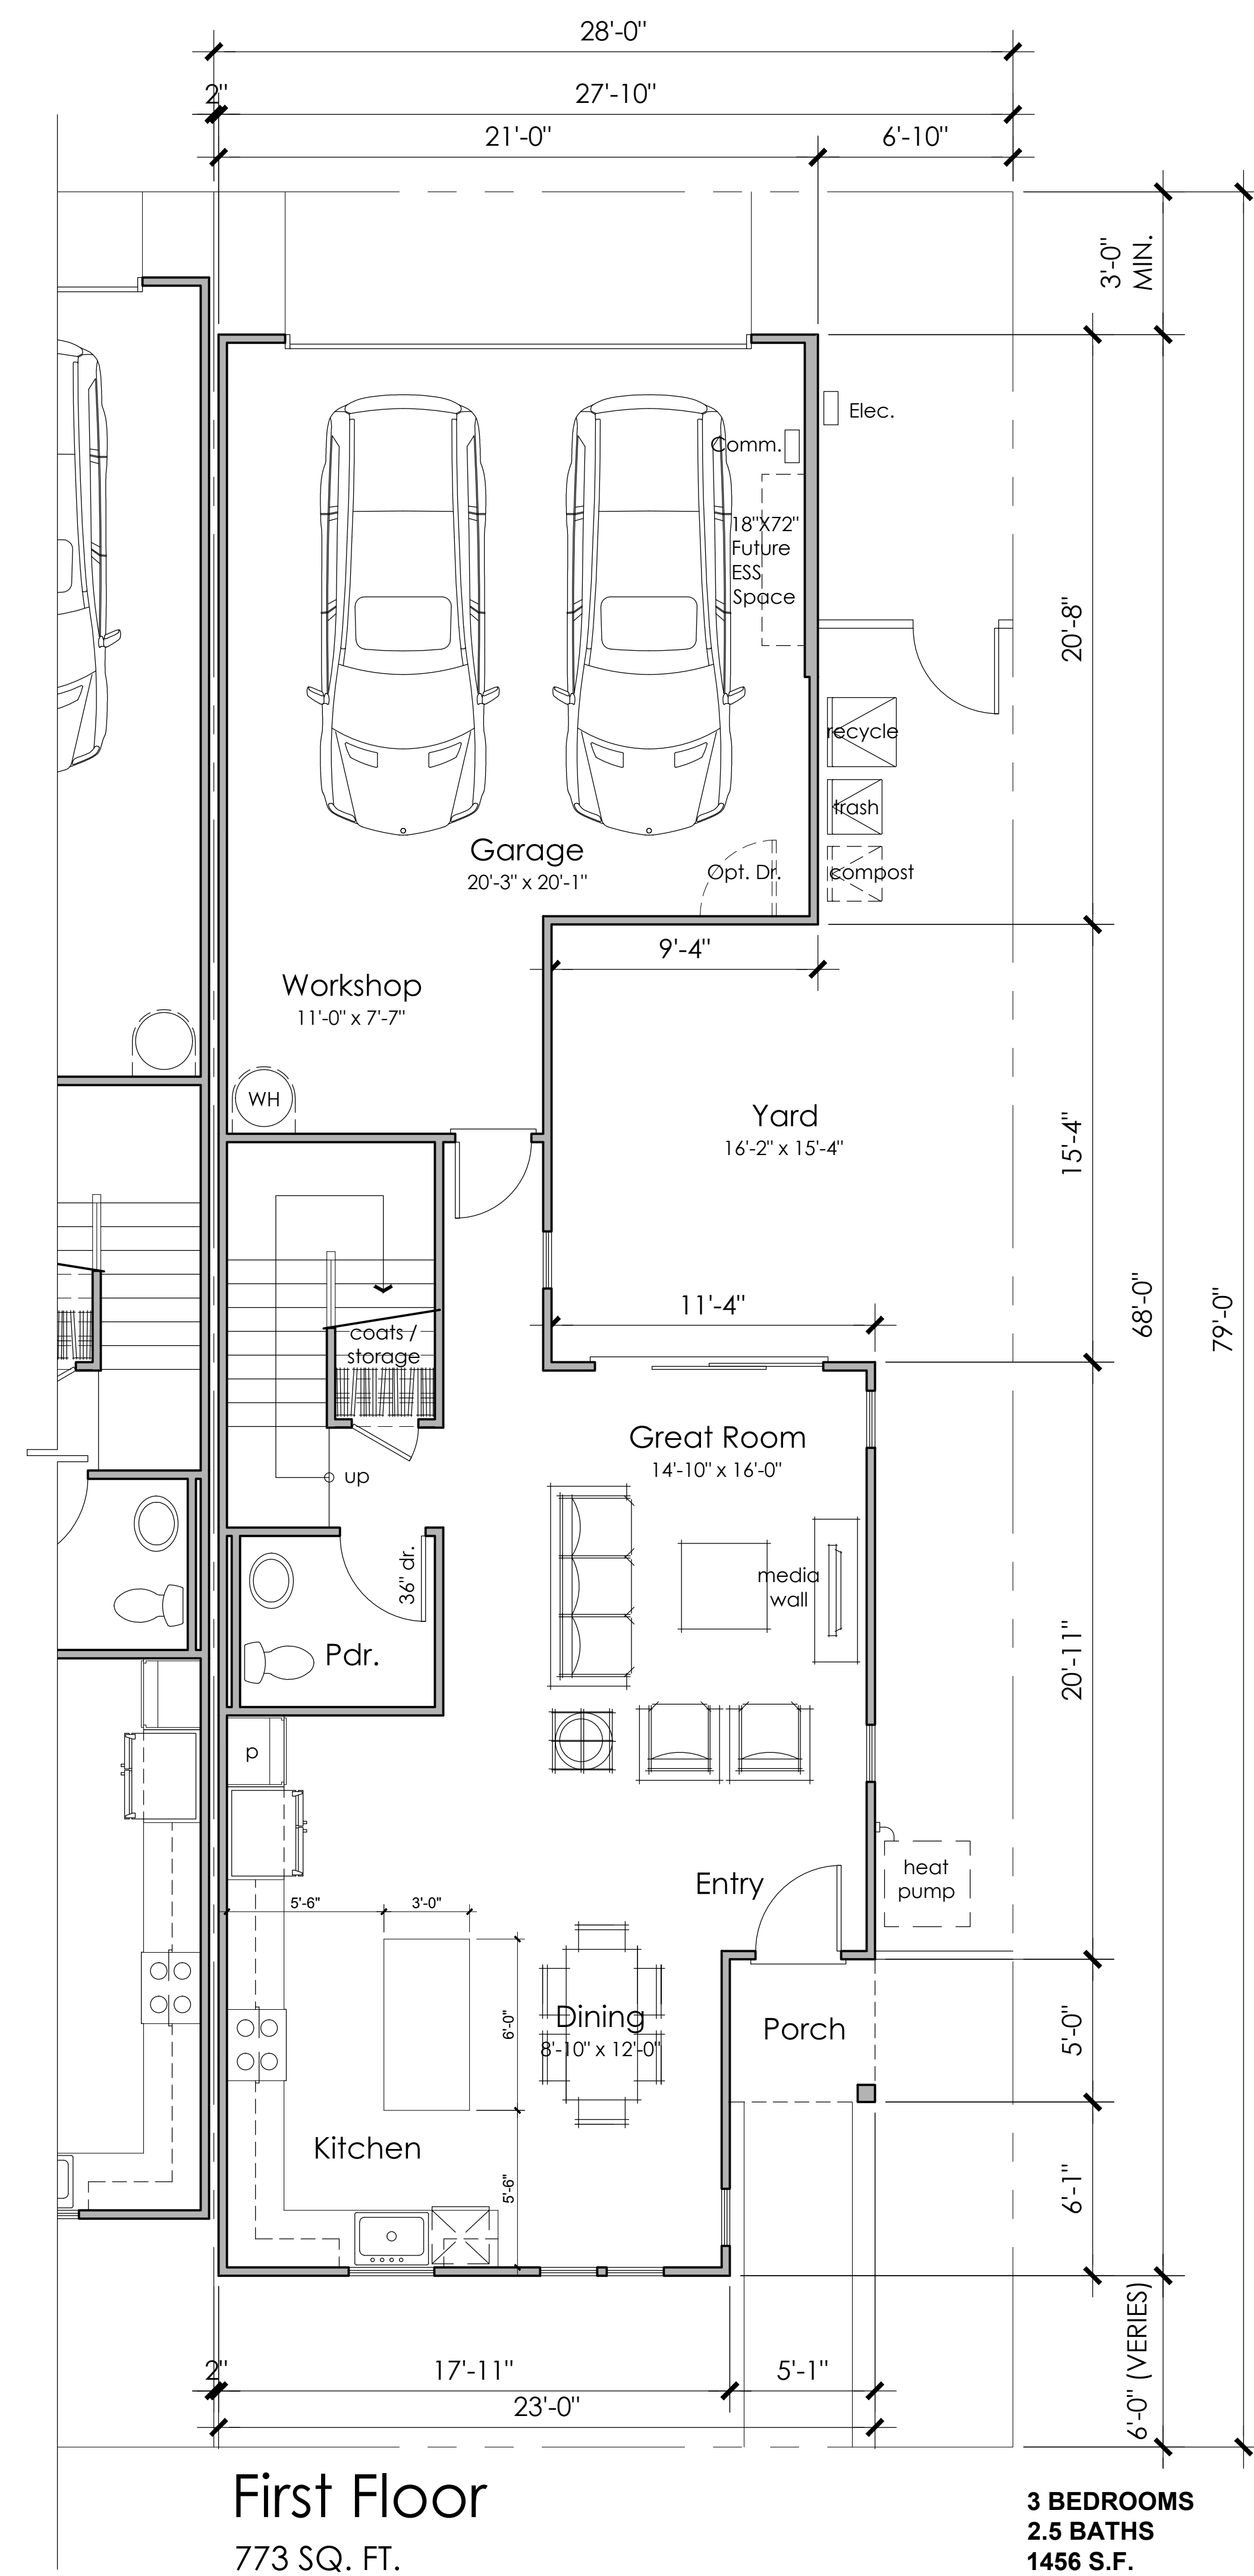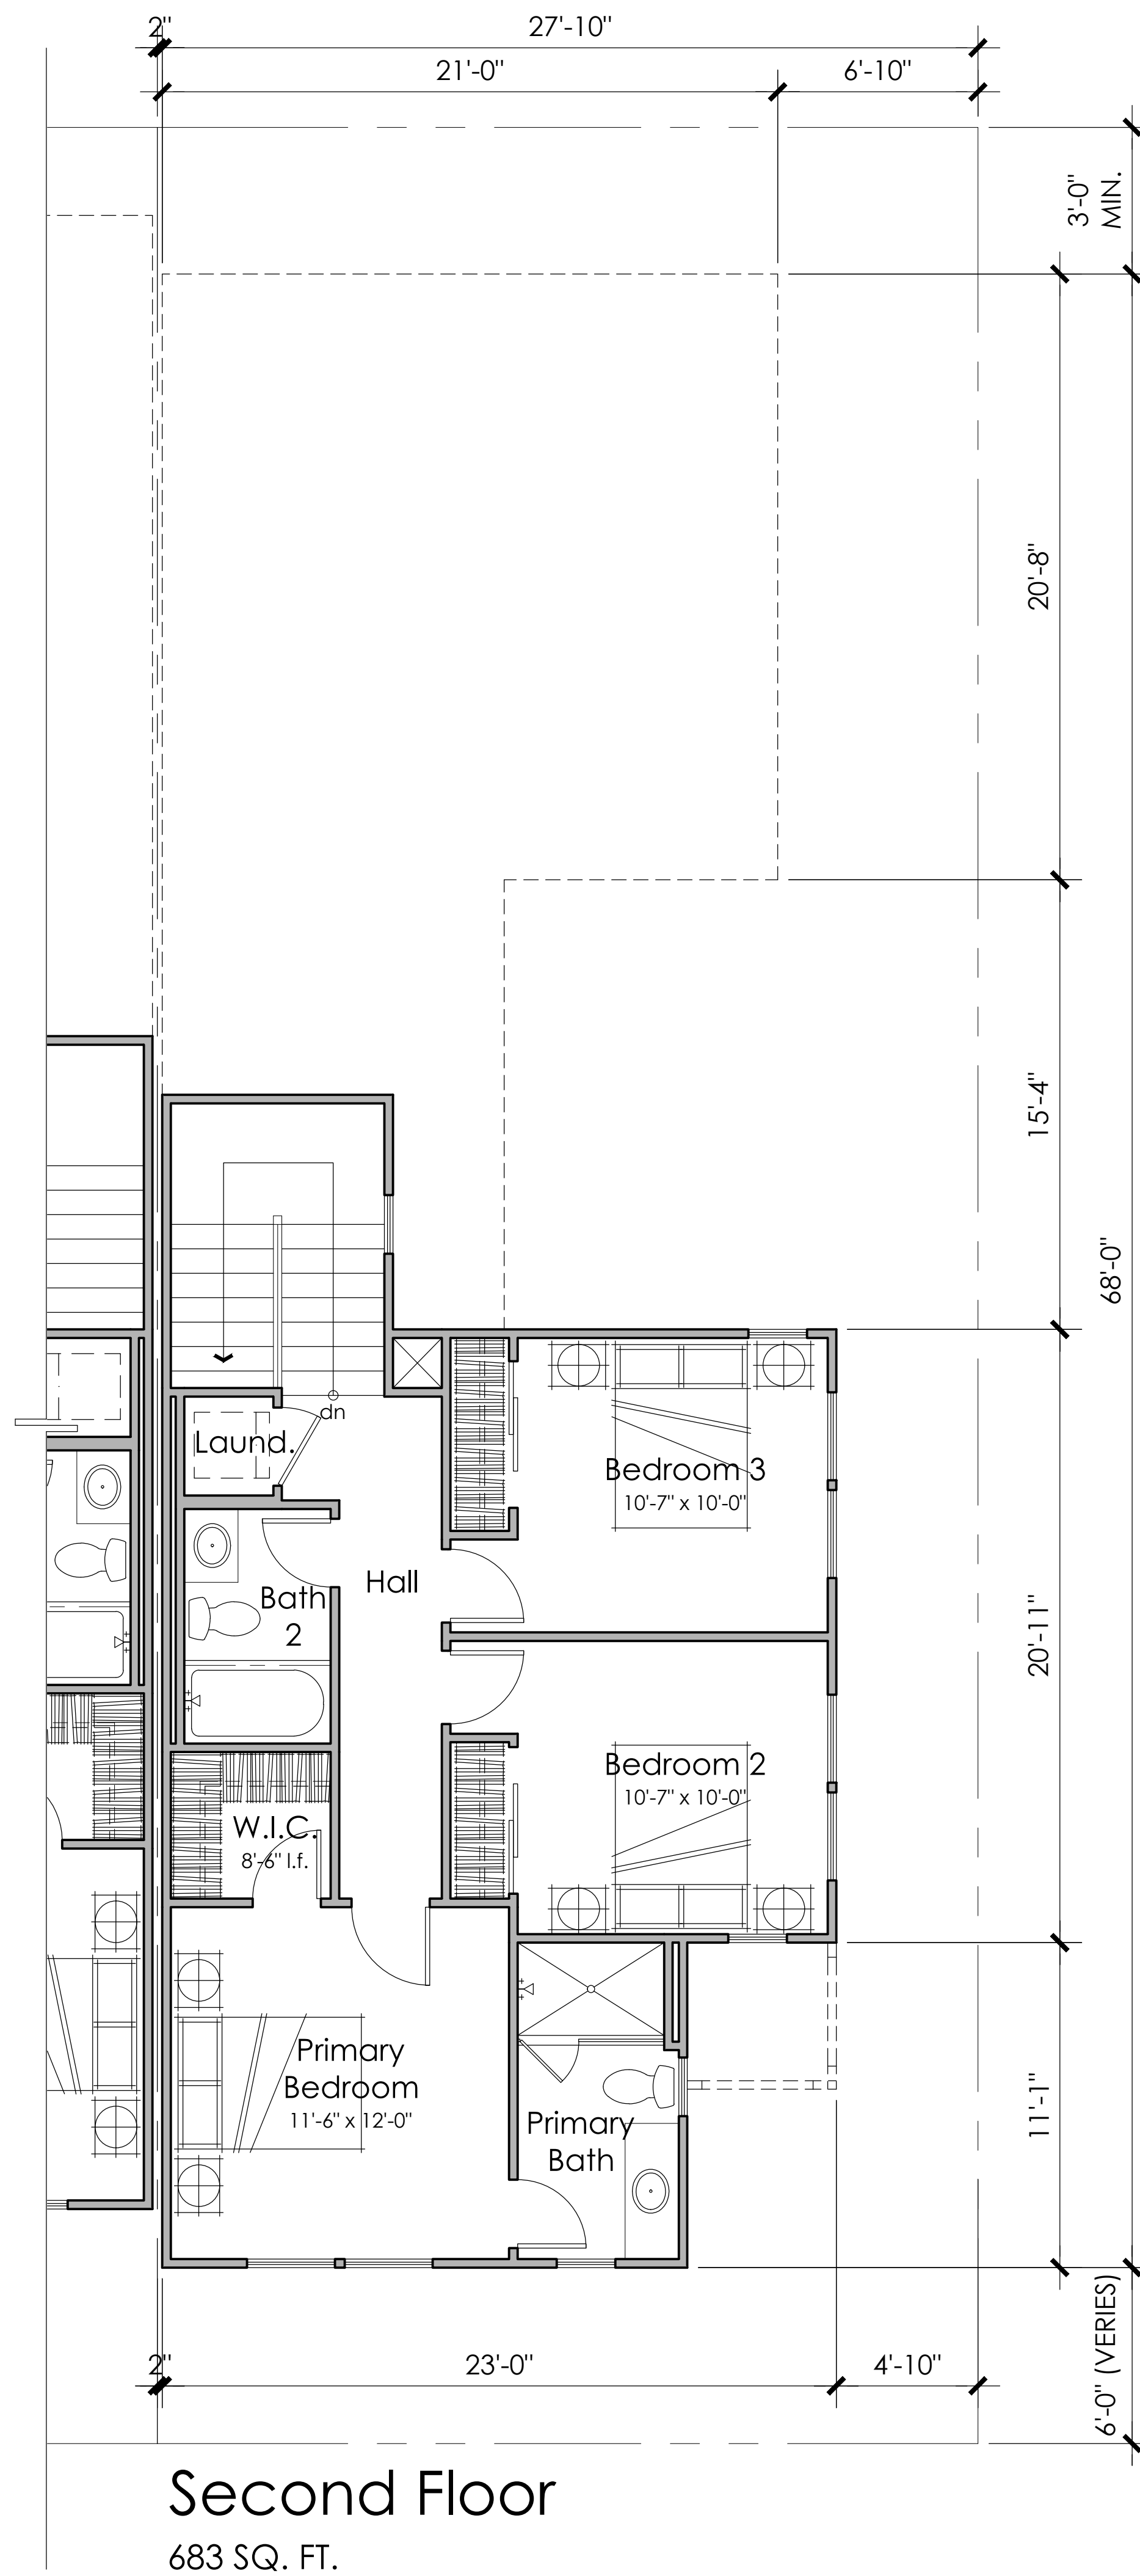

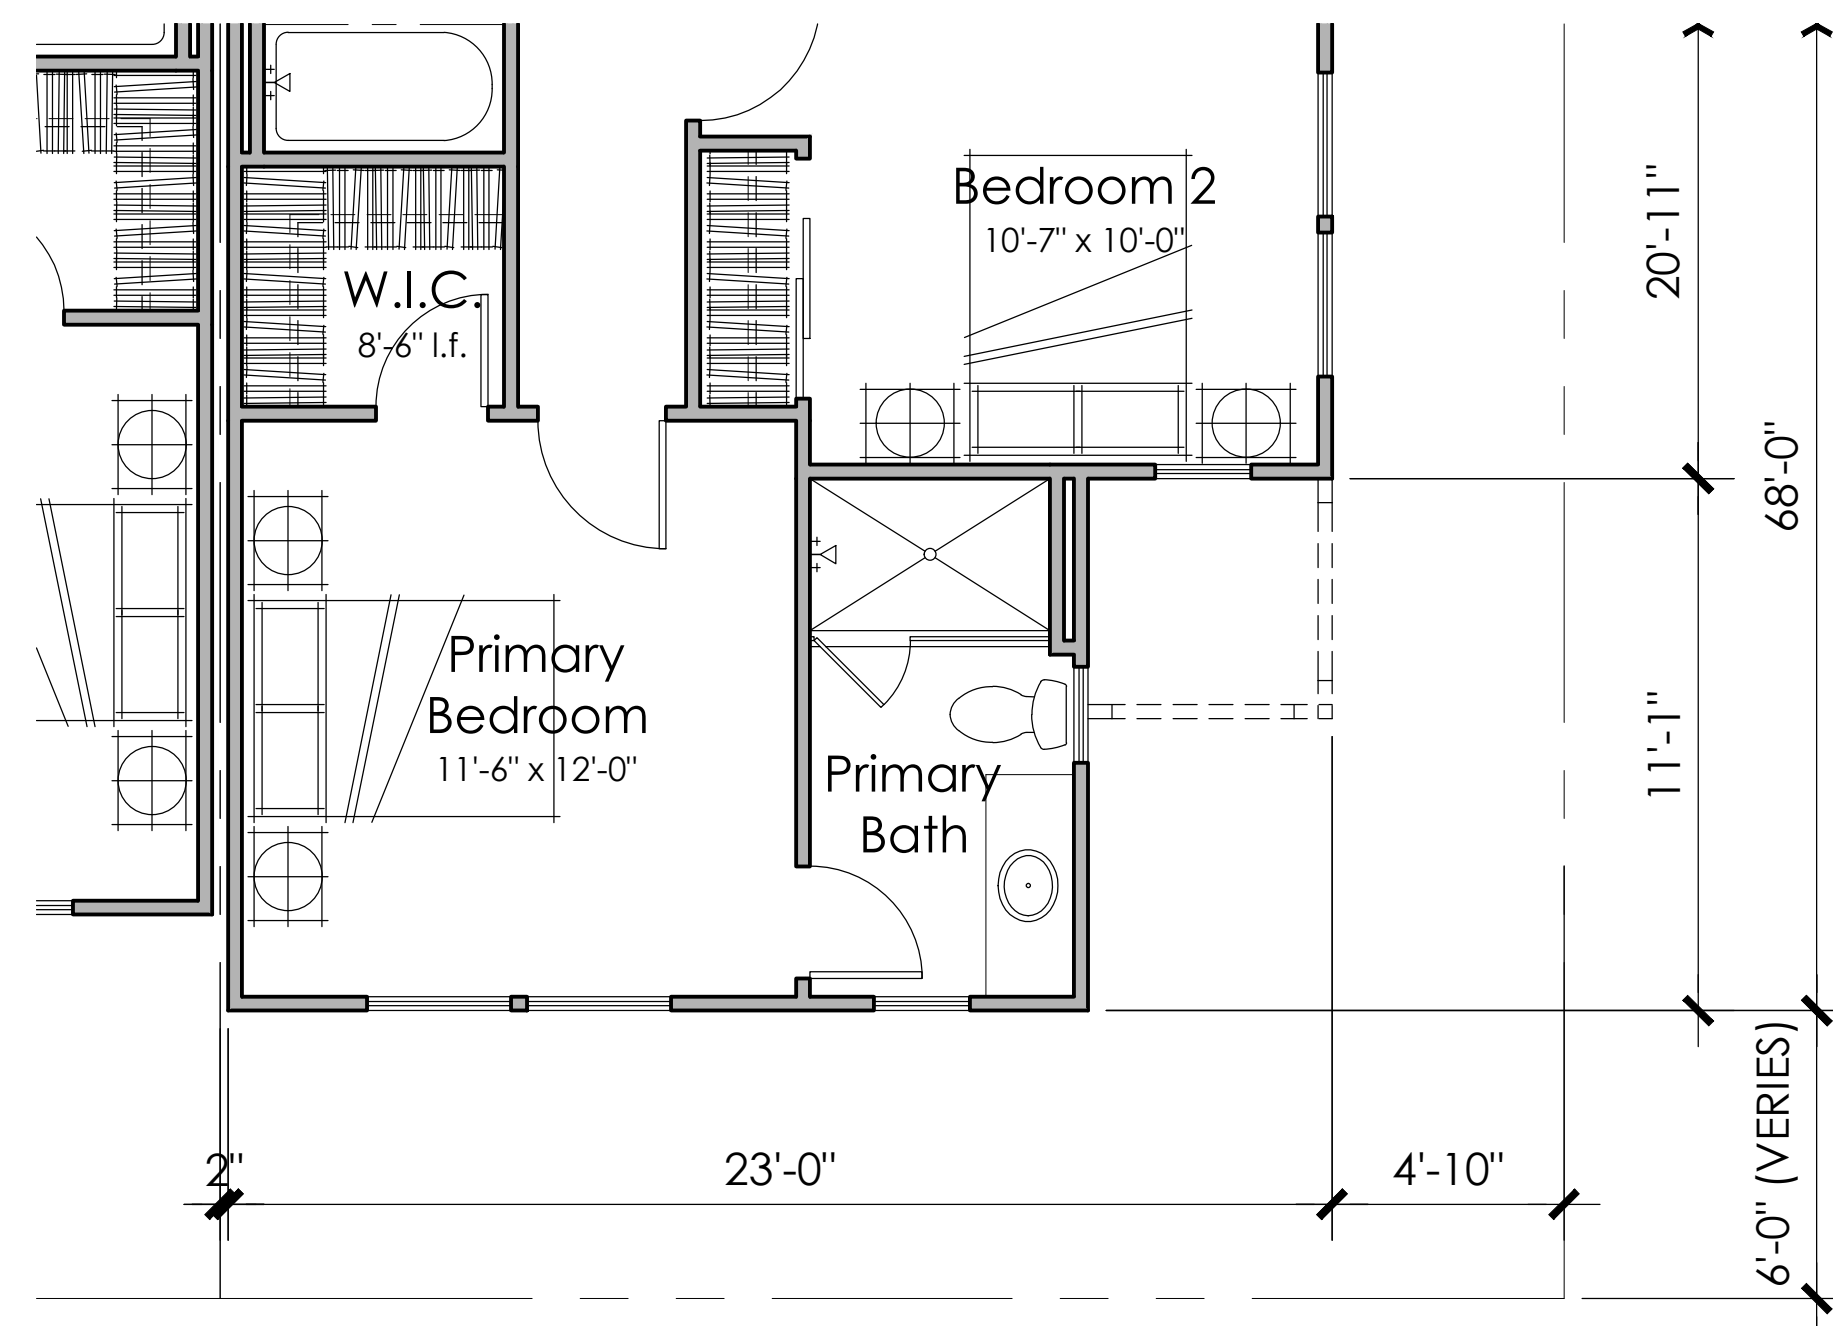

Second Floor
683 SQ. FT.

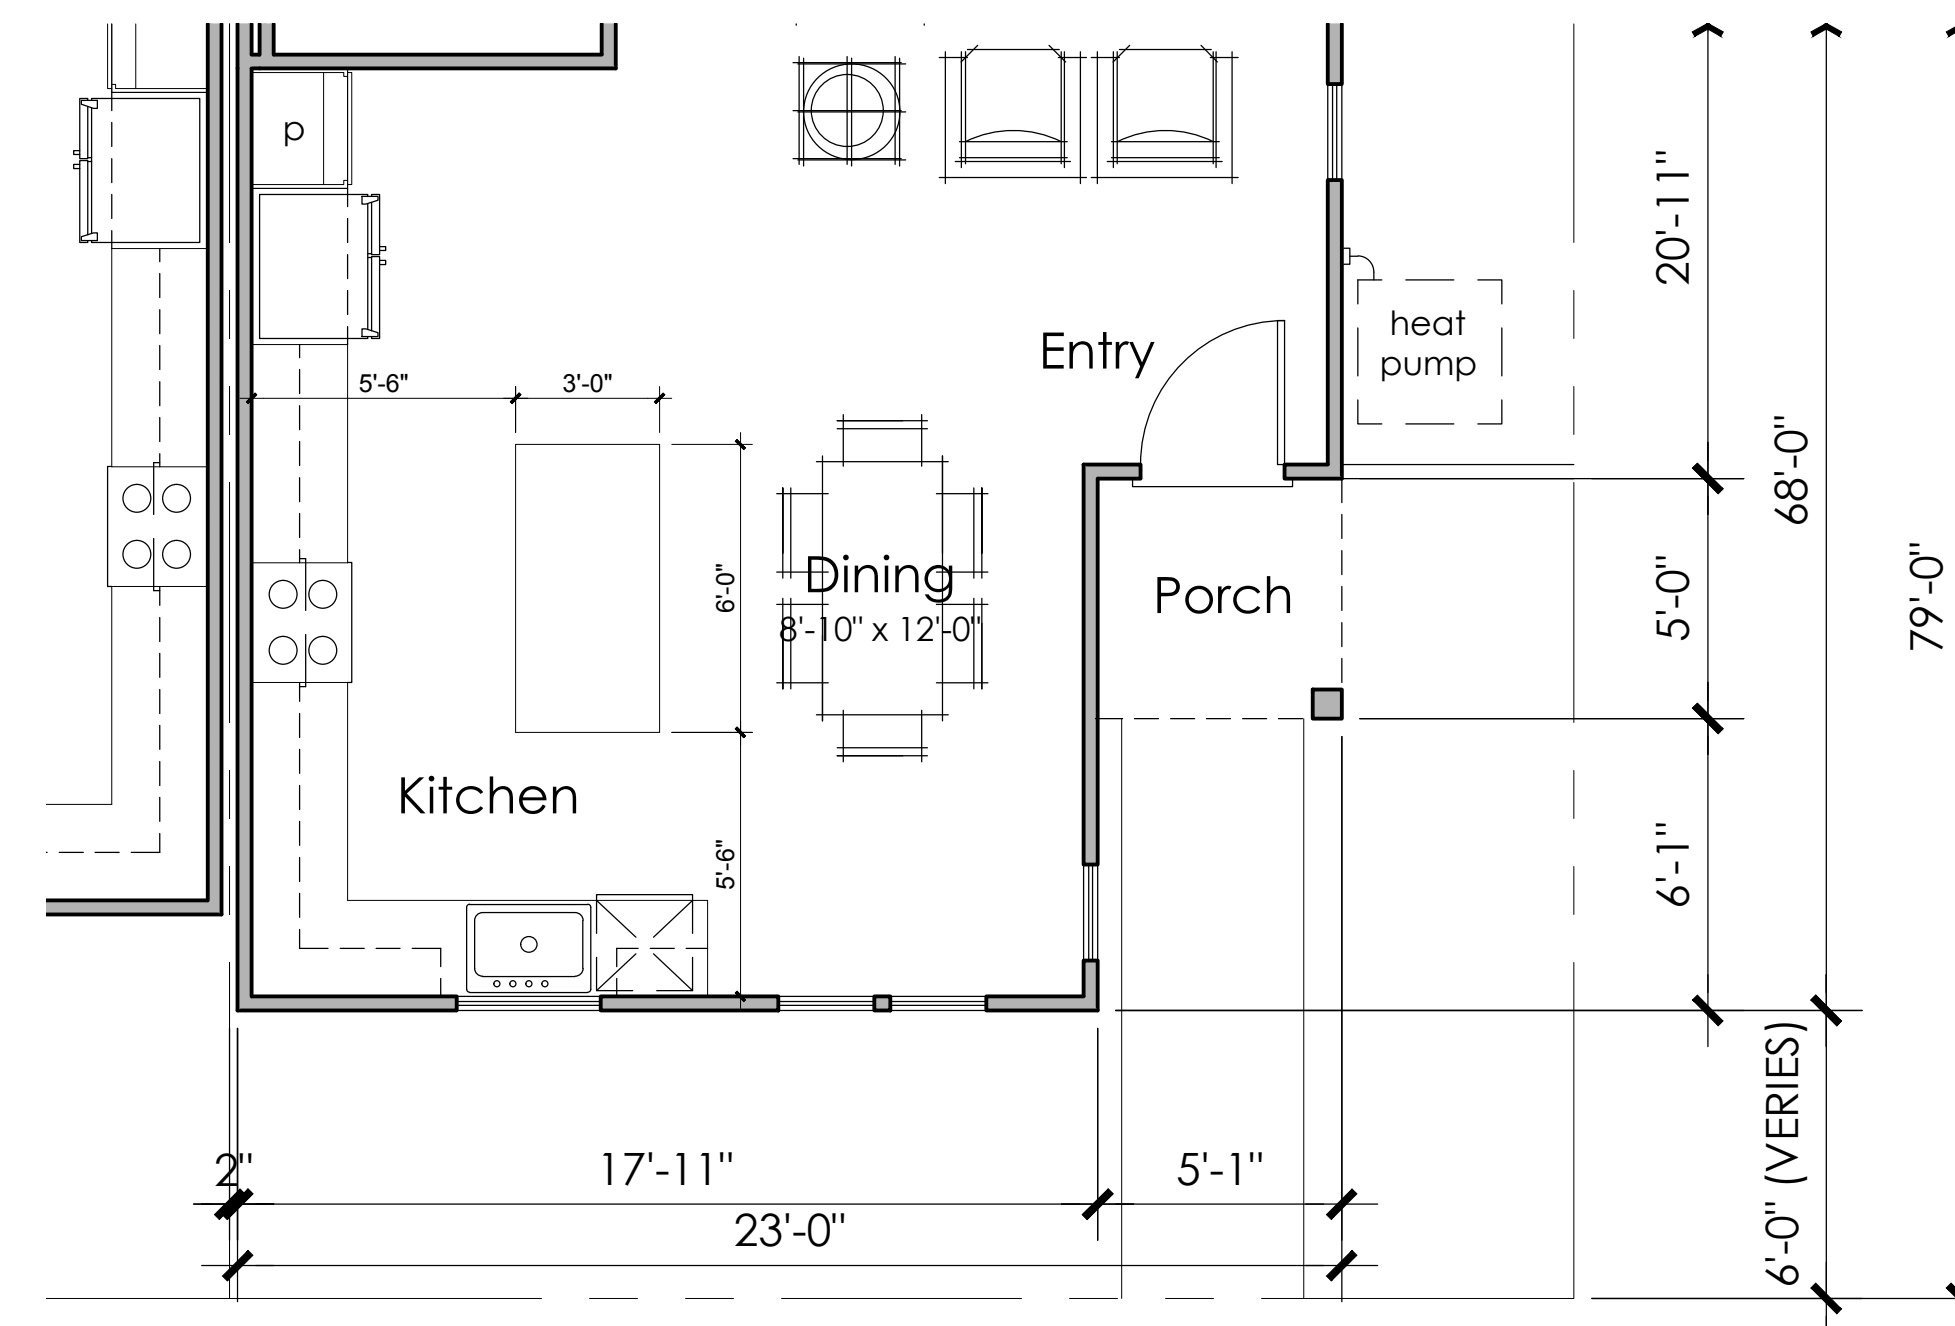


First Floor
773 SQ. FT.


PLAN 1C



Front Elevation 1B - Cottage

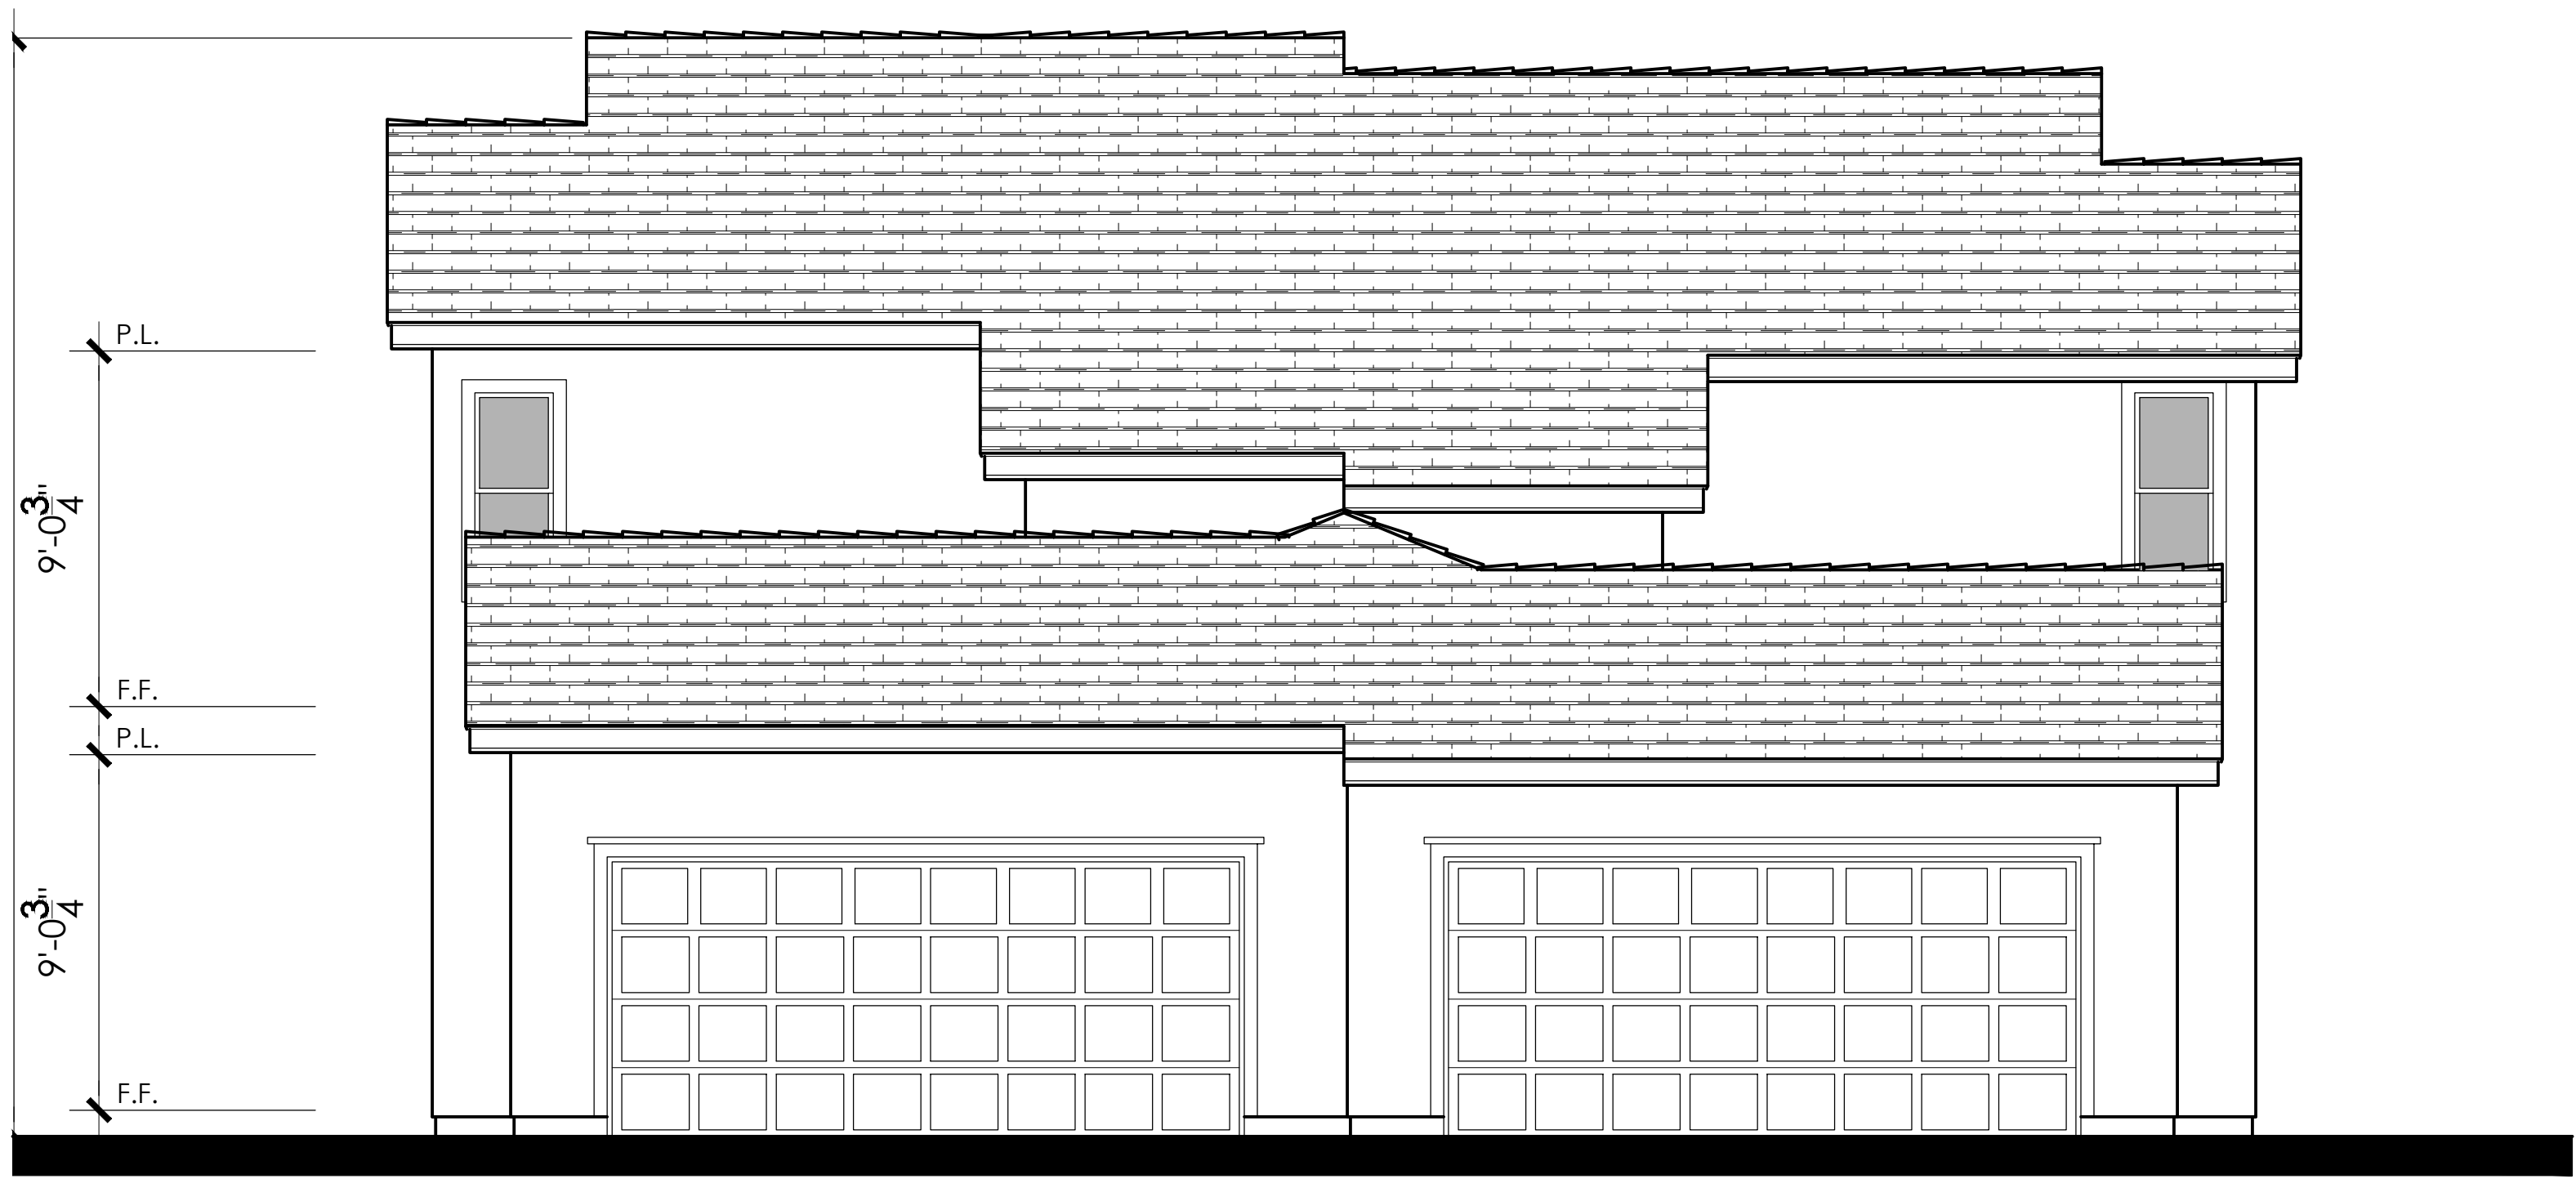

Rear Elevation

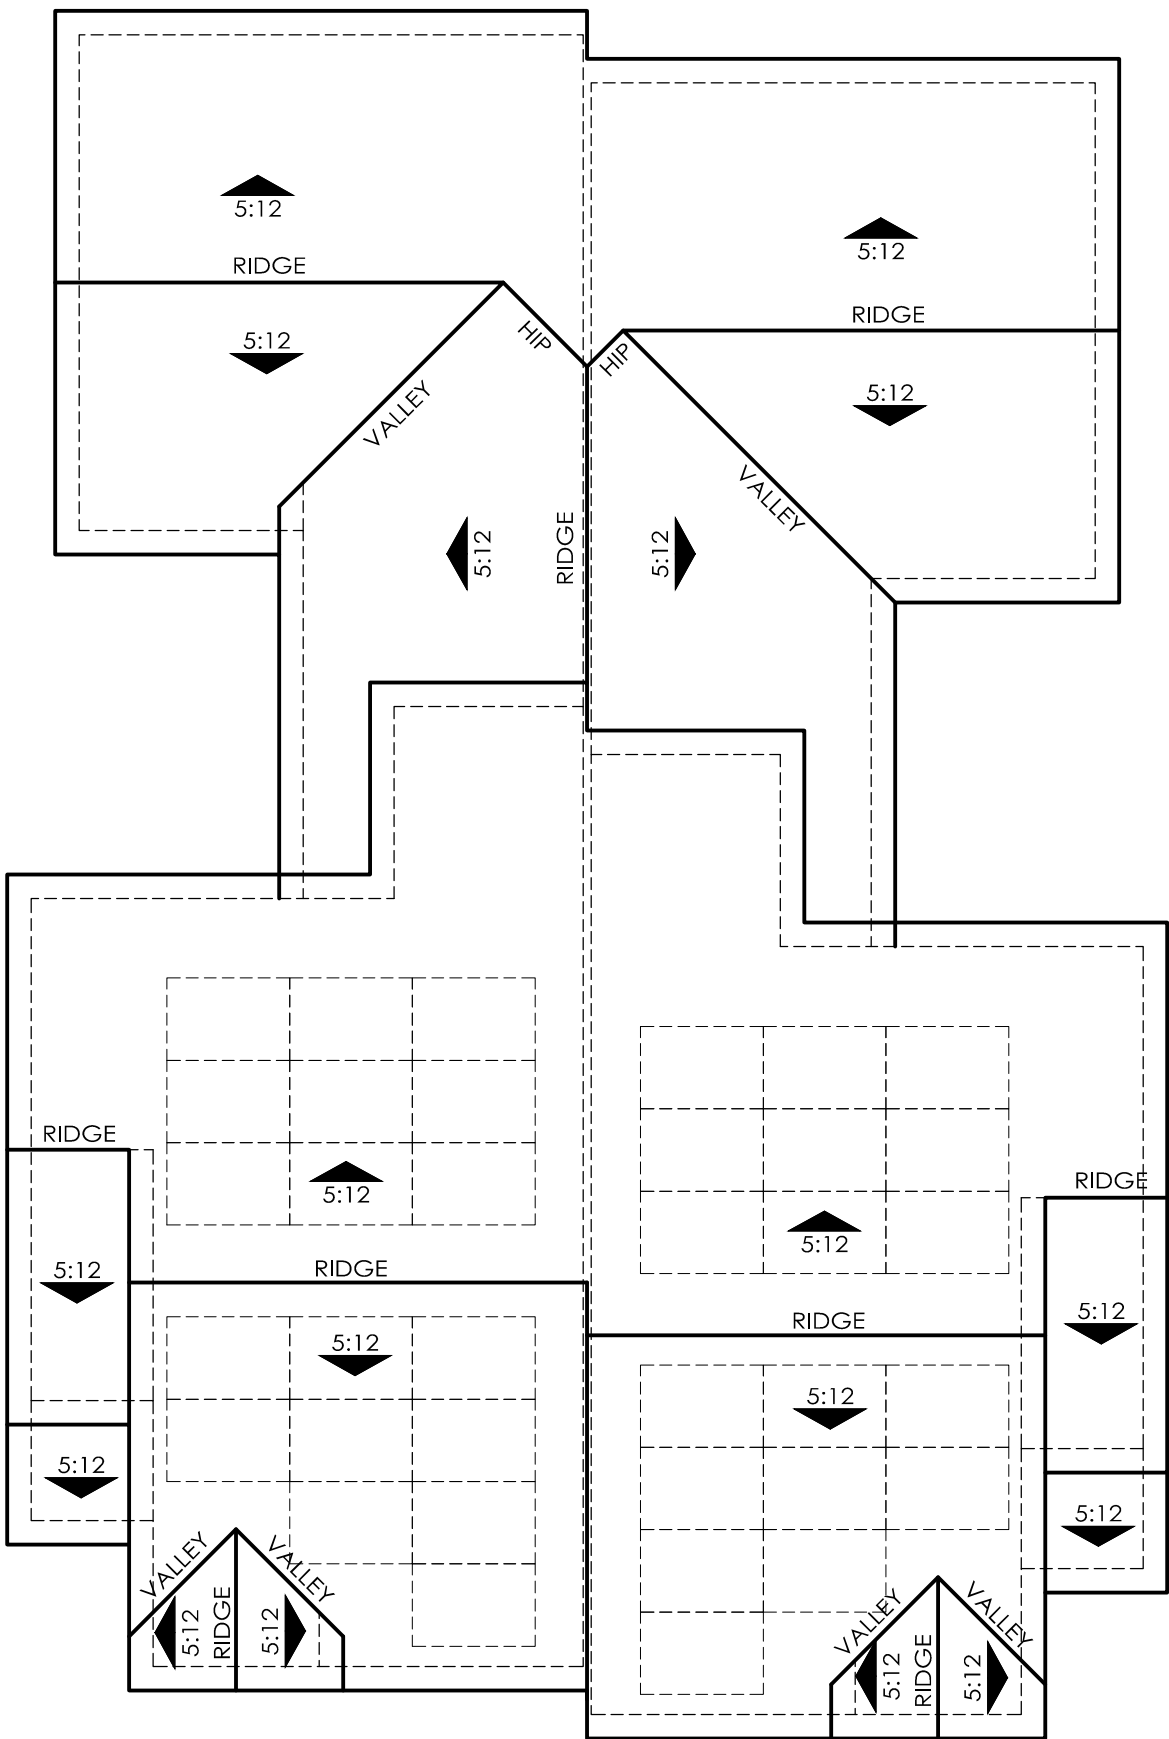



ROOF PLAN 1B
OVERHANG : 12"
RAKE : 12"
ROOF PITCH : 5:12 U.N.O

NOTE:
Solar panels shown are for illustrative purposes.
Solar will be confirmed with solar consultant during building submittal process.
Location, quantity and orientation may change.


No roof mounted mechanical equipment.

- 1B - Material Legend:
- Composition Shingle Roofing
 - Stucco Finish
 - Stone Veneer
 - Enhanced Head and Sill Trim
 - Decorative Gable End Detail
 - Metal Garage Door
 - Decorative Coach Light

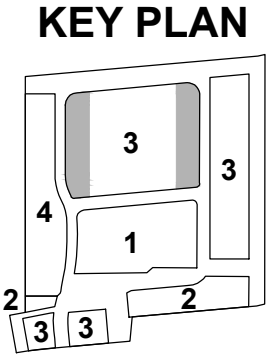

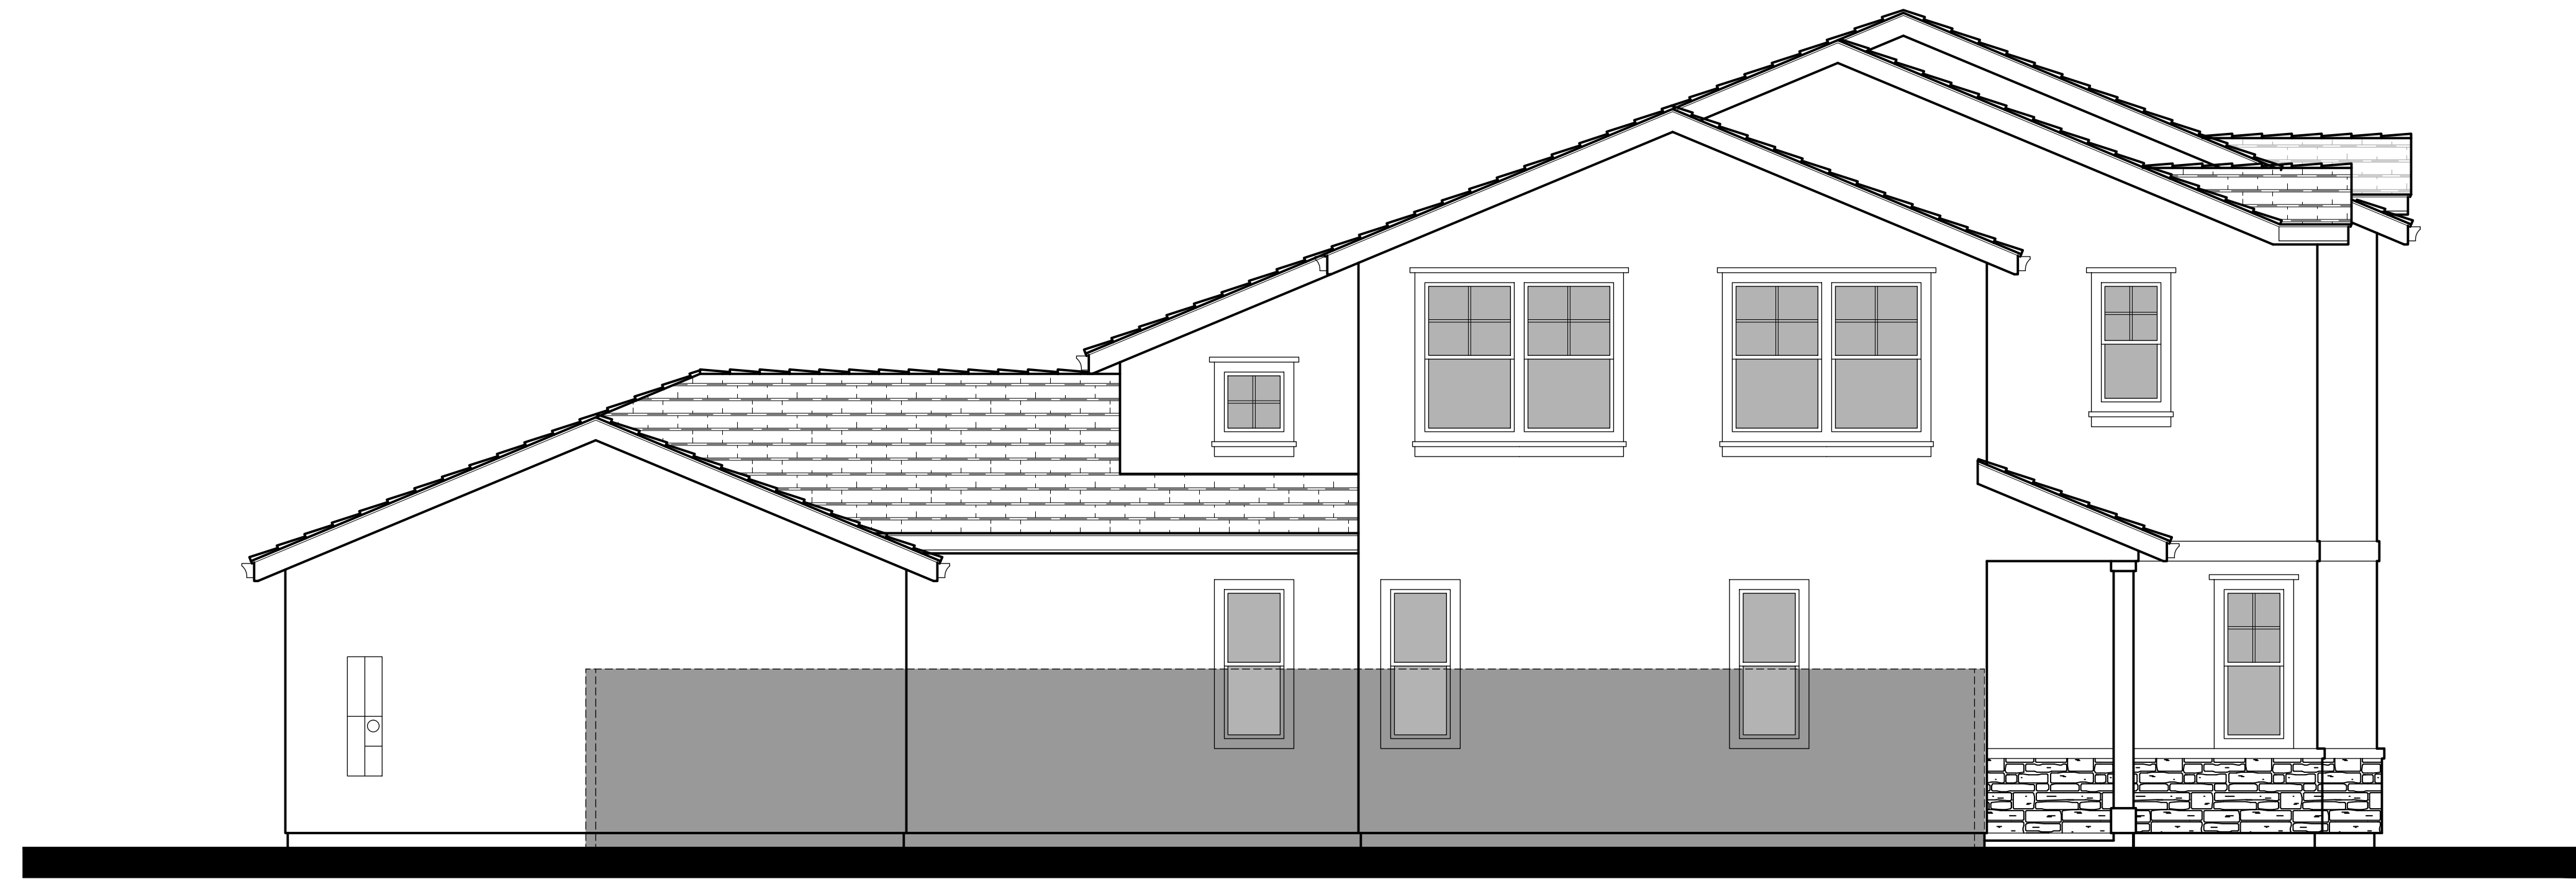


Left Elevation

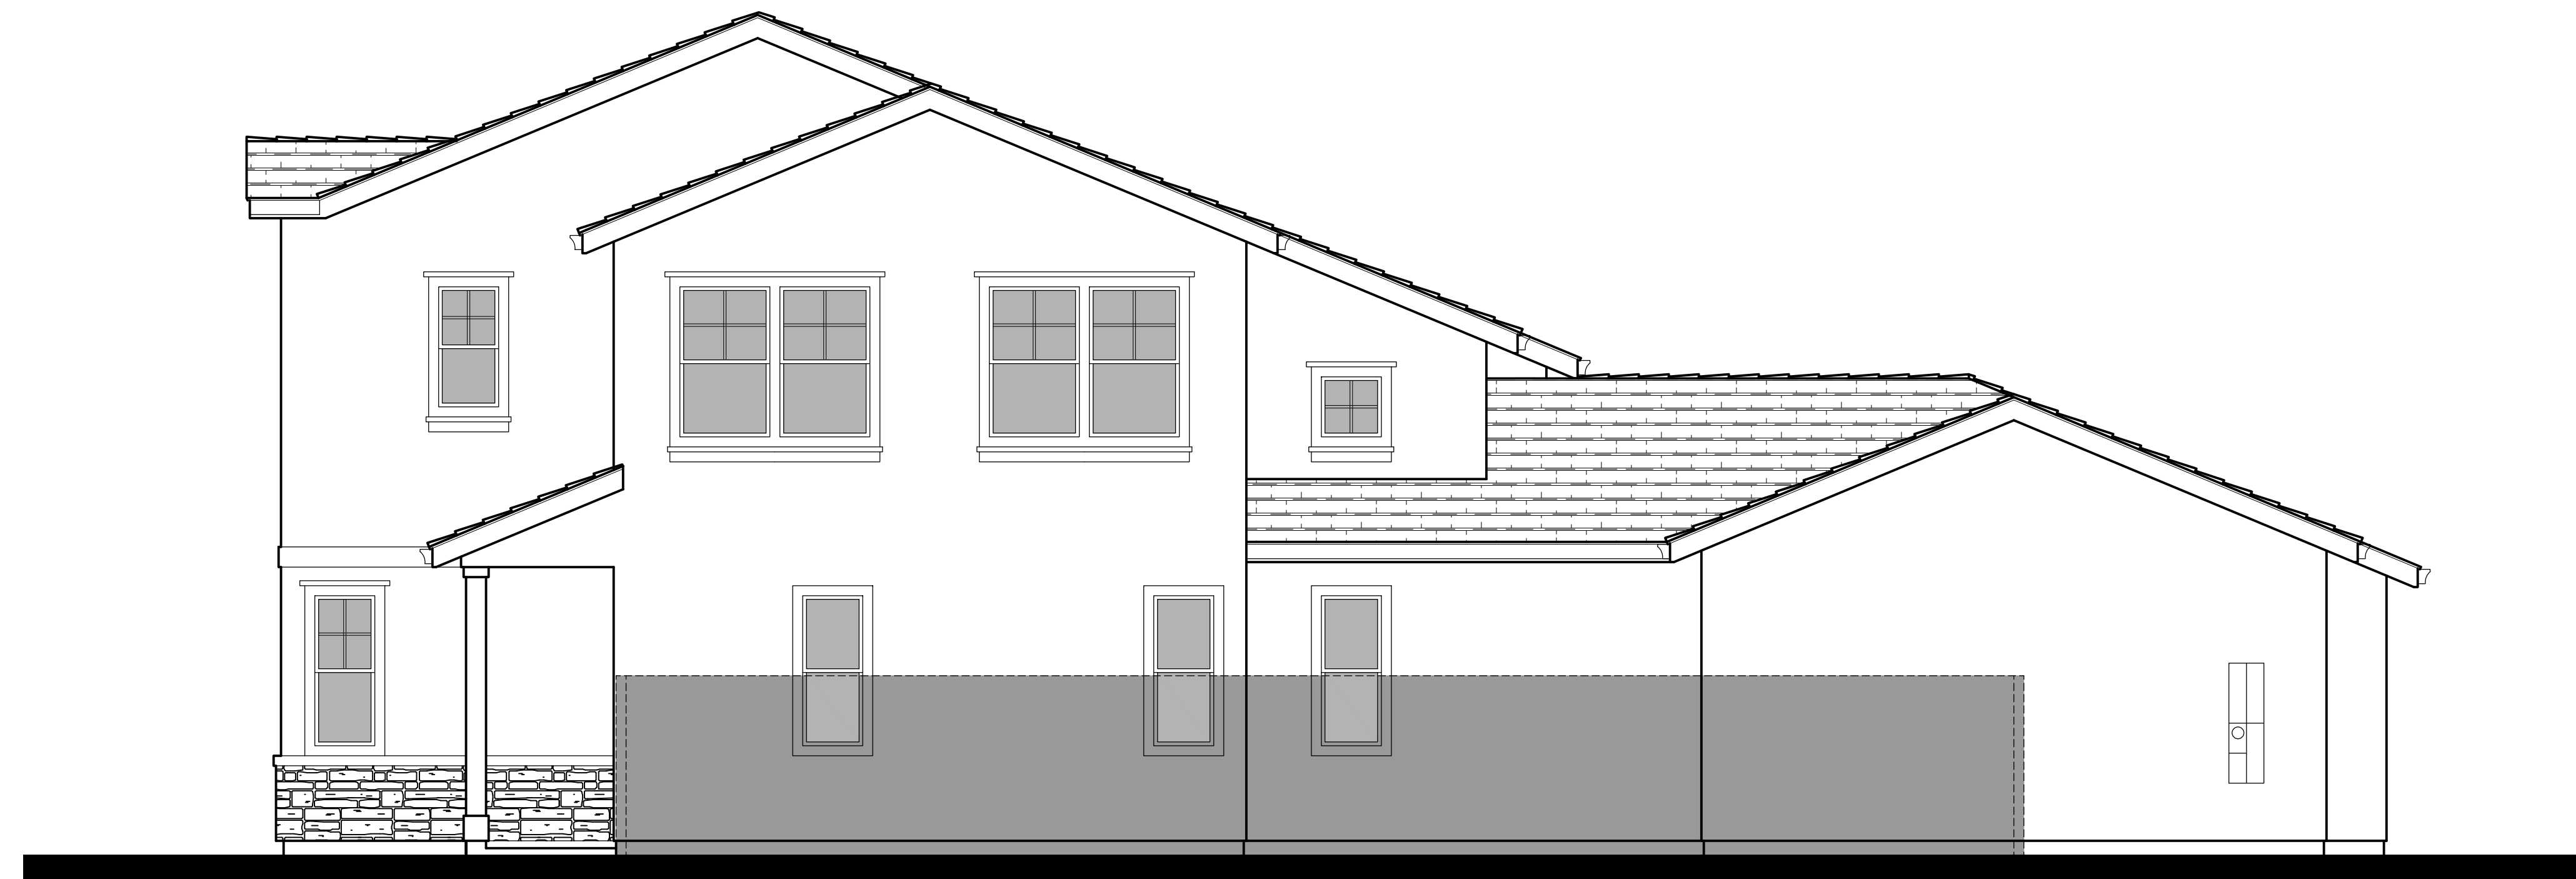


Right Elevation



Front Elevation 1C - Farmhouse

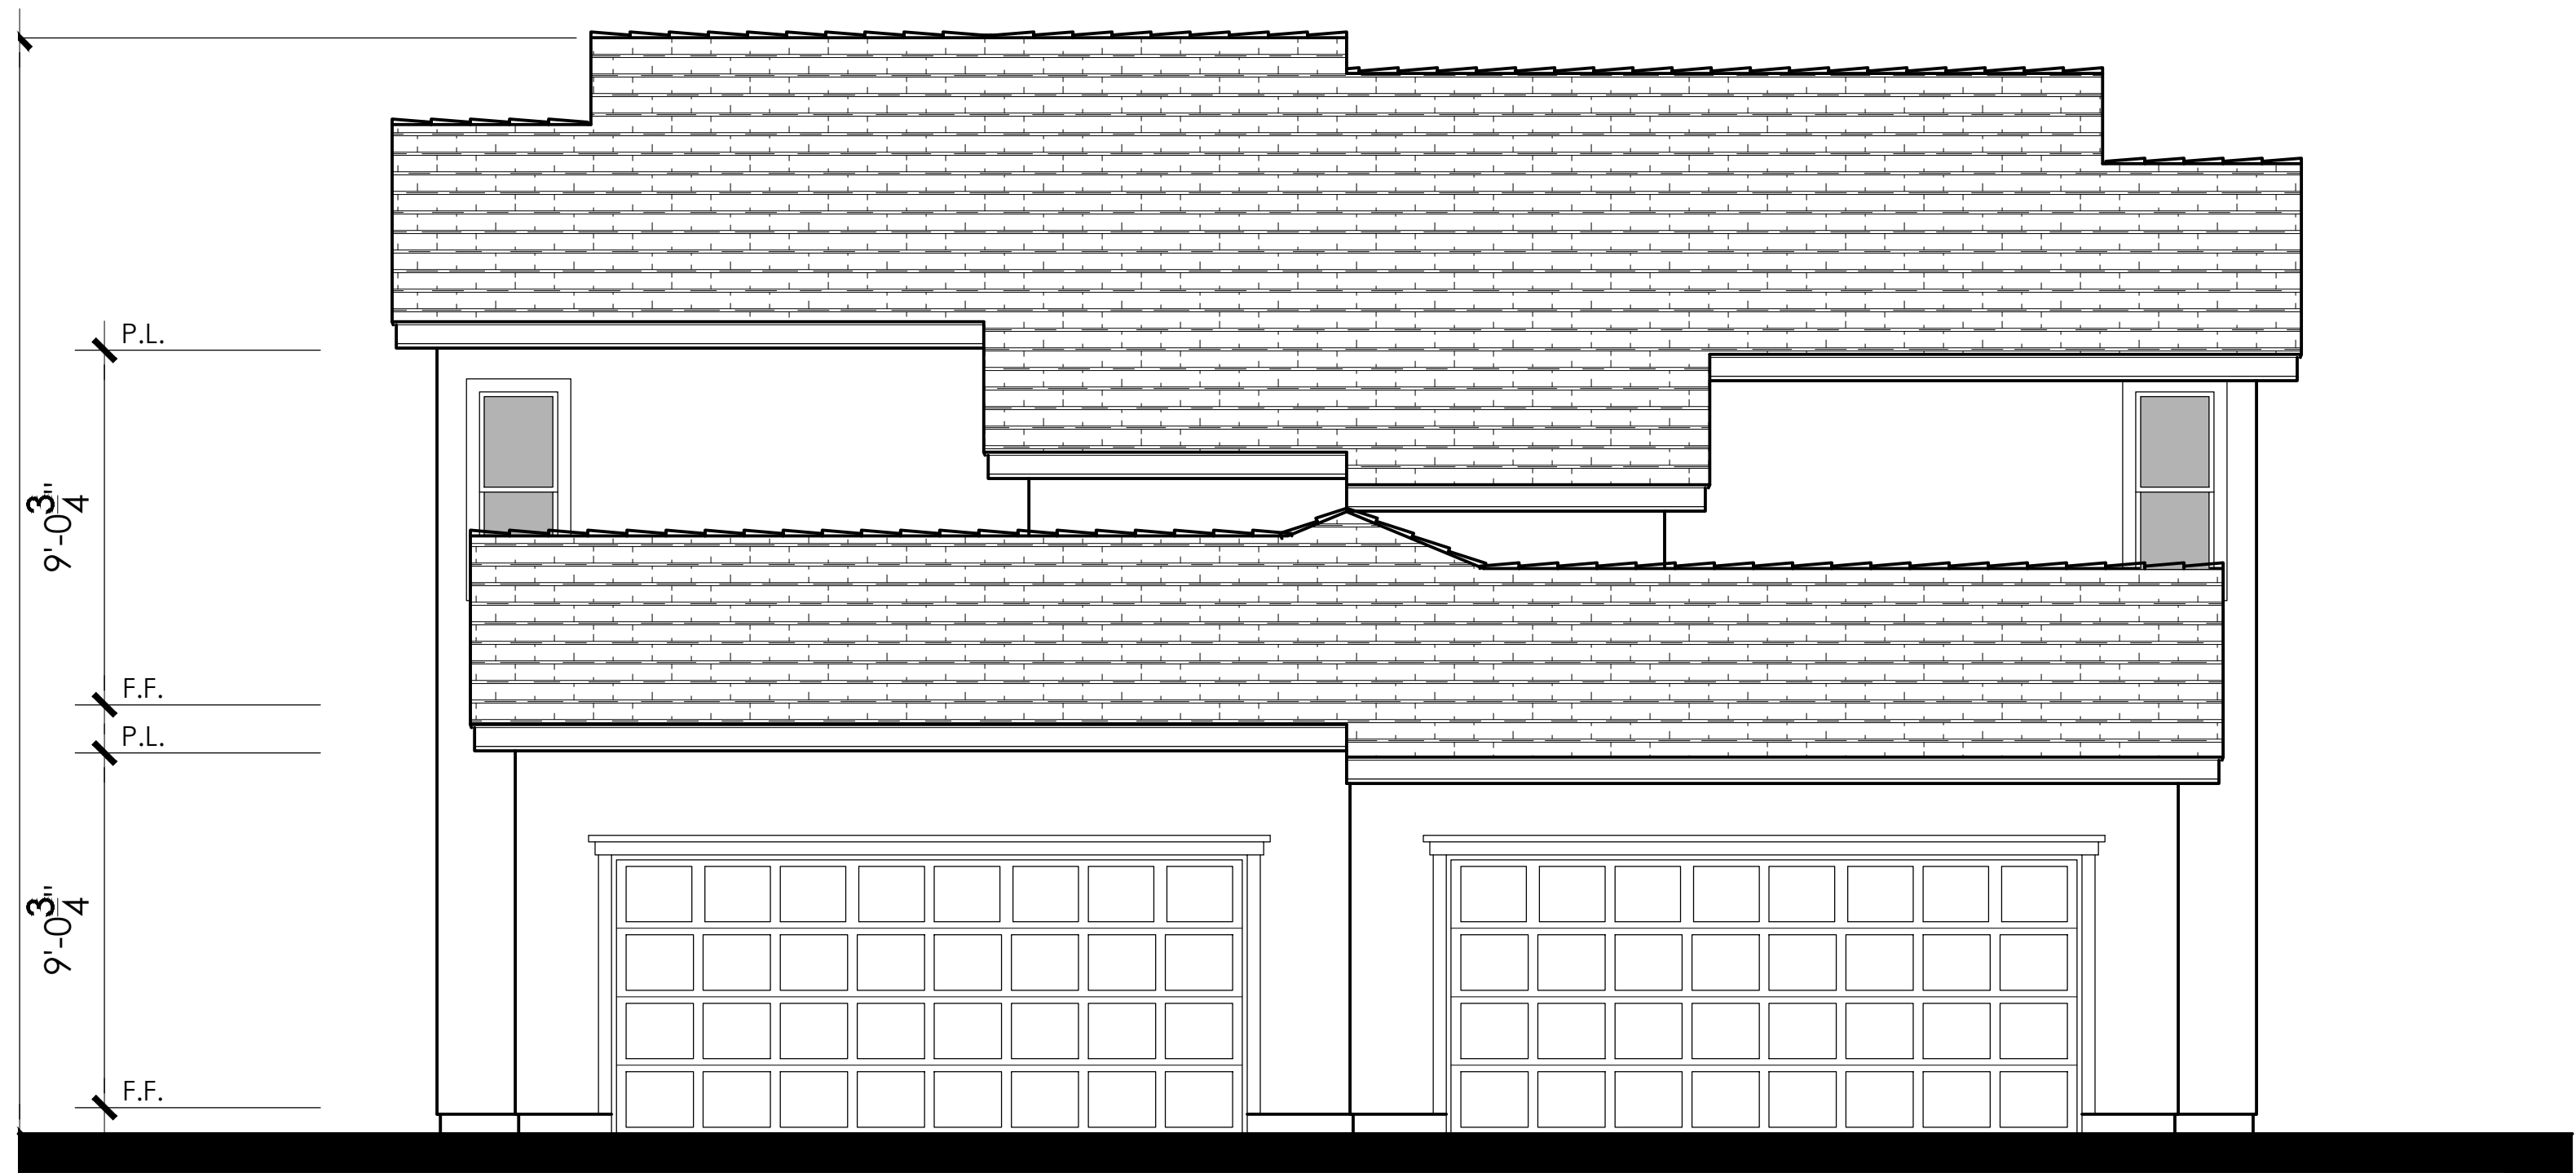

Rear Elevation

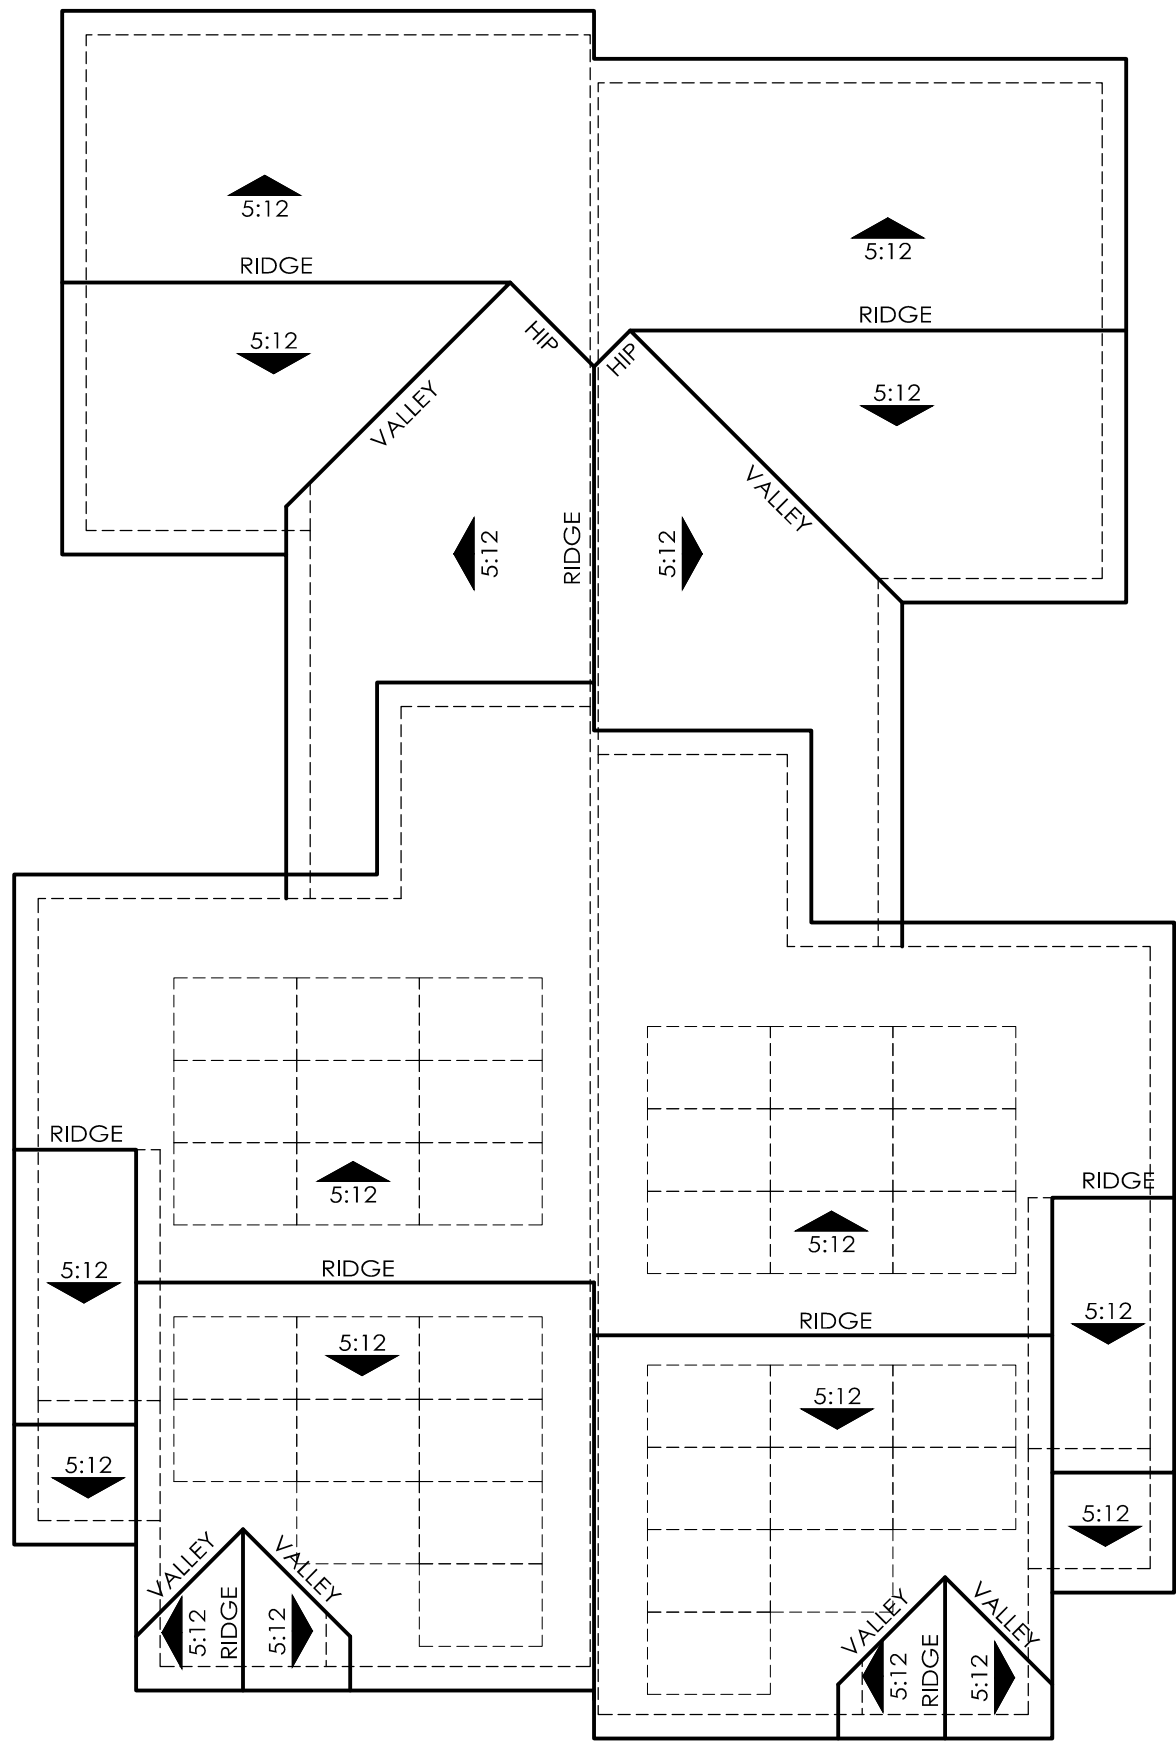



ROOF PLAN 1C
OVERHANG : 12"
RAKE : 12"
ROOF PITCH : 5:12 U.N.O

NOTE:
Solar panels shown are for illustrative purposes.
Solar will be confirmed with solar consultant during building submittal process.
Location, quantity and orientation may change.


No roof mounted mechanical equipment.

- 1C - Material Legend:
- Composition Shingle Roofing
 - Stucco Finish
 - Brick Veneer
 - Cementitious Board and Batten Siding
 - Enhanced Head and Sill Trim
 - Decorative Gable End Detail
 - Metal Garage Door
 - Decorative Coach Light

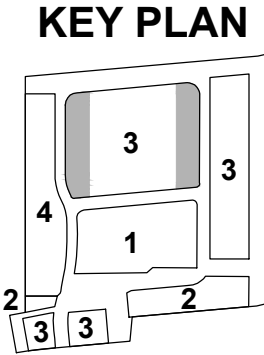

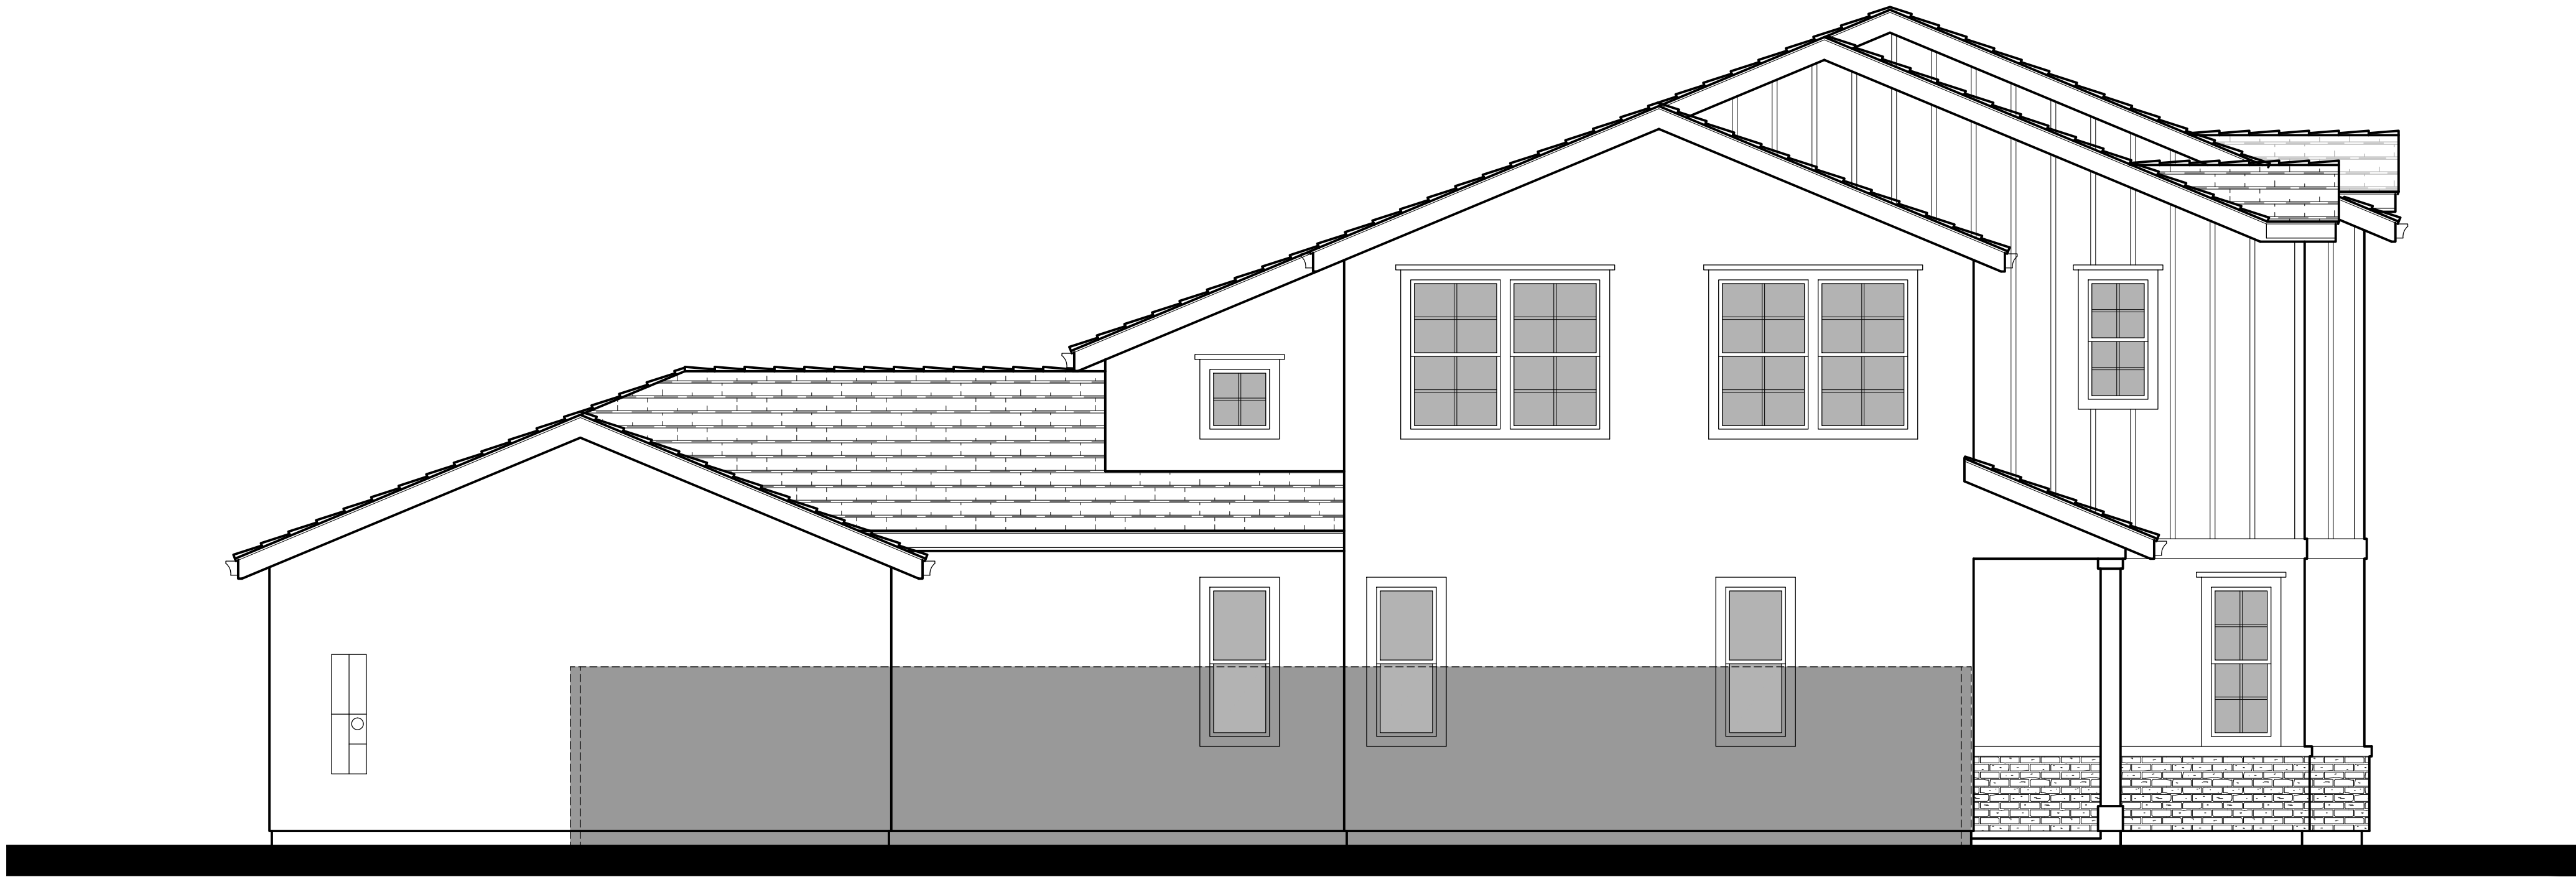

Left Elevation

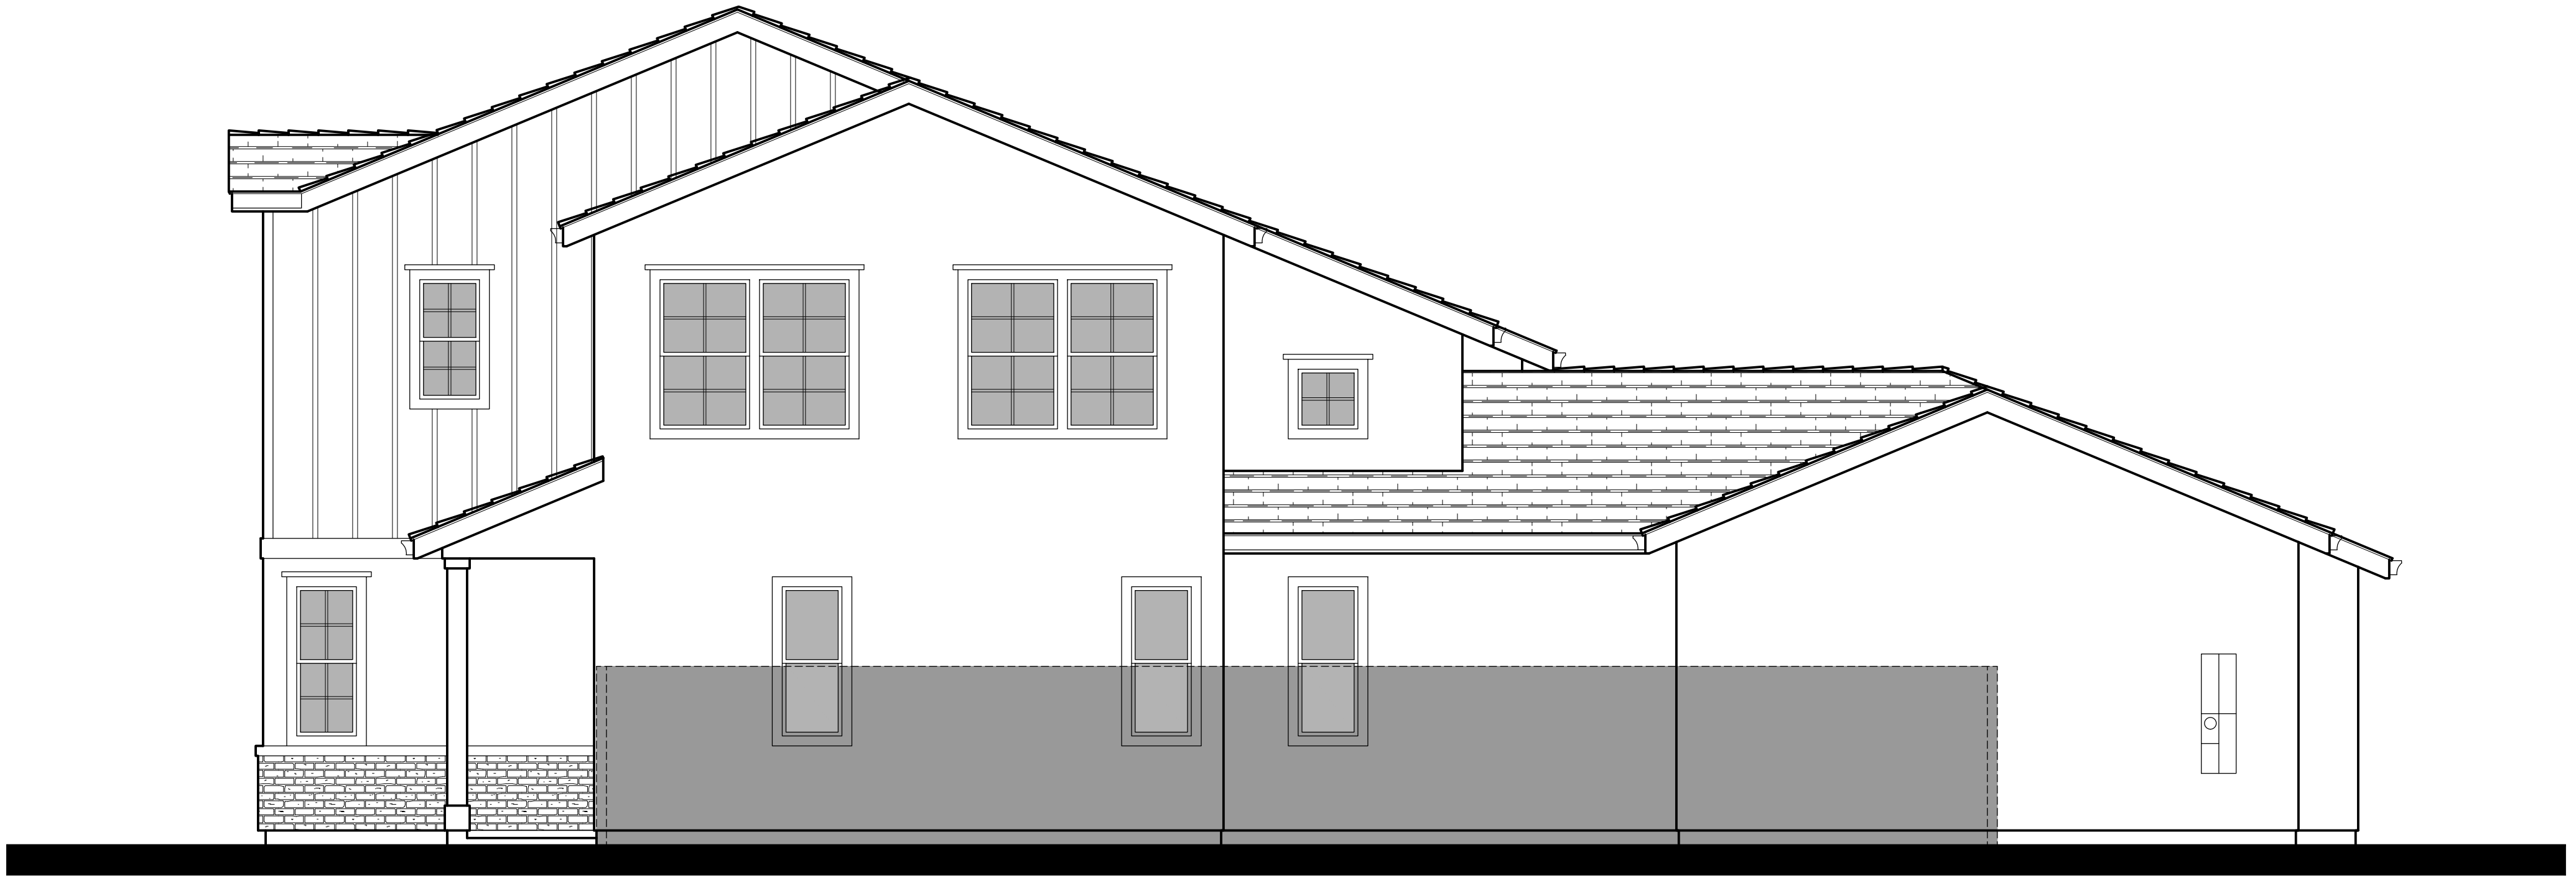

Right Elevation