






Front Elevation 2B - Cottage

Scheme 6

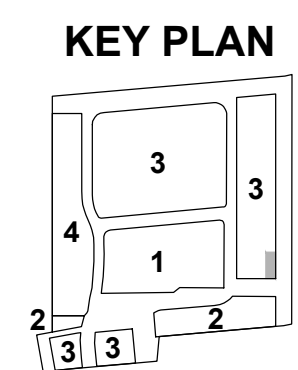

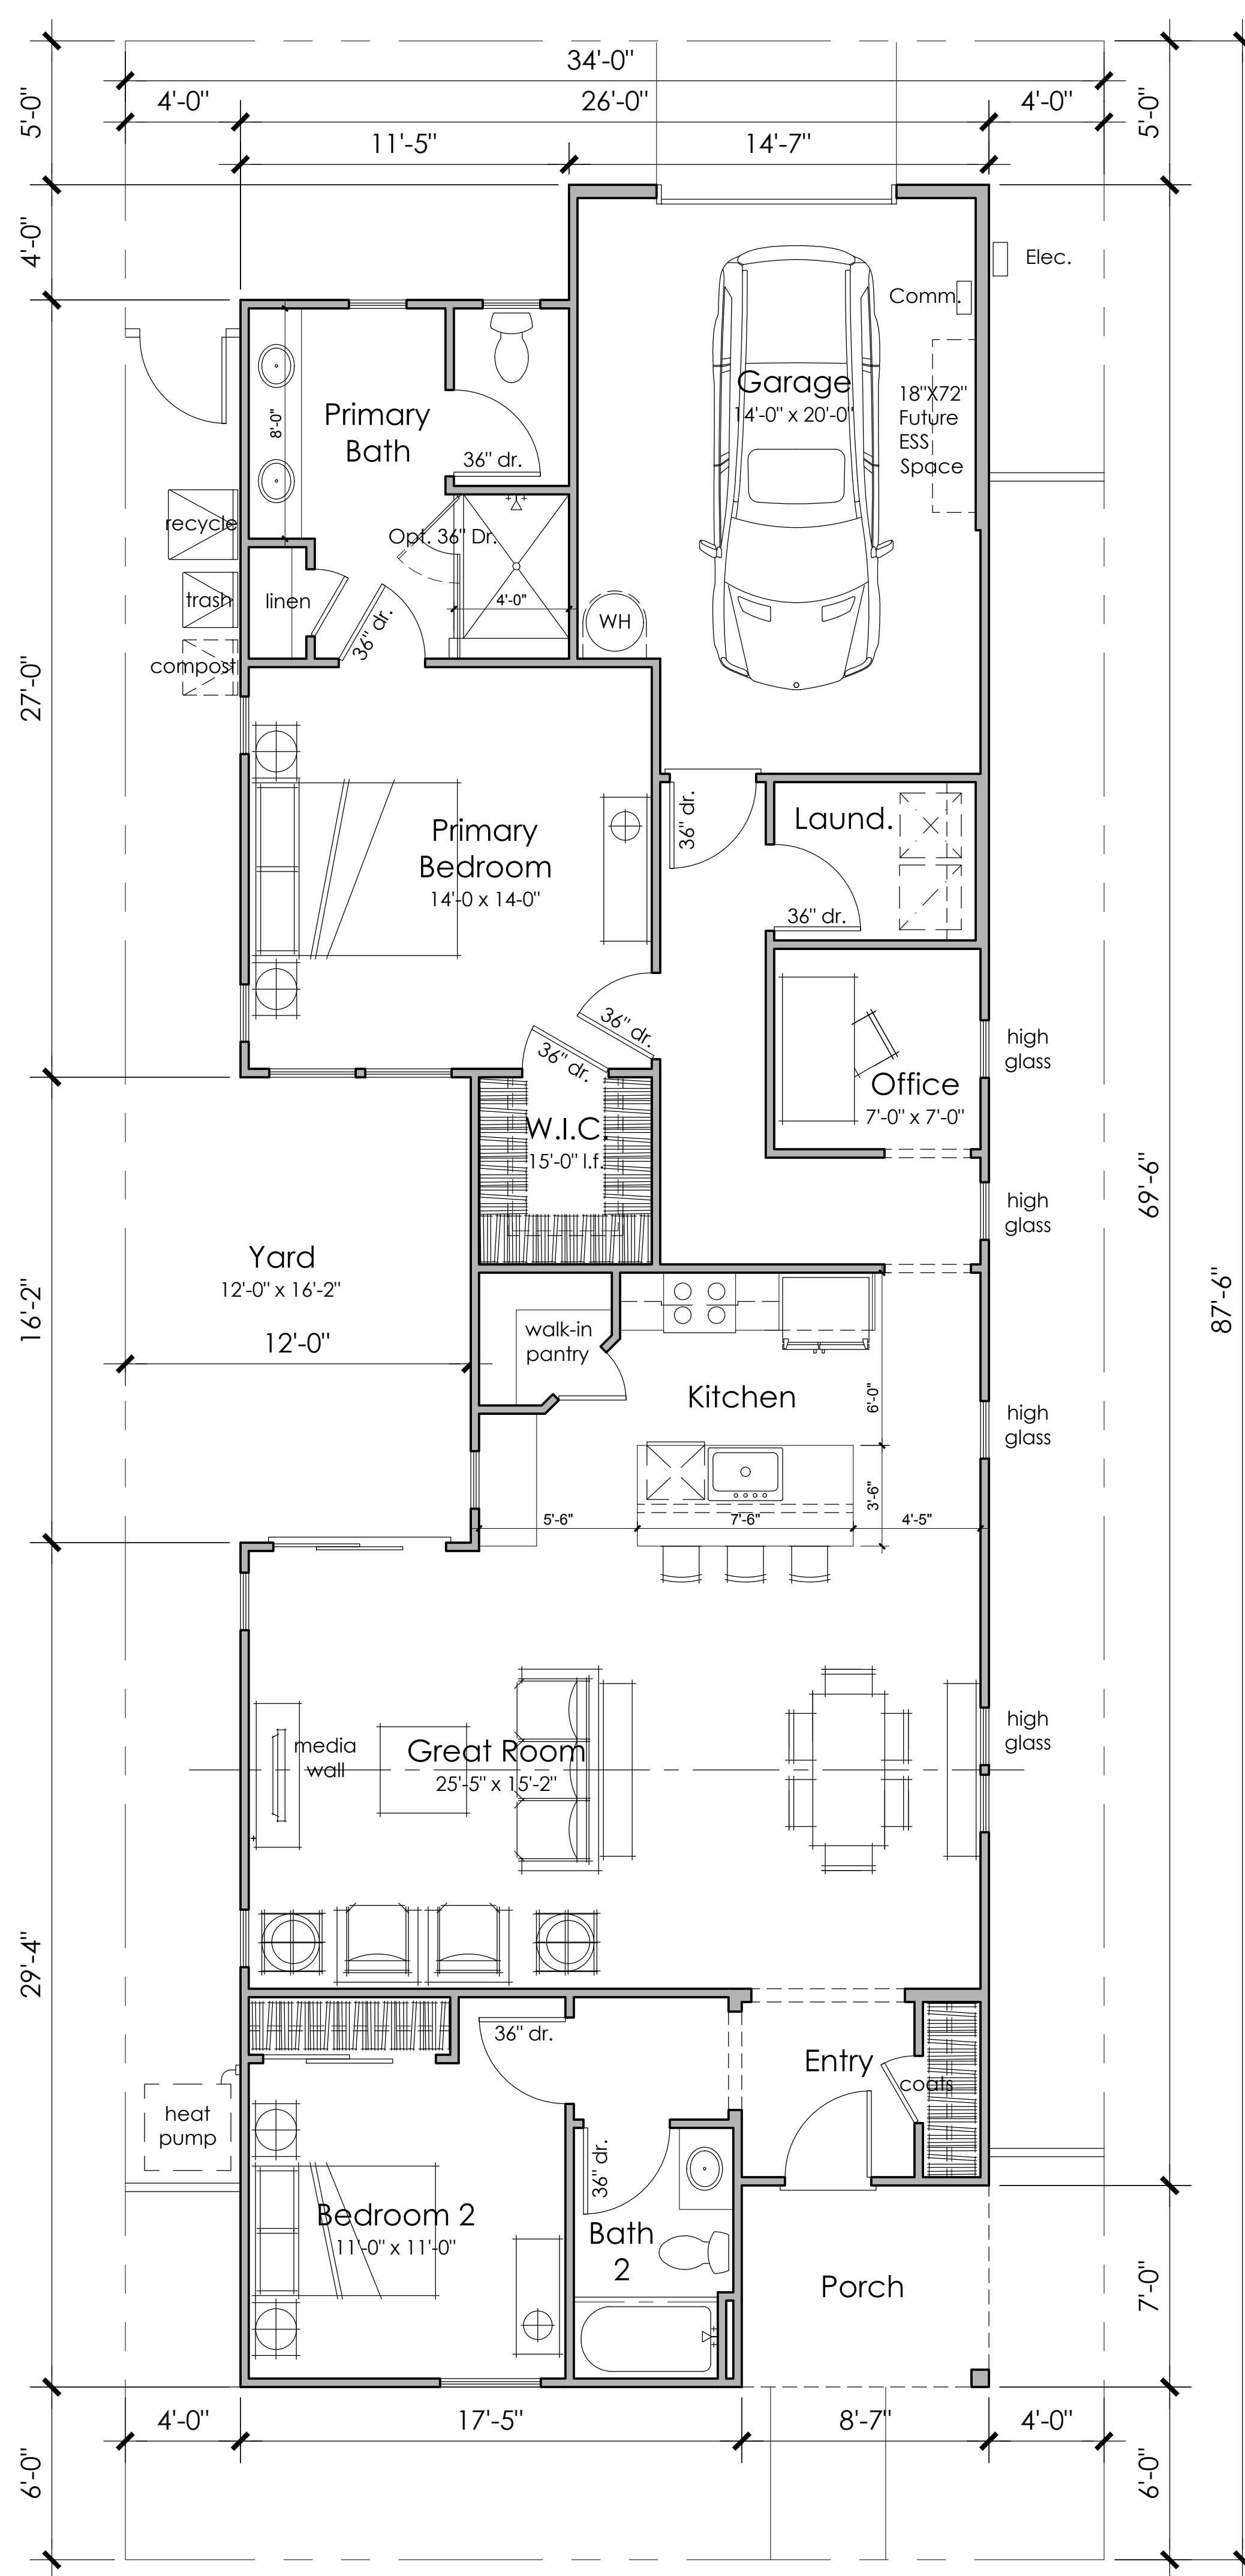

Front Elevation 2B - Cottage

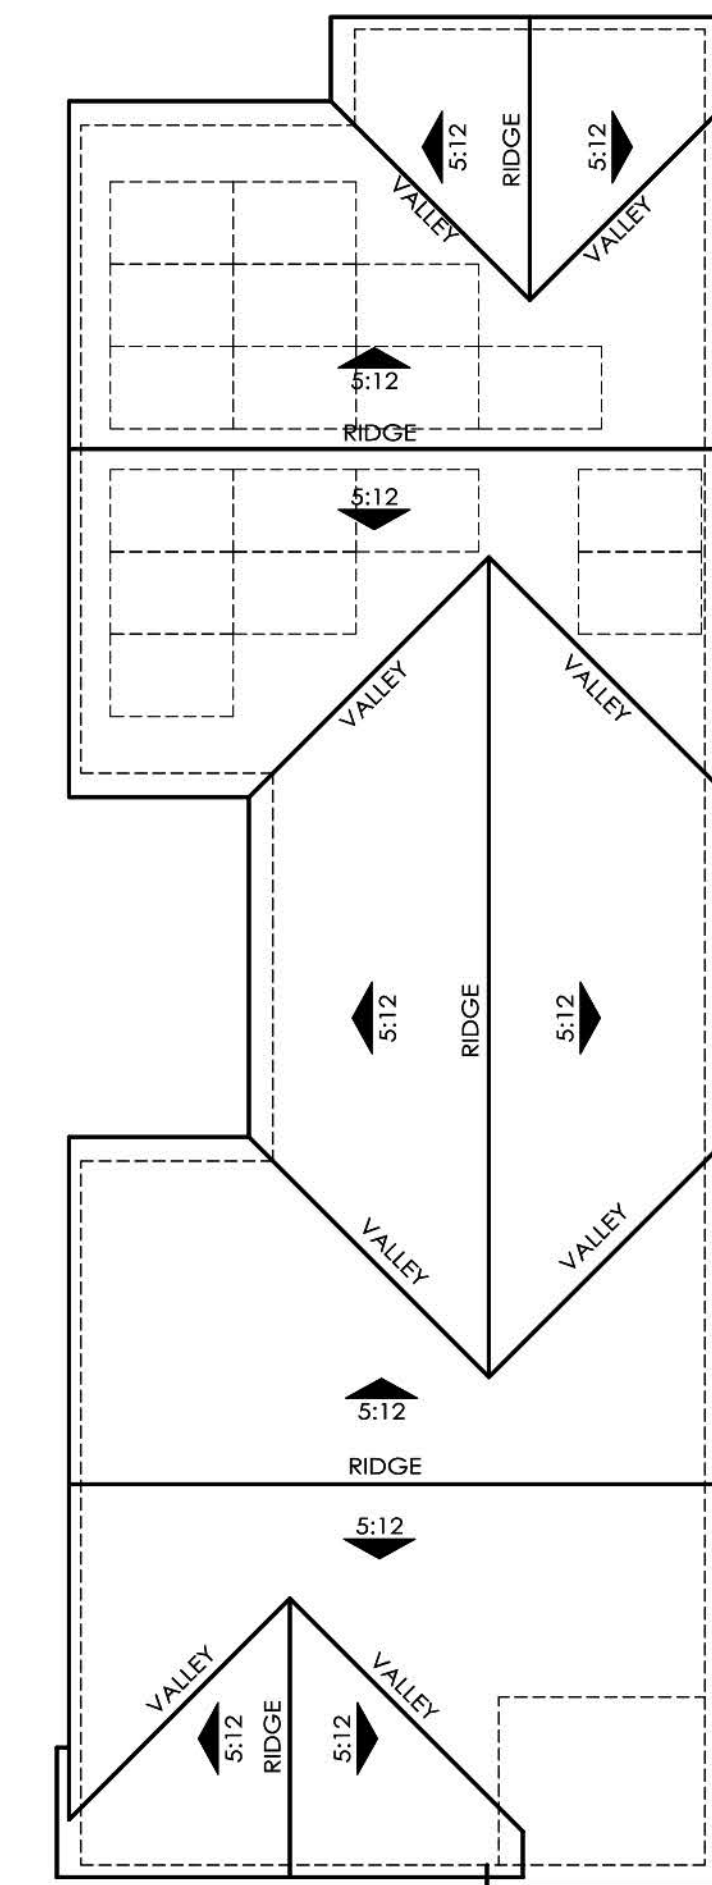

ROOF PLAN 2B
OVERHANG : 12"
RAKE : 6"
ROOF PITCH : 5:12 U.N.O

NOTE:

Solar panels shown are for illustrative purposes.
Solar will be confirmed with solar consultant during building submittal process.
Location, quantity and orientation may change.

No roof mounted mechanical equipment.




Rear Elevation

2B - Material Legend:


Composition Shingle Roofing
Stucco Finish
Stone Veneer
Enhanced Head and Sill Trim
Decorative Gable End Detail
Decorative Shutters
Metal Garage Door
Decorative Coach Light

KEY PLAN

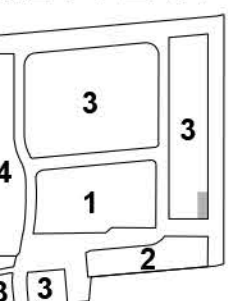



Left Elevation

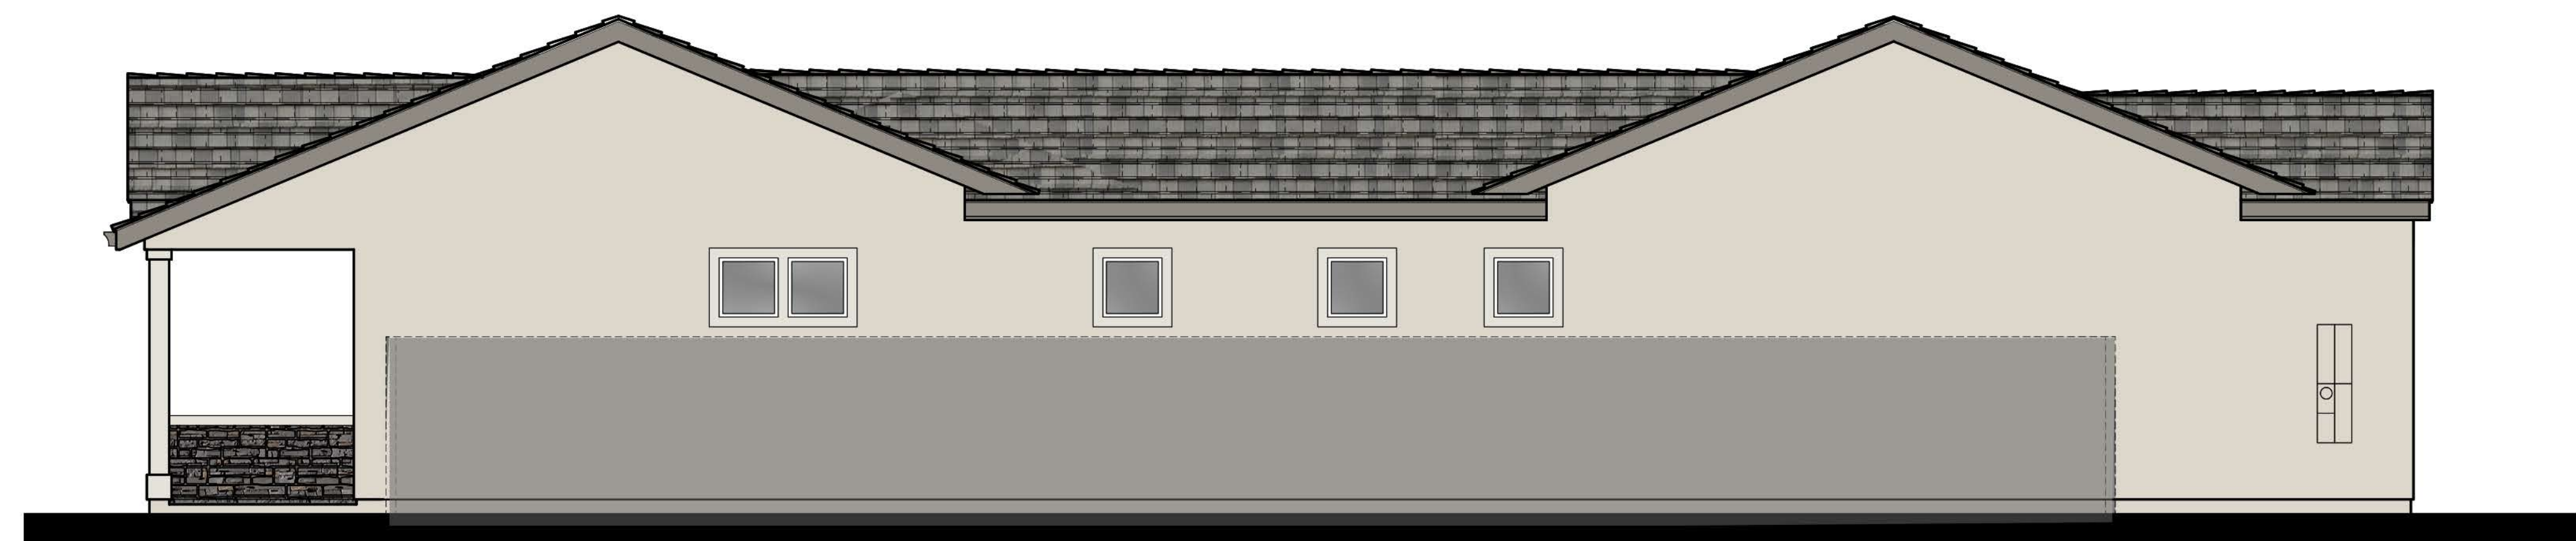

Right Elevation

