



Front Elevation 3A - Craftsman

Scheme 1



Front Elevation 3B - Cottage


Scheme 7



Front Elevation 3C - Farmhouse

Scheme 11

KEY PLAN

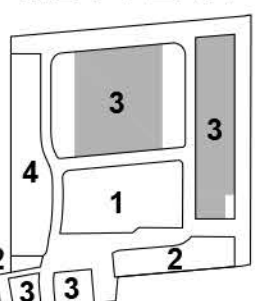






Second Floor





First Floor

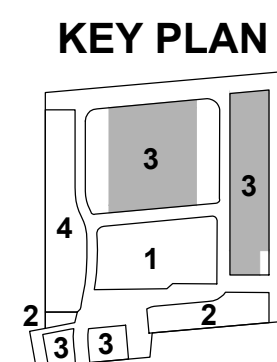

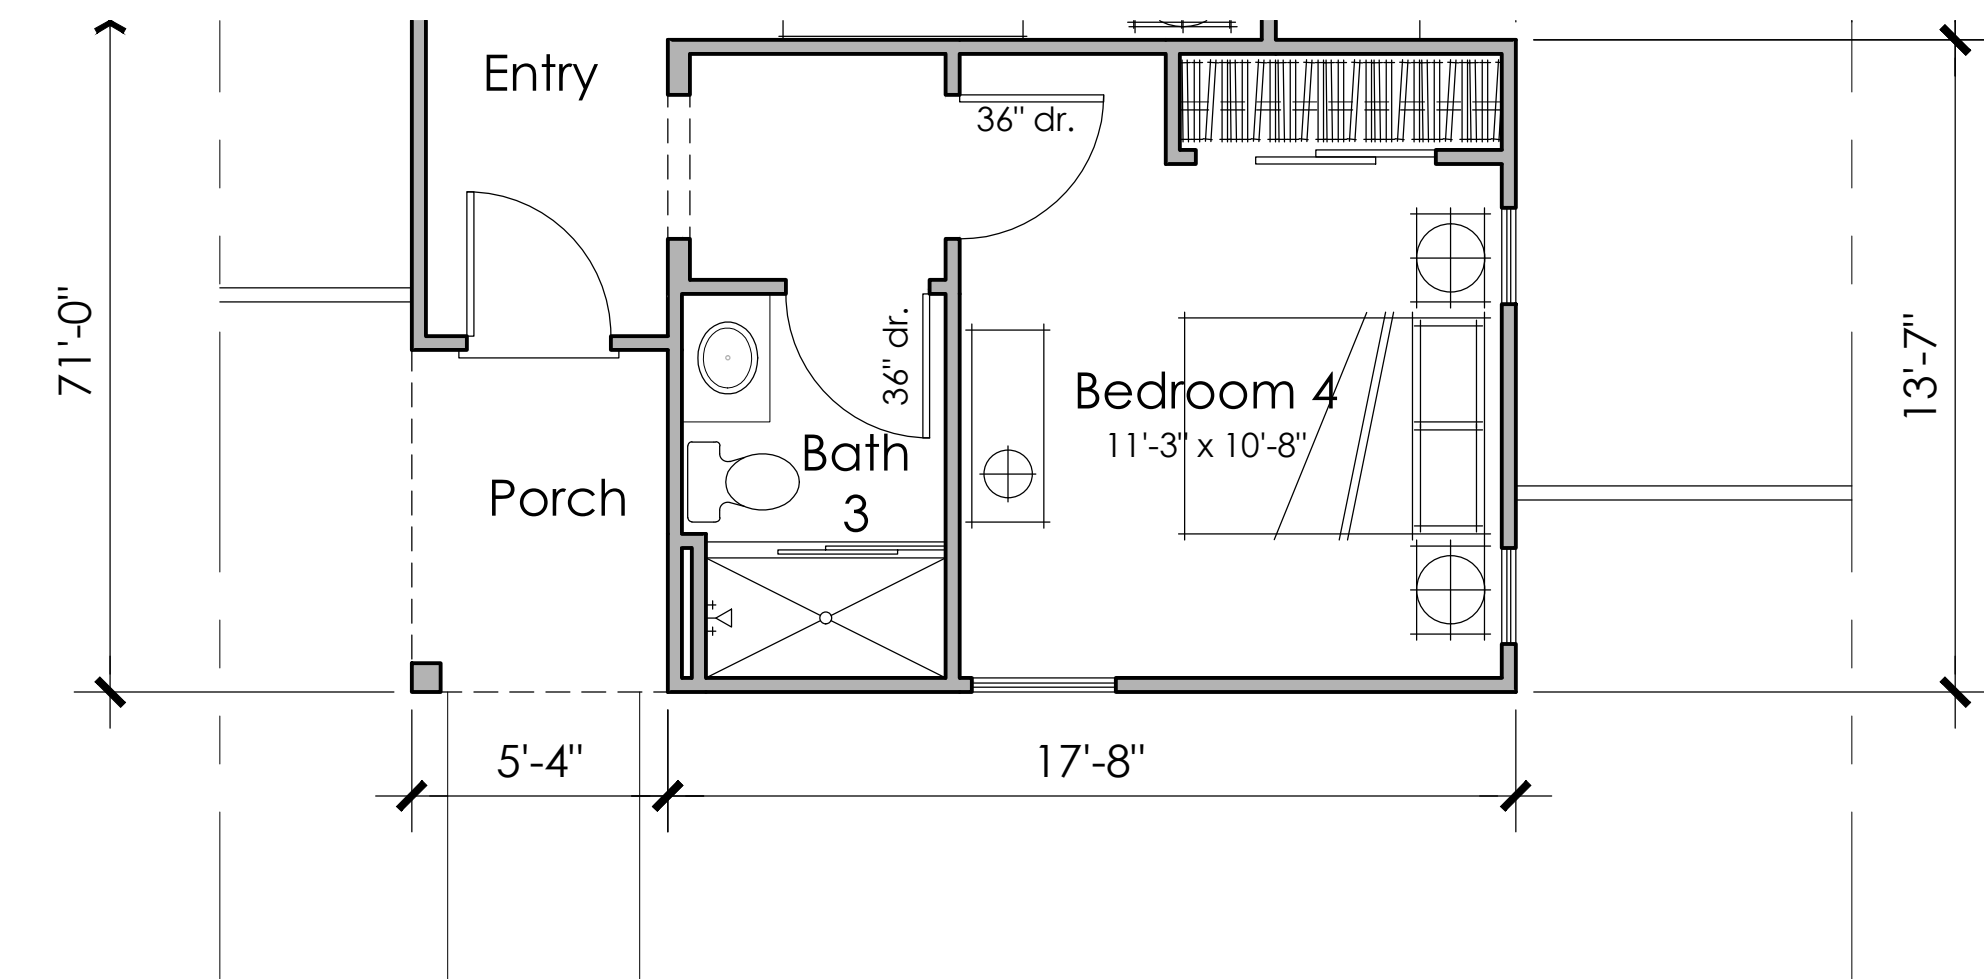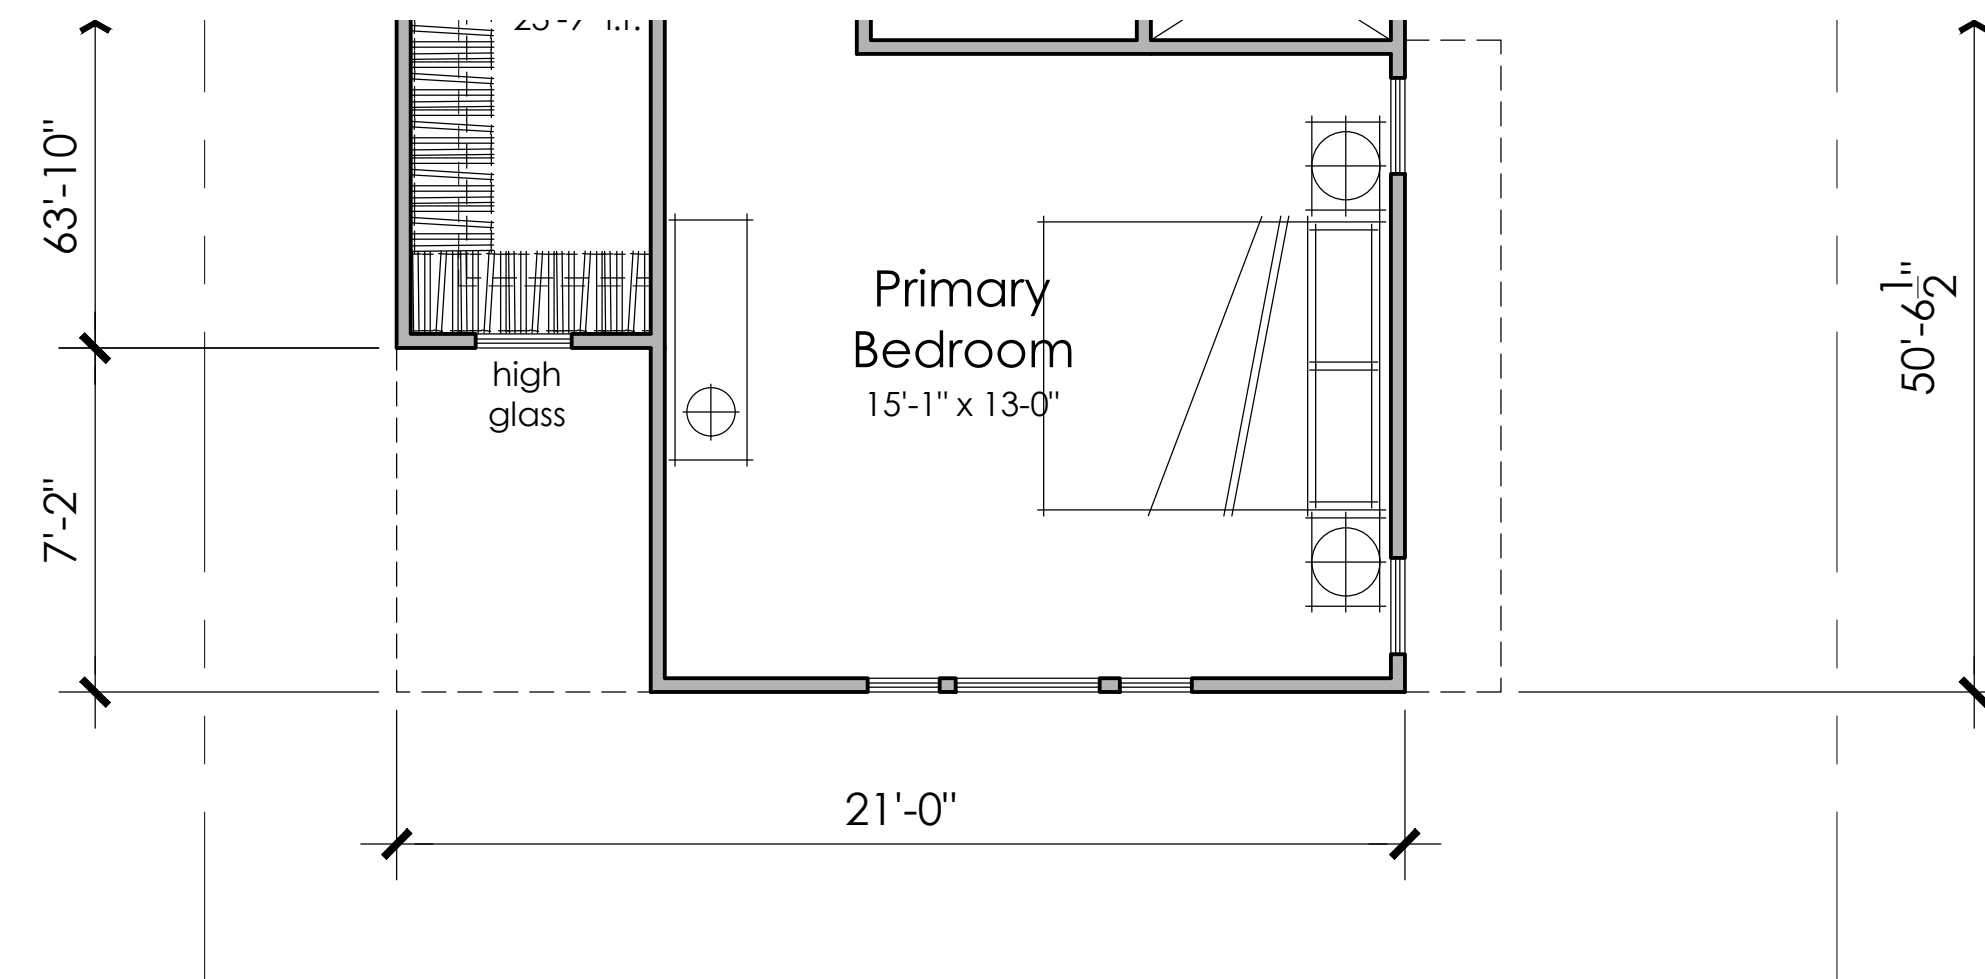


PLAN 3C

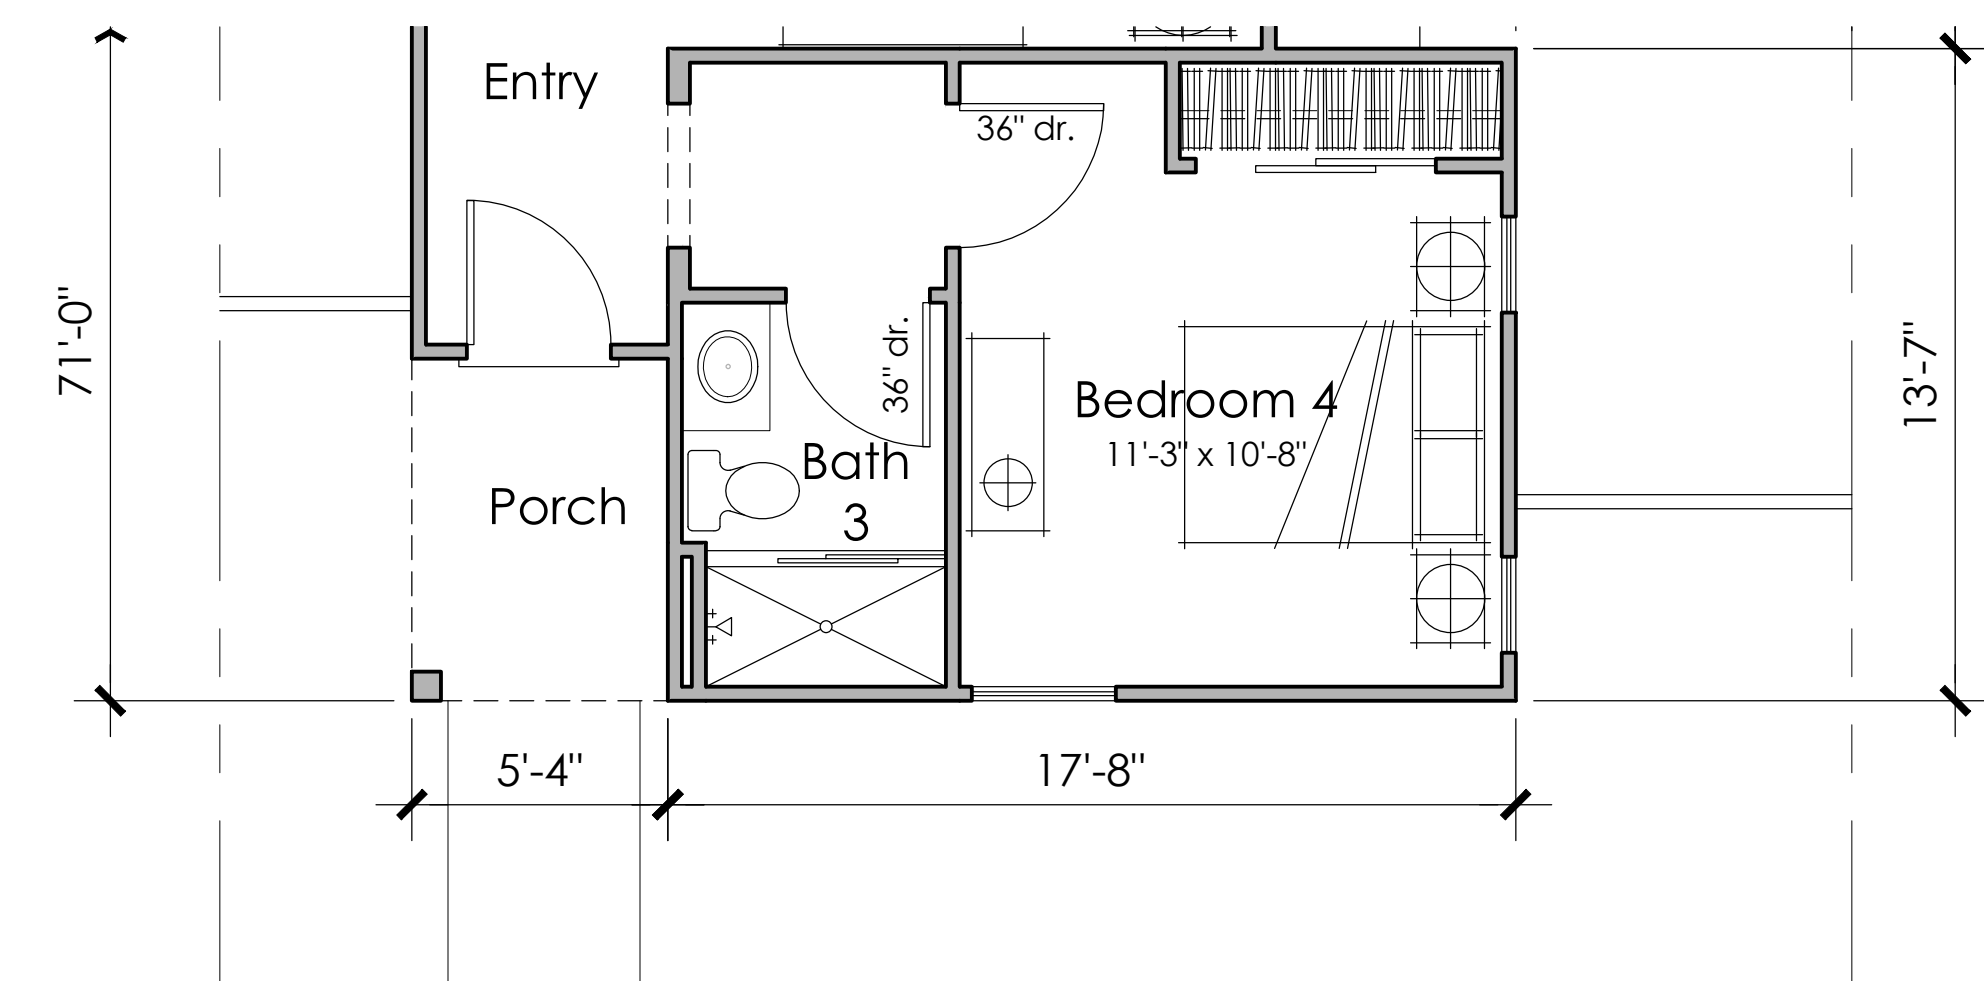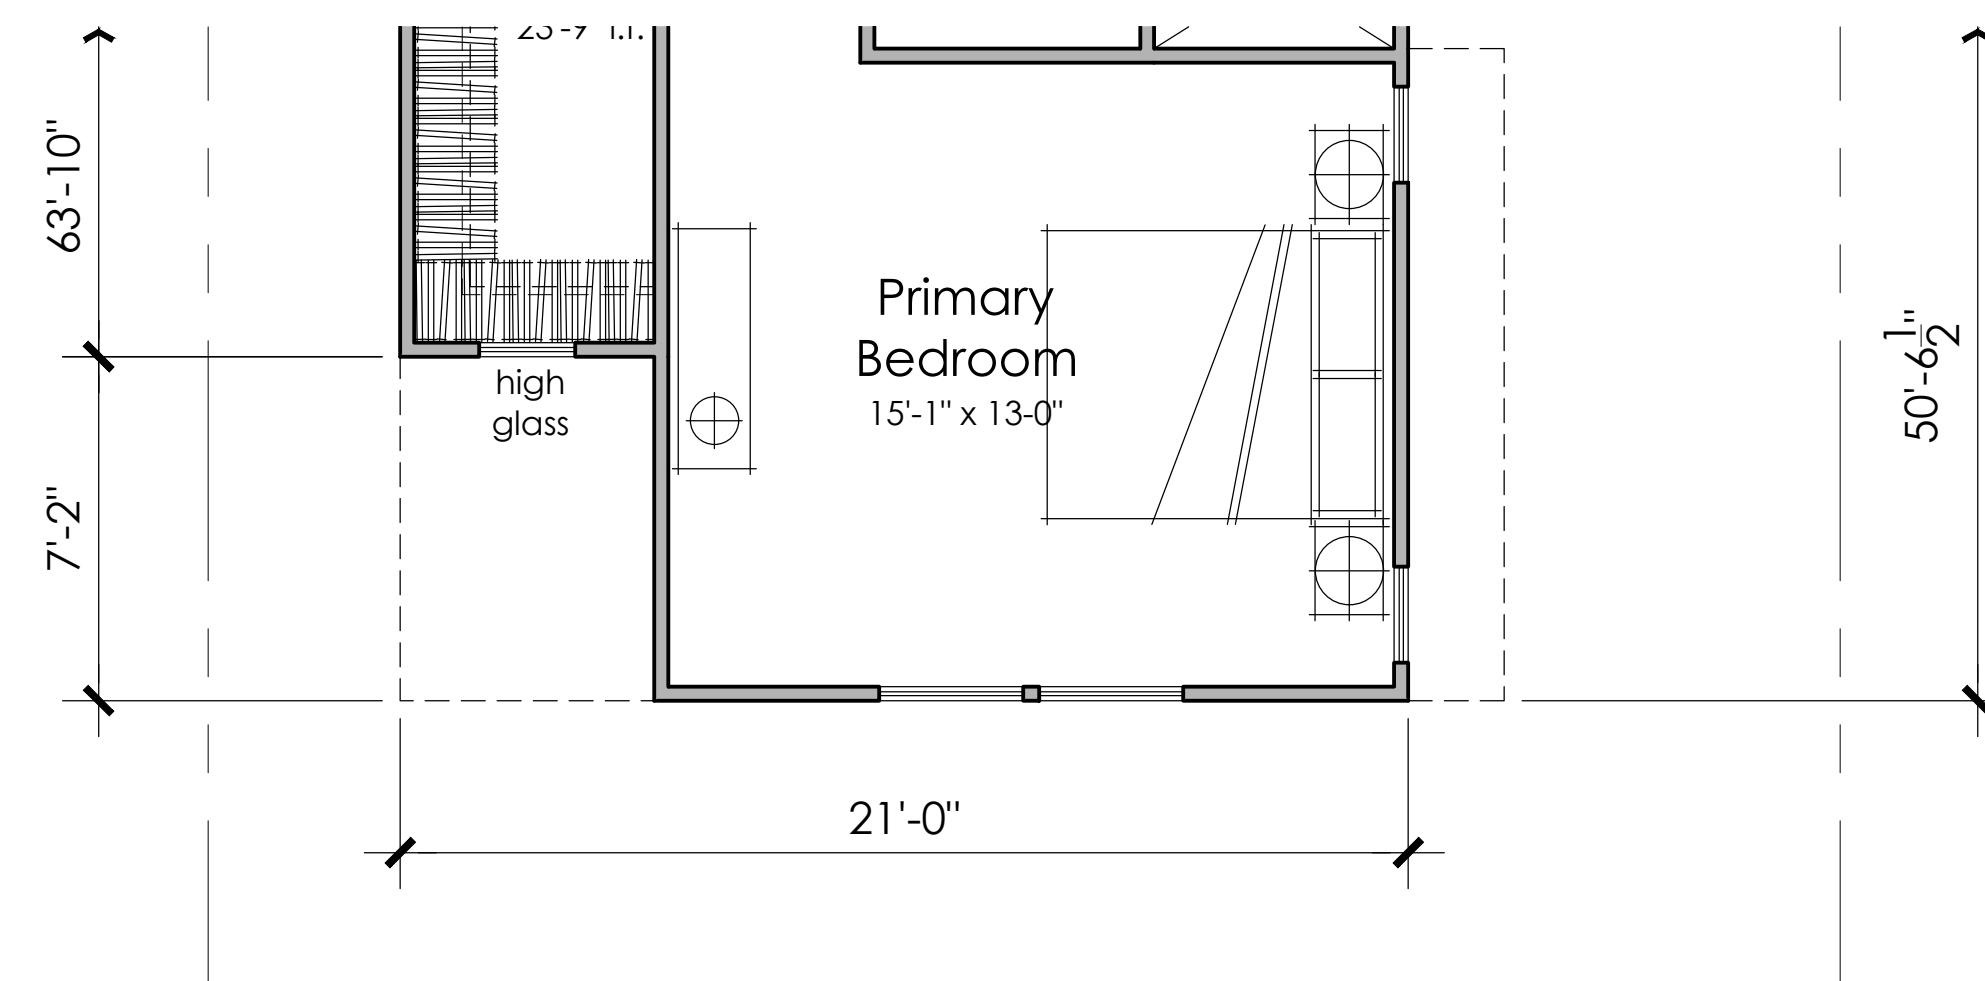



PLAN 3B




Front Elevation 3A - Craftsman

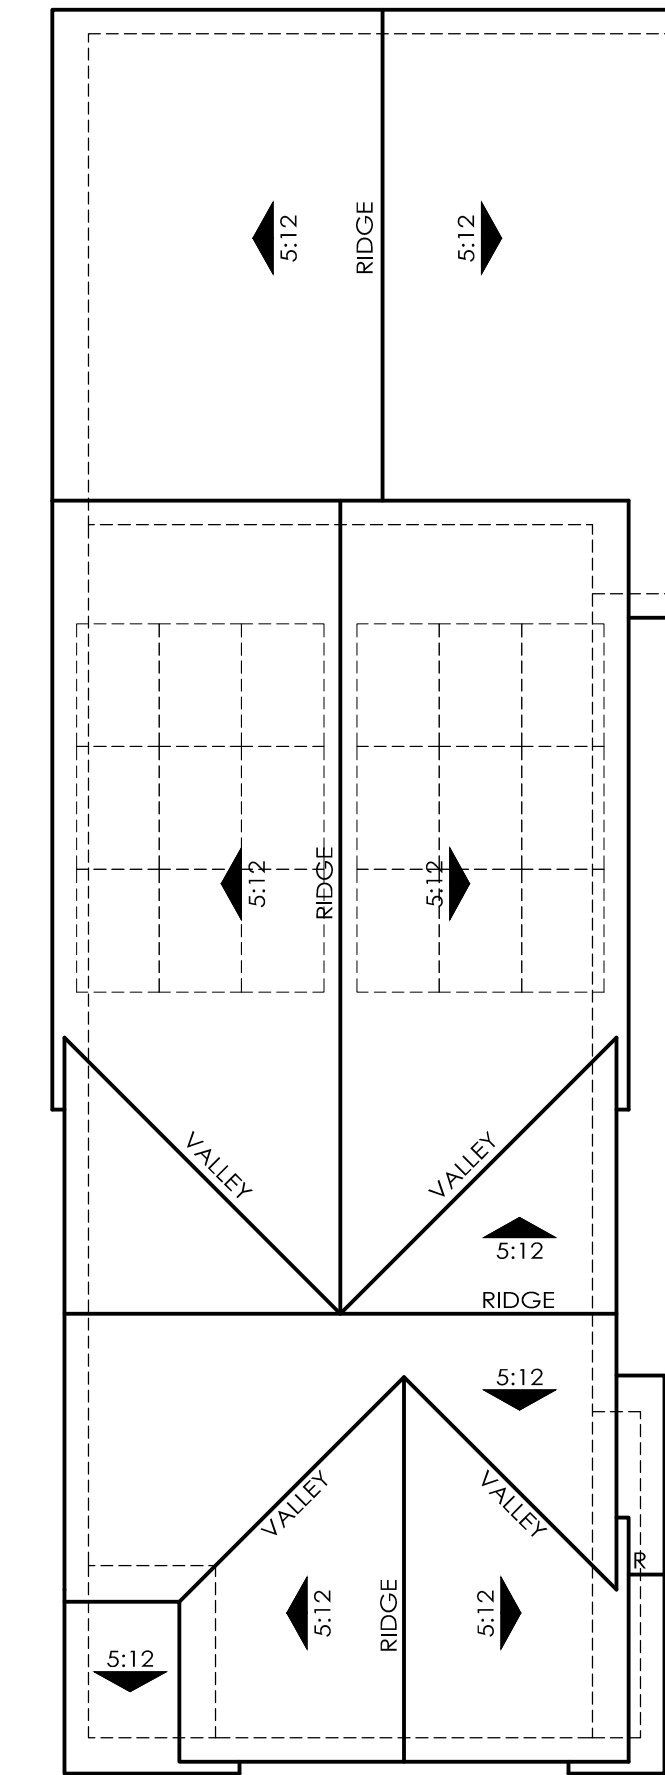

ROOF PLAN 3A
OVERHANG : 18"
RAKE : 12"
ROOF PITCH : 5:12 U.N.O

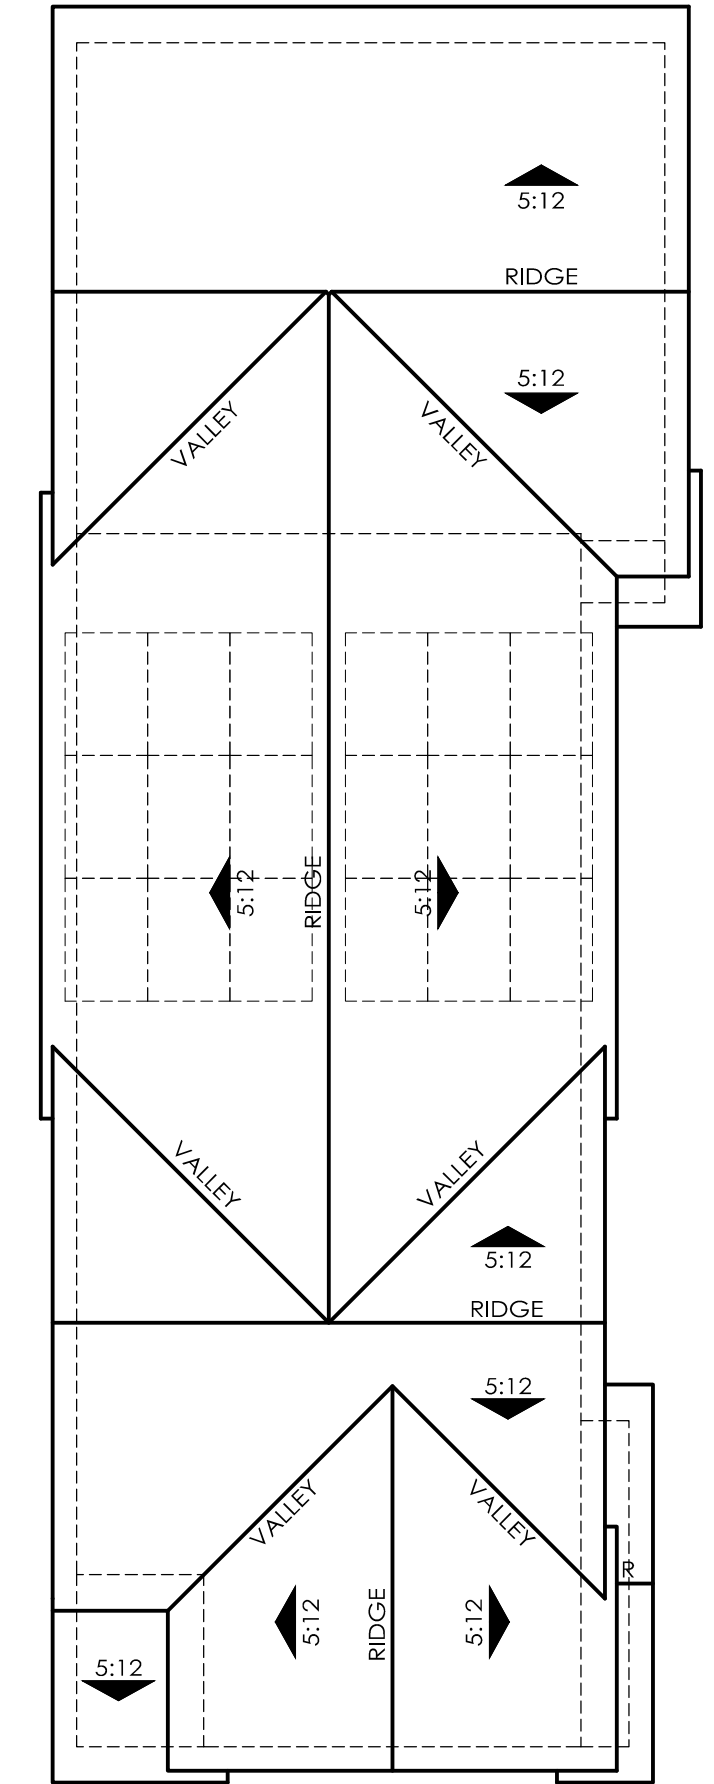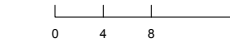

ROOF PLAN 3A
OVERHANG : 18"
RAKE : 12"
ROOF PITCH : 5:12 U.N.O

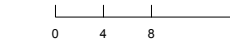

NOTE:


Solar panels shown are for illustrative purposes.
Solar will be confirmed with solar consultant during
building submittal process.
Location, quantity and orientation may change.

No roof mounted mechanical equipment.

3A - Material Legend:
Composition Shingle Roofing
Stucco Finish
Stone Veneer
Cementitious Lap Siding
Enhanced Head and Sill Trim
Decorative Gable End Detail
Metal Garage Door
Decorative Coach Light





Opt. ADU Rear Elevation

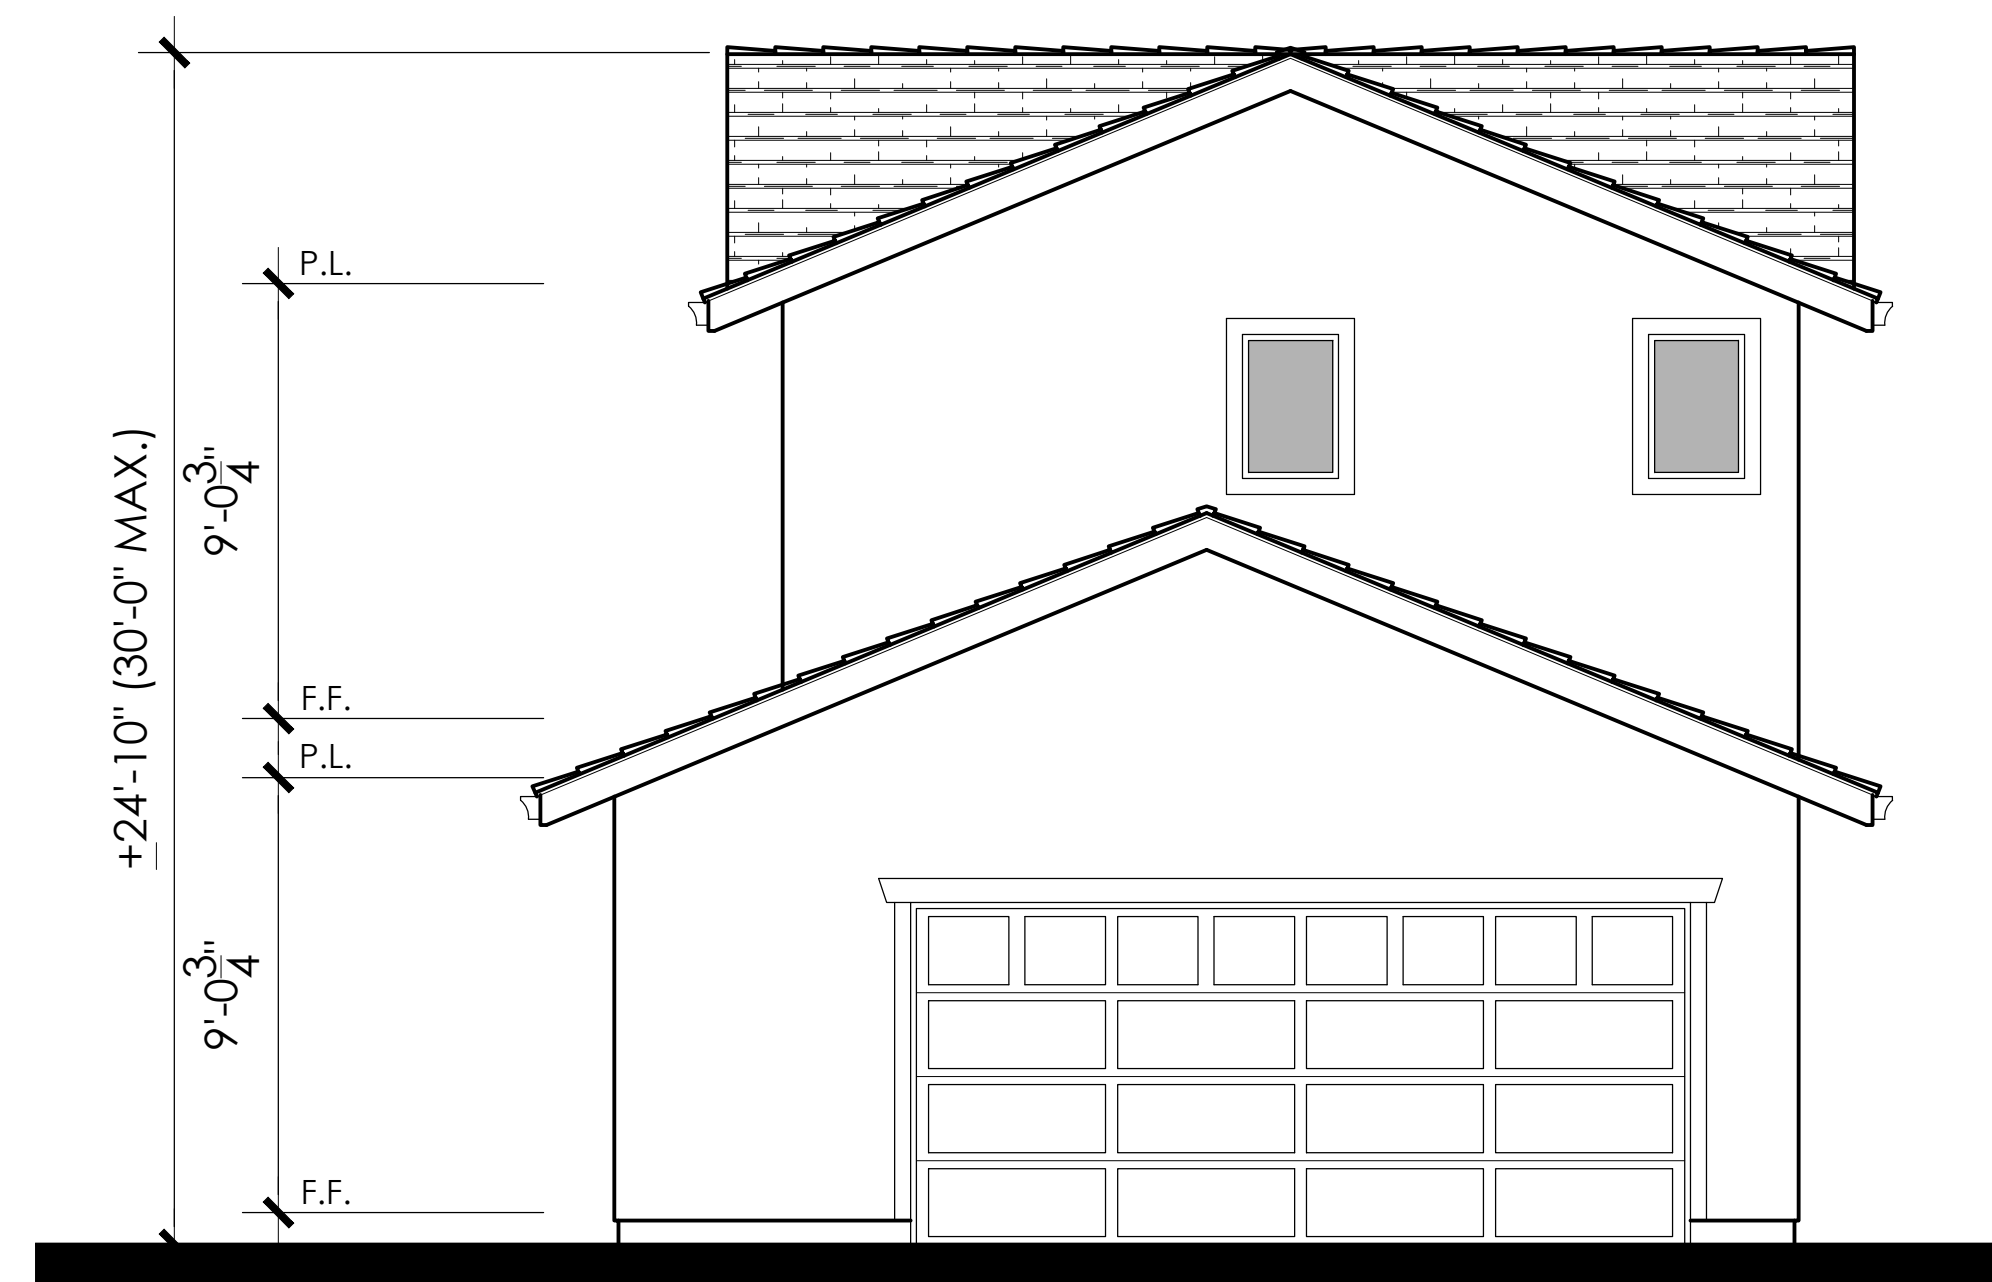


Rear Elevation

KEY PLAN

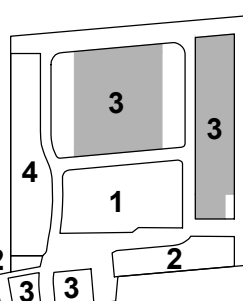


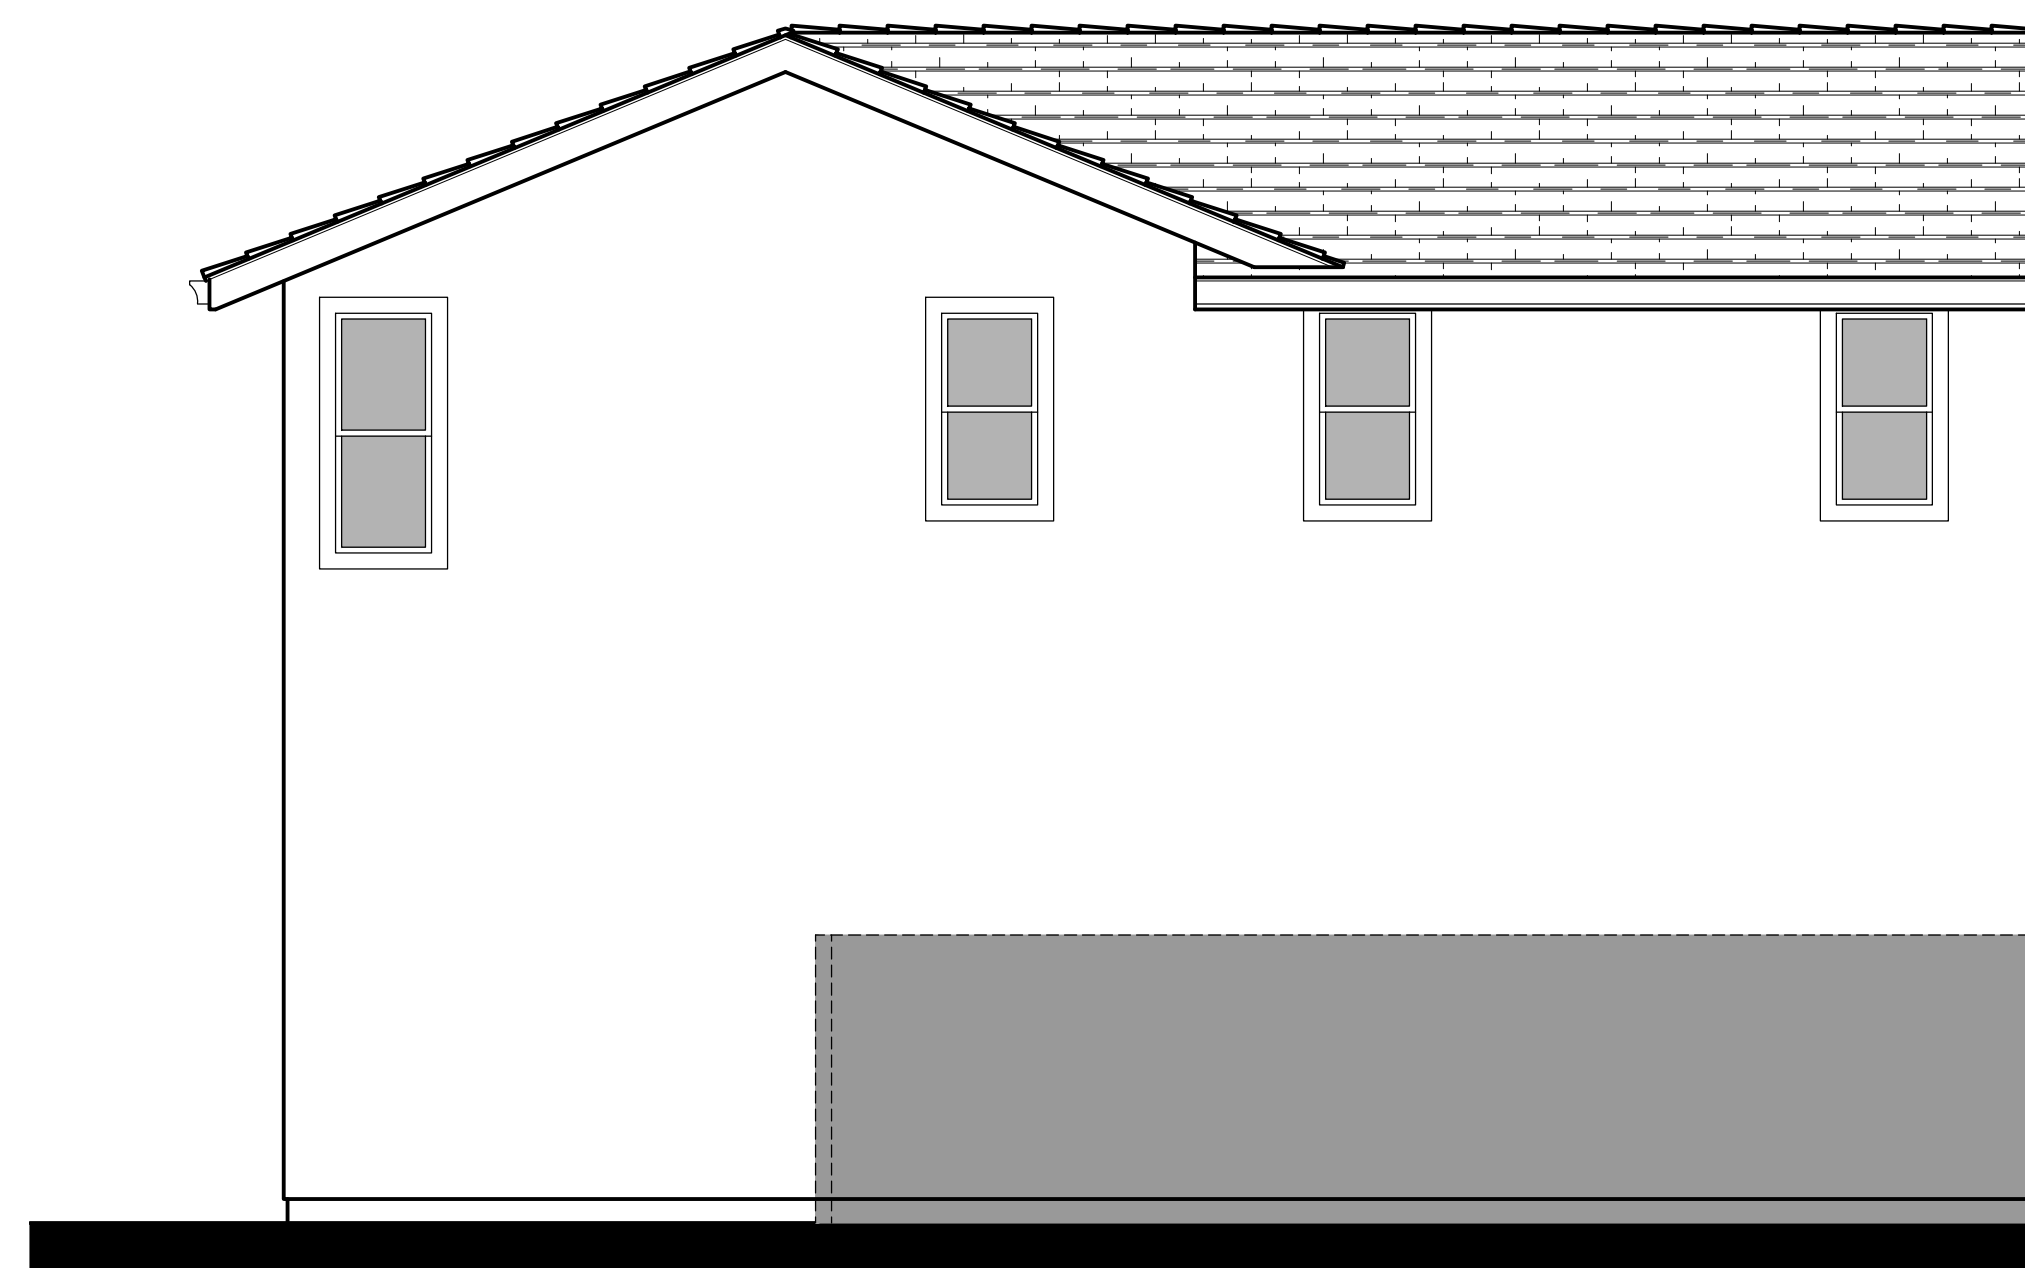


Opt. ADU Left Elevation

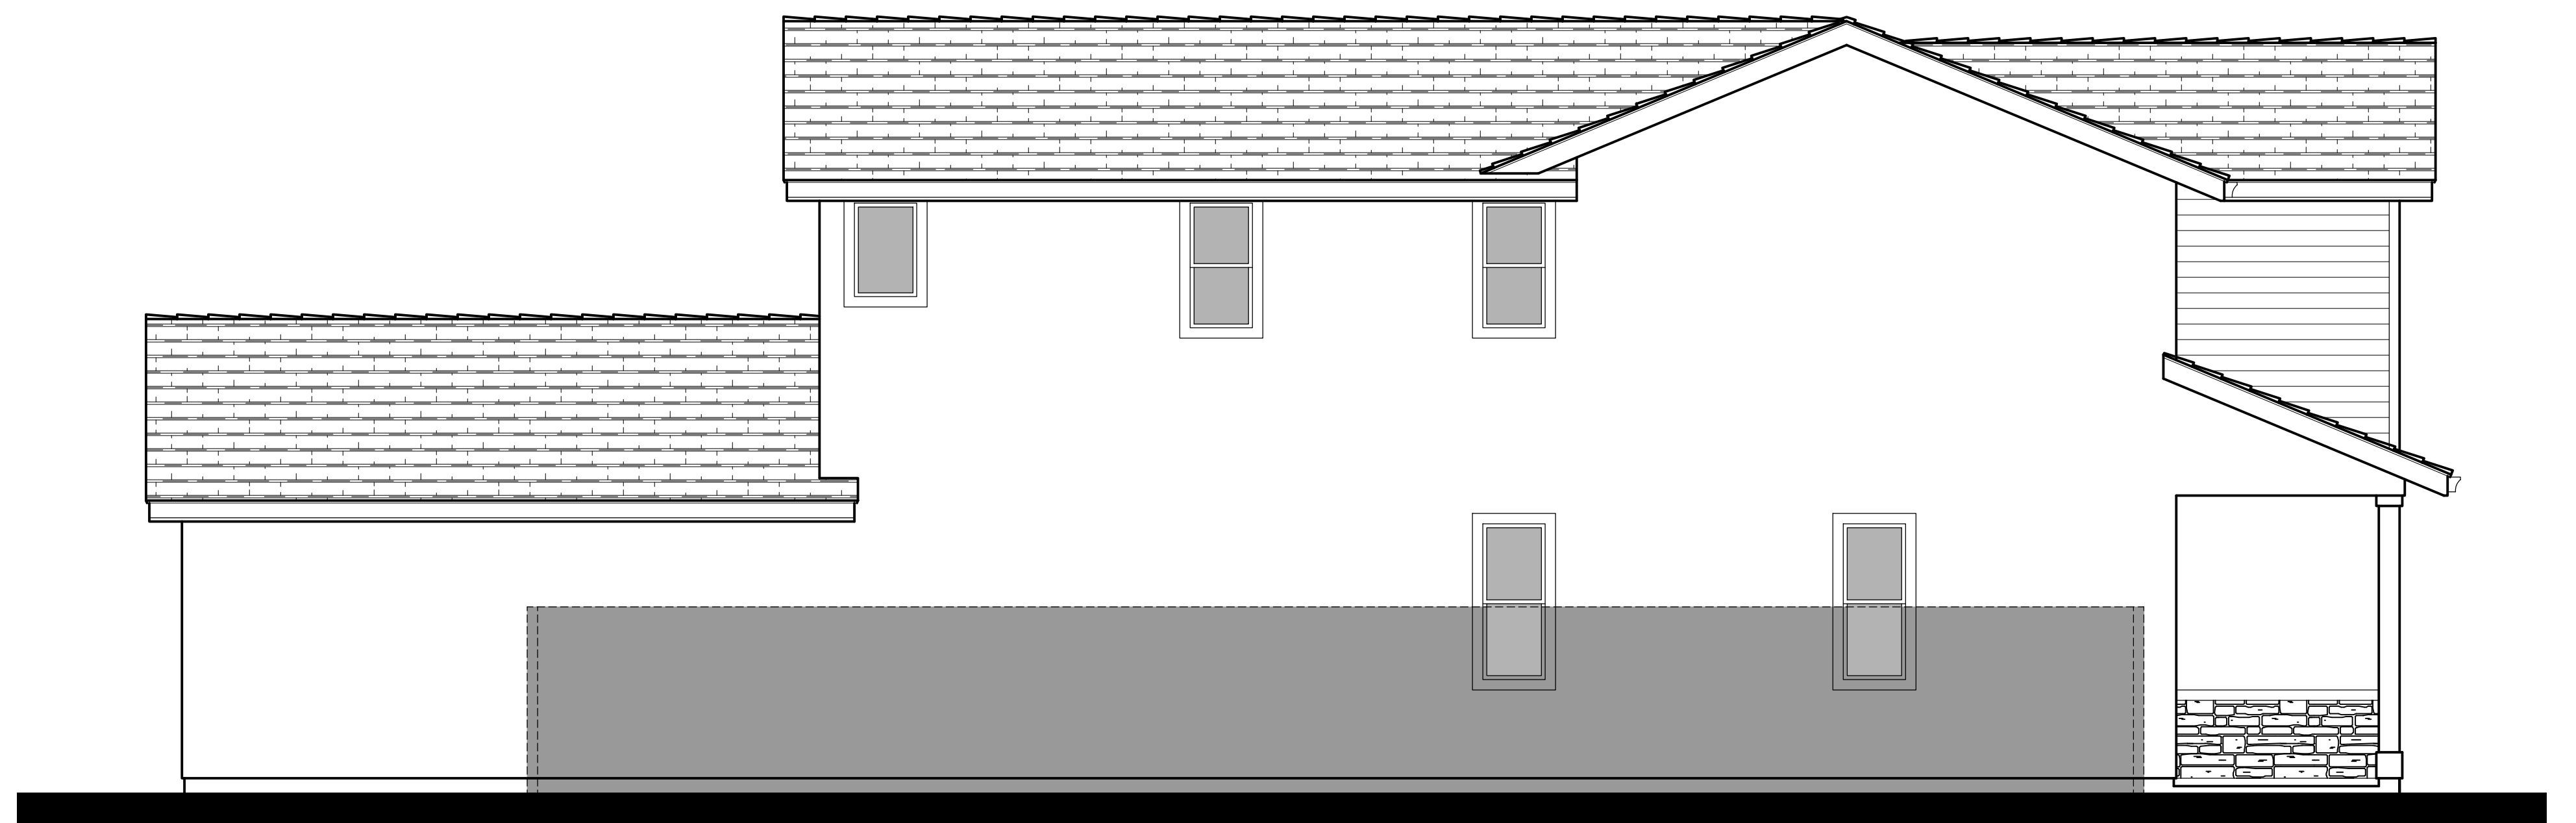

Left Elevation

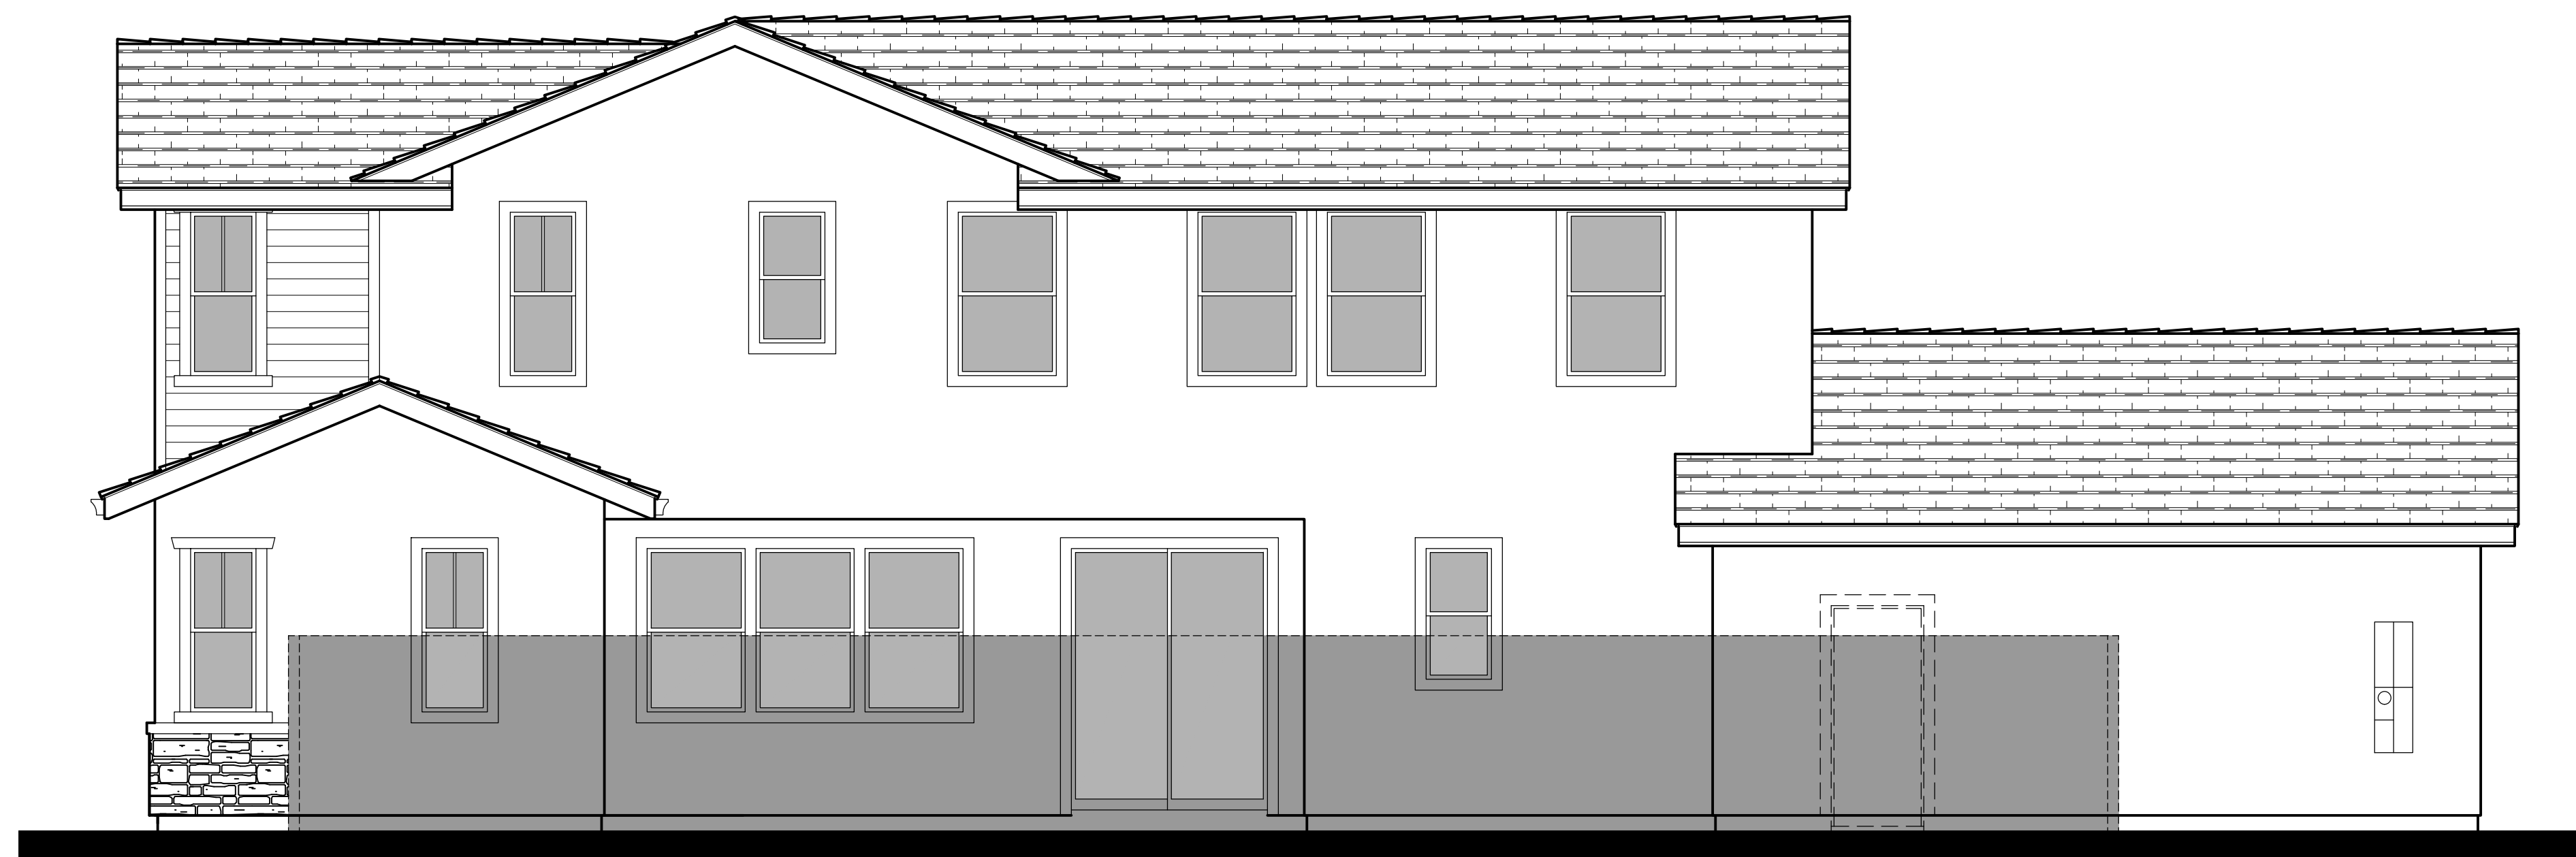


Right Elevation

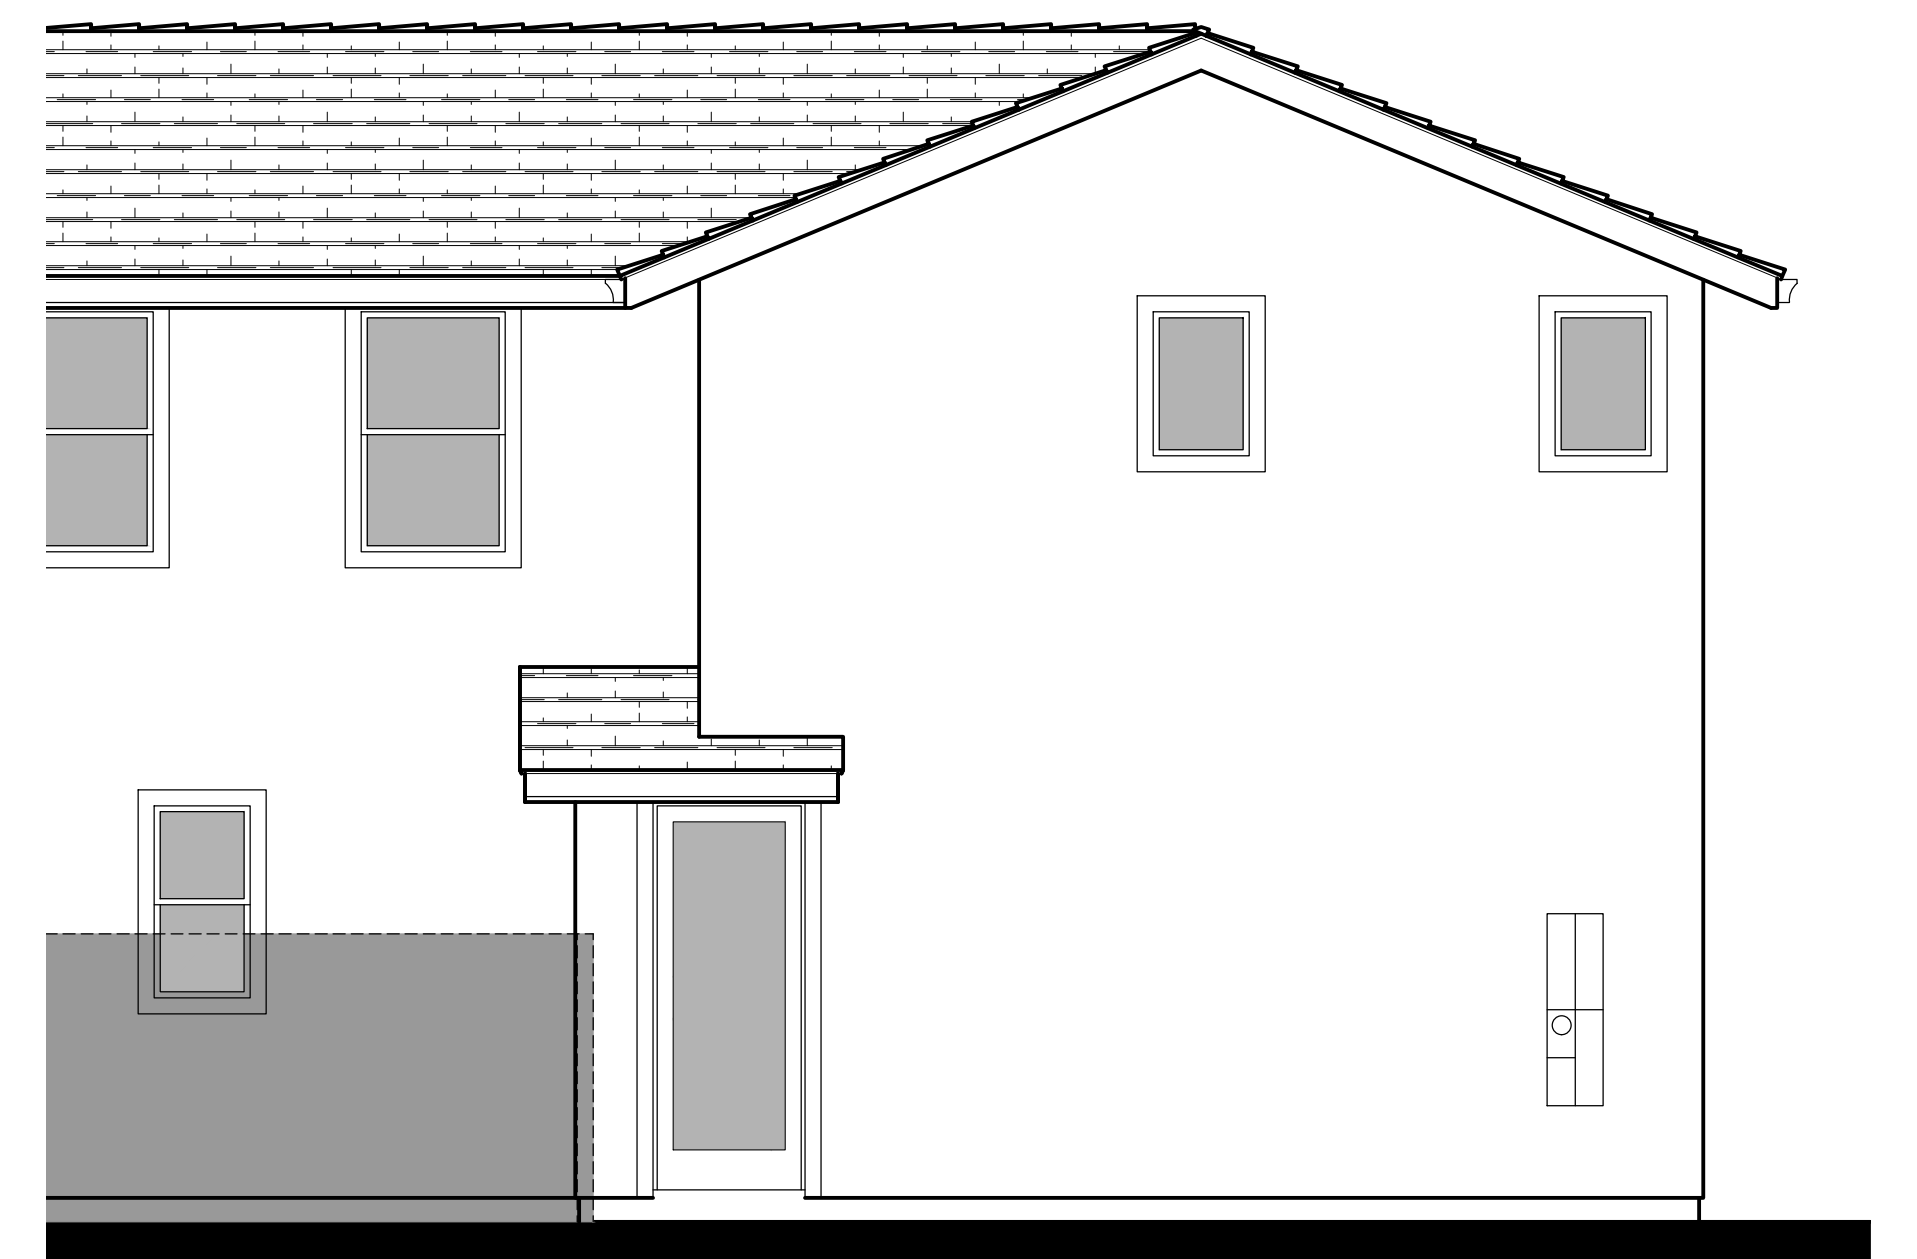


Opt. ADU Right Elevation



Front Elevation 3B - Cottage

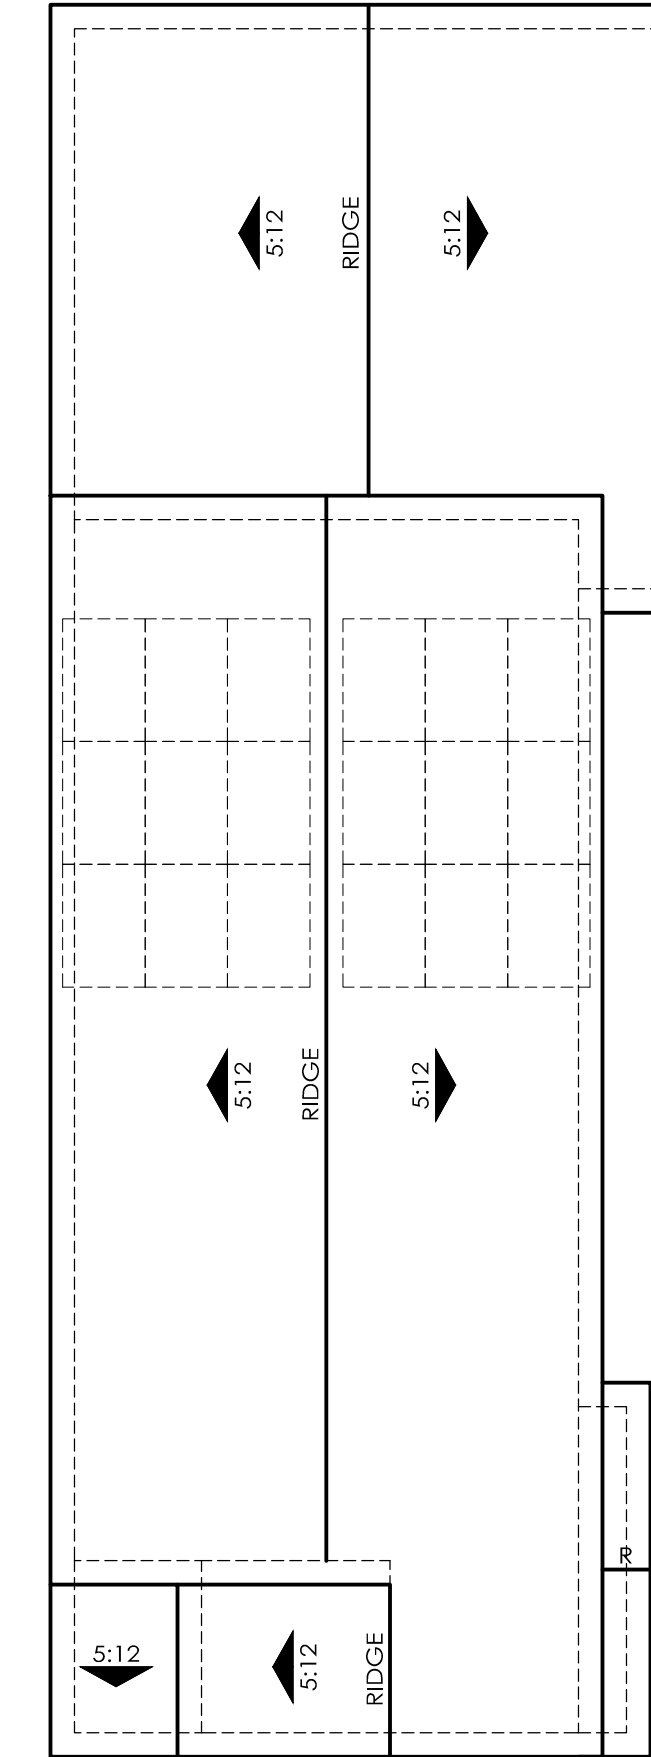

ROOF PLAN 3B
OVERHANG : 12"
RAKE : 12"
ROOF PITCH : 5:12 U.N.O

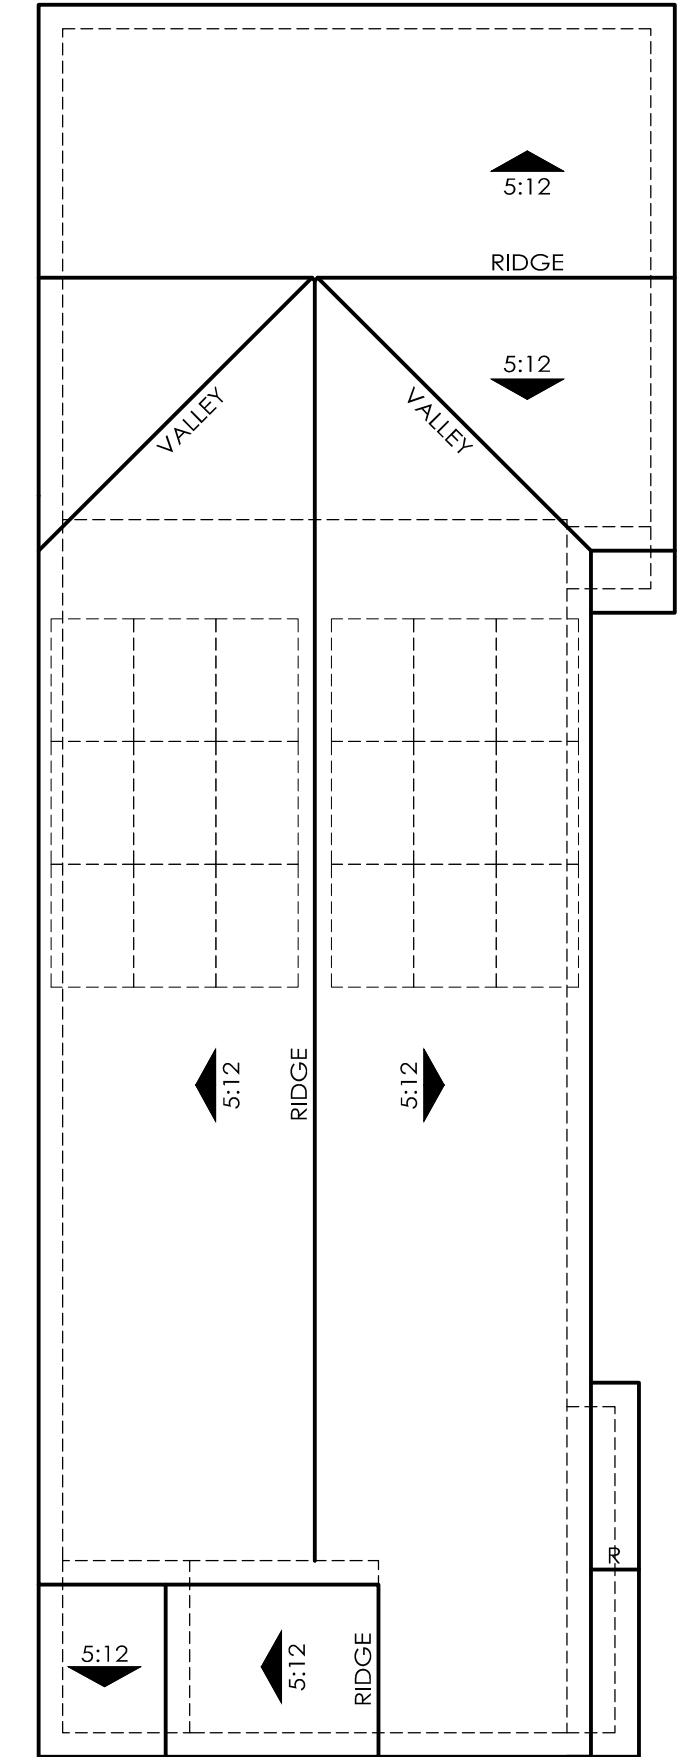


ROOF PLAN 3B
OVERHANG : 12"
RAKE : 12"
ROOF PITCH : 5:12 U.N.O

NOTE:


Solar panels shown are for illustrative purposes.
Solar will be confirmed with solar consultant during
building submittal process.
Location, quantity and orientation may change.

No roof mounted mechanical equipment.

- 3B - Material Legend:**
- Composition Shingle Roofing
 - Stucco Finish
 - Stone Veneer
 - Enhanced Head and Sill Trim
 - Decorative Gable End Detail
 - Metal Garage Door
 - Decorative Coach Light

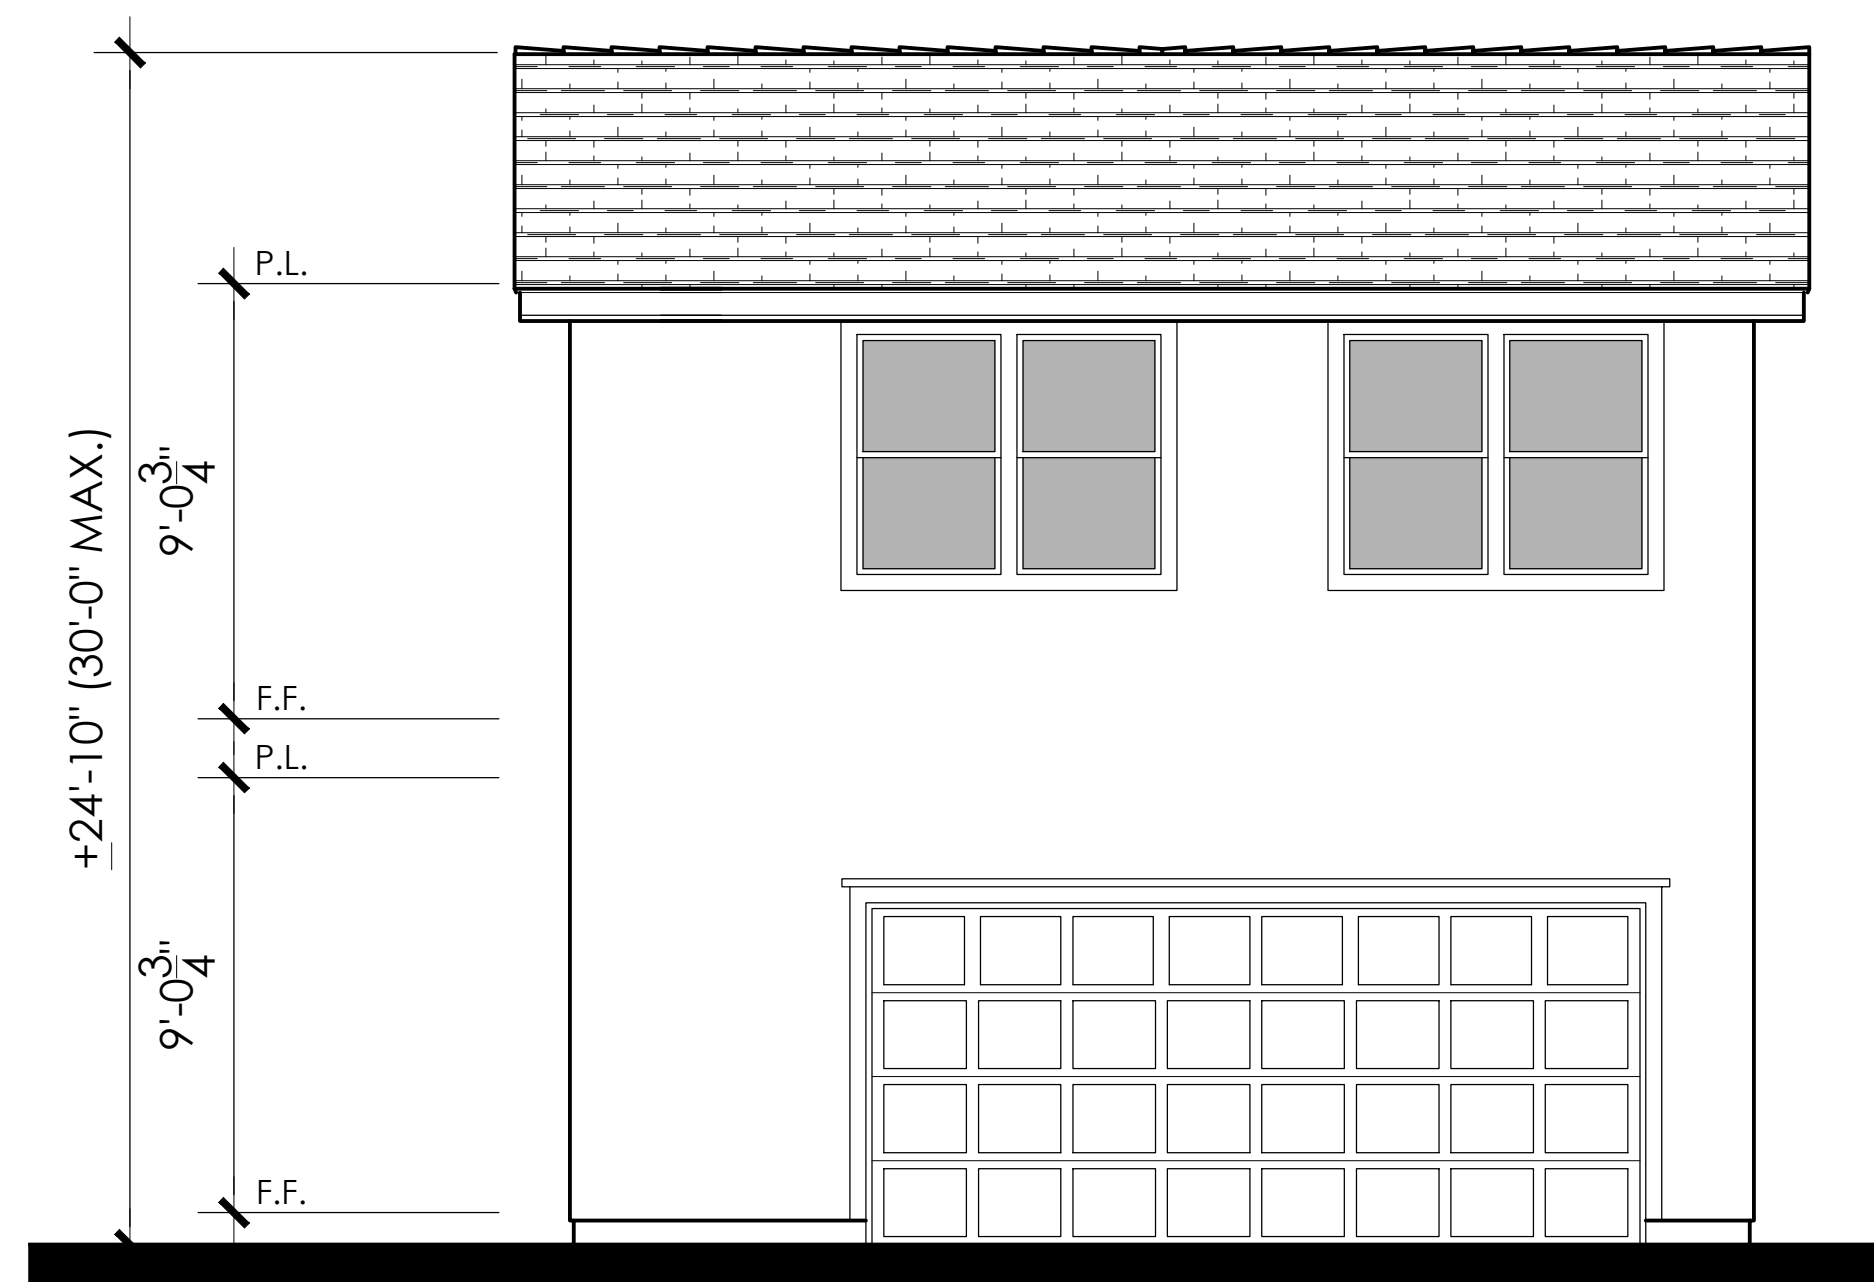


Opt. ADU Rear Elevation

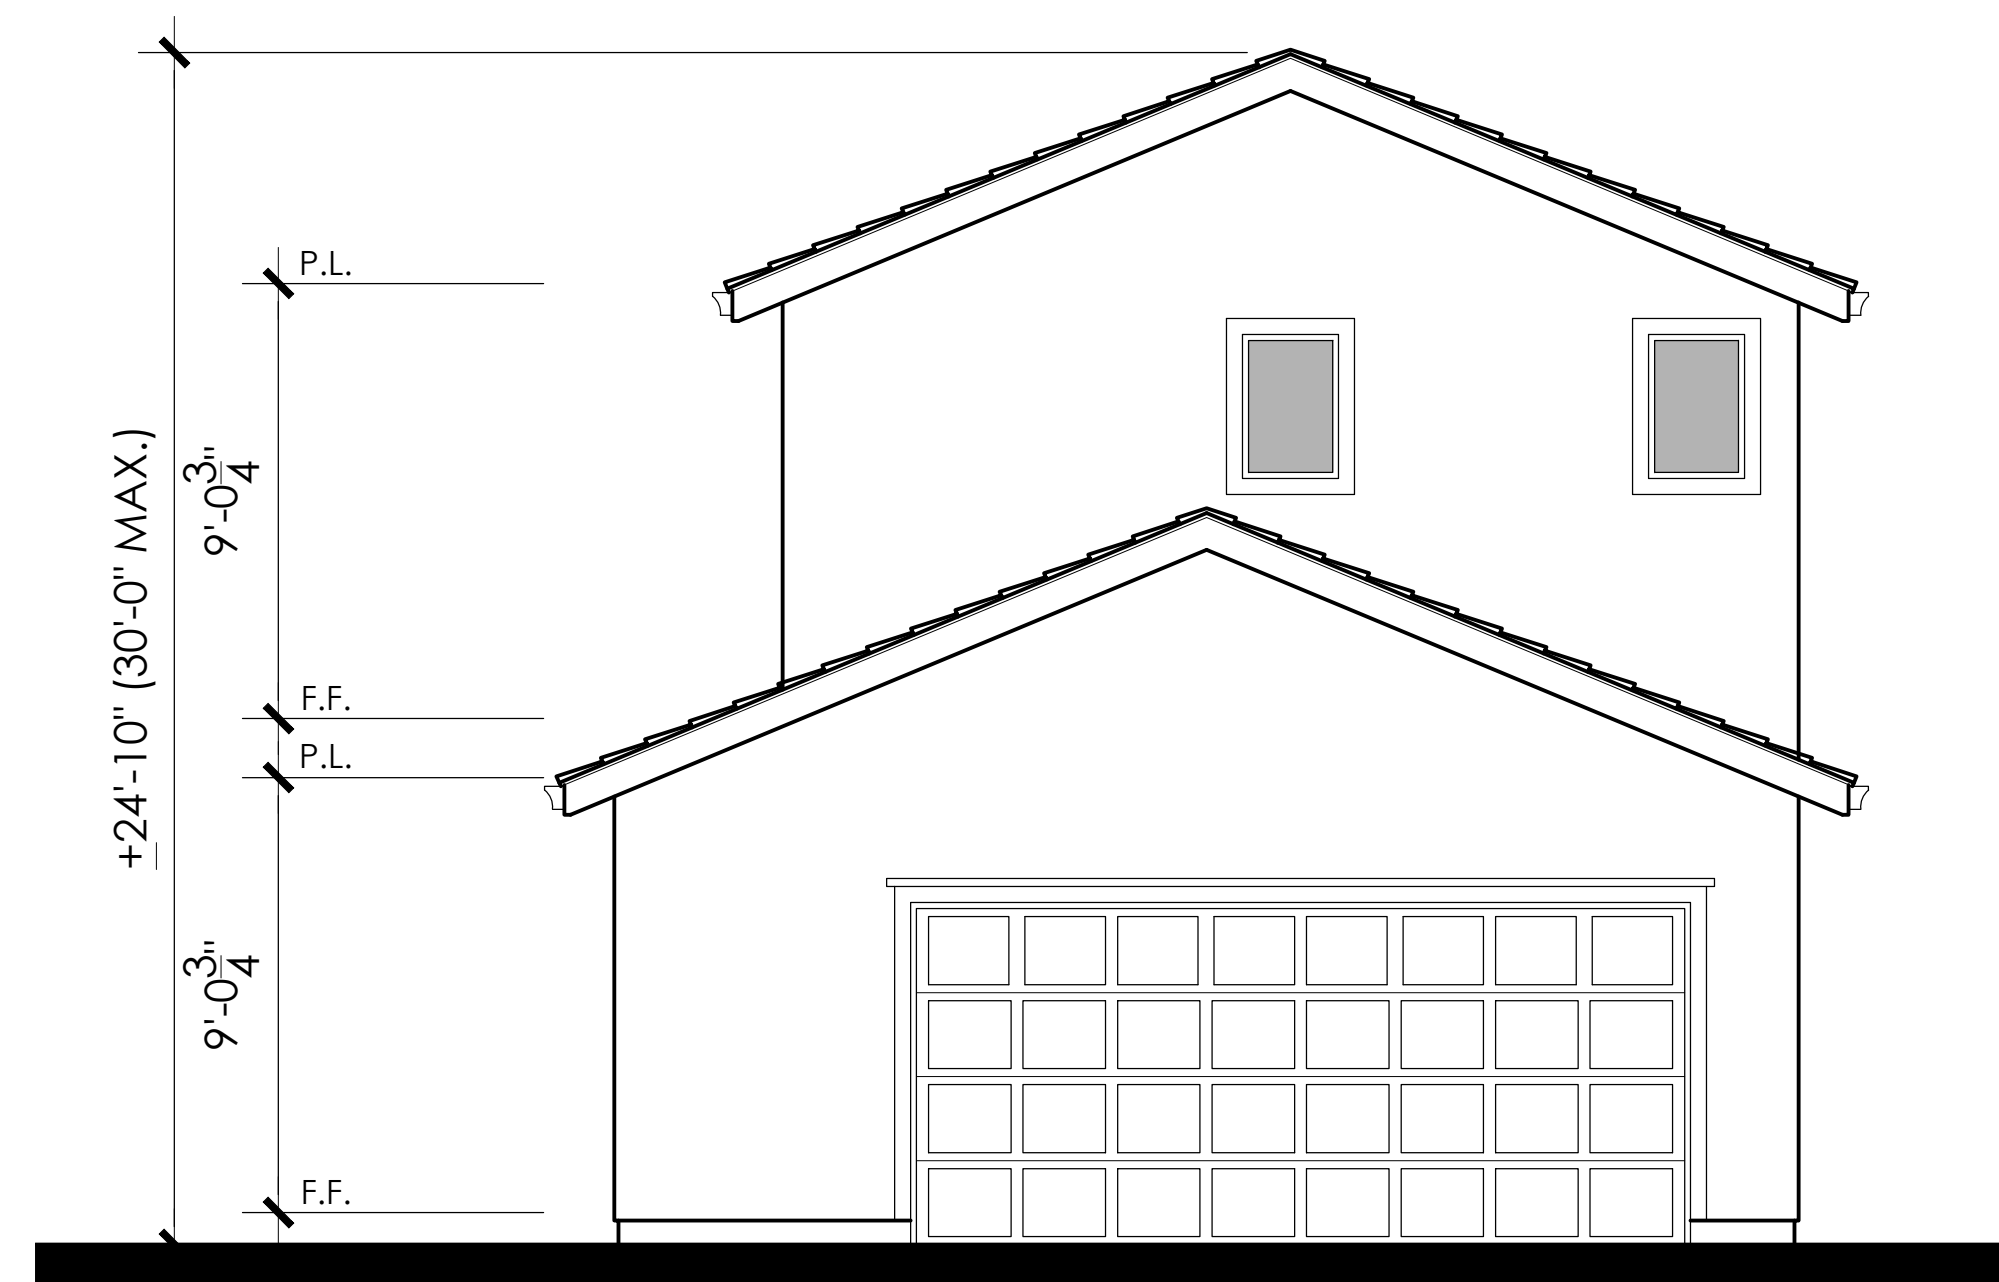


Rear Elevation

KEY PLAN

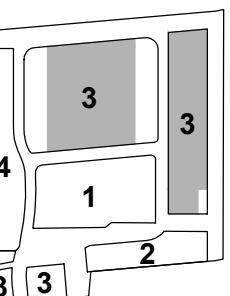





Opt. ADU Left Elevation

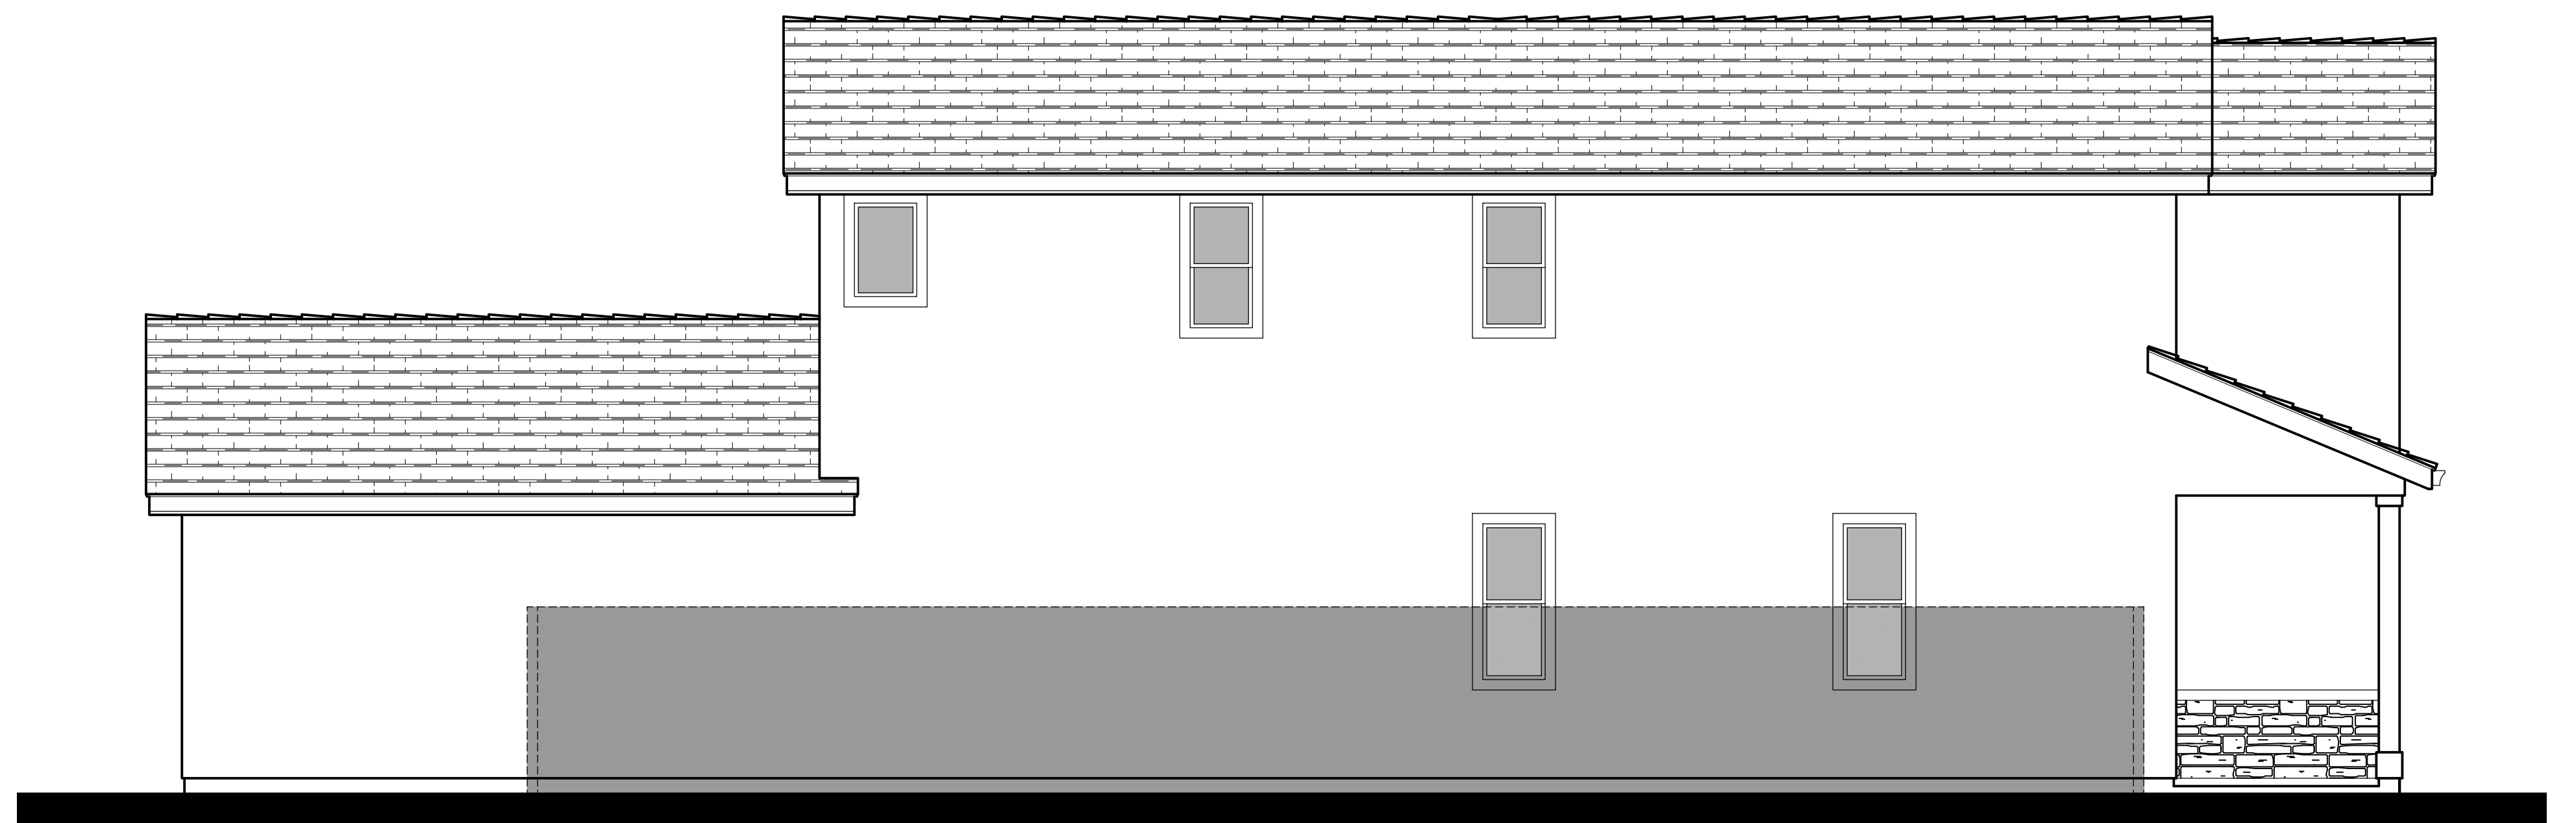

Left Elevation

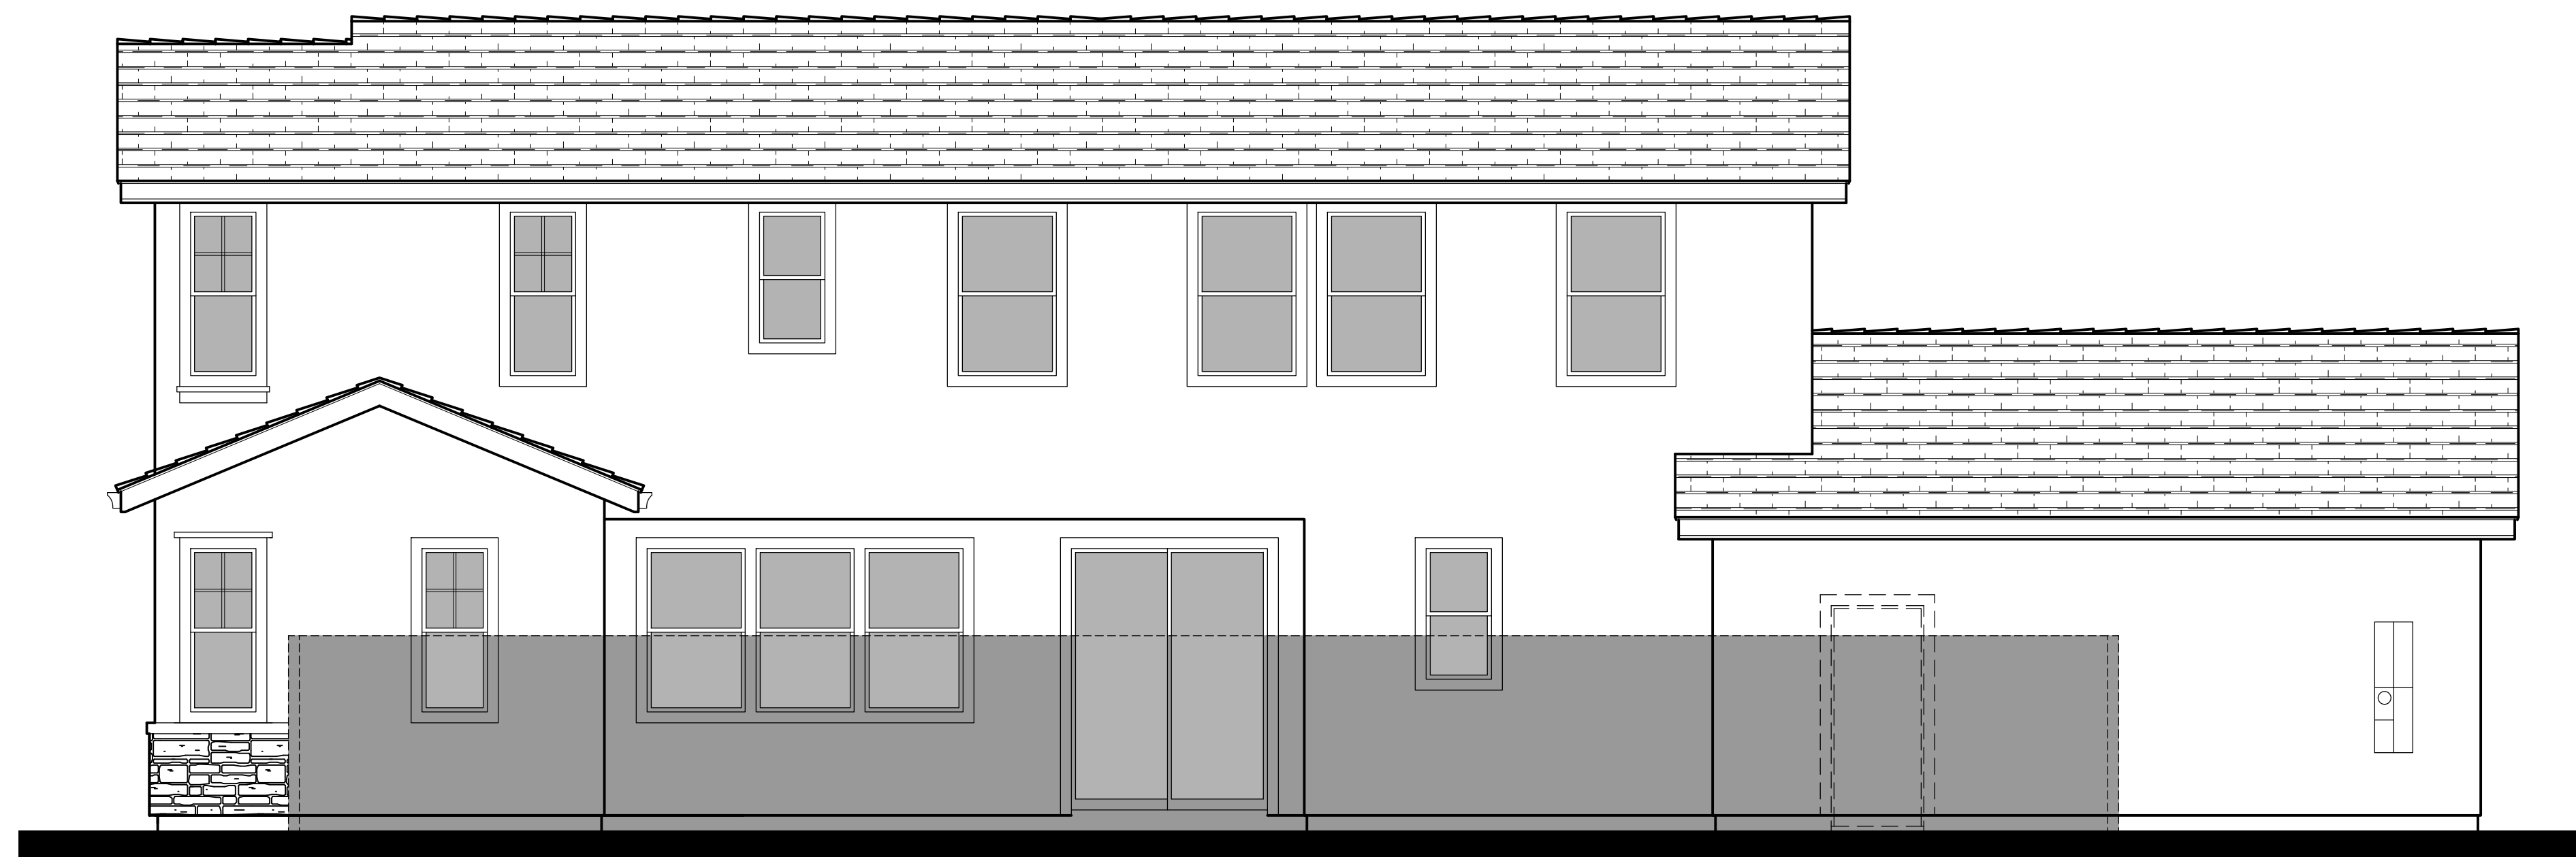


Right Elevation

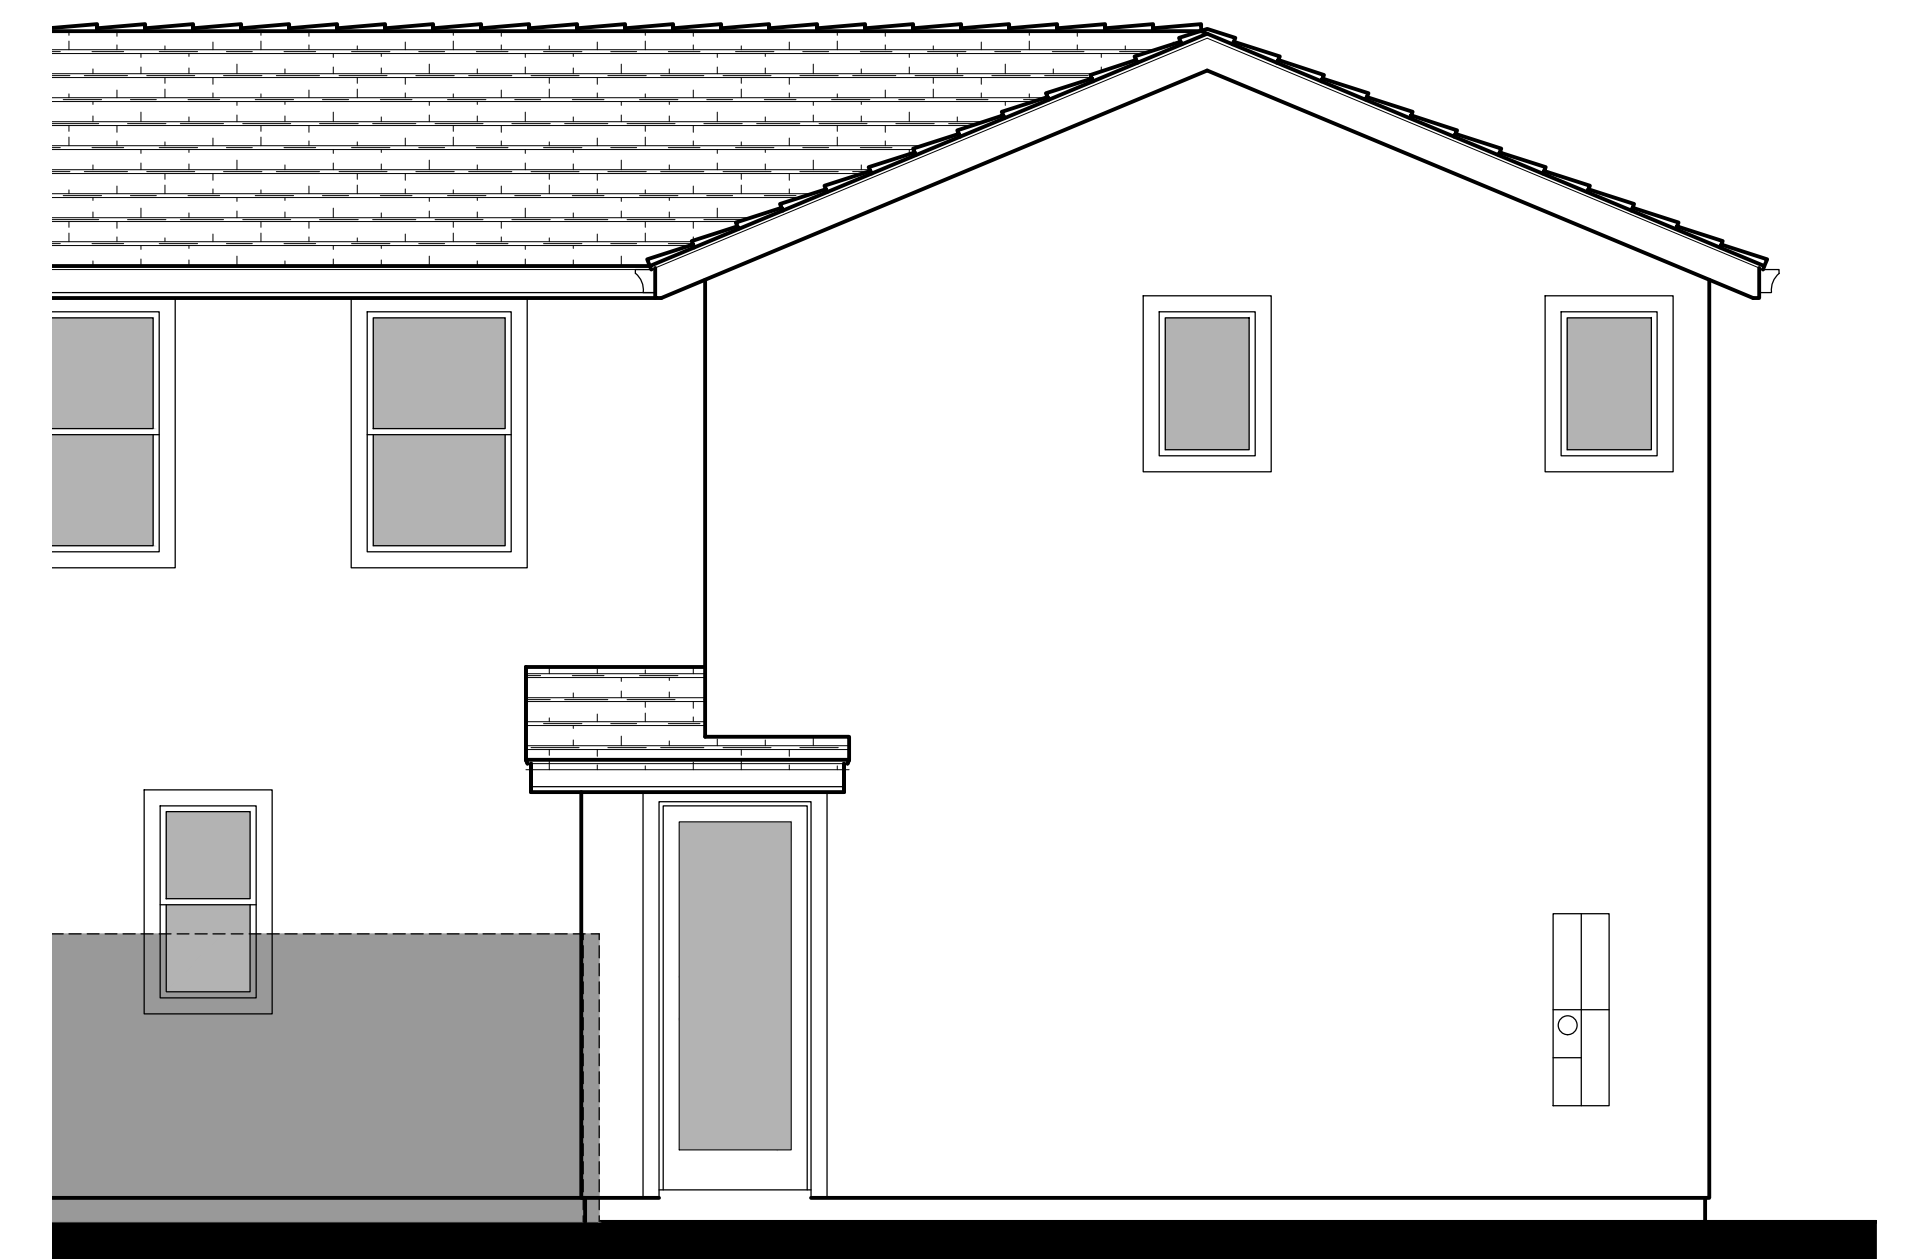


Opt. ADU Right Elevation

KEY PLAN

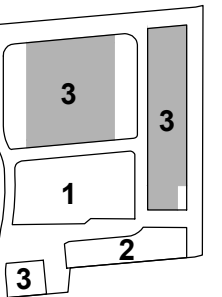




Front Elevation 3C - Farmhouse

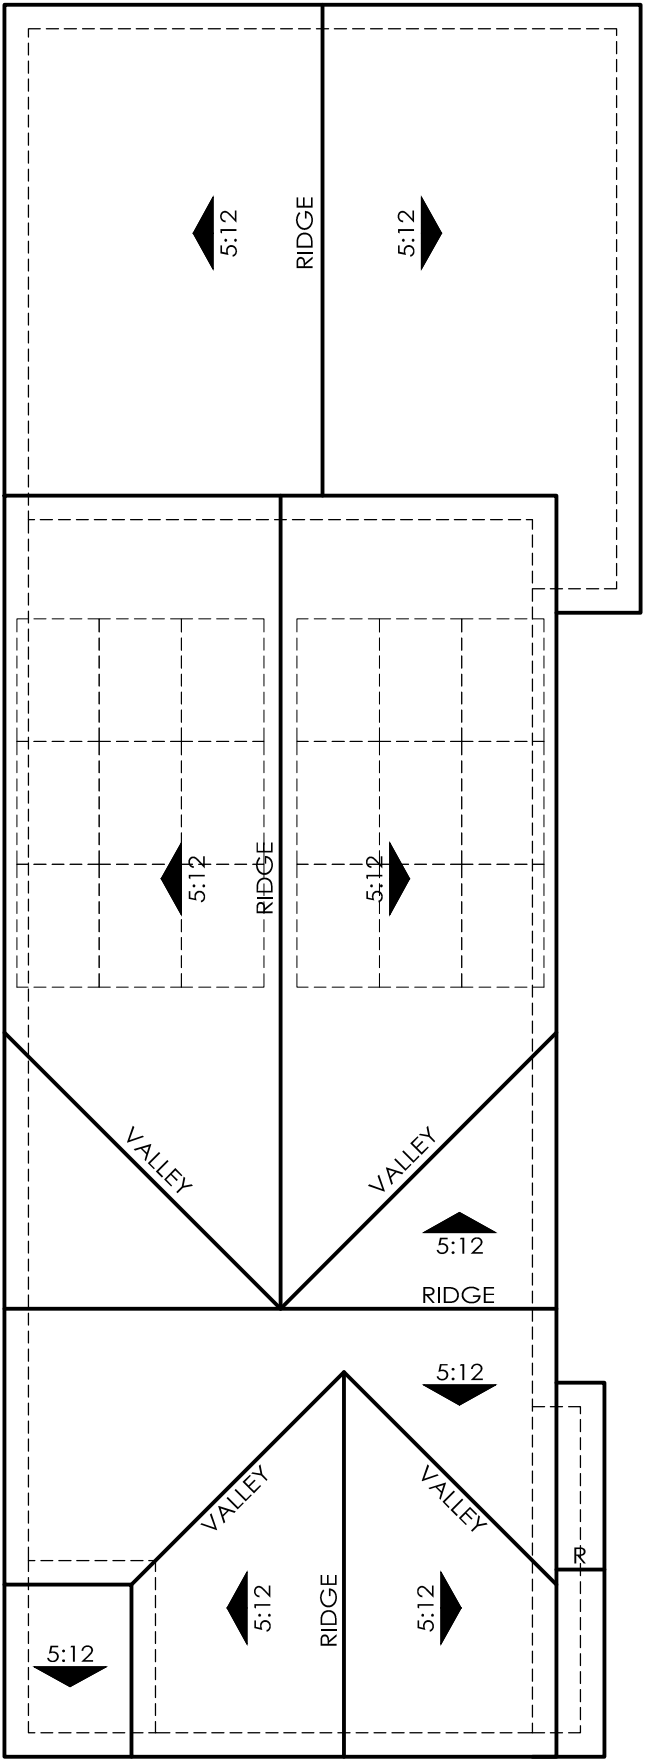

ROOF PLAN 3C
OVERHANG : 12"
RAKE : 12"
ROOF PITCH : 5:12 U.N.O

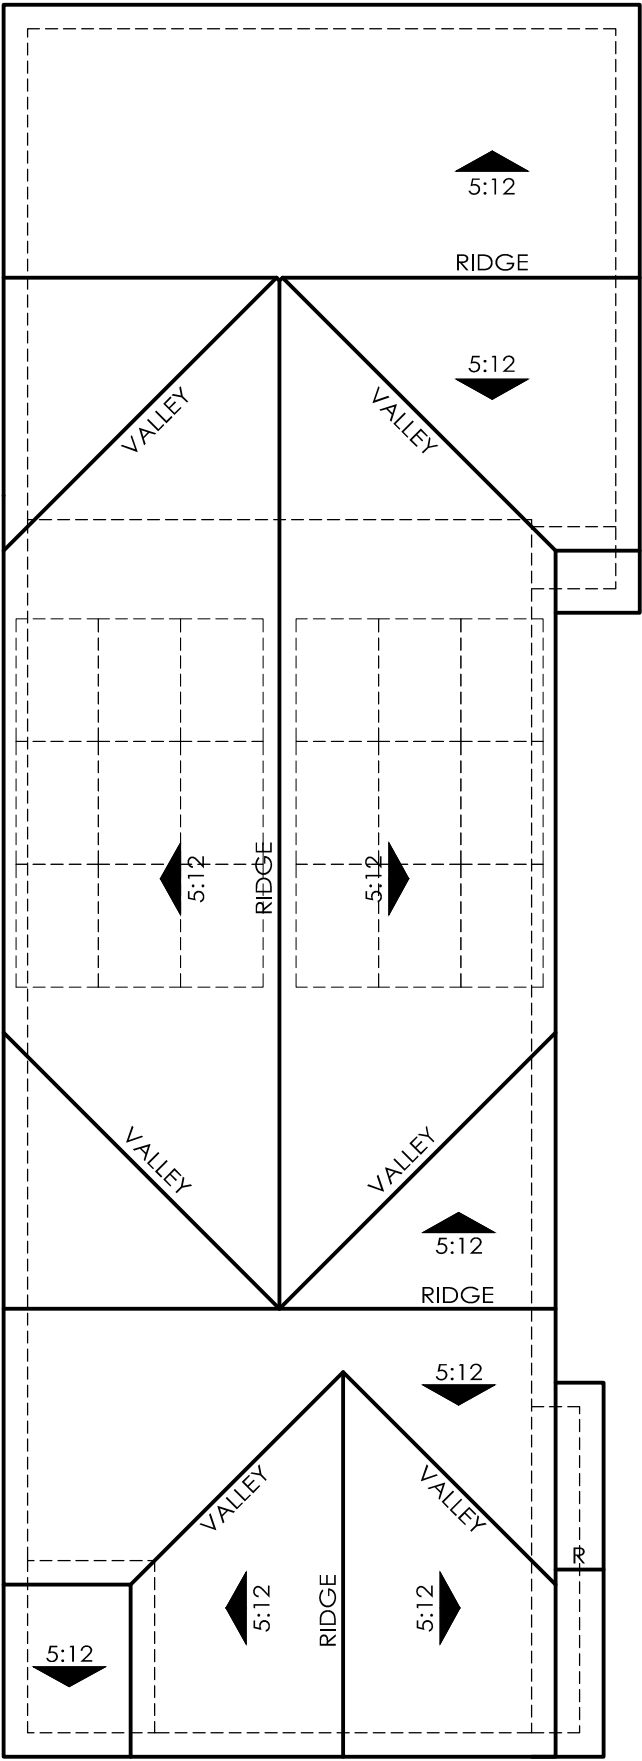


ROOF PLAN 3C
OVERHANG : 12"
RAKE : 12"
ROOF PITCH : 5:12 U.N.O


NOTE:
Solar panels shown are for illustrative purposes.
Solar will be confirmed with solar consultant during
building submittal process.
Location, quantity and orientation may change.

No roof mounted mechanical equipment.


- 3C - Material Legend:
- Composition Shingle Roofing
 - Stucco Finish
 - Brick Veneer
 - Cementitious Board and Batten Siding
 - Enhanced Head and Sill Trim
 - Decorative Gable End Detail
 - Metal Garage Door
 - Decorative Coach Light

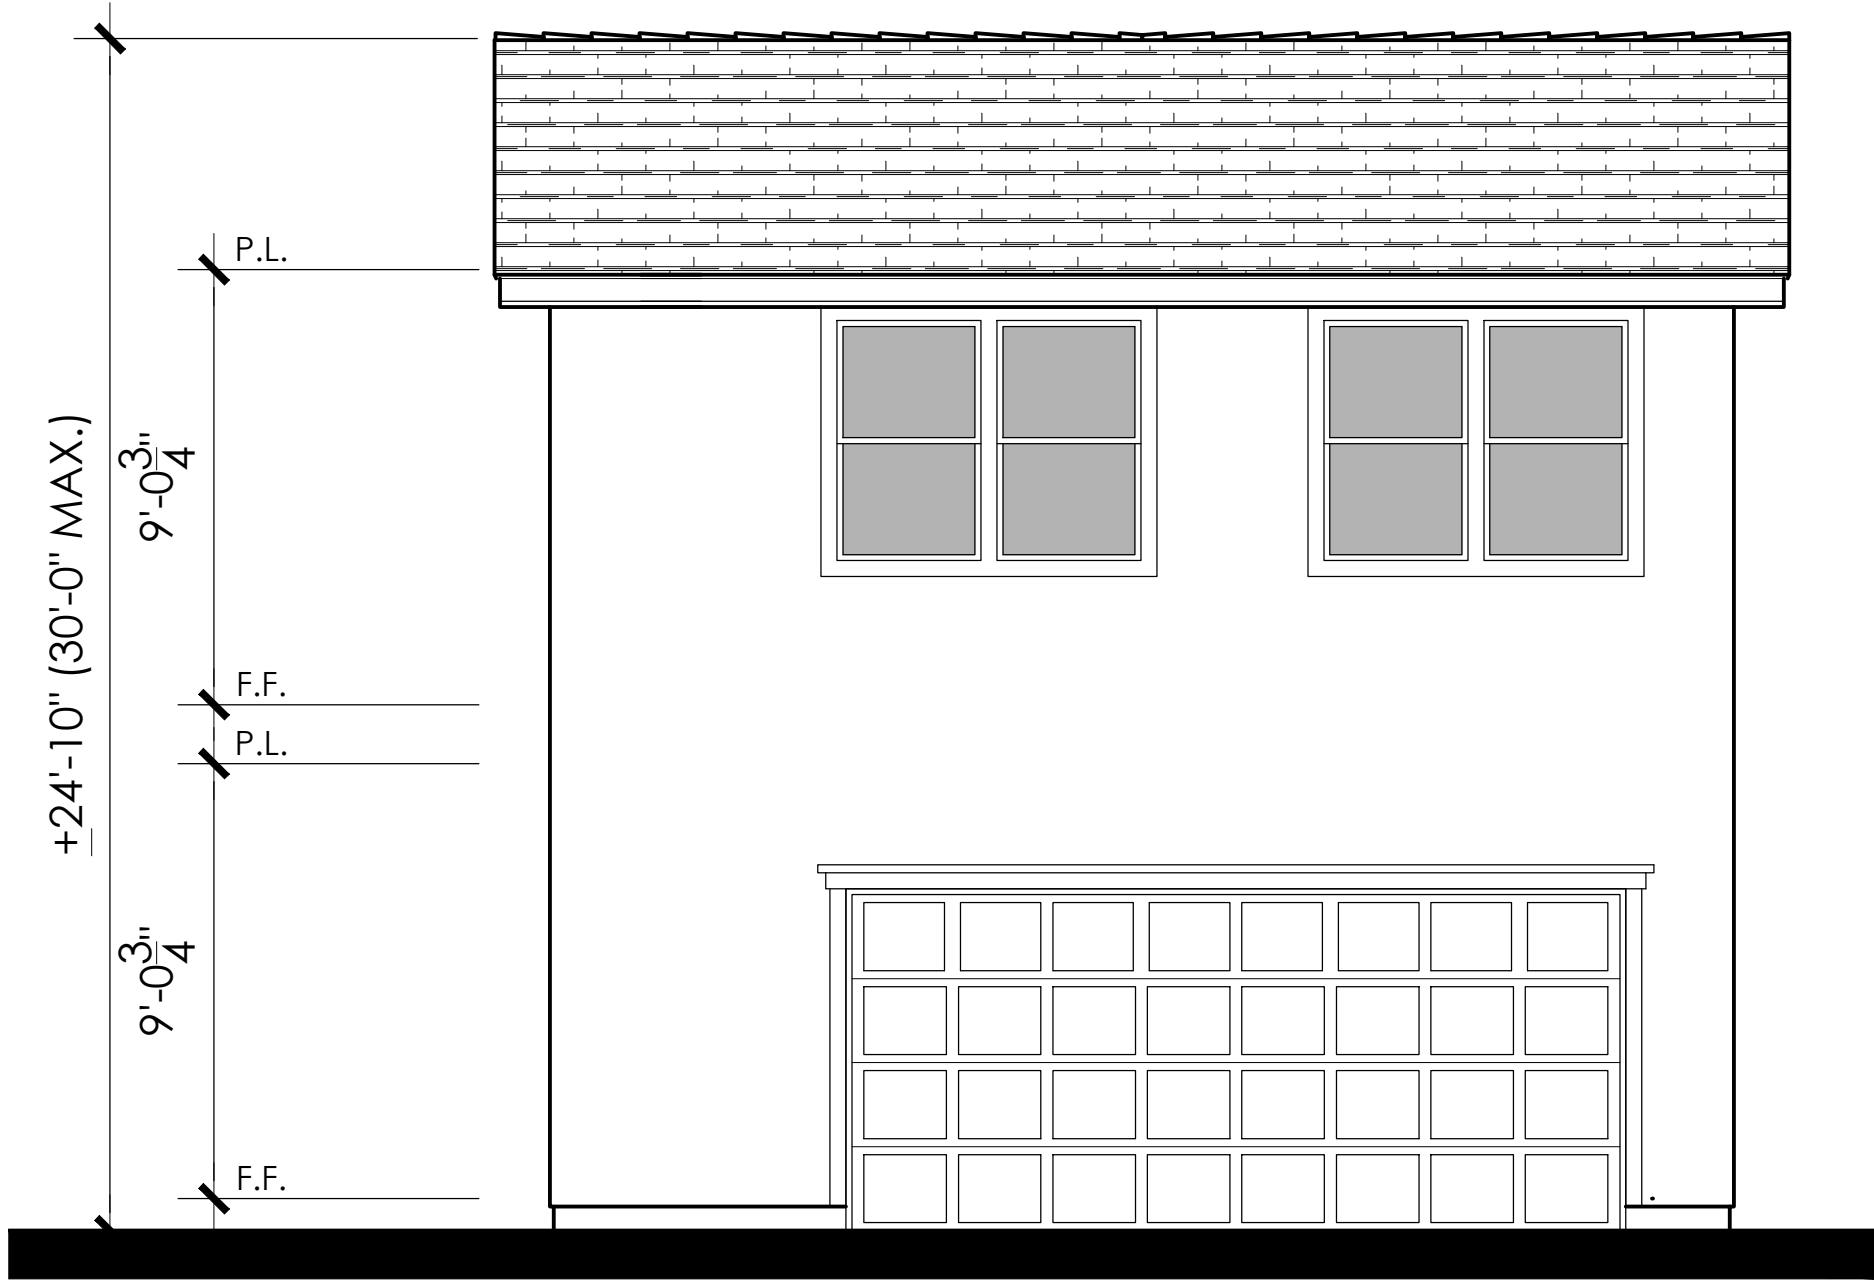

Opt. ADU Rear Elevation

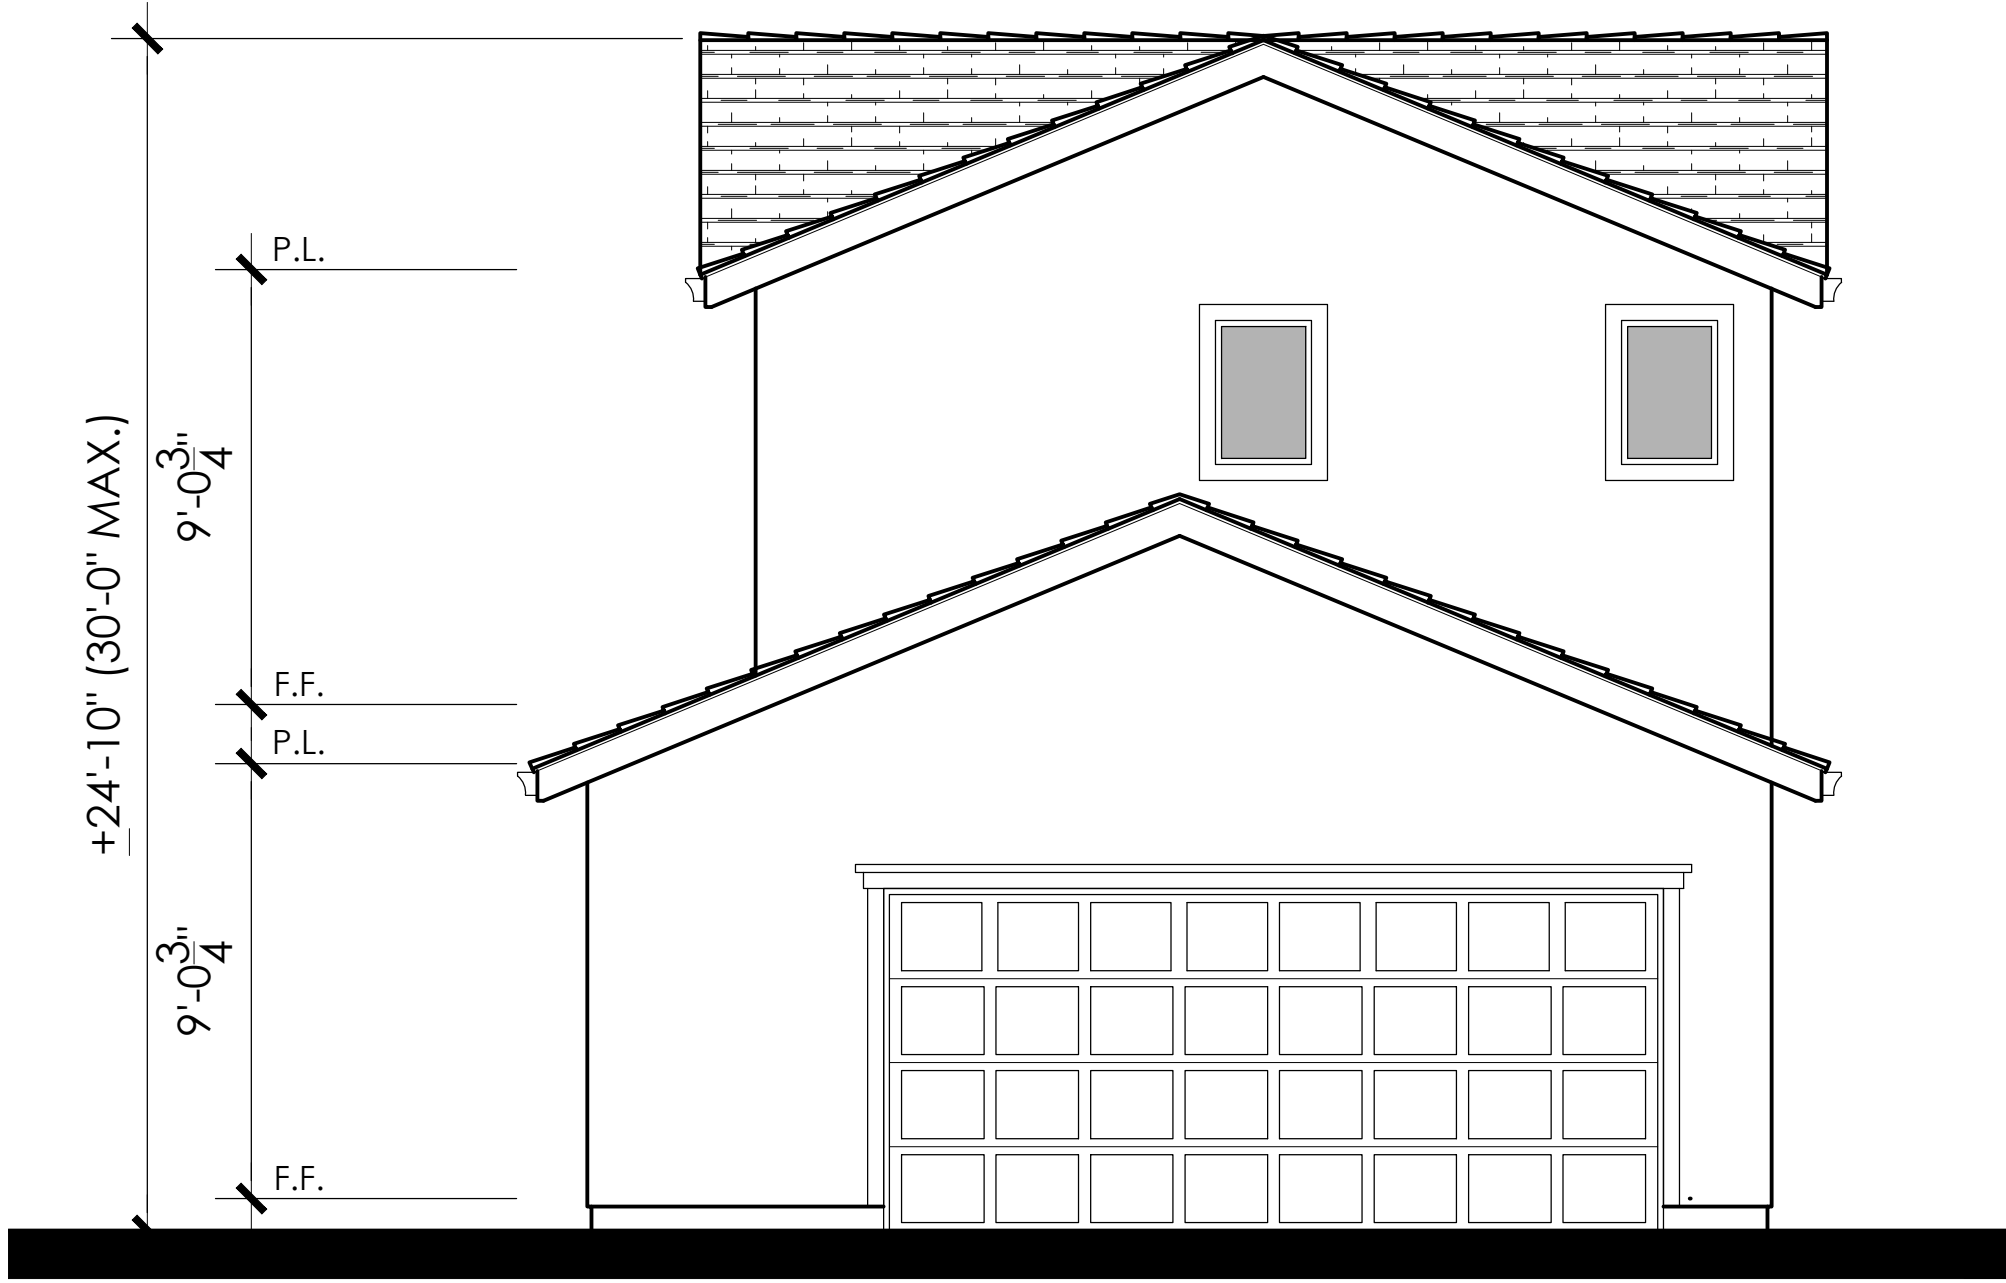


Rear Elevation

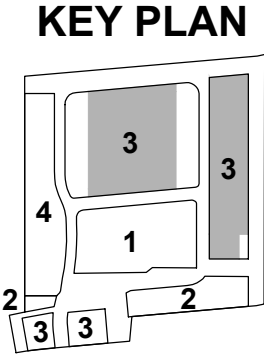





Opt. ADU Left Elevation

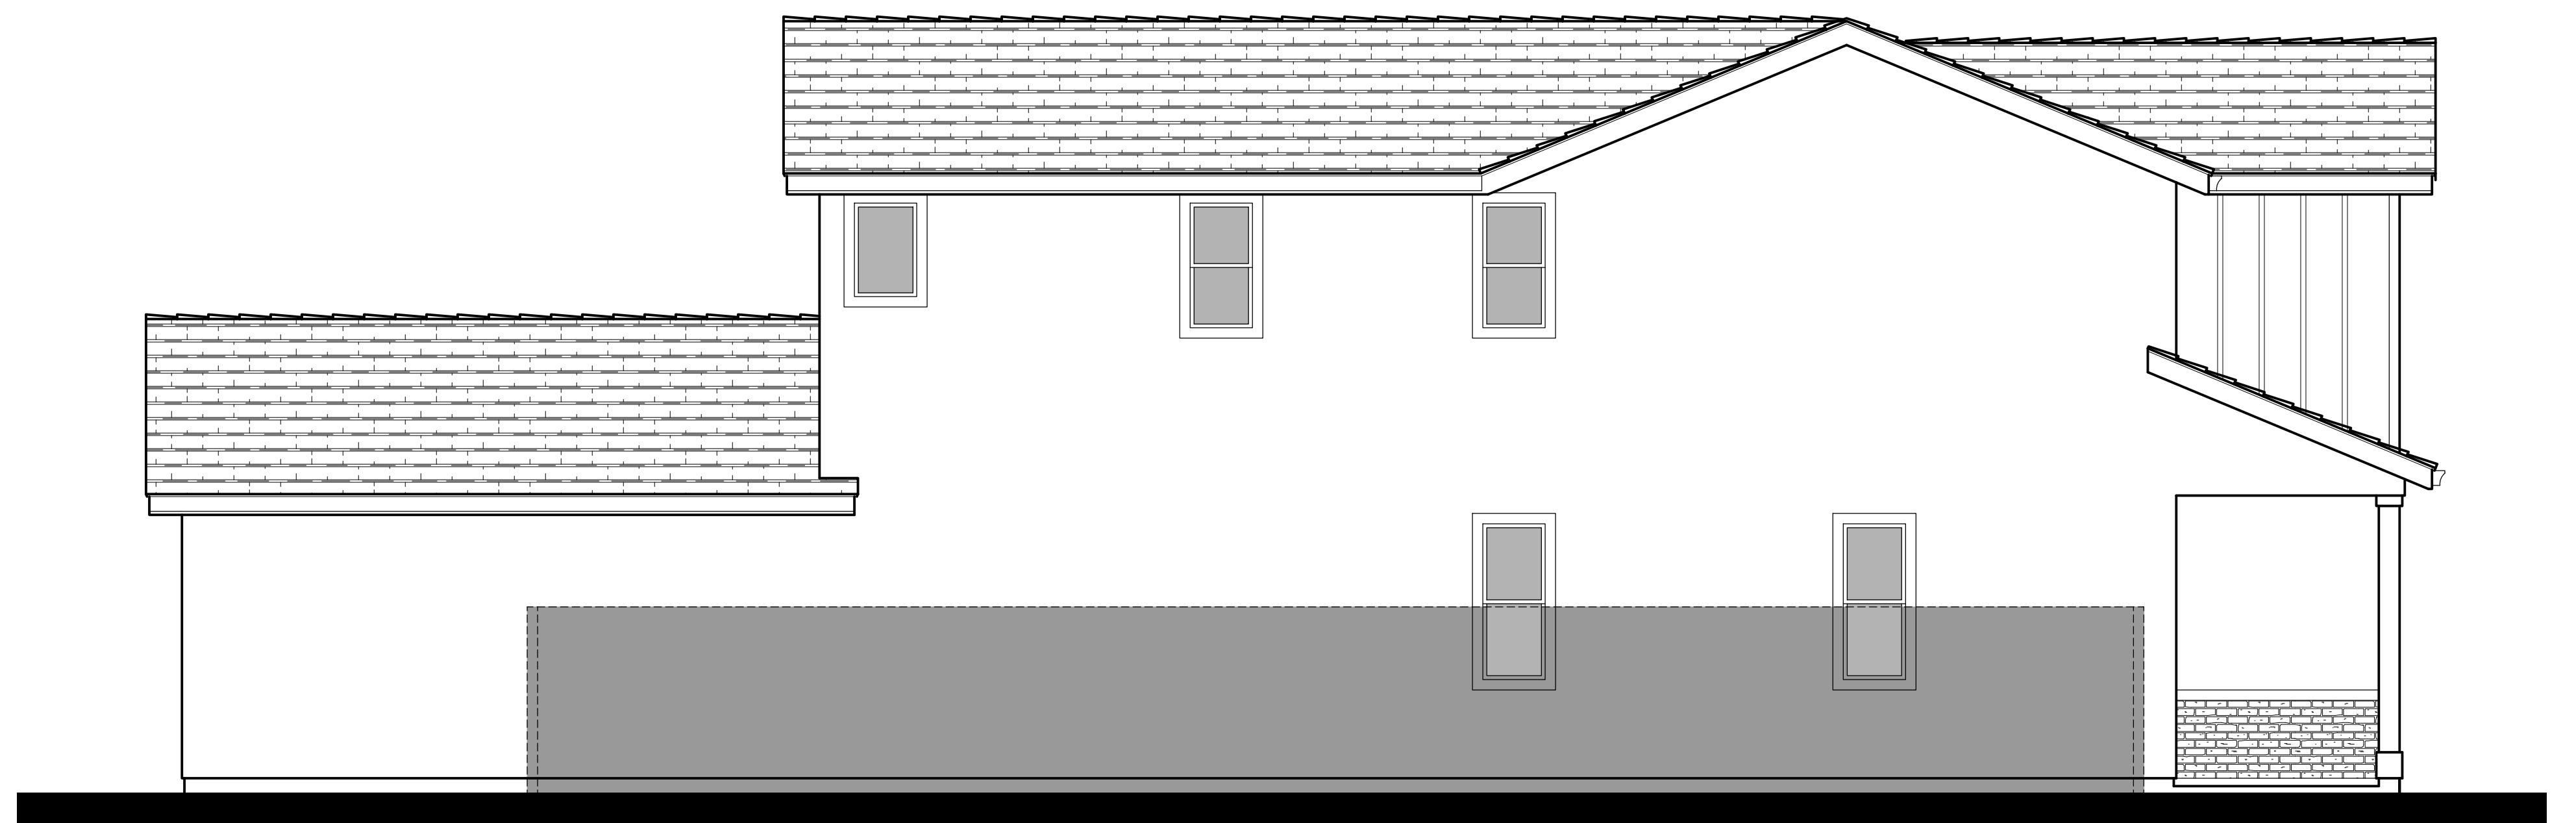

Left Elevation

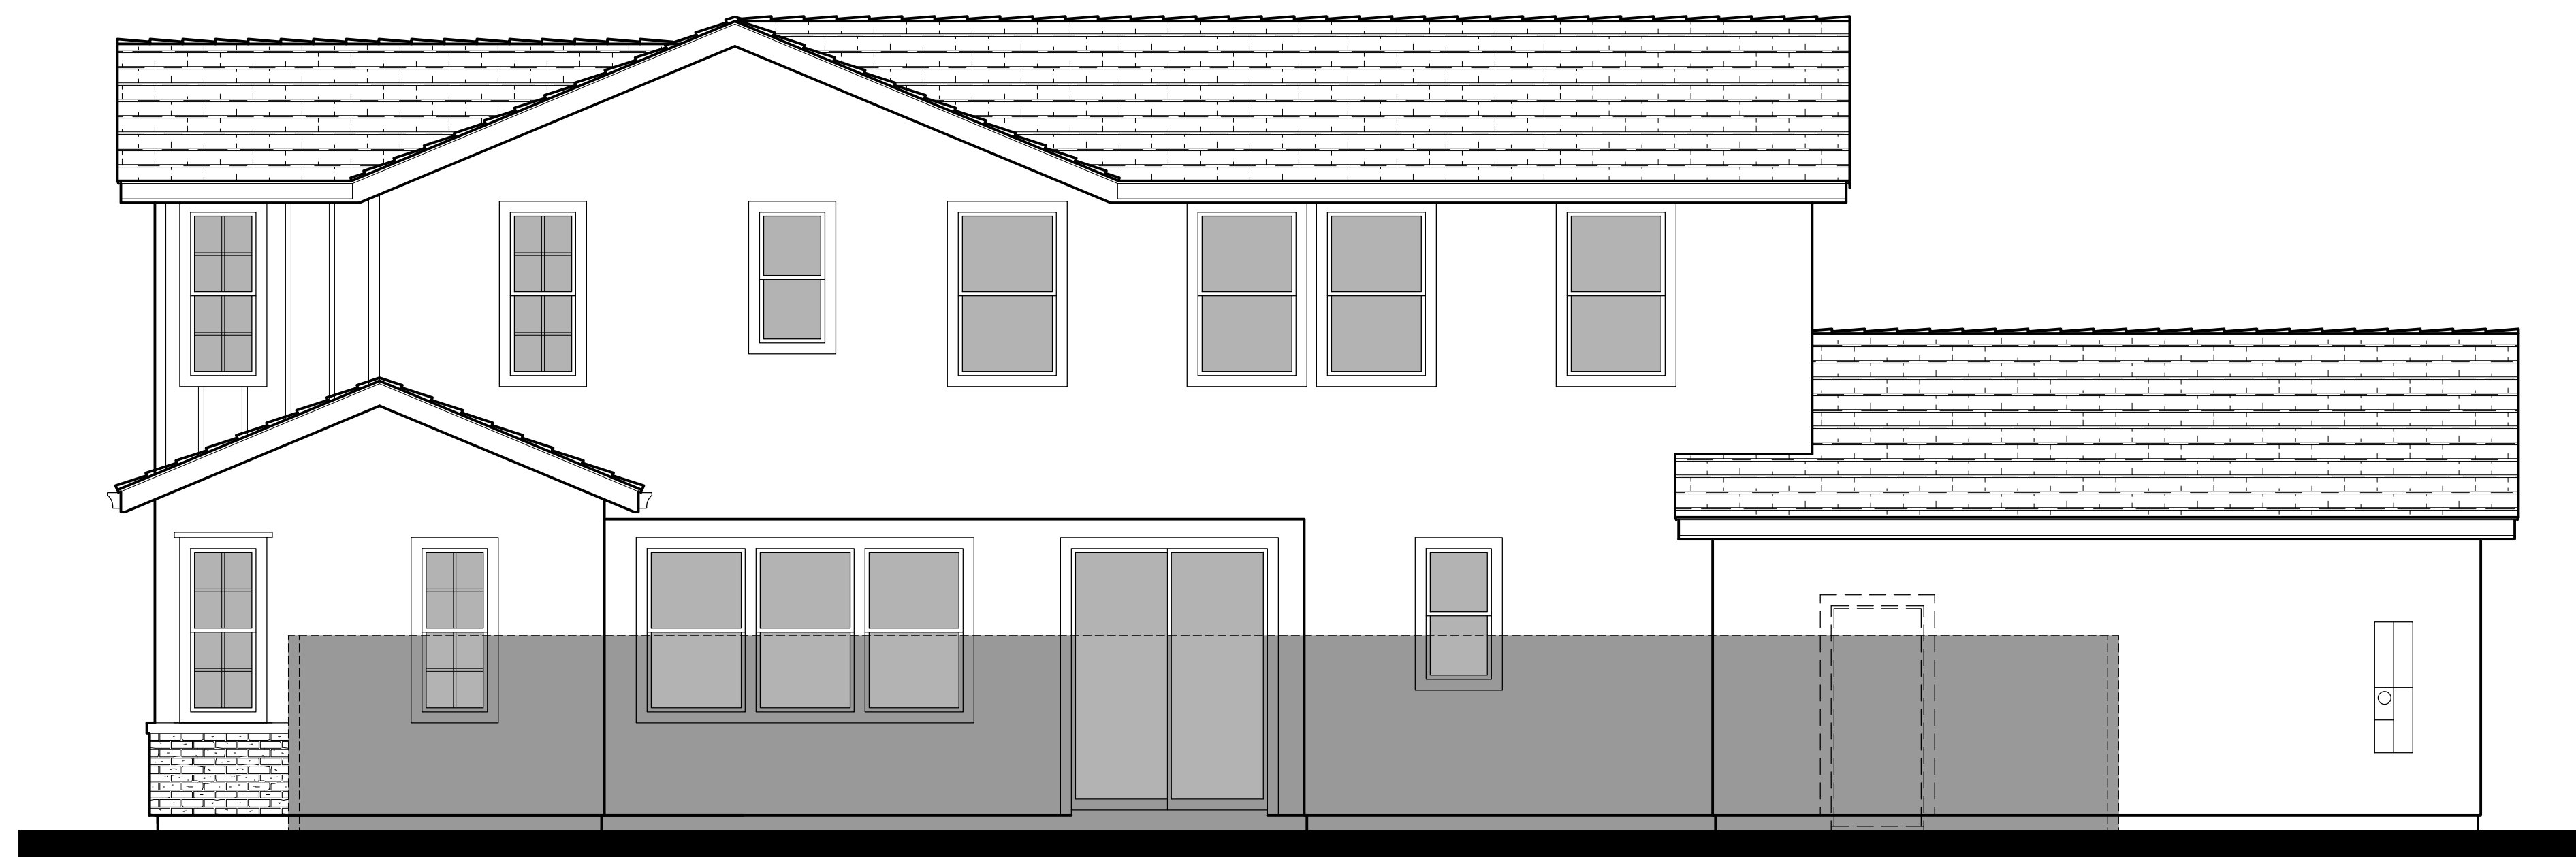

Right Elevation

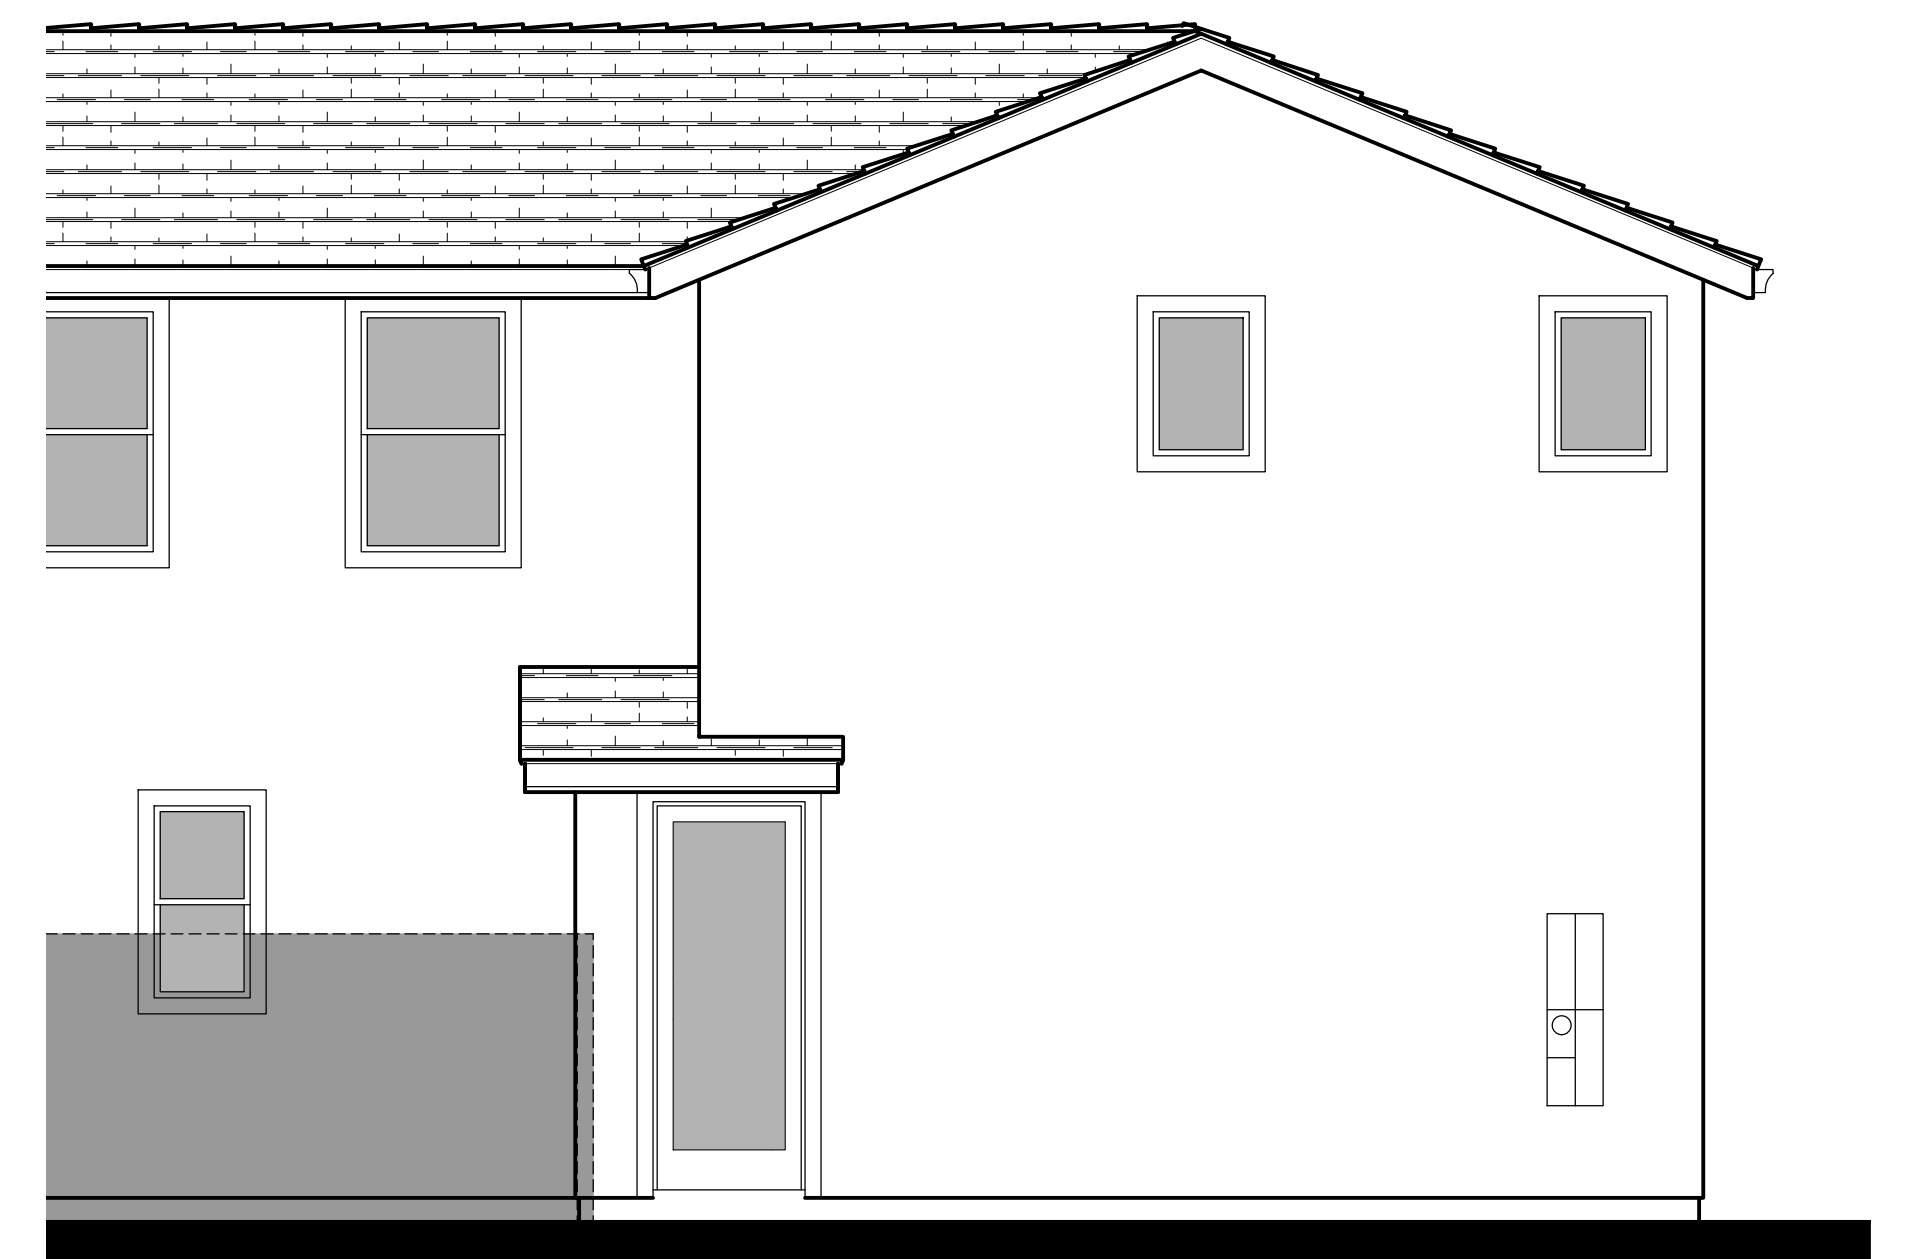

Opt. ADU Right Elevation