




Front Elevation 6A - Craftsman
Scheme 2




Front Elevation 6B - Cottage
Scheme 7




Front Elevation 6C - Farmhouse
Scheme 11

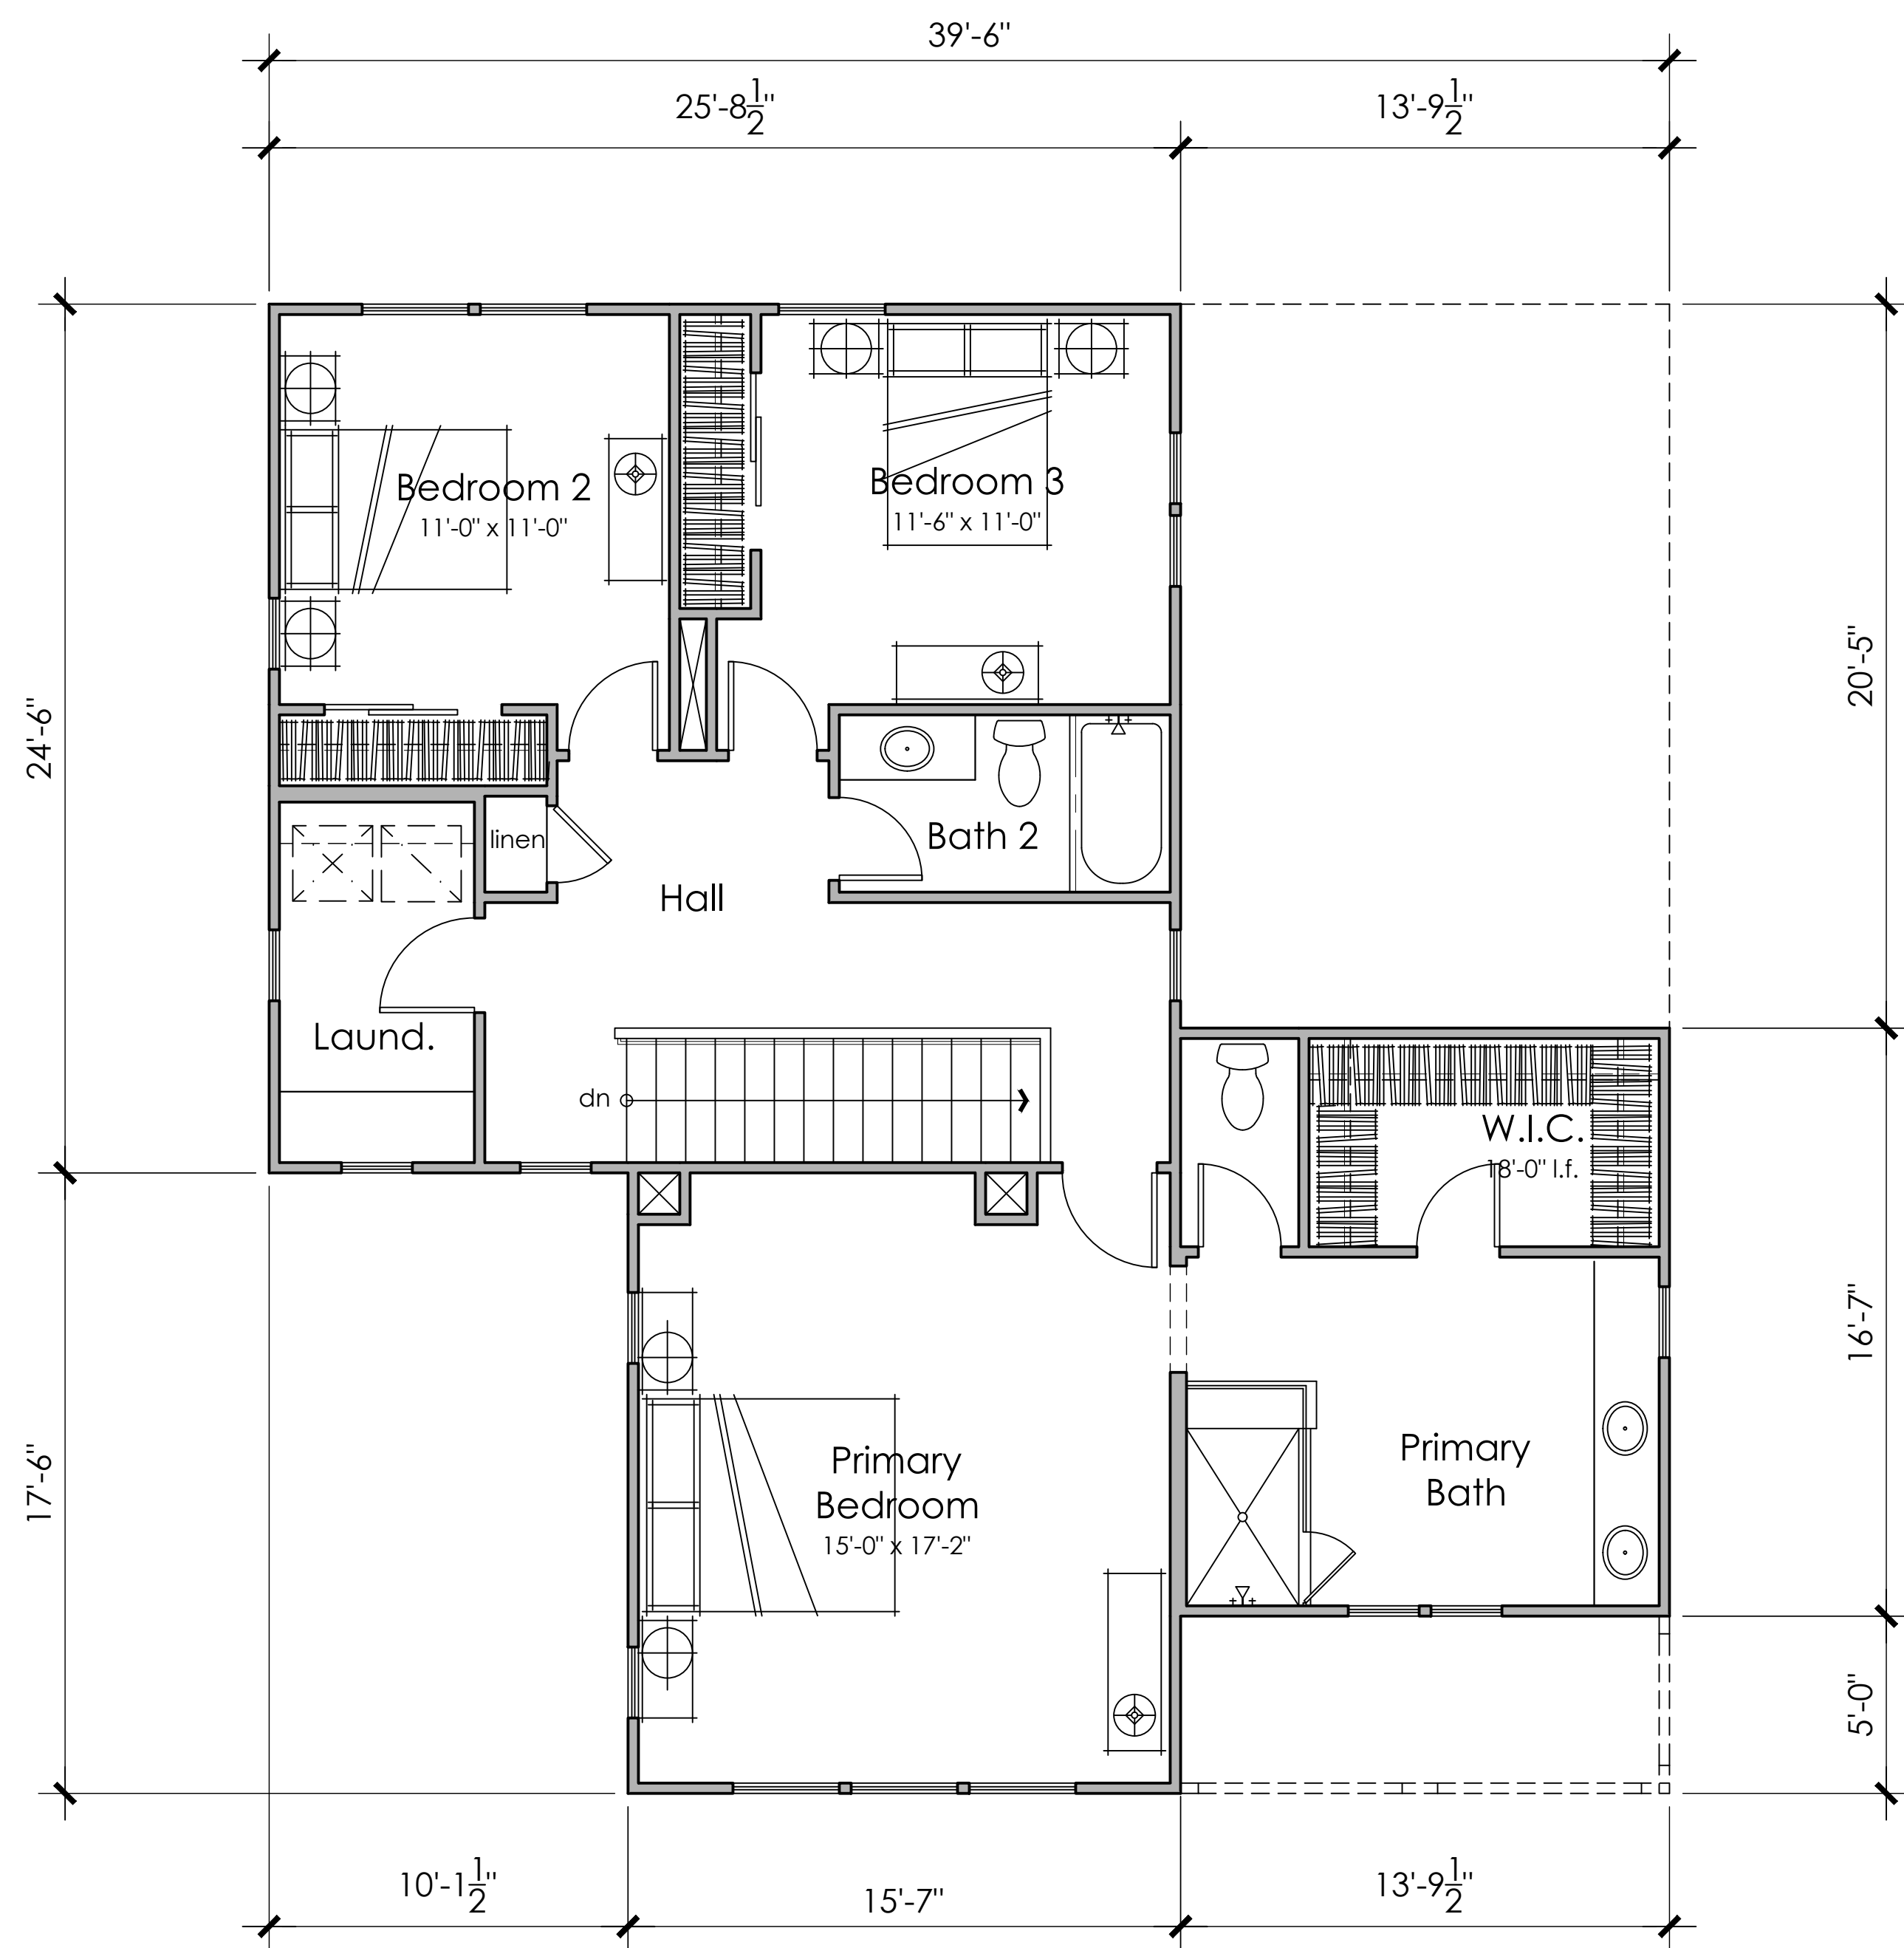


Second Floor
1108 SQ. FT.

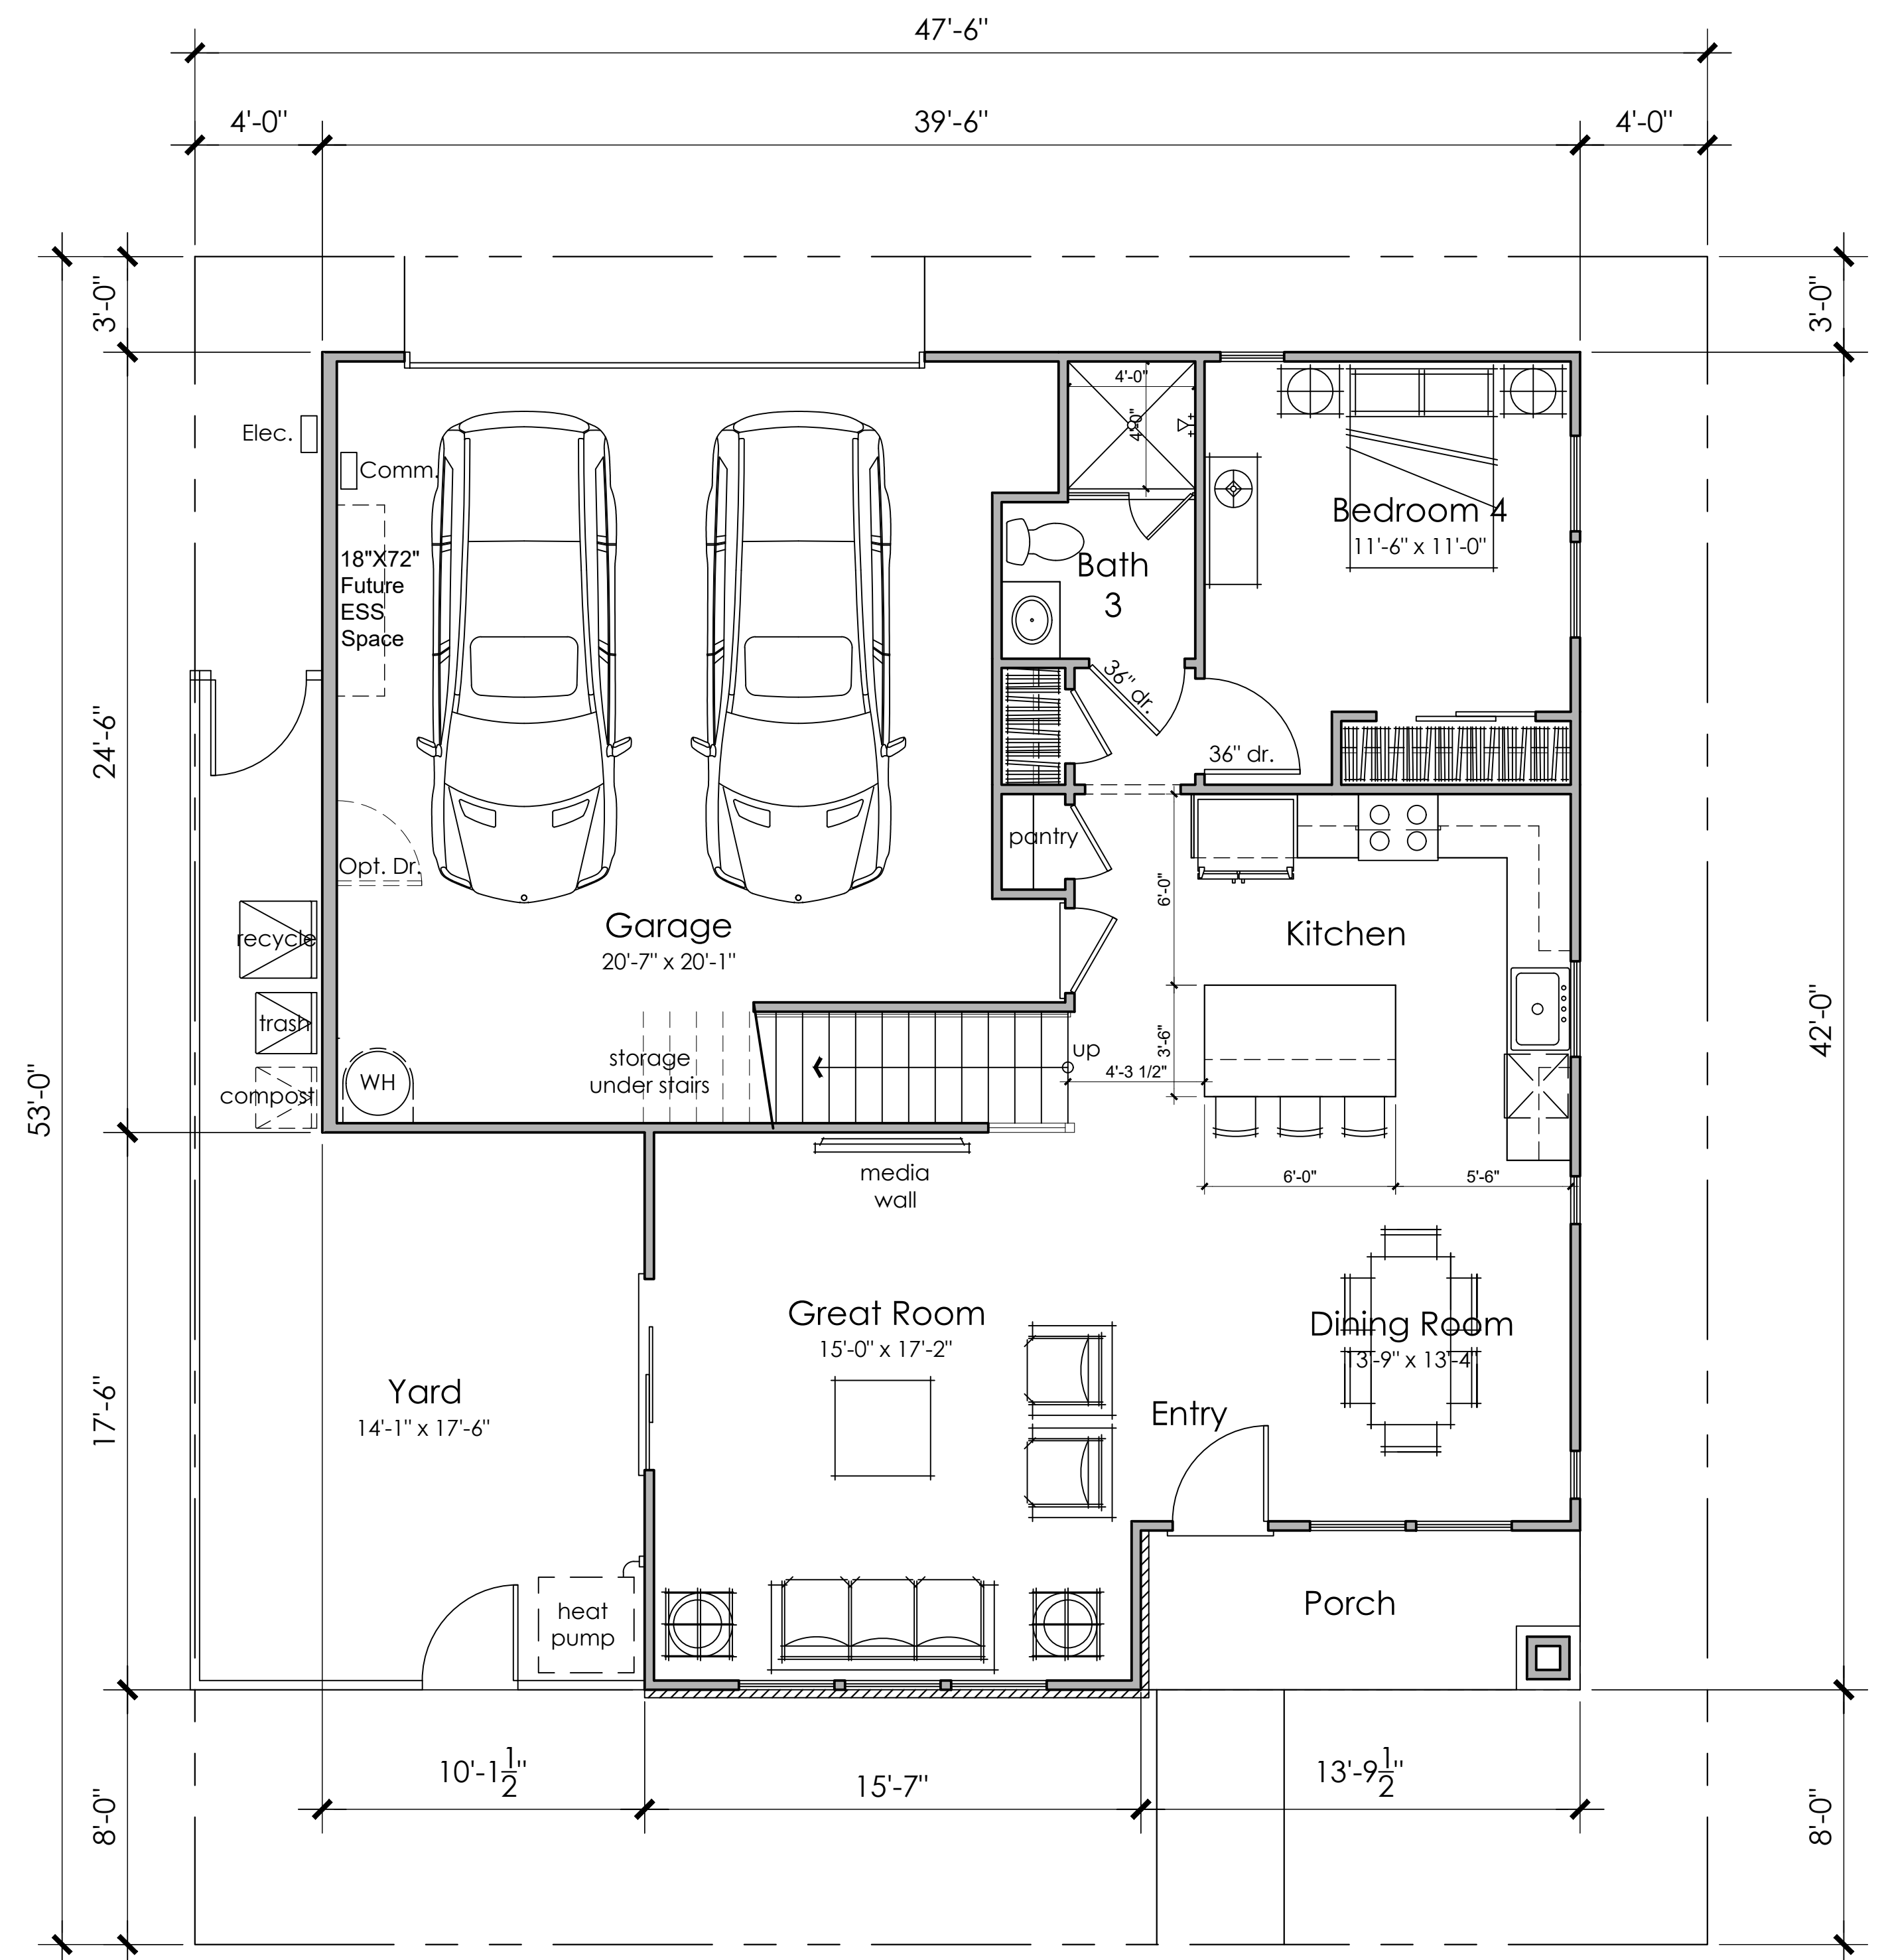

First Floor
906 SQ. FT.

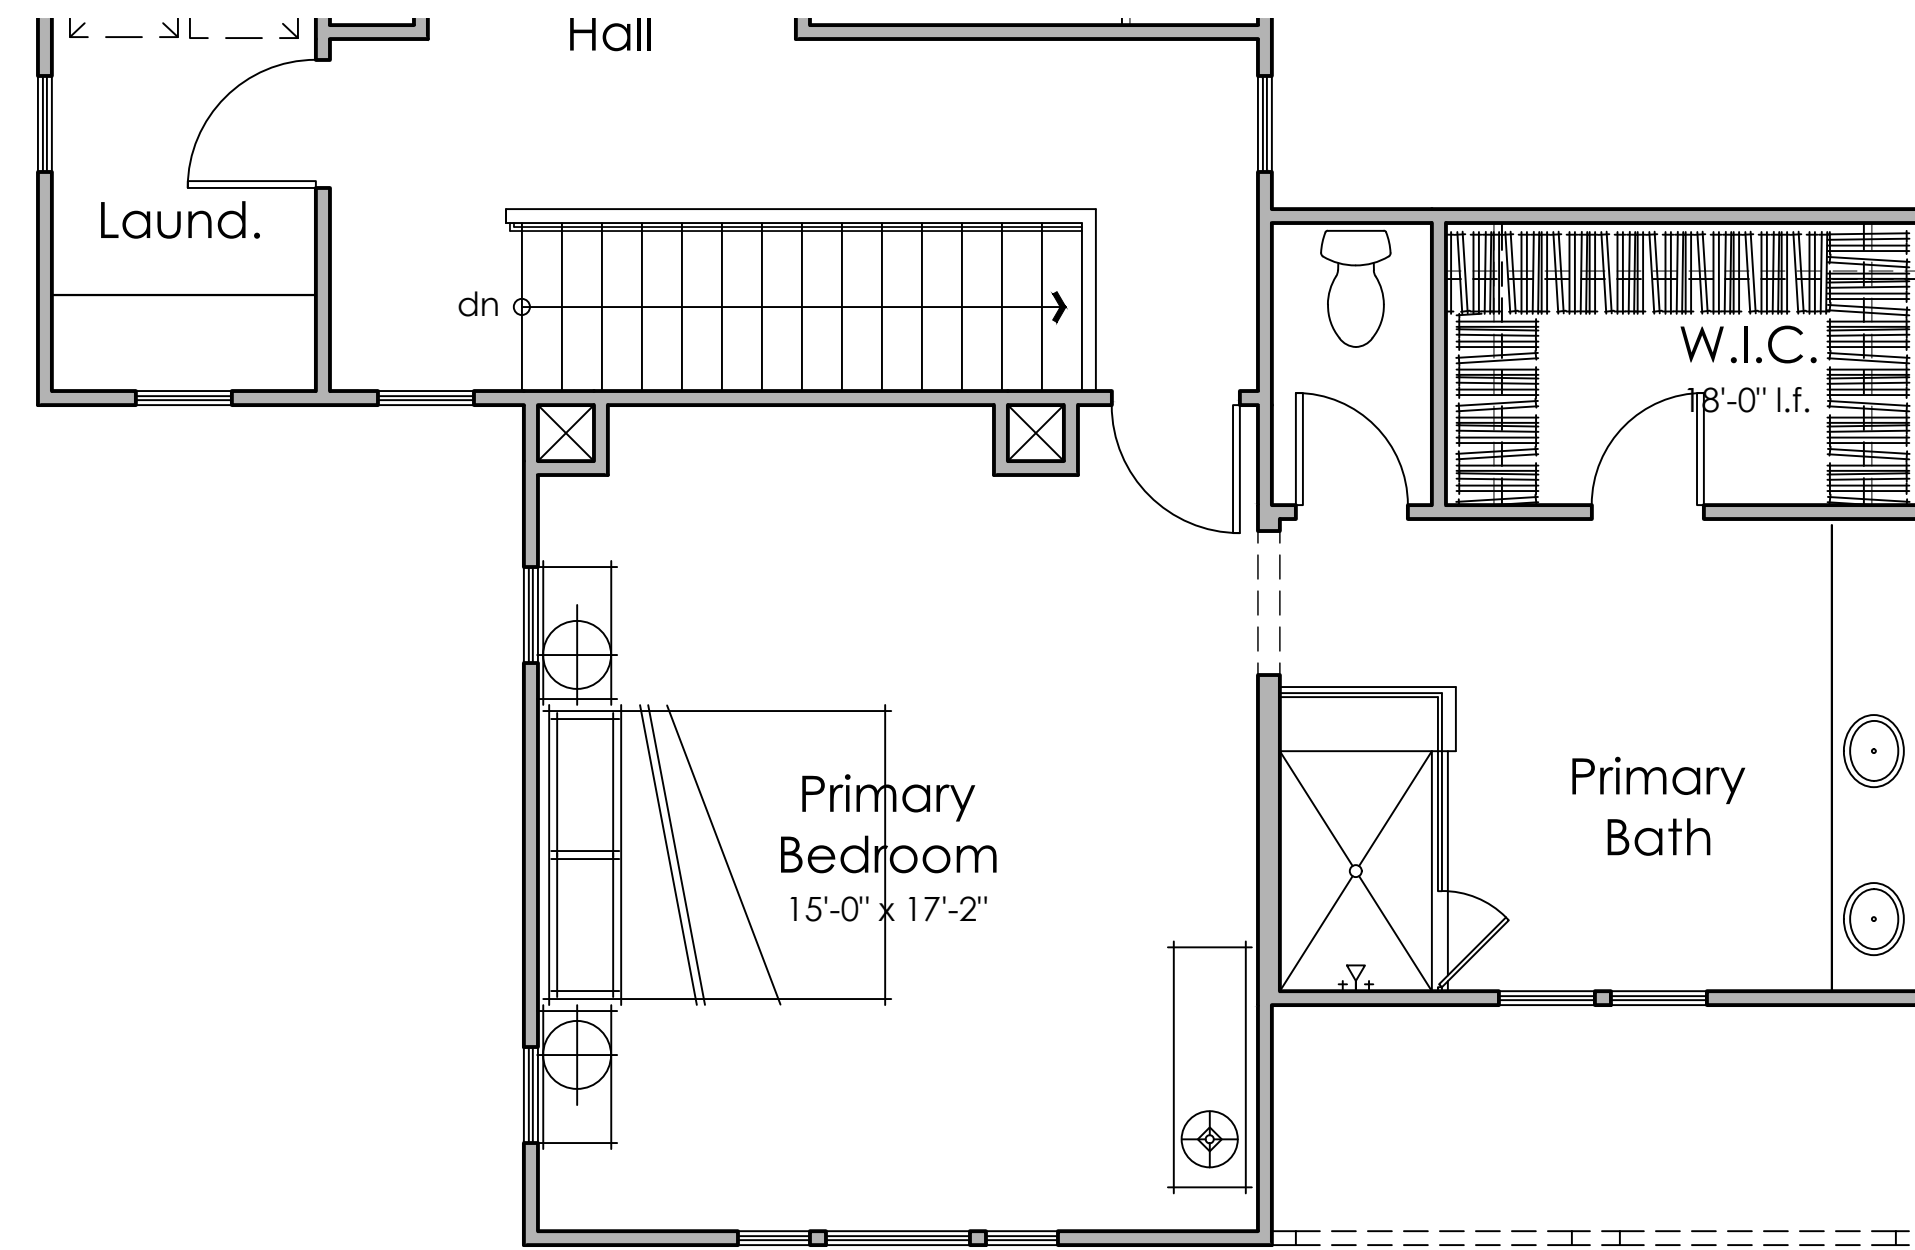


Second Floor
1108 SQ. FT.

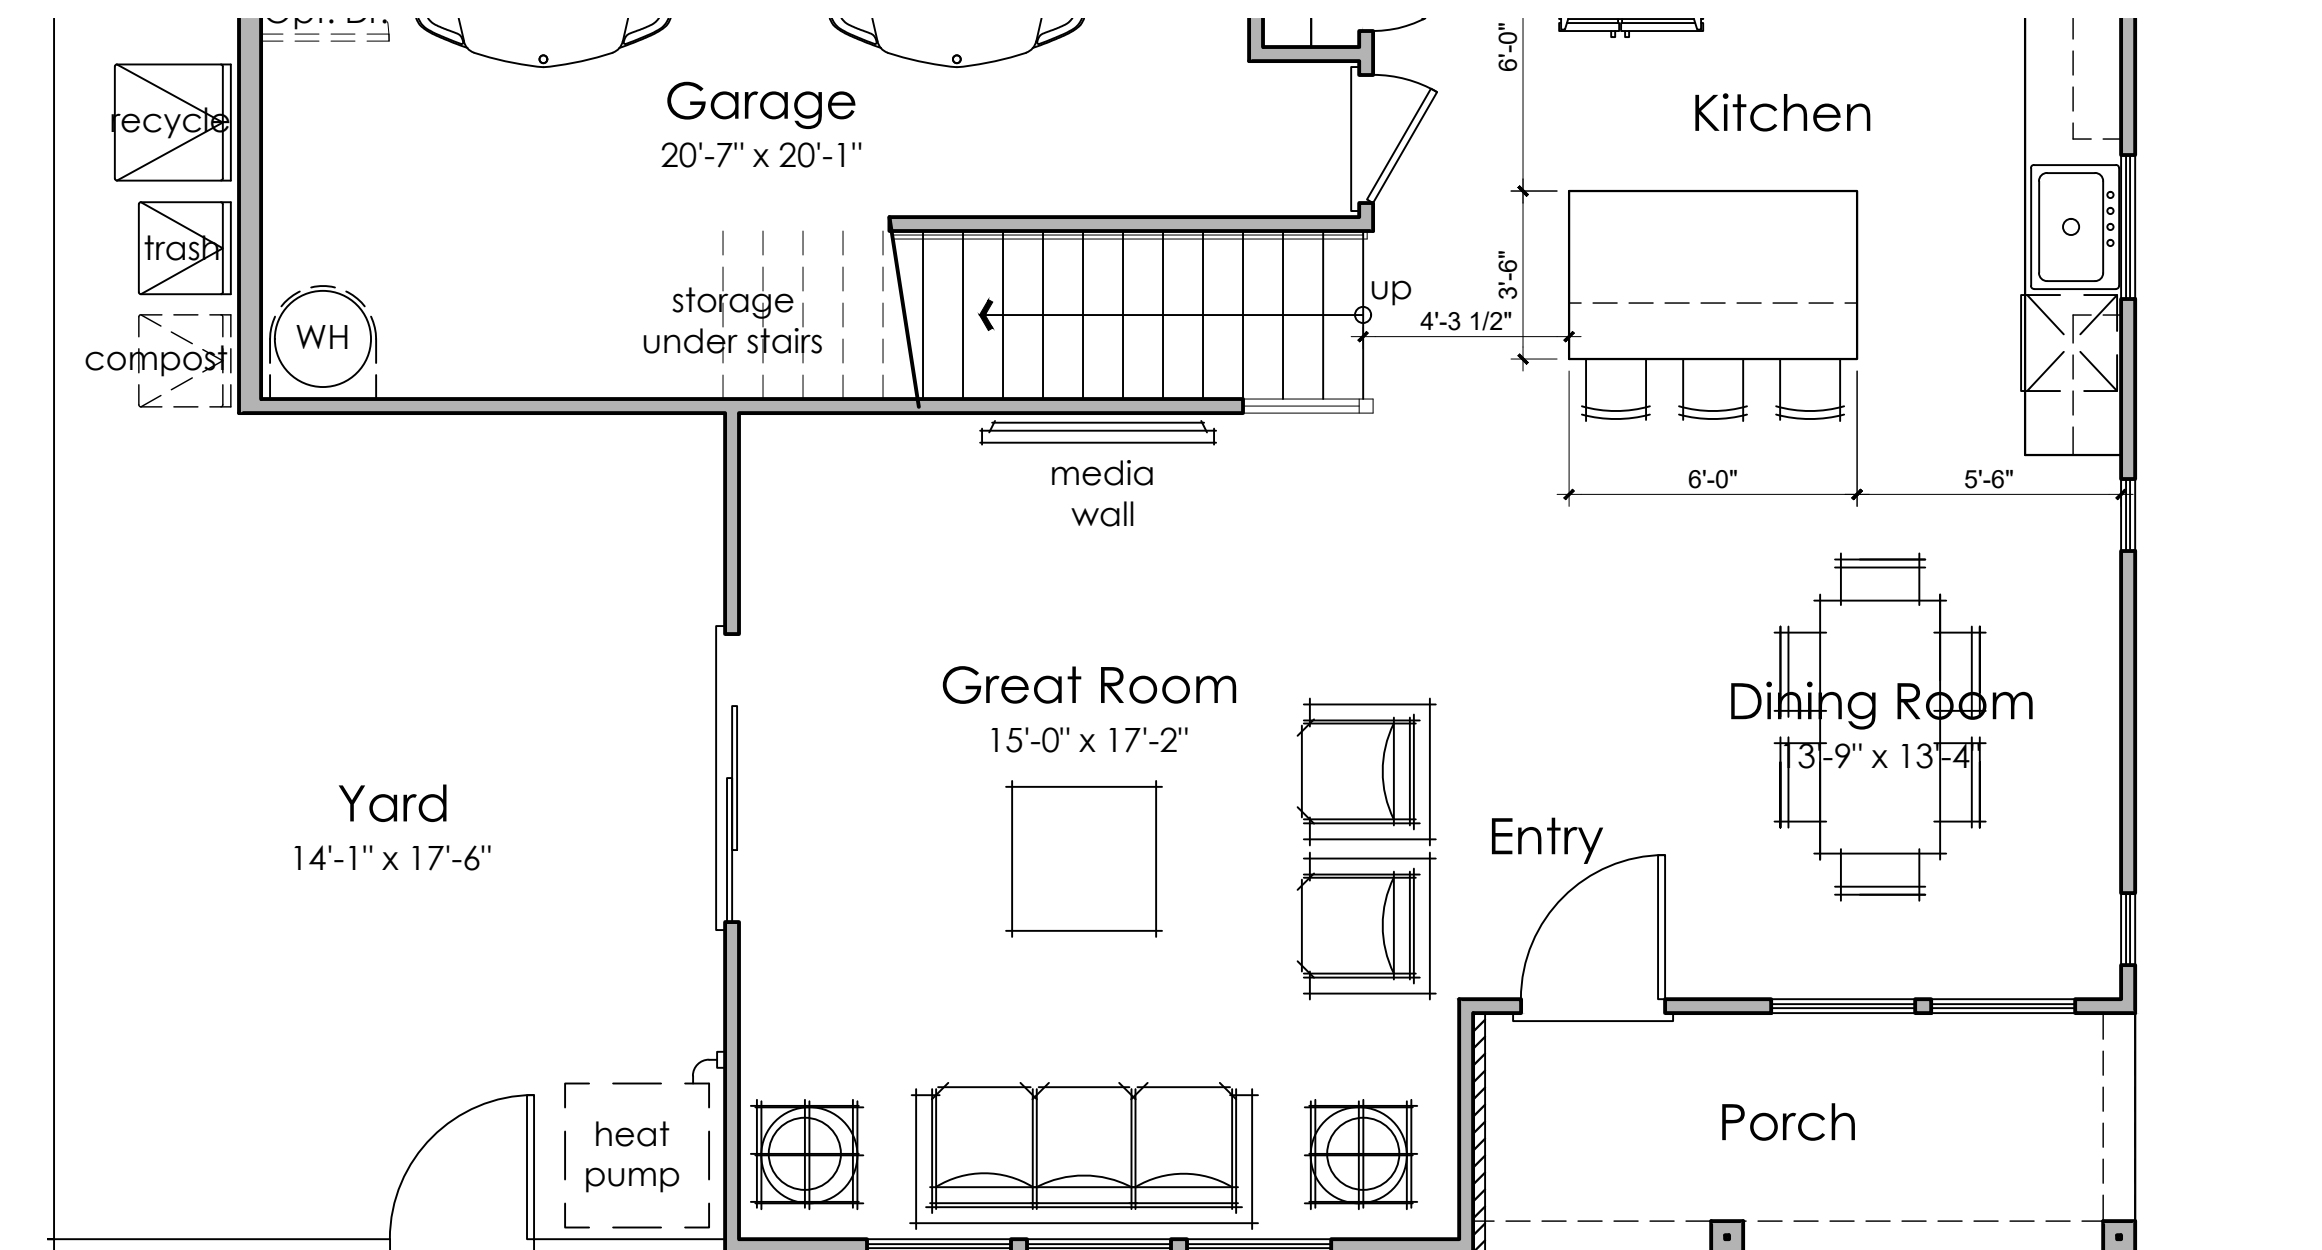


First Floor
906 SQ. FT.

PLAN 6C

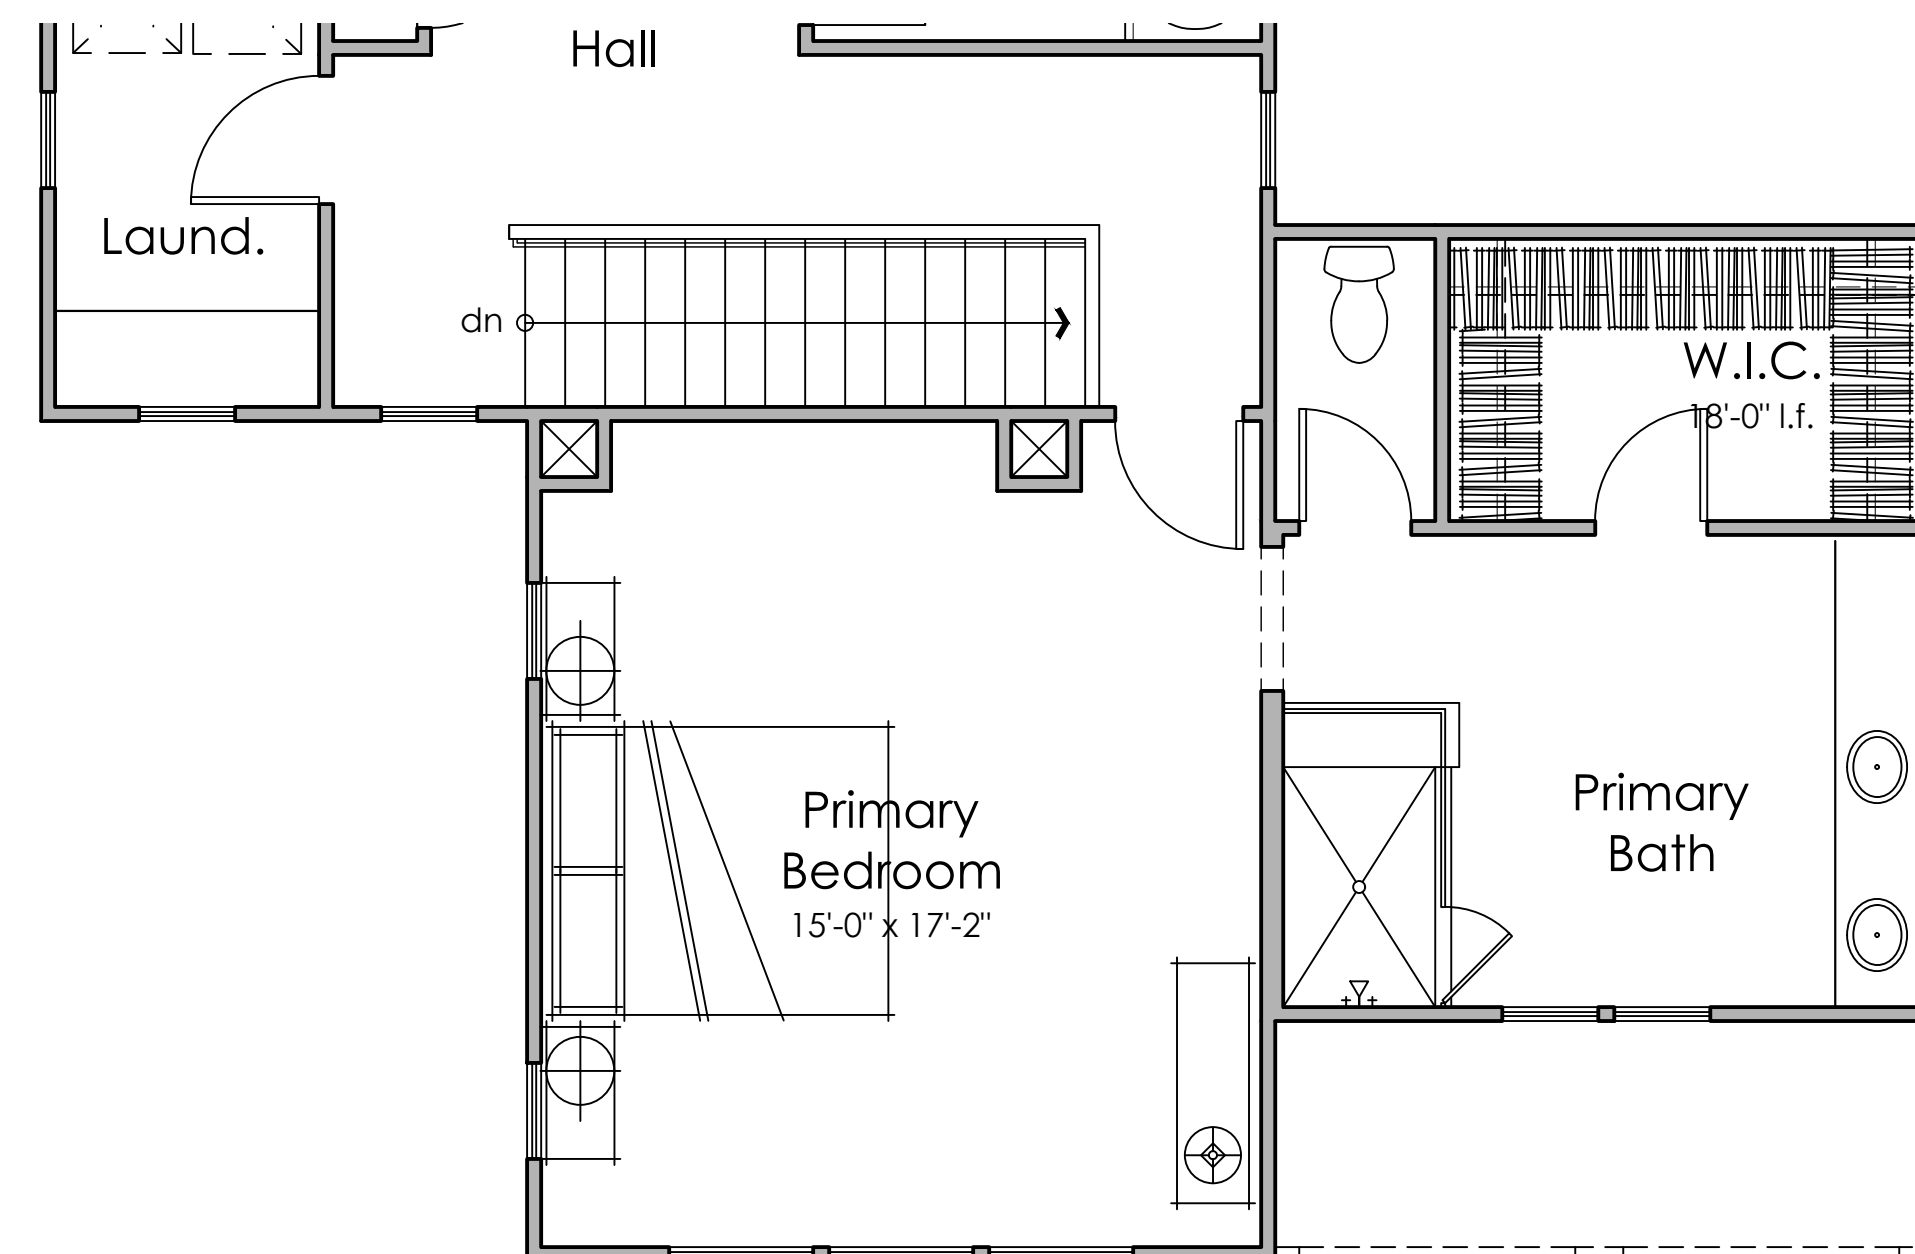


Second Floor
1108 SQ. FT.

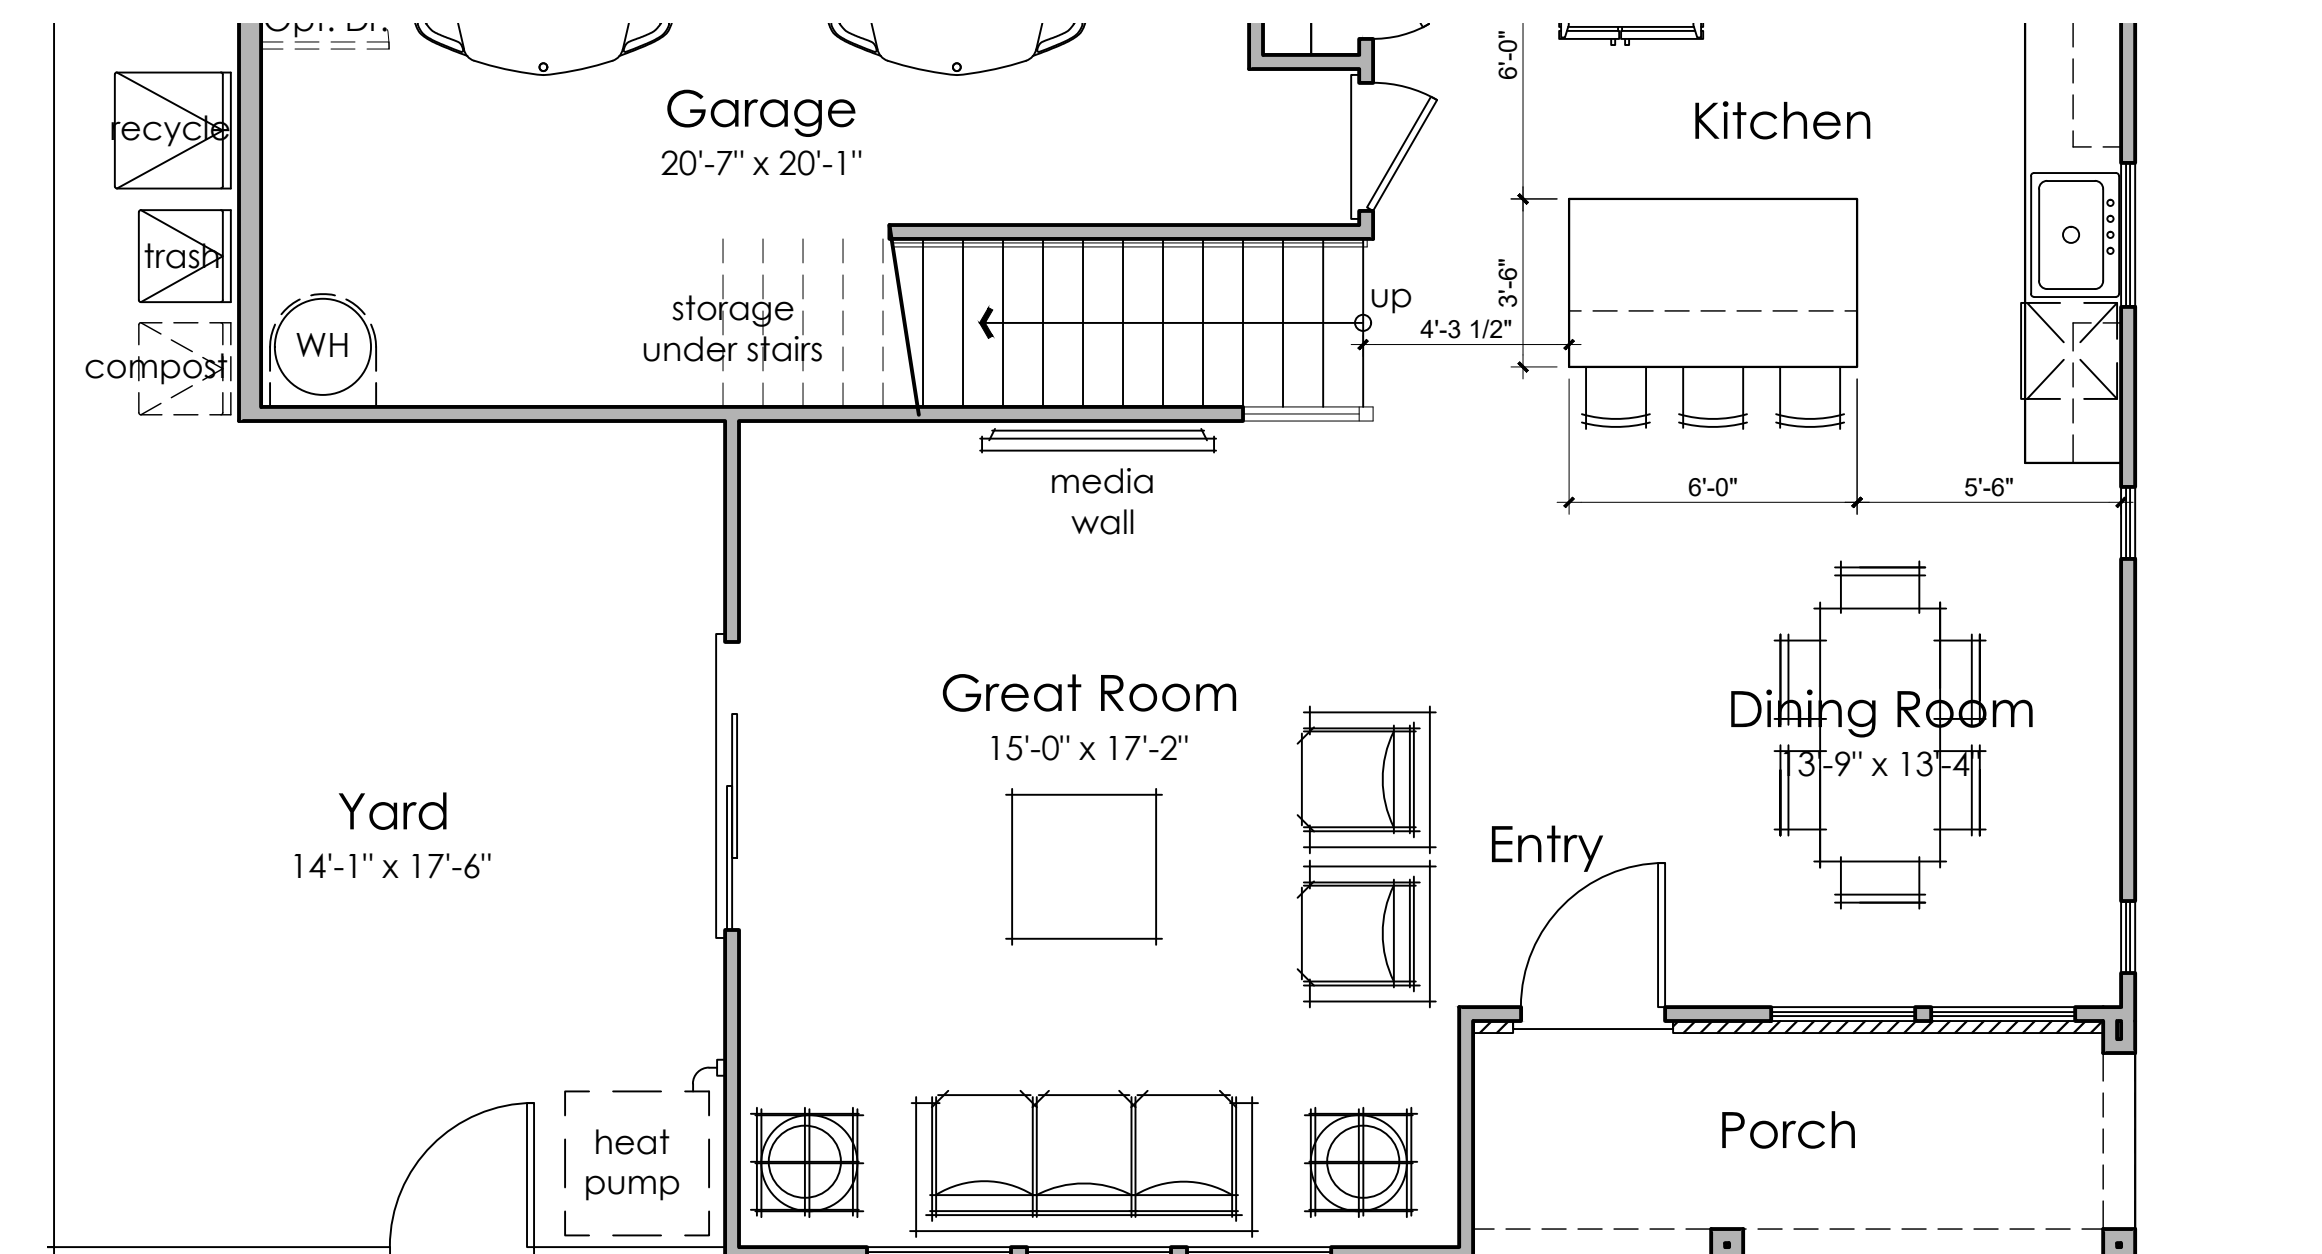

First Floor
906 SQ. FT.


PLAN 6B

KEY PLAN

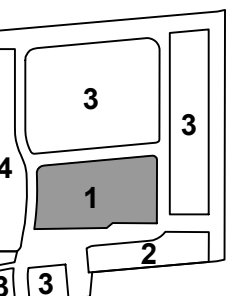



Front Elevation 6A - Craftsman

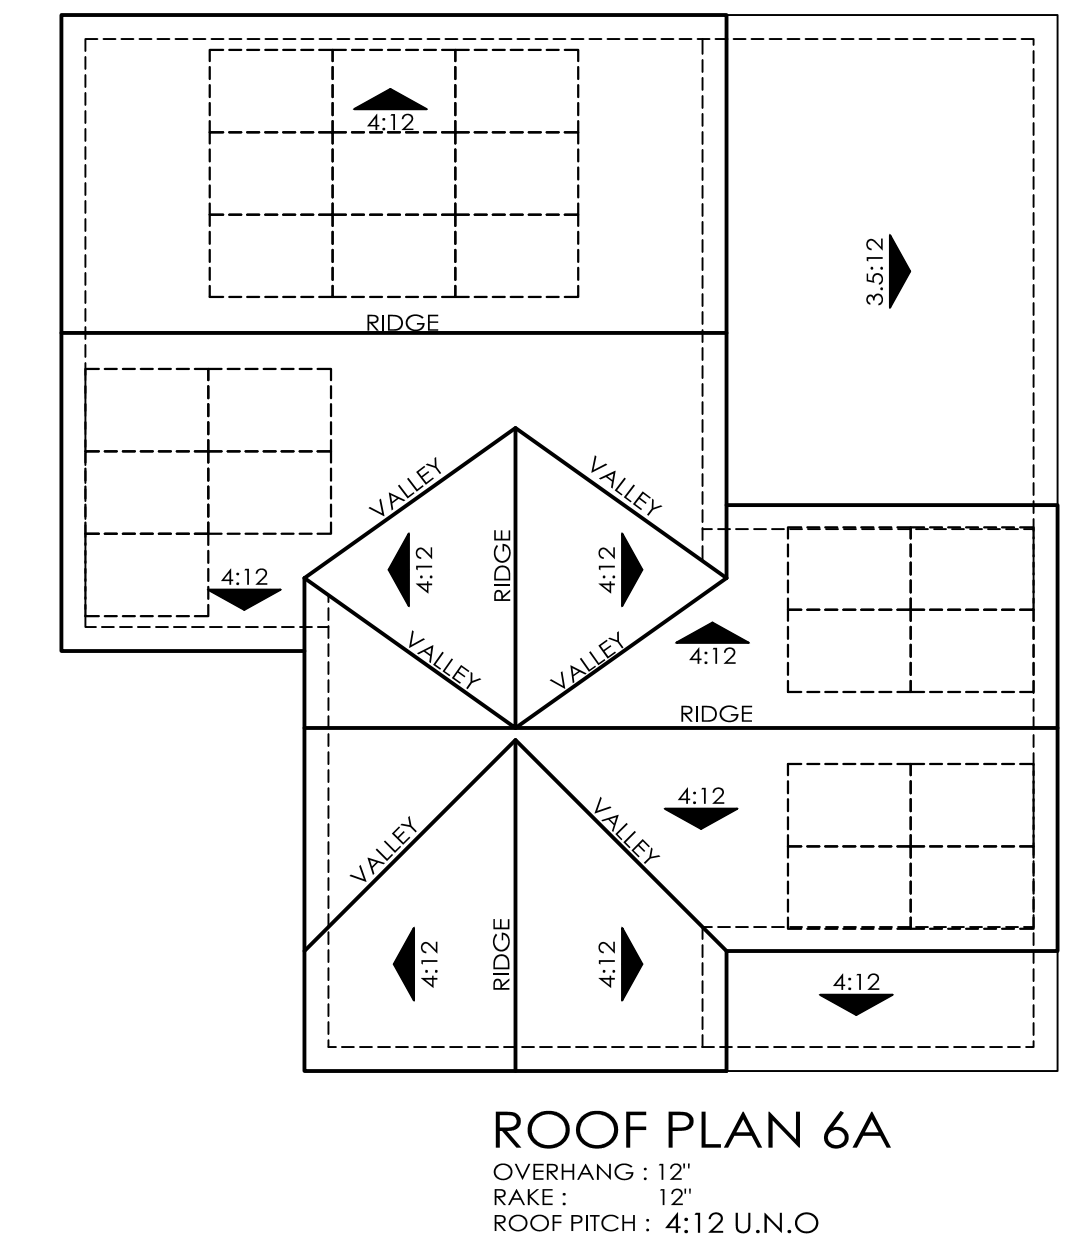


NOTE:

Solar panels shown are for illustrative purposes.
Solar will be confirmed with solar consultant during building submittal process.
Location, quantity and orientation may change.

No roof mounted mechanical equipment.


6A - Material Legend:

Composition Shingle Roofing
Stucco Finish
Cementitious Lap Siding
Stone Veneer
Enhanced Head and Sill Trim
Decorative Gable End Detail
Metal Garage Door
Decorative Coach Light

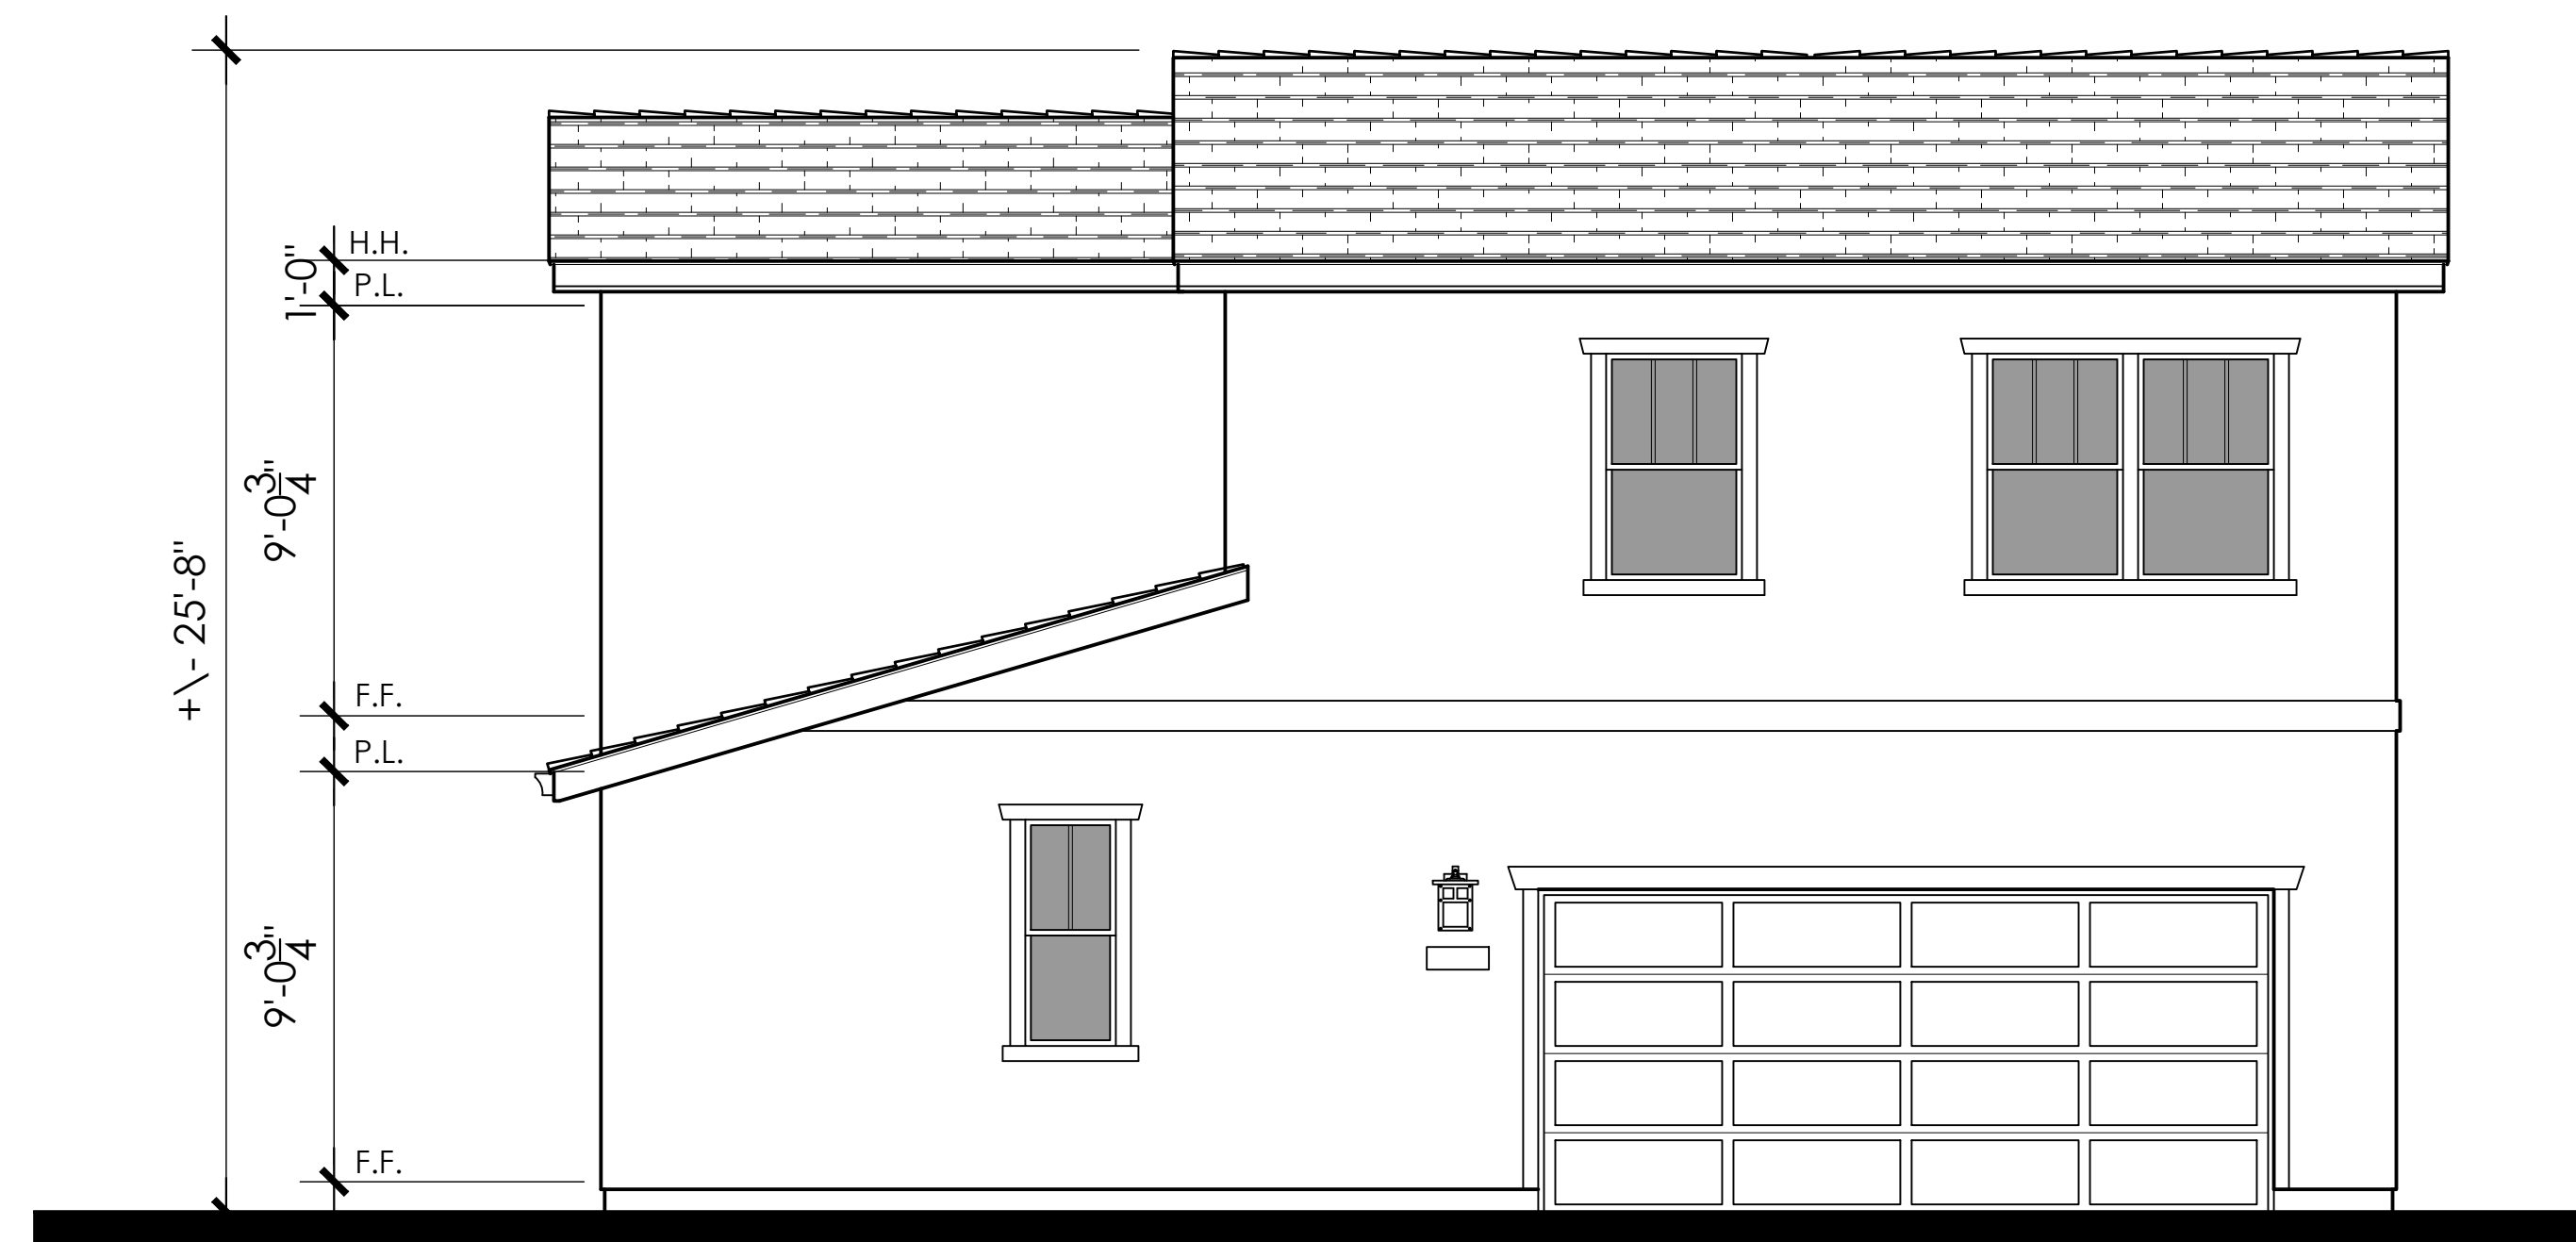


Rear Elevation

KEY PLAN

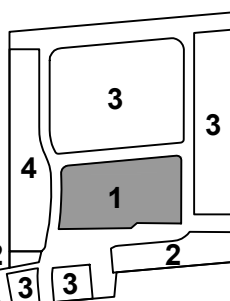




Left Elevation

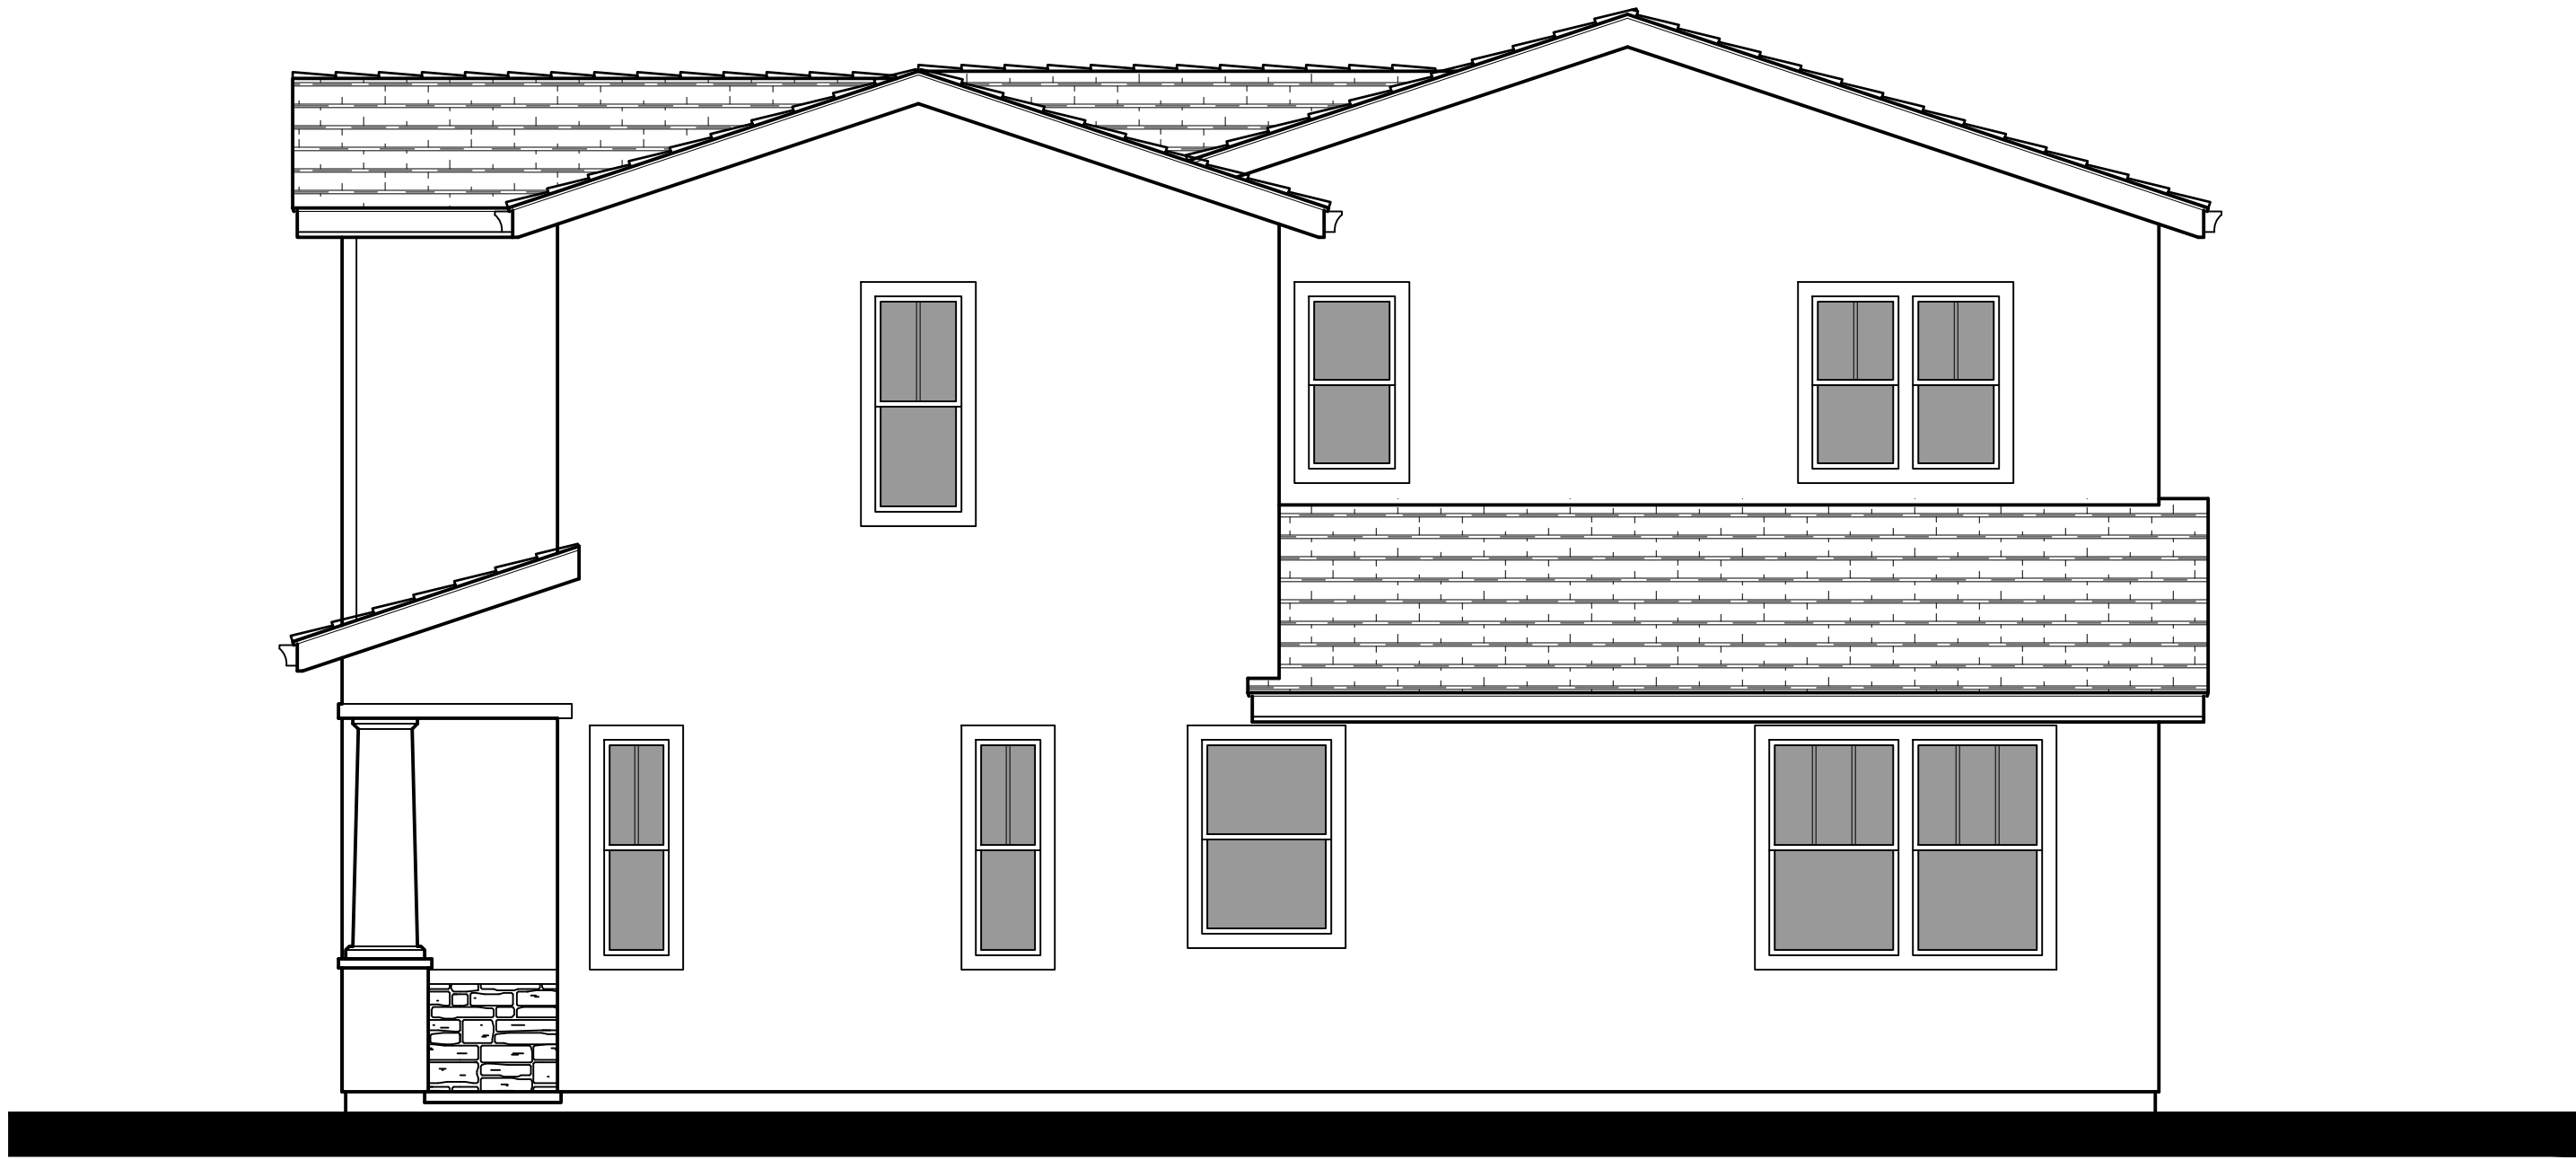


Right Elevation

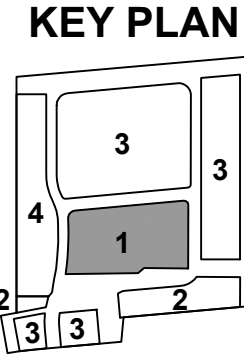




Front Elevation 6B - Cottage

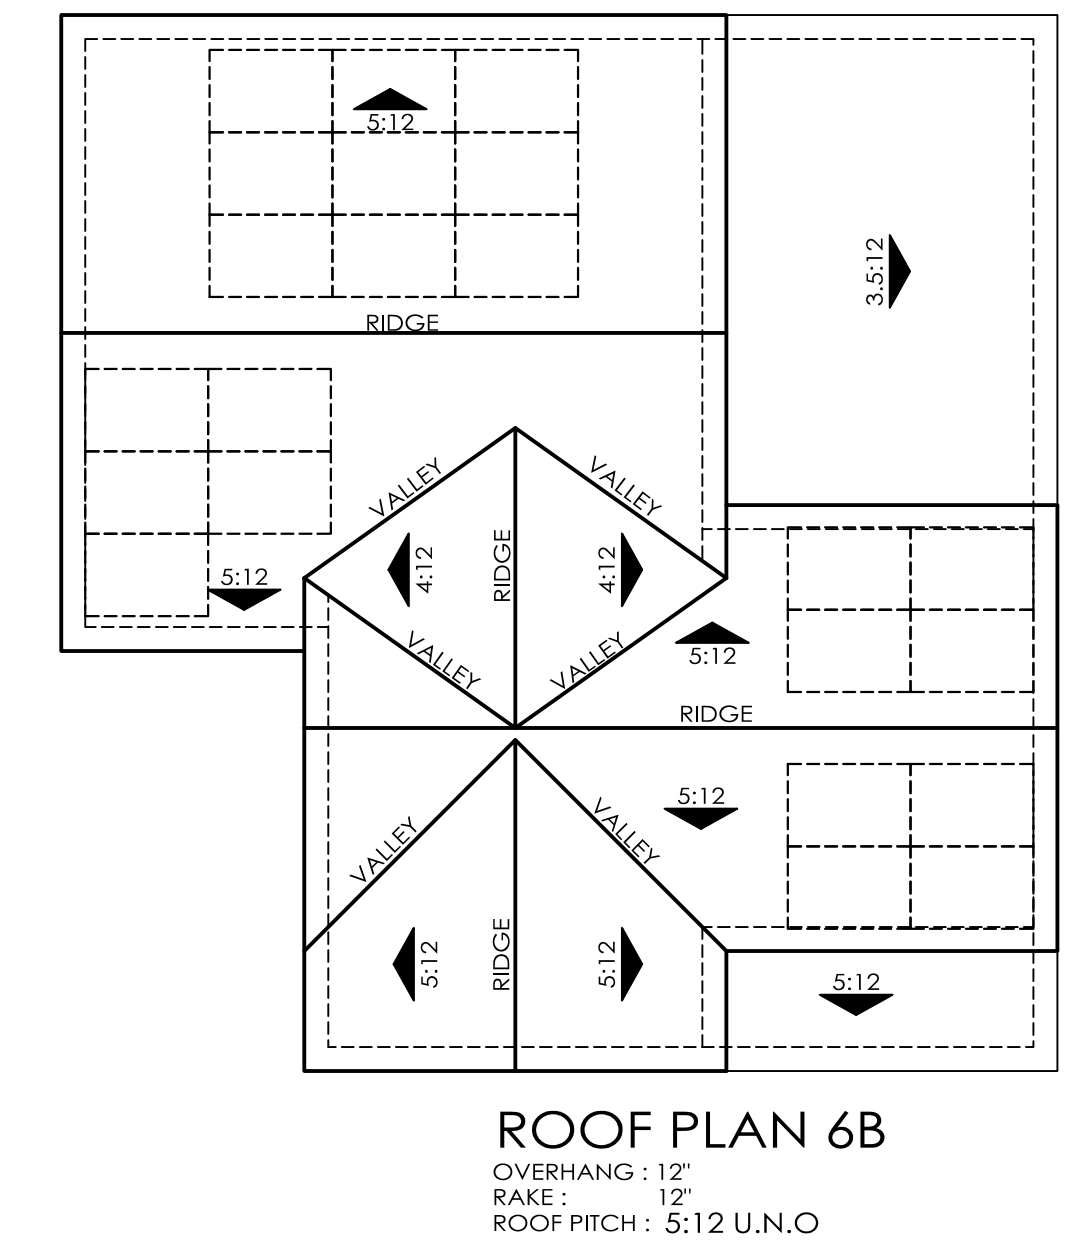

NOTE:

Solar panels shown are for illustrative purposes.
Solar will be confirmed with solar consultant during
building submittal process.
Location, quantity and orientation may change.


No roof mounted mechanical equipment.

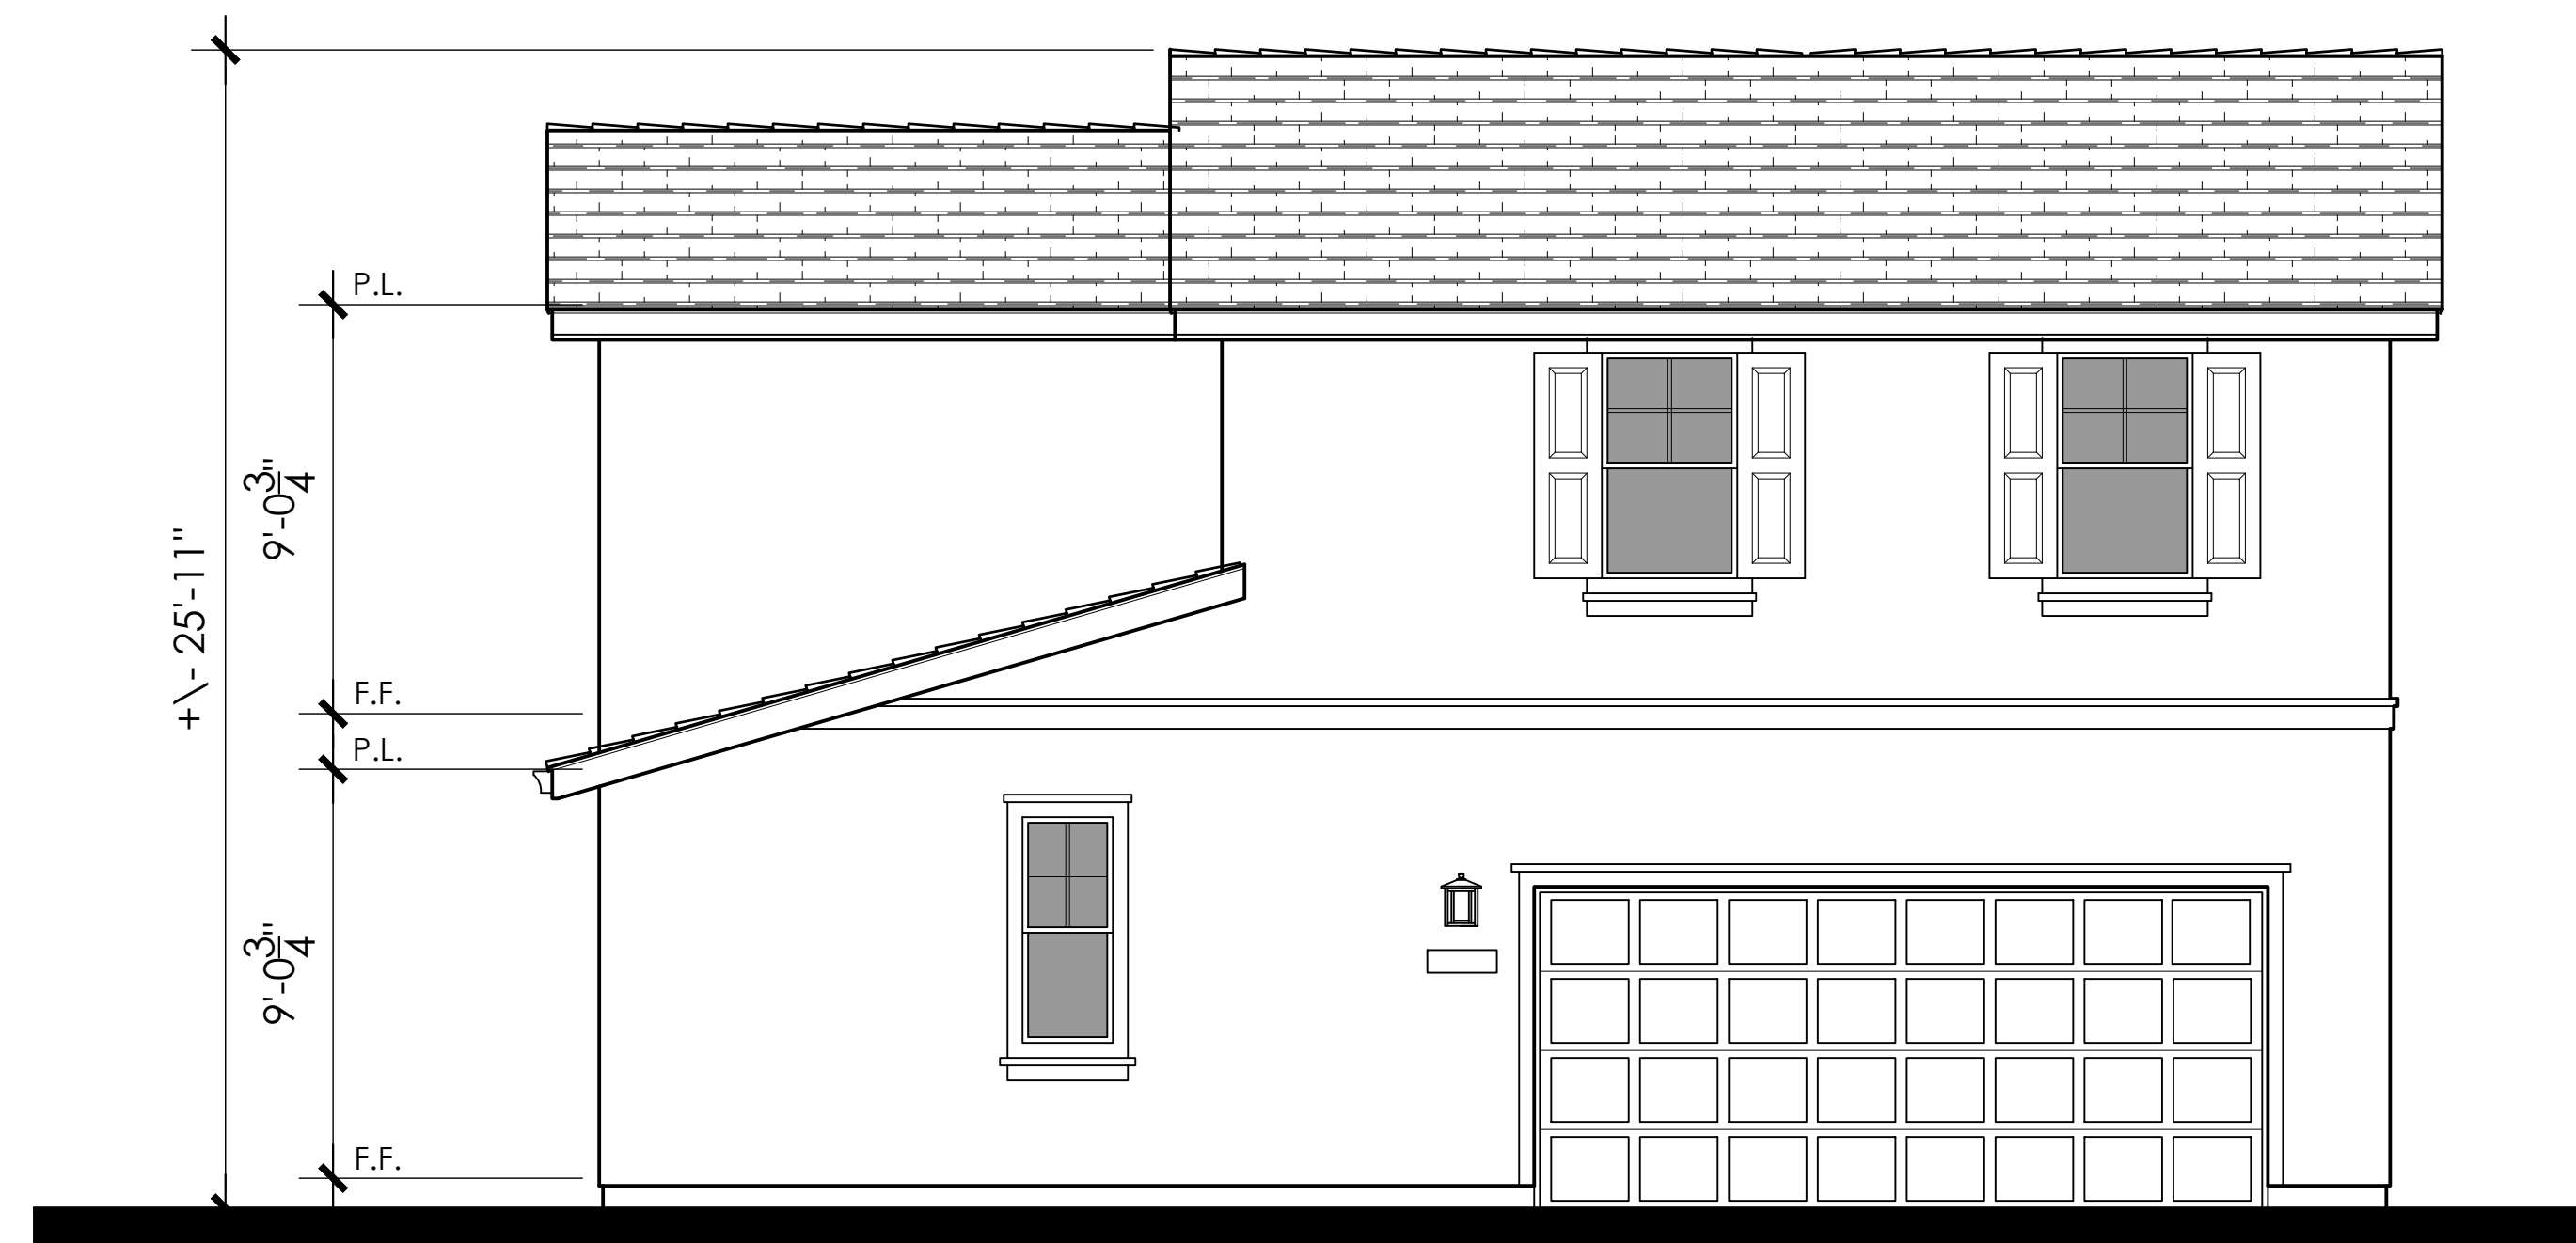

Rear Elevation


6B - Material Legend:

Composition Shingle Roofing
Stucco Finish
Stone Veneer
Decorative Shutter
Enhanced Head and Sill Trim
Decorative Gable End Detail
Metal Garage Door
Decorative Coach Light

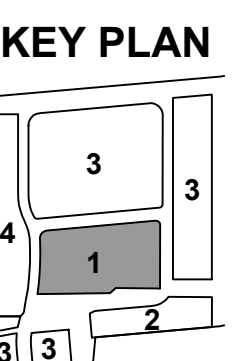




Left Elevation

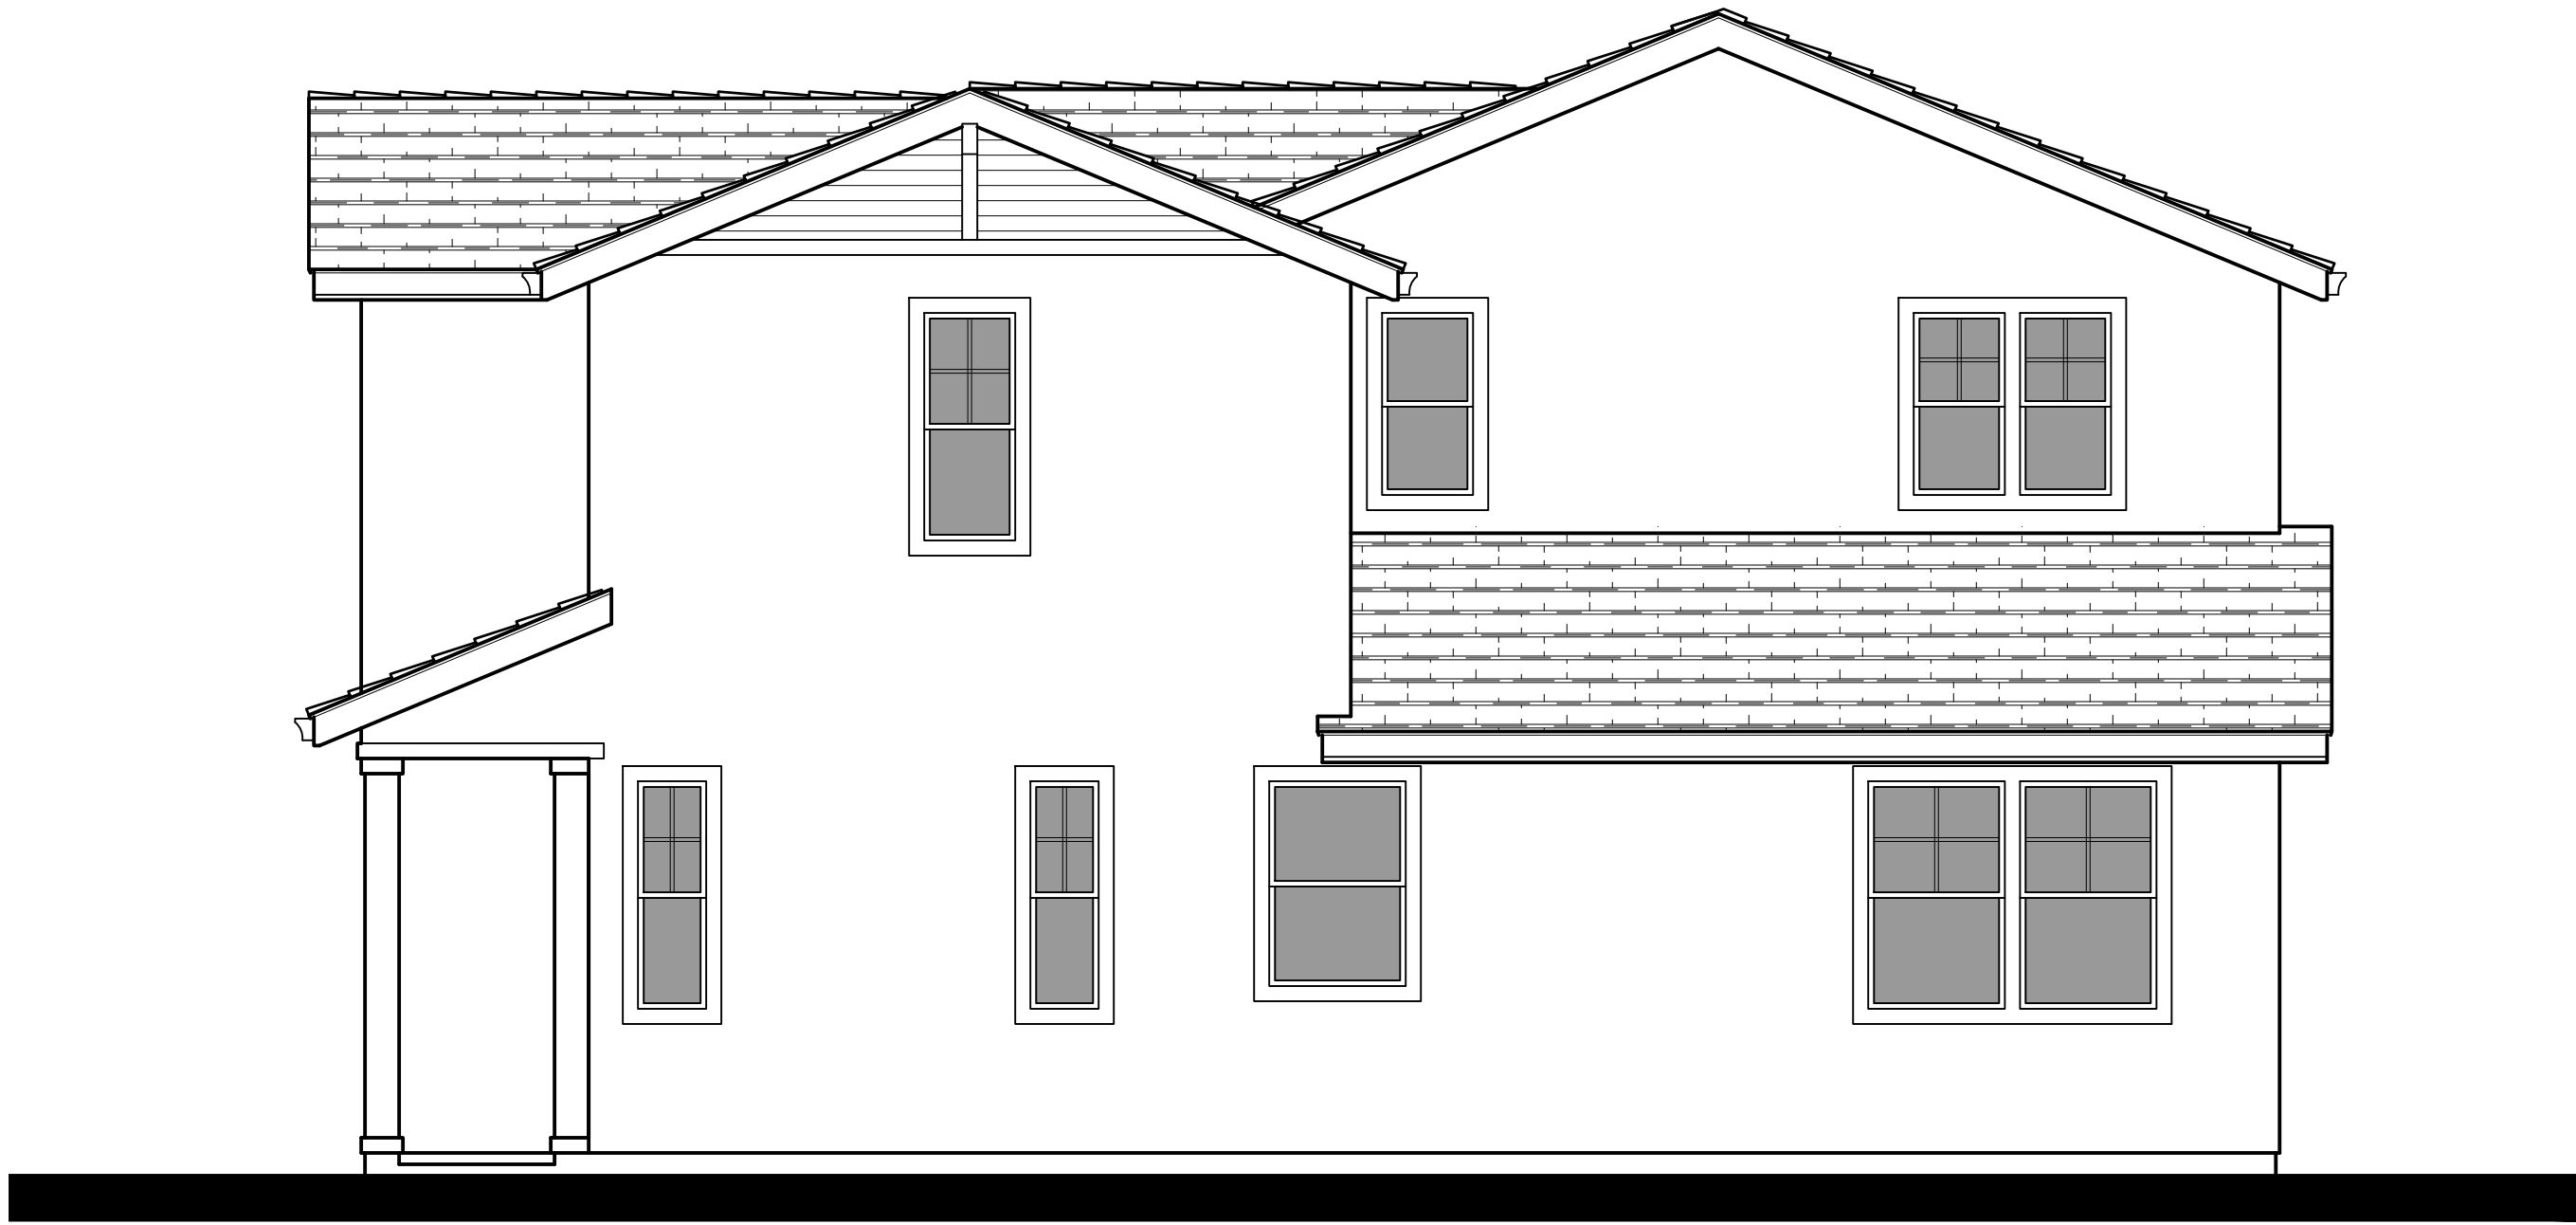

Right Elevation



Front Elevation 6C - Farmhouse

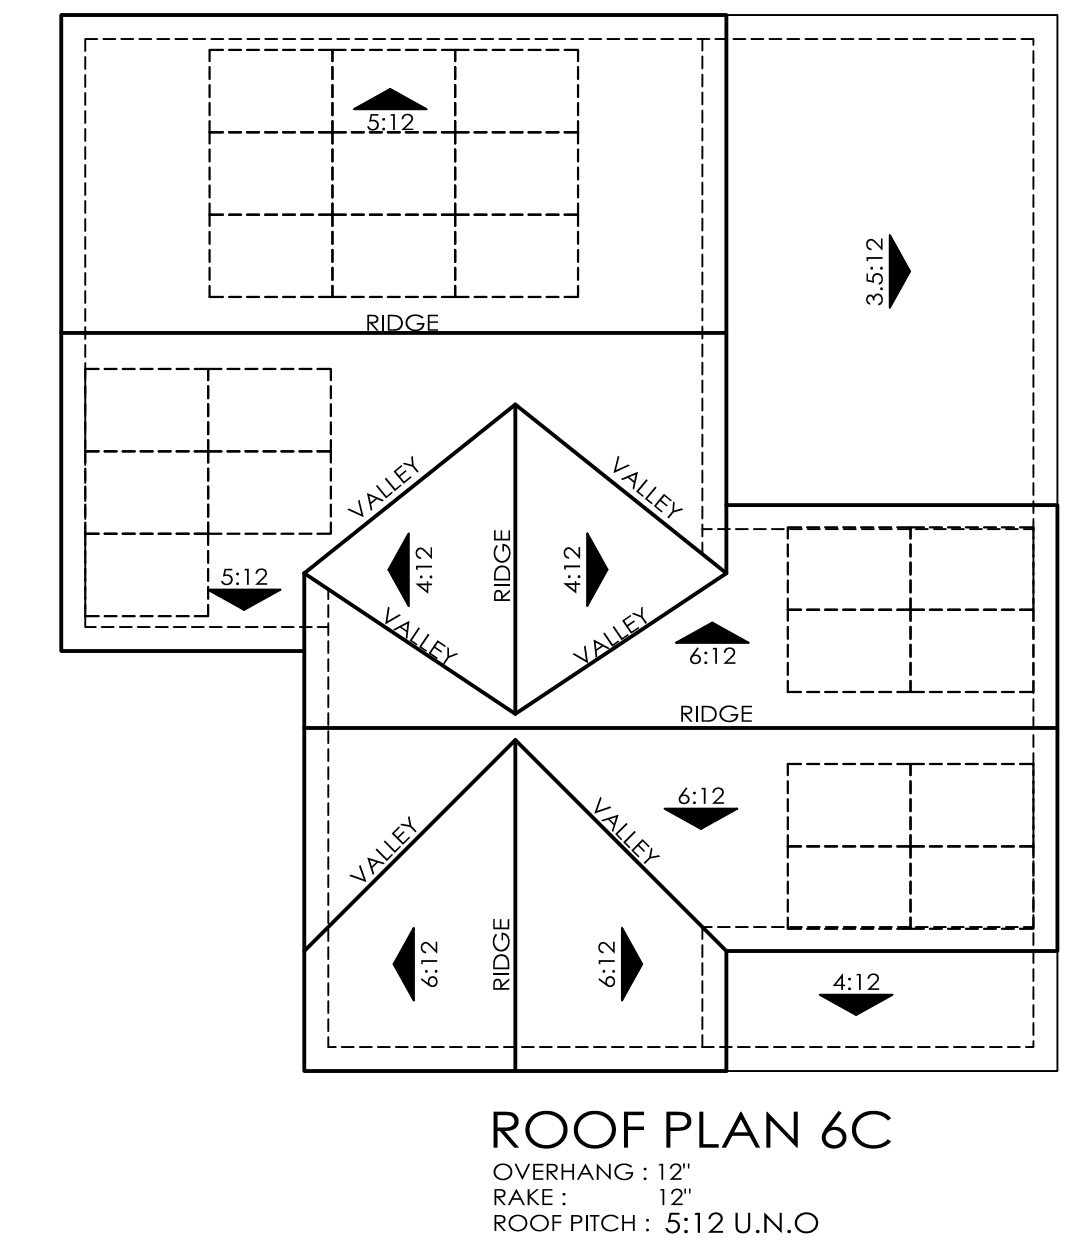


NOTE:

Solar panels shown are for illustrative purposes.
Solar will be confirmed with solar consultant during building submittal process.
Location, quantity and orientation may change.

No roof mounted mechanical equipment.


6C - Material Legend:


Composition Shingle Roofing
Stucco Finish
Cementitious Board and Batten Siding
Brick Veneer
Decorative Shutter
Enhanced Head and Sill Trim
Decorative Gable End Detail
Metal Garage Door
Decorative Coach Light

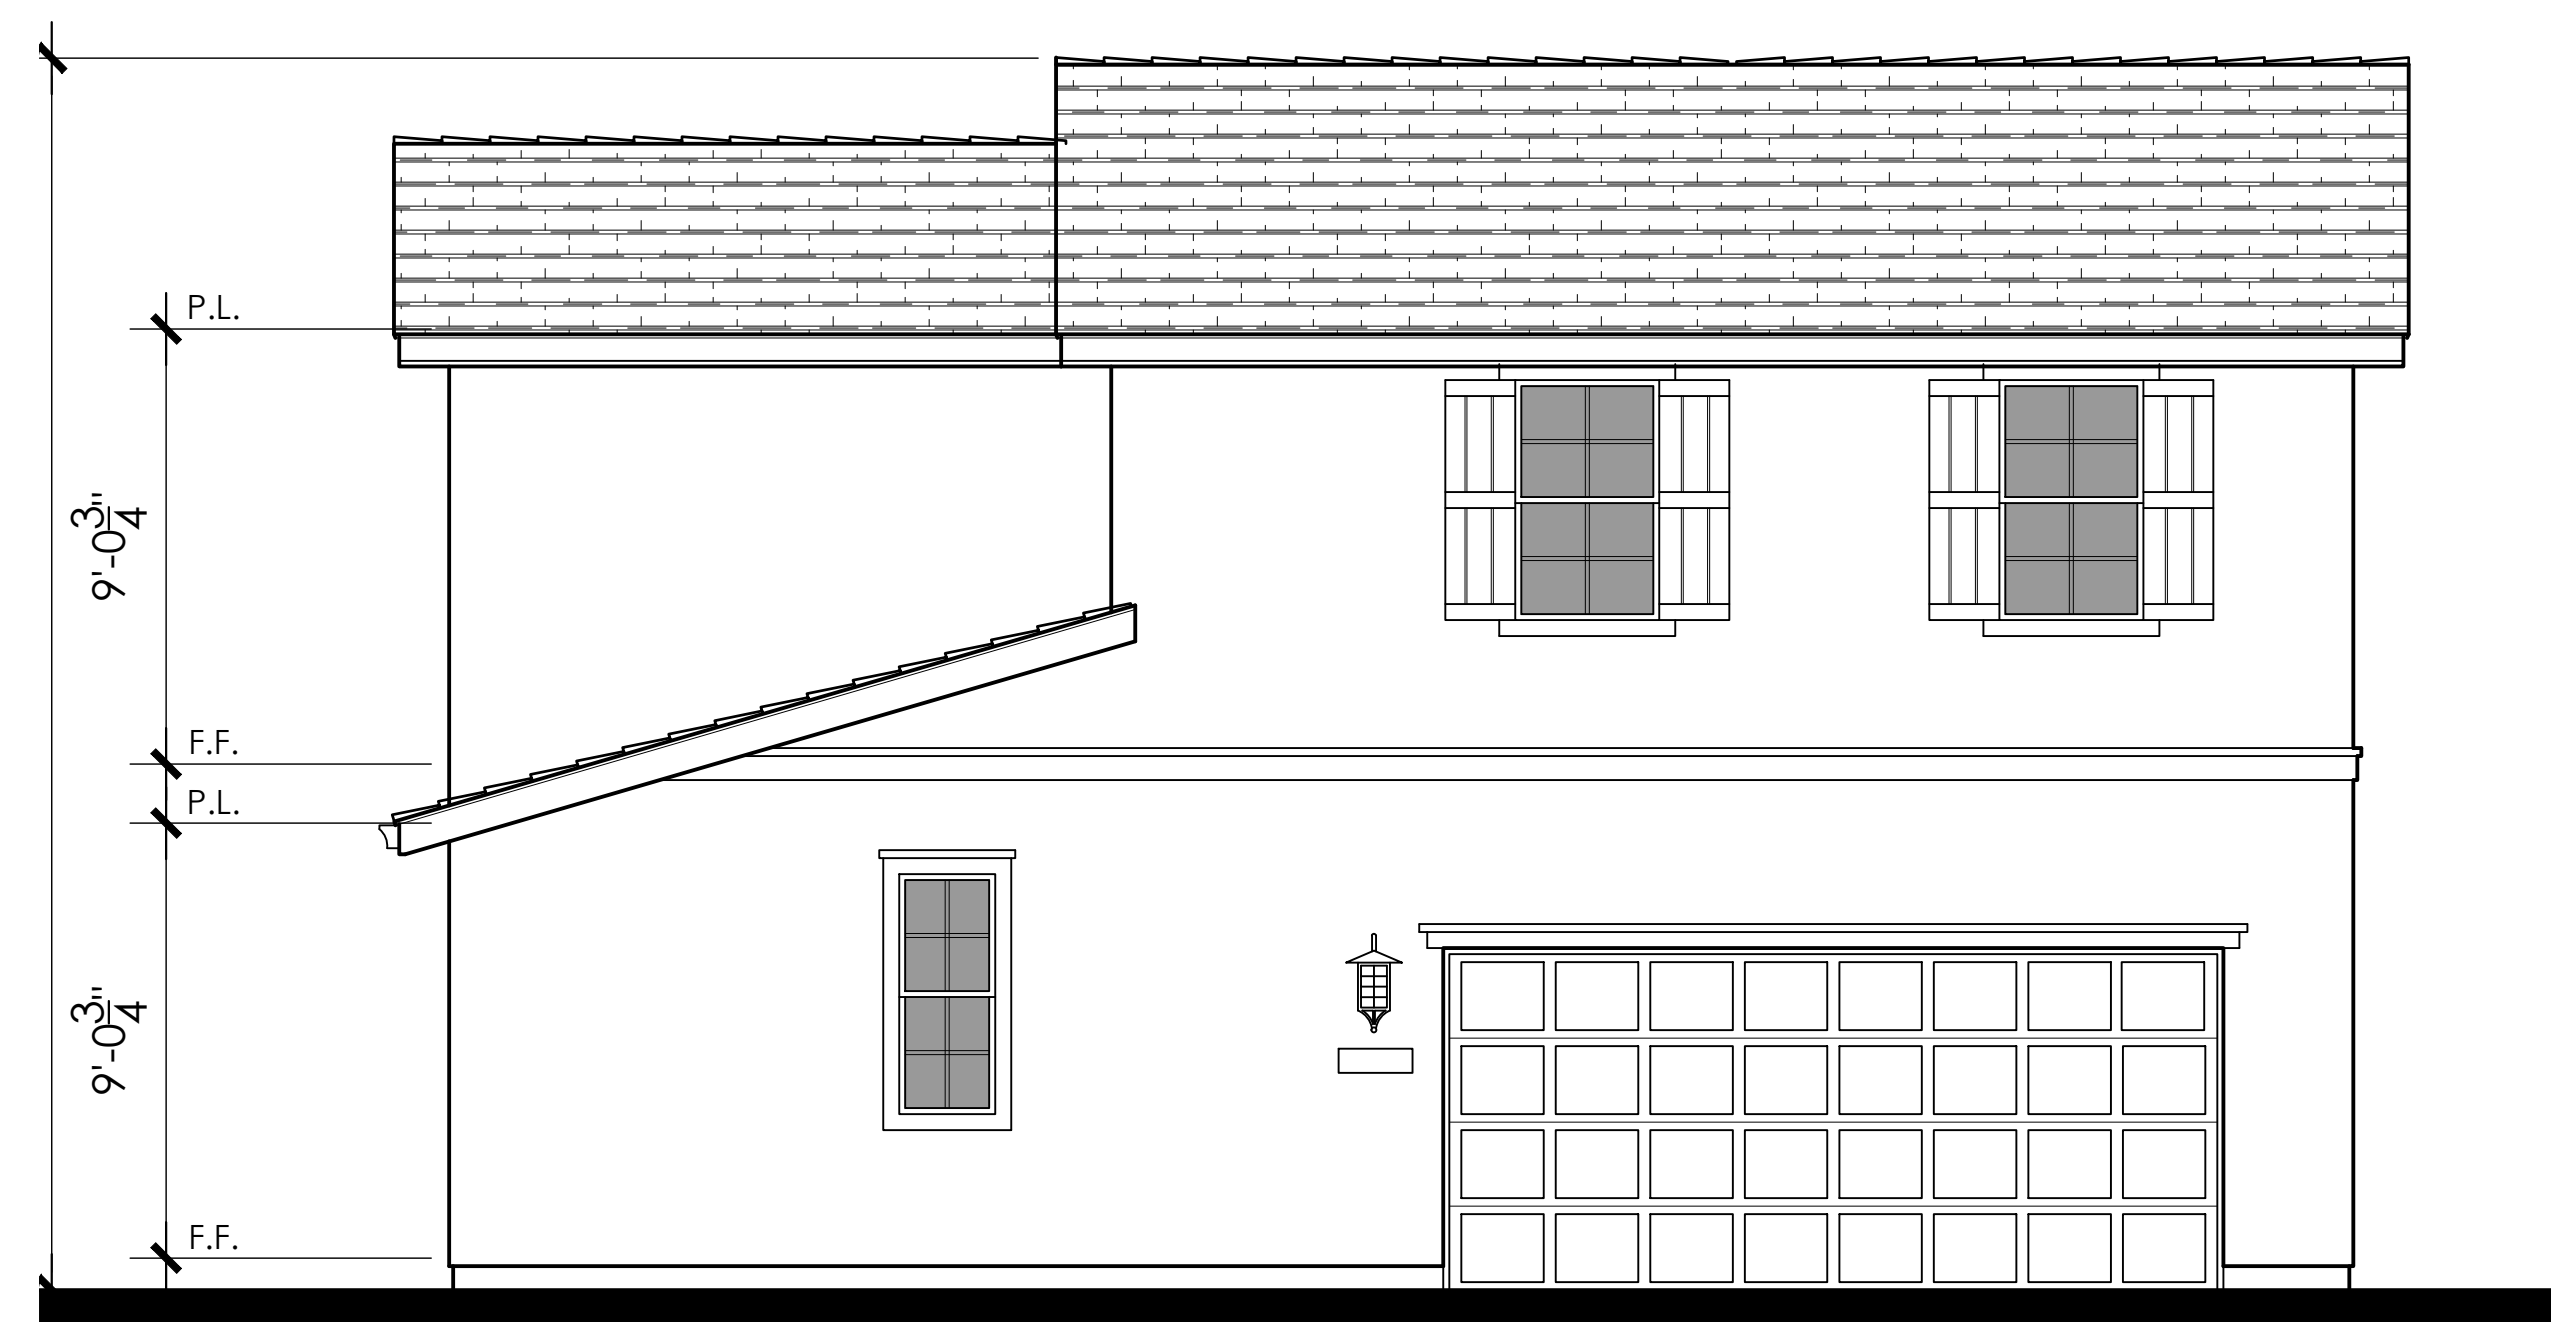


Rear Elevation

KEY PLAN

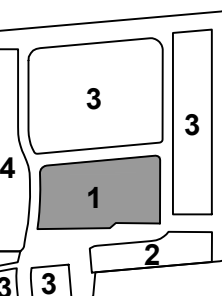

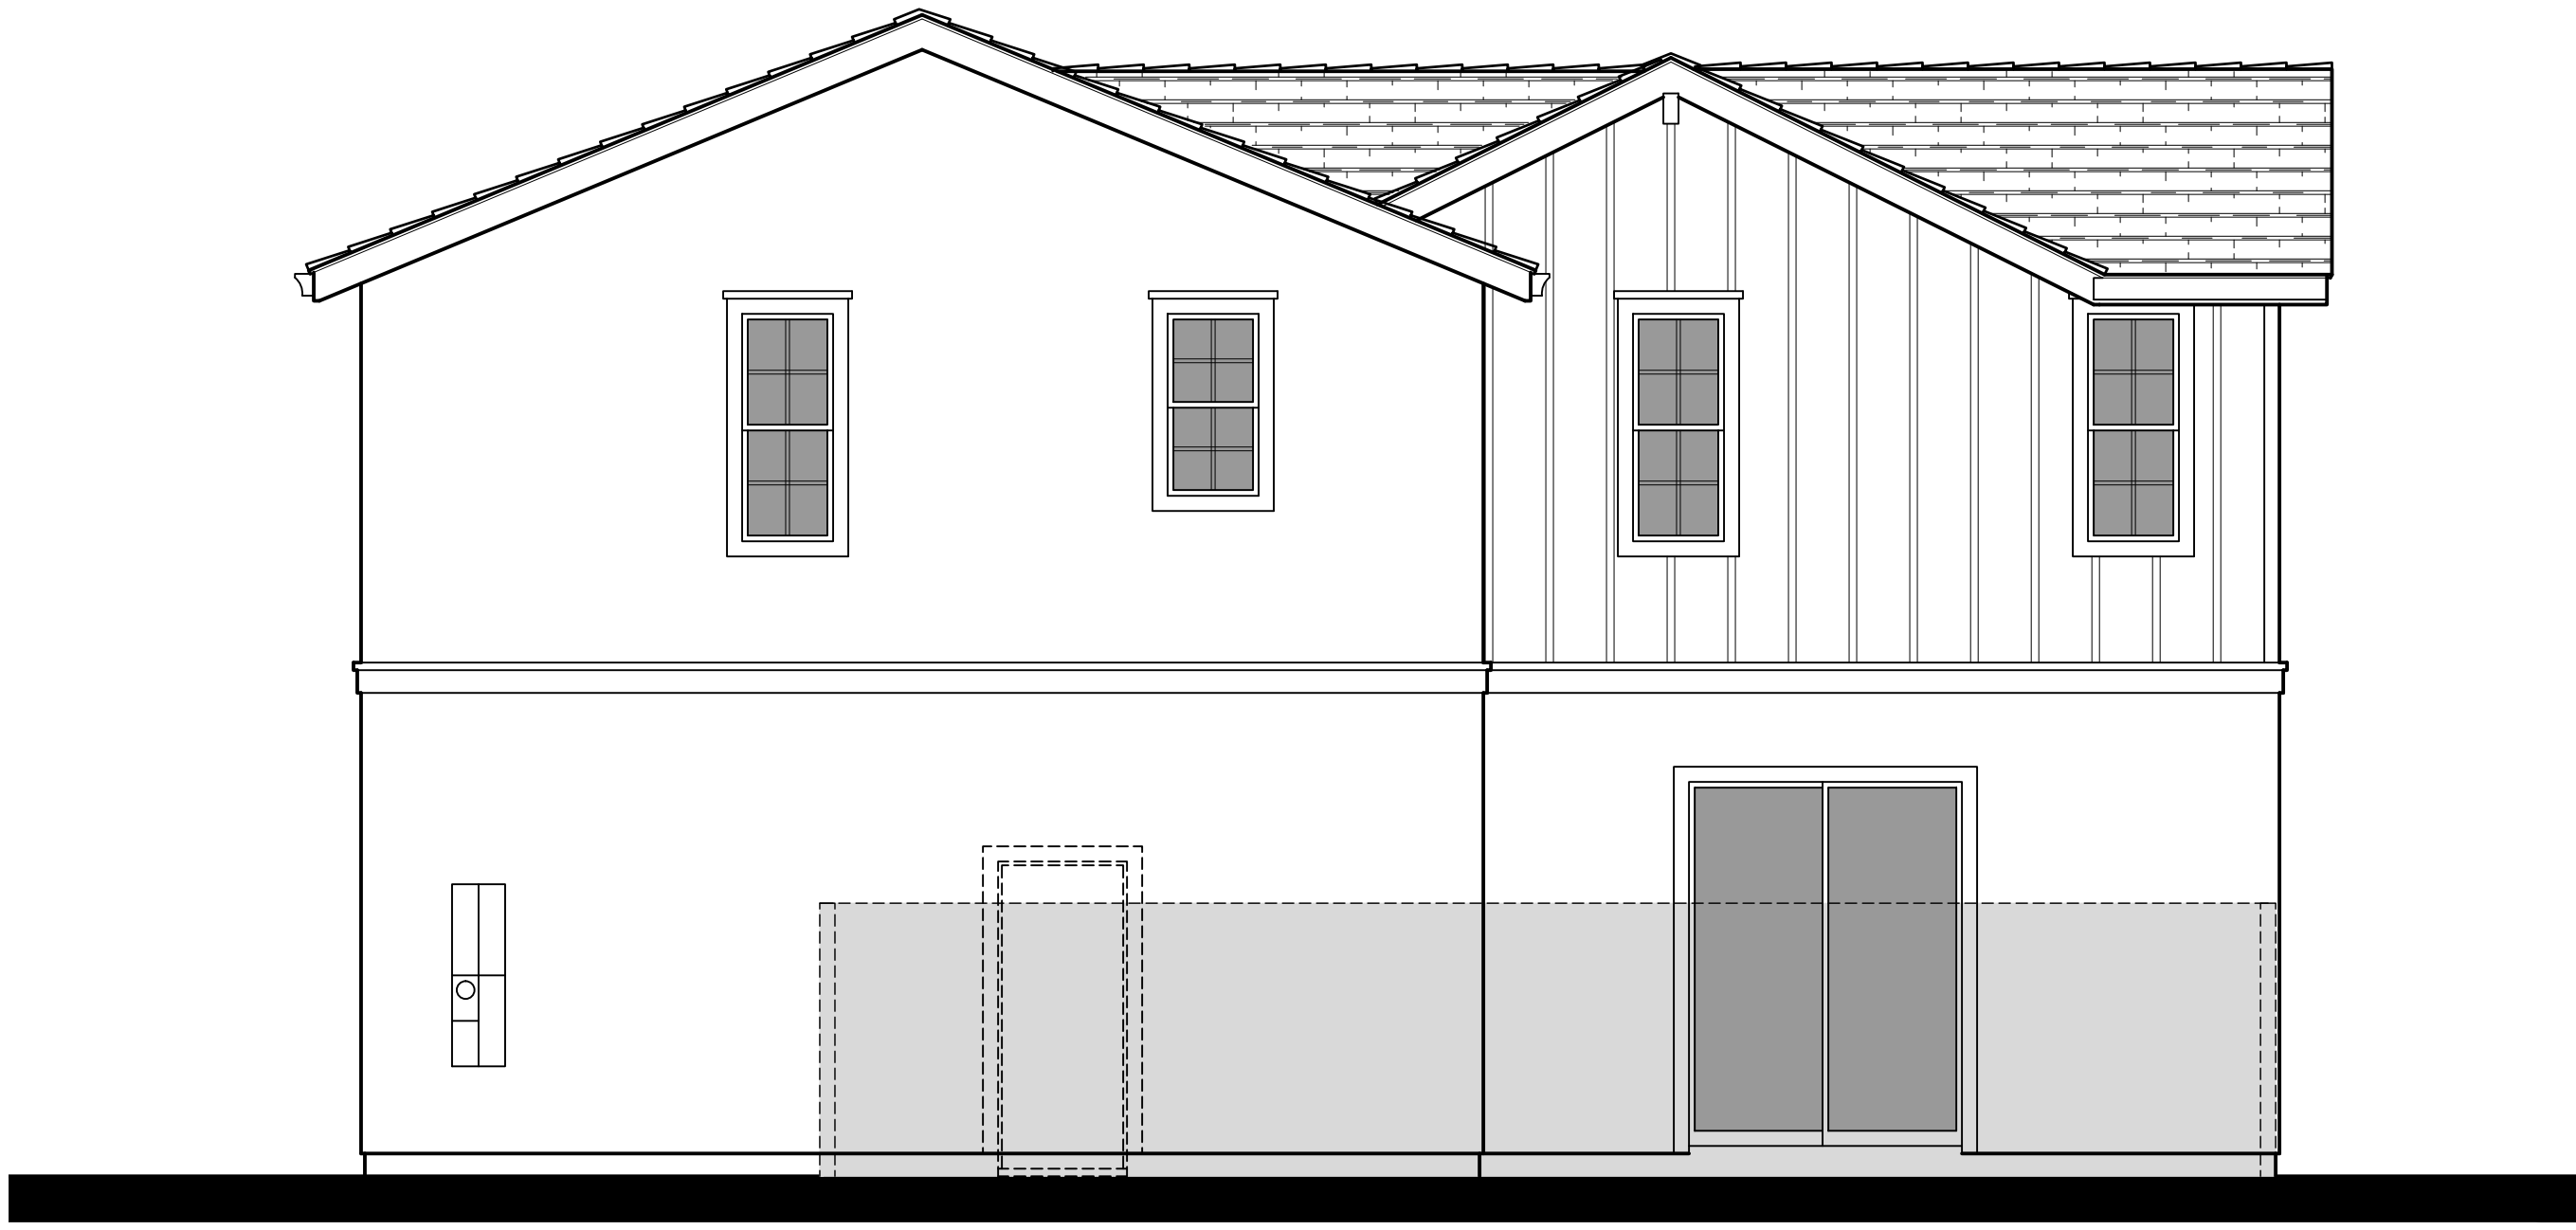

Left Elevation

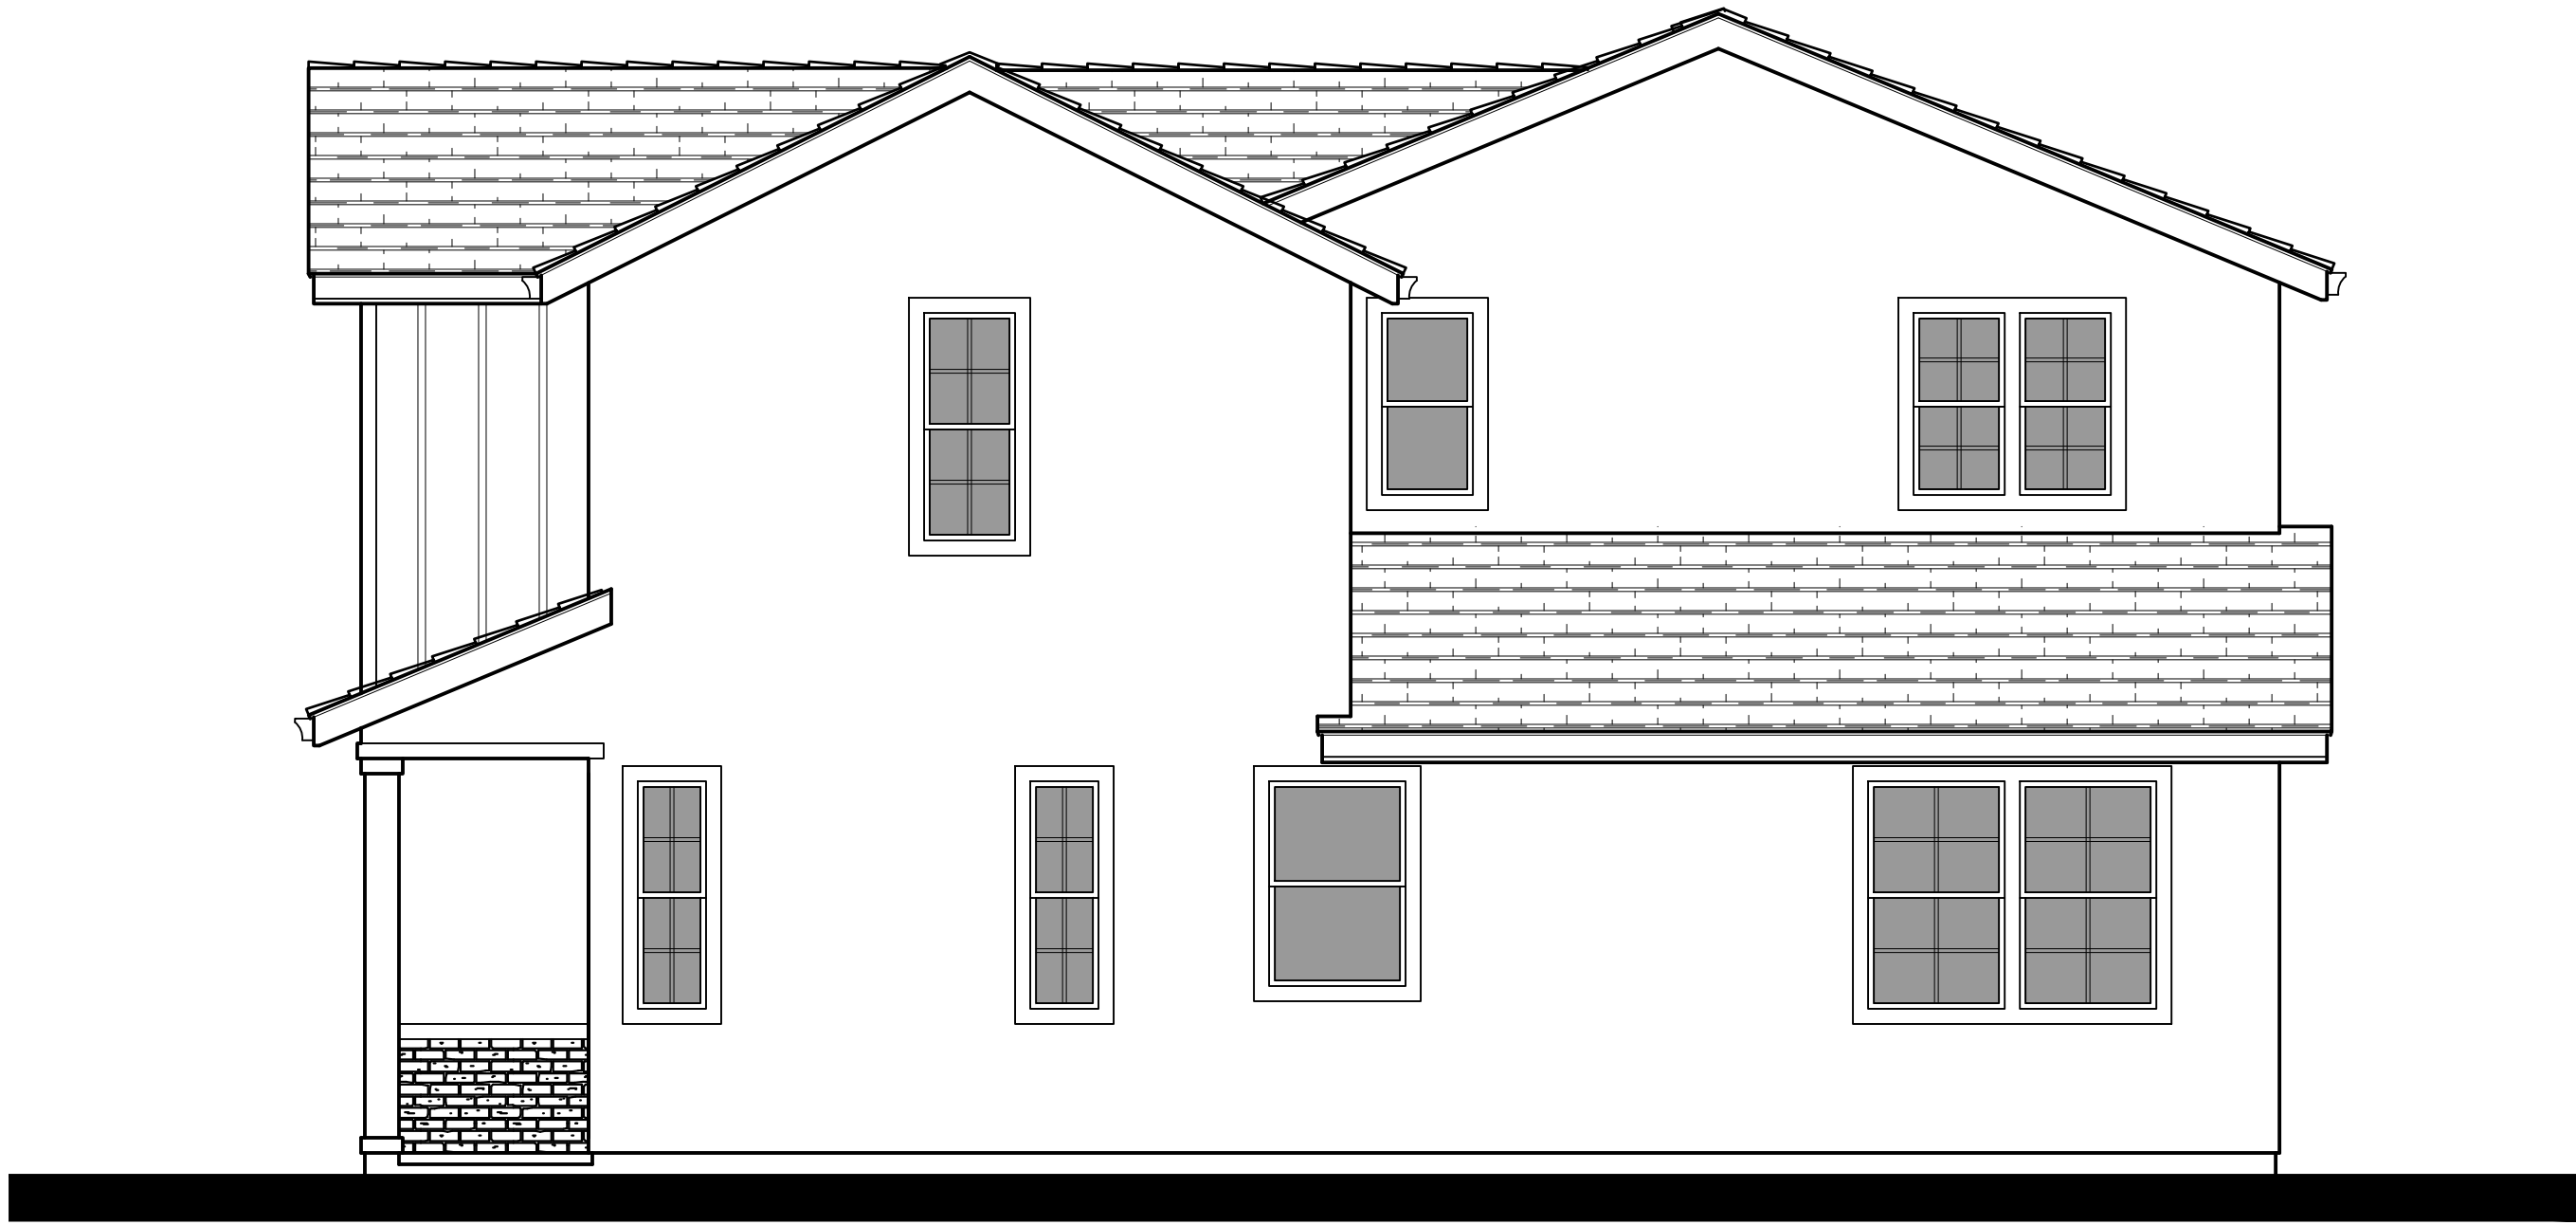

Right Elevation

