



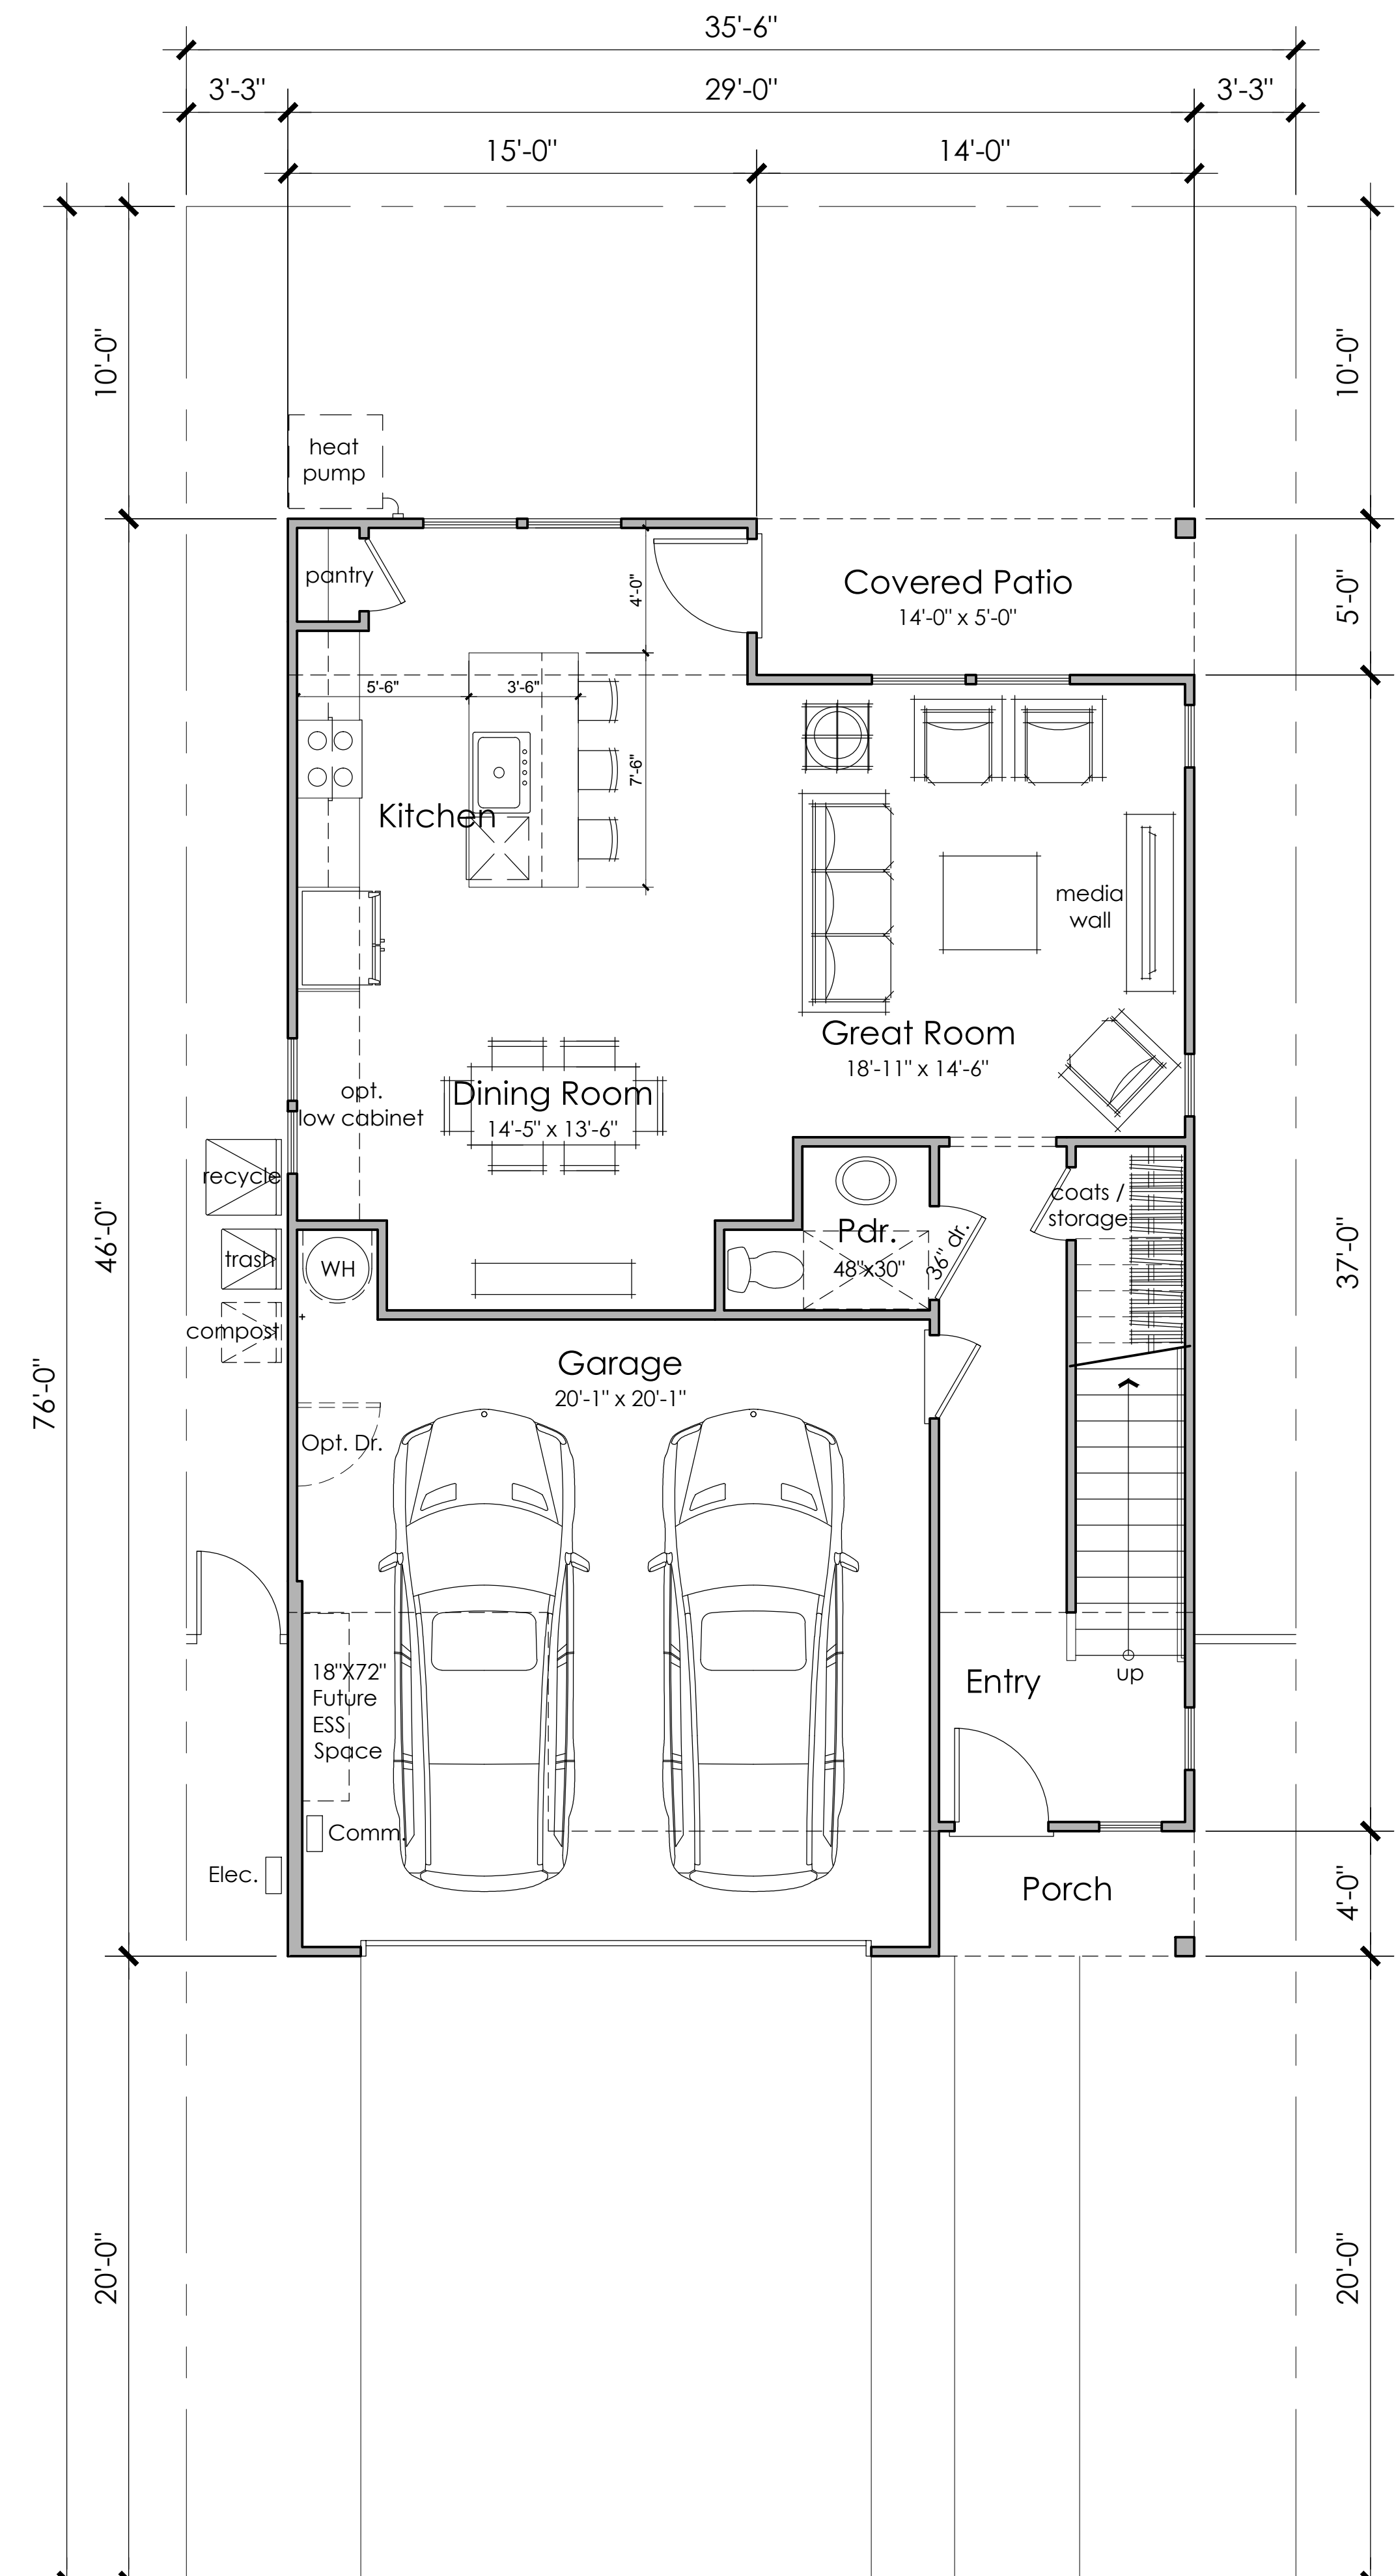


Front Elevation 7C - Farmhouse

Scheme 9

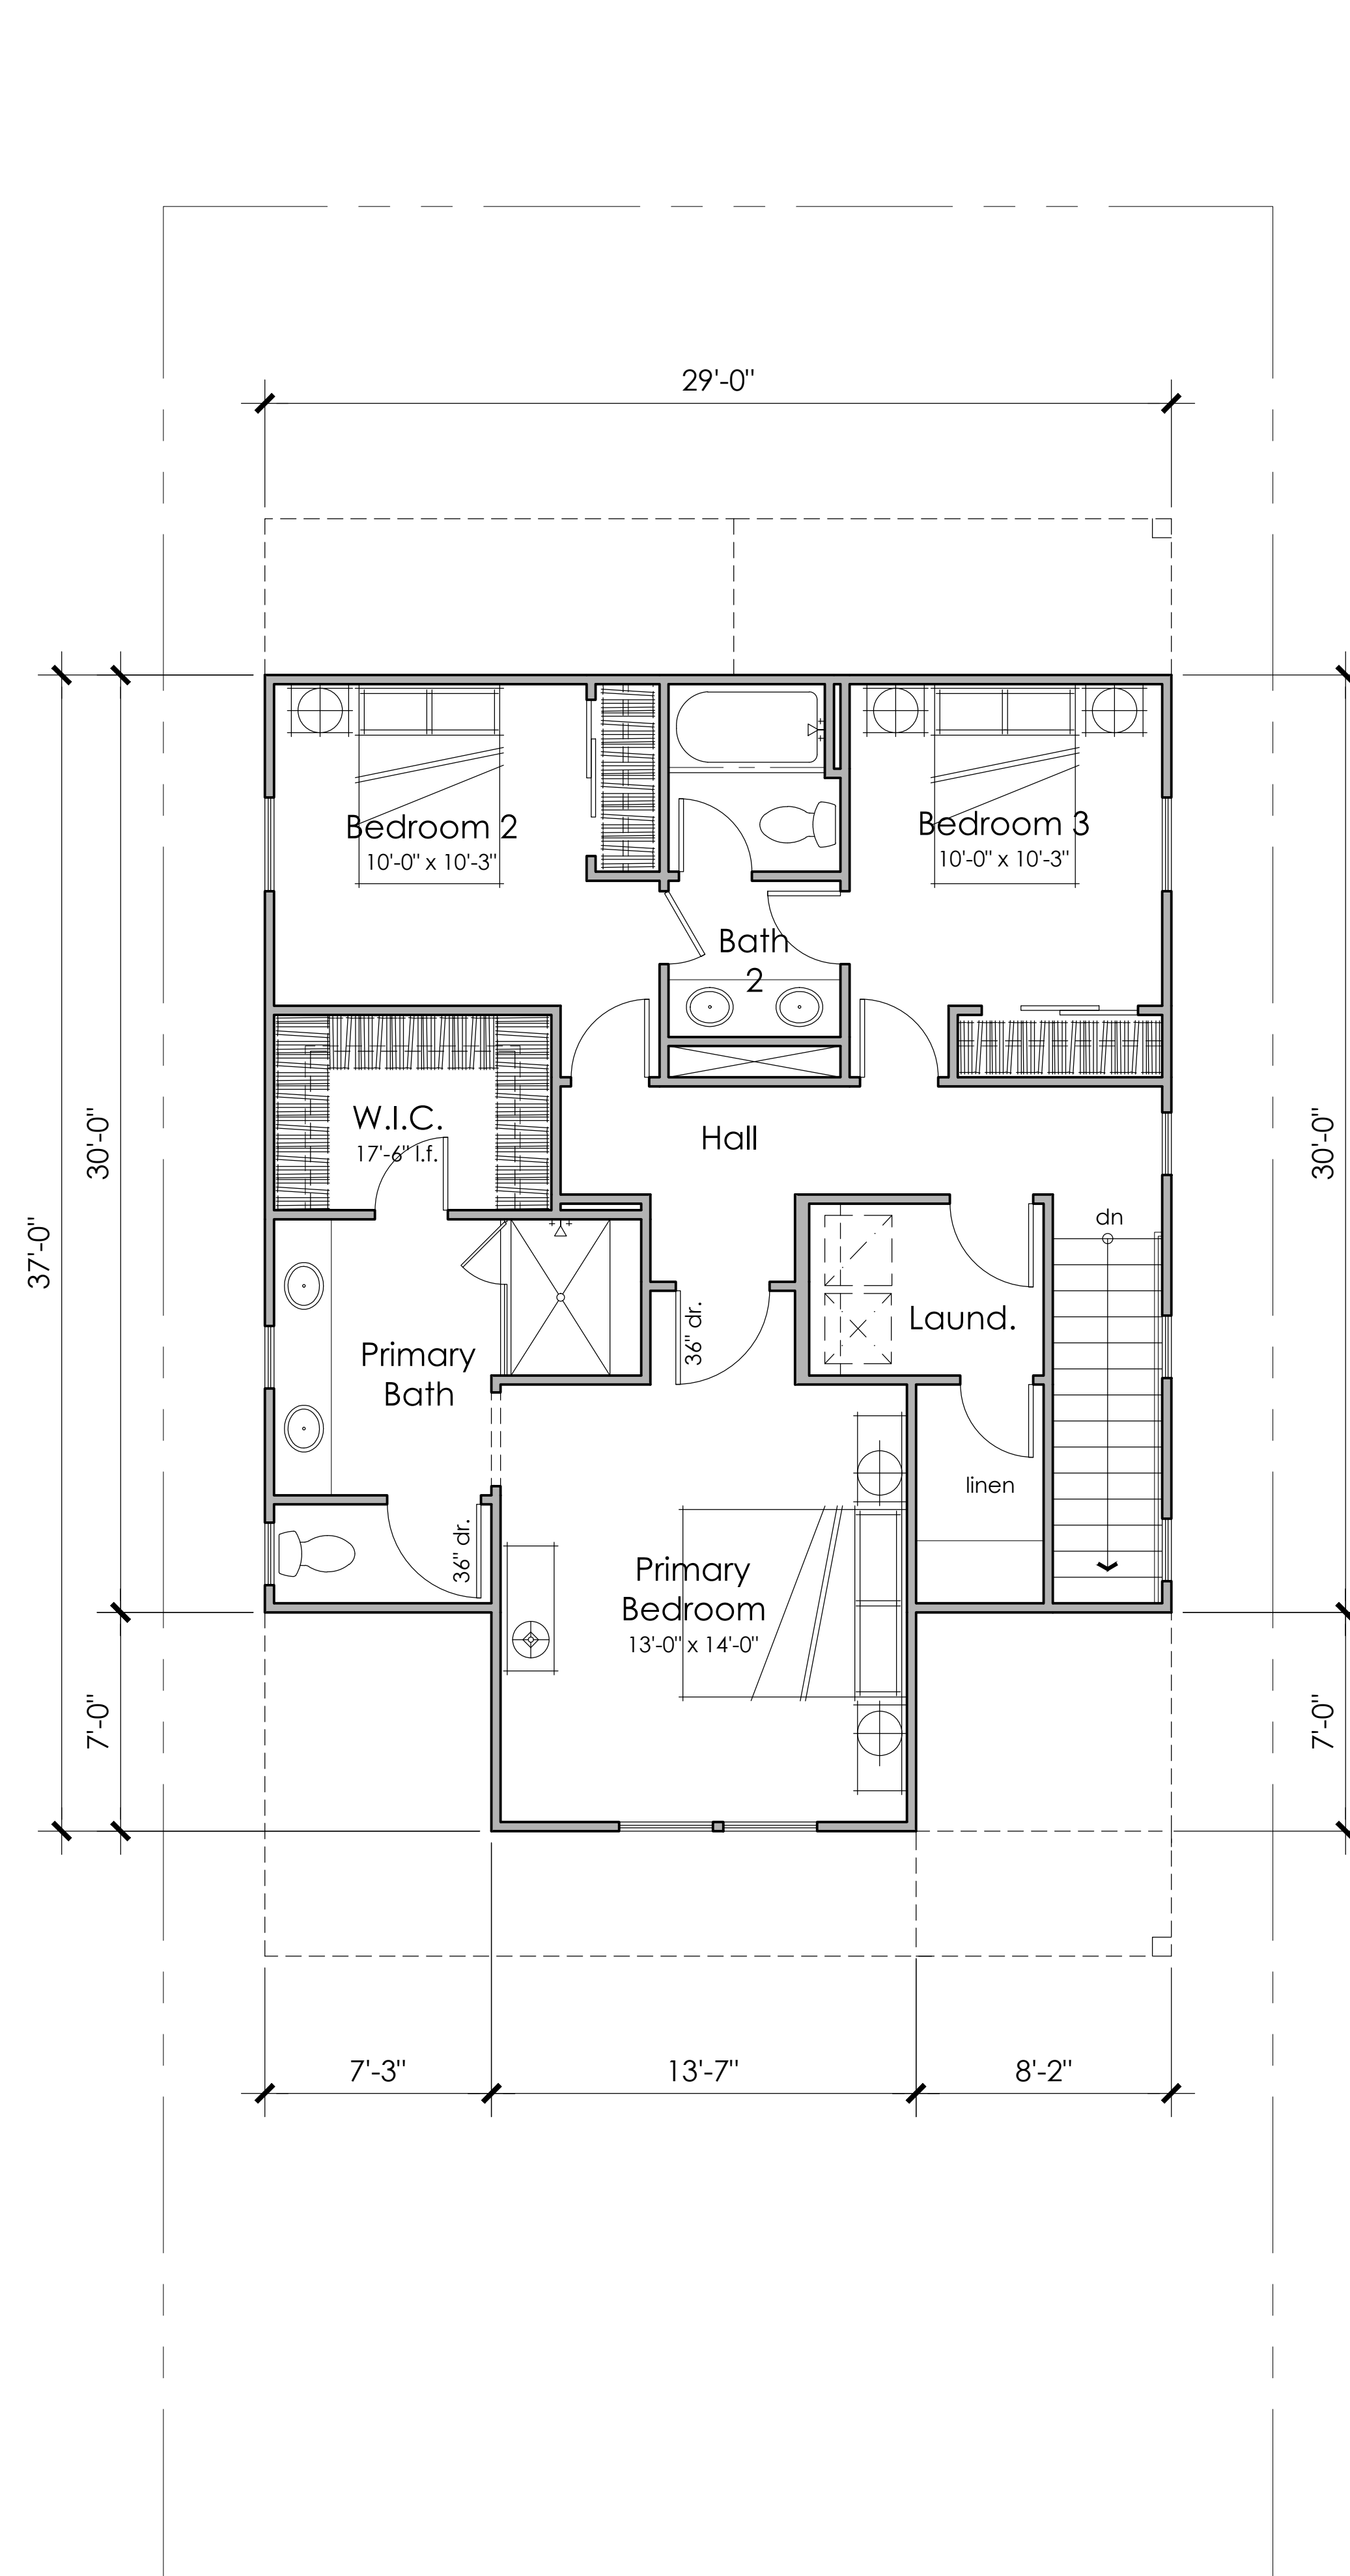


KEY PLAN

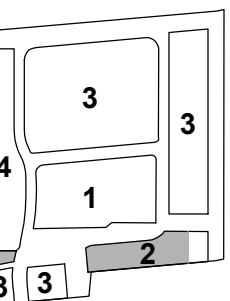

3 BEDROOMS
2.5 BATHS
1743 S.F.



Front Elevation 7C - Farmhouse

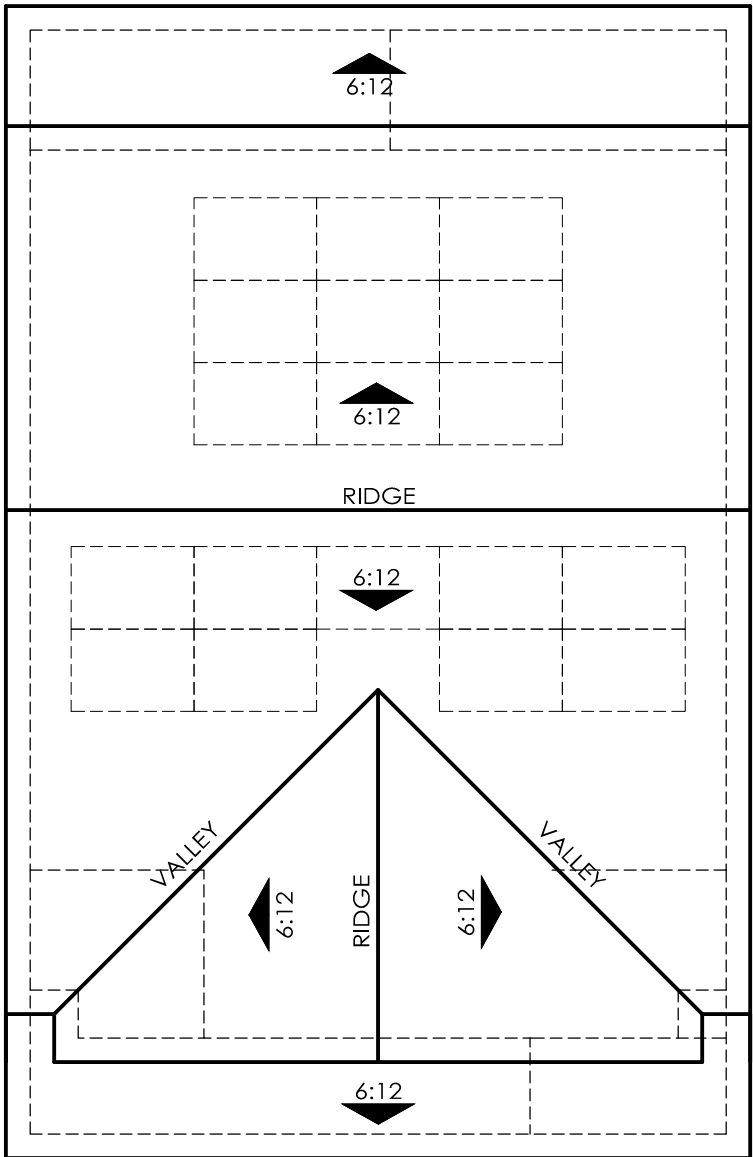


ROOF PLAN 7C
OVERHANG : 12"
RAKE : 12"
ROOF PITCH : 6:12 U.N.O
0 4 8 12


NOTE:
Solar panels shown are for illustrative purposes.
Solar will be confirmed with solar consultant during building submittal process.
Location, quantity and orientation may change.


No roof mounted mechanical equipment.

- 7C - Material Legend:
- Composition Shingle Roofing
 - Stucco Finish
 - Cementitious Board and Batten Siding
 - Brick Veneer
 - Enhanced Head and Sill Trim
 - Metal Garage Door
 - Decorative Coach Light

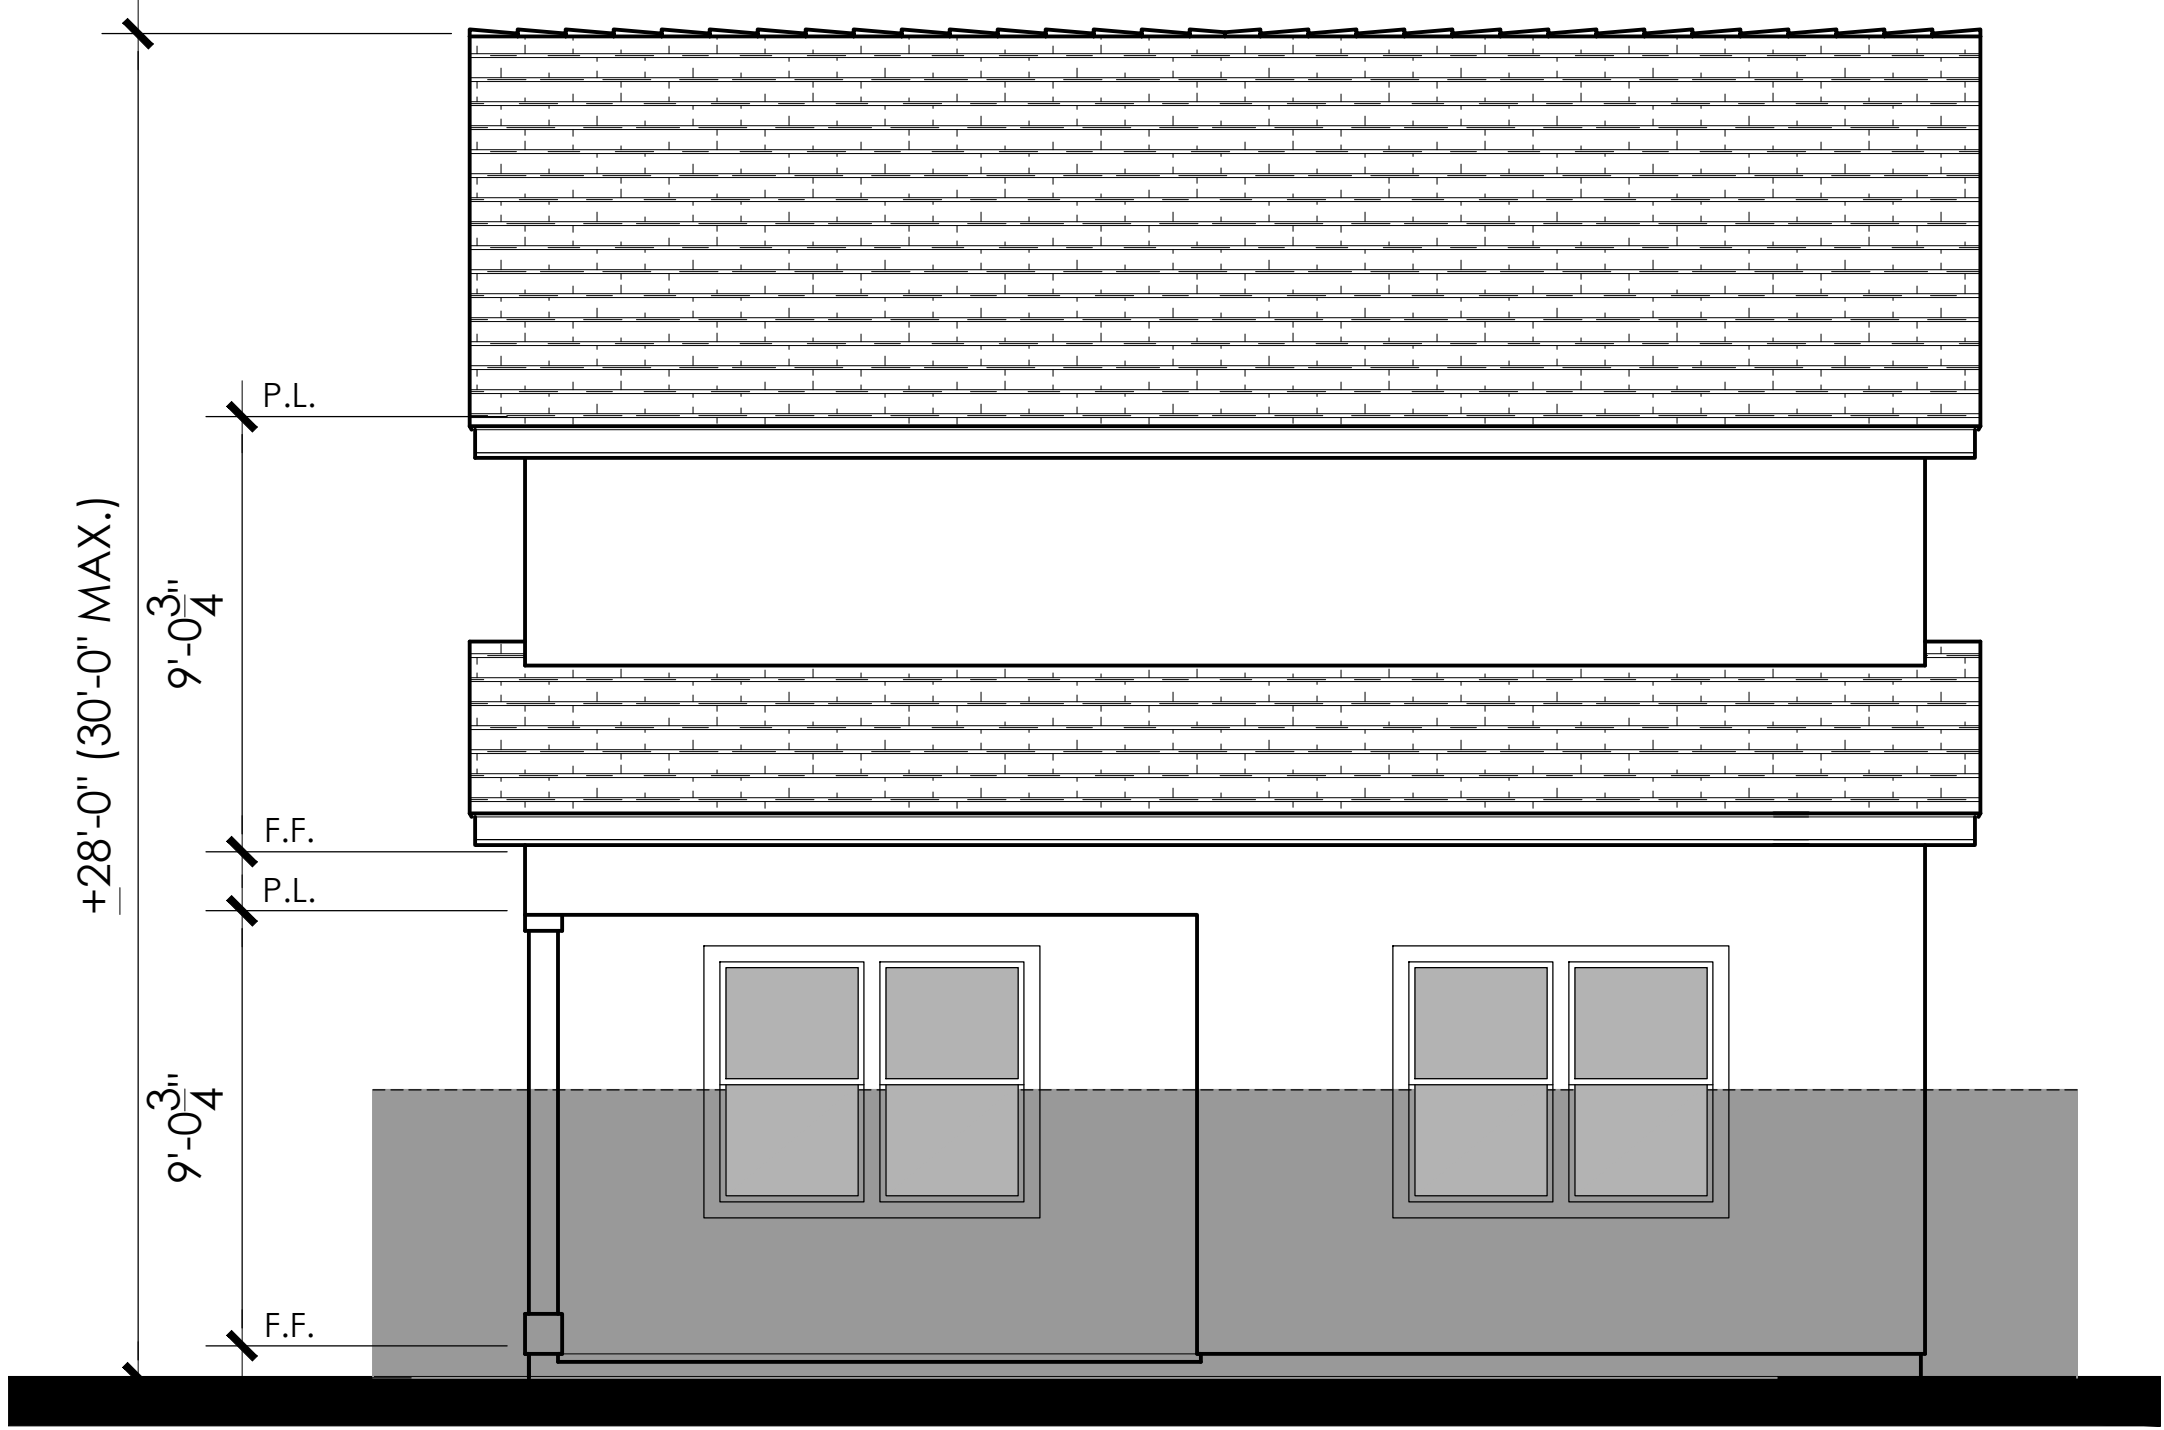


Rear Elevation

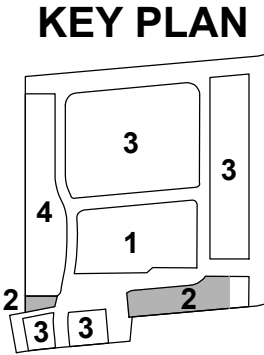

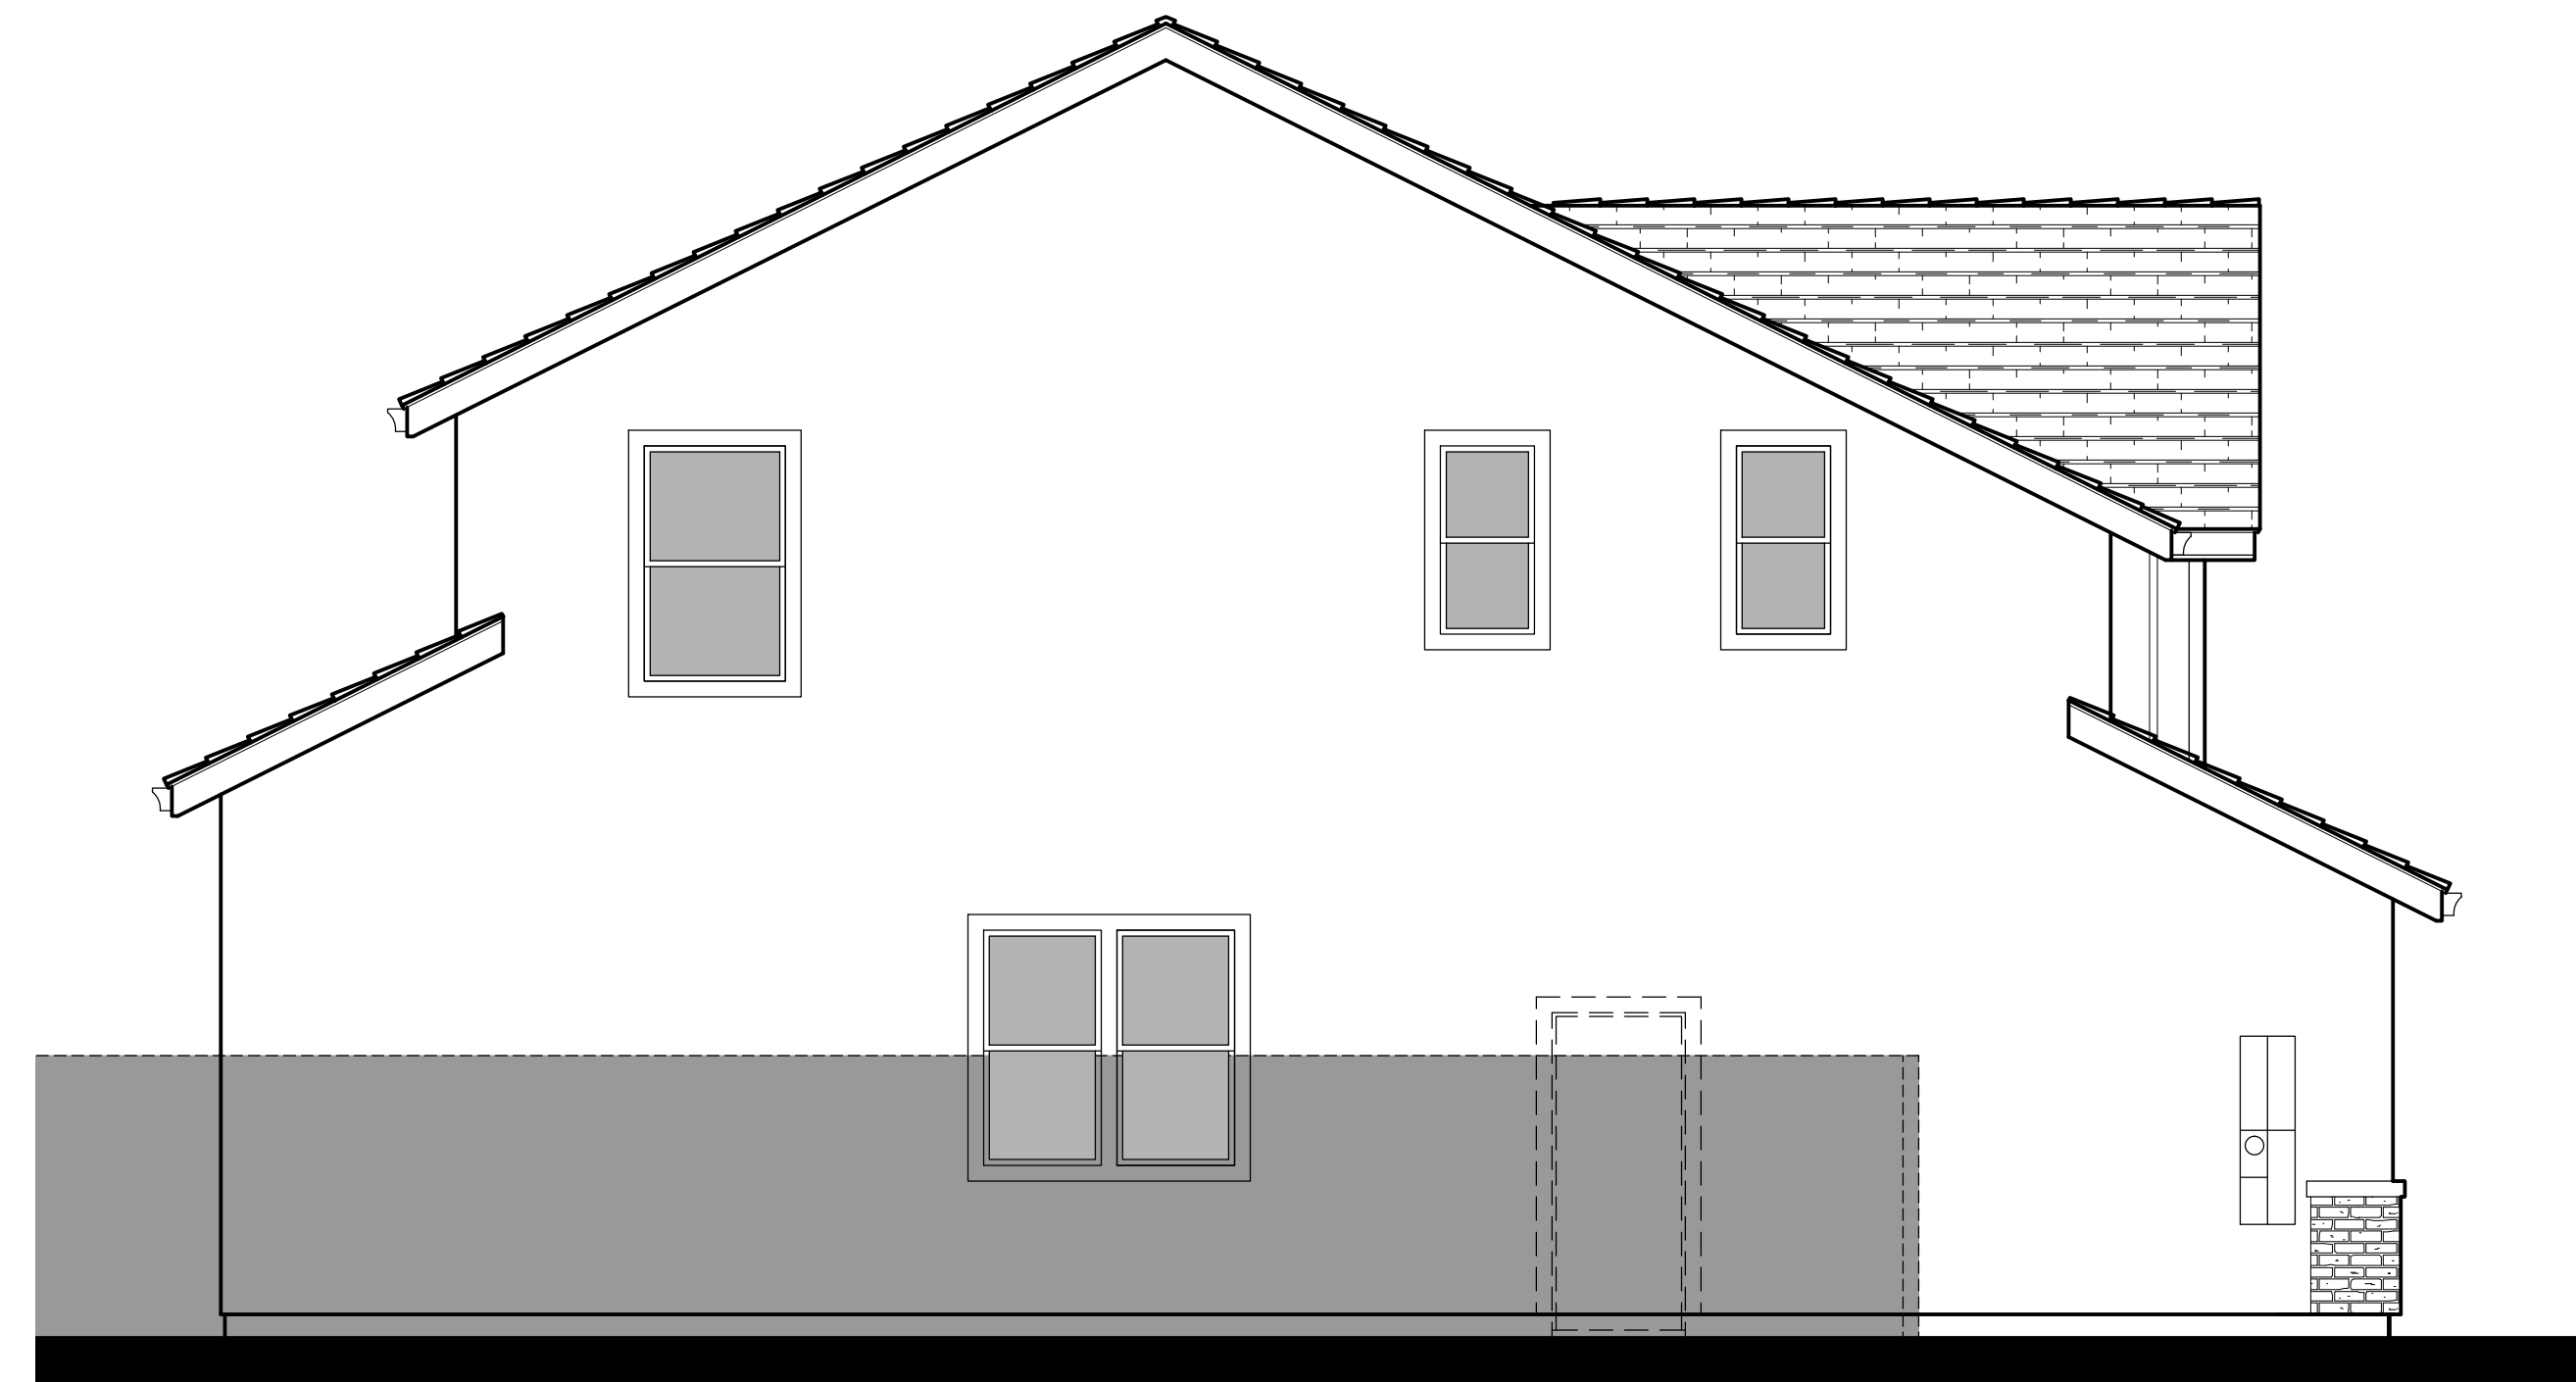

Left Elevation

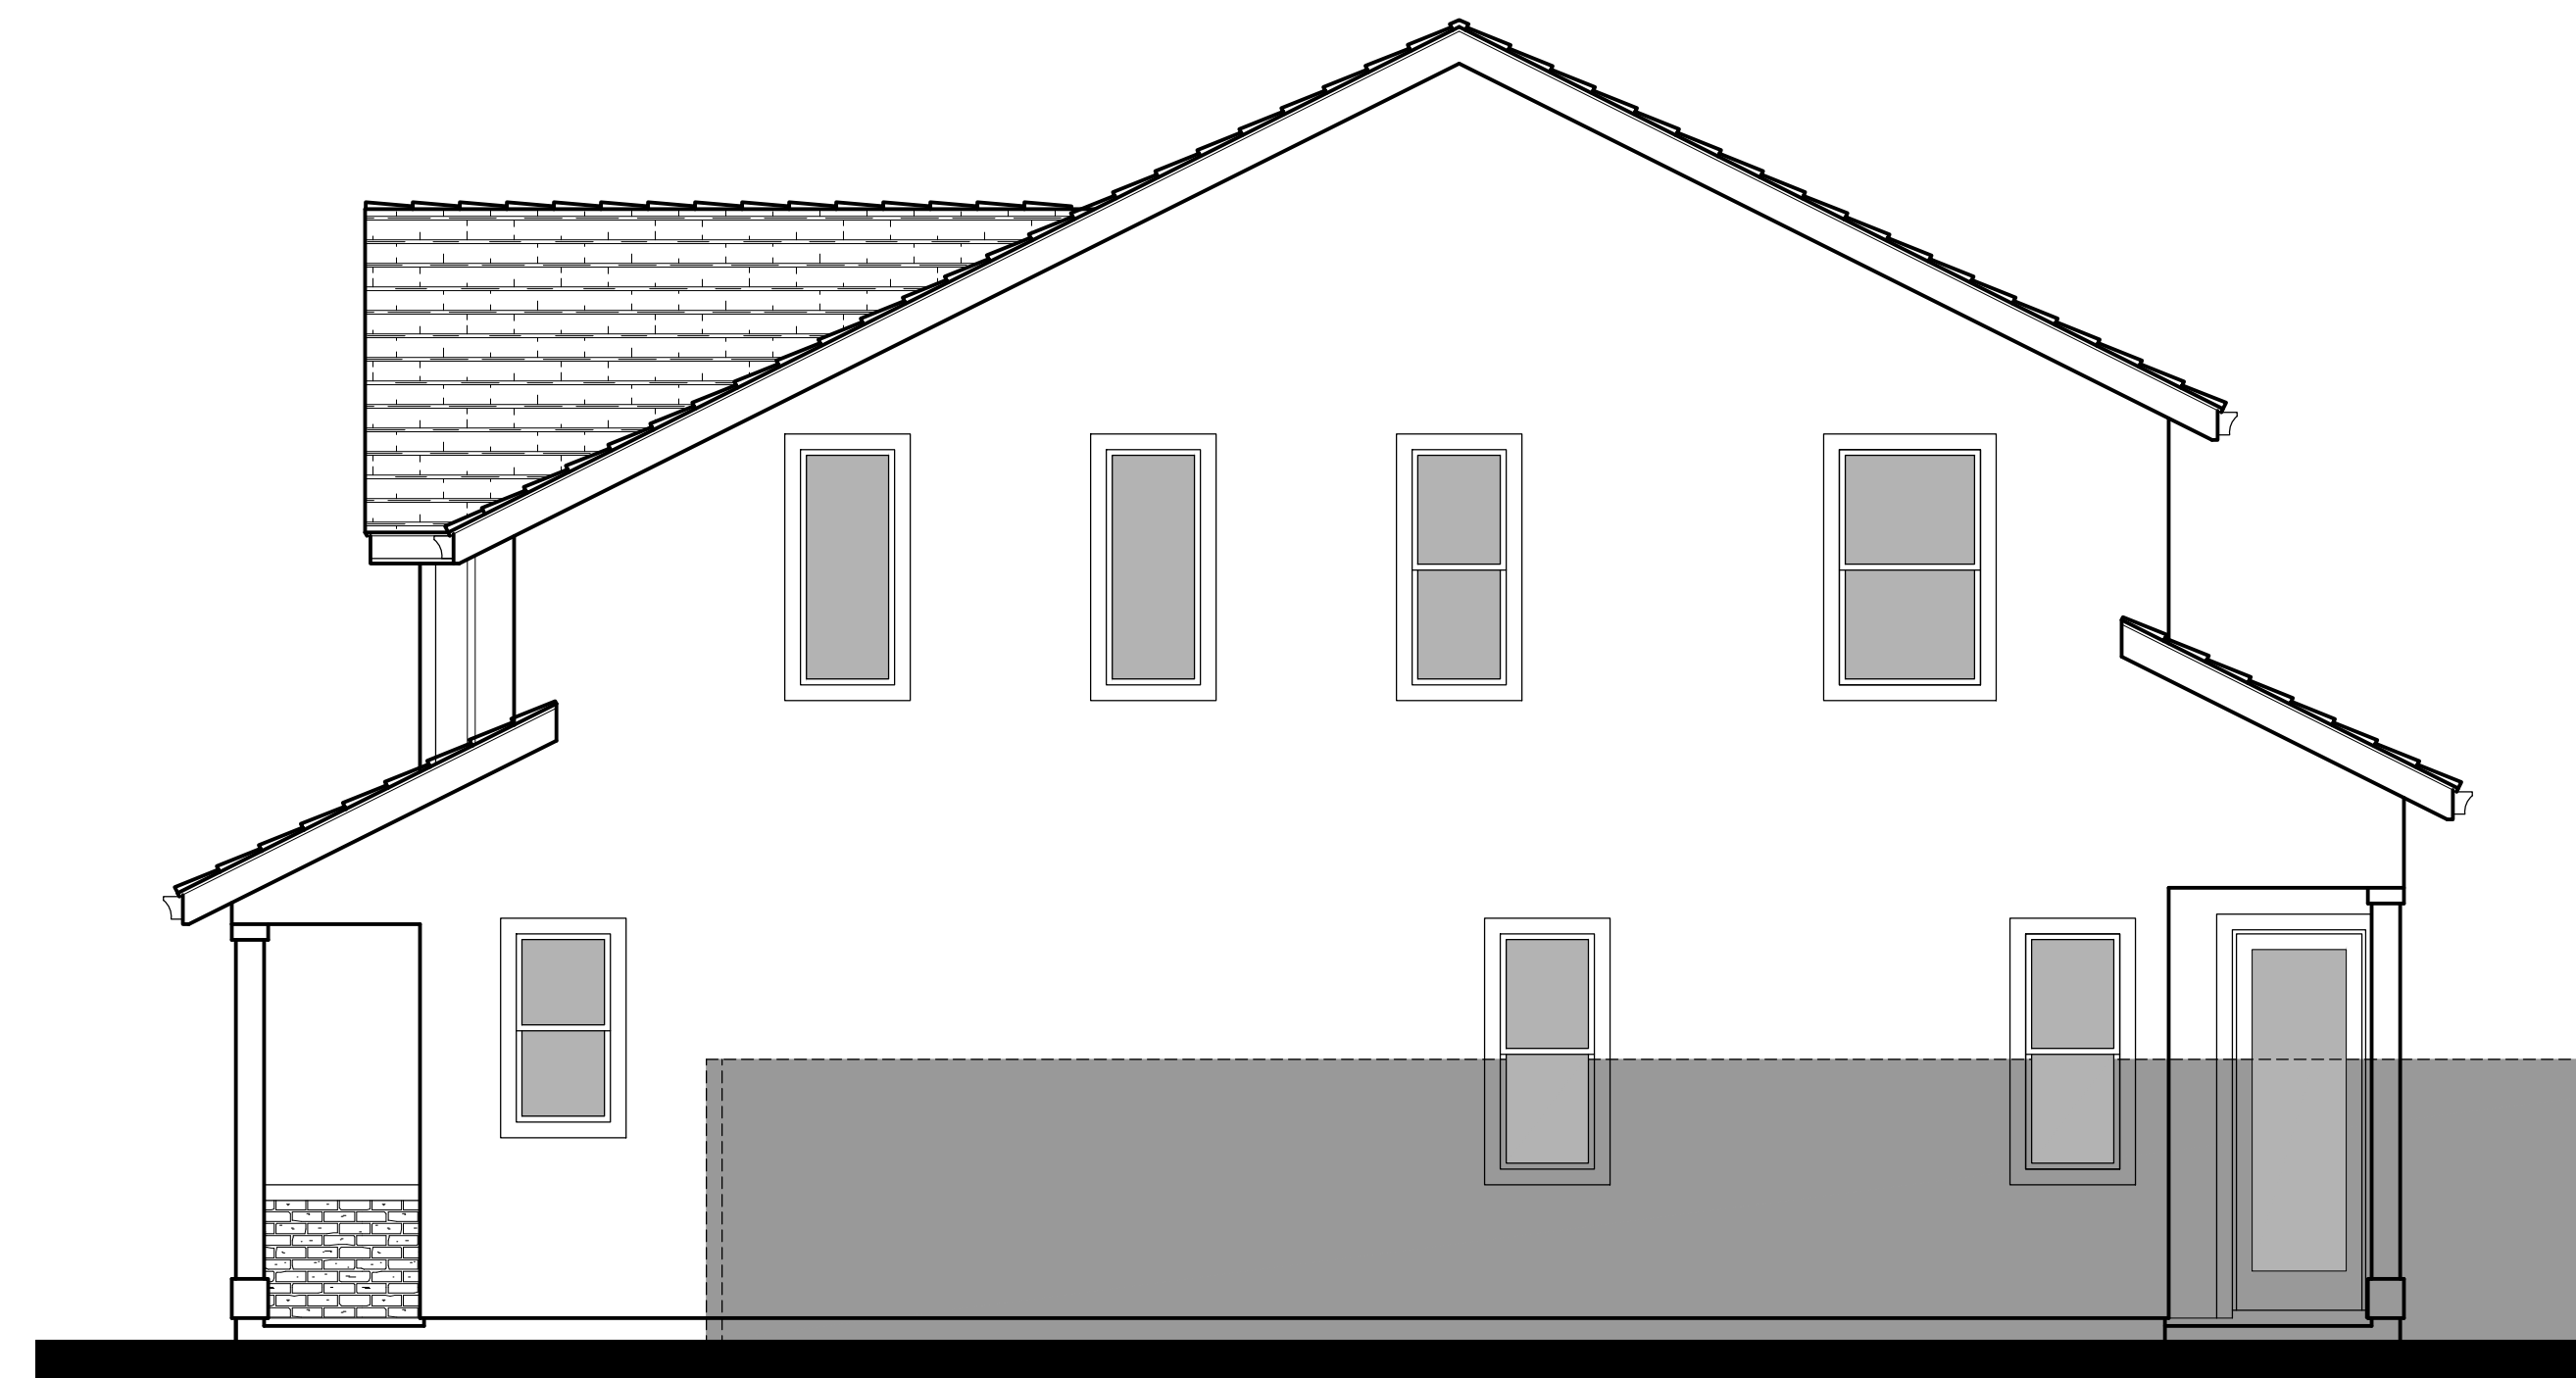

Right Elevation

