






Front Elevation 8A - Craftsman
Scheme 3




Front Elevation 8B - Cottage
Scheme 5

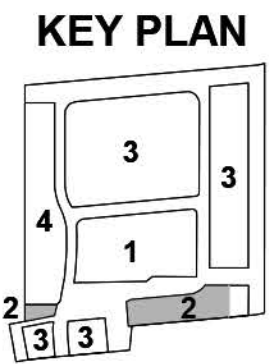

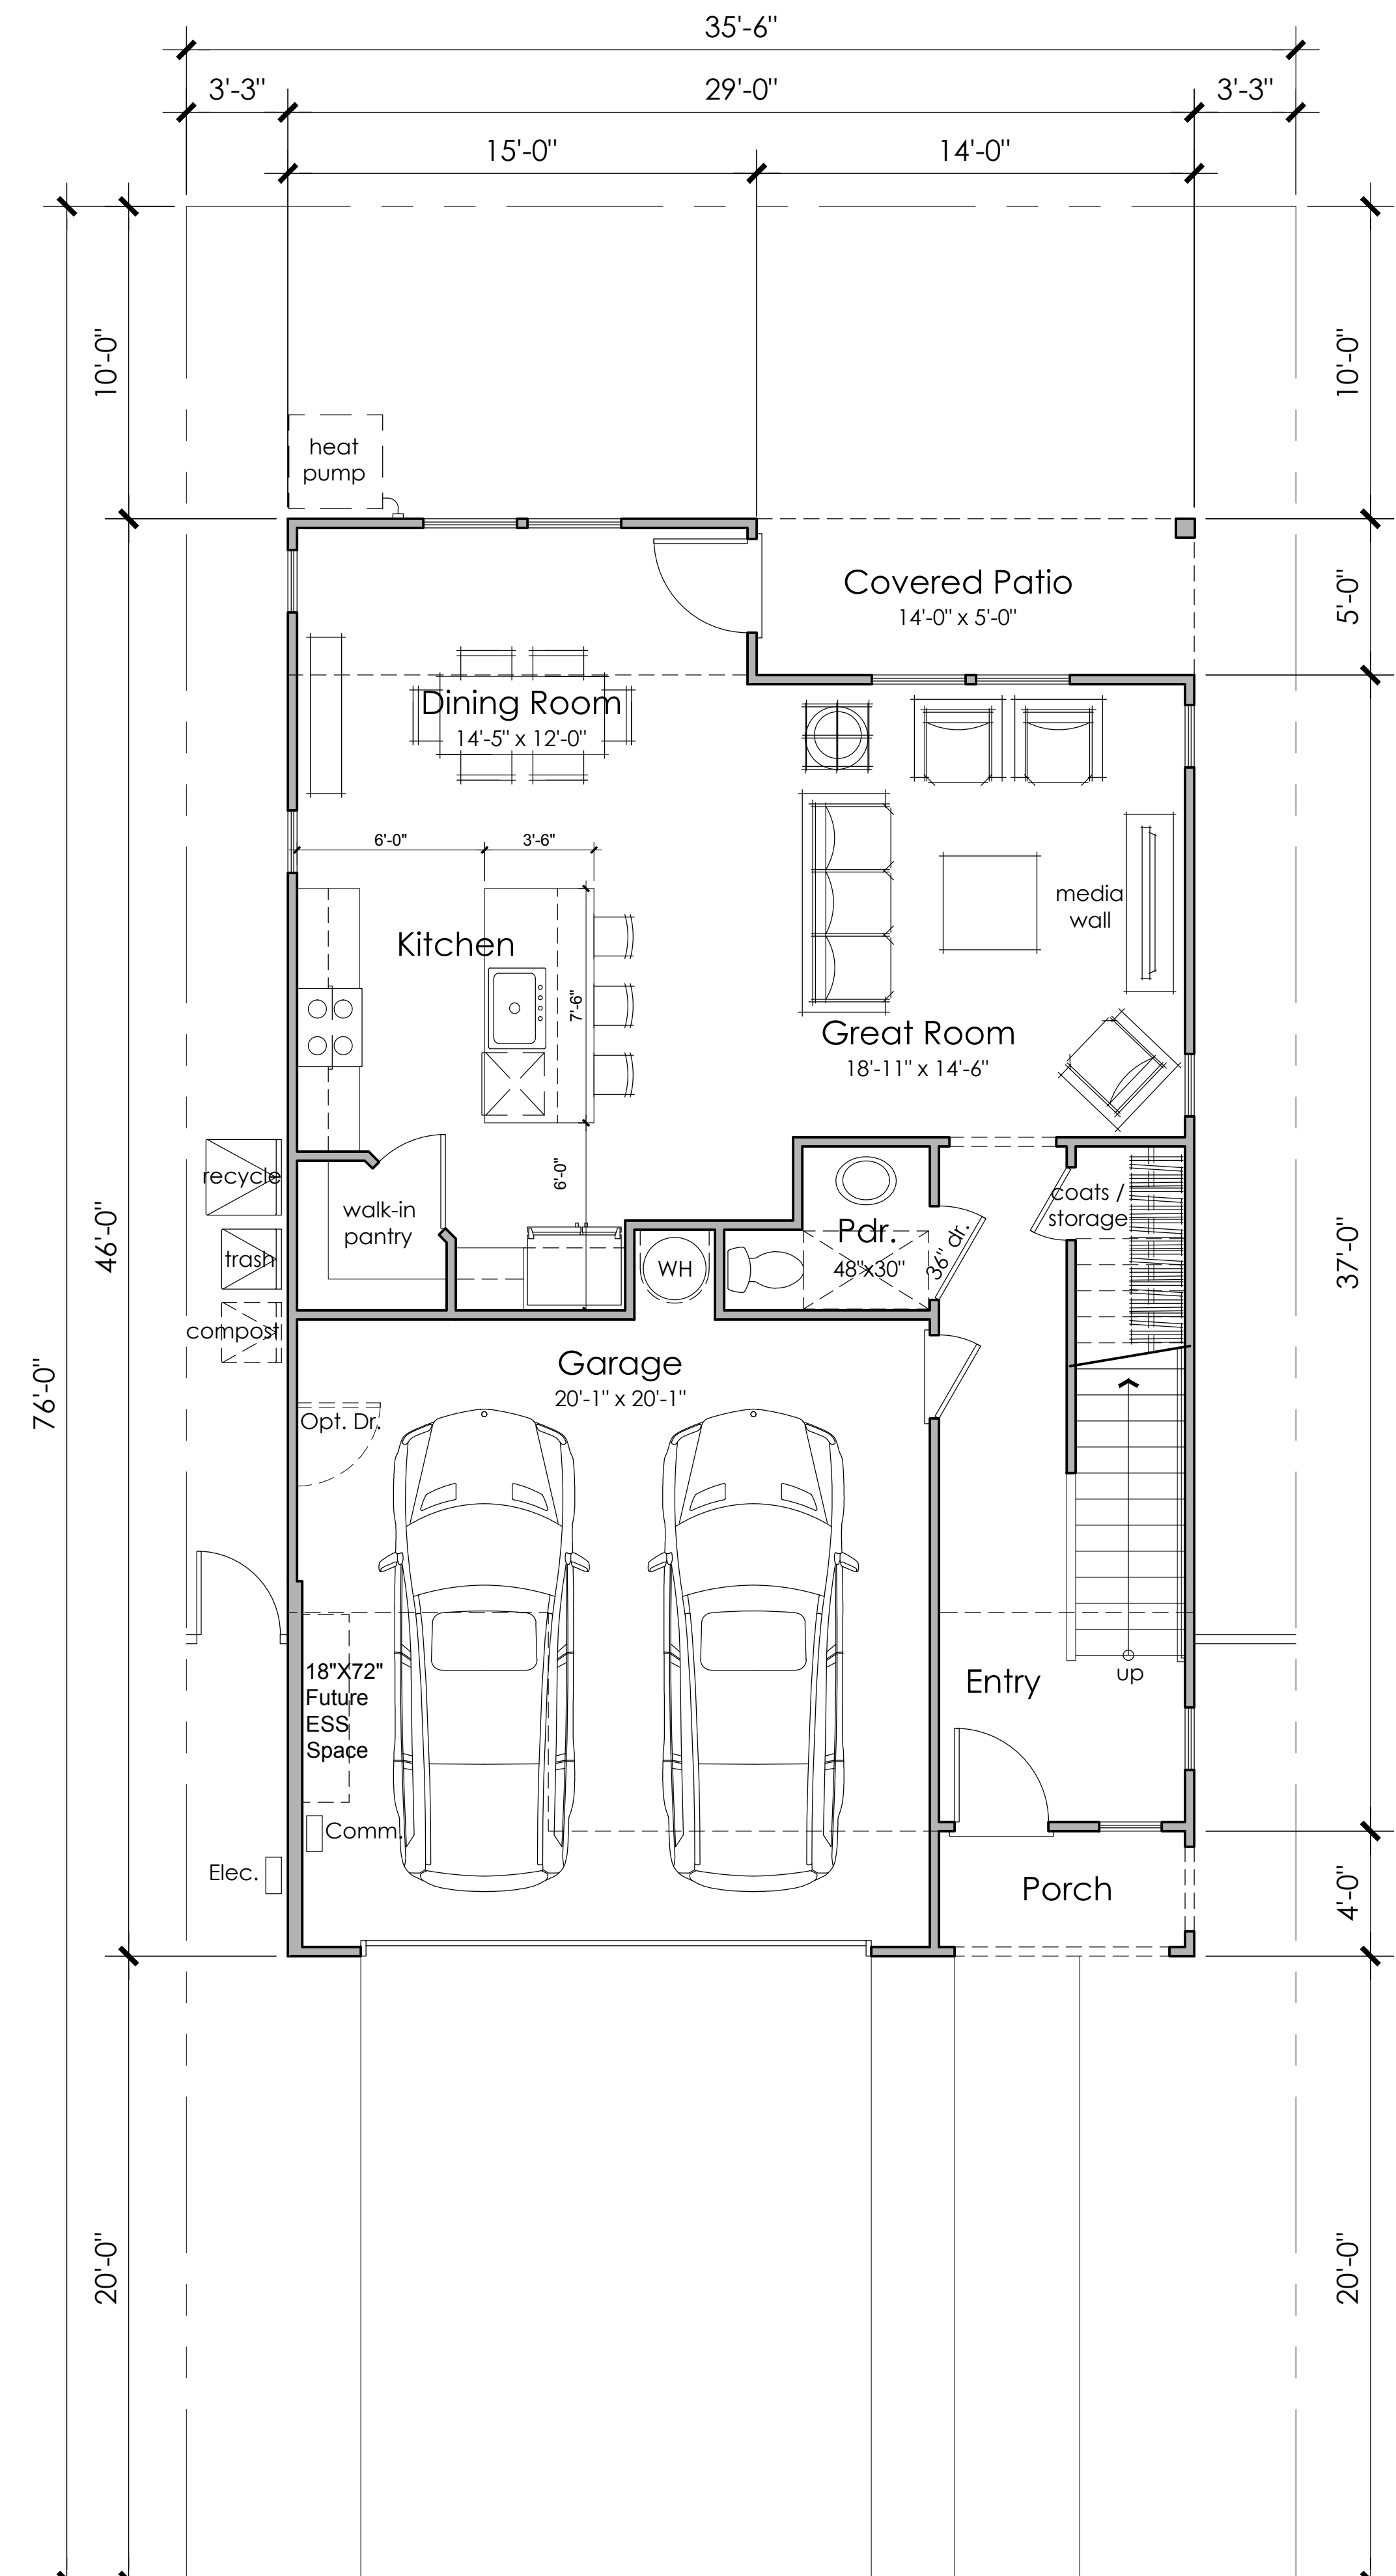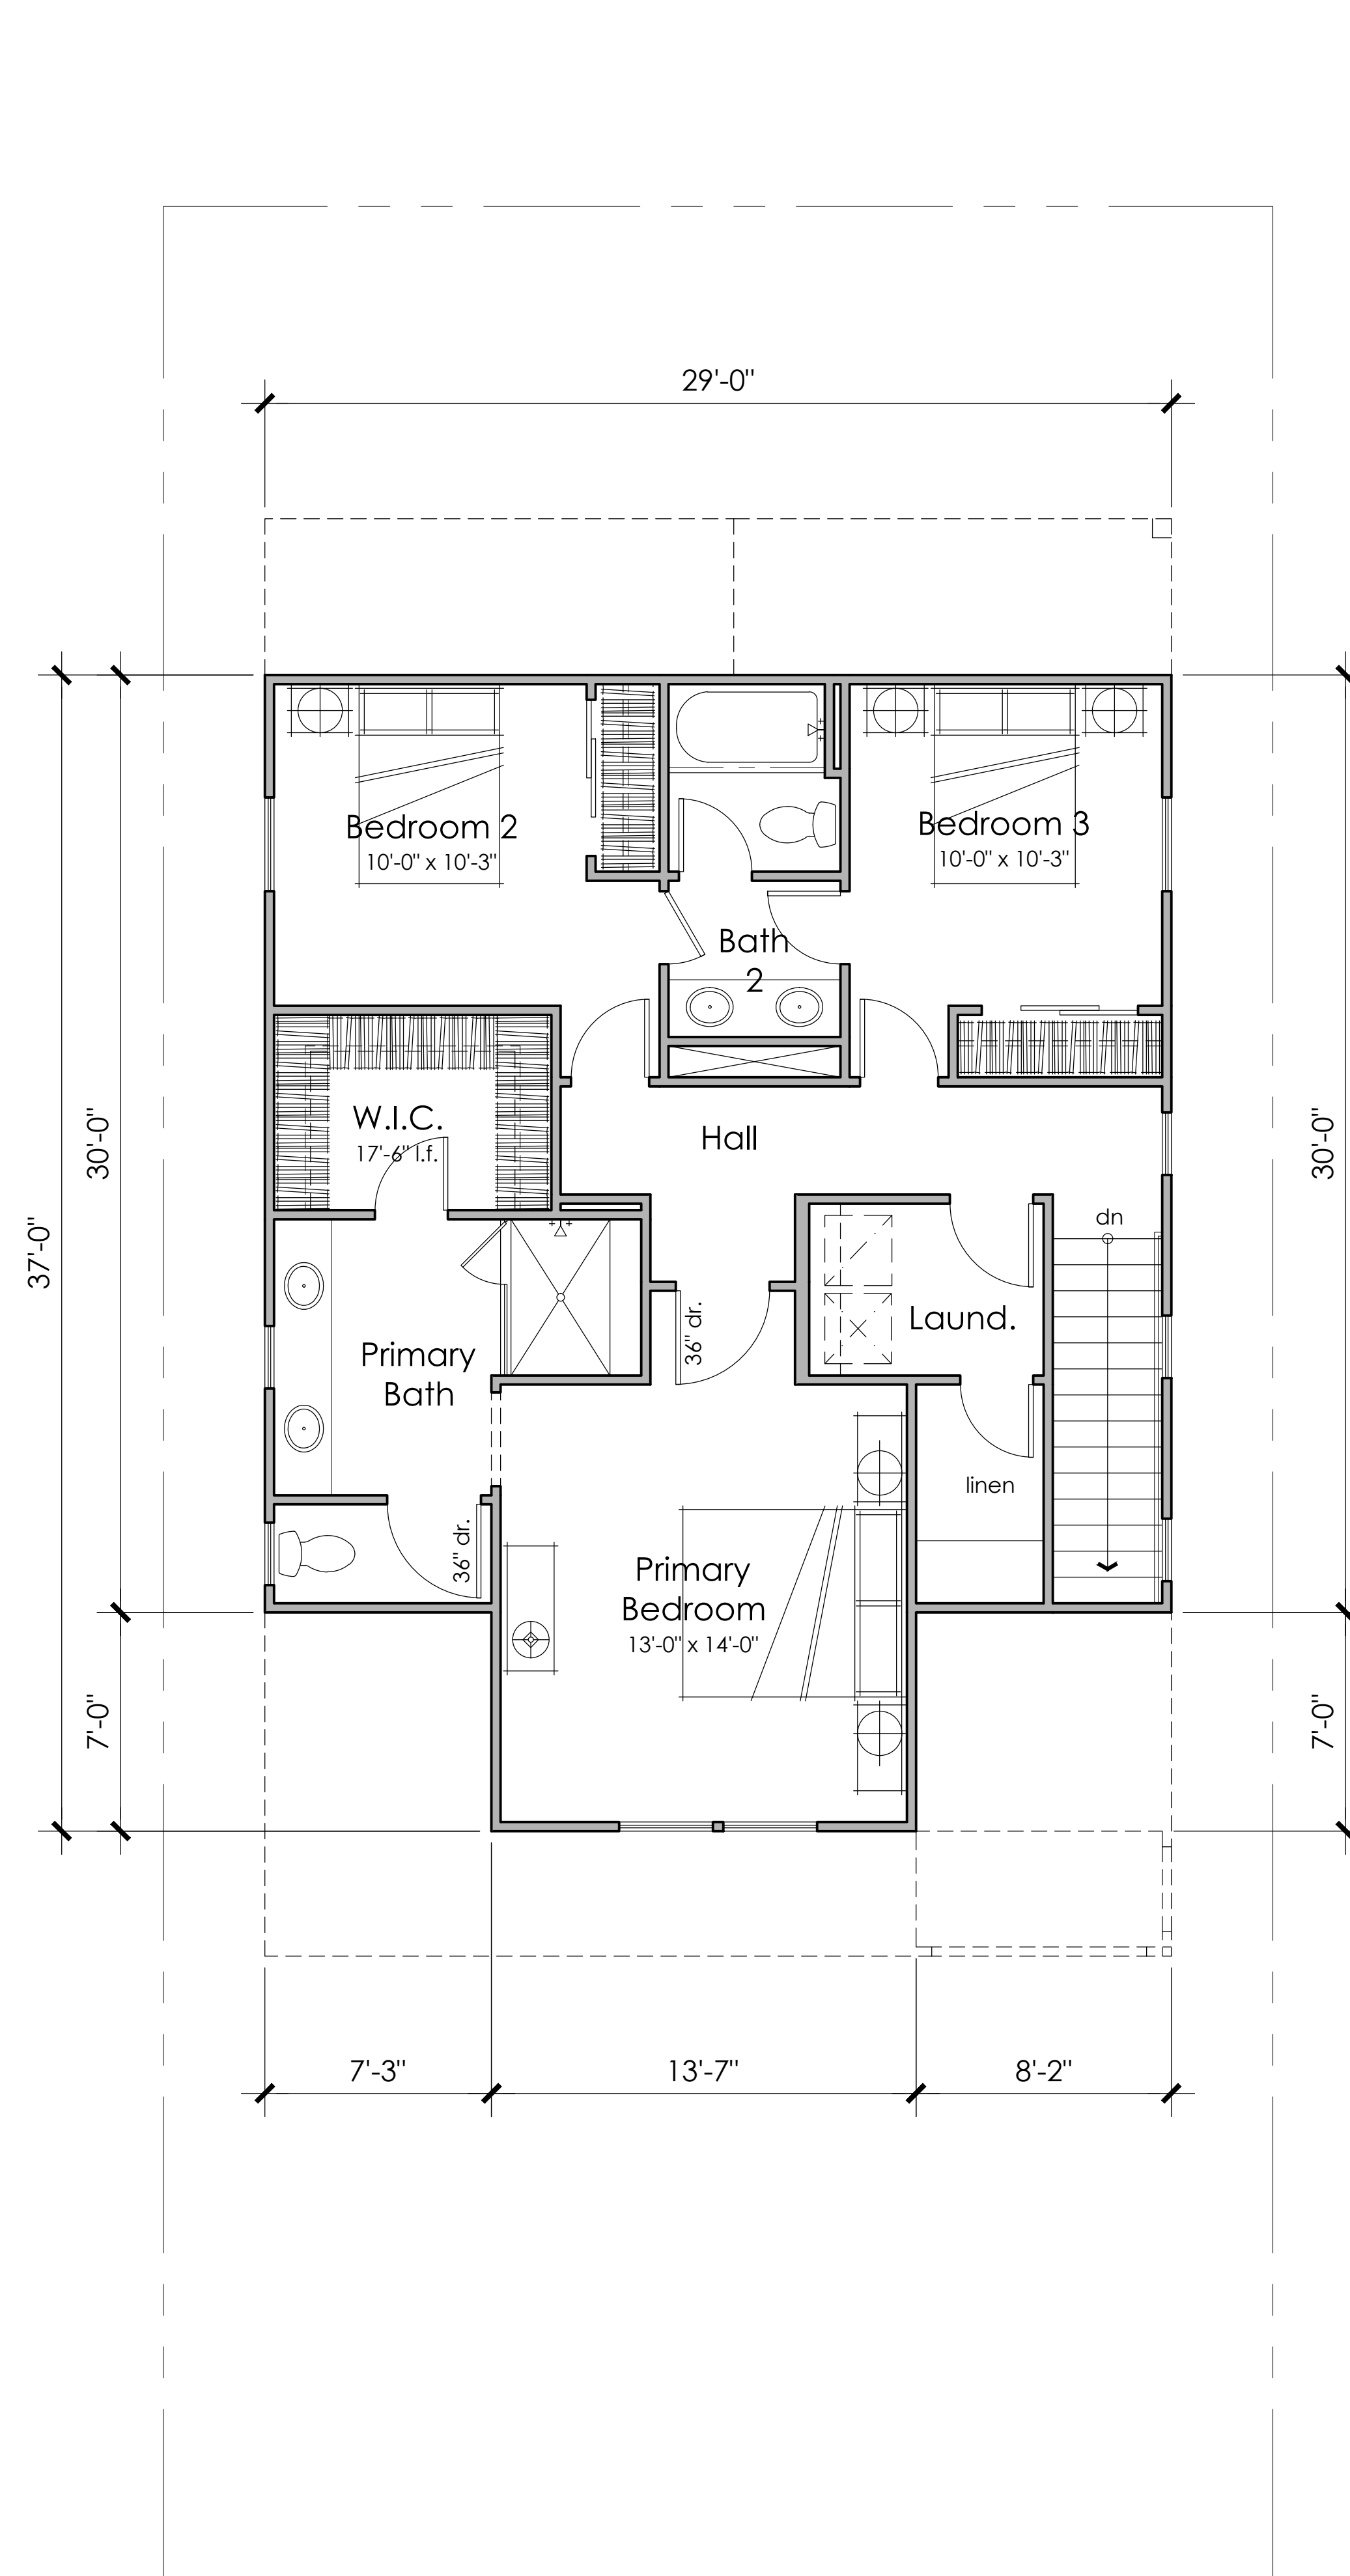

KEY PLAN

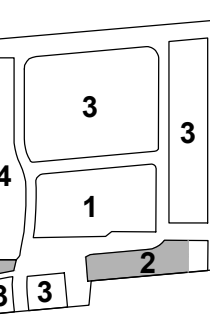


3 BEDROOMS
2.5 BATHS
1743 S.F.


PLAN 8 FLOOR PLAN
AREA 2

SCHEMATIC DESIGN
DECEMBER 4, 2024

A8.1

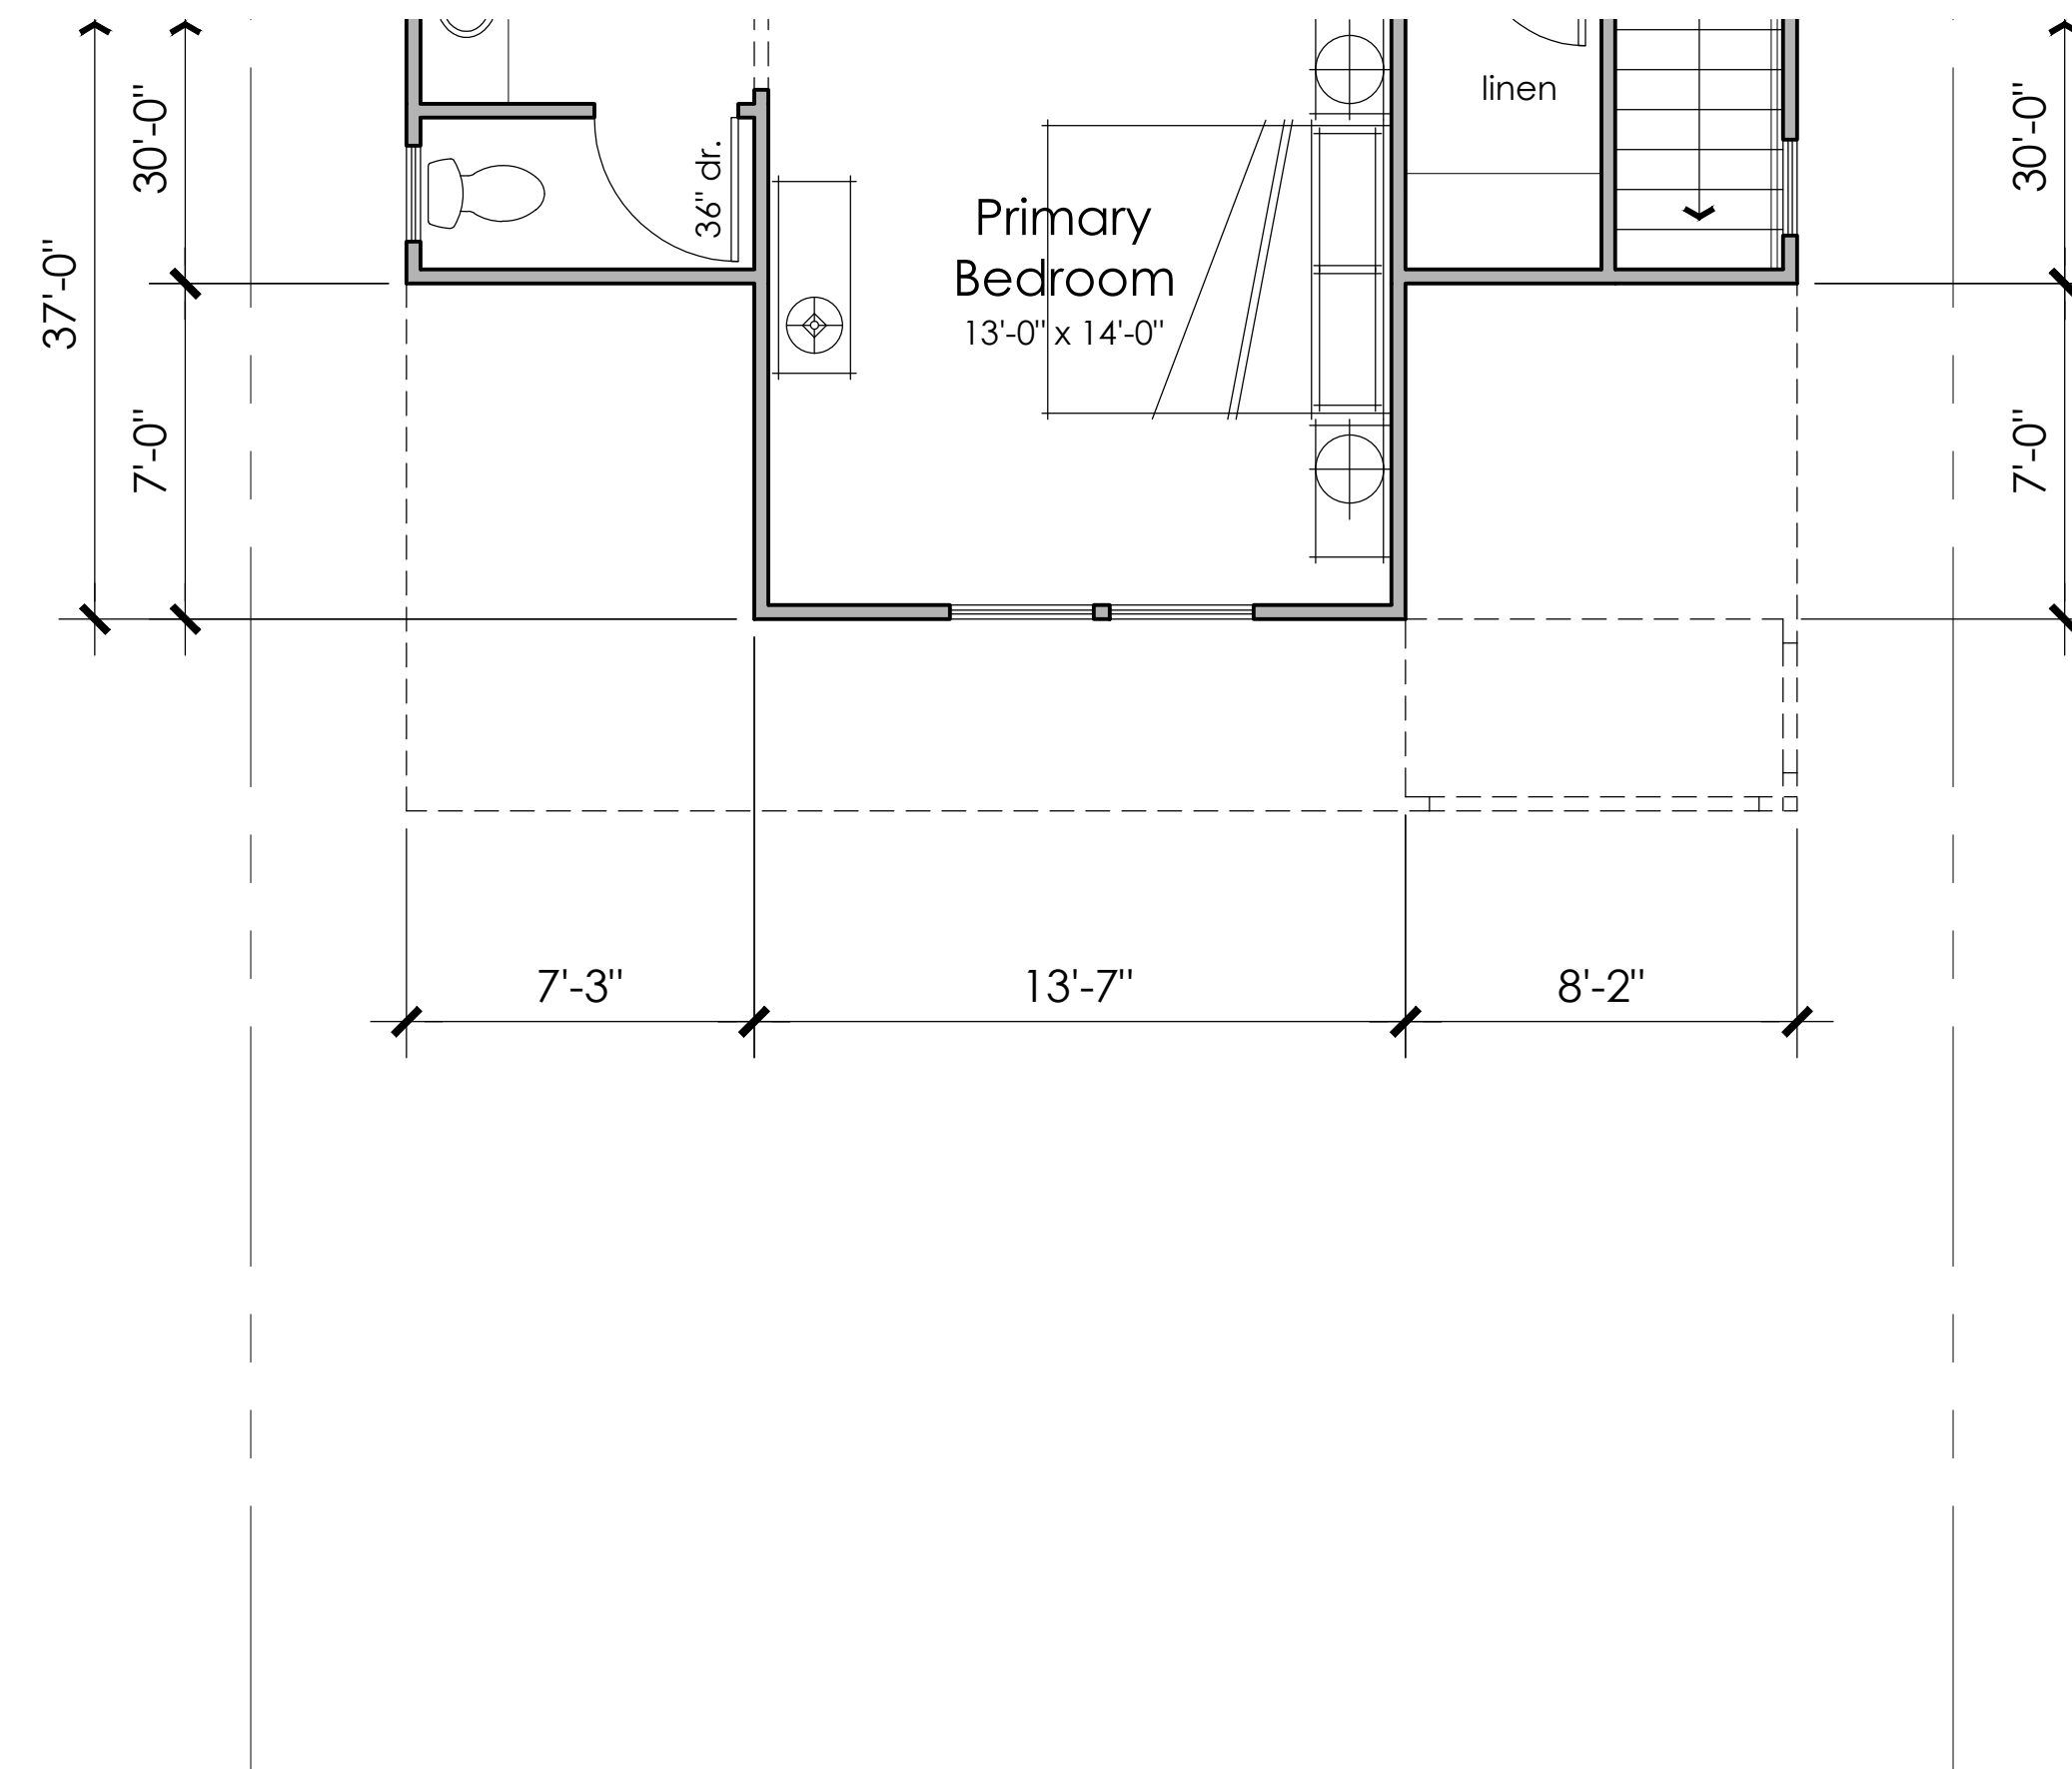

Second Floor
939 SQ. FT.

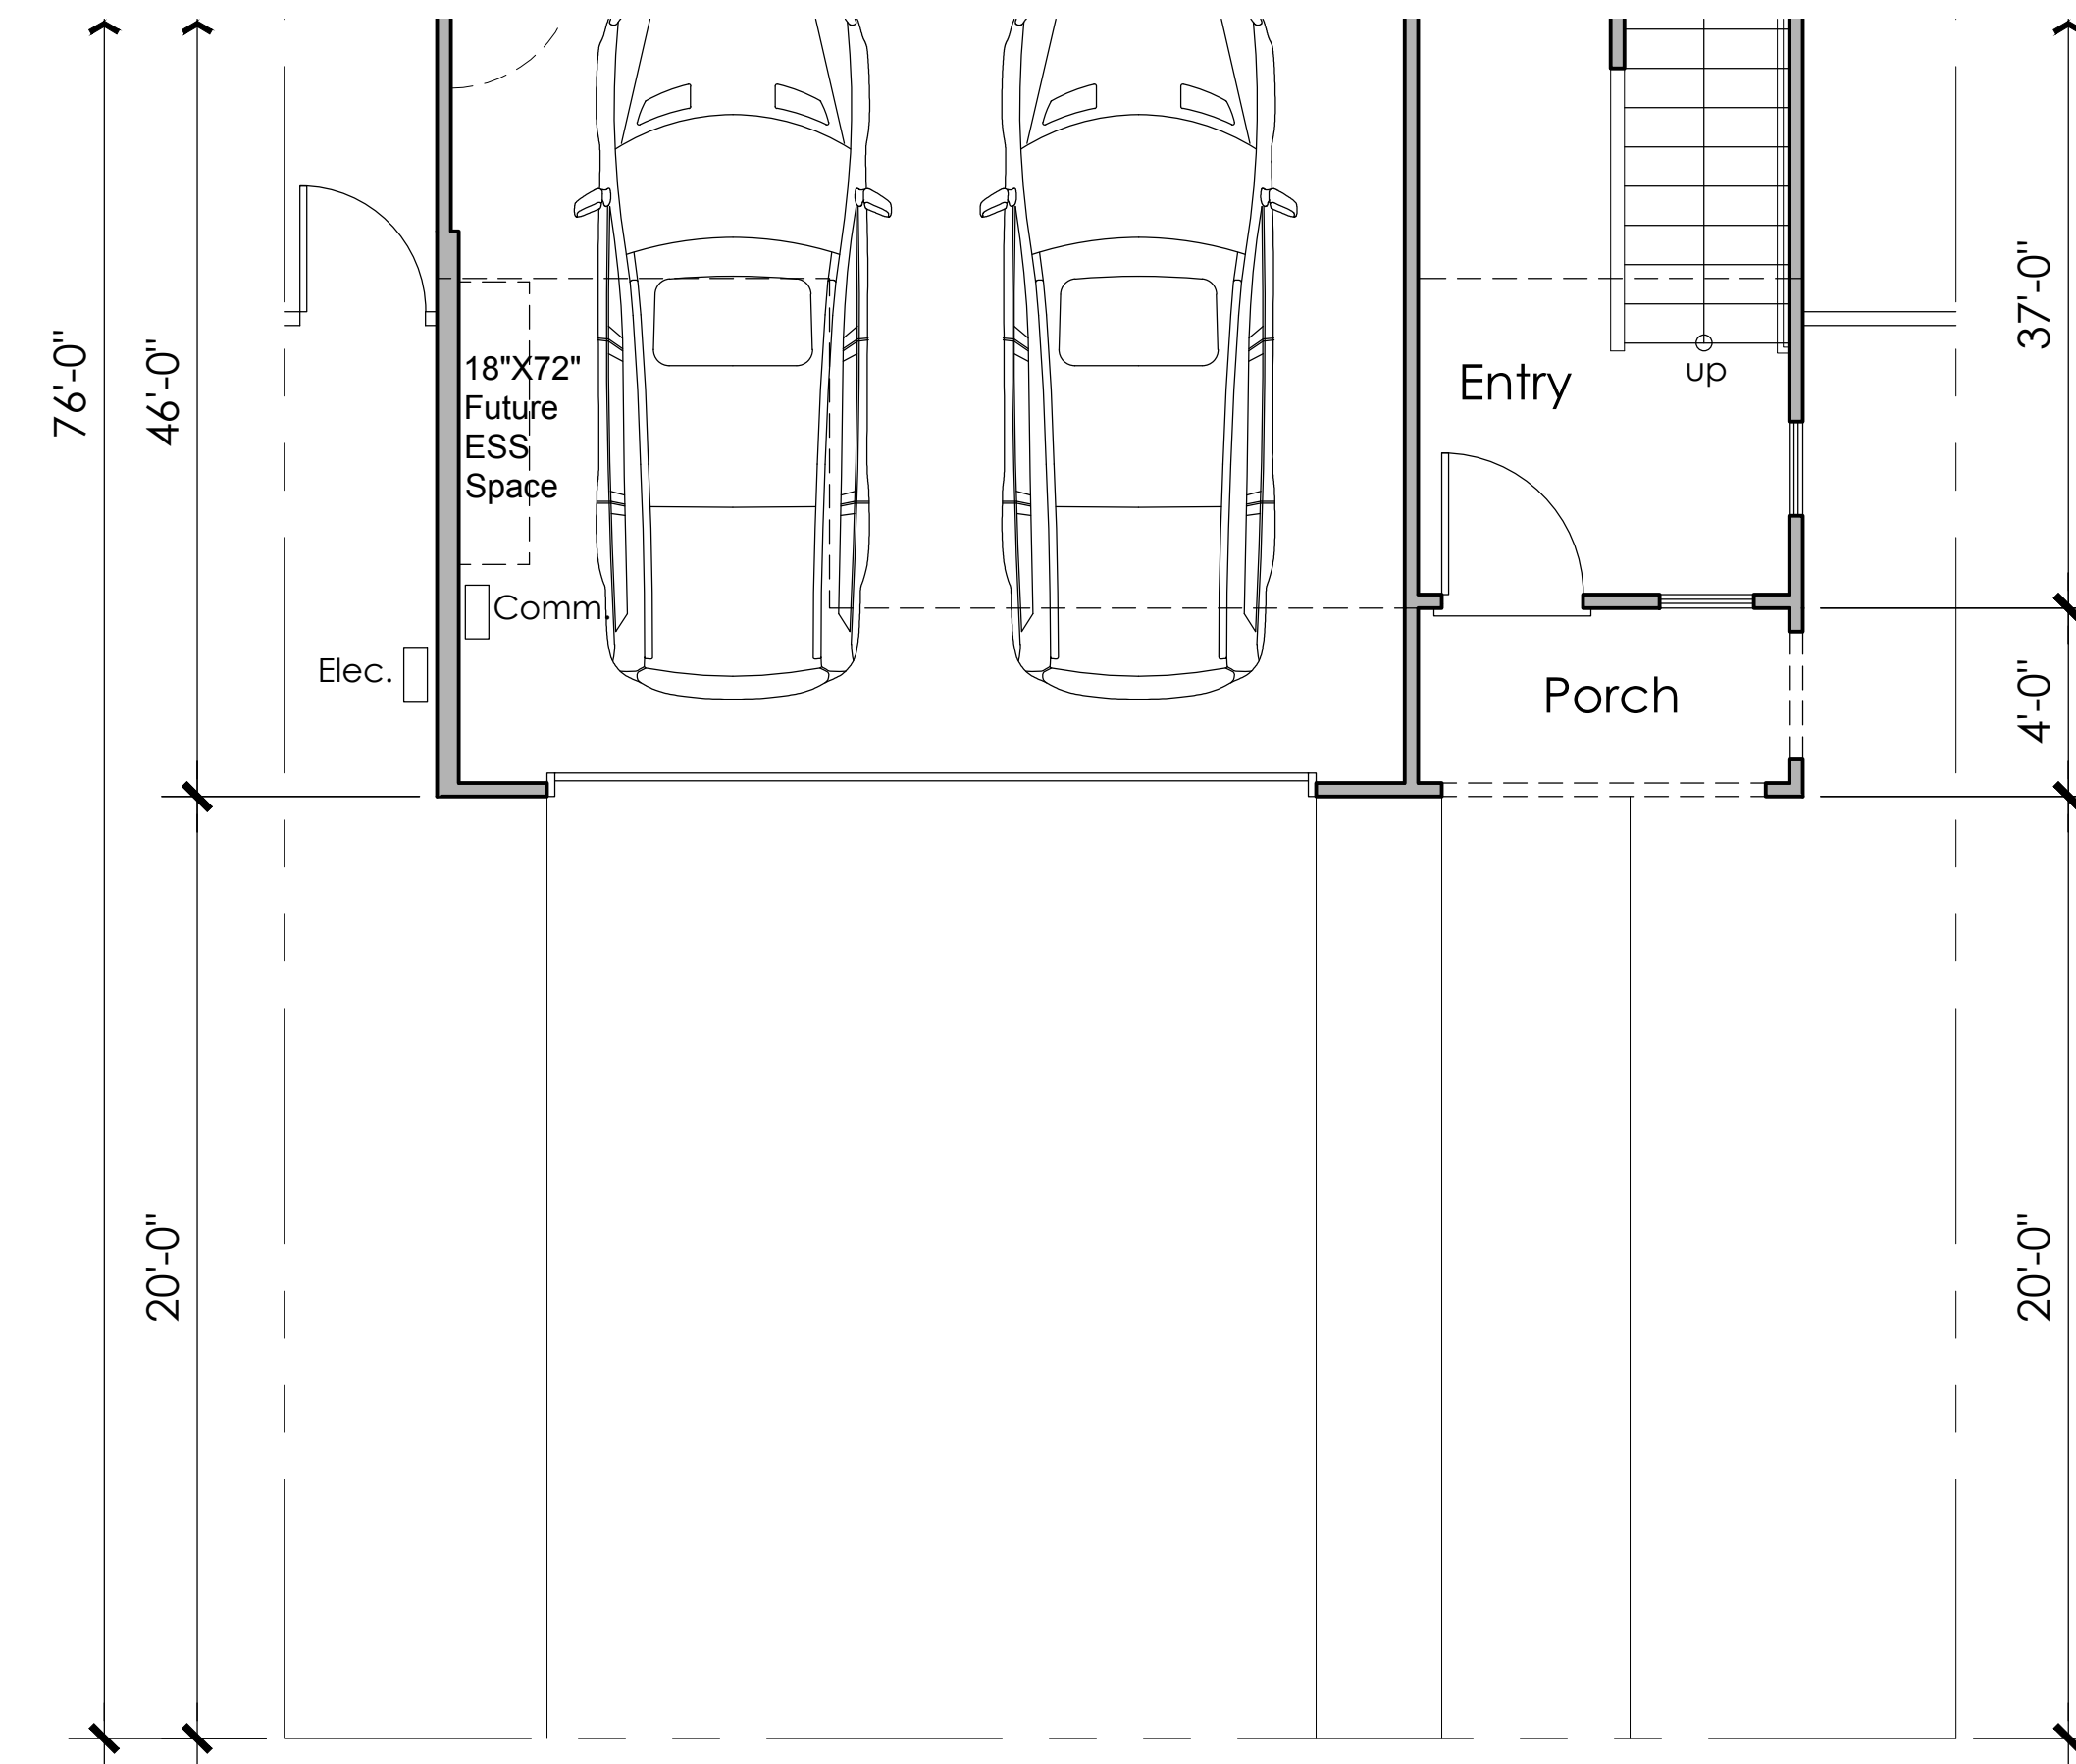


First Floor
804 SQ. FT.

PLAN 8B




Front Elevation 8A - Craftsman

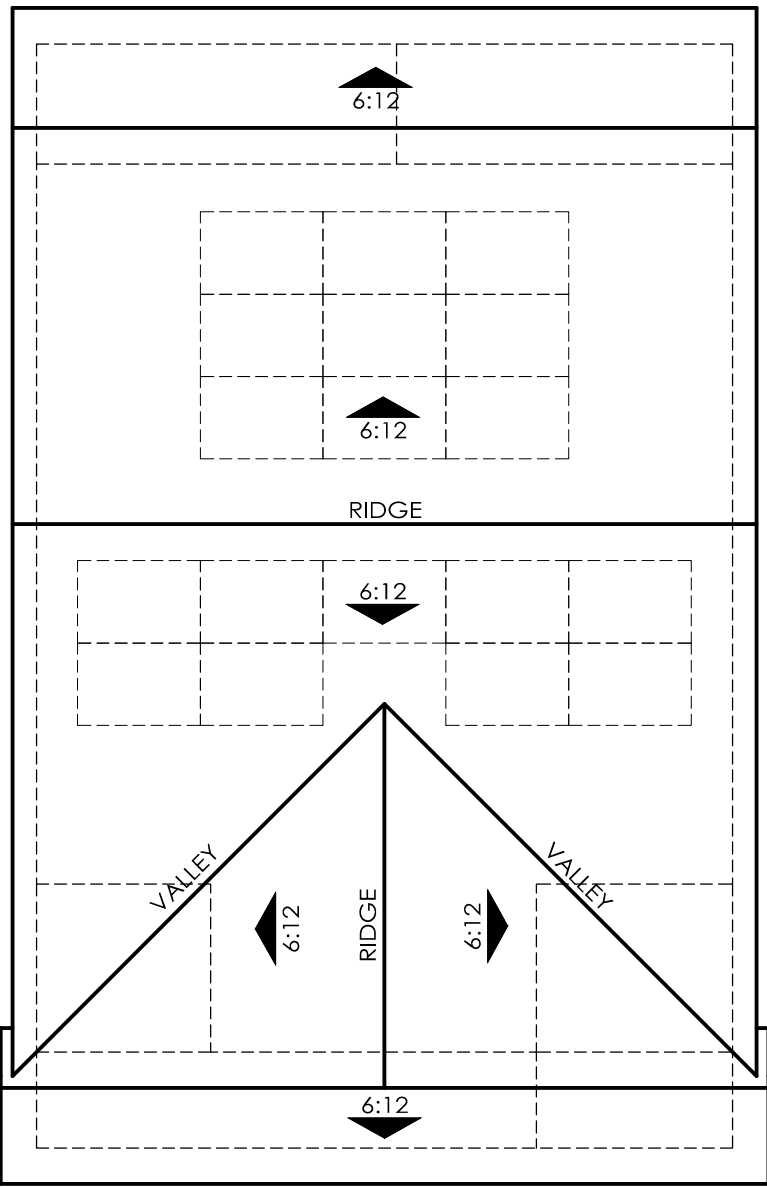

ROOF PLAN 8A

OVERHANG : 18"
RAKE : 12"
ROOF PITCH : 6:12 U.N.O

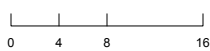


NOTE:

Solar panels shown are for illustrative purposes.
Solar will be confirmed with solar consultant during
building submittal process.
Location, quantity and orientation may change.

No roof mounted mechanical equipment.


8A - Material Legend:


- Composition Shingle Roofing
- Stucco Finish
- Cementitious Lap Siding
- Enhanced Head and Sill Trim
- Decorative Gable End Detail
- Metal Garage Door
- Decorative Coach Light

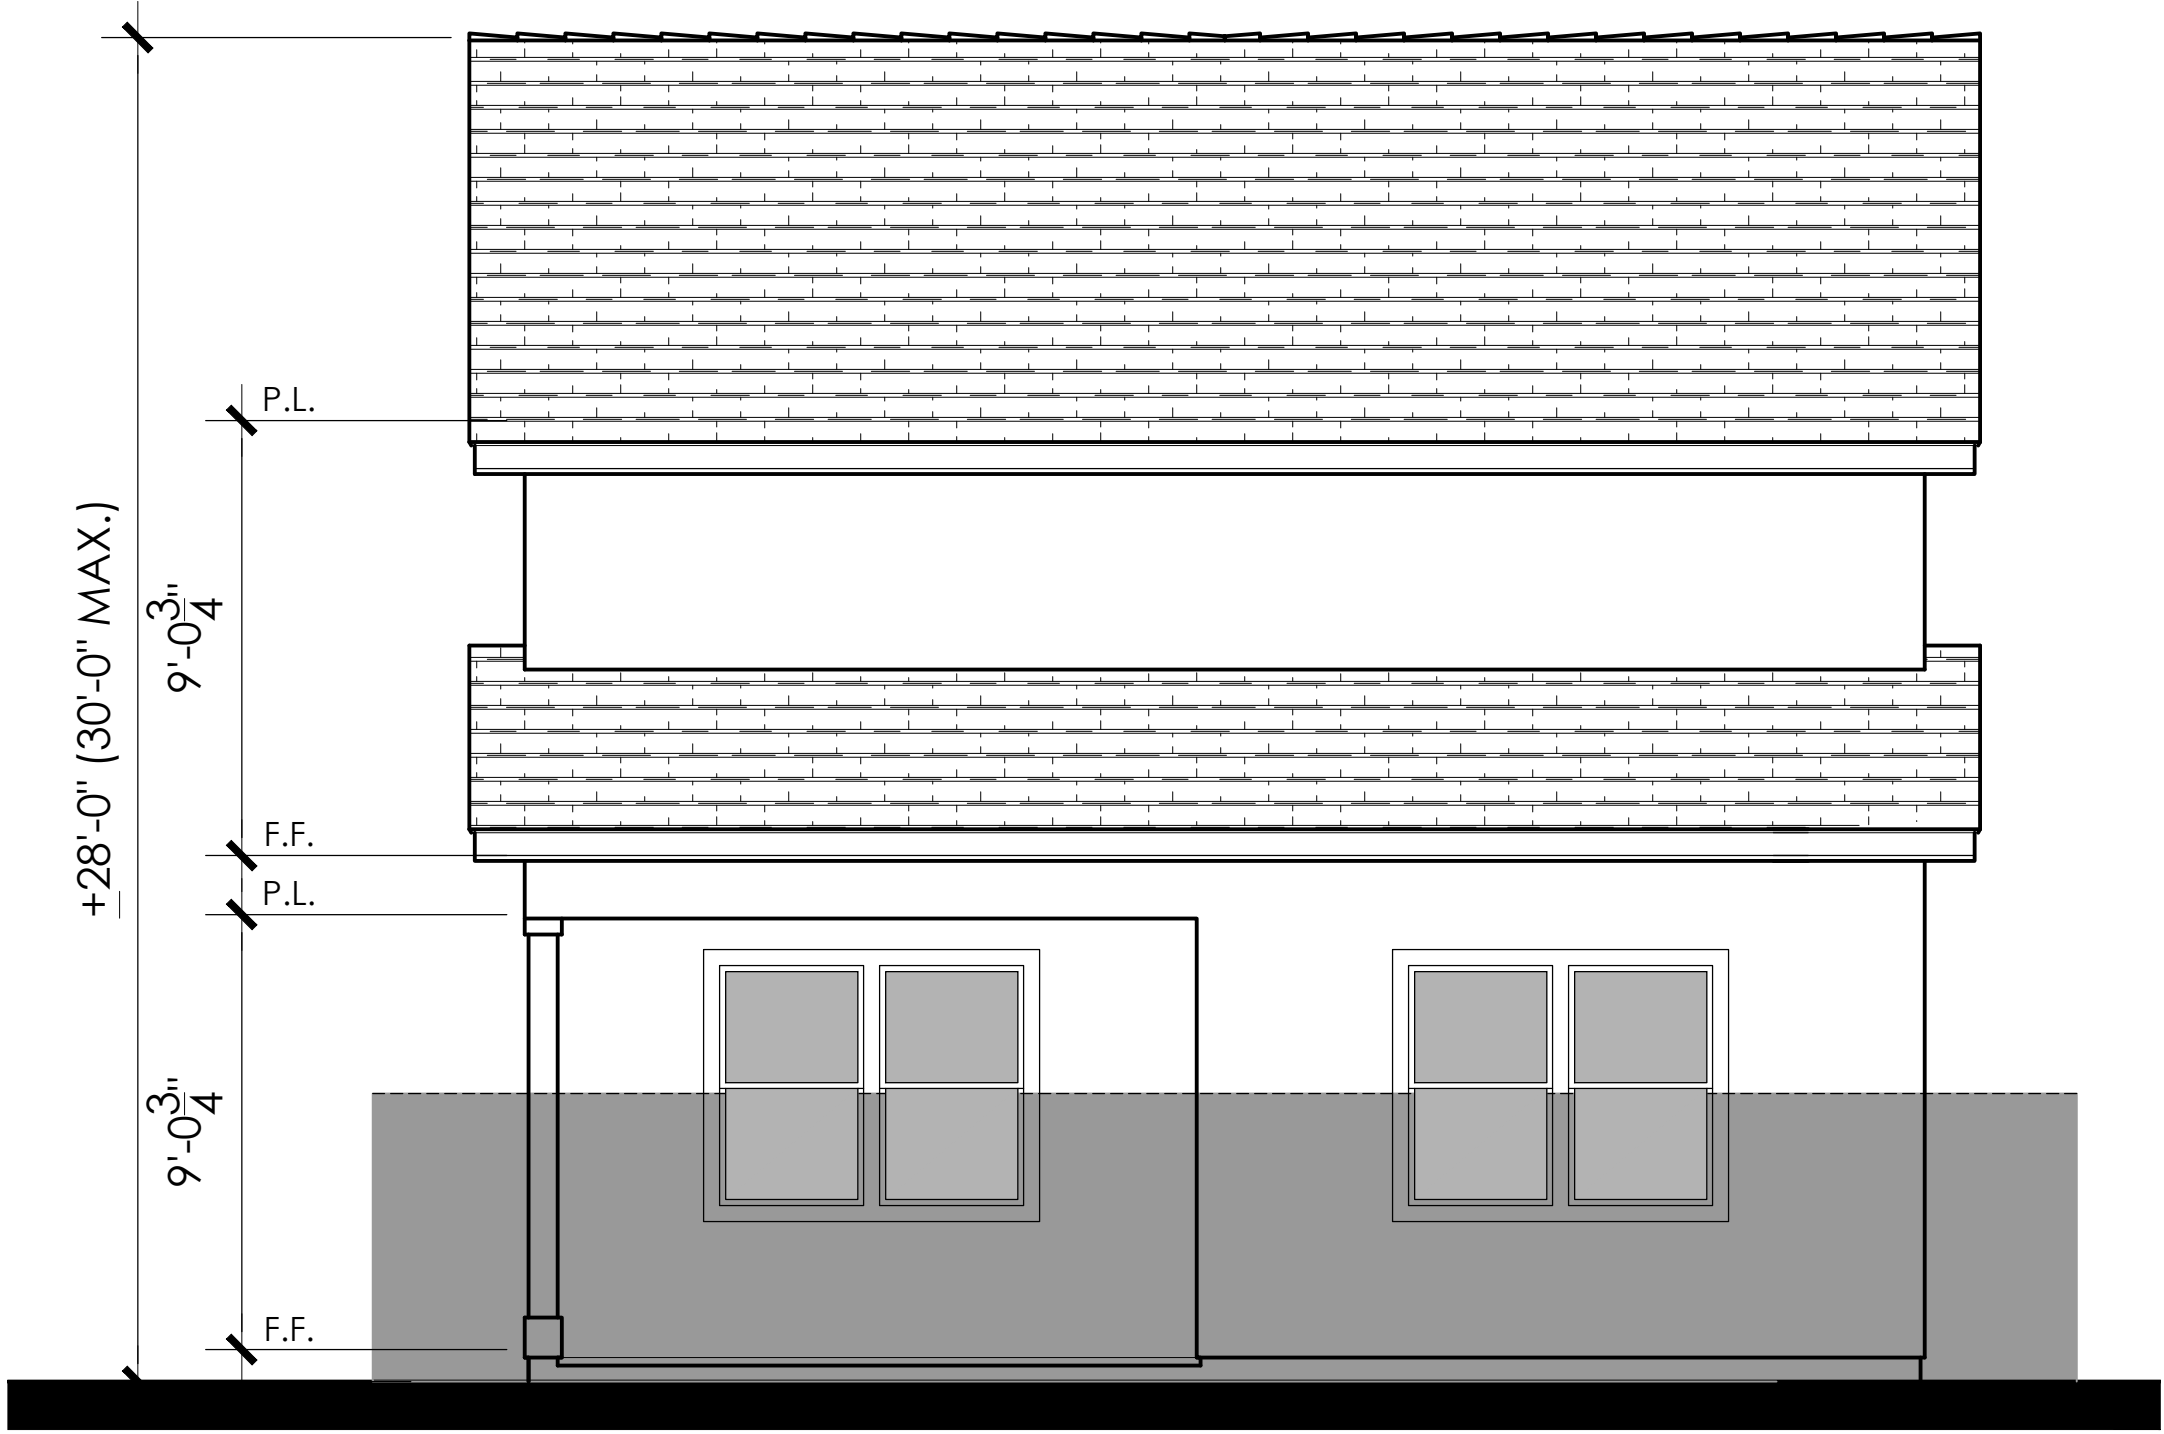


Rear Elevation

KEY PLAN

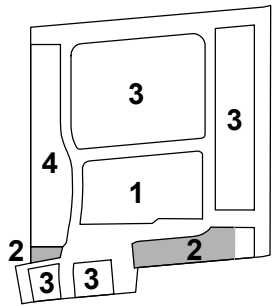

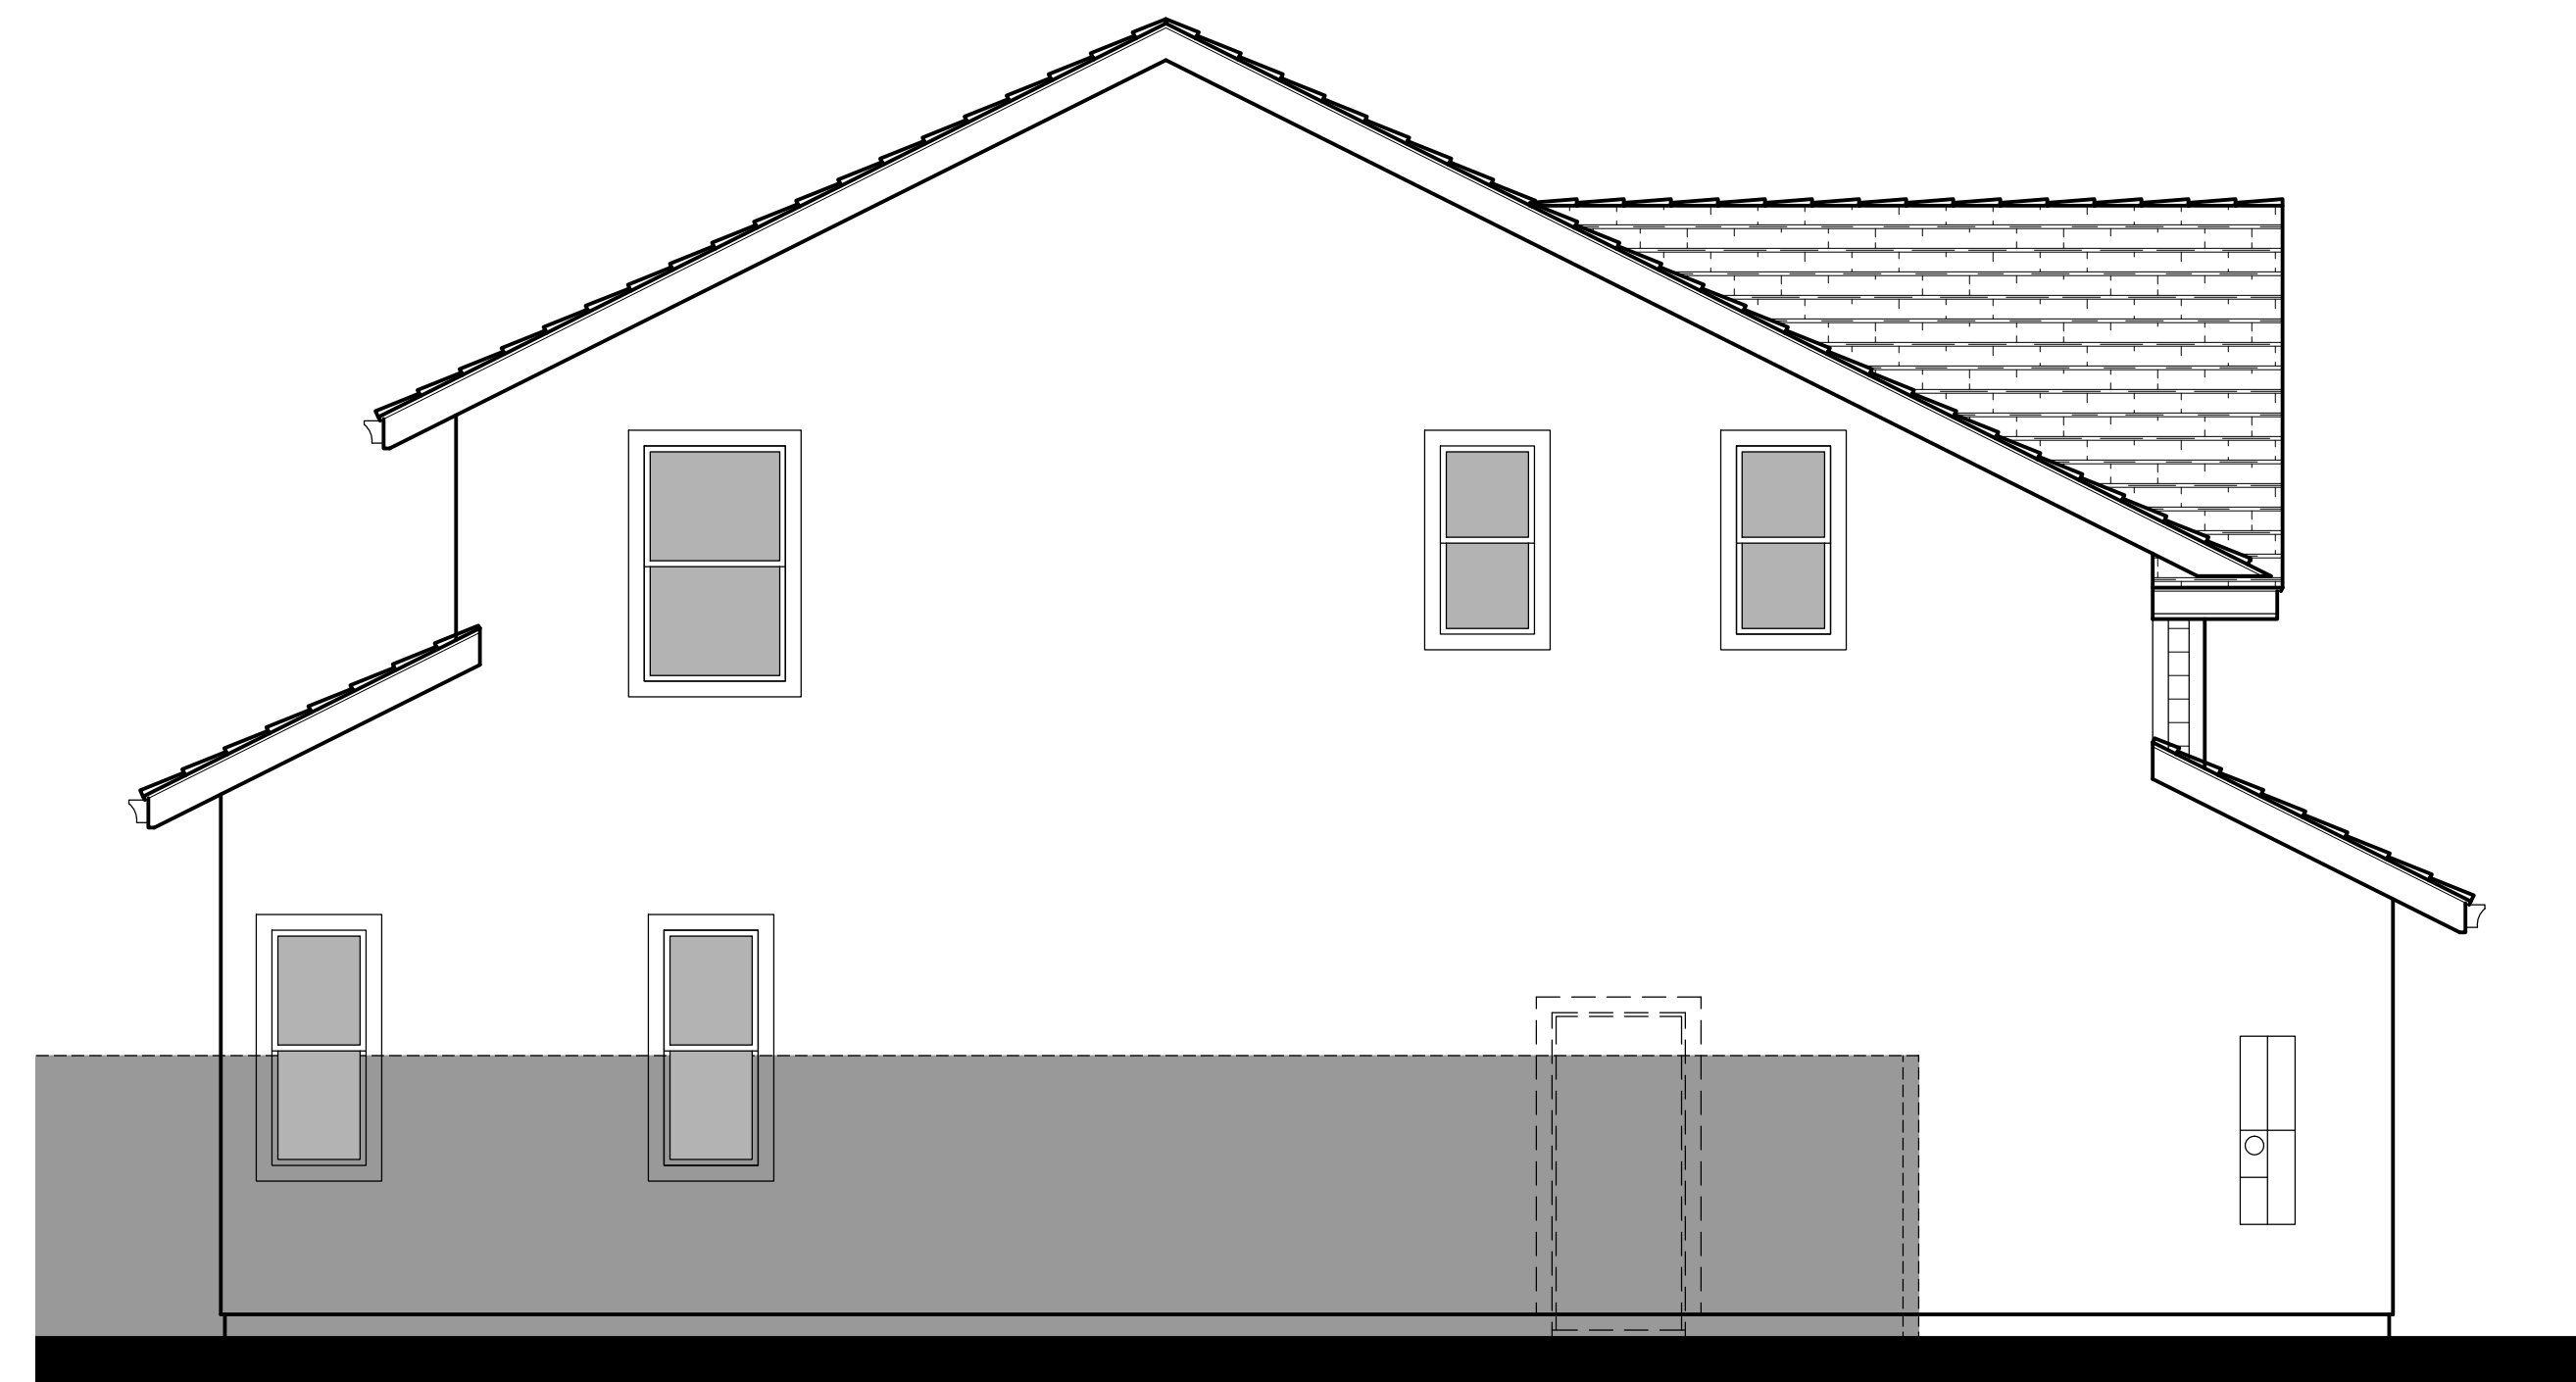


Left Elevation

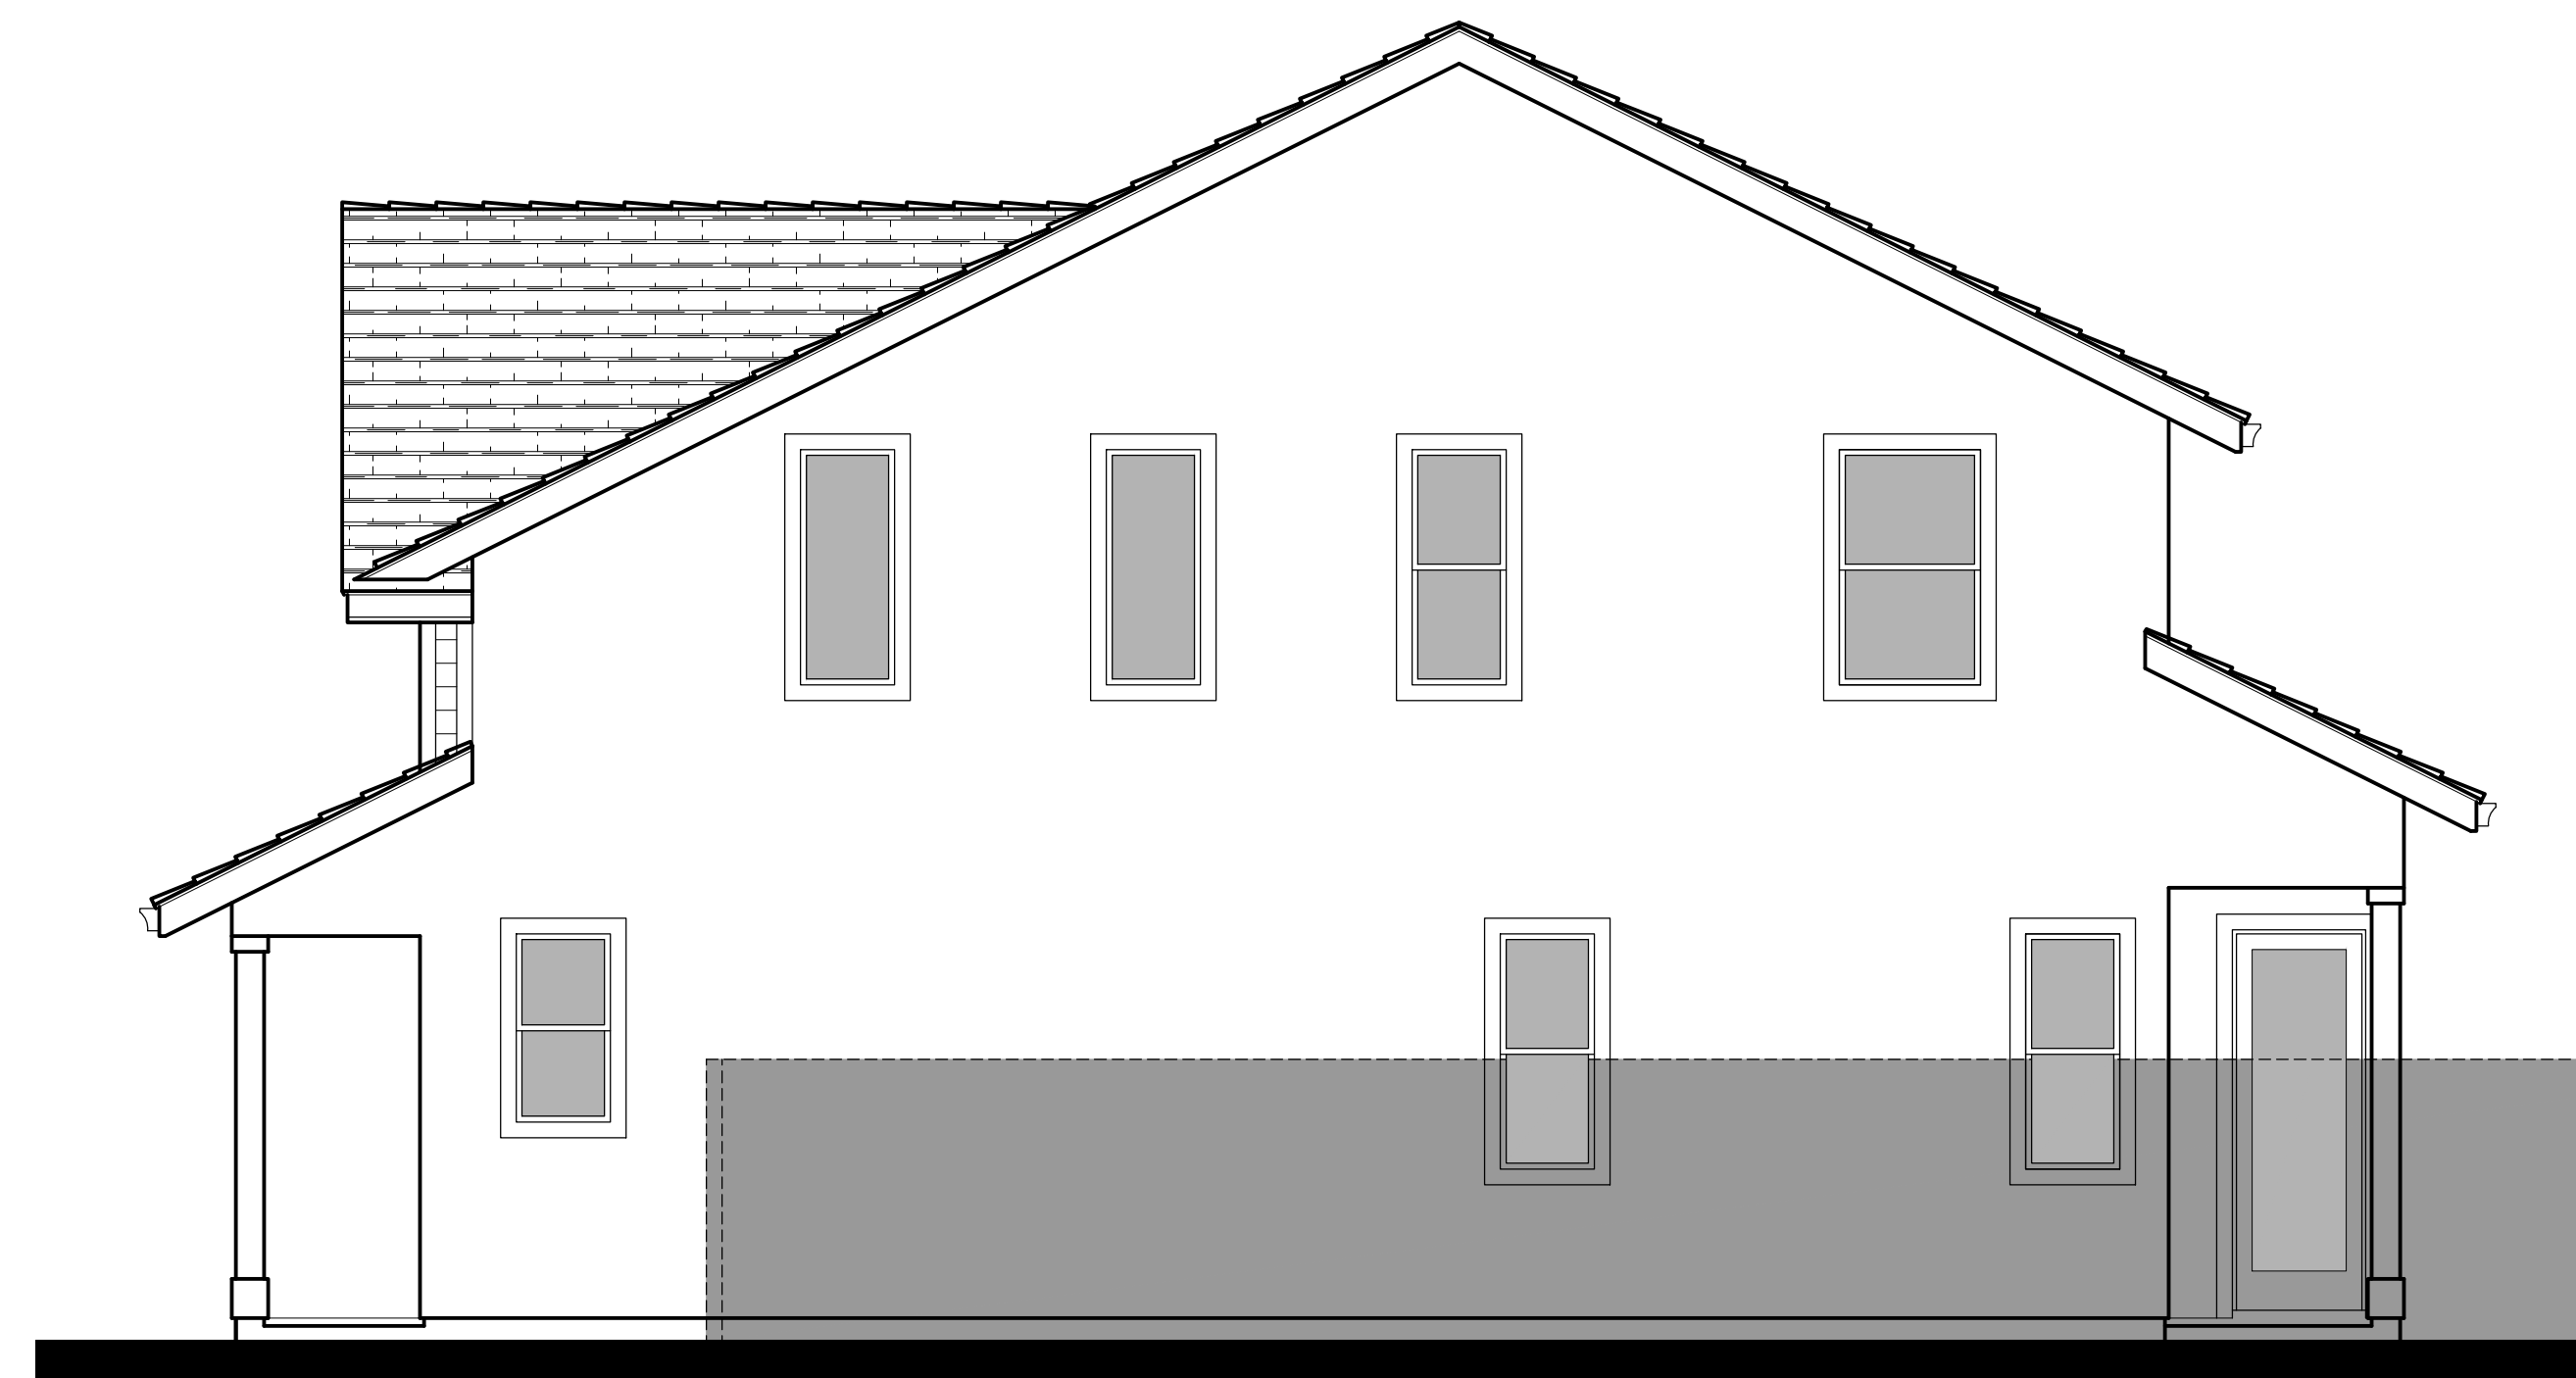


Right Elevation

KEY PLAN

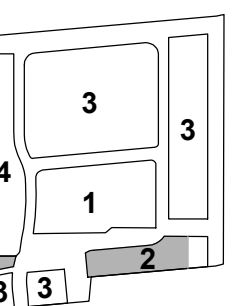



Front Elevation 8B - Cottage

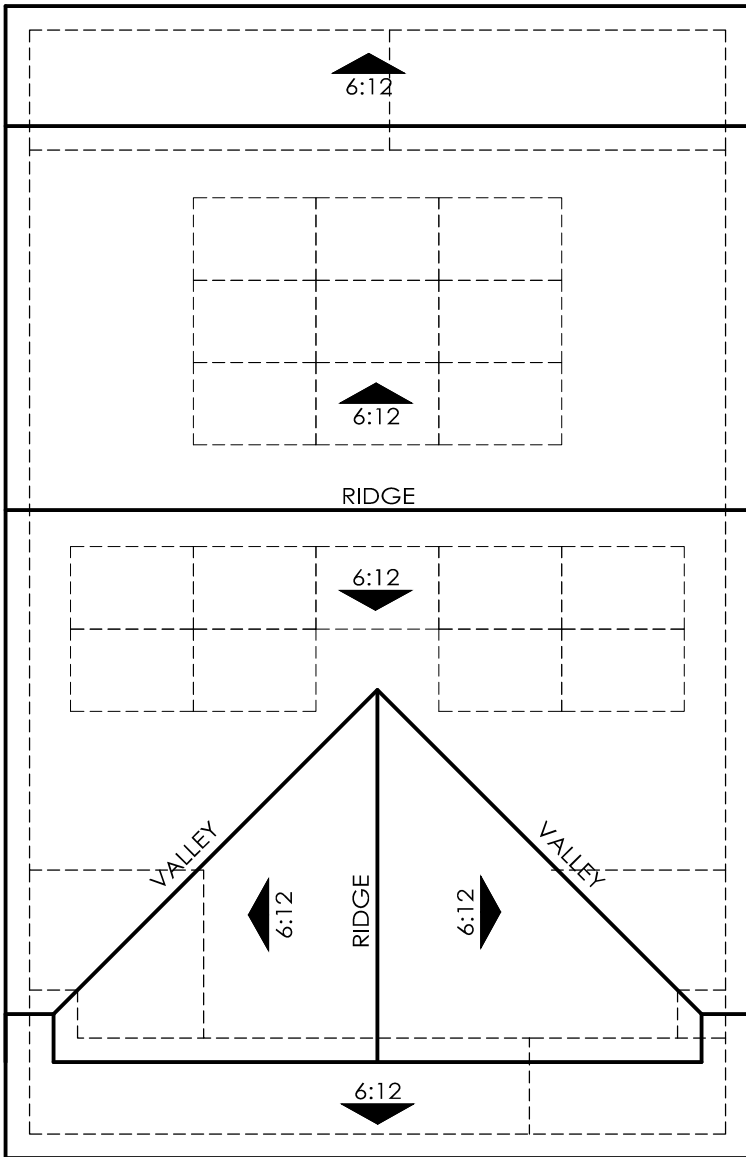

ROOF PLAN 8B

OVERHANG : 12"
RAKE : 12"
ROOF PITCH : 6:12 U.N.O




NOTE:

Solar panels shown are for illustrative purposes.
Solar will be confirmed with solar consultant during
building submittal process.
Location, quantity and orientation may change.

No roof mounted mechanical equipment.


8B - Material Legend:


- Composition Shingle Roofing
- Stucco Finish
- Stone Veneer
- Enhanced Head and Sill Trim
- Decorative Gable End Detail
- Metal Garage Door
- Decorative Coach Light

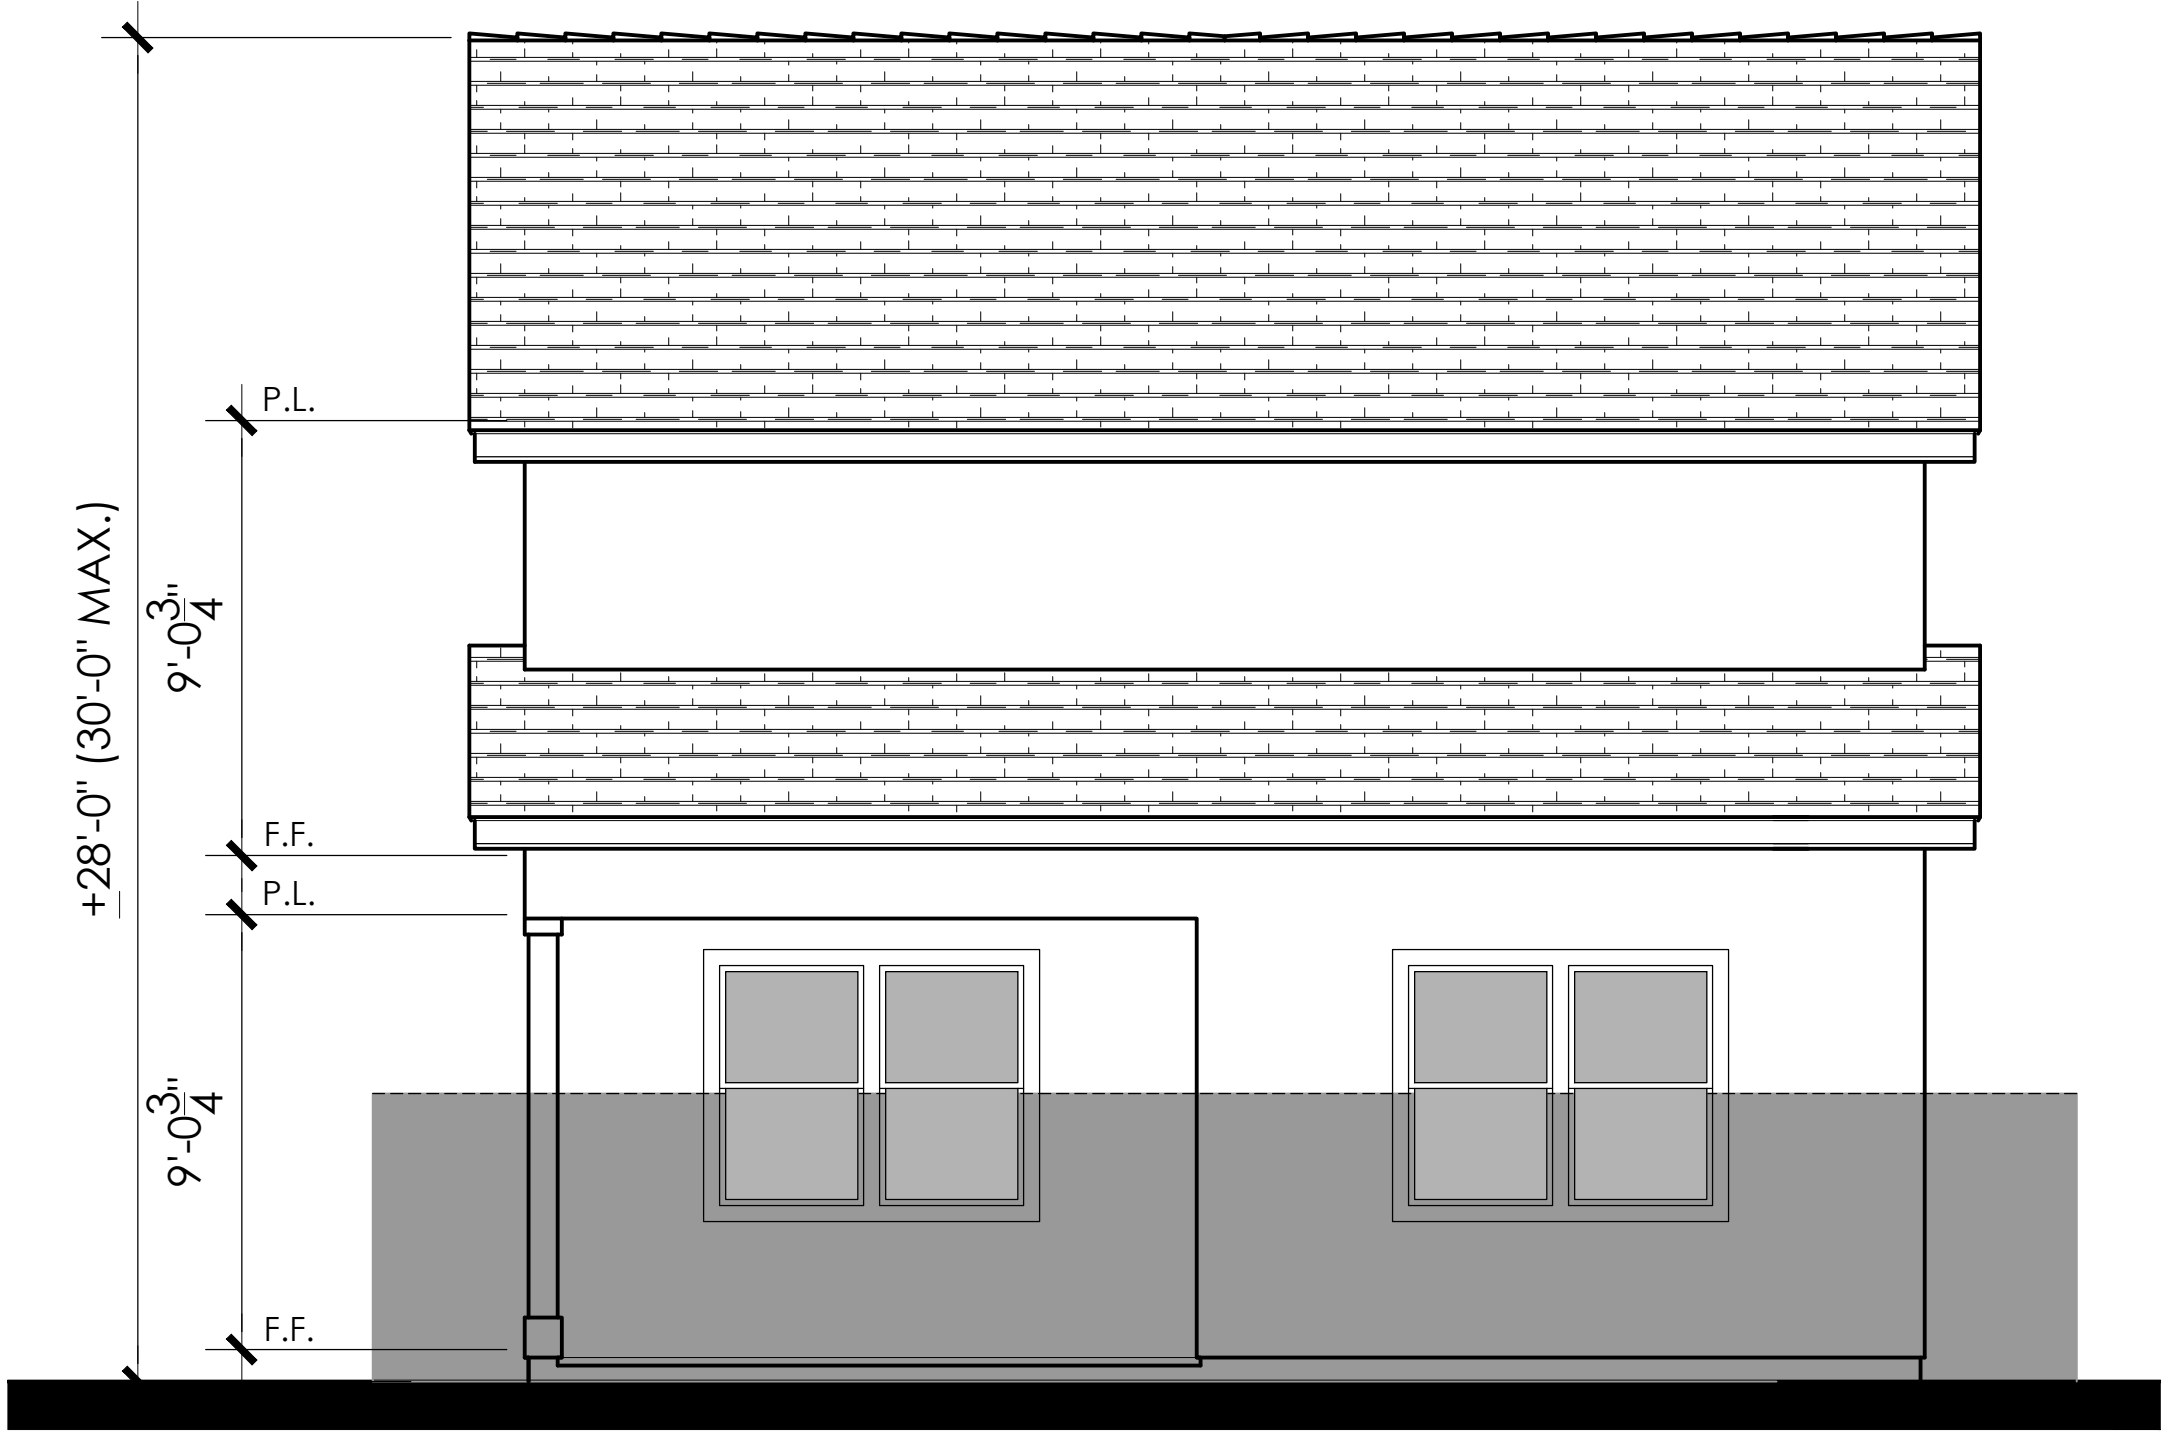


Rear Elevation

KEY PLAN

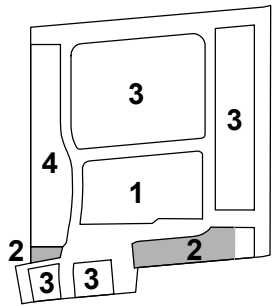

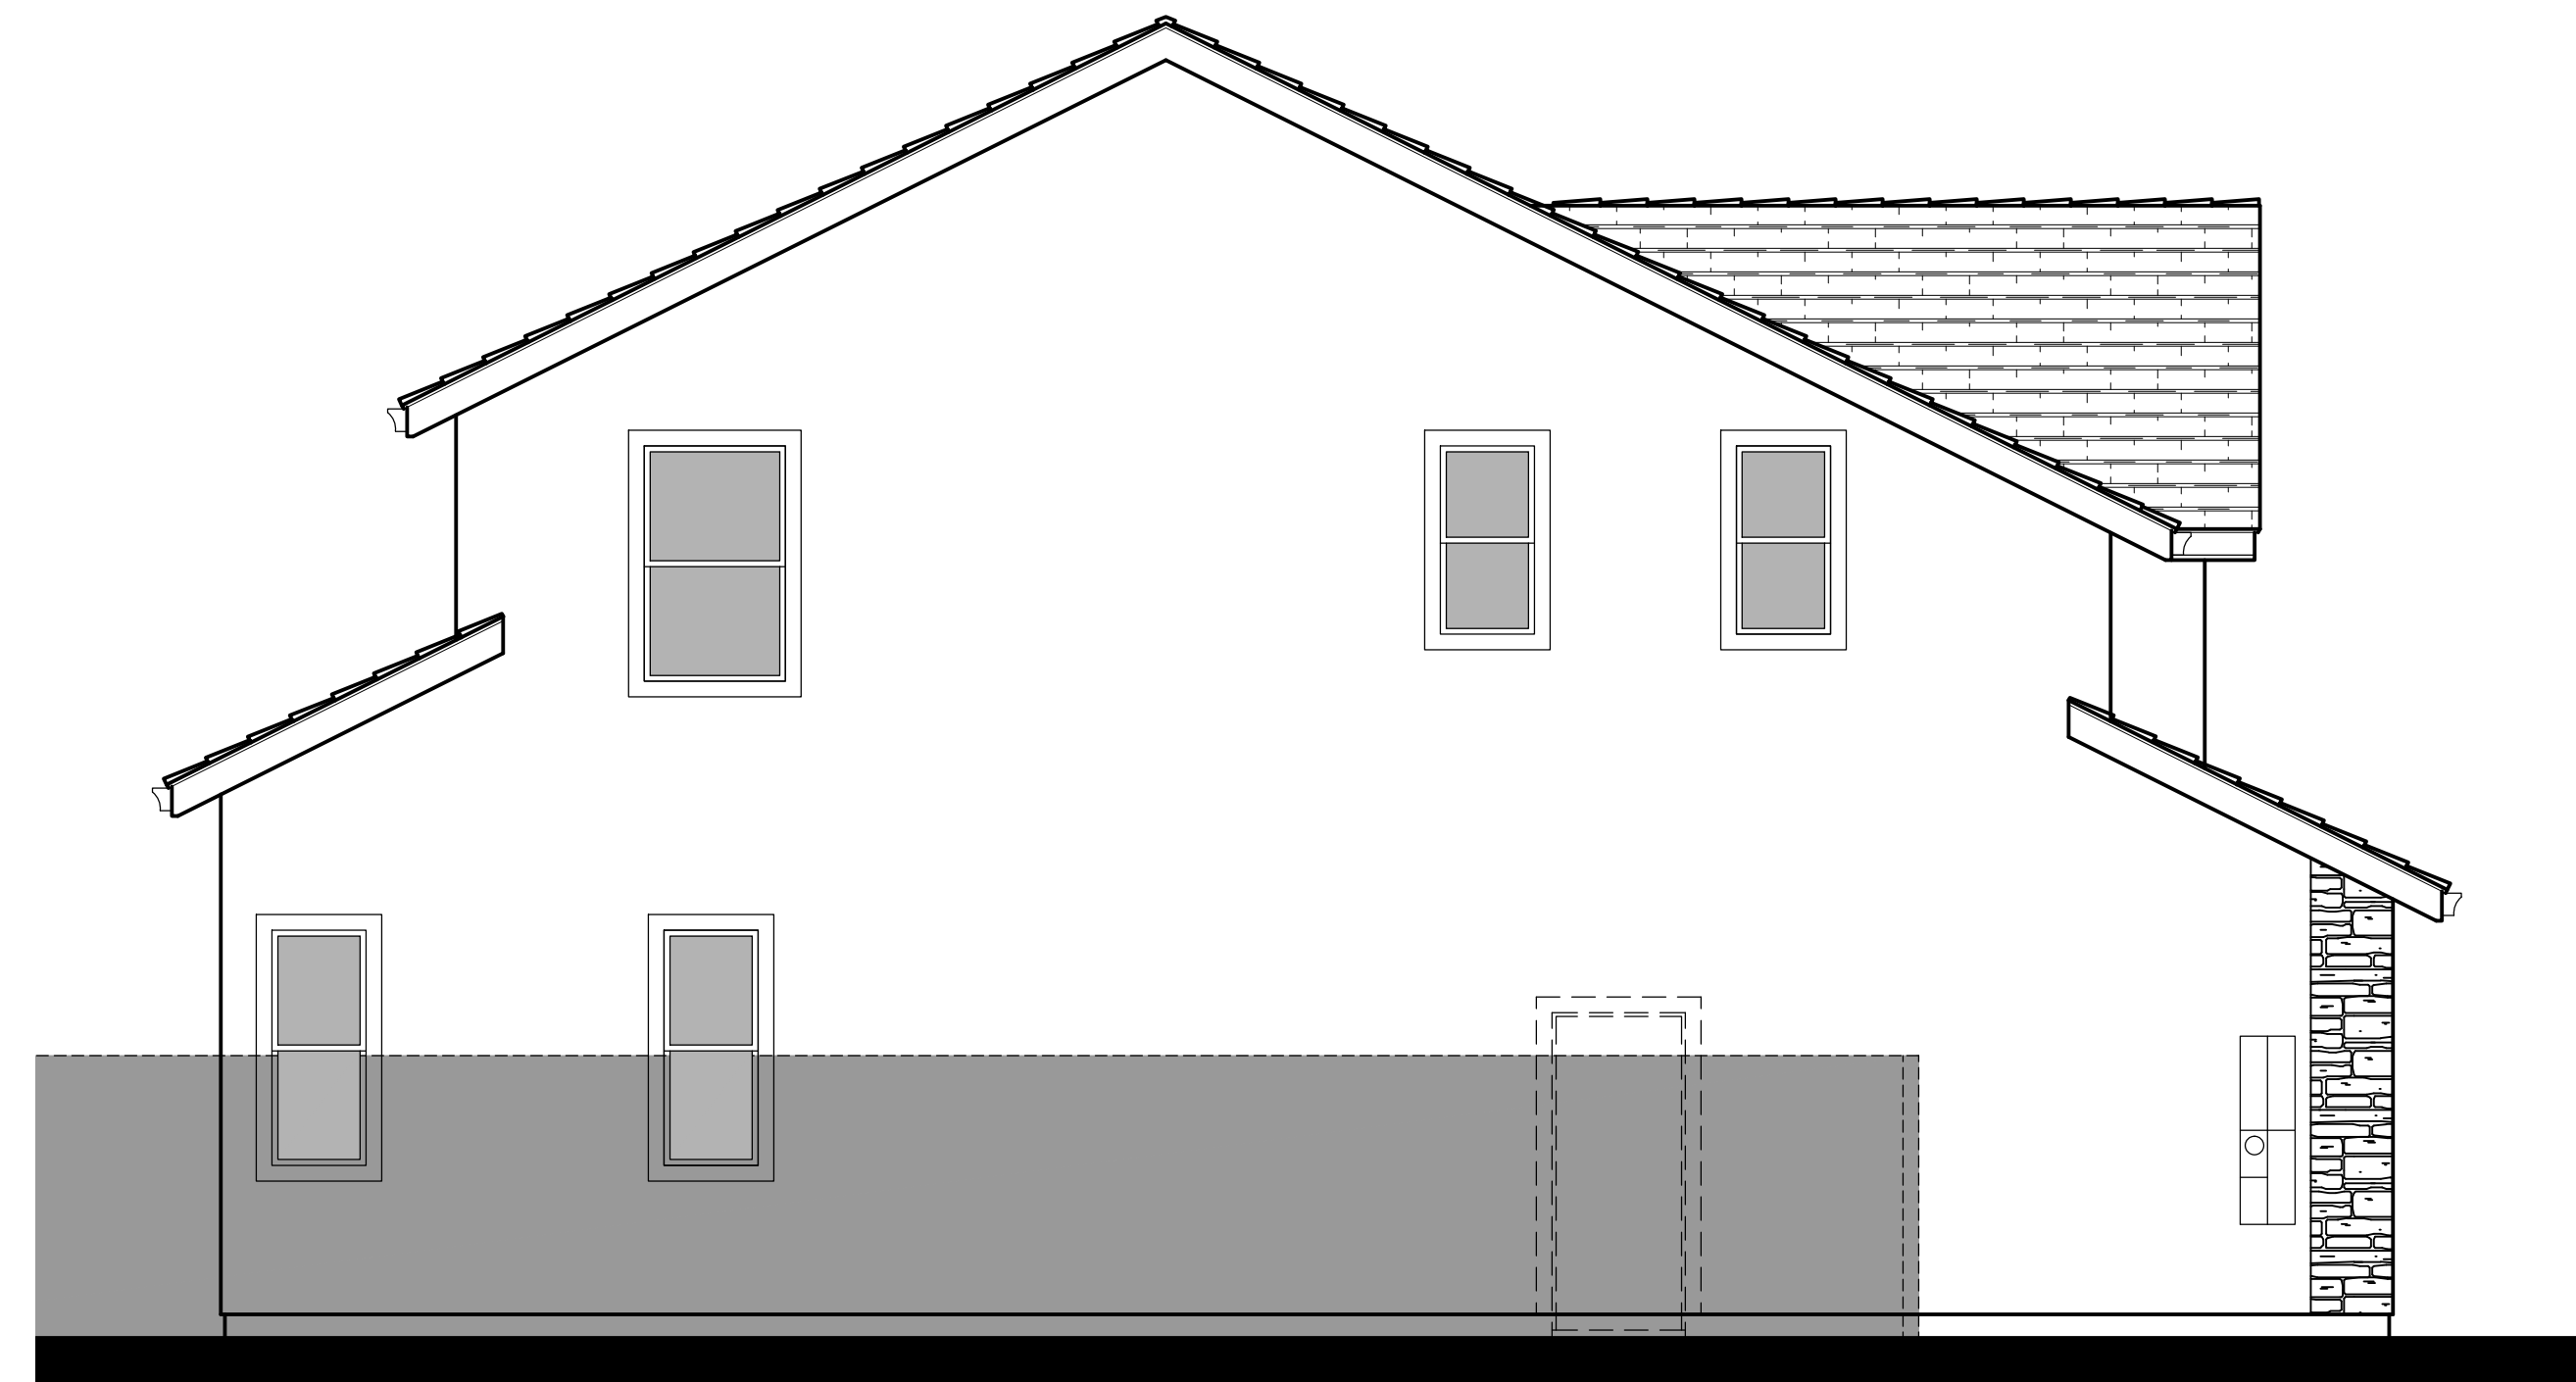

Left Elevation

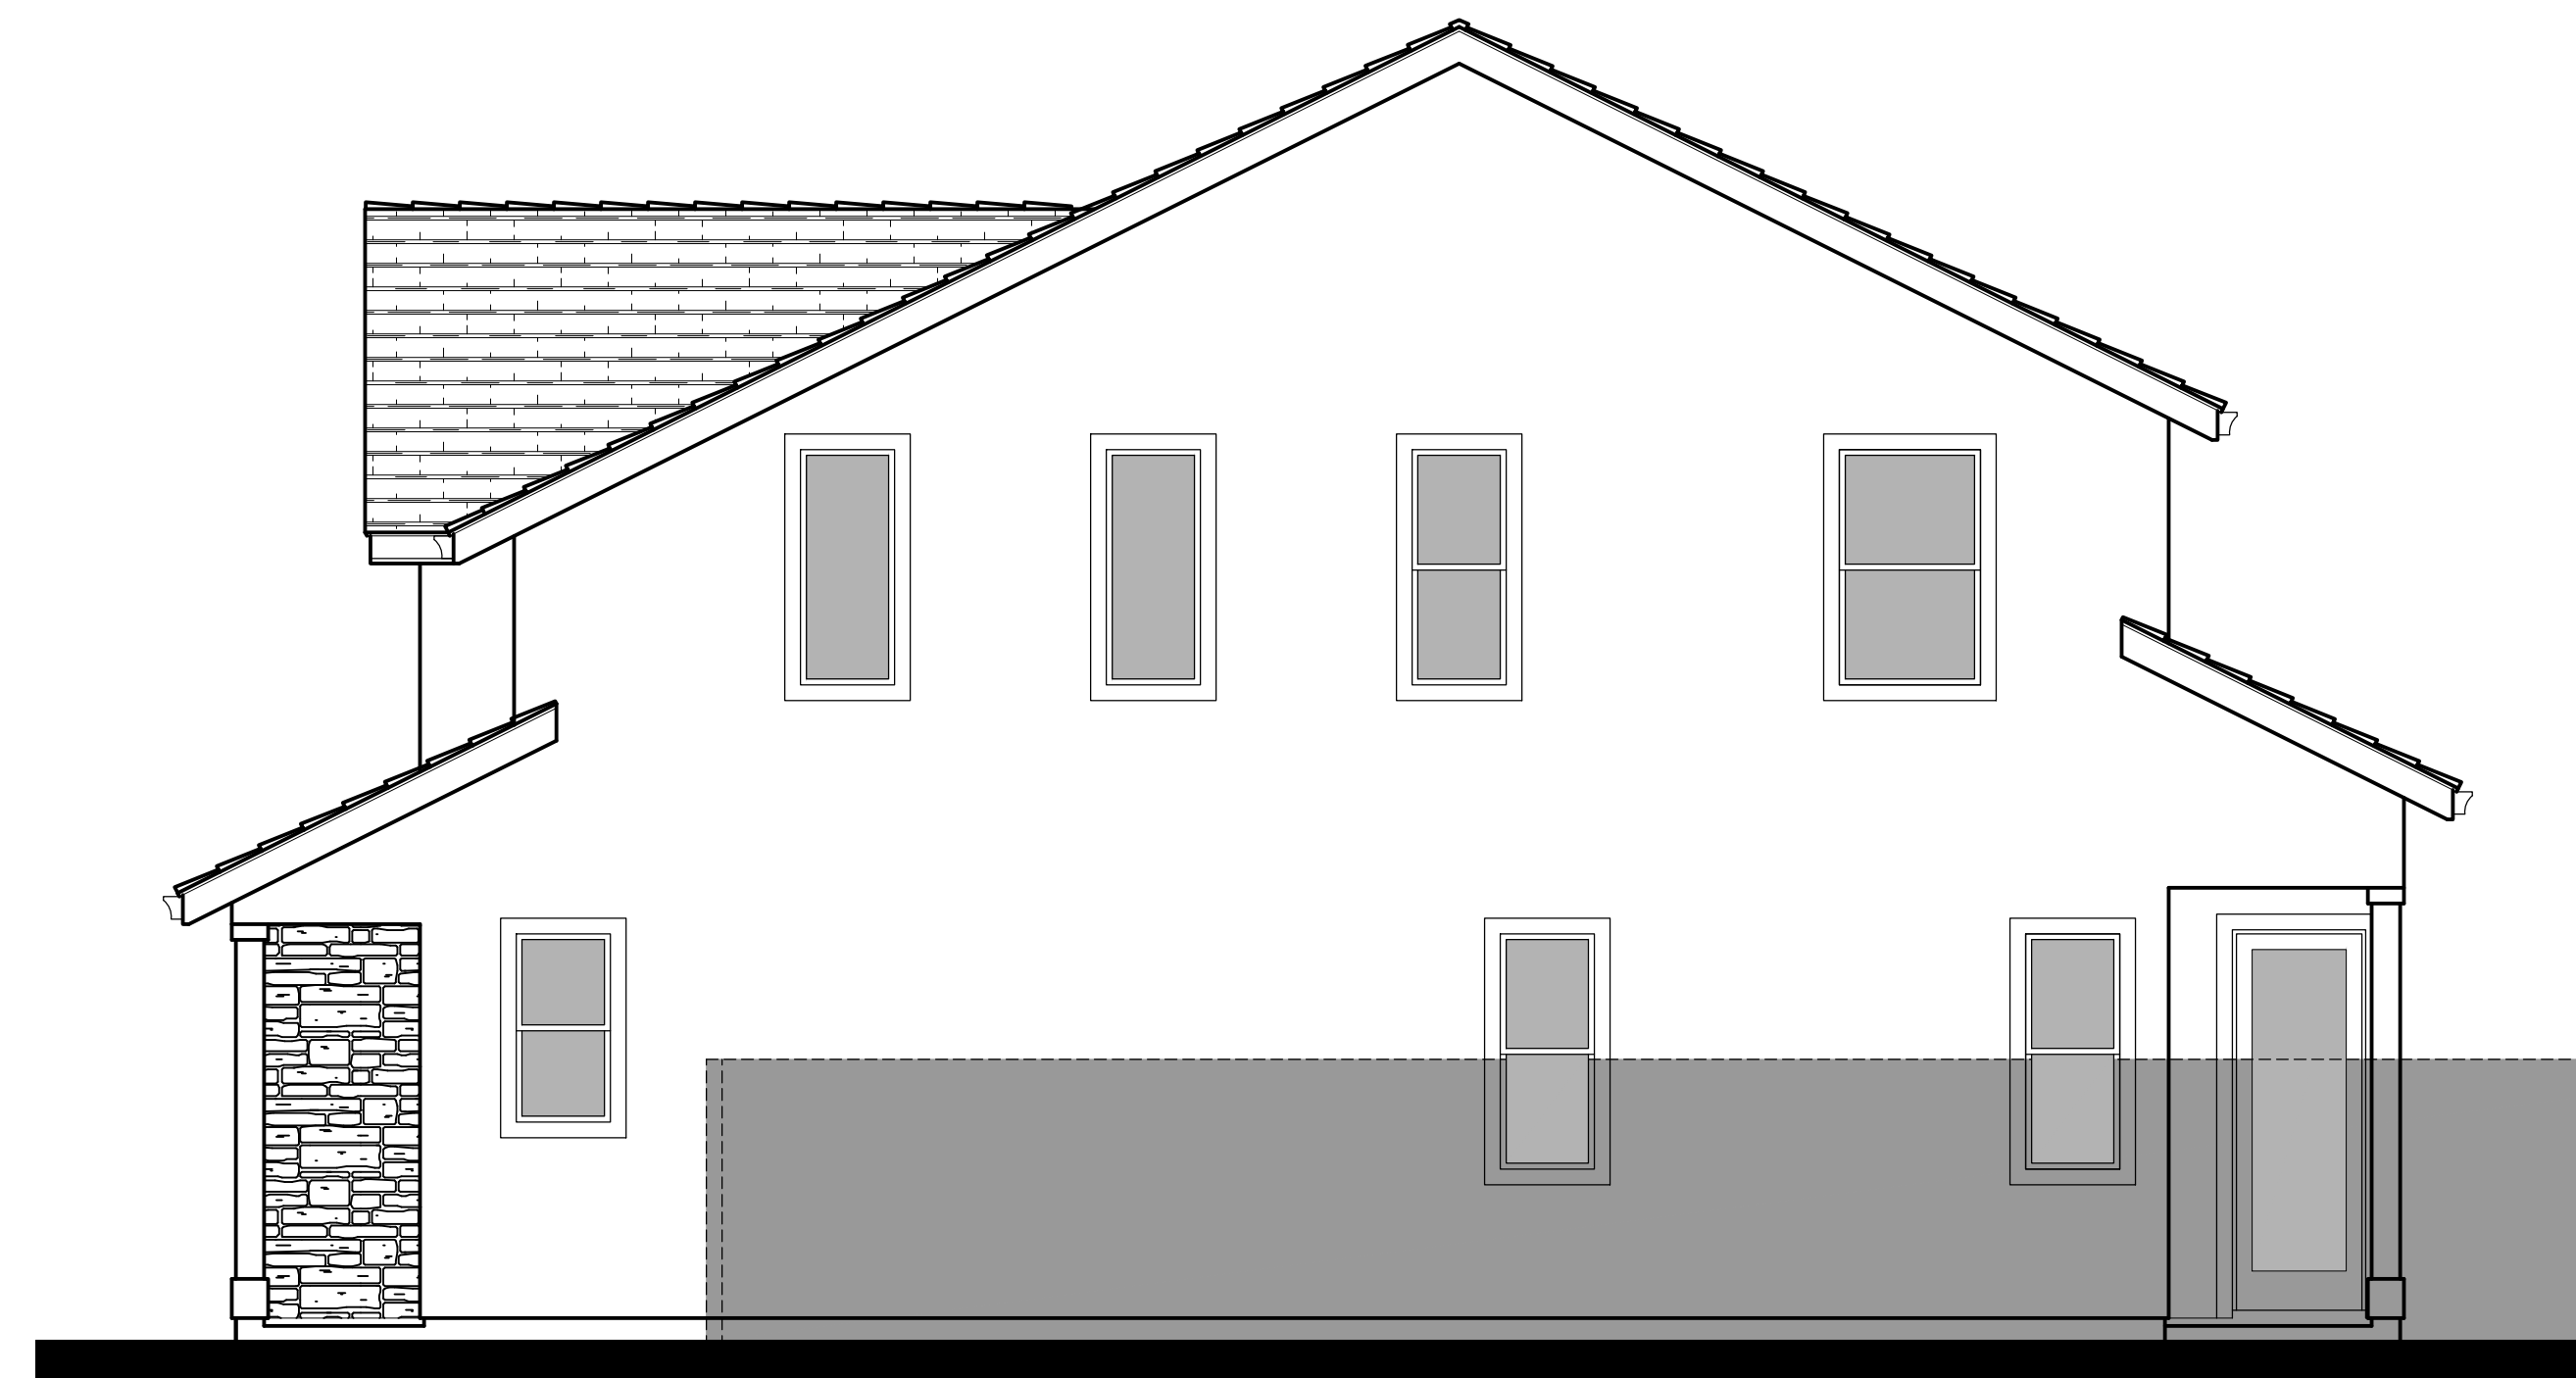

Right Elevation

KEY PLAN

