





Front Elevation 9A - Craftsman

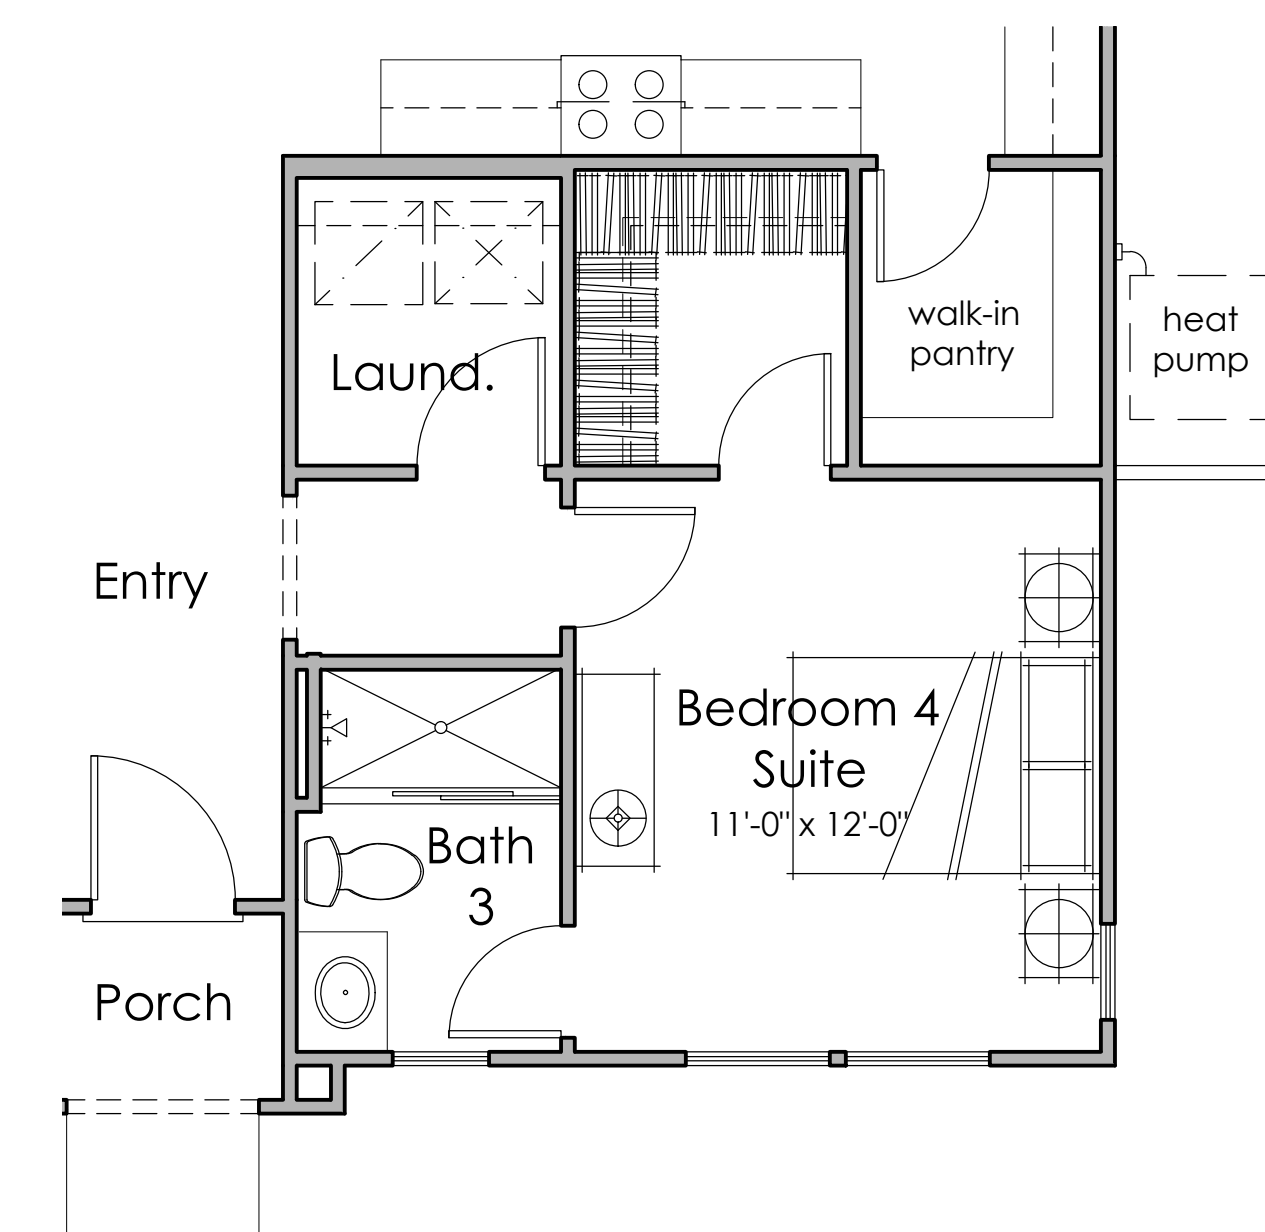


First Floor
2031 SQ. FT.

**3 BEDROOMS + DEN
OPT. BEDROOM 4
2.5 BATHS / OPT. BATH 3
2031 S.F.**

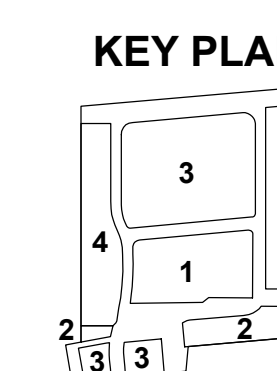




Front Elevation 9A - Craftsman

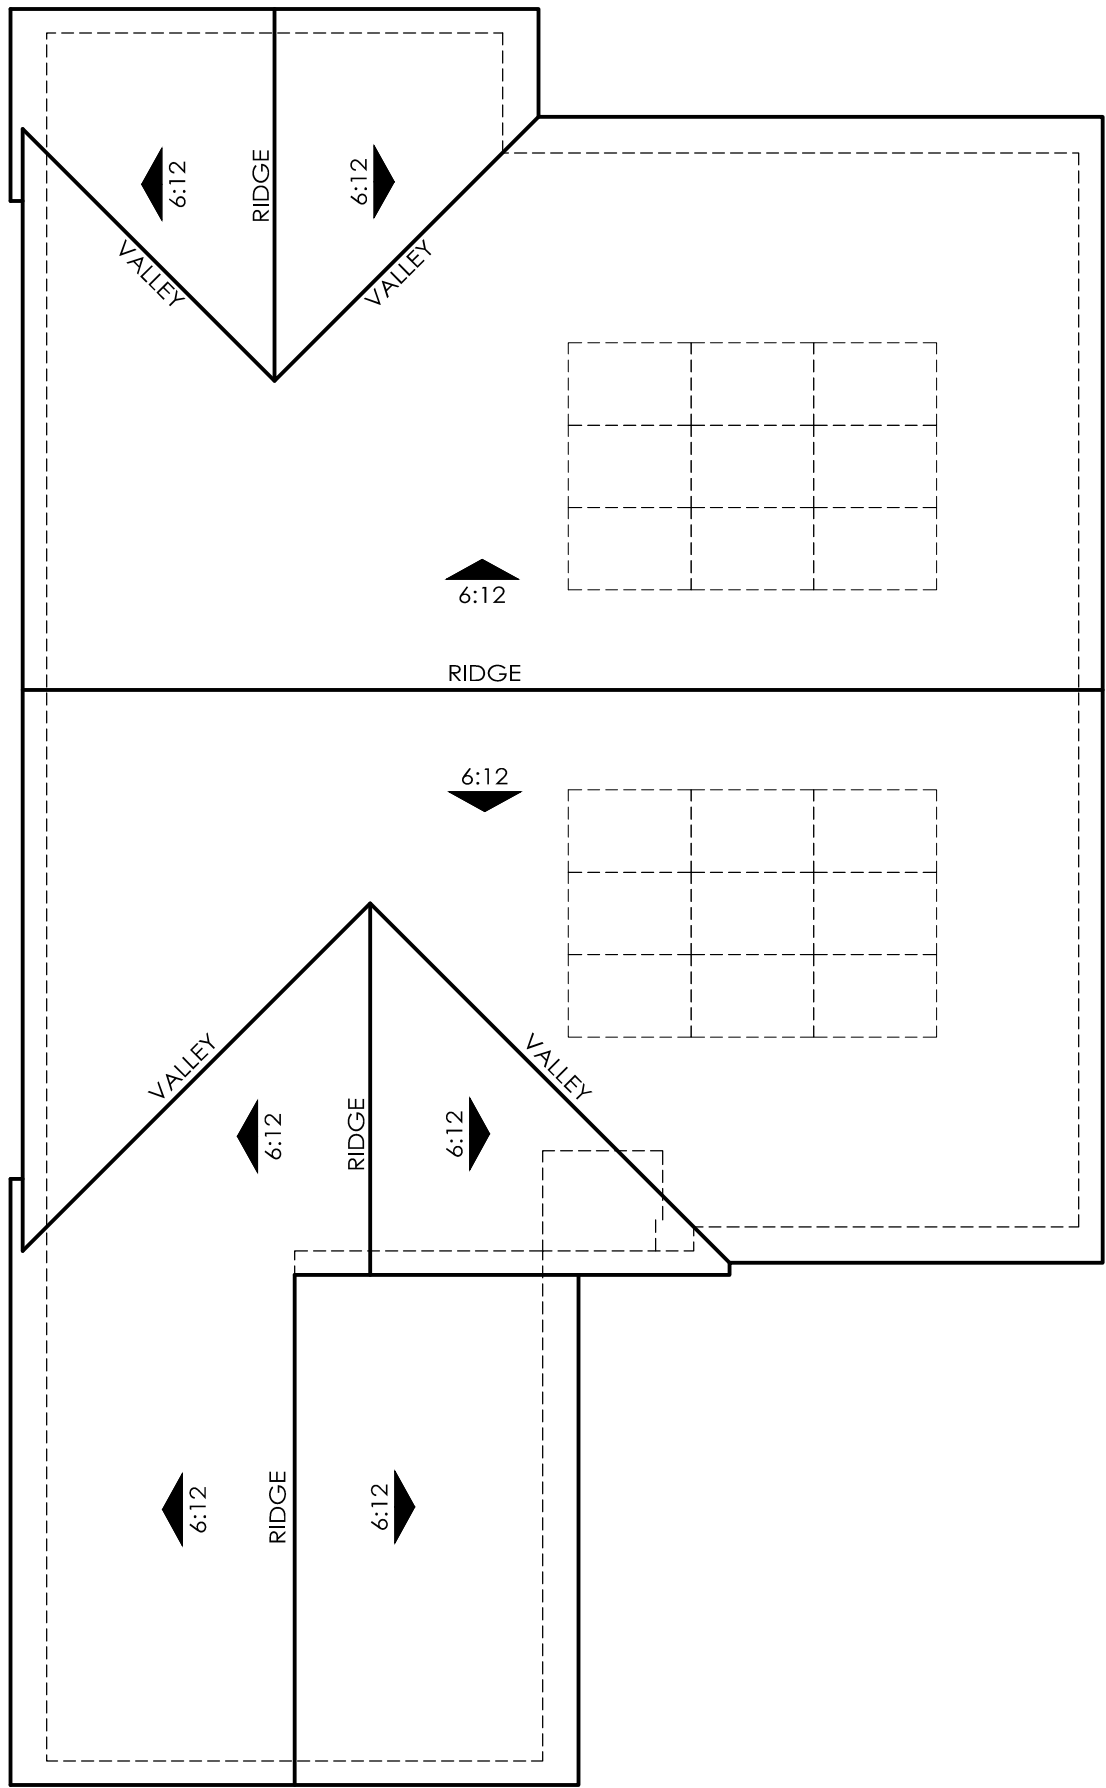

ROOF PLAN 9A

OVERHANG : 18"
RAKE : 12"
ROOF PITCH : 6:12 U.N.O

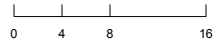


NOTE:

Solar panels shown are for illustrative purposes.
Solar will be confirmed with solar consultant during
building submittal process.
Location, quantity and orientation may change.

No roof mounted mechanical equipment.


9A - Material Legend:


- Composition Shingle Roofing
- Stucco Finish
- Cementitious Lap Siding
- Enhanced Head and Sill Trim
- Decorative Gable End Detail
- Metal Garage Door
- Decorative Coach Light

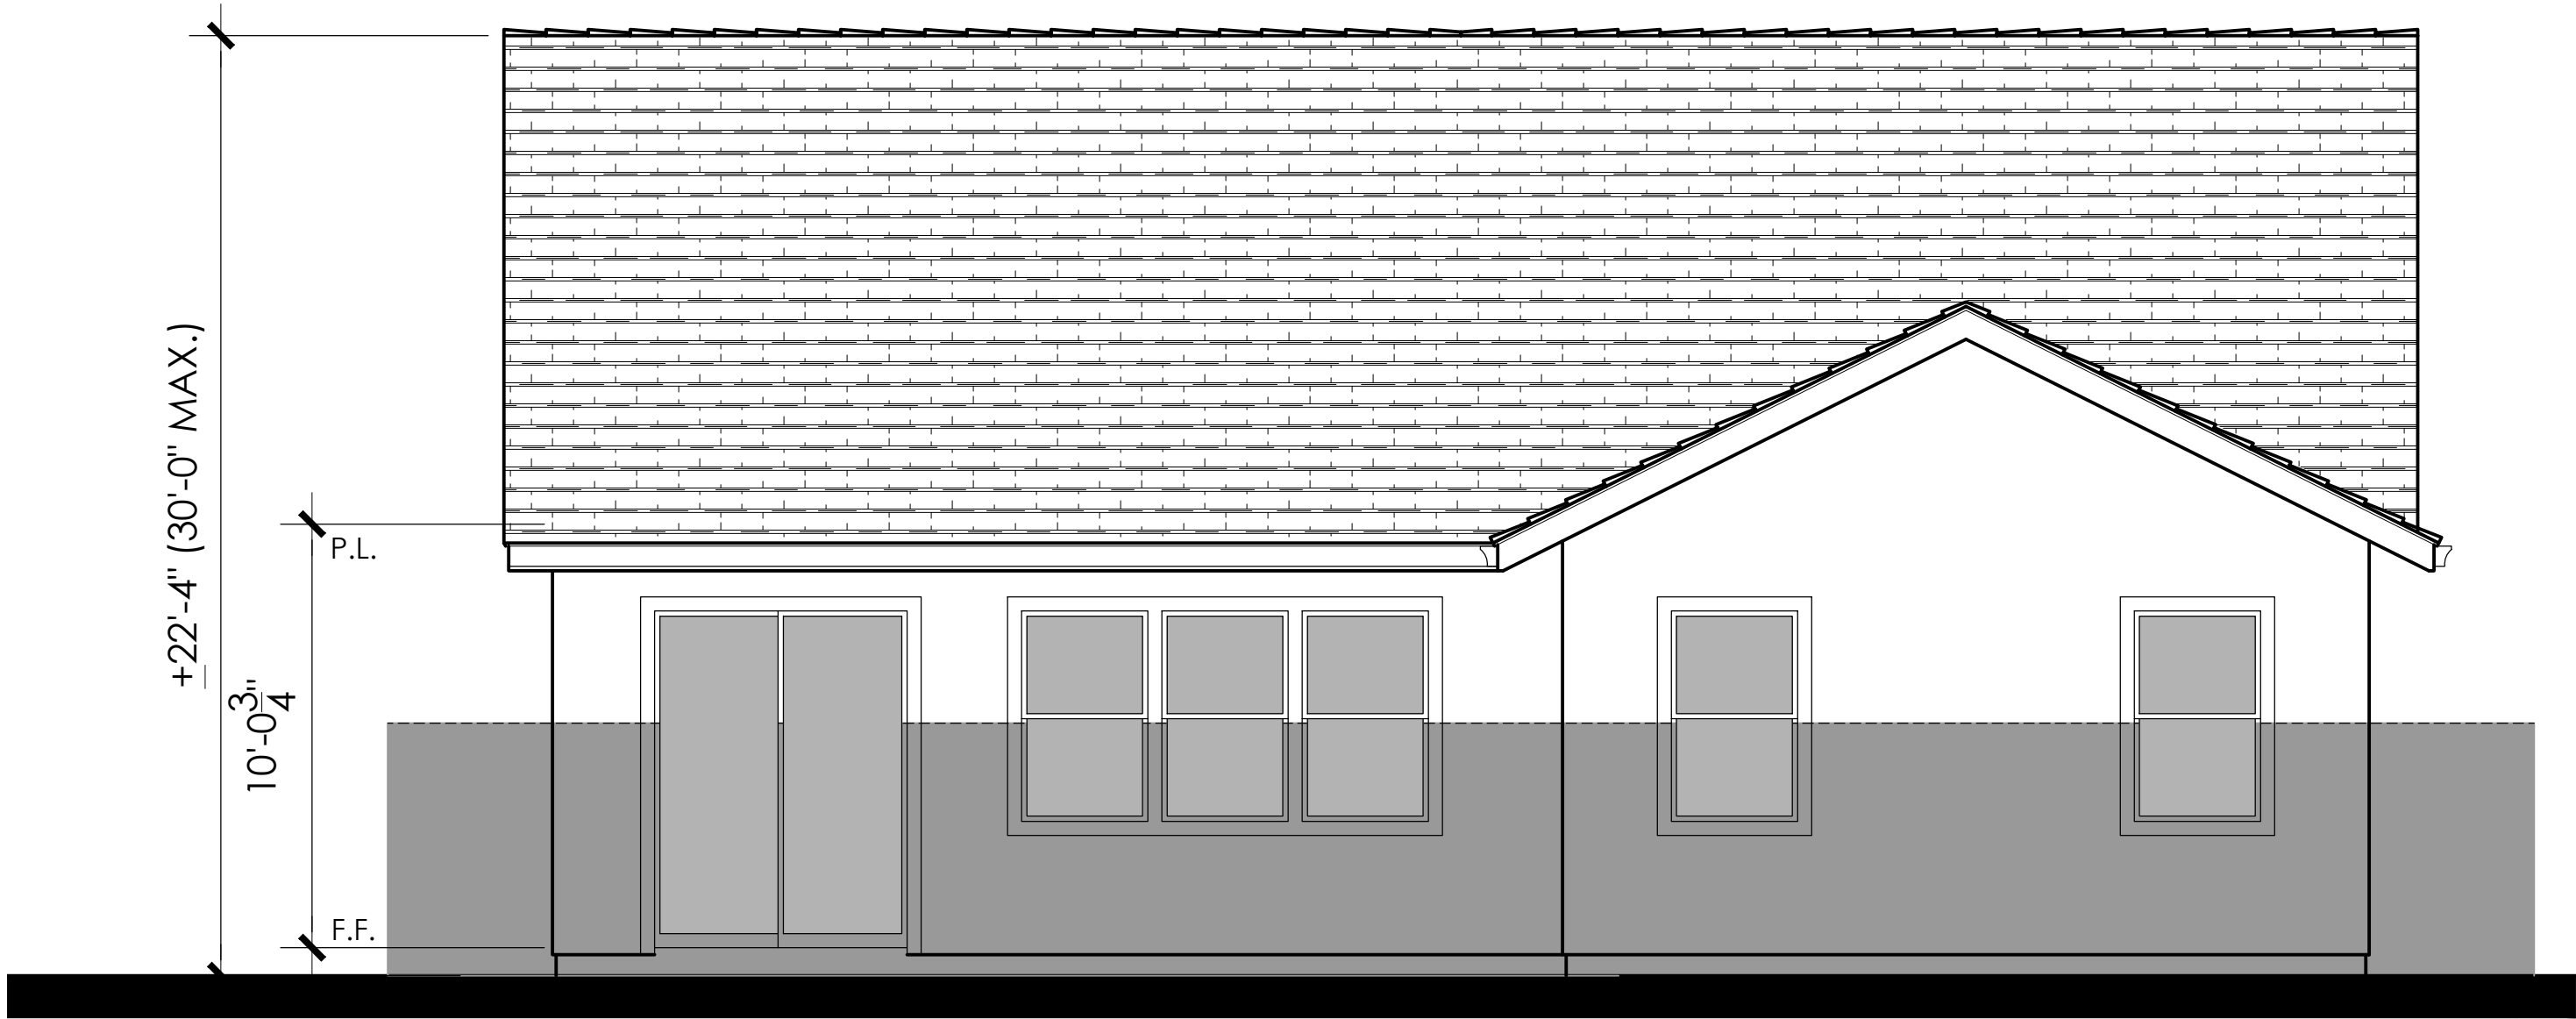


Rear Elevation

KEY PLAN

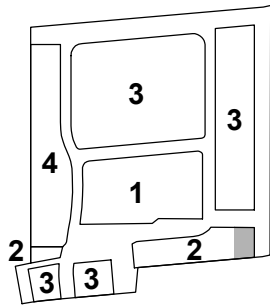

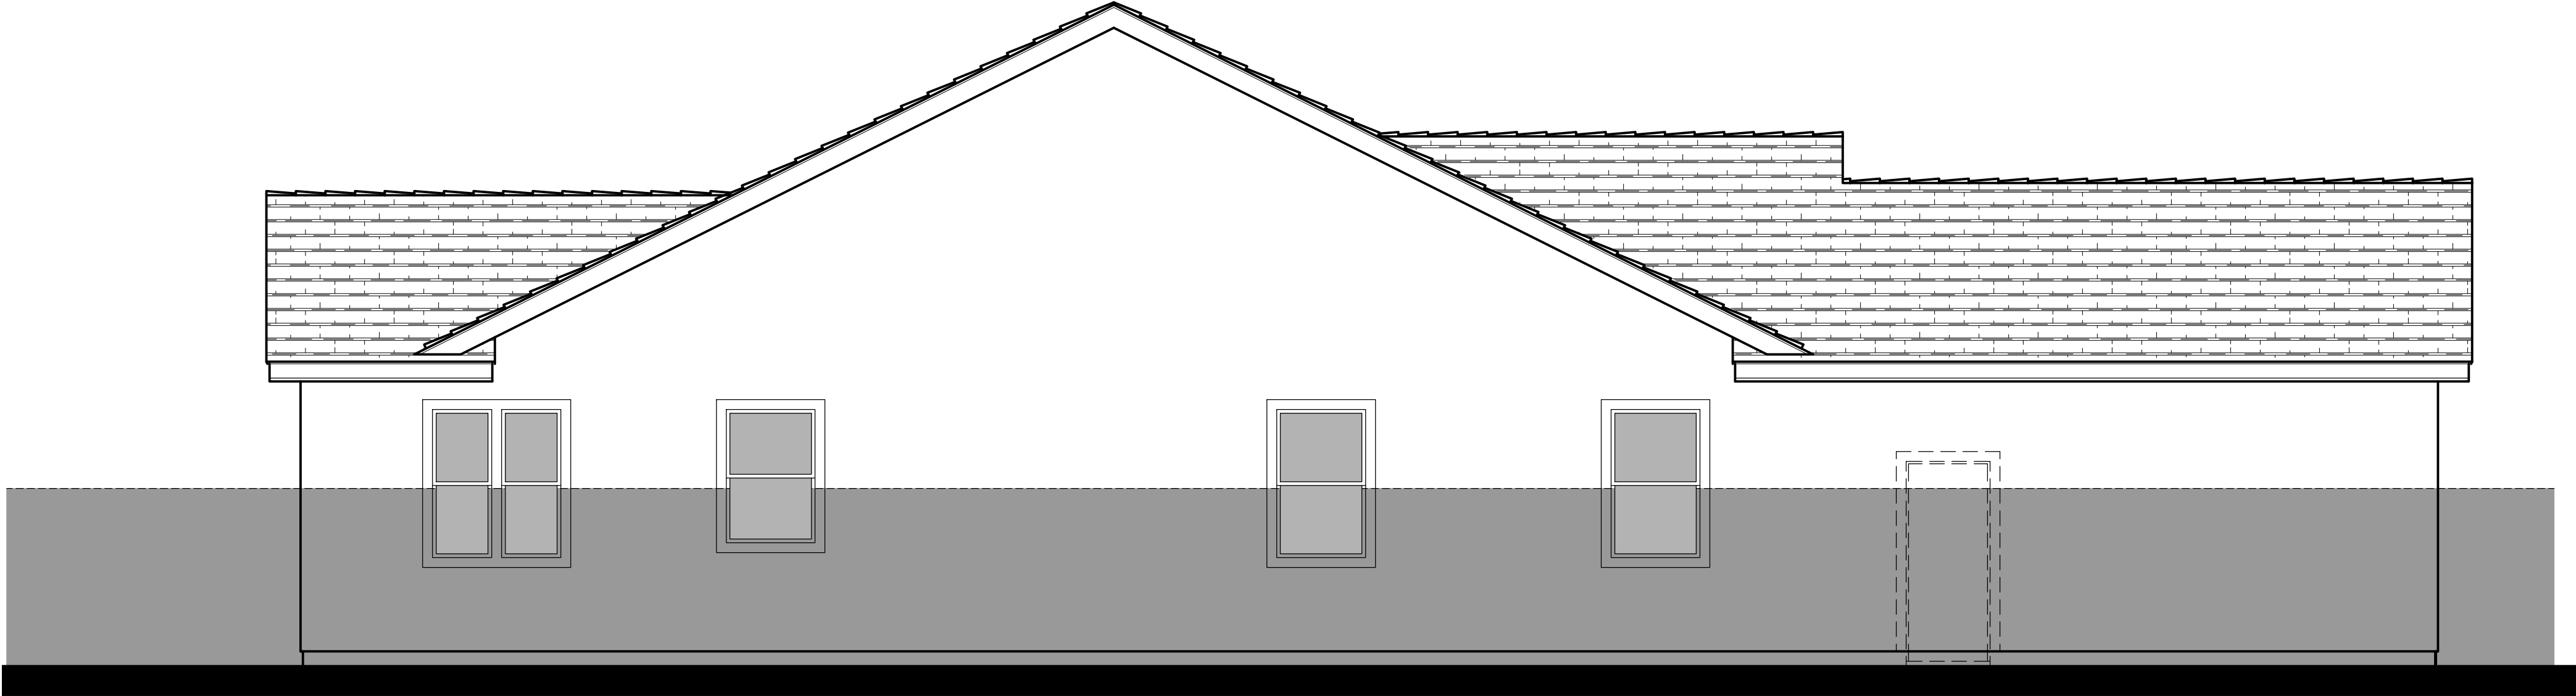

Left Elevation

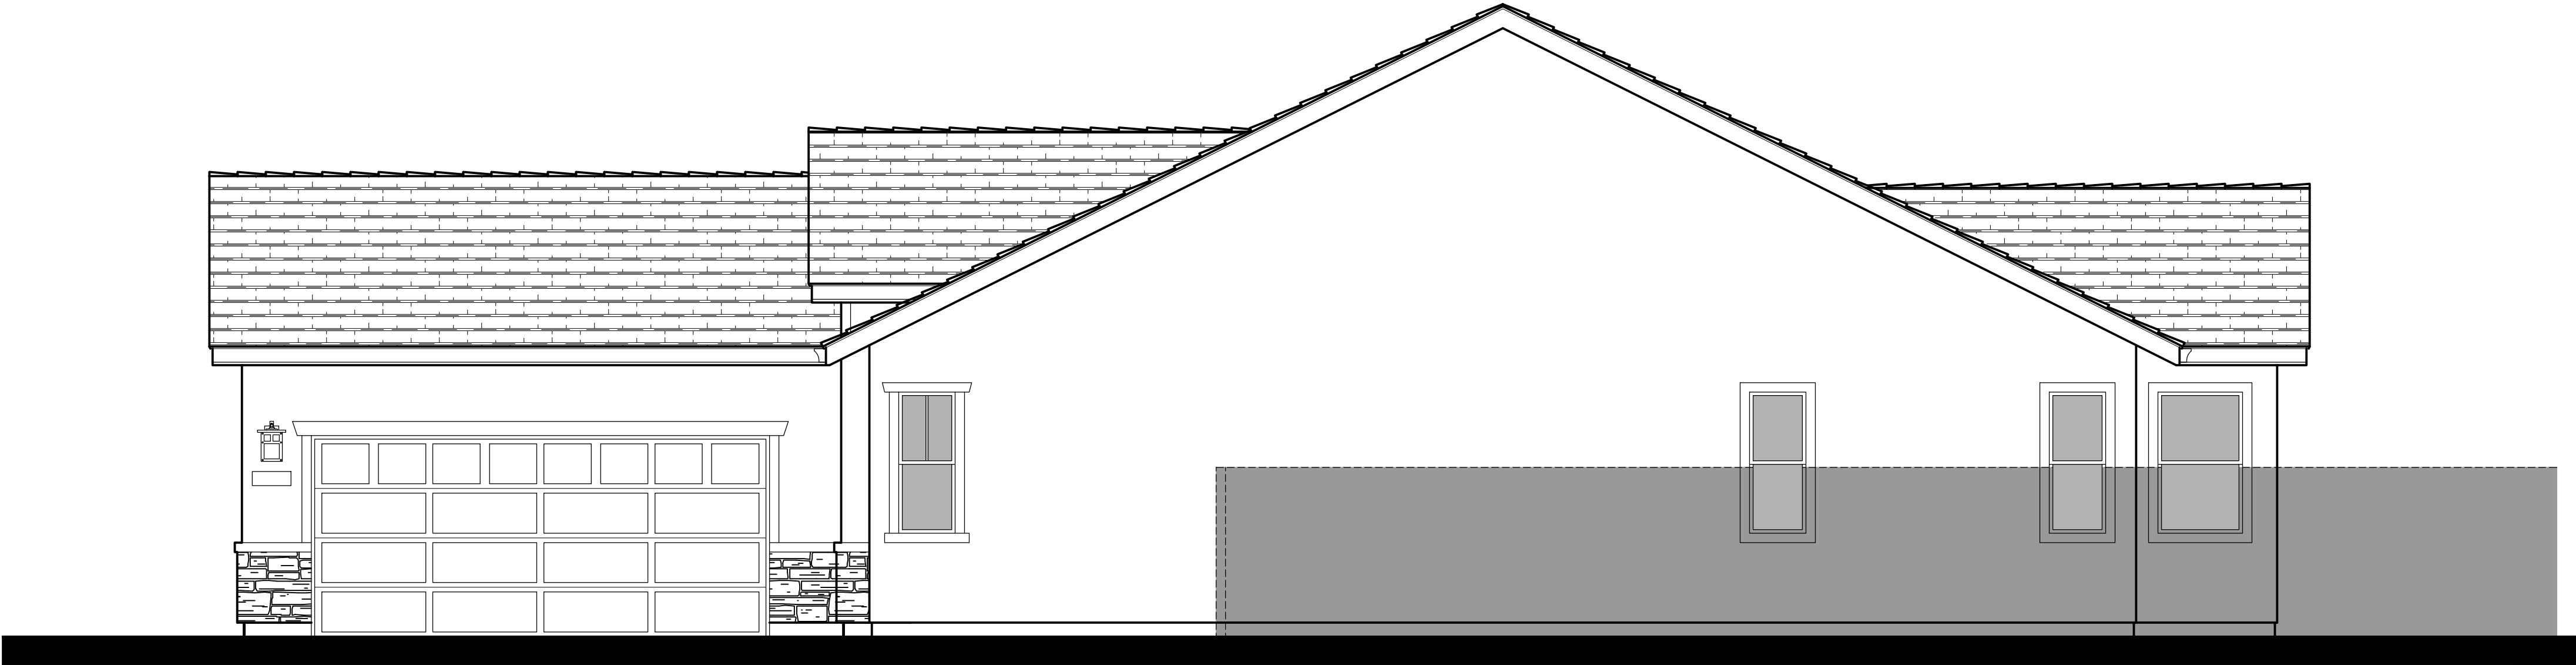

Right Elevation

