


DELTA STREET

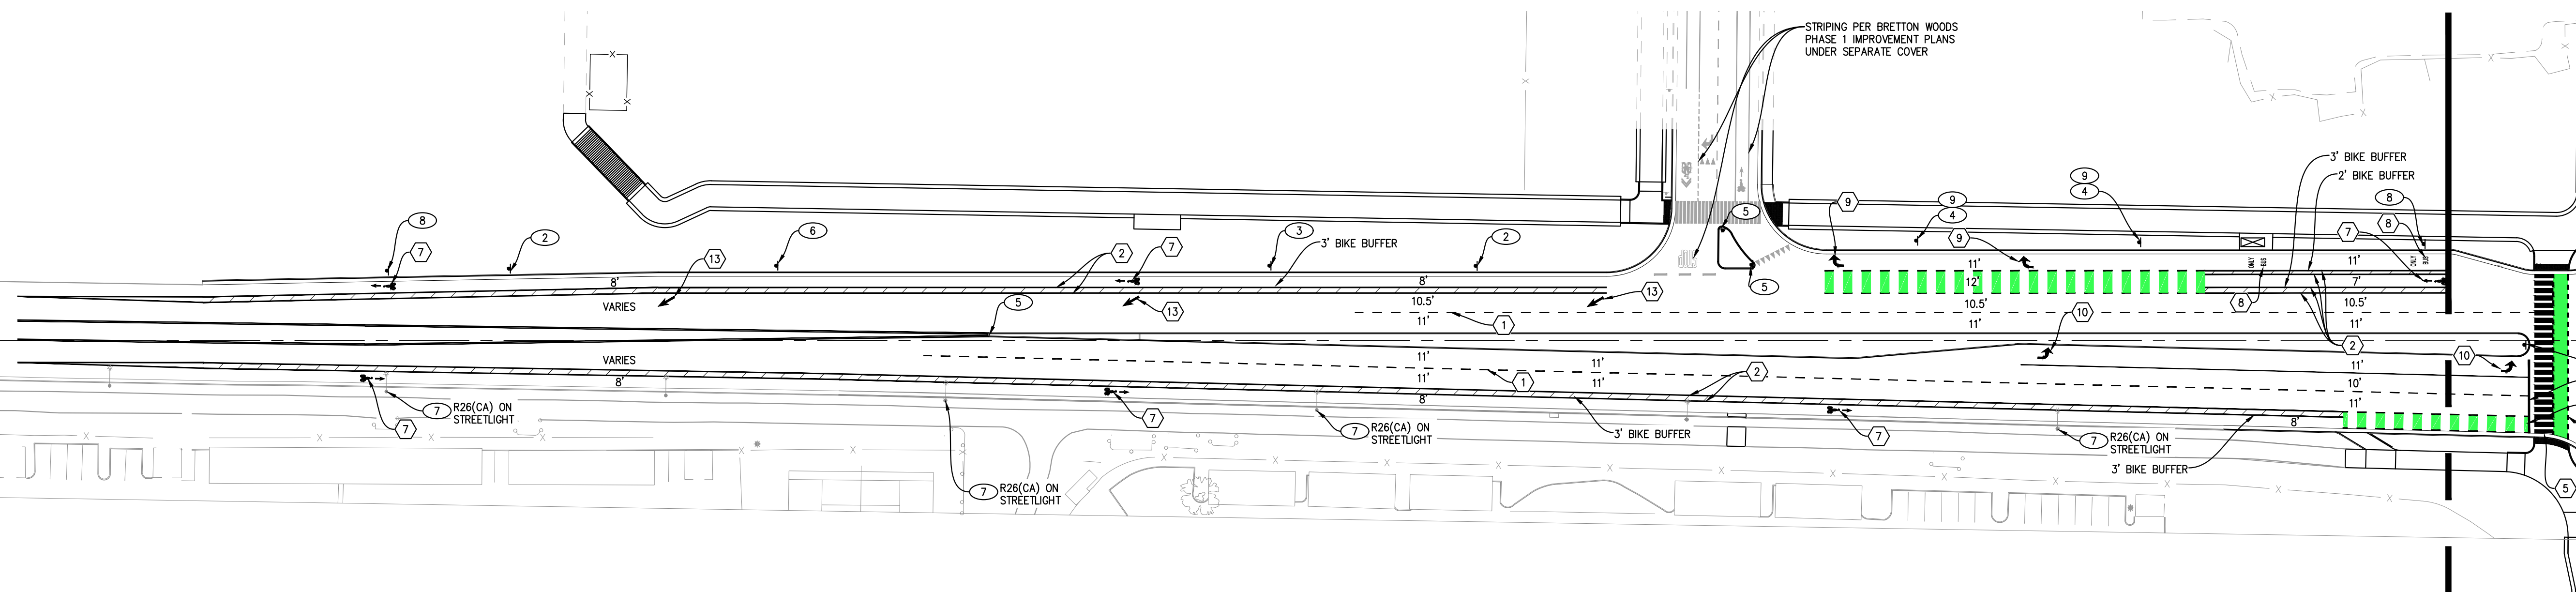


- STRIPING KEYNOTES**
- 1 DETAIL 8.
 - 2 SEE BIKE BUFFER DETAIL THIS SHEET.
 - 3 MODIFIED DETAIL 39A THIS SHEET.
 - 4 APPLY BIKE LANE CROSSING PER DETAIL THIS SHEET.
 - 5 CONTINENTAL CROSSWALK PER CALTRANS A24F.
 - 6 LIMIT LINE (STOP LINE) STRIPING PER CALTRANS A24E.
 - 7 12" BIKE LANE ARROW AND BIKE LANE SYMBOL WITH PERSON PER CALTRANS A24A AND A24C RESPECTIVELY.
 - 8 BUS ONLY SYMBOLS PER CALTRANS A24E.
 - 9 TYPE IV (R) ARROW PER CALTRANS A24A.
 - 10 TYPE IV (L) ARROW PER CALTRANS A24A.
 - 11 DETAIL 25, CALTRANS A20B.
 - 12 TYPE VI (R) ARROW PER CALTRANS A24A.
 - 13 TYPE VI ARROW (RIGHT LANE DROP) PER CALTRANS A24A.
 - 14 DETAIL 38A, CALTRANS A20D.
 - 15 DETAIL 29, CALTRANS A20B.
 - 16 APPLY MEDIAN STRIPING PER BIKE LANE BUFFER DETAIL THIS SHEET.
 - 17 DETAIL 39.
 - 18 APPLY BICYCLE LOOP DETECTOR SYMBOL PER CALTRANS A24C.
 - 19 DETAIL 22, CALTRANS A20A.
 - 20 DETAIL 39, CALTRANS A20D.

MATCH LINE - SEE BELOW

RISLING STREET

JOHN JONES ROAD

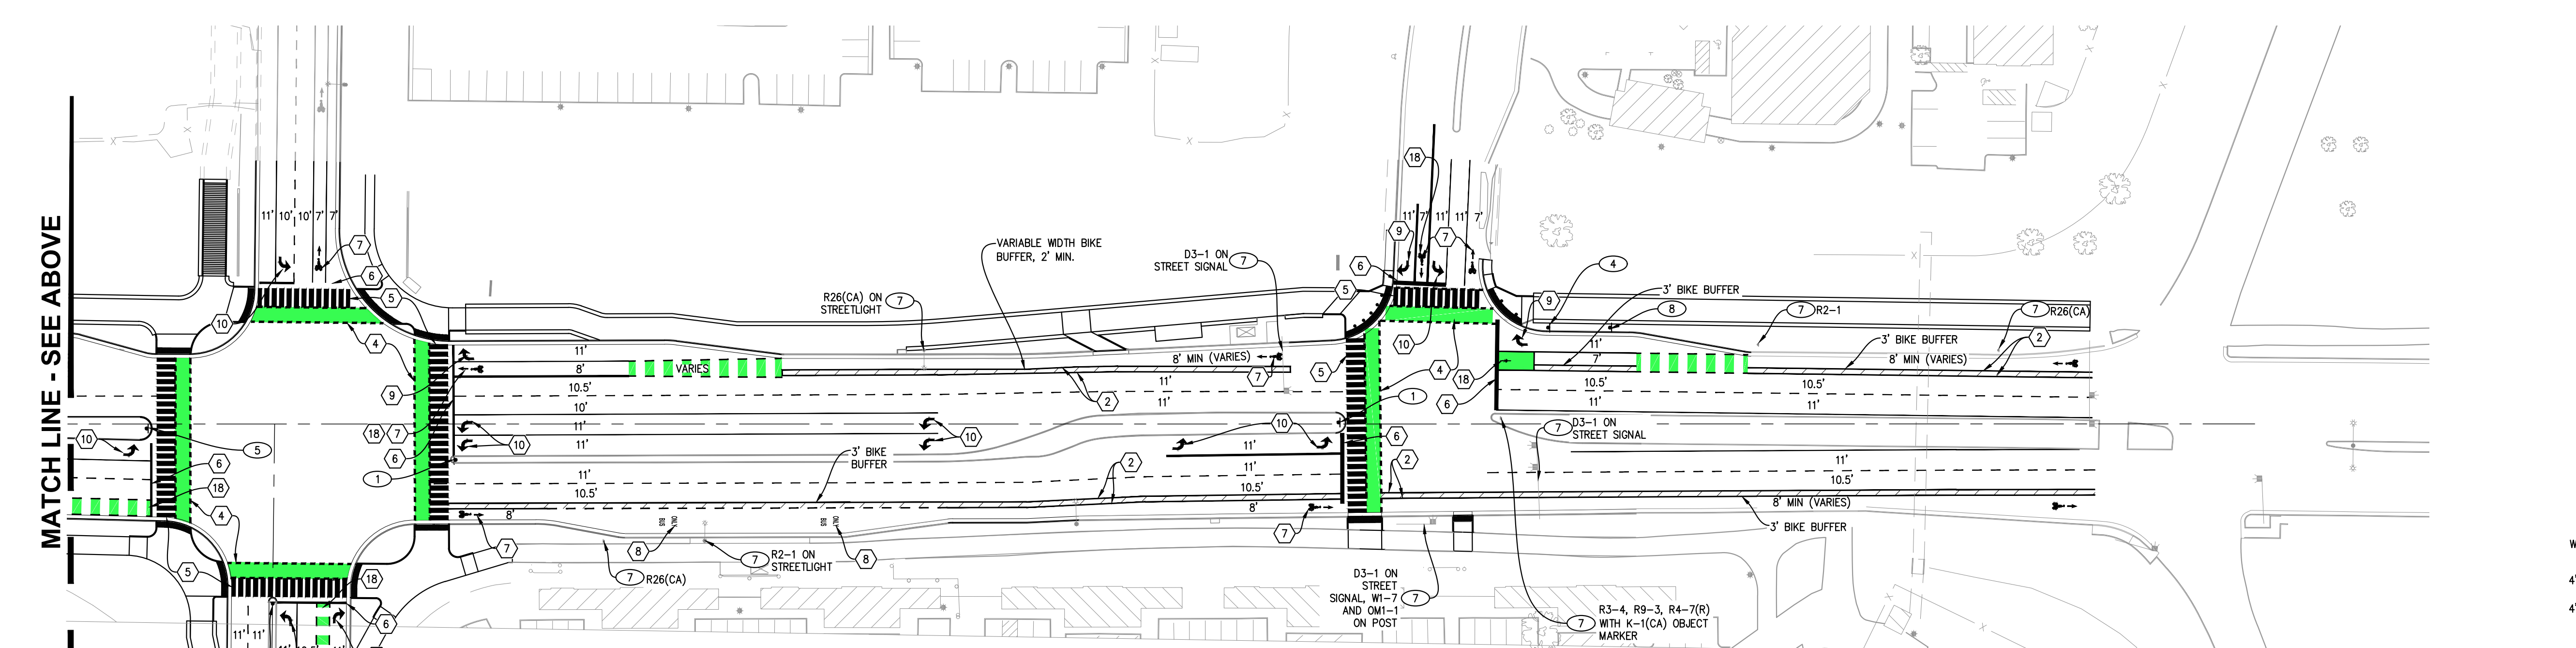


- SIGNAGE KEYNOTES**
- 1 INSTALL RELOCATED CA MUTCD R4-7, NARROW KEEP RIGHT SIGN WITH CA MUTCD K-1(CA) YELLOW OBJECT MARKER.
 - 2 INSTALL RELOCATED CA MUTCD W4-2R, LANE ENDS, MERGE LEFT SIGN.
 - 3 INSTALL RELOCATED "SPEED CHECKED BY RADAR" SIGN WITH E4 AND BLUE ARROW SIGN.
 - 4 INSTALL CA MUTCD R3-7(R) RIGHT LANE MUST TURN RIGHT SIGN.
 - 5 INSTALL CA MUTCD R4-7, NARROW KEEP RIGHT SIGN WITH YELLOW PAINTED CURB AND CA MUTCD K-1(CA) YELLOW OBJECT MARKER.
 - 6 INSTALL CA MUTCD W9-1R RIGHT LANE ENDS SIGN.
 - 7 EXISTING SIGN TO REMAIN.
 - 8 INSTALL RELOCATED CA MUTCD R26(CA), NO PARKING ANY TIME SIGN.
 - 9 INSTALL 30"(W) X 24"(H) "BUSES EXEMPT" SIGN. SEE DETAIL BELOW.

LEGEND

■ THERMOPLASTIC FLUORESCENT GREEN MARKING

- NOTES**
1. ALL SIGNAGE AND STRIPING SHALL FOLLOW LATEST CALTRANS MUTCD.
 2. REFER TO SIGNAL PLANS FOR SIGN INSTALLATION ON SIGNAL POLE MAST ARMS.


MATCH LINE - SEE ABOVE

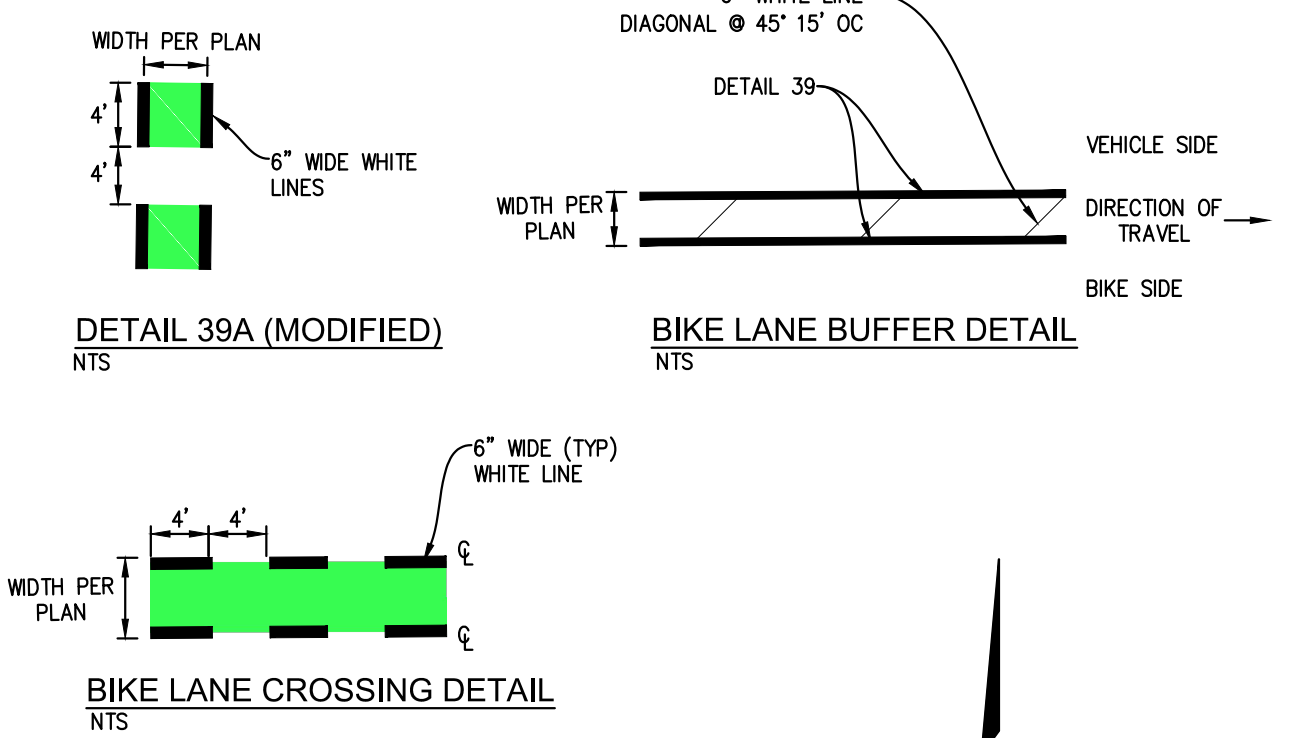

Identifier : 36R15-3bP
 1.5" Radius, 0.6" Border, 0.4" Indent, Black on White;
 "BUSES" D; "EXEMPT" D 73% spacing;
 Table of letter and object lefts.

B	U	S	E	S	
5.4	10.9	16.3	21.8	26.5	
E	X	E	M	P	T
4.0	8.5	13.3	17.8	23.5	28.3

BUSES EXEMPT SIGN DETAIL
 NTS

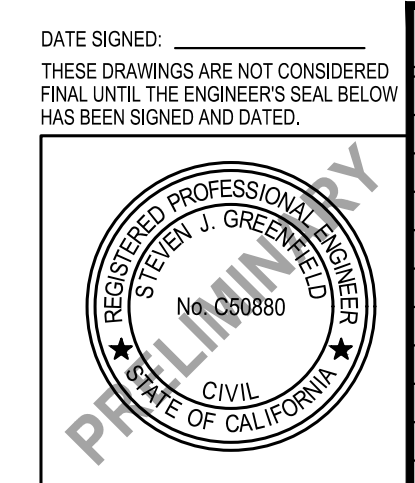

NO.	DATE	DESCRIPTION	BY	APP'D	DATE



W COVELL BOULEVARD CIVIL IMPROVEMENT PLANS SIGNAGE & STRIPING PLAN

DESIGNED: JH/BF SCALE: AS SHOWN REVIEWED: _____, 20____
 DRAWN: JH DATE: 05/20/2020 CITY ENGINEER
 CHECKED: BF/SG REG. ENGR. LIC. NO. _____
SHEET C12 OF 20 SHEETS DWG. NO.: _____

S:\Projects\1500\1594 - West Davis Active Adult Community\AutoCAD\1594-01-14-COVELL BLVD\01-CIVIL\SHEETS\1594-01-14-SIGN.dwg - SIGN 7/01/2020 - 1:32PM Plotted by Brian