



Project:
**715 East - Residential
Neighborhood**

Building Contractor:
FOUTS HOMES
Where You Belong
1949 5th Street, Suite 107 | Davis, CA 95616 | fouthomes.com
Cell: 530.979.7792 | Office: 530.759.9000 | Fax: 530.759.9085

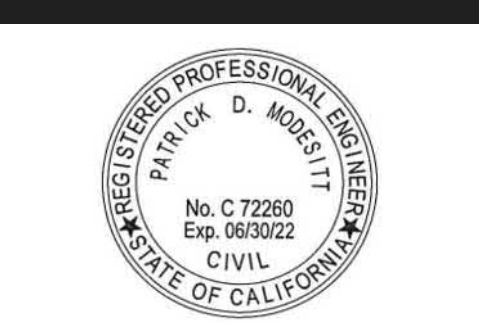


Date - September 29, 2021

Revisions

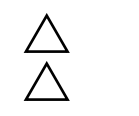


Plan 1 Floor
Plans

A2.1

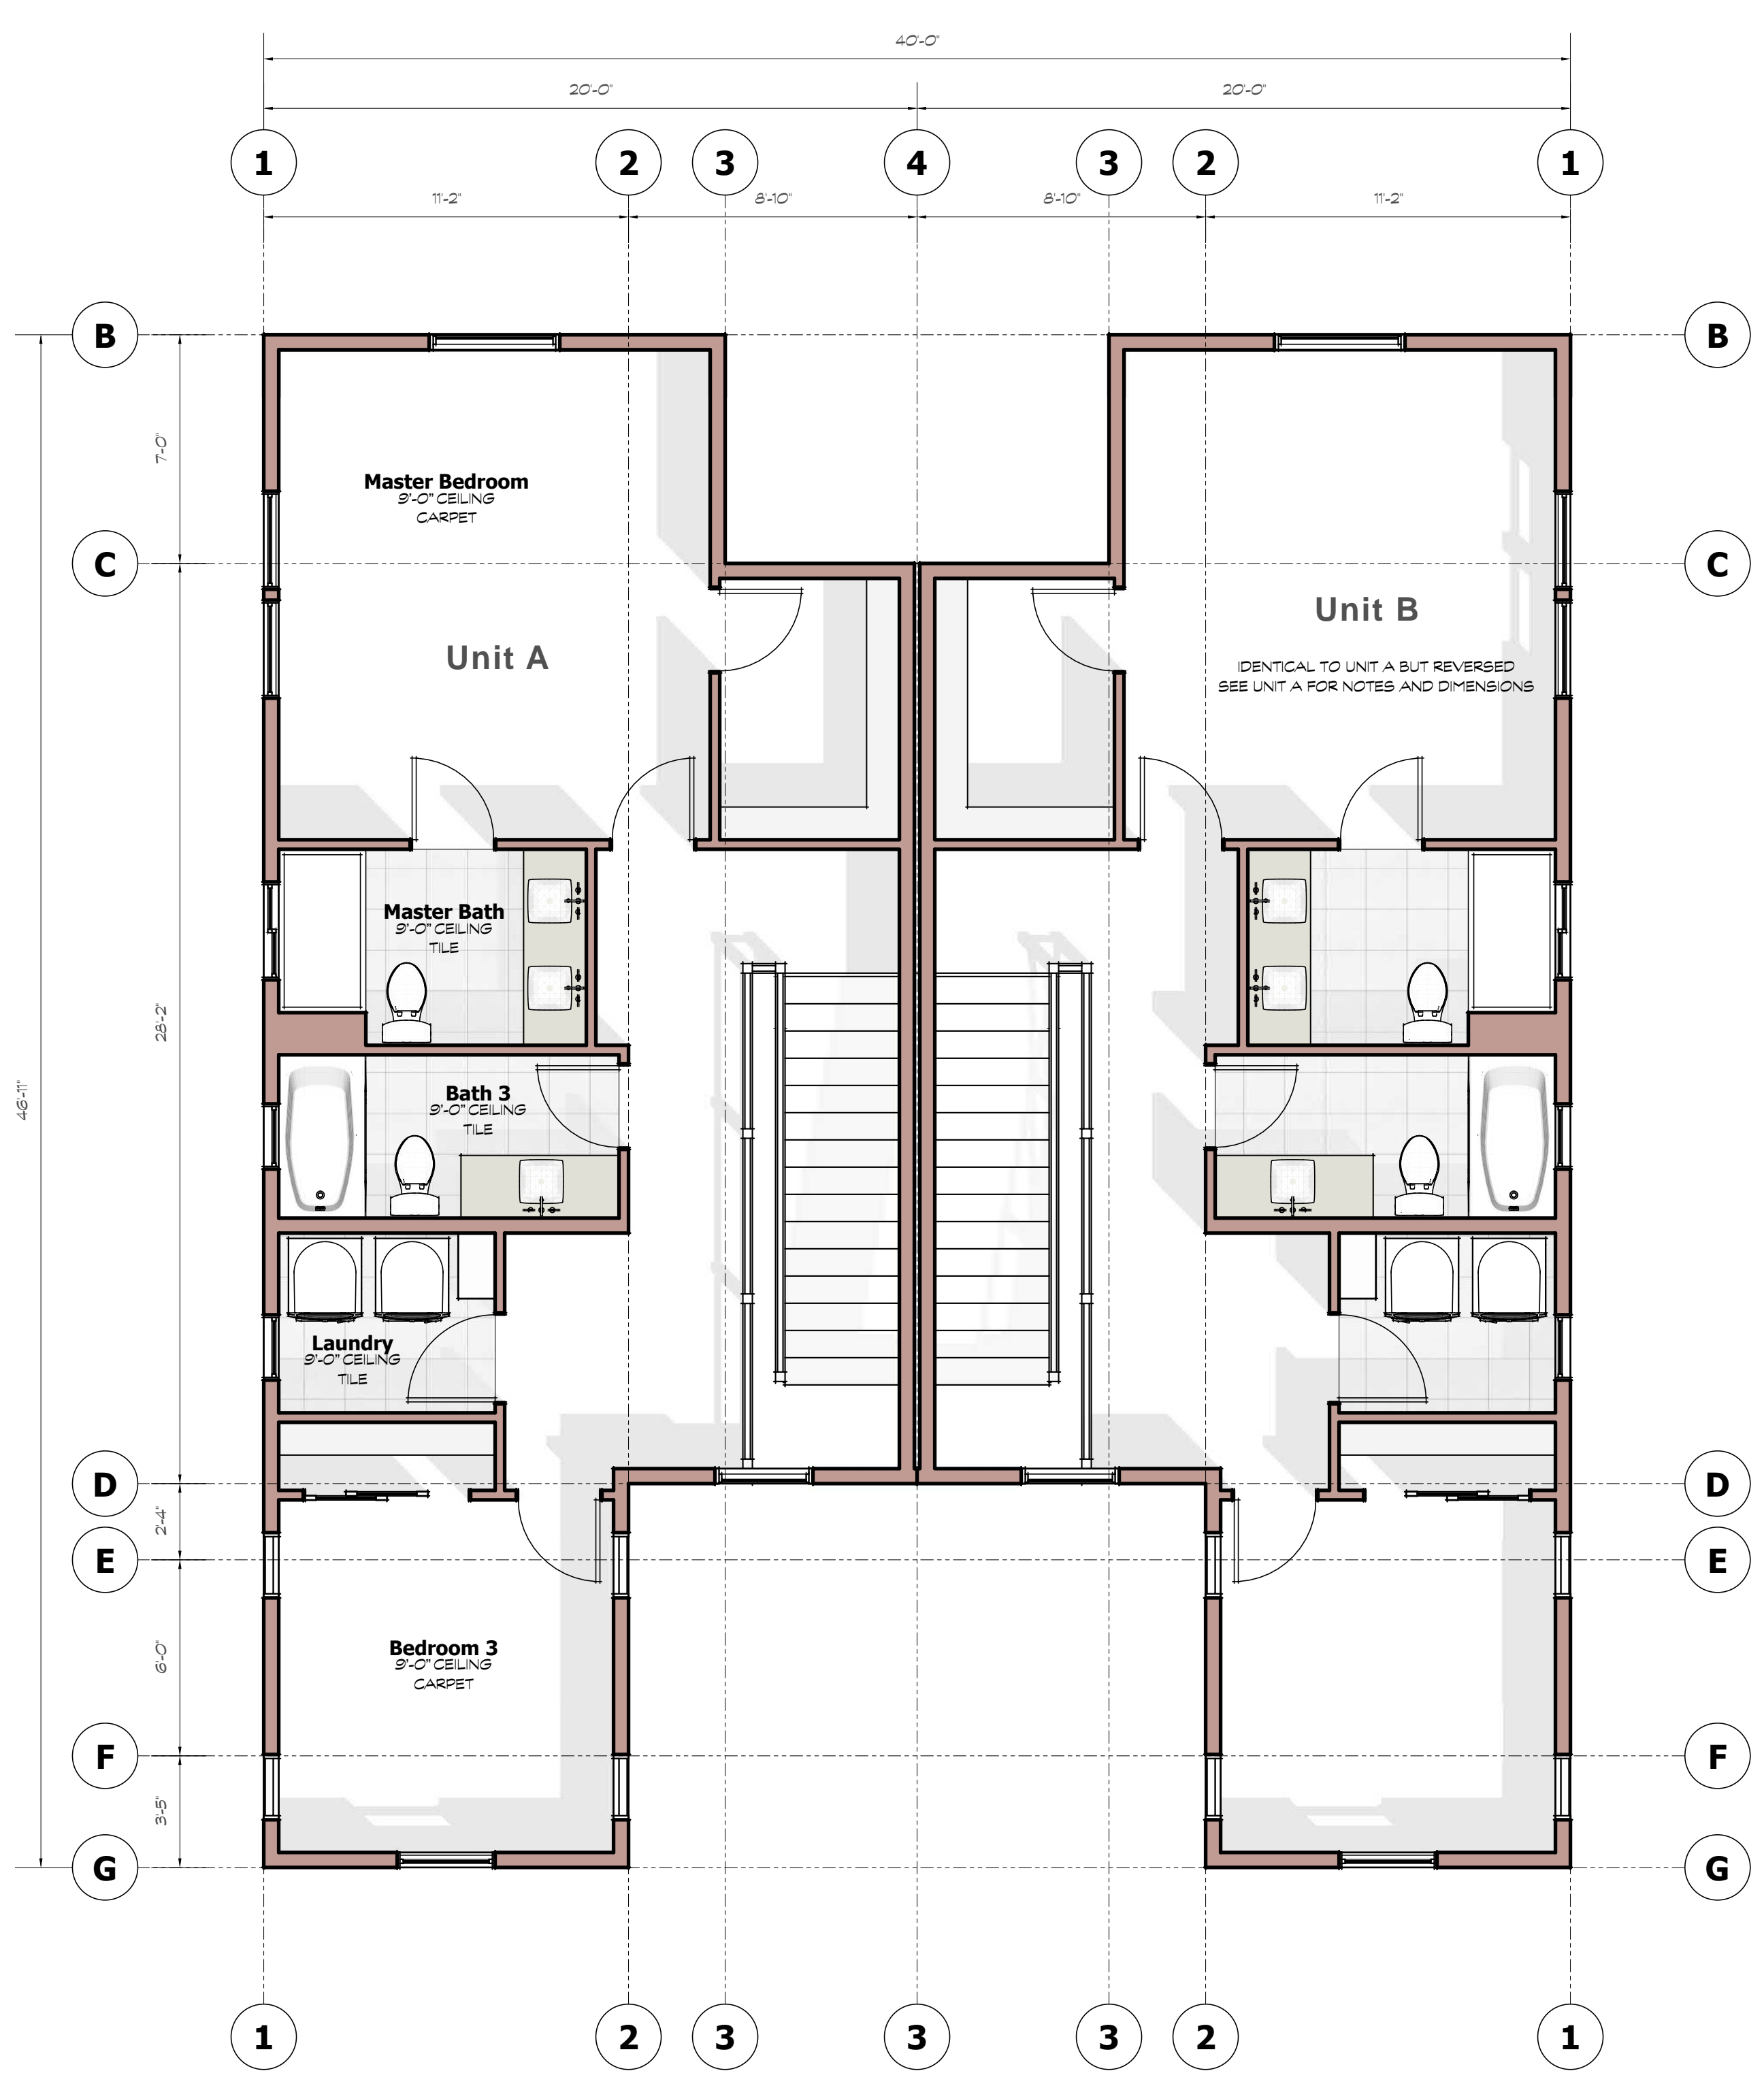

2 2nd Floor Plan
scale 1/4"=1'-0"
LIVING AREA: 714 SQUARE FEET EACH SIDE

1,635 Square Feet
Total Each Side

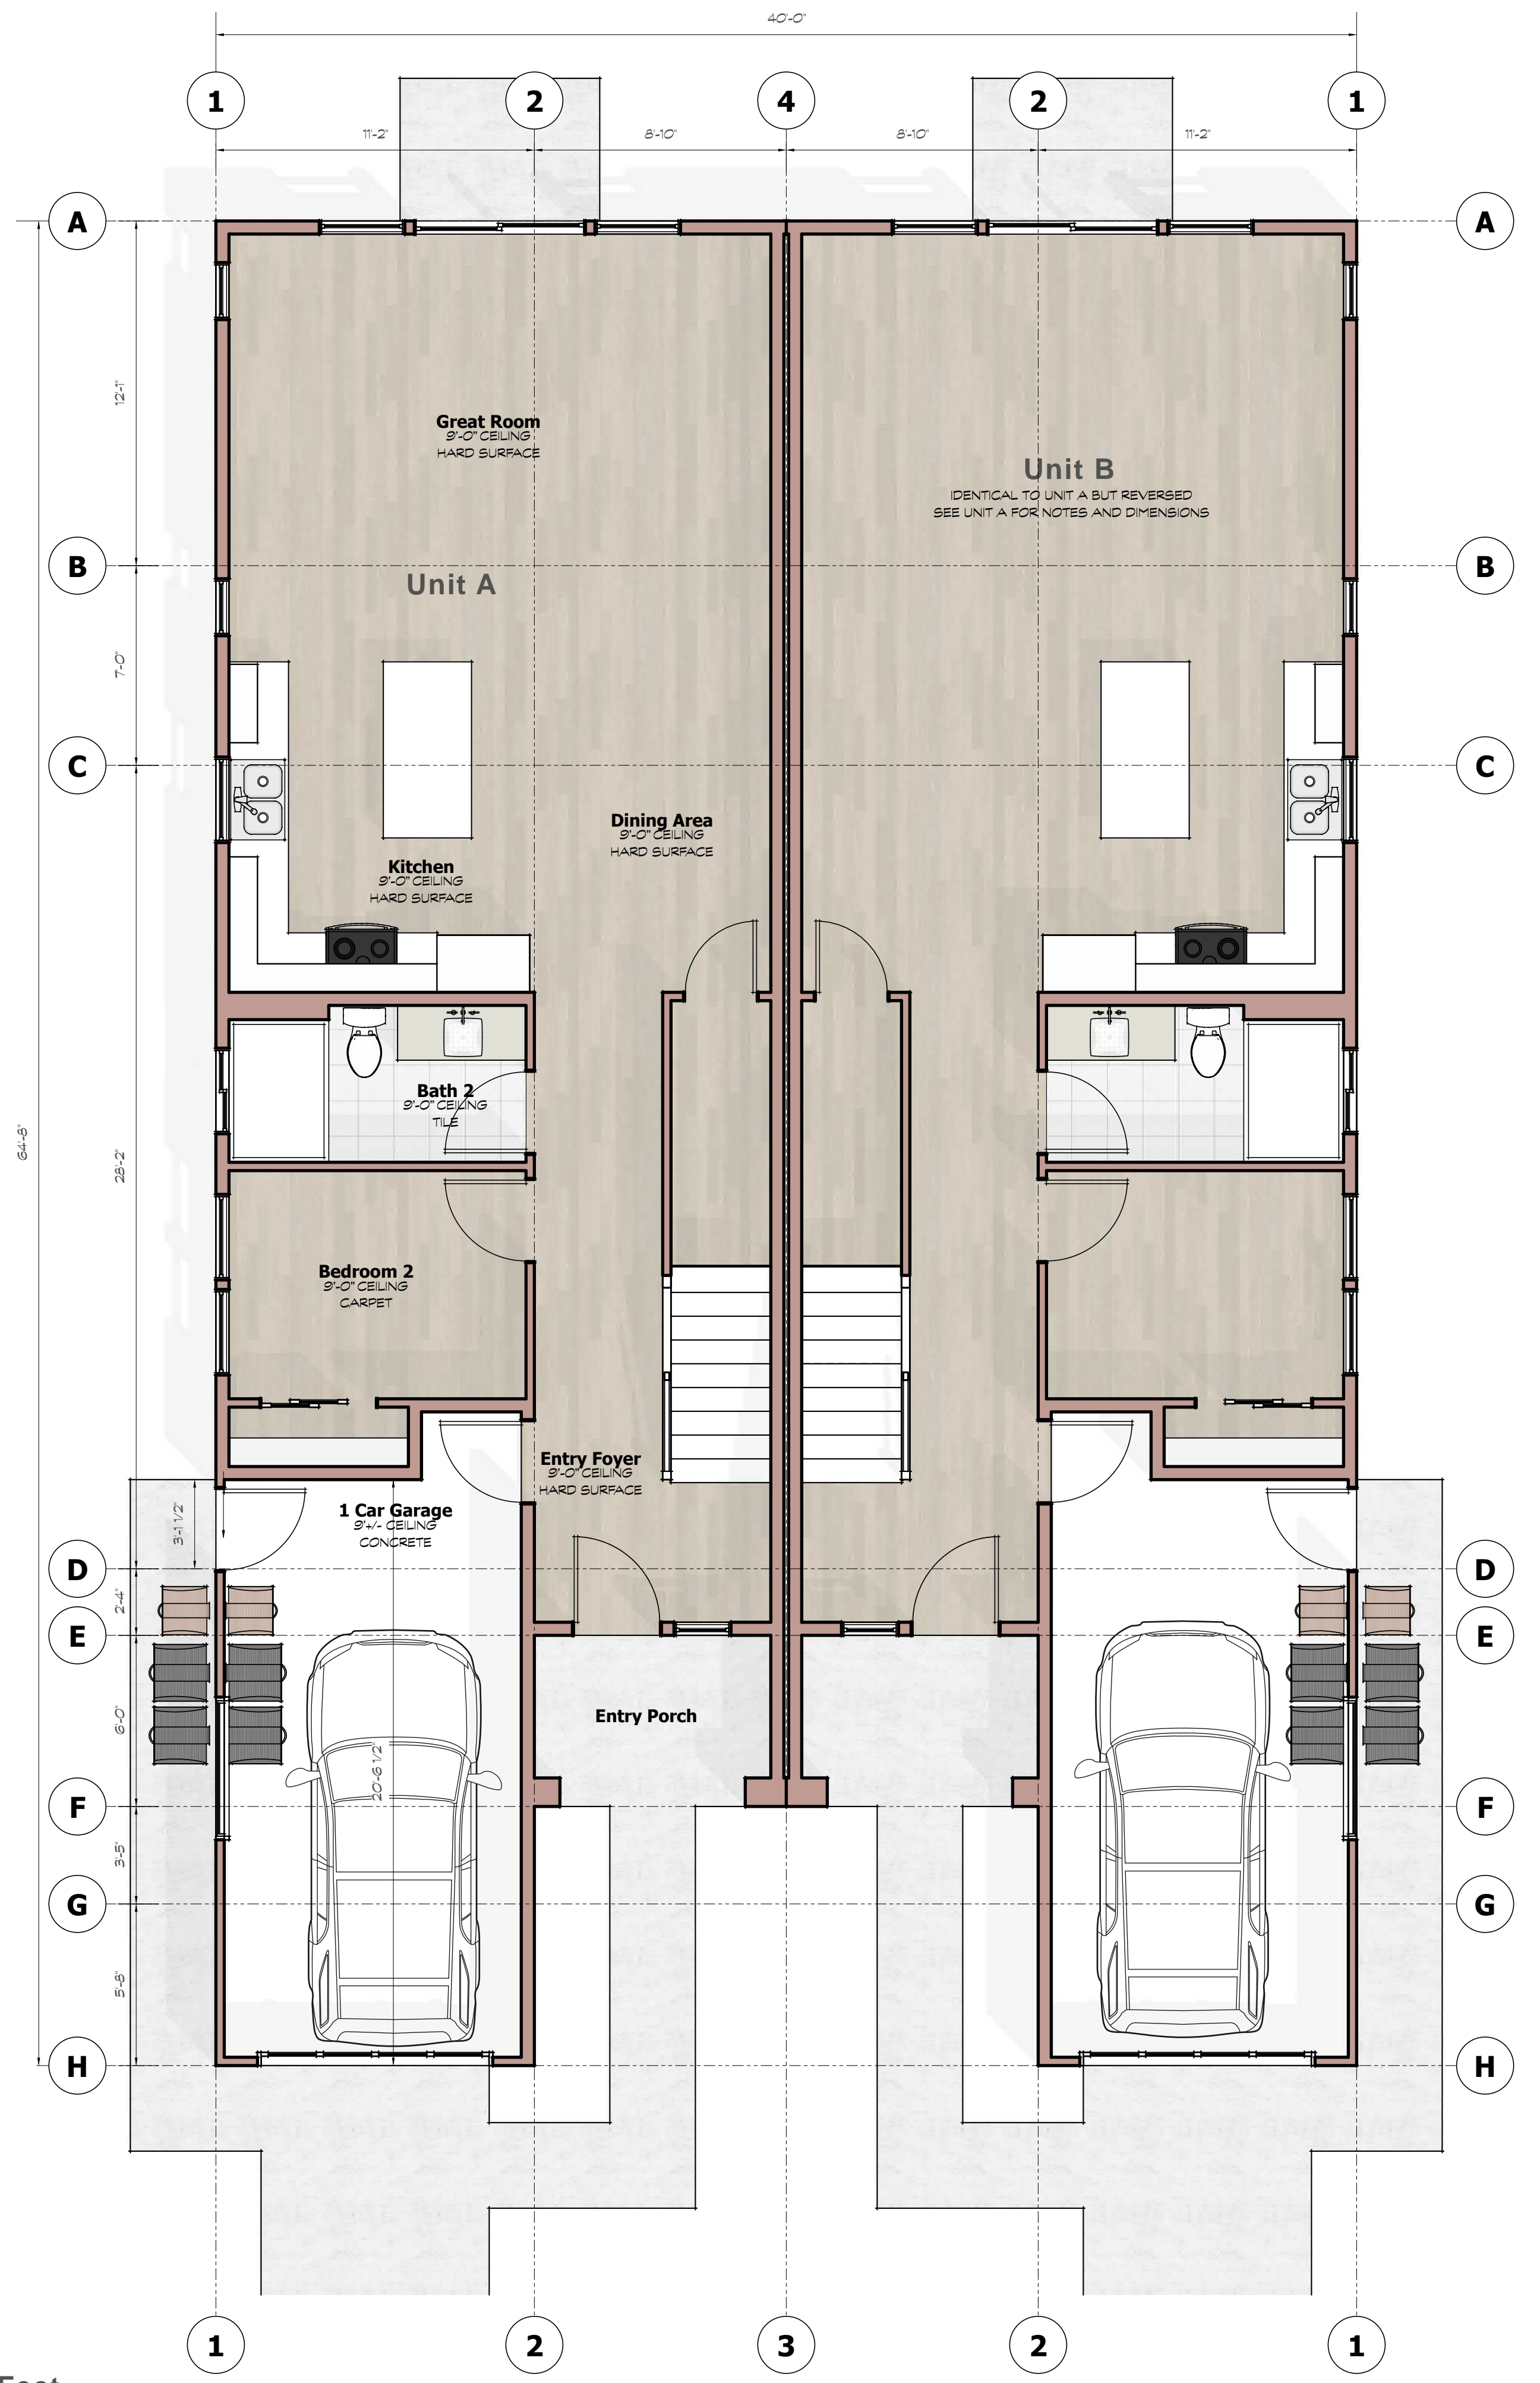

1 1st Floor Plan
scale 1/4"=1'-0"
LIVING AREA: 921 SQUARE FEET EACH SIDE

Project:
**715 East - Residential
Neighborhood**



3 Rear Elevation
scale 1/4"=1'-0"



4 Right Elevation
scale 1/4"=1'-0"



2 Left Elevation
scale 1/4"=1'-0"




1 Front Elevation
scale 1/4"=1'-0"

Building Contractor:
FOUTS HOMES
Where You Belong
1949 5th Street, Suite 107 | Davis, CA 95616 | fouthomes.com
Cell: 530.979.7792 | Office: 530.759.9000 | Fax: 530.759.9085



Date - September 29, 2021

Revisions

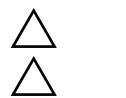

Plan 1 Exterior Elevations

A2.2

715 East - Residential Neighborhood

FOUTS HOMES
Where You Belong
1949 5th Street, Suite 107 | Davis, CA 95616 | fouthomes.com
Cell: 530.979.7792 | Office: 530.759.9000 | Fax: 530.759.9085




September 29, 2021

visions
△
△

Plan 2 Floor
Plans

A3.1

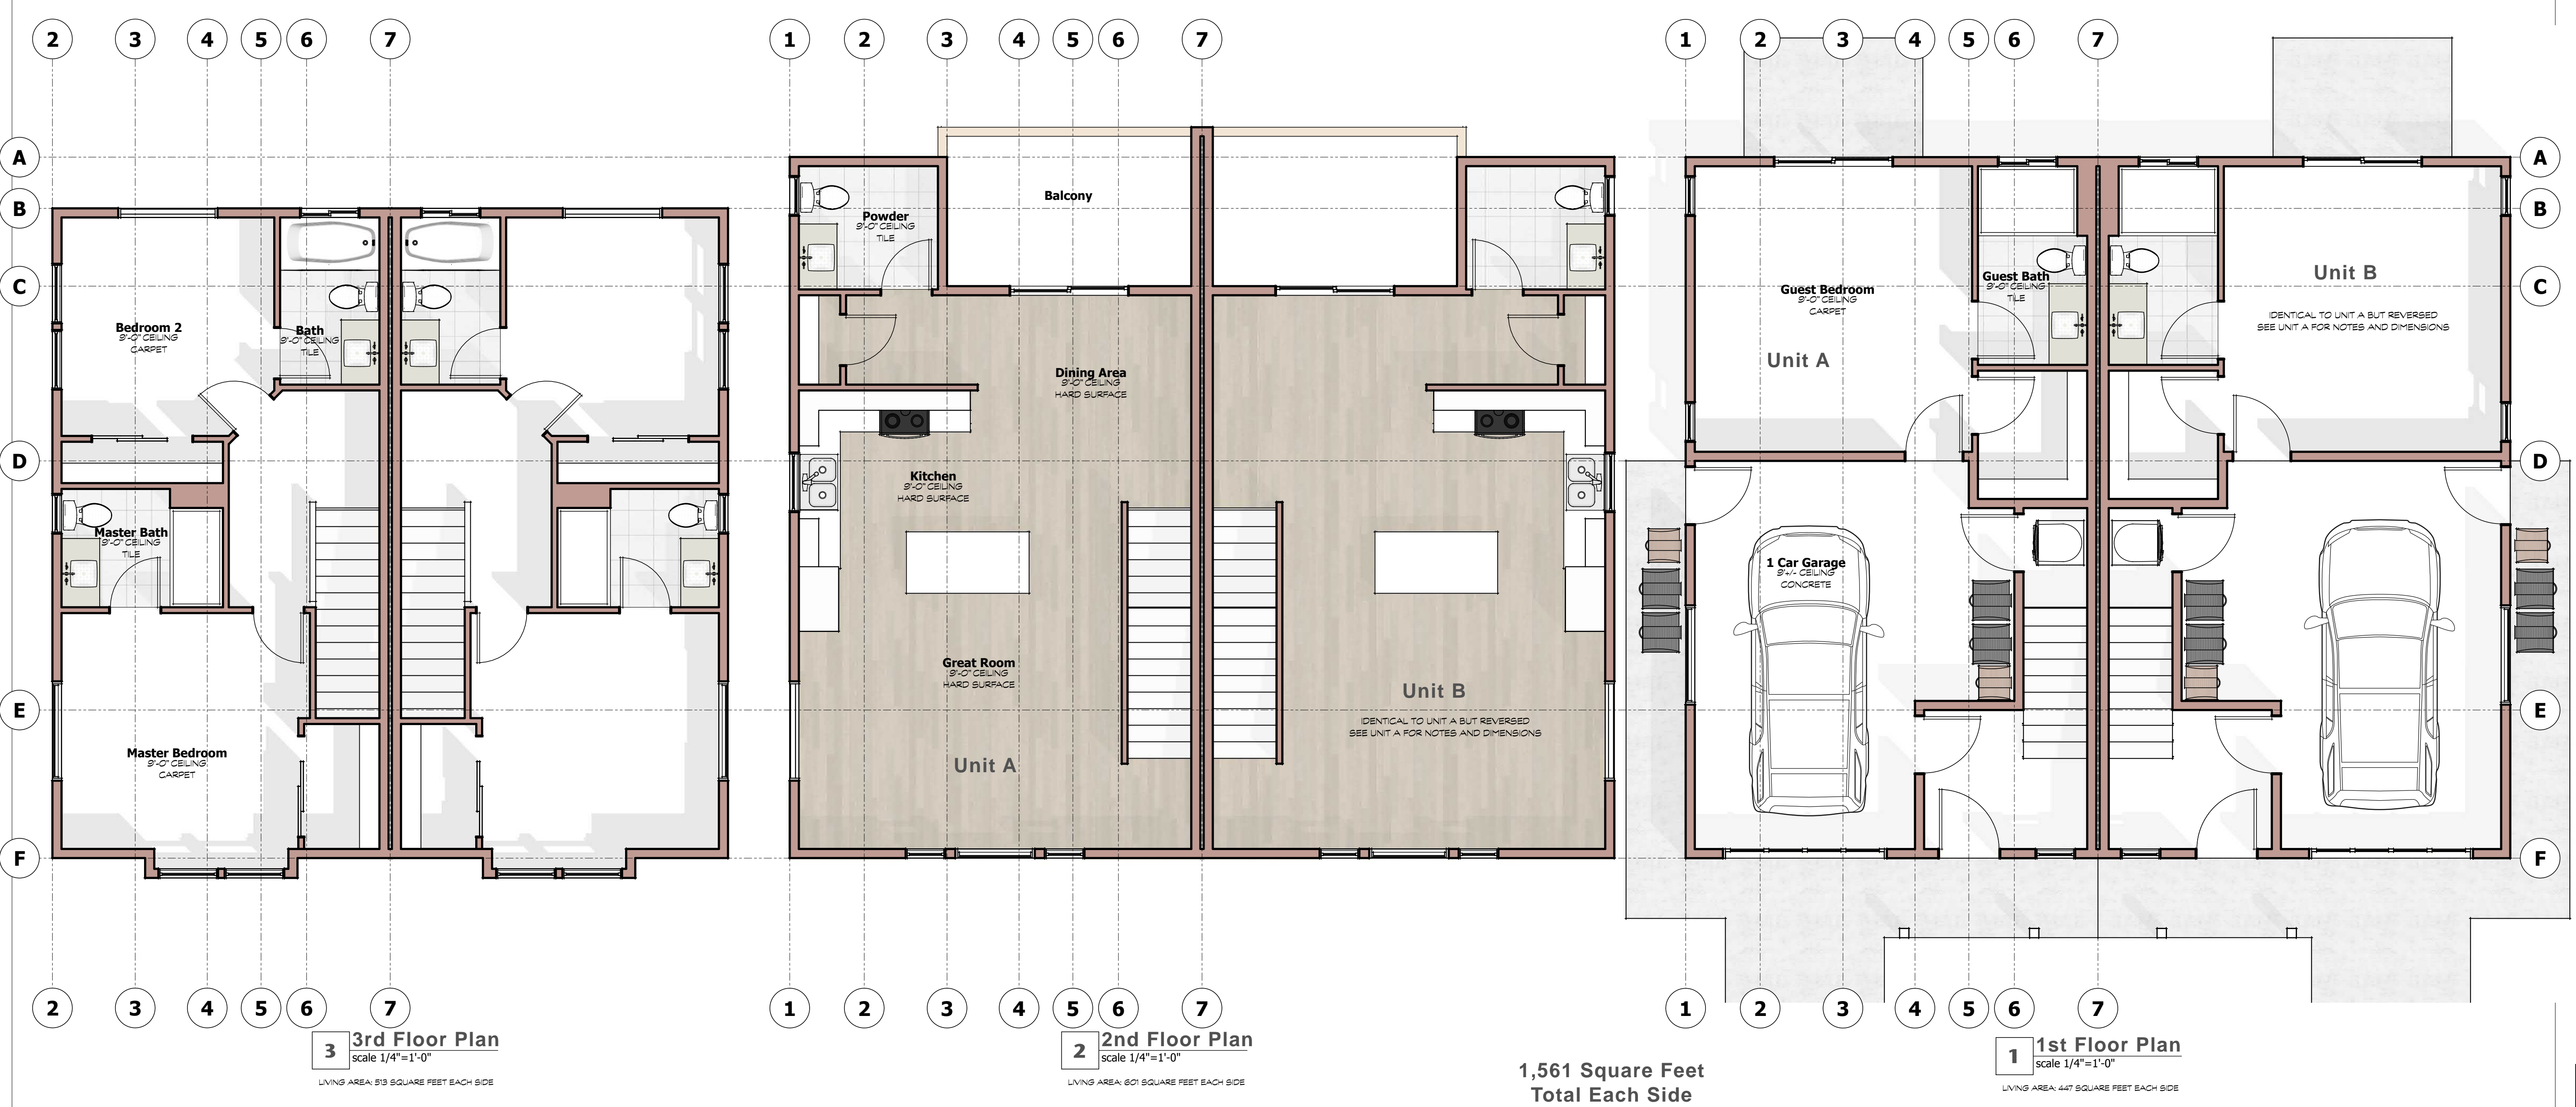

3 3rd Floor Plan
scale 1/4"=1'-0"
LIVING AREA: 513 SQUARE FEET EACH SIDE

2 2nd Floor Plan
scale 1/4"=1'-0"
LIVING AREA: 601 SQUARE FEET EACH SIDE

**1,561 Square Feet
Total Each Side**

1 1st Floor Plan
scale 1/4"=1'-0"
LIVING AREA: 447 SQUARE FEET EACH SIDE

Project:
**715 East - Residential
Neighborhood**



3 Rear Elevation
scale 1/4"=1'-0"



4 Right Elevation
scale 1/4"=1'-0"



2 Left Elevation
scale 1/4"=1'-0"




1 Front Elevation
scale 1/4"=1'-0"

Building Contractor:
FOUTS HOMES
Where You Belong
1949 5th Street, Suite 107 | Davis, CA 95616 | fouthomes.com
Cell: 530.979.7792 | Office: 530.759.9000 | Fax: 530.759.9085



Date - September 29, 2021

Revisions

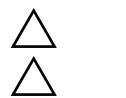

Plan 2
Elevations

A3.2

Project:
**715 East - Residential
Neighborhood**

Building Contractor:


FOUTS HOMES
Where You Belong

1949 5th Street, Suite 107 | Davis, CA 95616 | fouthomes.com
Cell: 530.979.7792 | Office: 530.759.9000 | Fax: 530.759.9085




Date - September 29, 2021

Revisions

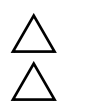


Plan 3 Floor
Plans

A4.1

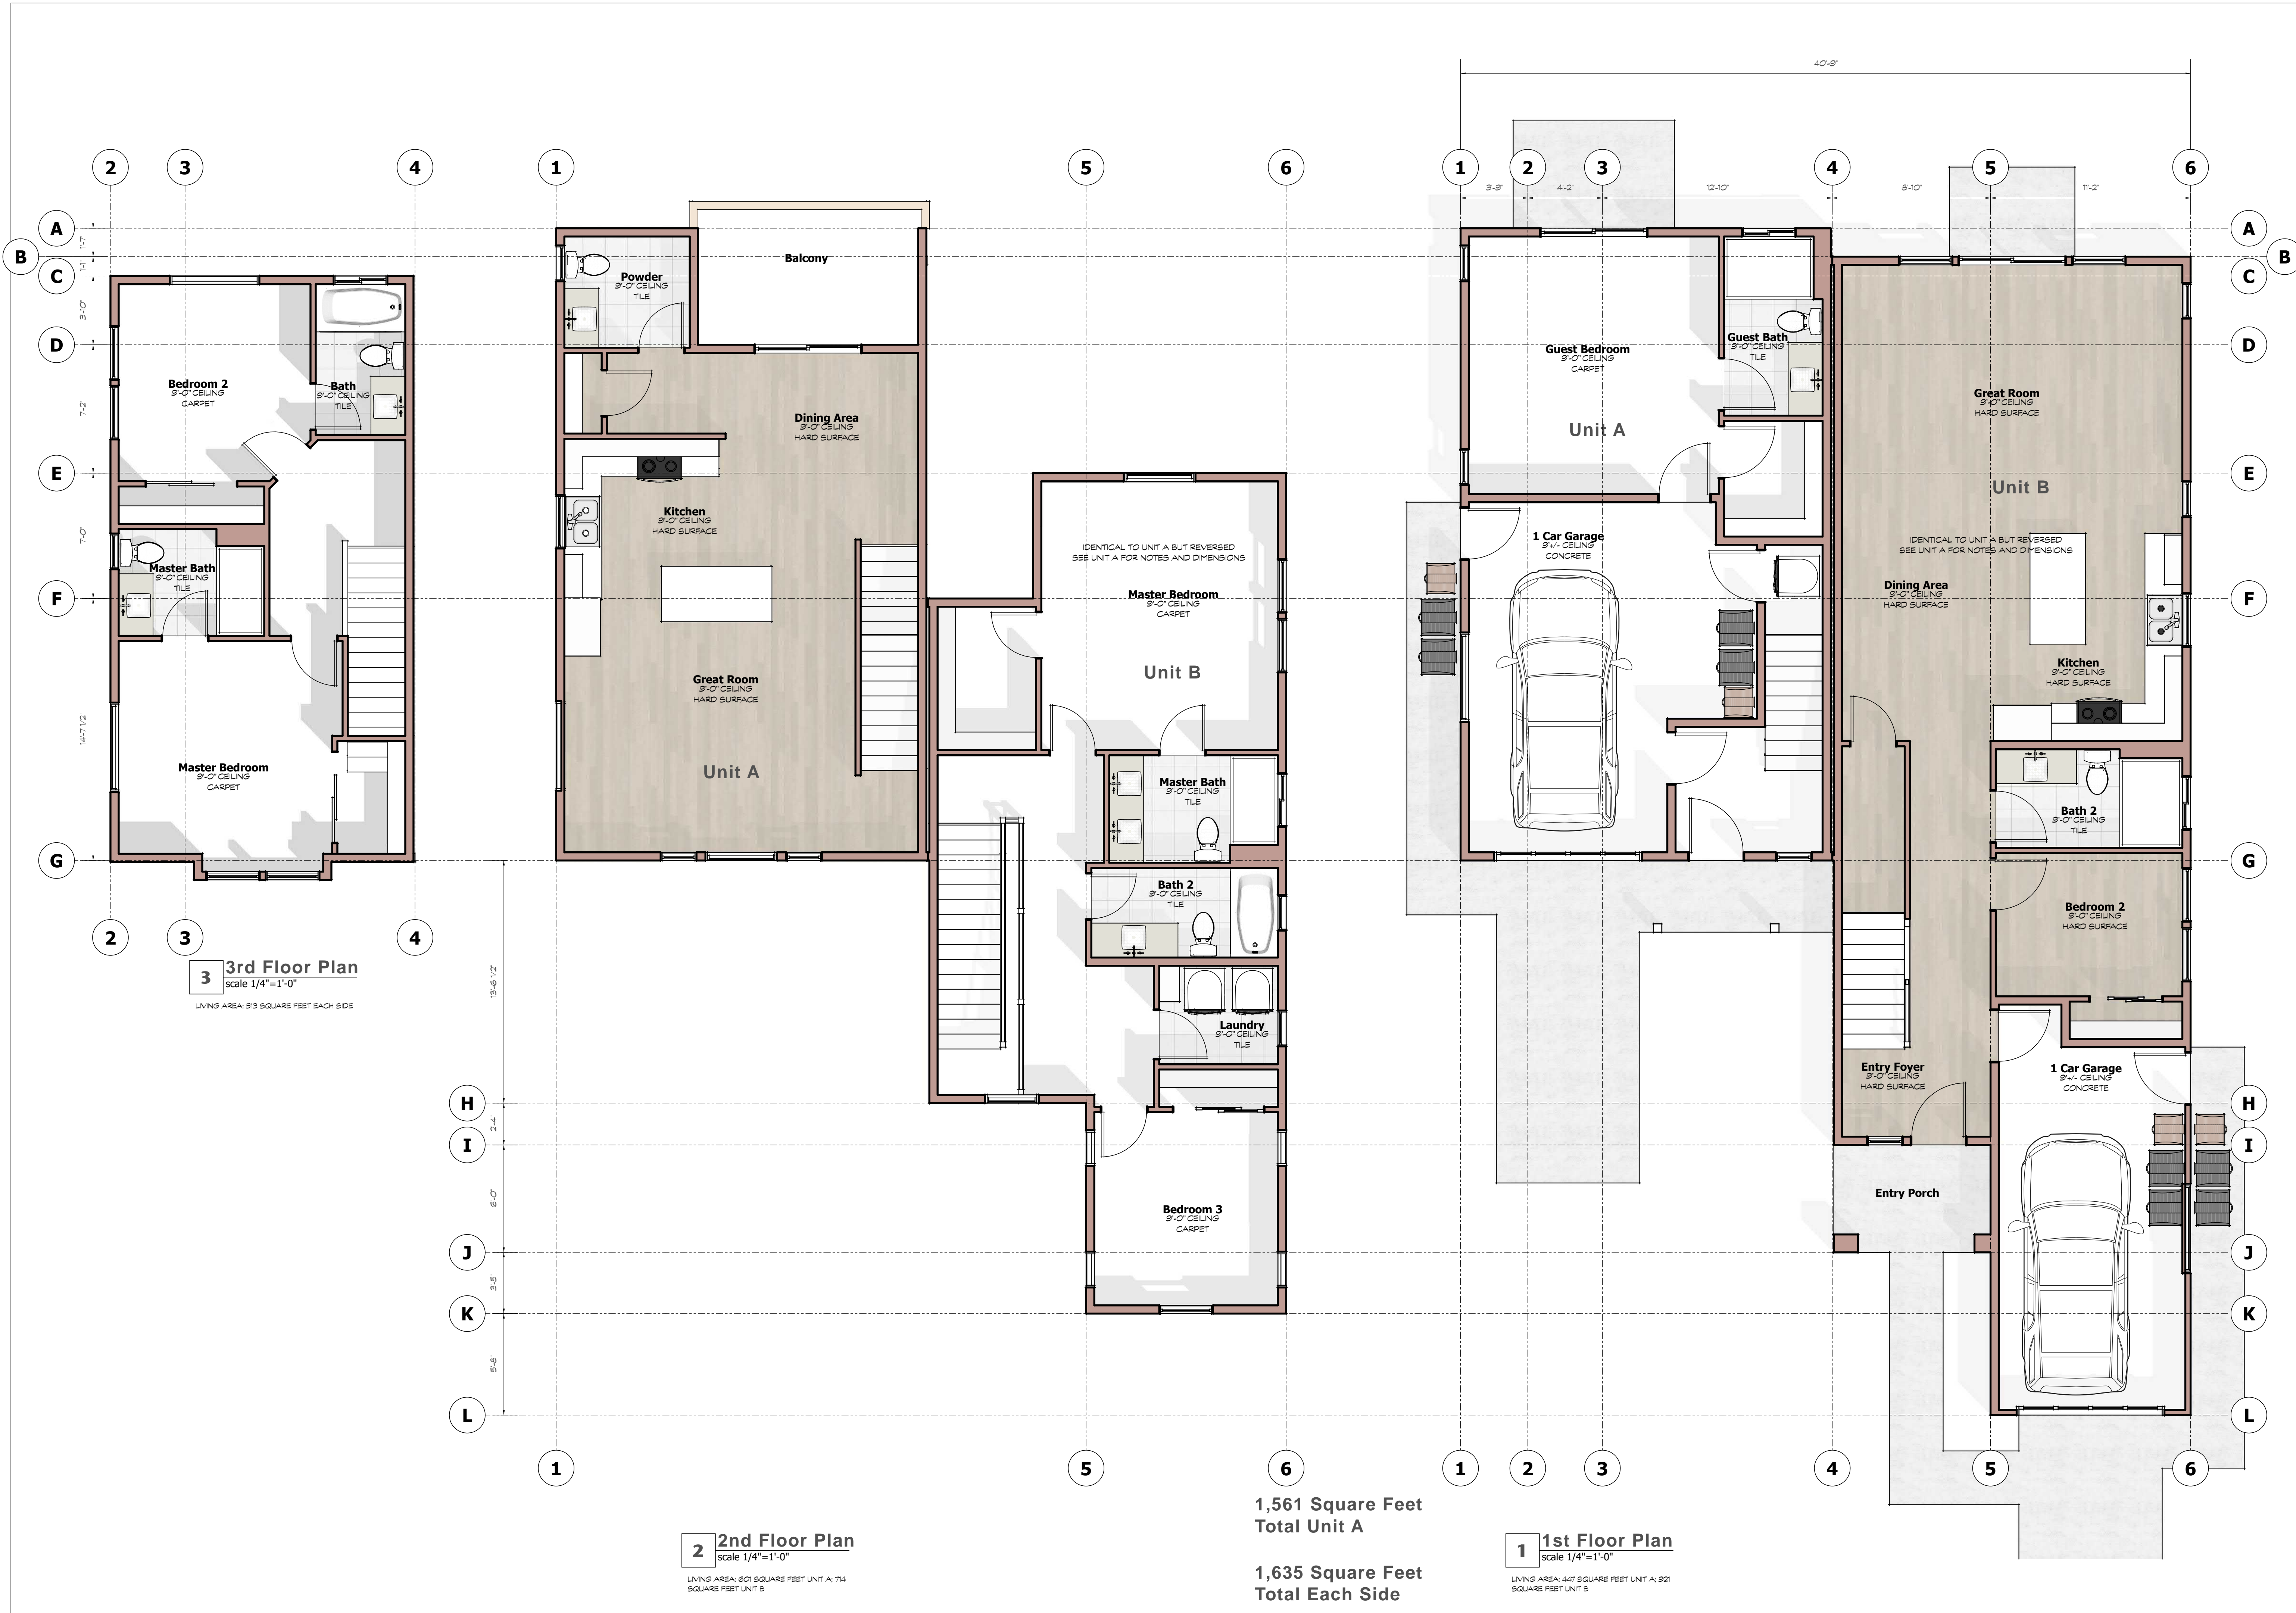

Project:
**715 East - Residential
Neighborhood**

Building Contractor:
FOUTS HOMES
Where You Belong
1949 5th Street, Suite 107 | Davis, CA 95616 | fouthomes.com
Cell: 530.979.7792 | Office: 530.759.9000 | Fax: 530.759.9085

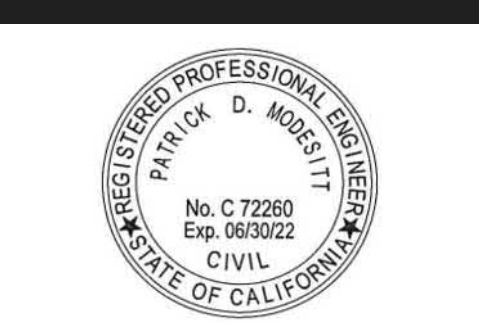

Date - September 29, 2021

Revisions
△
△

Plan 3
Elevations

A4.2



3 Rear Elevation
scale 1/4"=1'-0"



4 Right Elevation
scale 1/4"=1'-0"



2 Left Elevation
scale 1/4"=1'-0"



1 Front Elevation
scale 1/4"=1'-0"

35'-3" MAXIMUM BUILDING HEIGHT
19'-4 1/4" 2ND FLOOR TOP PLATE
10'-3 1/2" UPPER LEVEL FINISH FLOOR
9'-0 3/4" 1ST FLOOR TOP PLATE
0'-0" FINISH FLOOR


Project:
**715 East - Residential
Neighborhood**

Building Contractor:
FOUTS HOMES
Where You Belong
1949 5th Street, Suite 107 | Davis, CA 95616 | fouthomes.com
Cell: 530.979.7792 | Office: 530.759.9000 | Fax: 530.759.9085




Date - September 29, 2021

Revisions

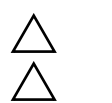

Plan 4 Floor
Plans

A5.1

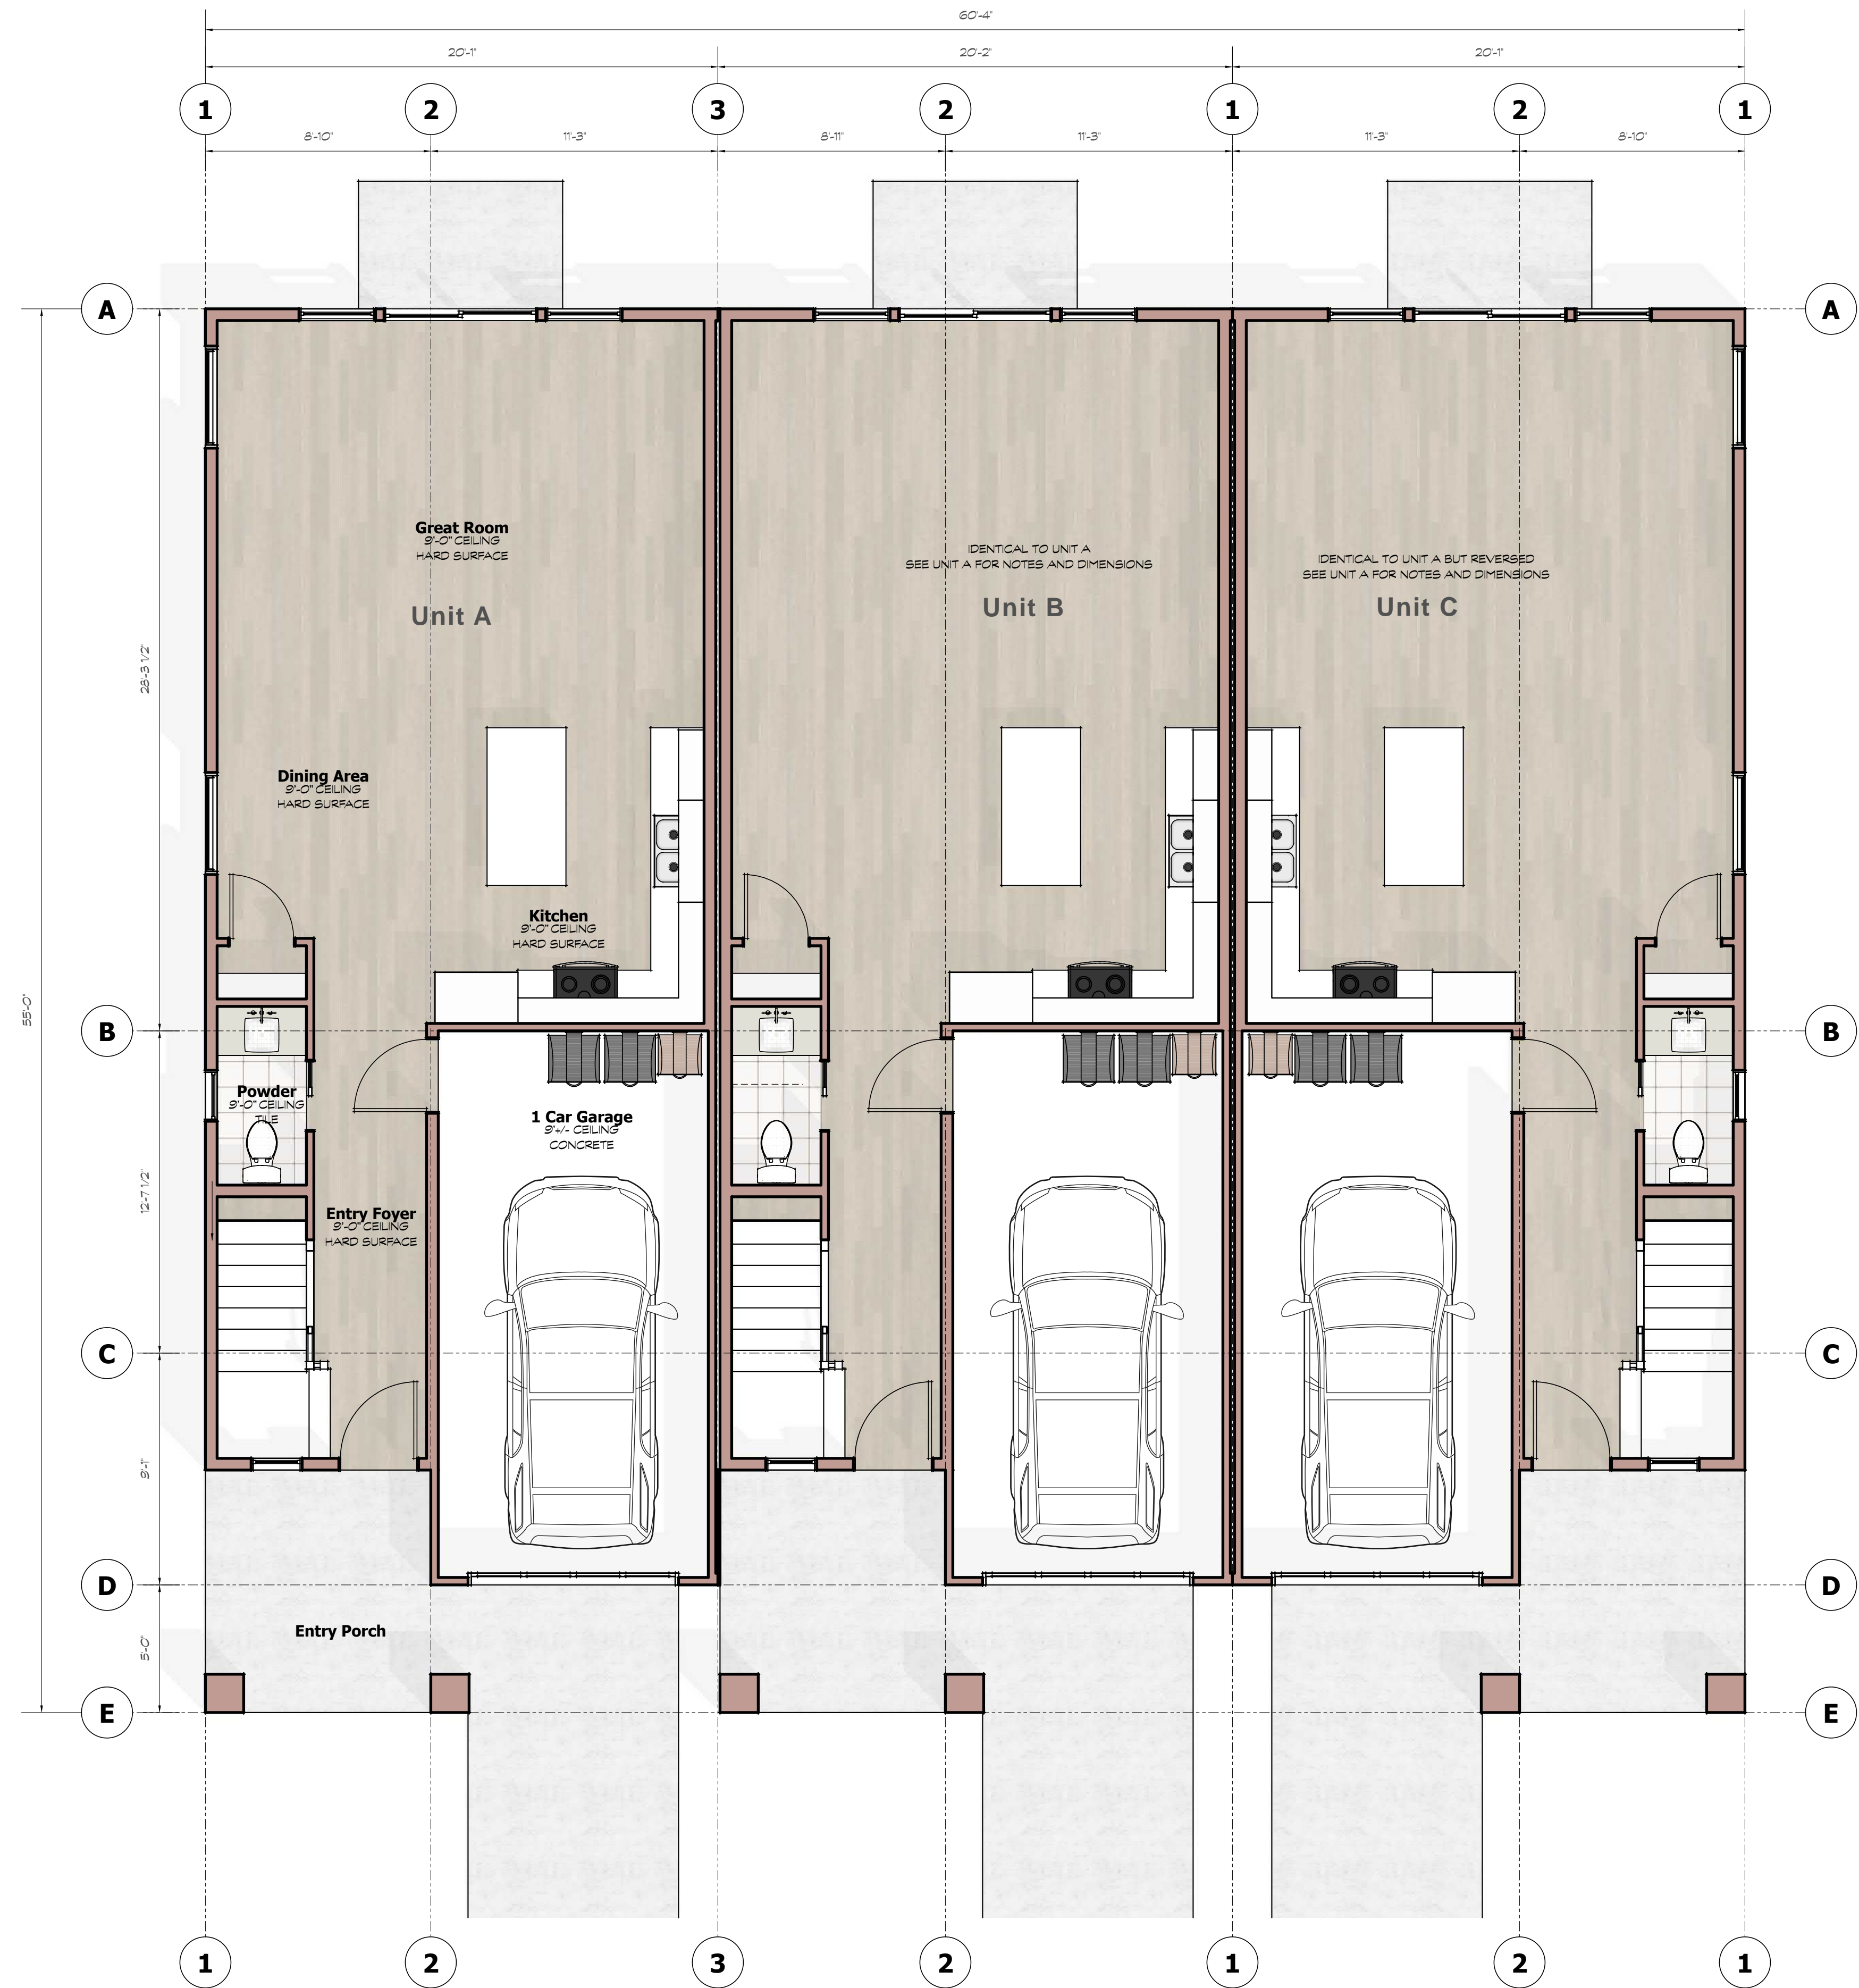

1,711 Square Feet
Total Each Side

1 1st Floor Plan
scale 1/4"=1'-0"

LIVING AREA: 723 SQUARE FEET EACH UNIT


Project:
**715 East - Residential
Neighborhood**

Building Contractor:
FOUTS HOMES
Where You Belong
1949 5th Street, Suite 107 | Davis, CA 95616 | fouthomes.com
Cell: 530.979.7792 | Office: 530.759.9000 | Fax: 530.759.9085



Date - September 29, 2021

Revisions

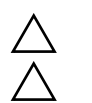

Plan 4 Floor
Plans

A5.2



2 2nd Floor Plan
scale 1/4"=1'-0"

LIVING AREA: 988 SQUARE FEET EACH SIDE

Project:
**715 East - Residential
Neighborhood**



2 Left Elevation
scale 1/4"=1'-0"



1 Front Elevation
scale 1/4"=1'-0"


Building Contractor:

FOUTS HOMES
Where You Belong
1949 5th Street, Suite 107 | Davis, CA 95616 | fouthomes.com
cell: 530.979.7792 | office: 530.759.9000 | fax: 530.759.9085



Date - September 29, 2021

Revisions

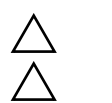

Plan 4
Elevations

A5.3

Project:
**715 East - Residential
Neighborhood**



2 Right Elevation
scale 1/4"=1'-0"



1 Rear Elevation
scale 1/4"=1'-0"


Building Contractor:

FOUTS HOMES
Where You Belong
1949 5th Street, Suite 107 | Davis, CA 95616 | fouthomes.com
cell: 530.979.7792 | office: 530.759.9000 | fax: 530.759.9085



Date - September 29, 2021

Revisions

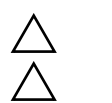

Plan 4
Elevations

A5.4



Lots 12 and 13 Duplex 2 / Duplex 1 Building



Lots 1,2, and 3 Triplex Building




Lots 2 and 3 Duplex 1 Building



Lots 14 and 15 Duplex 2 Building


Project:
**715 East - Residential
 Neighborhood**

Building Contractor:
FOUTS HOMES
Where You Belong
 1949 5th Street, Suite 107 | Davis, CA 95616 | fouthomes.com
 Cell: 530.979.7792 | Office: 530.759.9000 | Fax: 530.759.9085

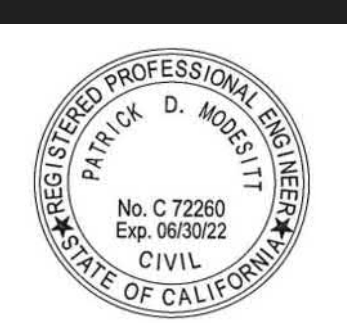

Date - September 29, 2021

Revisions

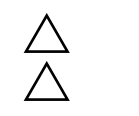

Perspectives


A6.1

Project:
**715 East - Residential
Neighborhood**

Composition Shingle Roofing
Sierra Gray
Owens Corning Duration Cool




Trim Color
Spare White
Sherwin Williams SW6203

 

Accent Color
Summit Gray
Sherwin Williams SW7669



Body Color
Knitting Needles
Sherwin Williams SW7672

 

Front Door
Outer Space
Sherwin Williams SW6251



Color Scheme Three


Composition Shingle Roofing
Sand Castle
Owens Corning Duration Cool




Rock Accent
Black Mountain
Pro-fit Alpine Ledgestone




Trim Color
Platinum Granite
Kelly Moore KM4910

 

Stucco Body Color
Campfire Smoke
Kelly Moore KM4906

 

Front Door
Armadillo Egg
Kelly Moore KM4414

 


Color Scheme Two

Composition Shingle Roofing
Sierra Gray
Owens Corning Duration Cool



Rock Accent
Black Mountain
Pro-fit Alpine Ledgestone

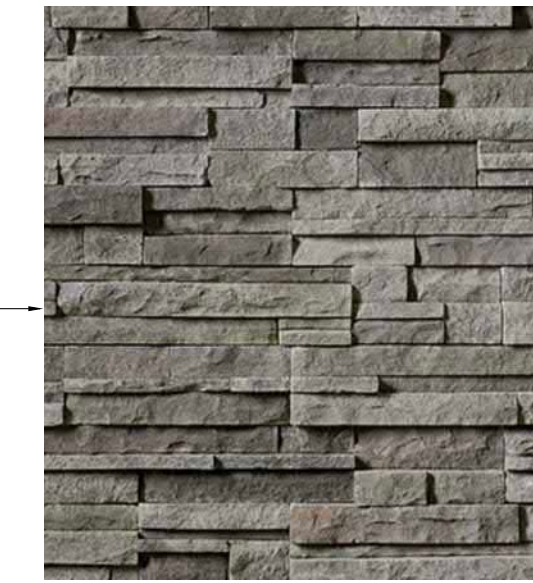


Trim Color
Zurich White
Sherwin Williams SW7626



Accent Color
Grouchy Badger
Kelly Moore KM4938



Body Color
Griege
Kelly Moore KM5767

 

Front Door
Coastline Trail
Kelly Moore KM5751



Color Scheme One

Building Contractor:

FOUTS HOMES
Where You Belong
1949 5th Street, Suite 107 | Davis, CA 95616 | fouthomes.com
Cell: 530.979.7792 | Office: 530.759.9000 | Fax: 530.759.9085



Date - September 29, 2021

Revisions



Sample Color
Schemes

A6.2