


BRETTON WOODS PHASE 3A  
MAP NO. 5200

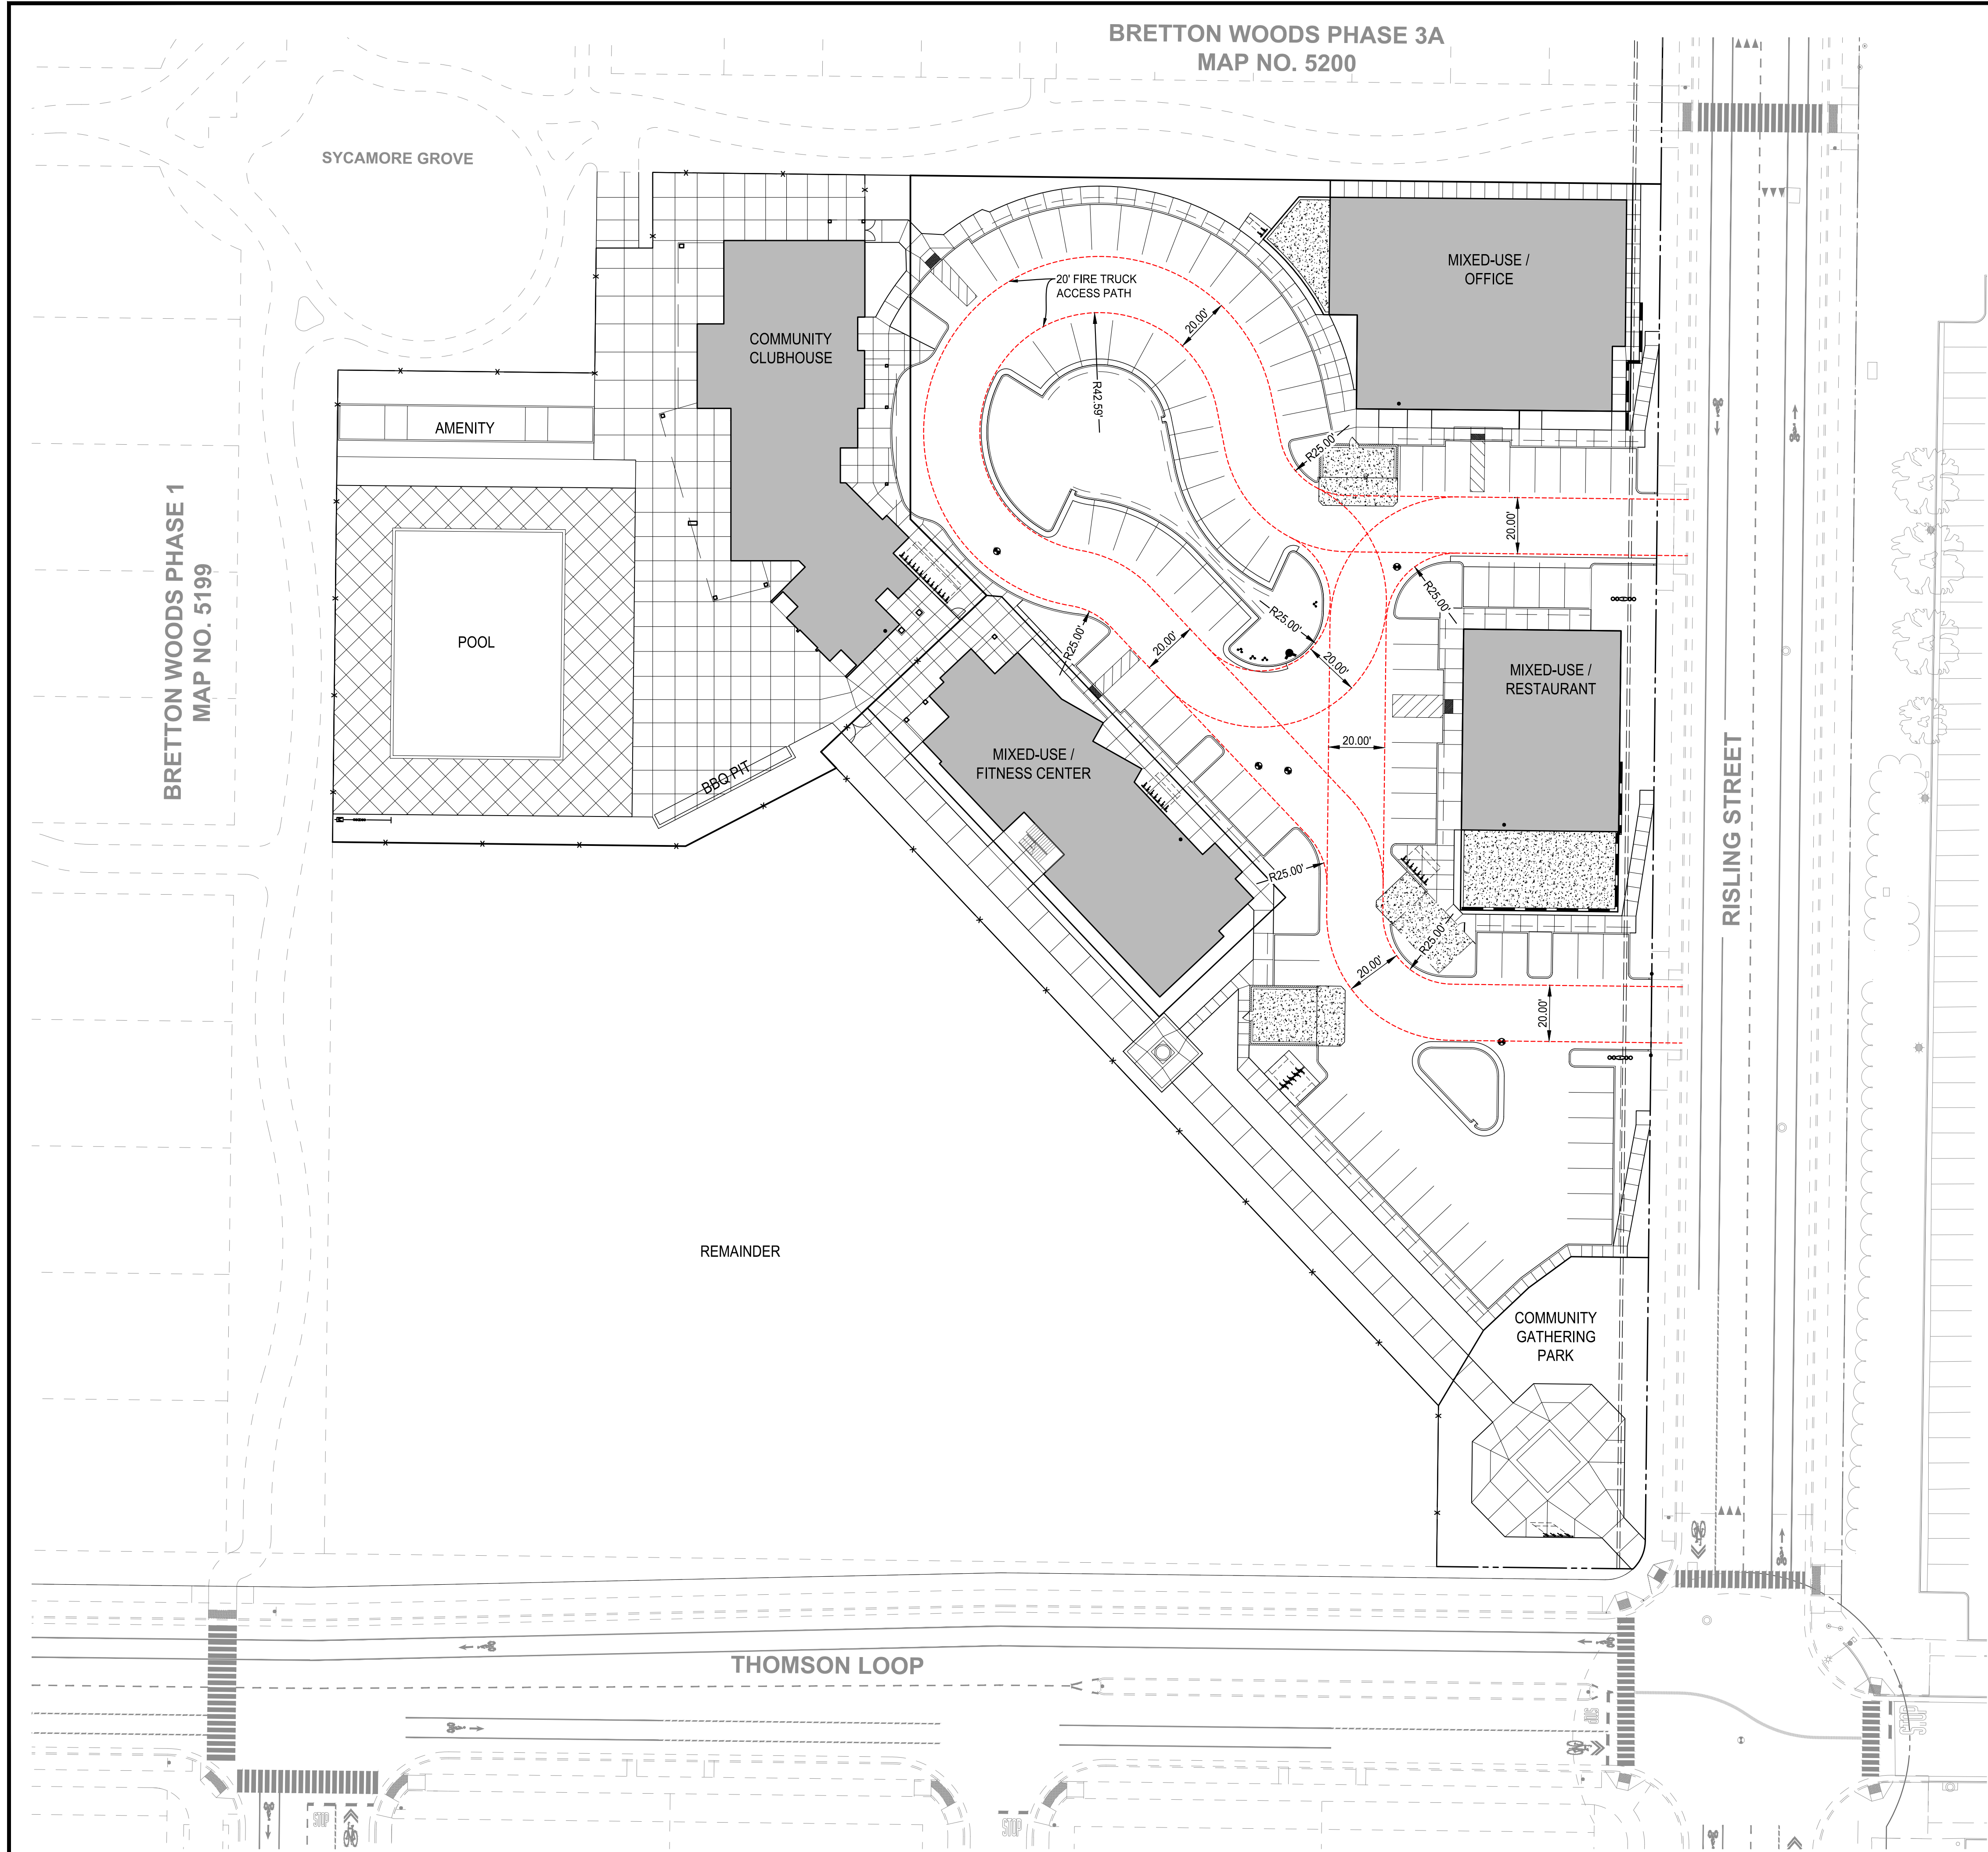


BRETTON WOODS PHASE 1  
MAP NO. 5199

SYCAMORE GROVE


REMAINDER

THOMSON LOOP


RISLING STREET

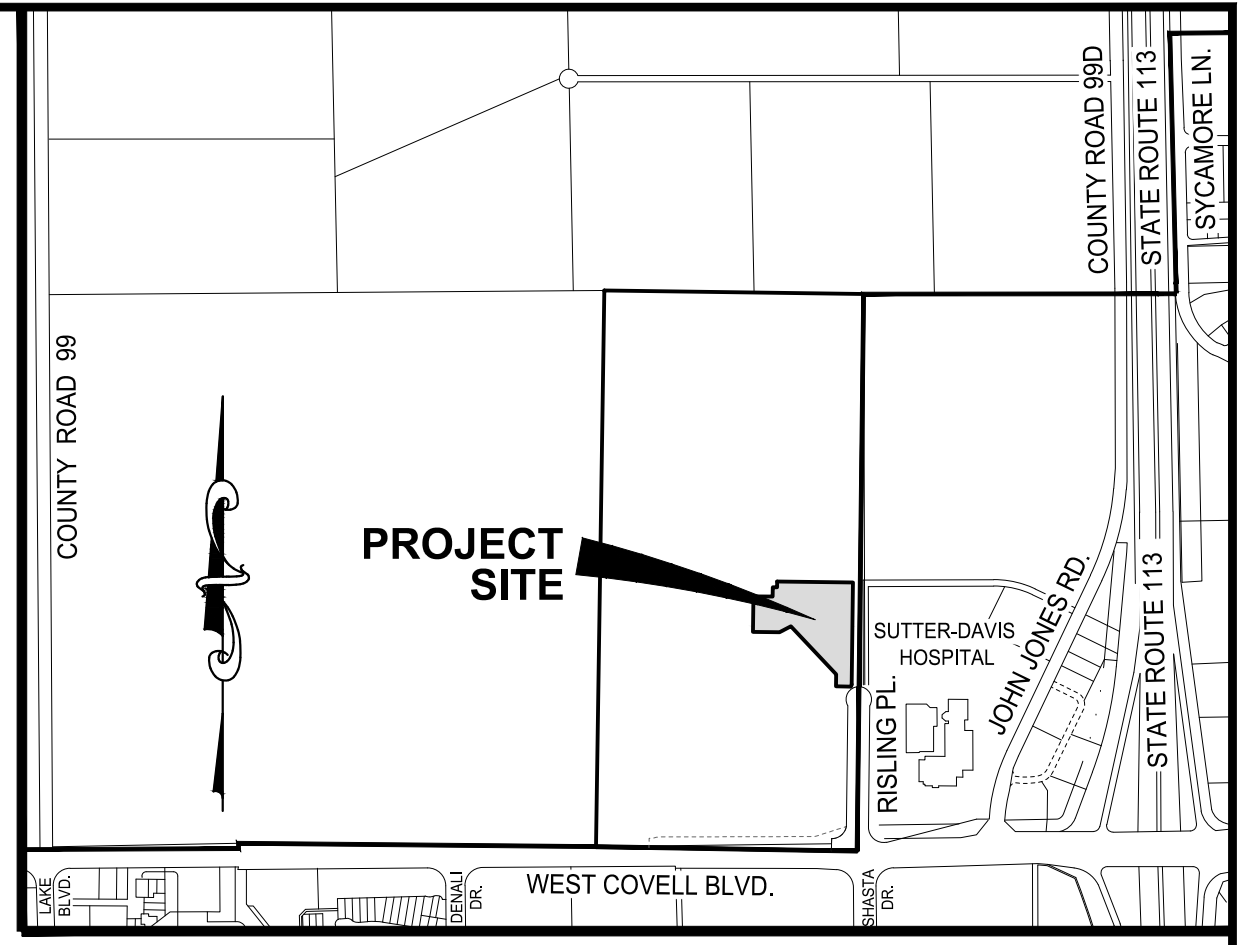

VICINITY MAP  
NTS

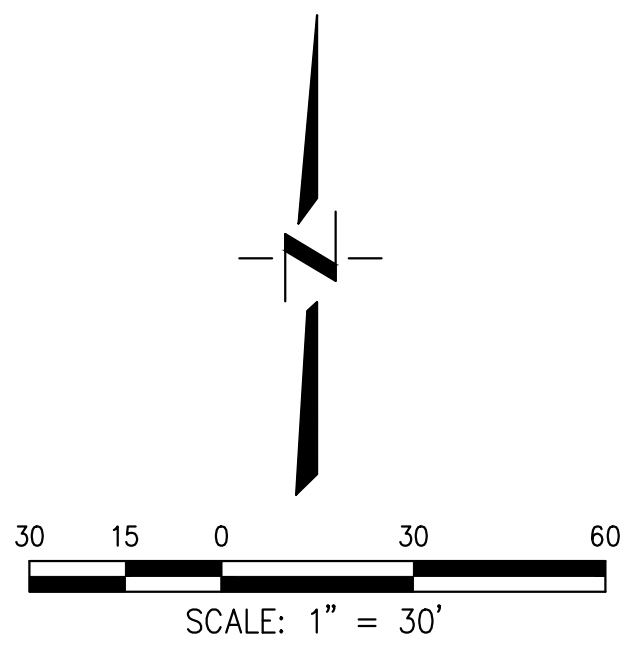

FIRE TRUCK ACCESS PATH

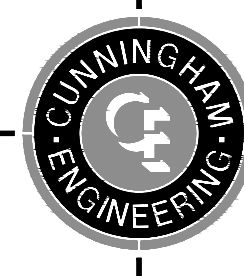 <p>Project Planning ■ Civil Engineering ■ Landscape Architecture</p> <p>2120 20th Street, Suite Three Sacramento, CA 95818 (916) 455-2026</p> <p>2940 Spafford Street, Suite 200 Davis, CA 95618 (530) 758-2026</p>	CECWEST.COM	<b>PROJECT:</b> BRETTON WOODS PHASE 3B AWC	<b>SHEET</b> <b>1</b>
		<b>DESCRIPTION:</b> FIRE TRUCK ACCESS PATH	
		DATE: 01/29/2021	
		BY: KM	
		JOB NO: 1594.01.23	
		SCALE: 1" = 30'	

S:\Projects\1594\1594-01-23-FIRE PATH EXHIBIT.dwg - FIRE 1/29/2021 - 9:45AM Plotted by: Keenan