


CONTEXTUAL MAP
SEE ATTACHED SITE PLAN

**DAVIS MOBILE
ESTATES**

**SLATTER'S
MOTOR
COURT**

**DESIGN HOUSE
FURNITURE**

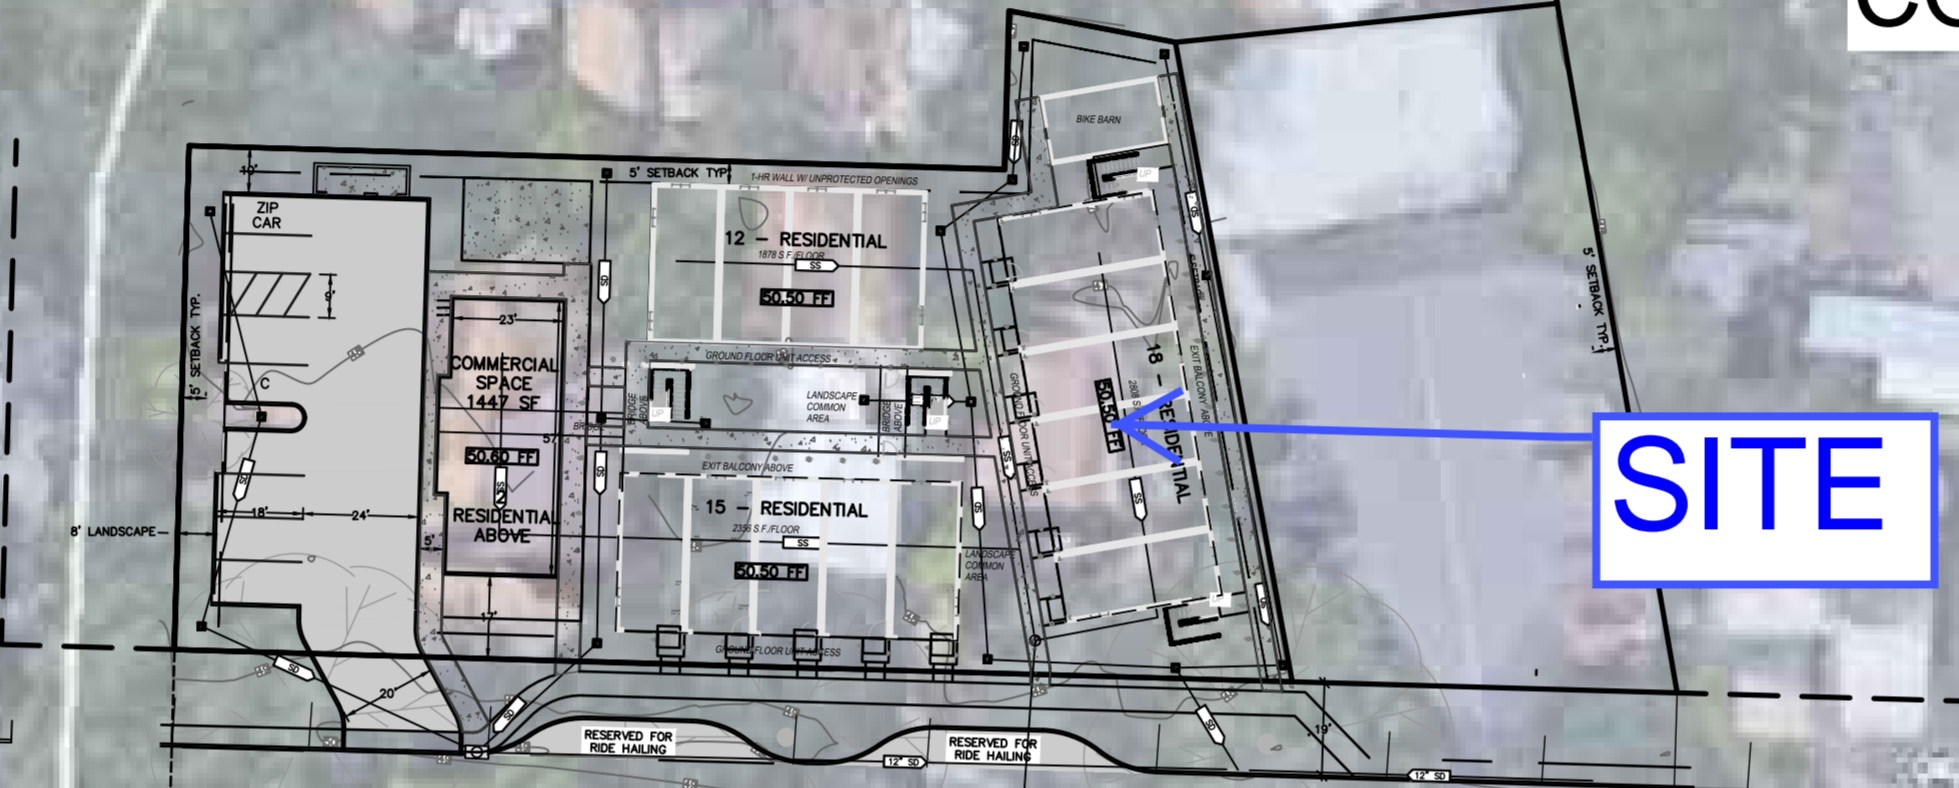

OLIVE DRIVE

SHELL GAS

**PRIVATE
RESIDENCE**

**RICHARDS
BOULEVARD**

**IN-N-OUT
BURGER**

**LEXINGTON
APARTMENTS**