

architect
**Maria Ogrydziak
Architecture**
241 B Street
Davis, CA 95616
530-400-5030
maria@oarch.com


owner
**Davis Community
Meals and Housing**
Bill Pride
Executive Director
530-756-4008

**PAUL'S
PLACE**
1111 H Street
Davis
California

third floor plan
1"=10"

date
2018.02.12

**third
floor
plan**

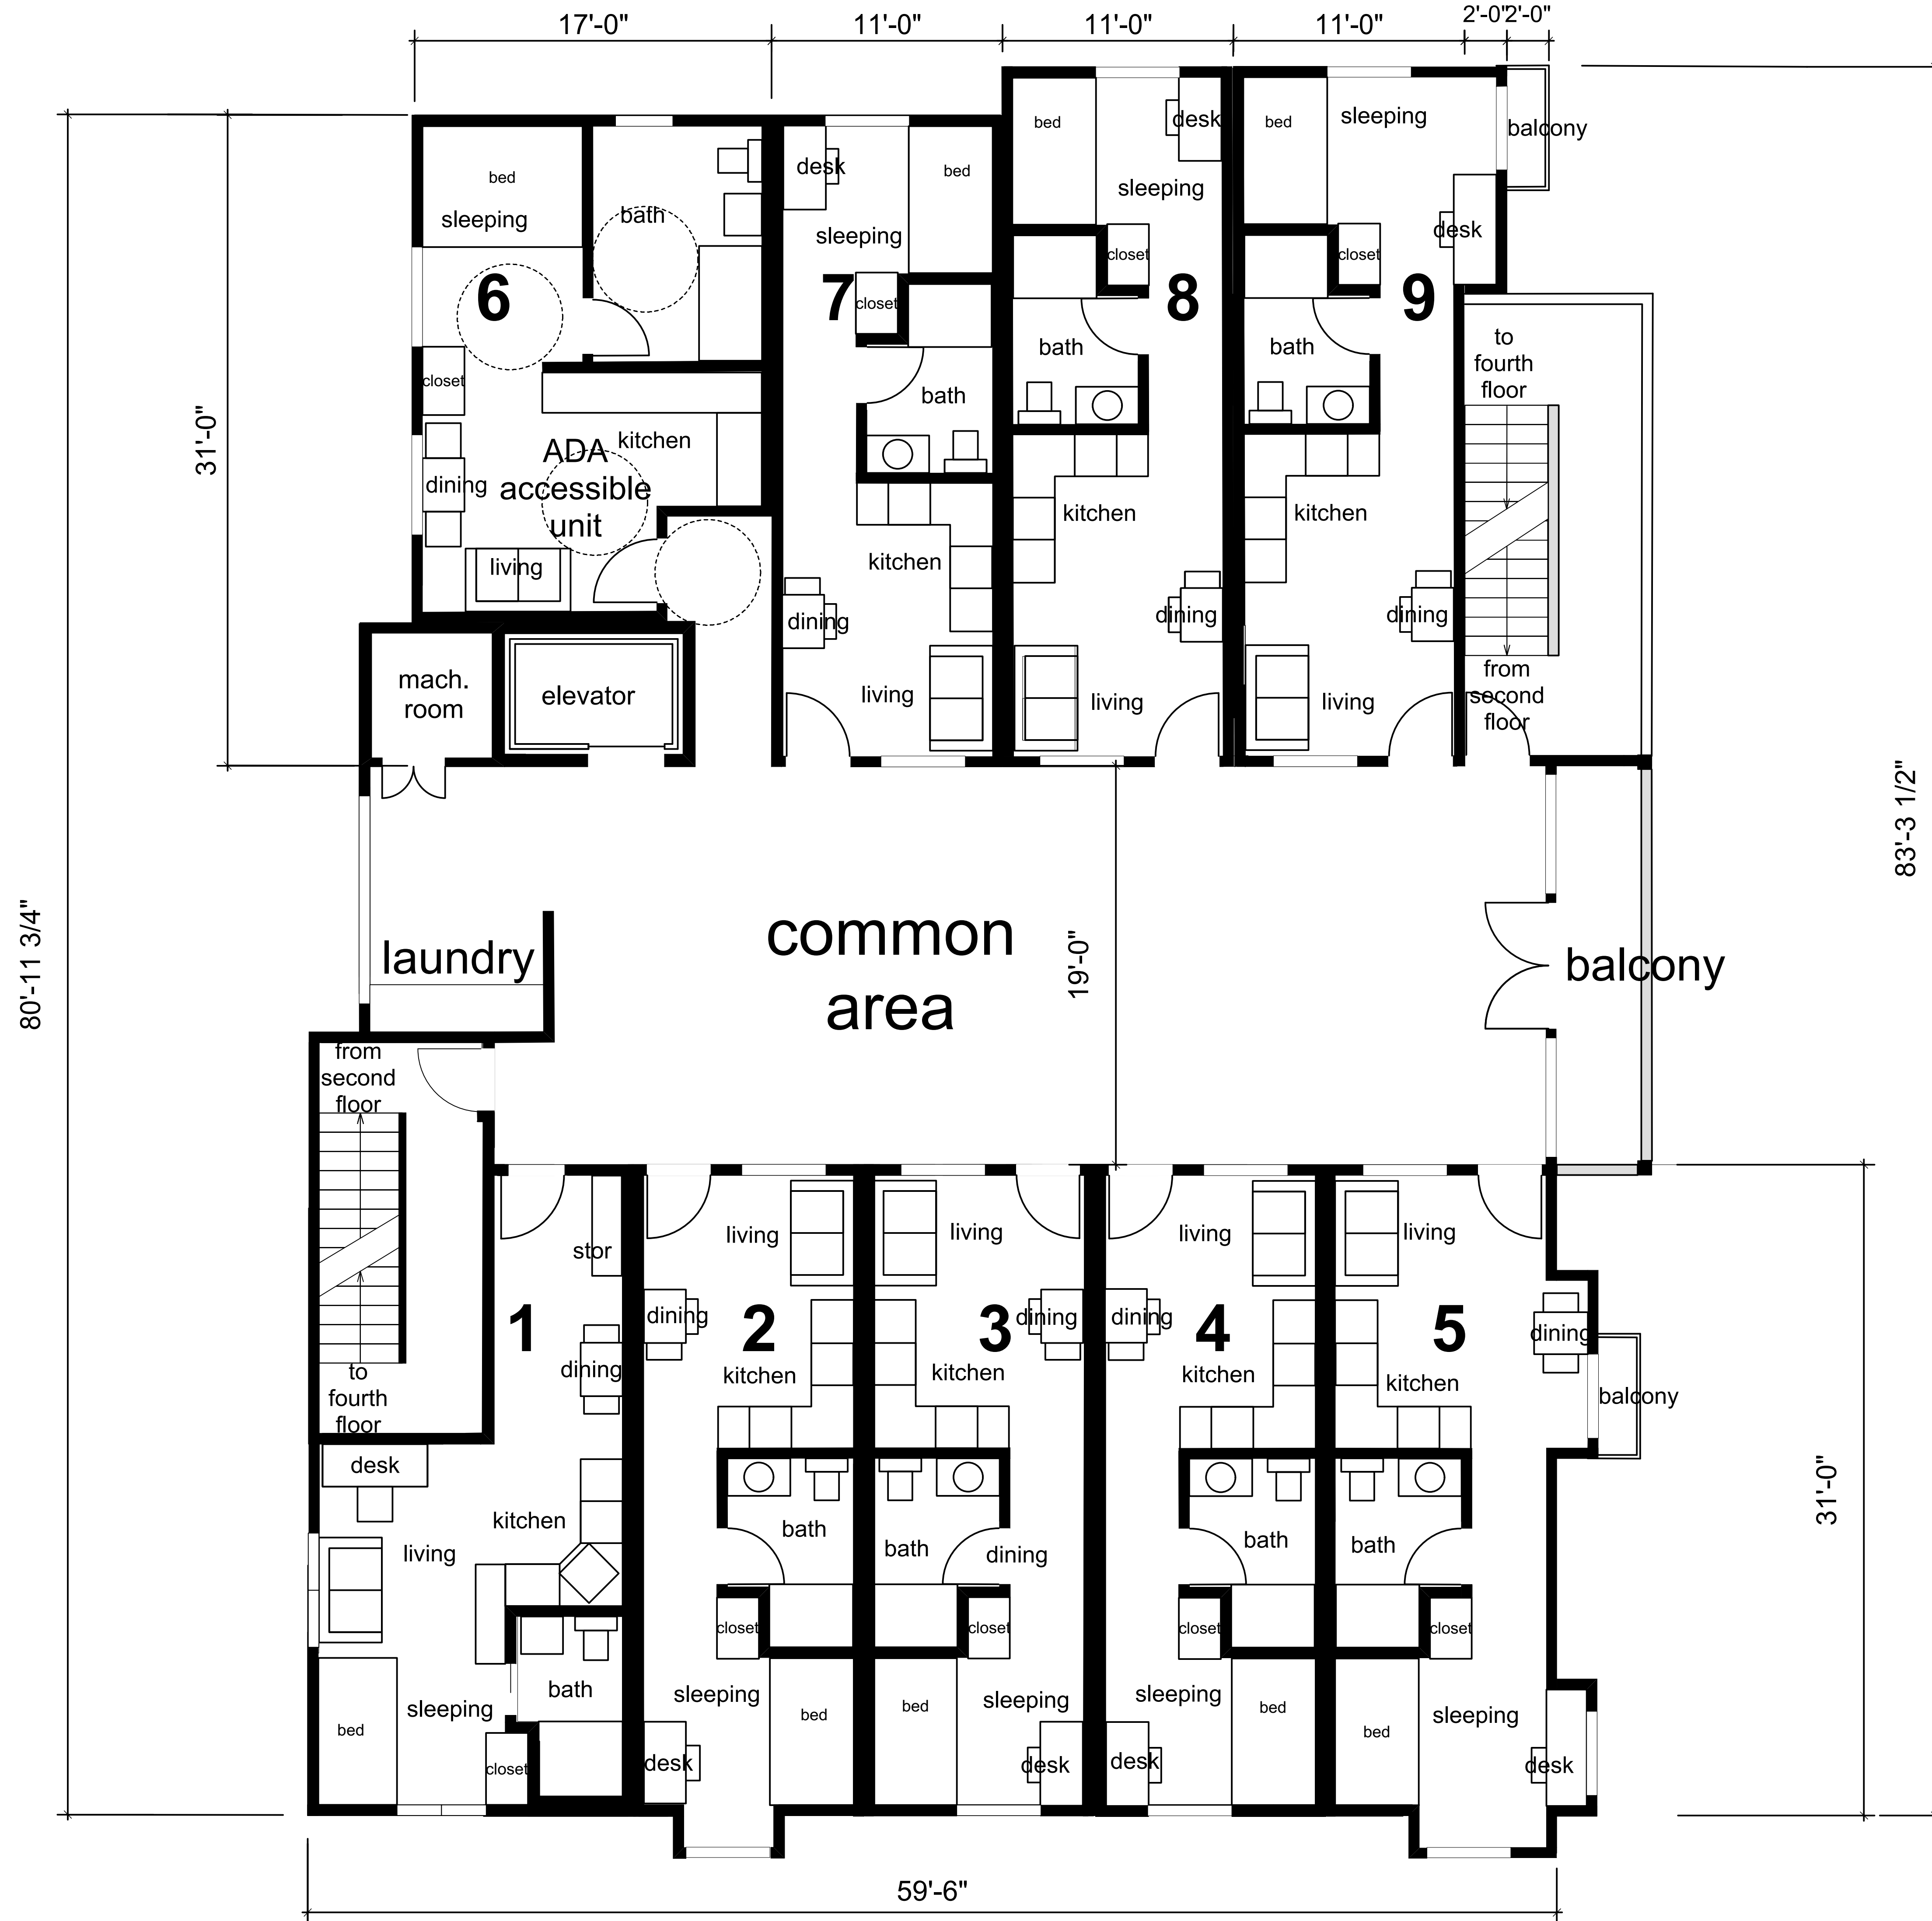

third floor 4631 sf

permanent supportive housing:

- 8 accessible/adaptable dwelling units @ 300 sf or greater
- 1 ADA accessible unit @ 340 sf
- common area with balcony

third floor plan

north ↑ 1/4" = 1'-0"