

architect

**Maria Ogrydziak  
Architecture**

241 B Street  
Davis, CA 95616

530-400-5030

maria@oarch.com

owner

**Davis Community  
Meals and Housing**

**Bill Pride  
Executive Director**

530-756-4008


**PAUL'S  
PLACE**

1111 H Street  
Davis  
California

site plan  
1"=10'

date  
2018.02.12

**first  
floor  
plan**

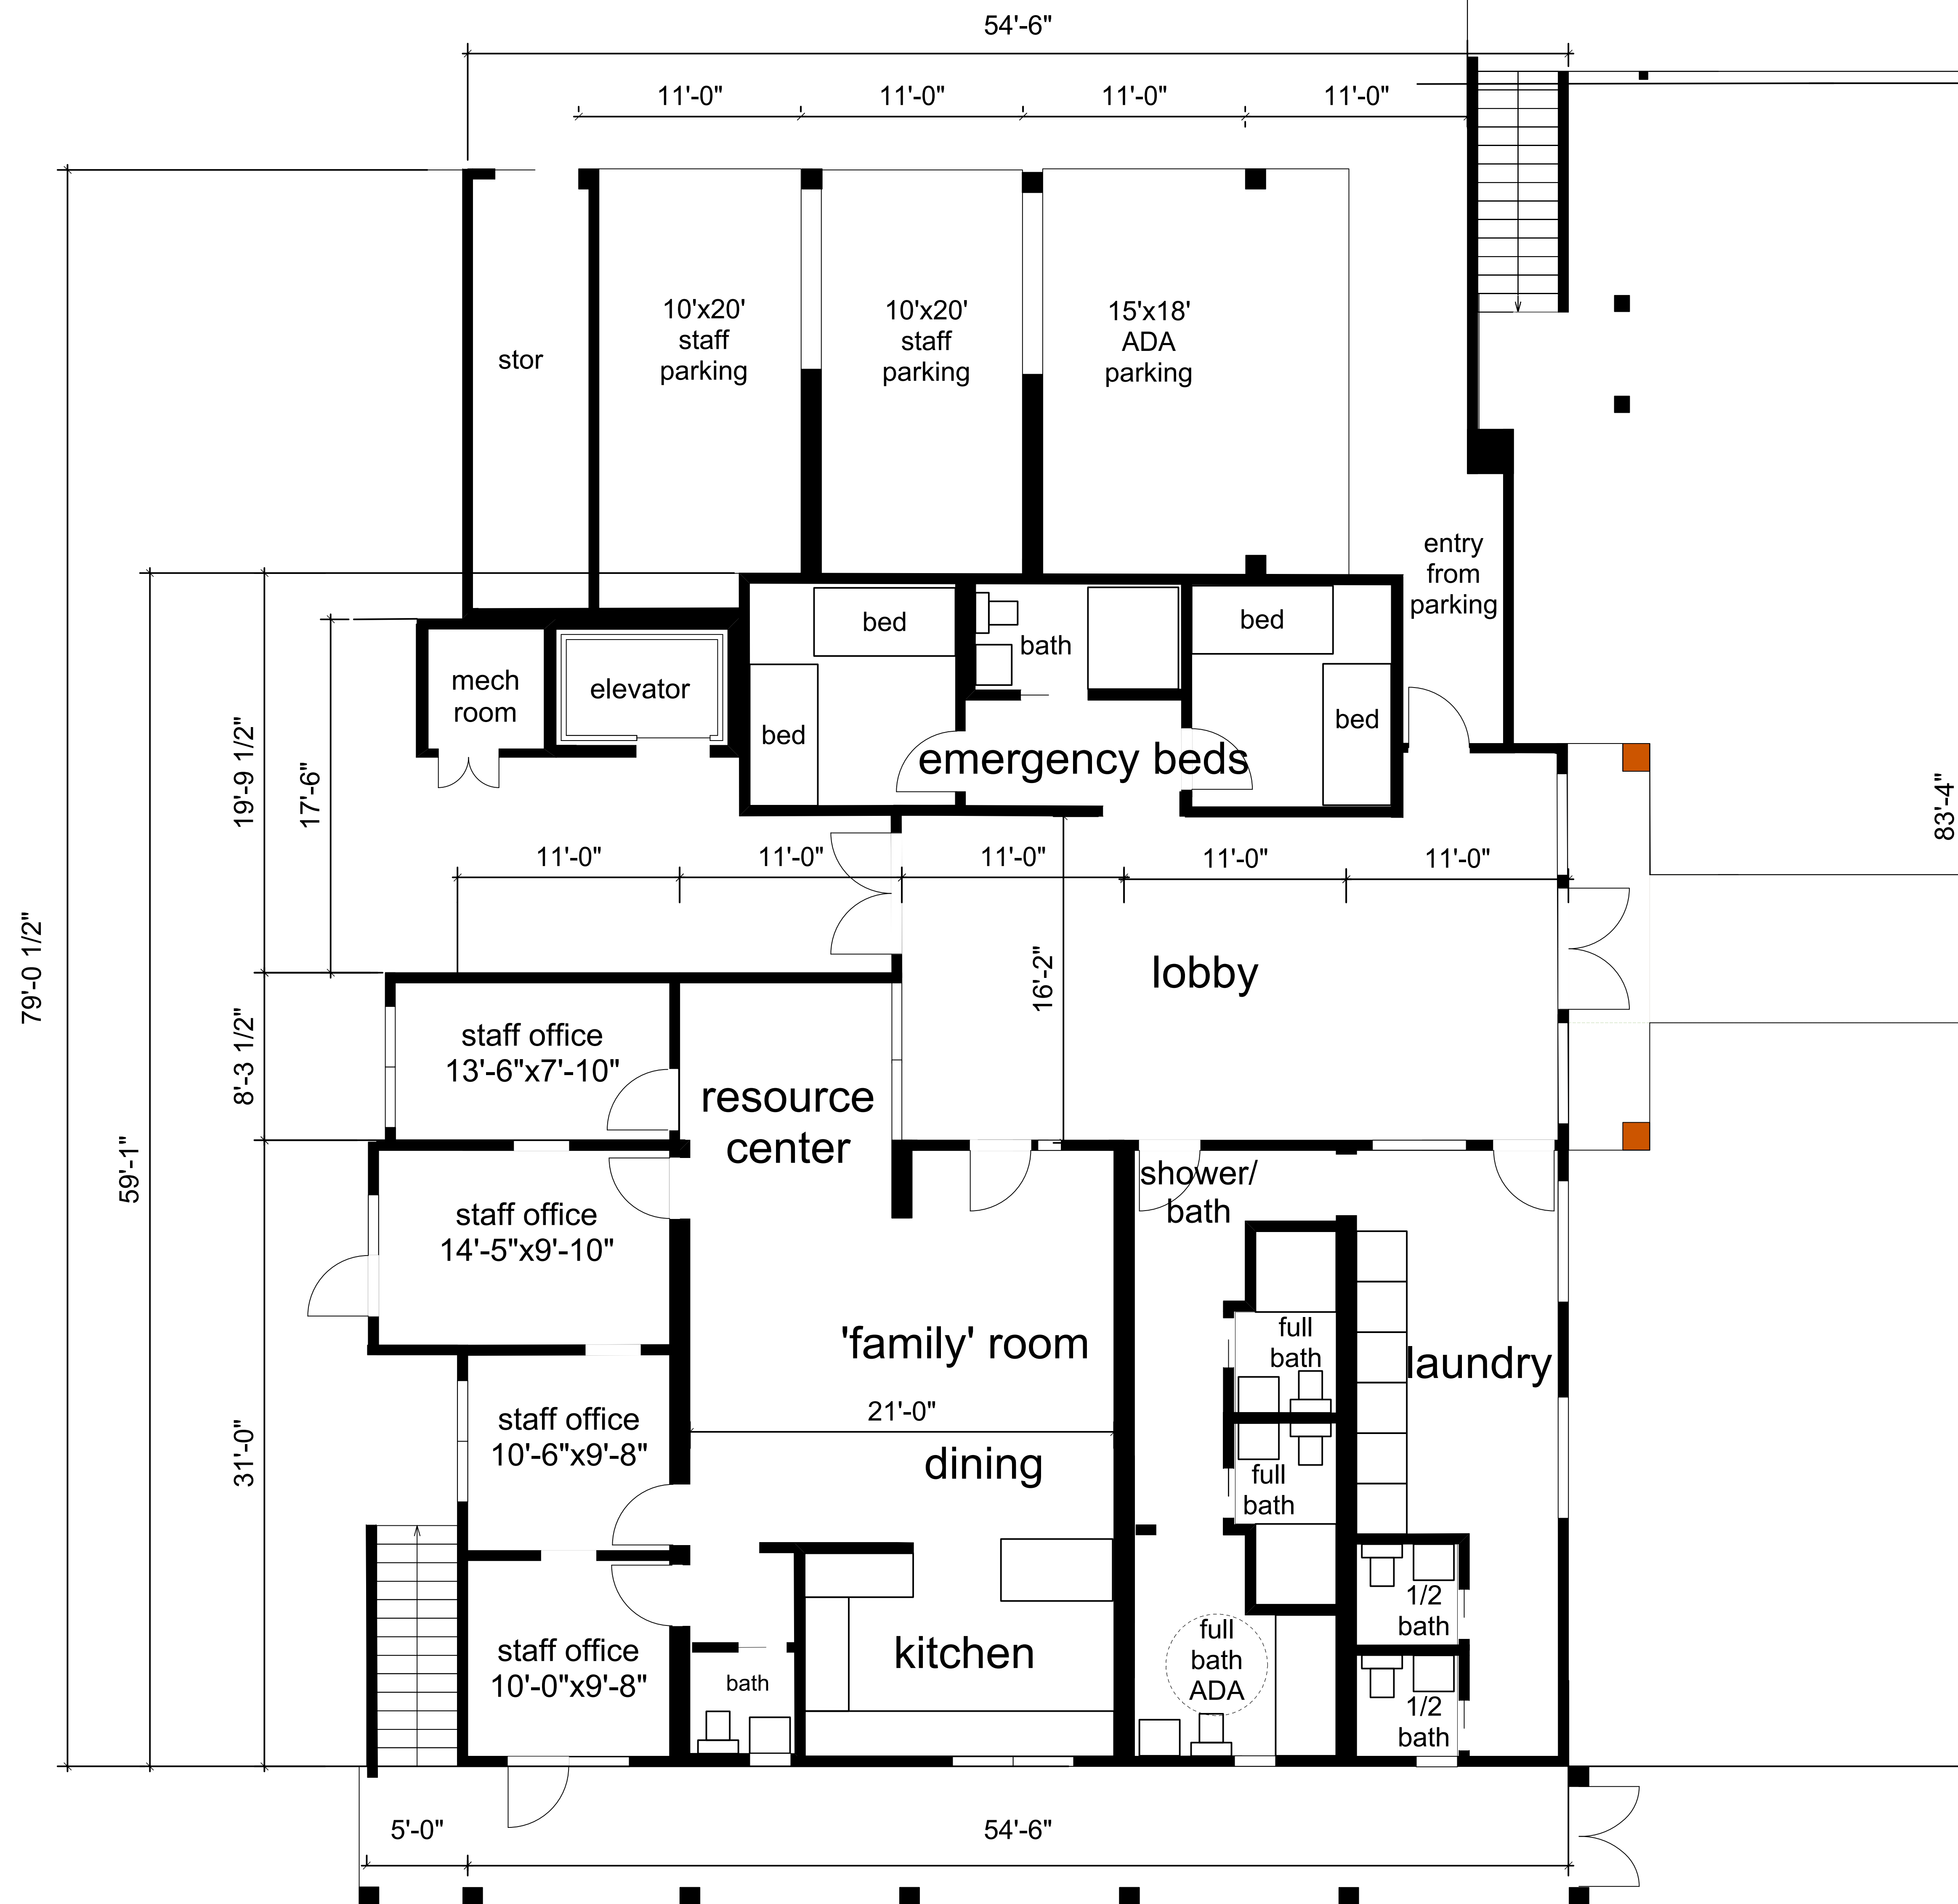

**H Street**

**first floor 3117 sf**

- support services:
- 4 staff offices, half bath
  - resource center
  - kitchen/family room/dining
  - laundry
  - showers/baths: 3 baths, 2 half baths
  - 4 emergency shelter beds, bath

**first floor plan**

north ↑ 1/4" = 1'-0"