




1 ALLEY NTS

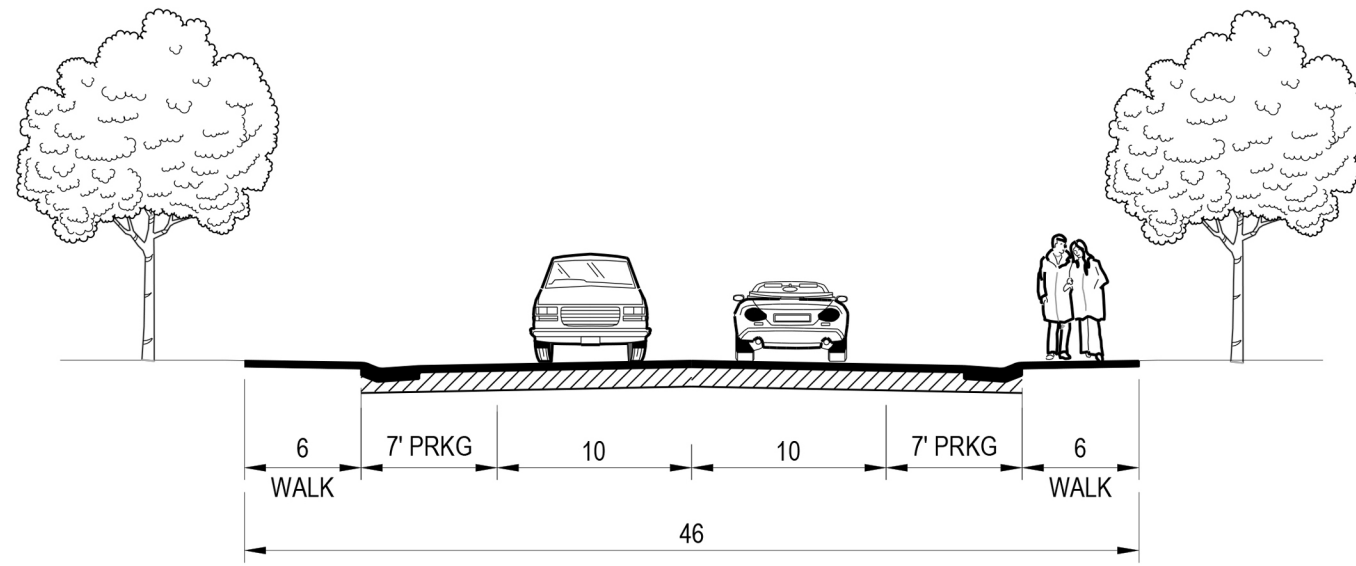


2 LOCAL NTS

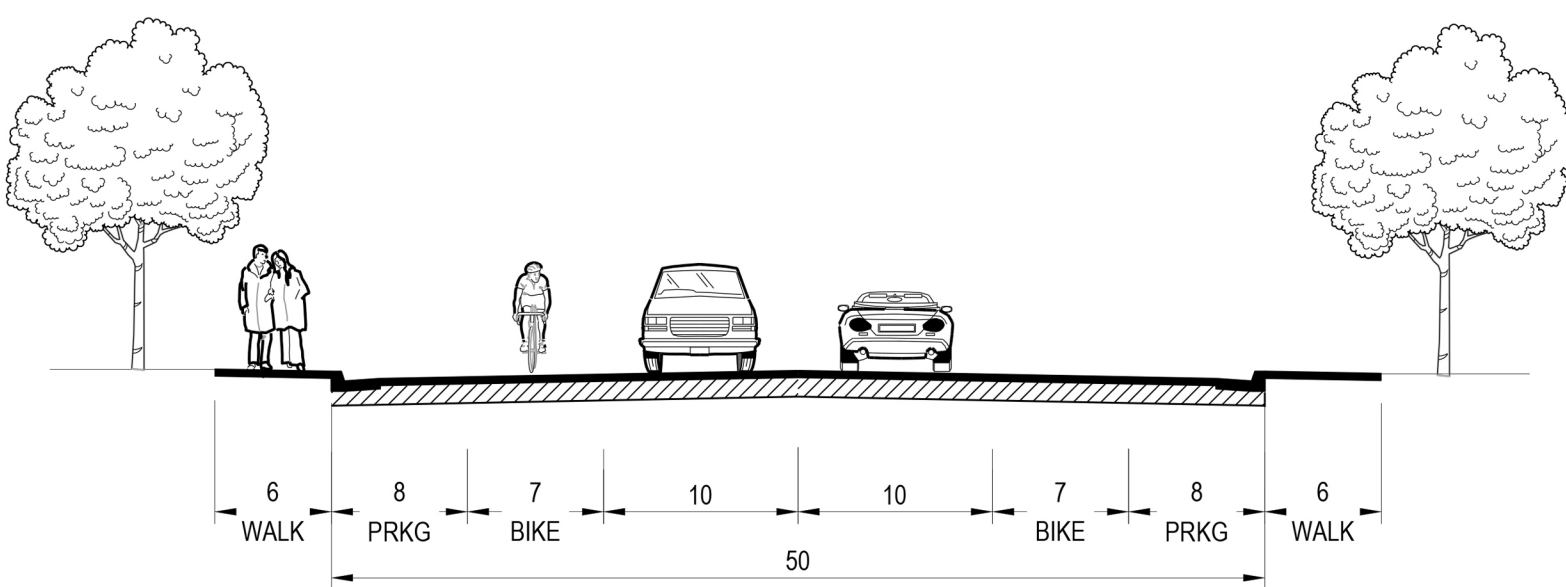


3 MODIFIED LOCAL NTS

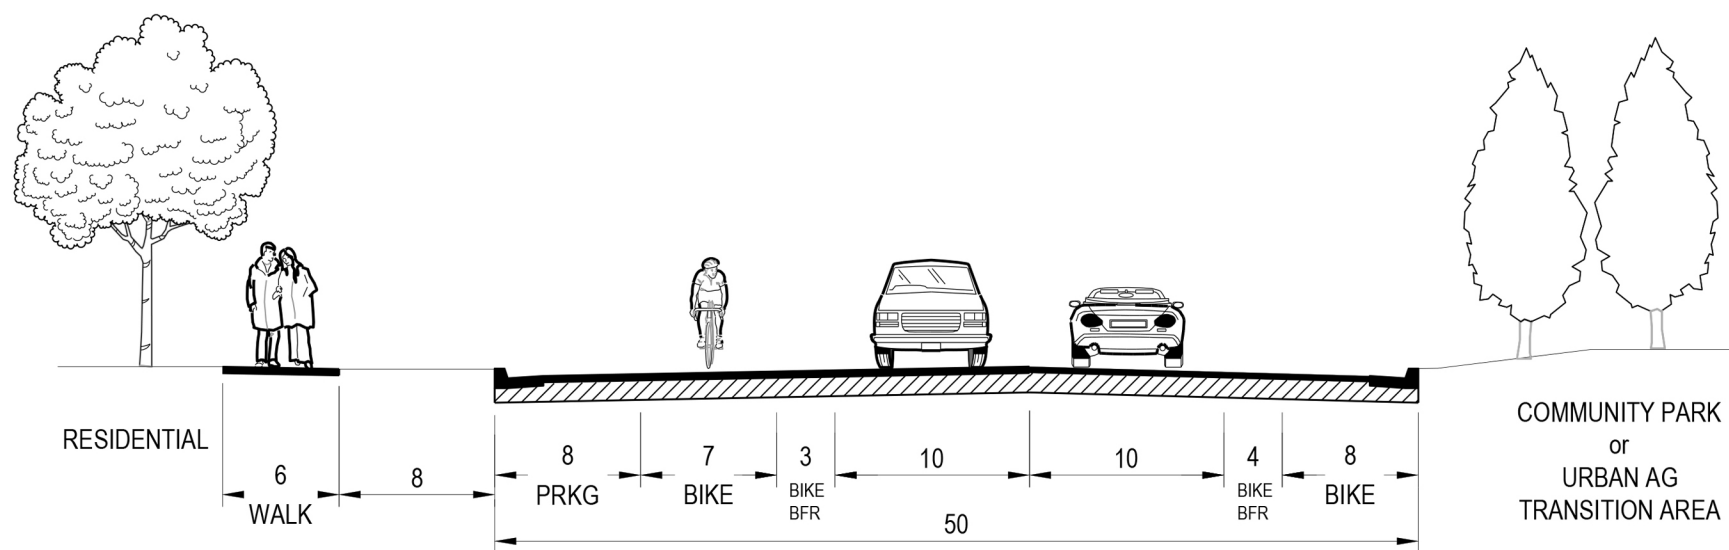

4 COLLECTOR NTS

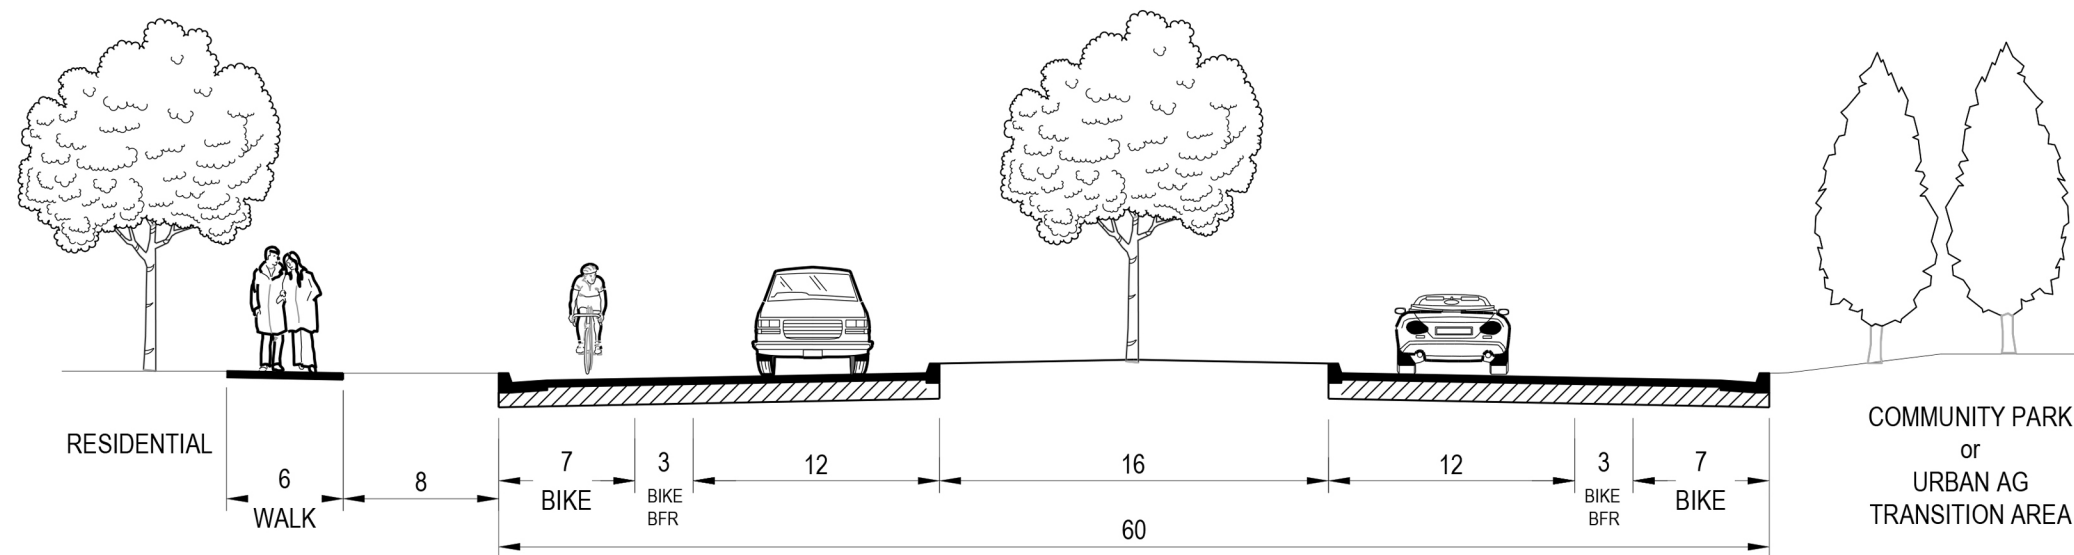


5 ENTRY NTS

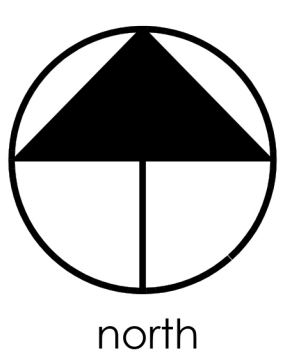

north

Shriners Property

STREET SECTIONS

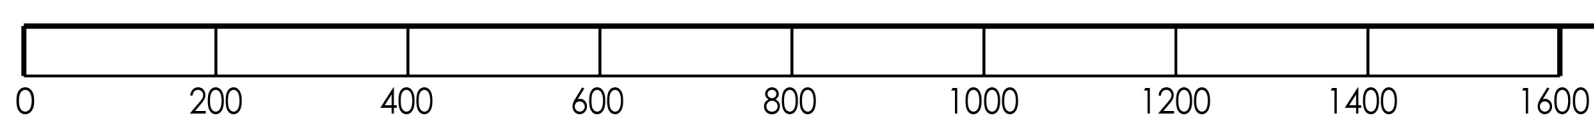

City of Davis March 2024