



BUILDING SECTION - SHORT 1.0 2
1/16" = 1'-0"

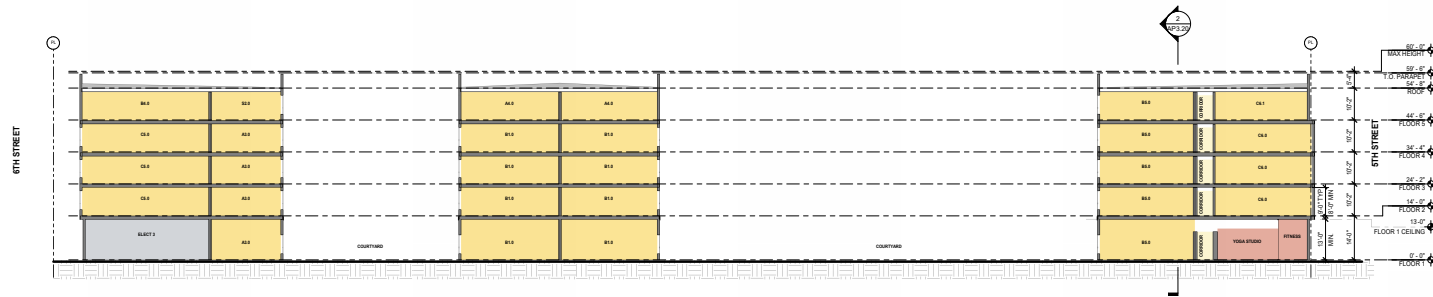

BUILDING SECTION - LONG 1.0 1
1/16" = 1'-0"

- LEGEND**
- MARKET RATE RESIDENTIAL NET
 - MARKET RATE RESIDENTIAL GROSS
 - VERTICAL CIRCULATION / CORES
 - LEASING & RESIDENTIAL AMENITY
 - COMMERCIAL RETAIL RESTAURANT
 - HABITABLE OPEN SPACE
 - BUILDING UTILITIES MP

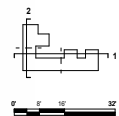

REV	ISSUE	DATE
1	PLANNING APP	07.25.23
2	PLANNING APP	01.05.24



ALL DRAWINGS ARE MADE TO THE NATIONAL ARCHITECTURAL CONSTRUCTION CODE (NACCB) AND SHALL BE CONSIDERED AS SUCH UNLESS OTHERWISE NOTED TO THE CONTRARY BY THE ARCHITECT.

PLANNING - BUILDING SECTIONS

SCALE: 1/16" = 1'-0"
DATE: 01.05.24
DRAWN BY: AUSTIN
CHECKED BY: BDE