
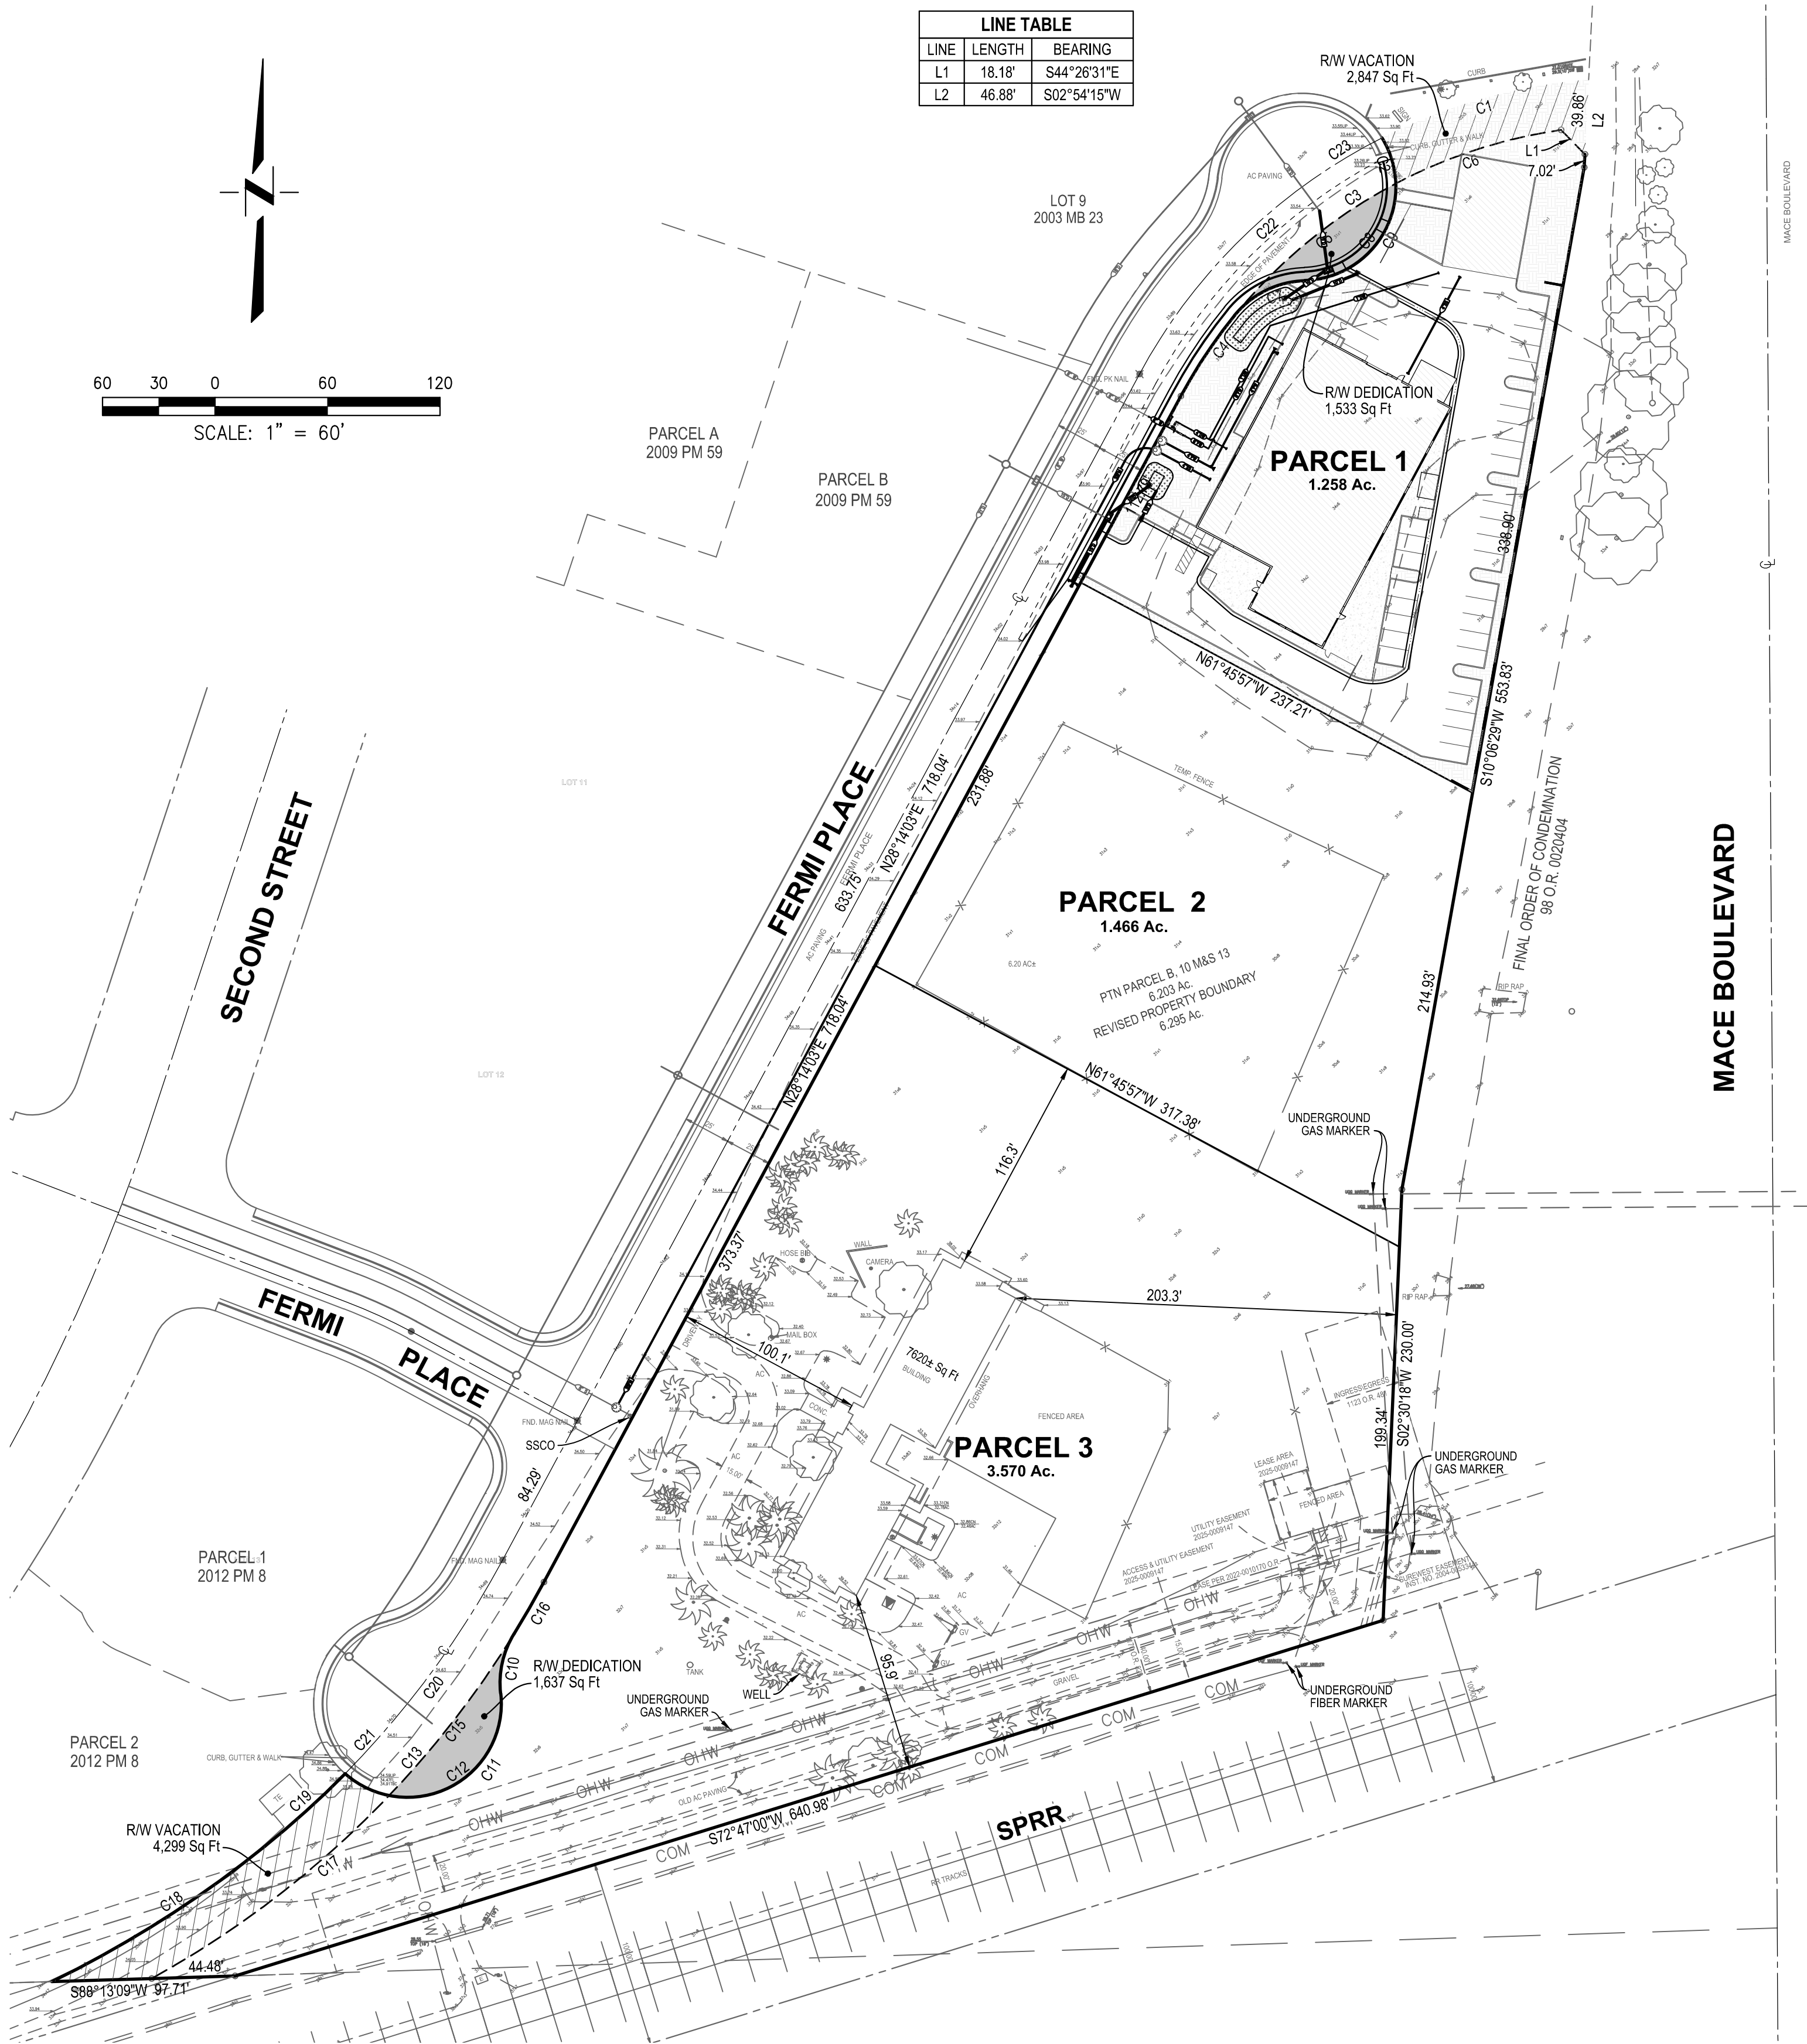
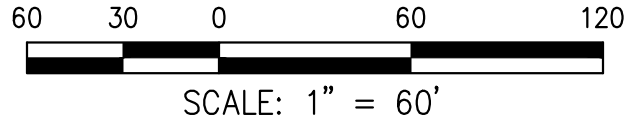


LINE TABLE		
LINE	LENGTH	BEARING
L1	18.18'	S44°26'31"E
L2	46.88'	S02°54'15"W

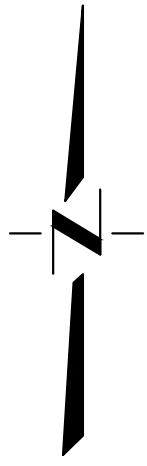

CURVE TABLE				
CURVE	LENGTH	RADIUS	DELTA	CHORD
C1	115.34'	300.00'	22°01'39"	S74°14'40"W, 114.63'
C2	25.70'	50.00'	29°26'55"	N16°49'30"W, 25.42'
C3	256.77'	275.00'	53°29'49"	S54°58'57"W, 247.54'
C4	51.88'	275.00'	10°48'36"	S33°38'20"W, 51.81'
C5	111.70'	275.00'	23°16'20"	S50°40'48"W, 110.93'
C6	93.18'	275.00'	19°24'53"	S72°01'25"W, 92.74'
C7	42.98'	50.00'	49°14'55"	S63°40'06"W, 41.67'
C8	78.88'	50.00'	90°23'36"	N43°05'45"E, 70.95'
C9	104.58'	50.00'	119°50'31"	N28°22'18"E, 86.53'
C10	33.16'	50.00'	37°59'49"	S12°43'04"W, 32.55'
C11	93.83'	50.00'	107°31'15"	N47°28'47"E, 80.66'


CURVE TABLE				
CURVE	LENGTH	RADIUS	DELTA	CHORD
C12	120.37'	50.00'	137°56'07"	N62°41'13"E, 93.34'
C13	301.56'	525.00'	32°54'37"	N44°41'21"E, 297.43'
C14	26.54'	50.00'	30°24'52"	S63°33'09"E, 26.23'
C15	109.19'	525.00'	11°54'58"	N37°40'28"E, 108.99'
C16	31.91'	525.00'	3°28'56"	N29°58'31"E, 31.90'
C17	160.46'	525.00'	17°30'43"	N52°23'19"E, 159.84'
C18	134.87'	600.00'	12°52'46"	N57°34'18"E, 134.59'
(C18)	134.90' (1)		12°52'56" (1)	N57°34'19"E, 134.59' (5)
C19	57.70'	500.00'	6°36'41"	N47°49'35"E, 57.66'
C20	142.13'	500.00'	16°17'12"	N36°22'39"E, 141.65'
C21	199.82'	500.00'	22°53'53"	N39°40'59"E, 198.50'
C22	183.24'	300.00'	34°59'48"	S45°43'57"W, 180.41'

EXISTING SITE EXHIBIT WITH PROPOSED PARCEL 1 SITE PLAN

APN: 071-425-001

FERMI PLACE, DAVIS, CA

PREPARED BY:

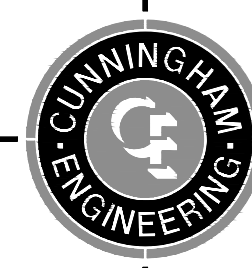

Project Planning ■ Civil Engineering ■ Landscape Architecture

■ Sacramento Office 2120 20th Street, Suite Three Sacramento, CA 95818 (916) 455-2026
 ■ Davis Office 2940 Spafford Street, Suite 200 Davis, CA 95618 (530) 758-2026

FEBRUARY 4, 2026