


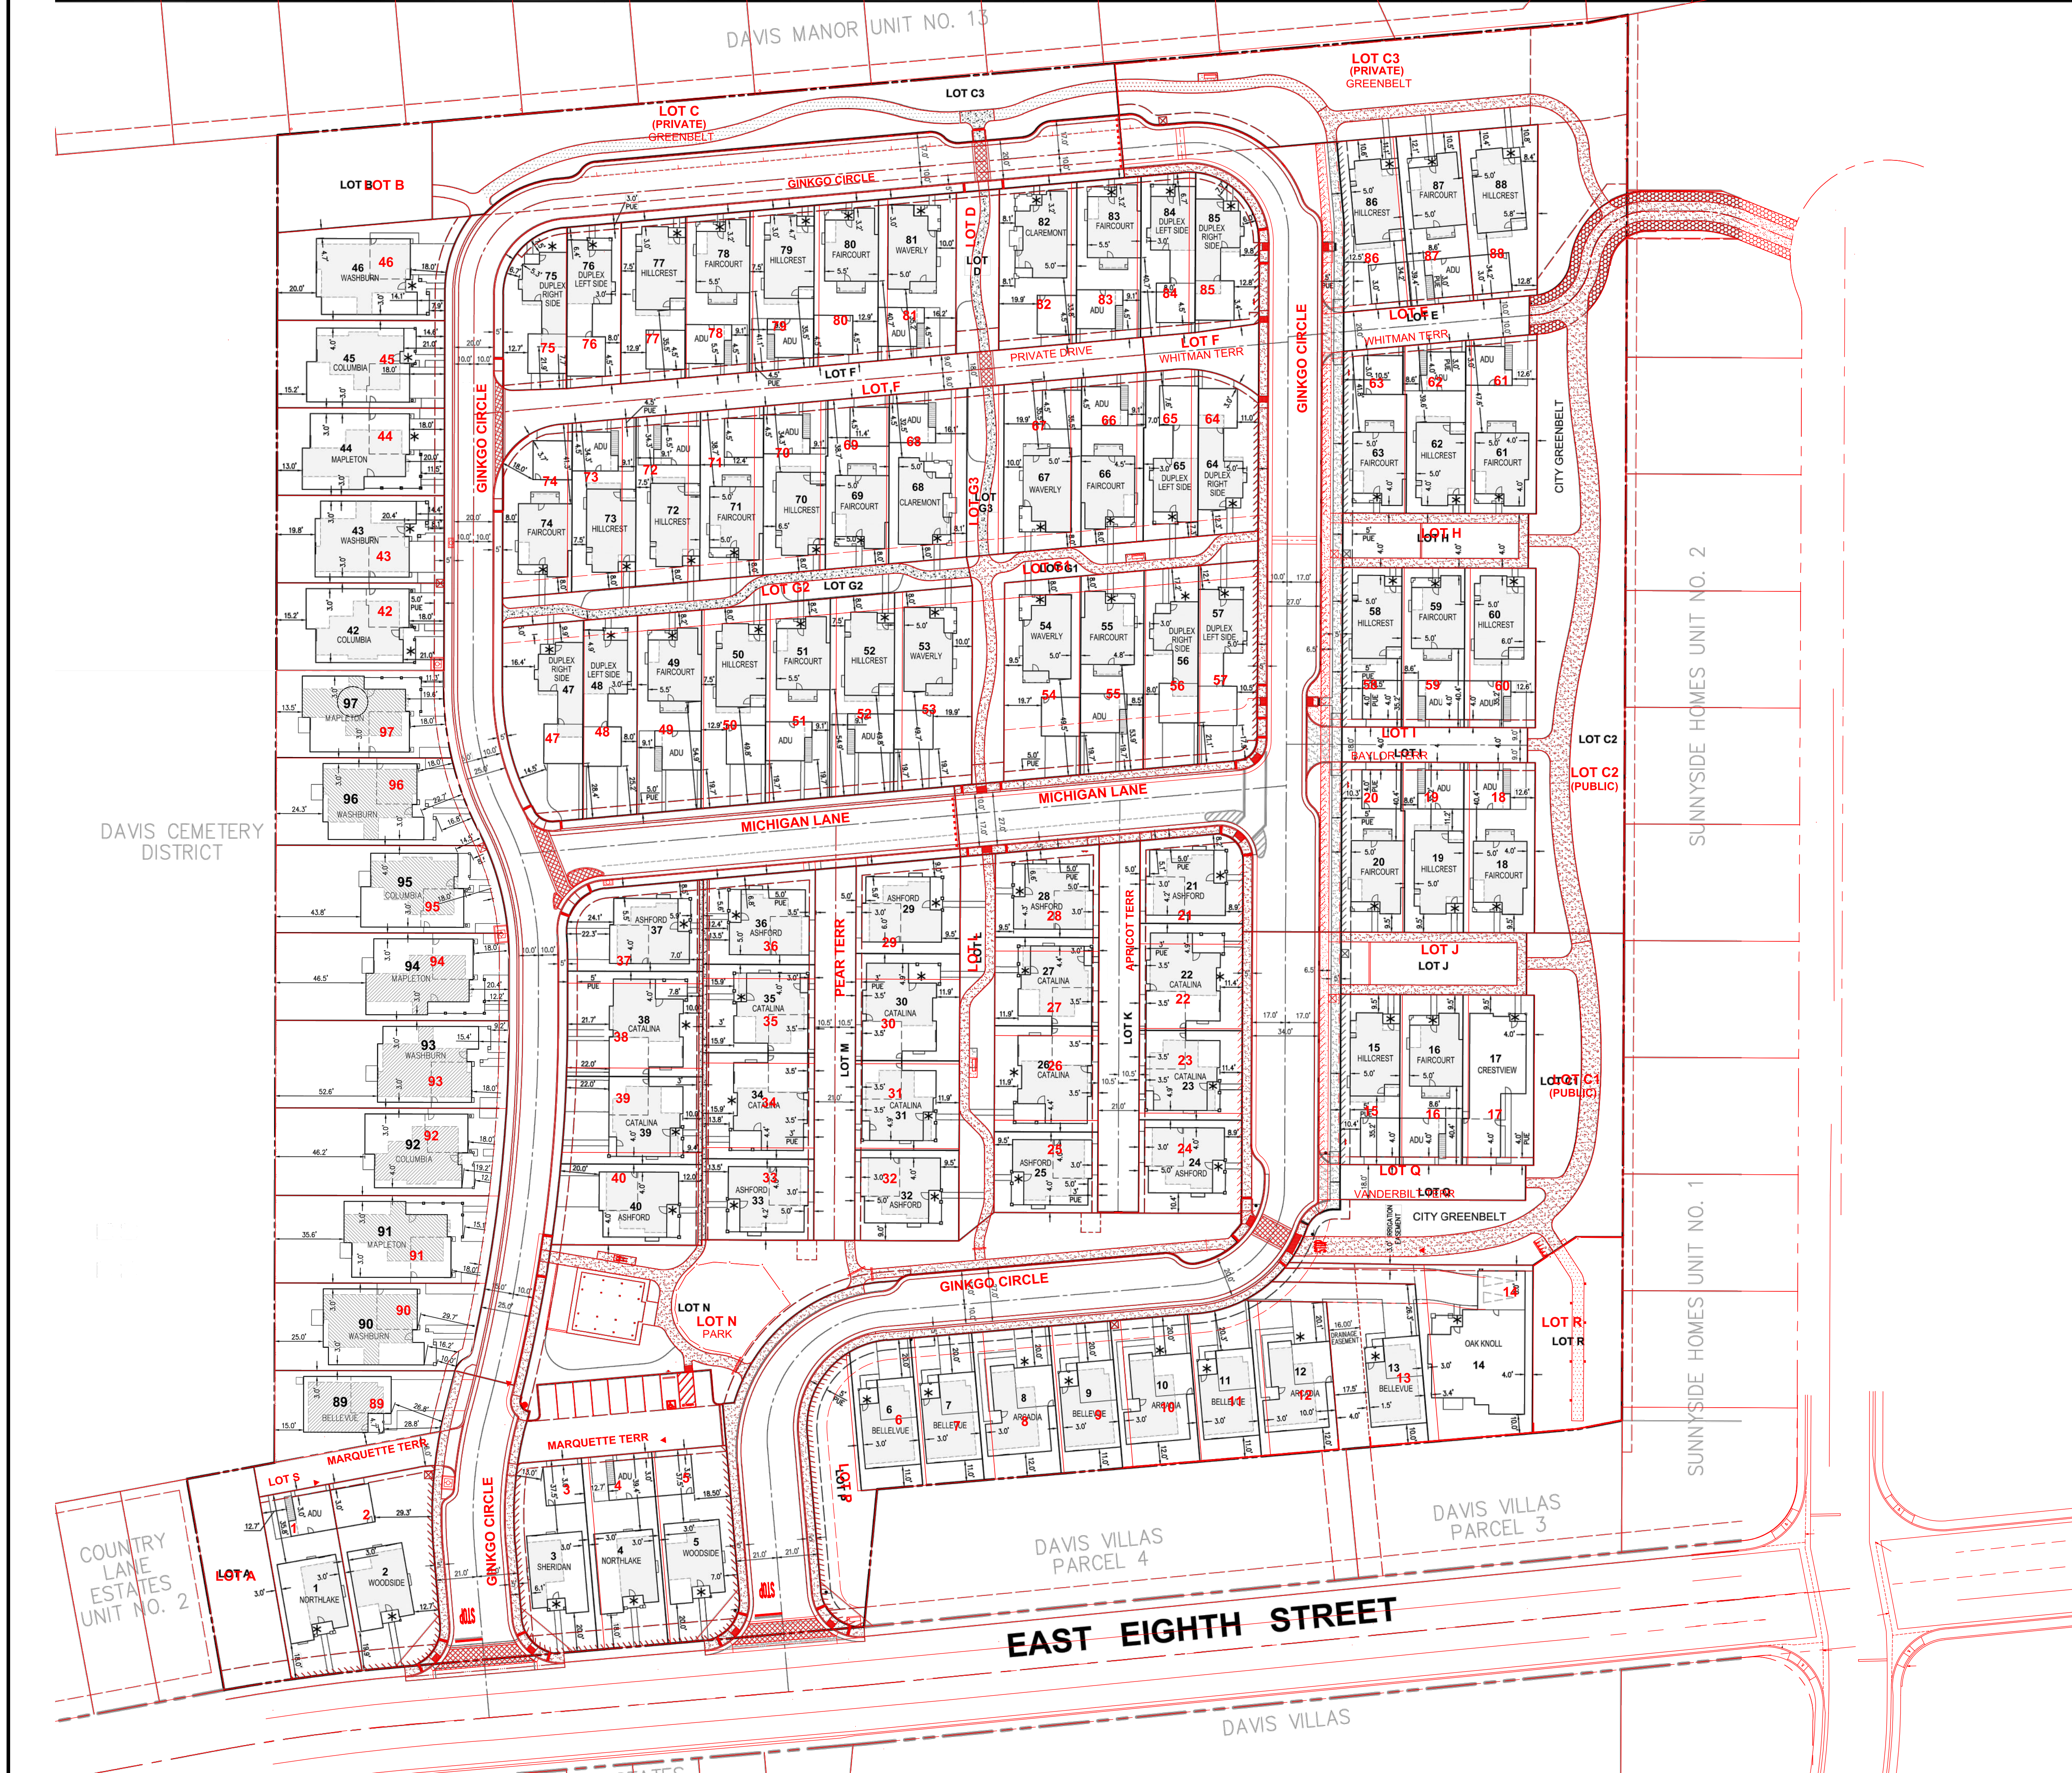

CECWEST.COM

Project Planning ■ Civil Engineering ■ Landscape Architecture

■ Davis Office
2940 Safford Street, Suite 200
Davis, CA 95618
(530) 756-2026

■ Sacramento Office
2120 20th Street, Suite Three
Sacramento, CA 95818
(916) 455-2026

DESIGNED BY NC

DRAWN BY LE

CHECKED BY CWC

SCALE AS SHOWN

CHILES RANCH

FINAL PLANNED DEVELOPMENT

CALIFORNIA

SHEET

FPD-1

OF

2


DATE: 06/30/15

JOB NO: 919.04

LEGEND:

FINAL PLANNED DEVELOPMENT APPROVED BY CITY COUNCIL ON MAY 23, 2017

PROPOSED MODIFICATIONS OVERLAY

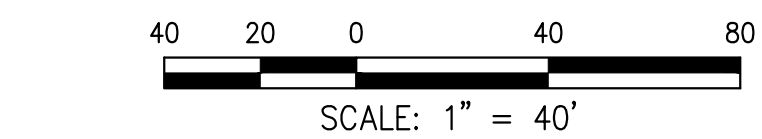

EXHIBIT

PROJECT:	CHILES RANCH
DESCRIPTION:	LOT LINE COMPARISON EXHIBIT
DATE:	12/17/2024
BY:	LE
JOB NO:	919.50.02
SCALE:	AS SHOWN

CECWEST.COM

Project Planning ■ Civil Engineering ■ Landscape Architecture

■ Davis Office
2940 Safford Street, Suite 200
Davis, CA 95618
(530) 756-2026

■ Sacramento Office
2120 20th Street, Suite Three
Sacramento, CA 95818
(916) 455-2026