



Front Elevation 4A - Craftsman

Scheme 2





Front Elevation 4B - Cottage

Scheme 8



Front Elevation 4C - Farmhouse

Scheme 12

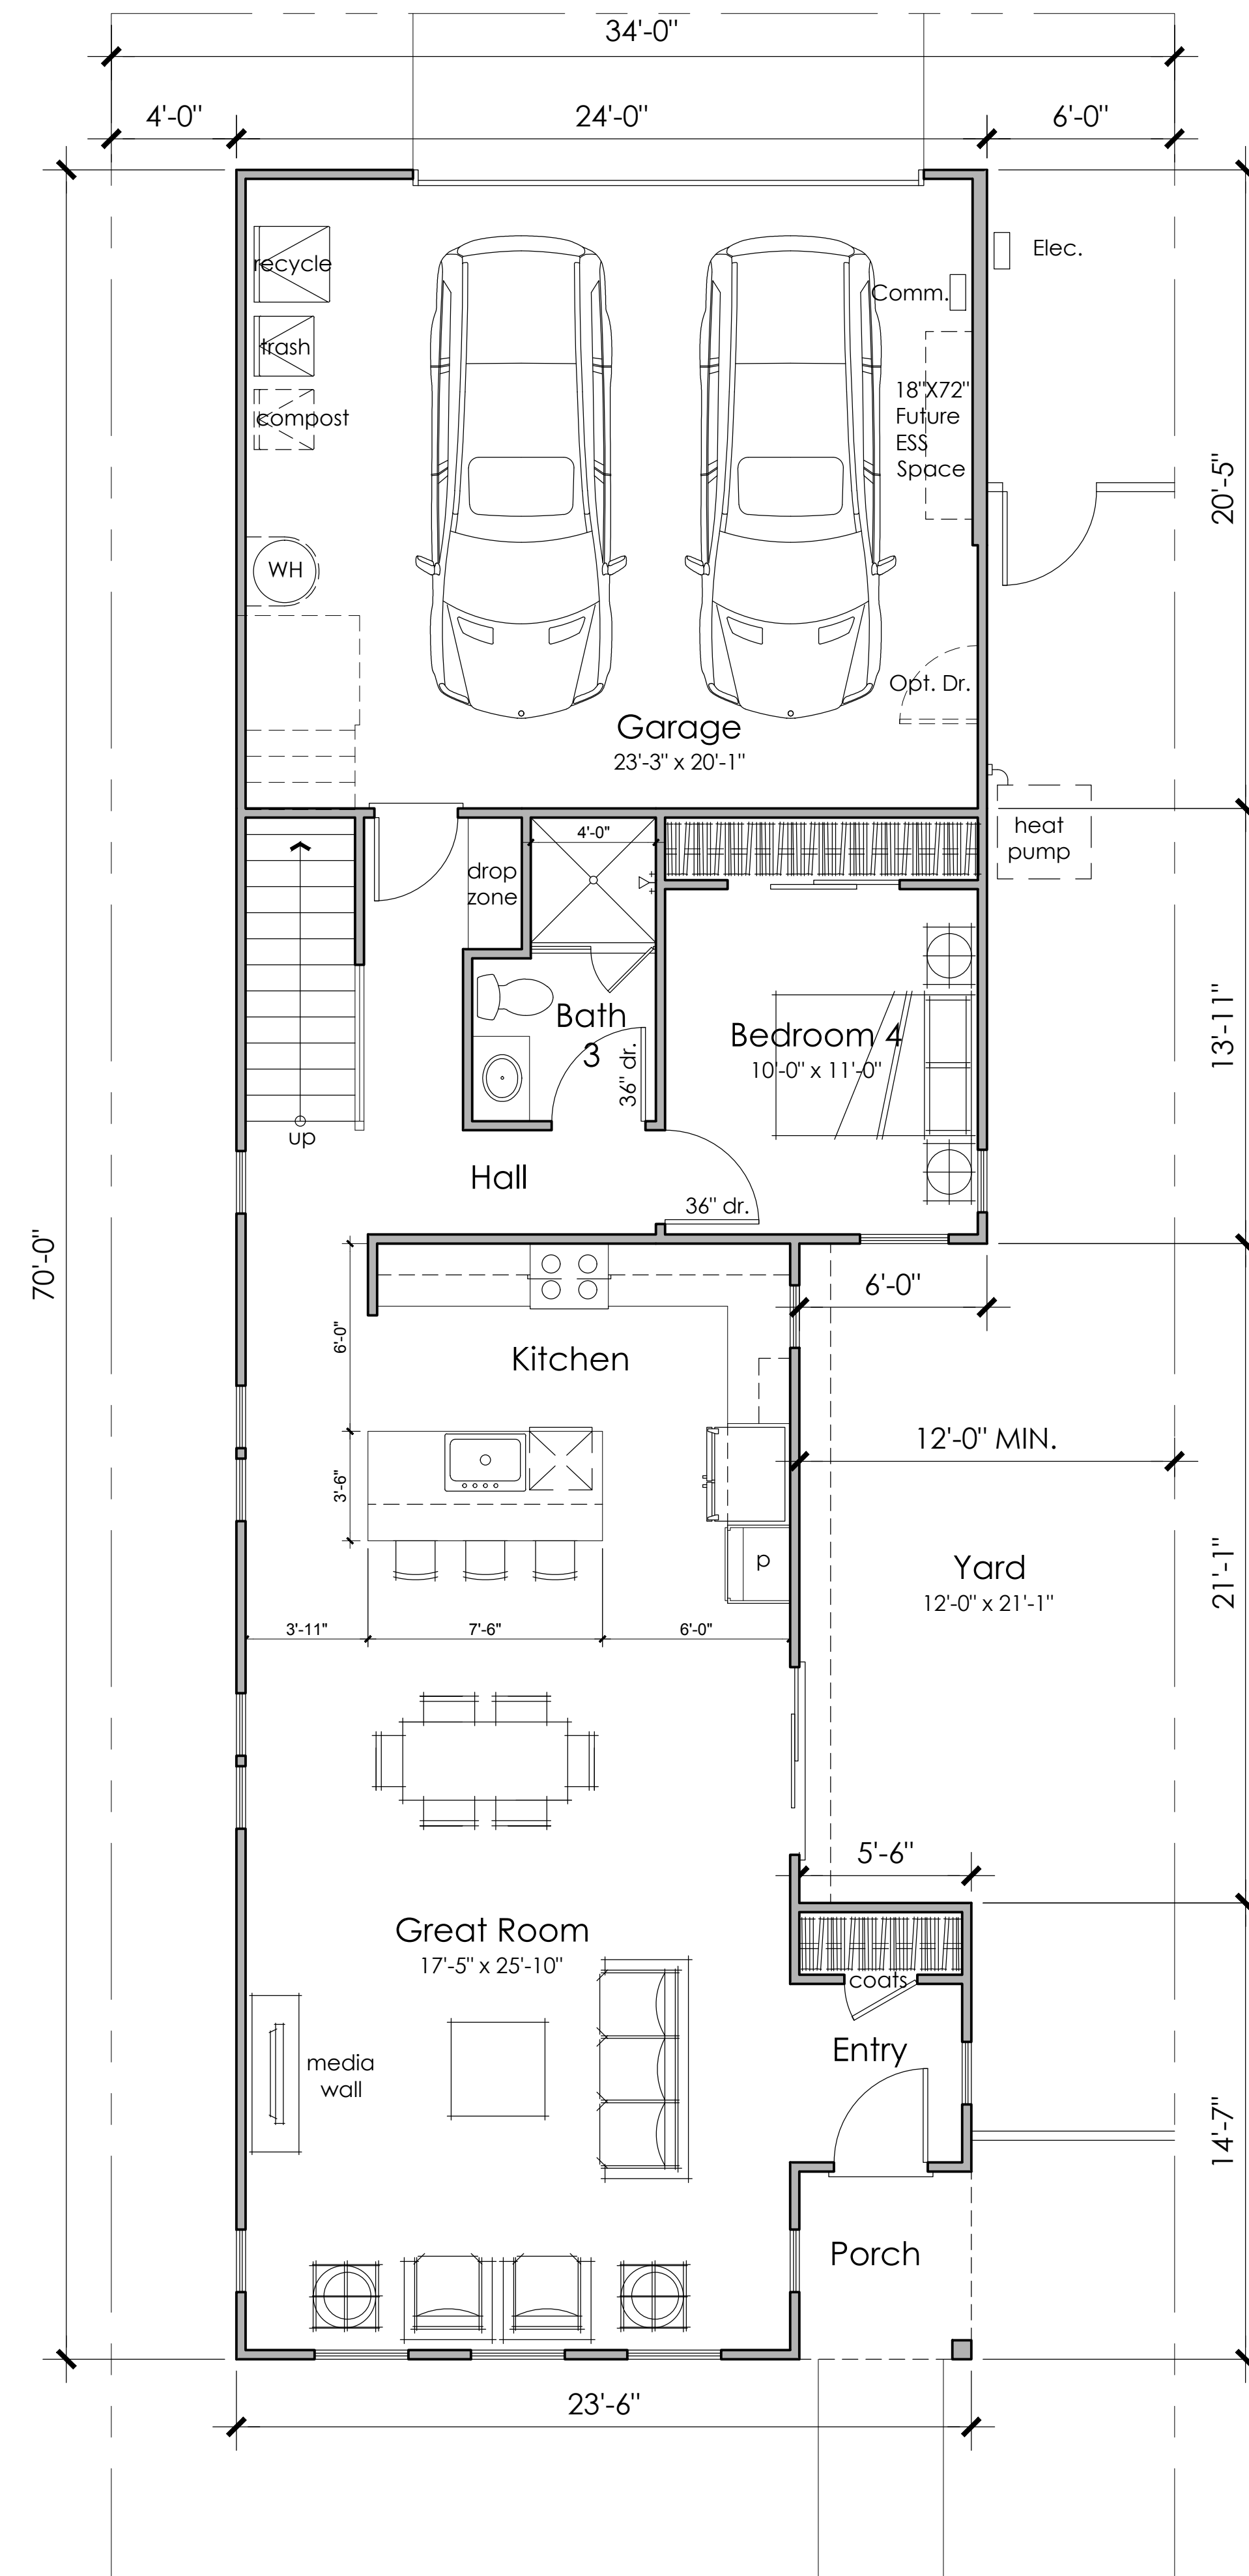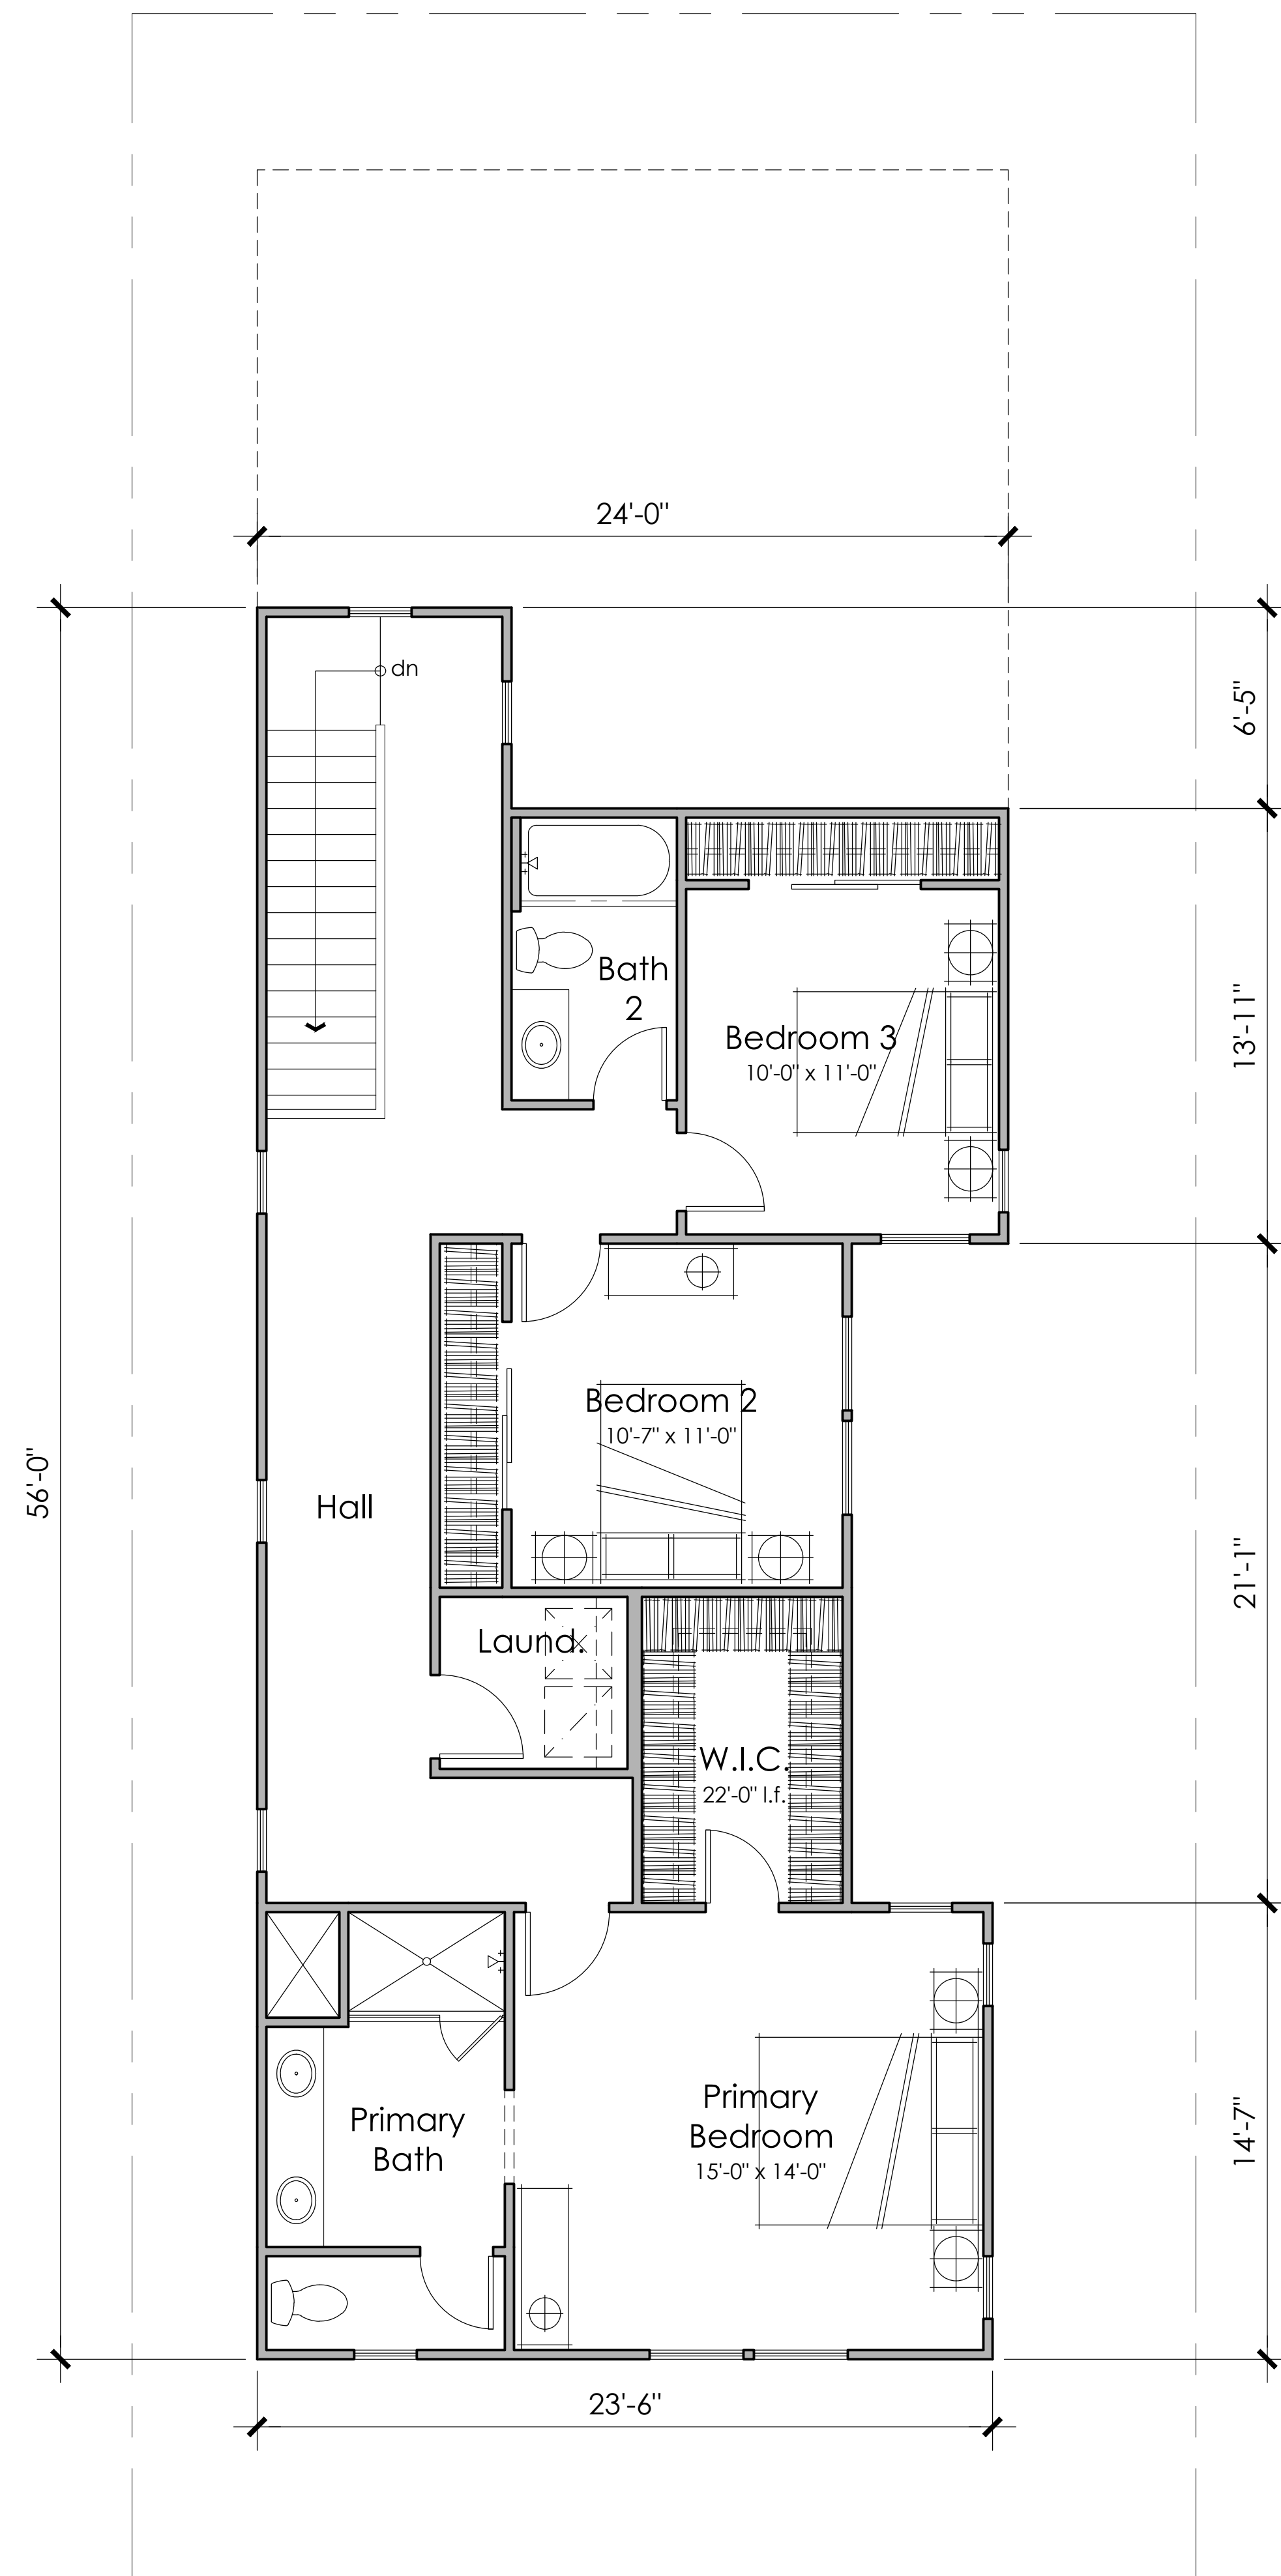




First Floor
1023 SQ. FT.

4 BEDROOMS
3 BATHS
2122 S.F.



PLAN 4 FLOOR PLAN
AREA 3

KEY PLAN

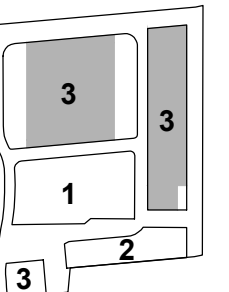

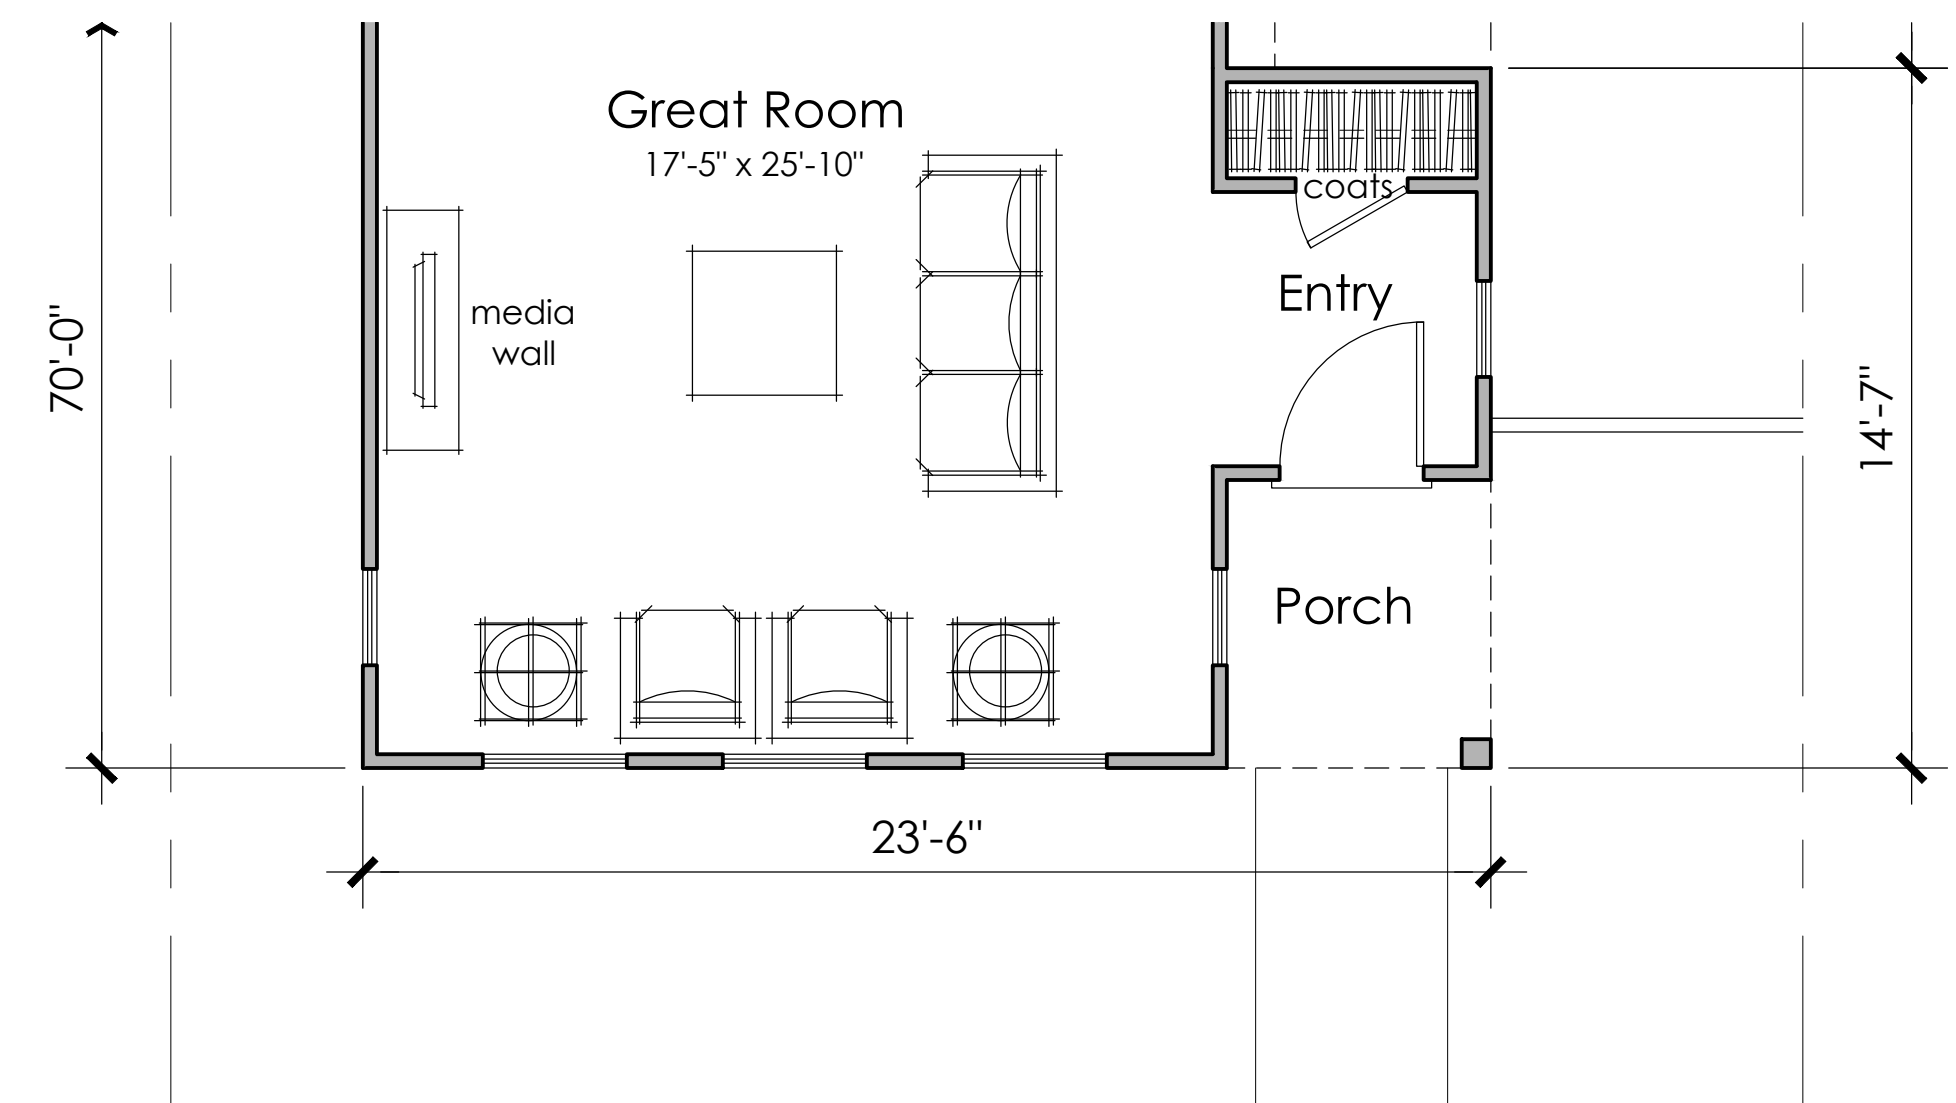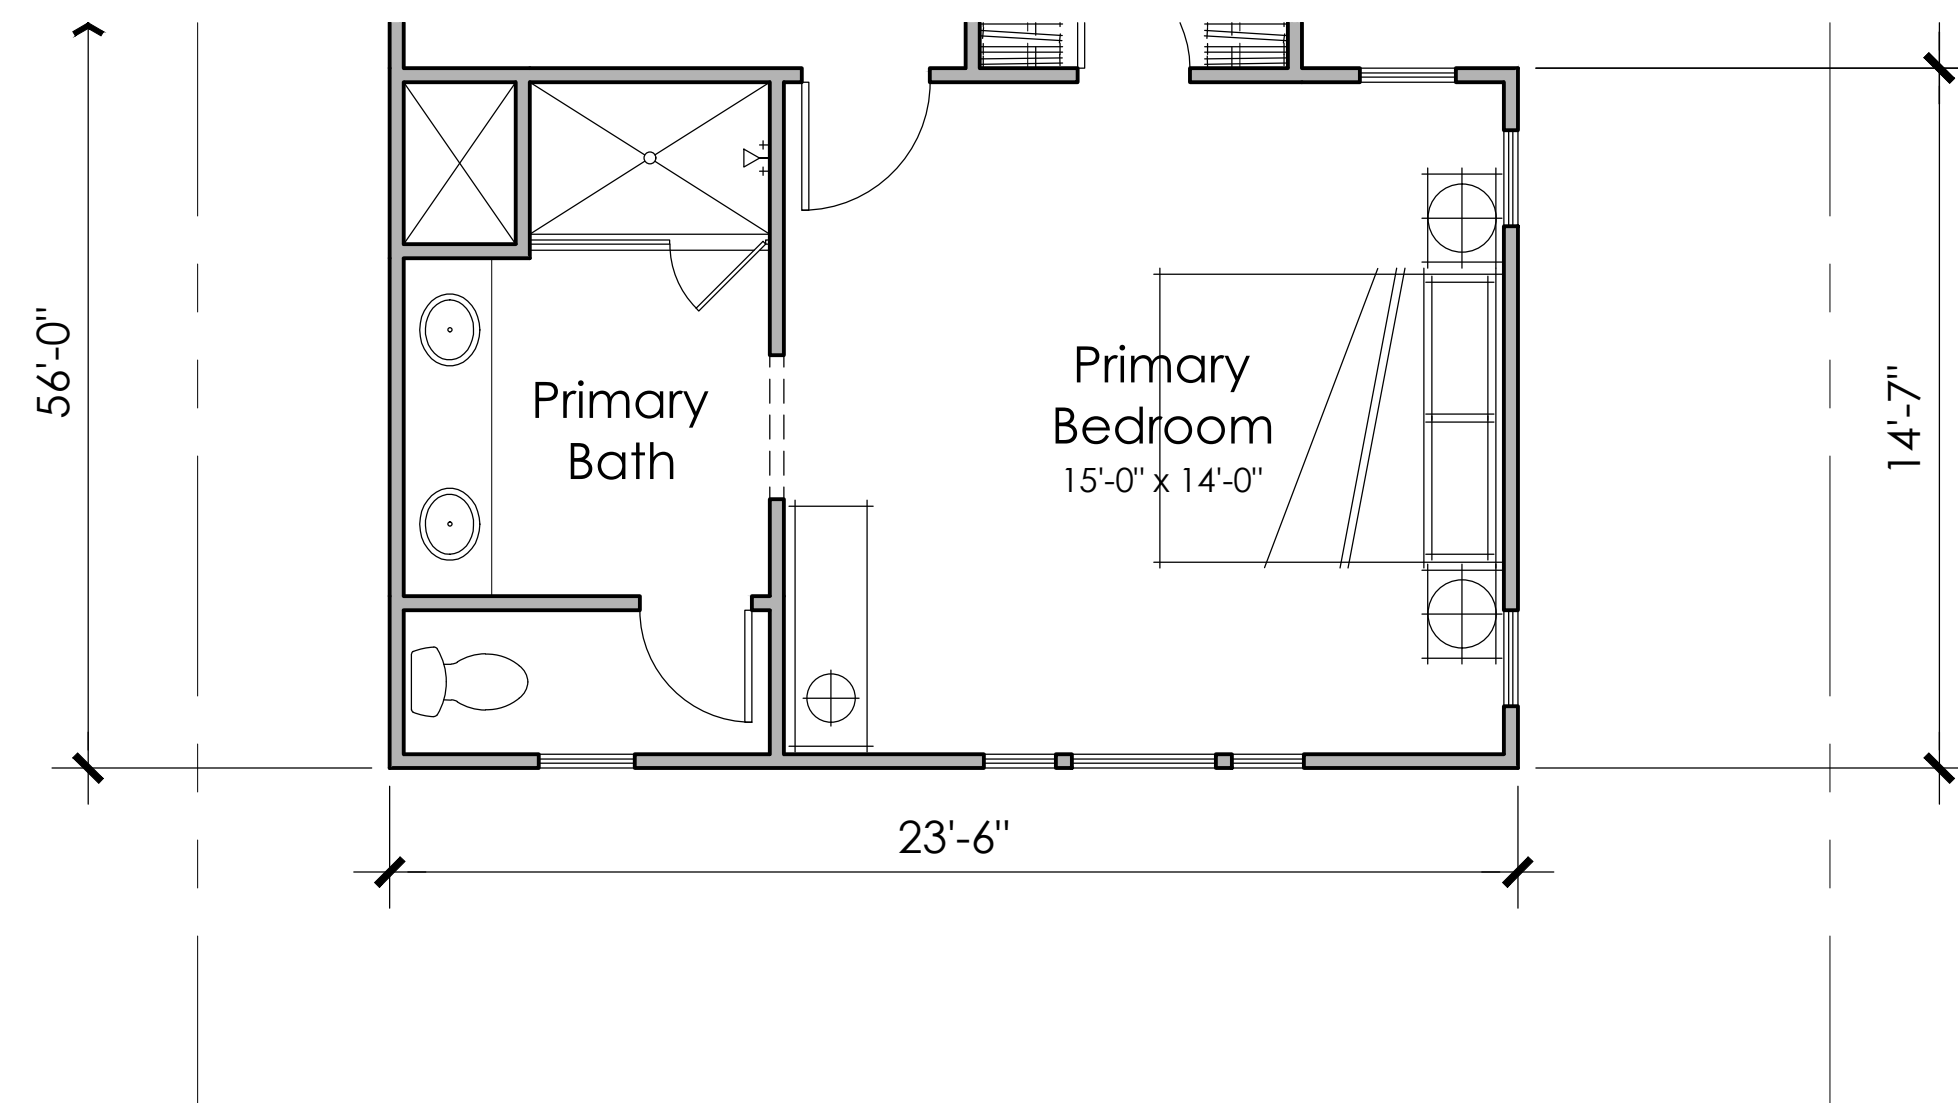


PLAN 4C

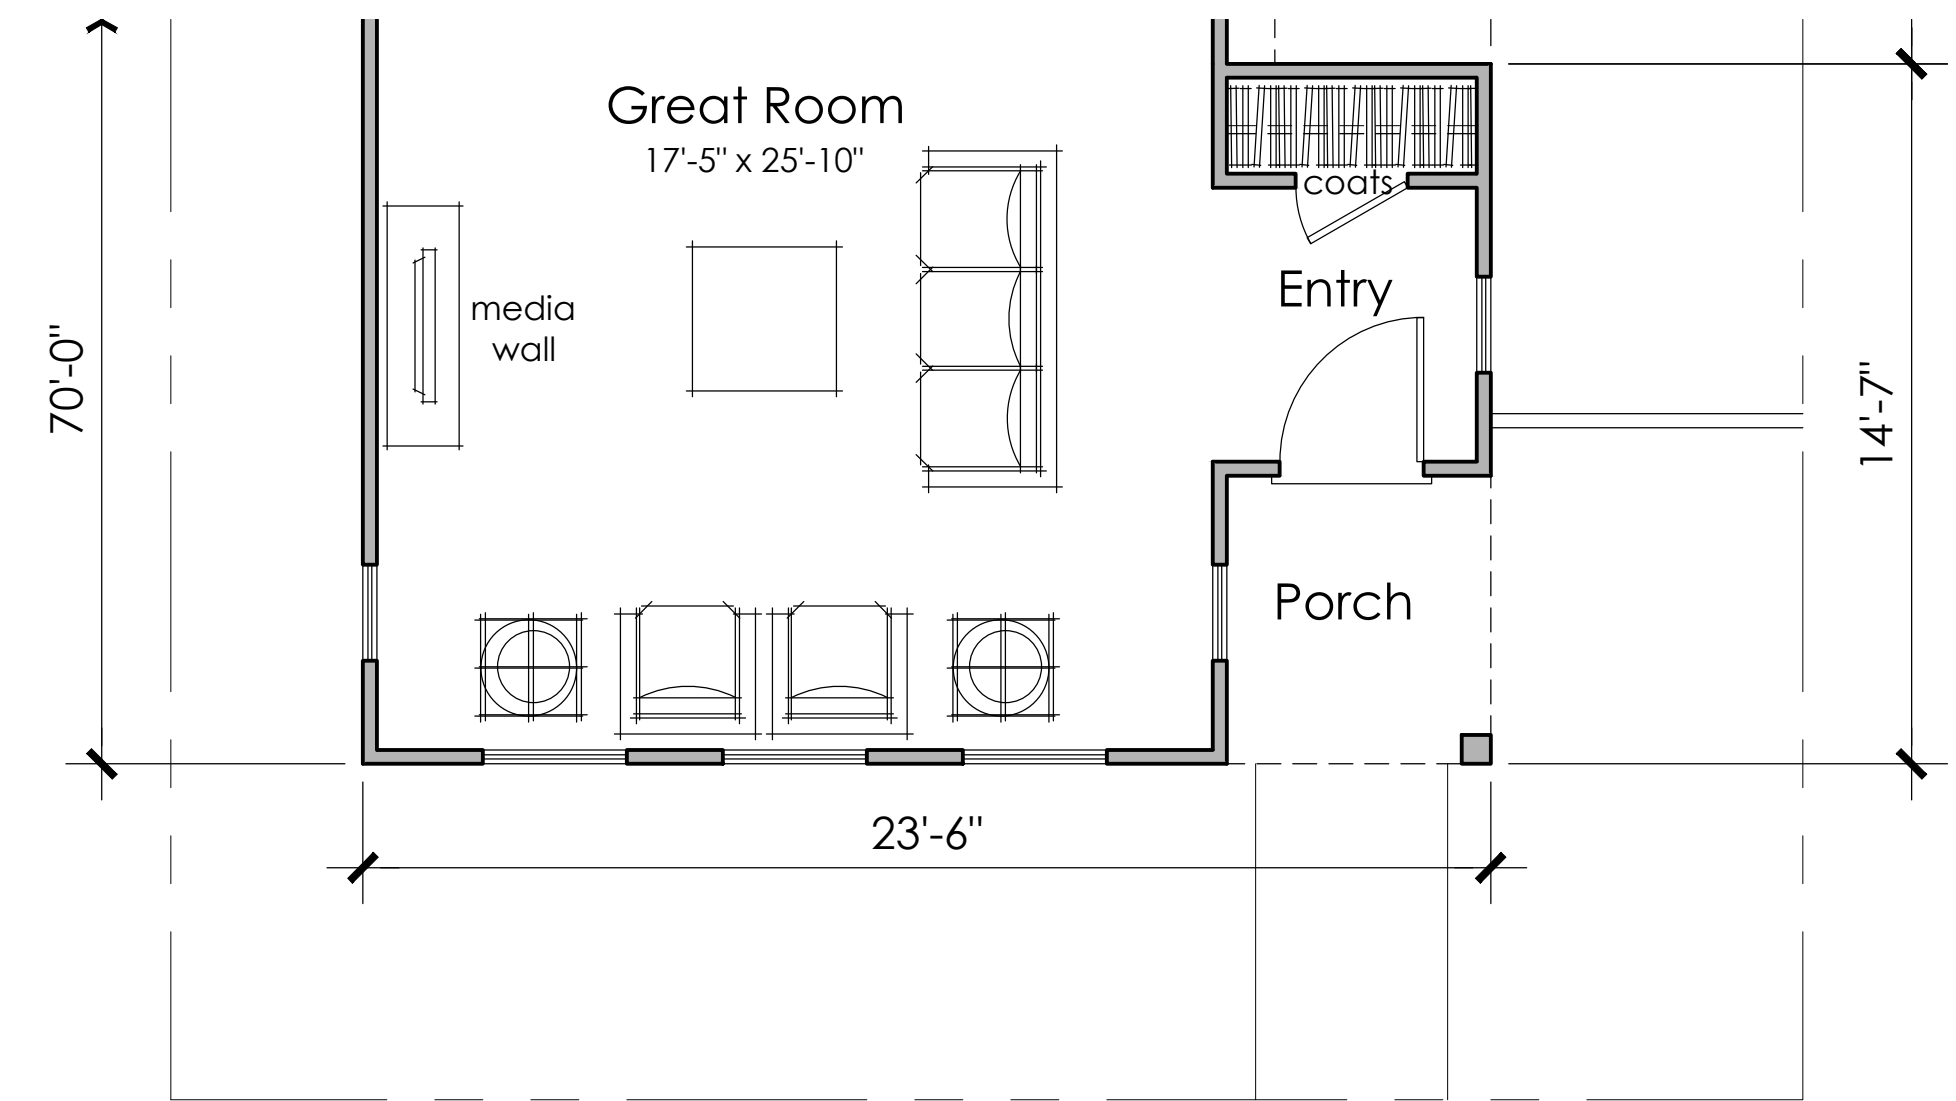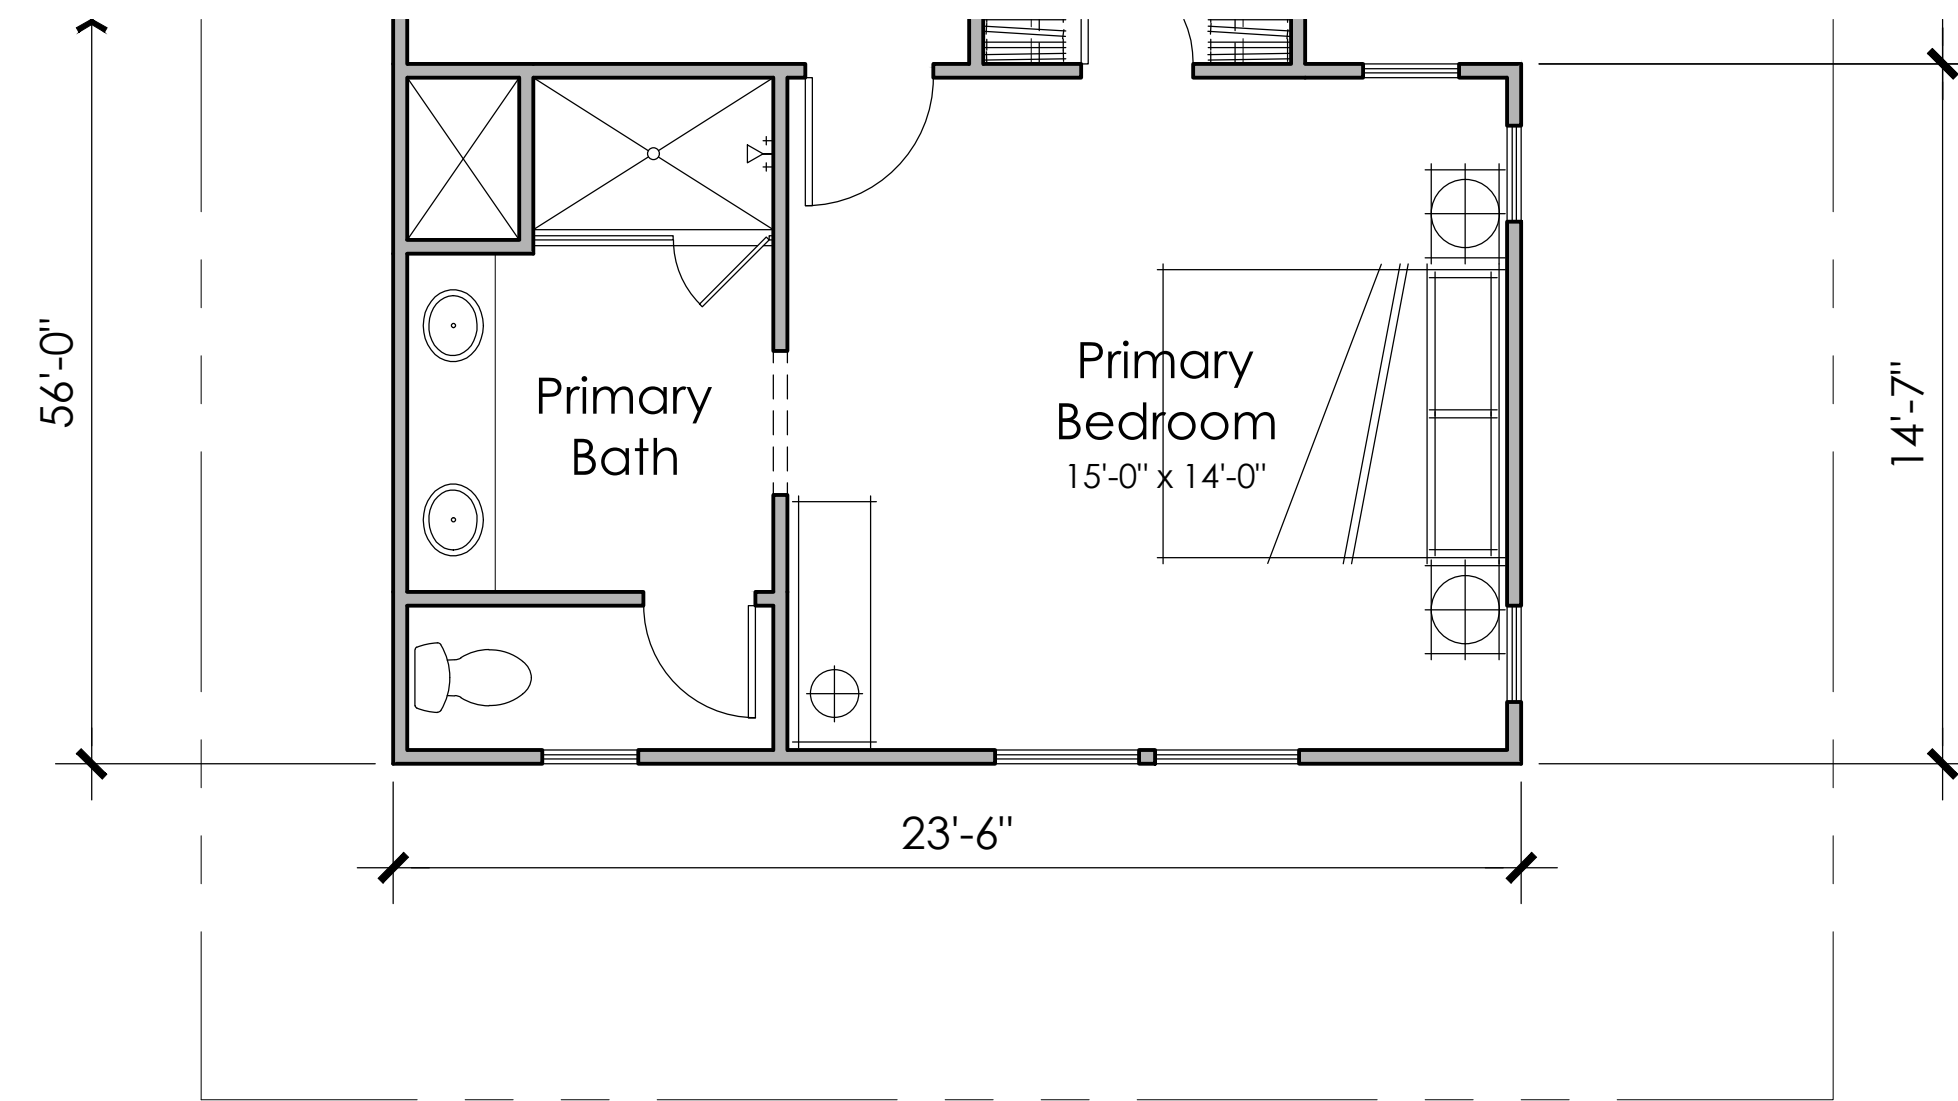

PLAN 4B



Front Elevation 4A - Craftsman

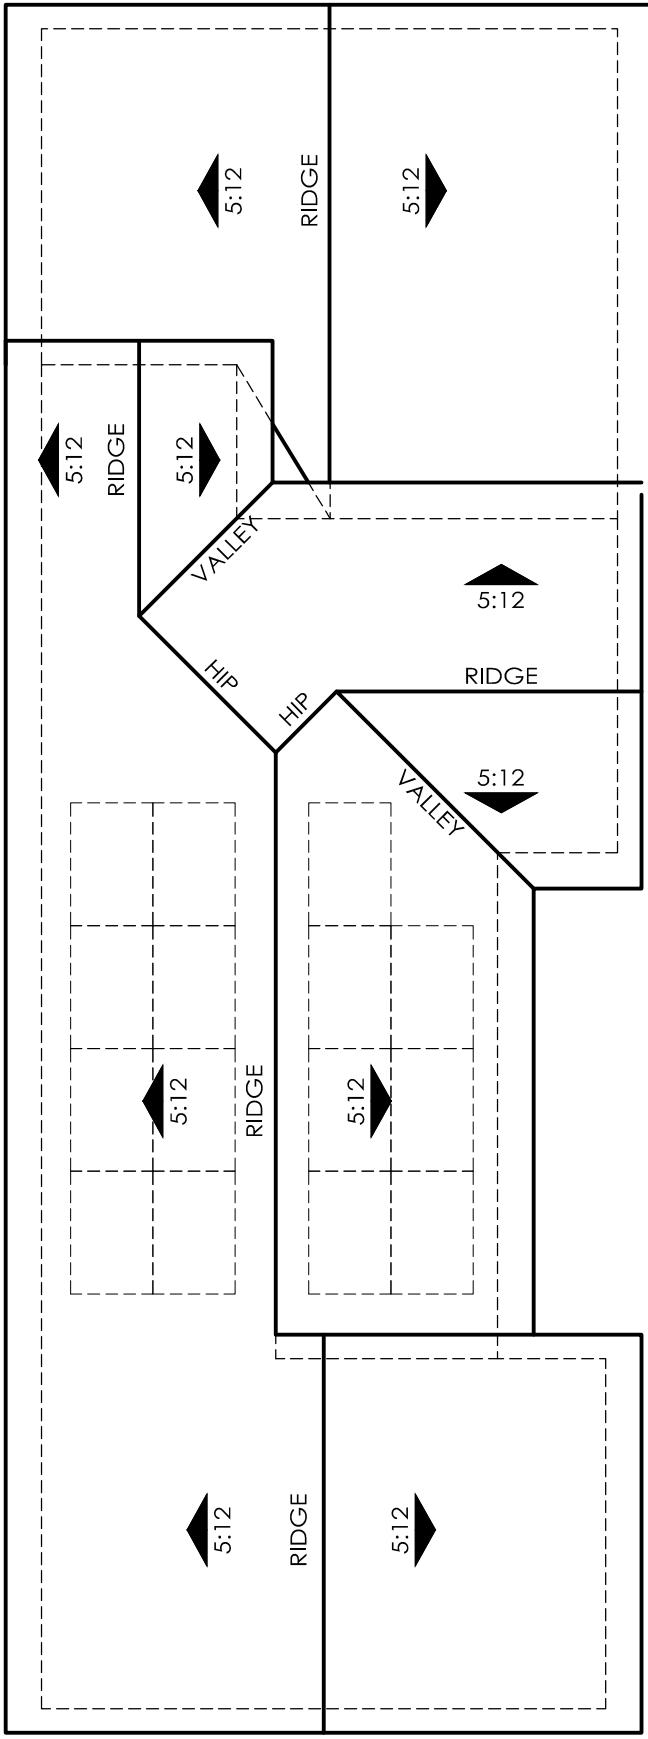


ROOF PLAN 4A
OVERHANG : 18"
RAKE : 12"
ROOF PITCH : 5:12 U.N.O
0 4 8 16


NOTE:
Solar panels shown are for illustrative purposes.
Solar will be confirmed with solar consultant during building submittal process.
Location, quantity and orientation may change.


No roof mounted mechanical equipment.

- 4A - Material Legend:
- Composition Shingle Roofing
 - Stucco Finish
 - Stone Veneer
 - Cementitious Lap Siding
 - Enhanced Head and Sill Trim
 - Decorative Gable End Detail
 - Metal Garage Door
 - Decorative Coach Light

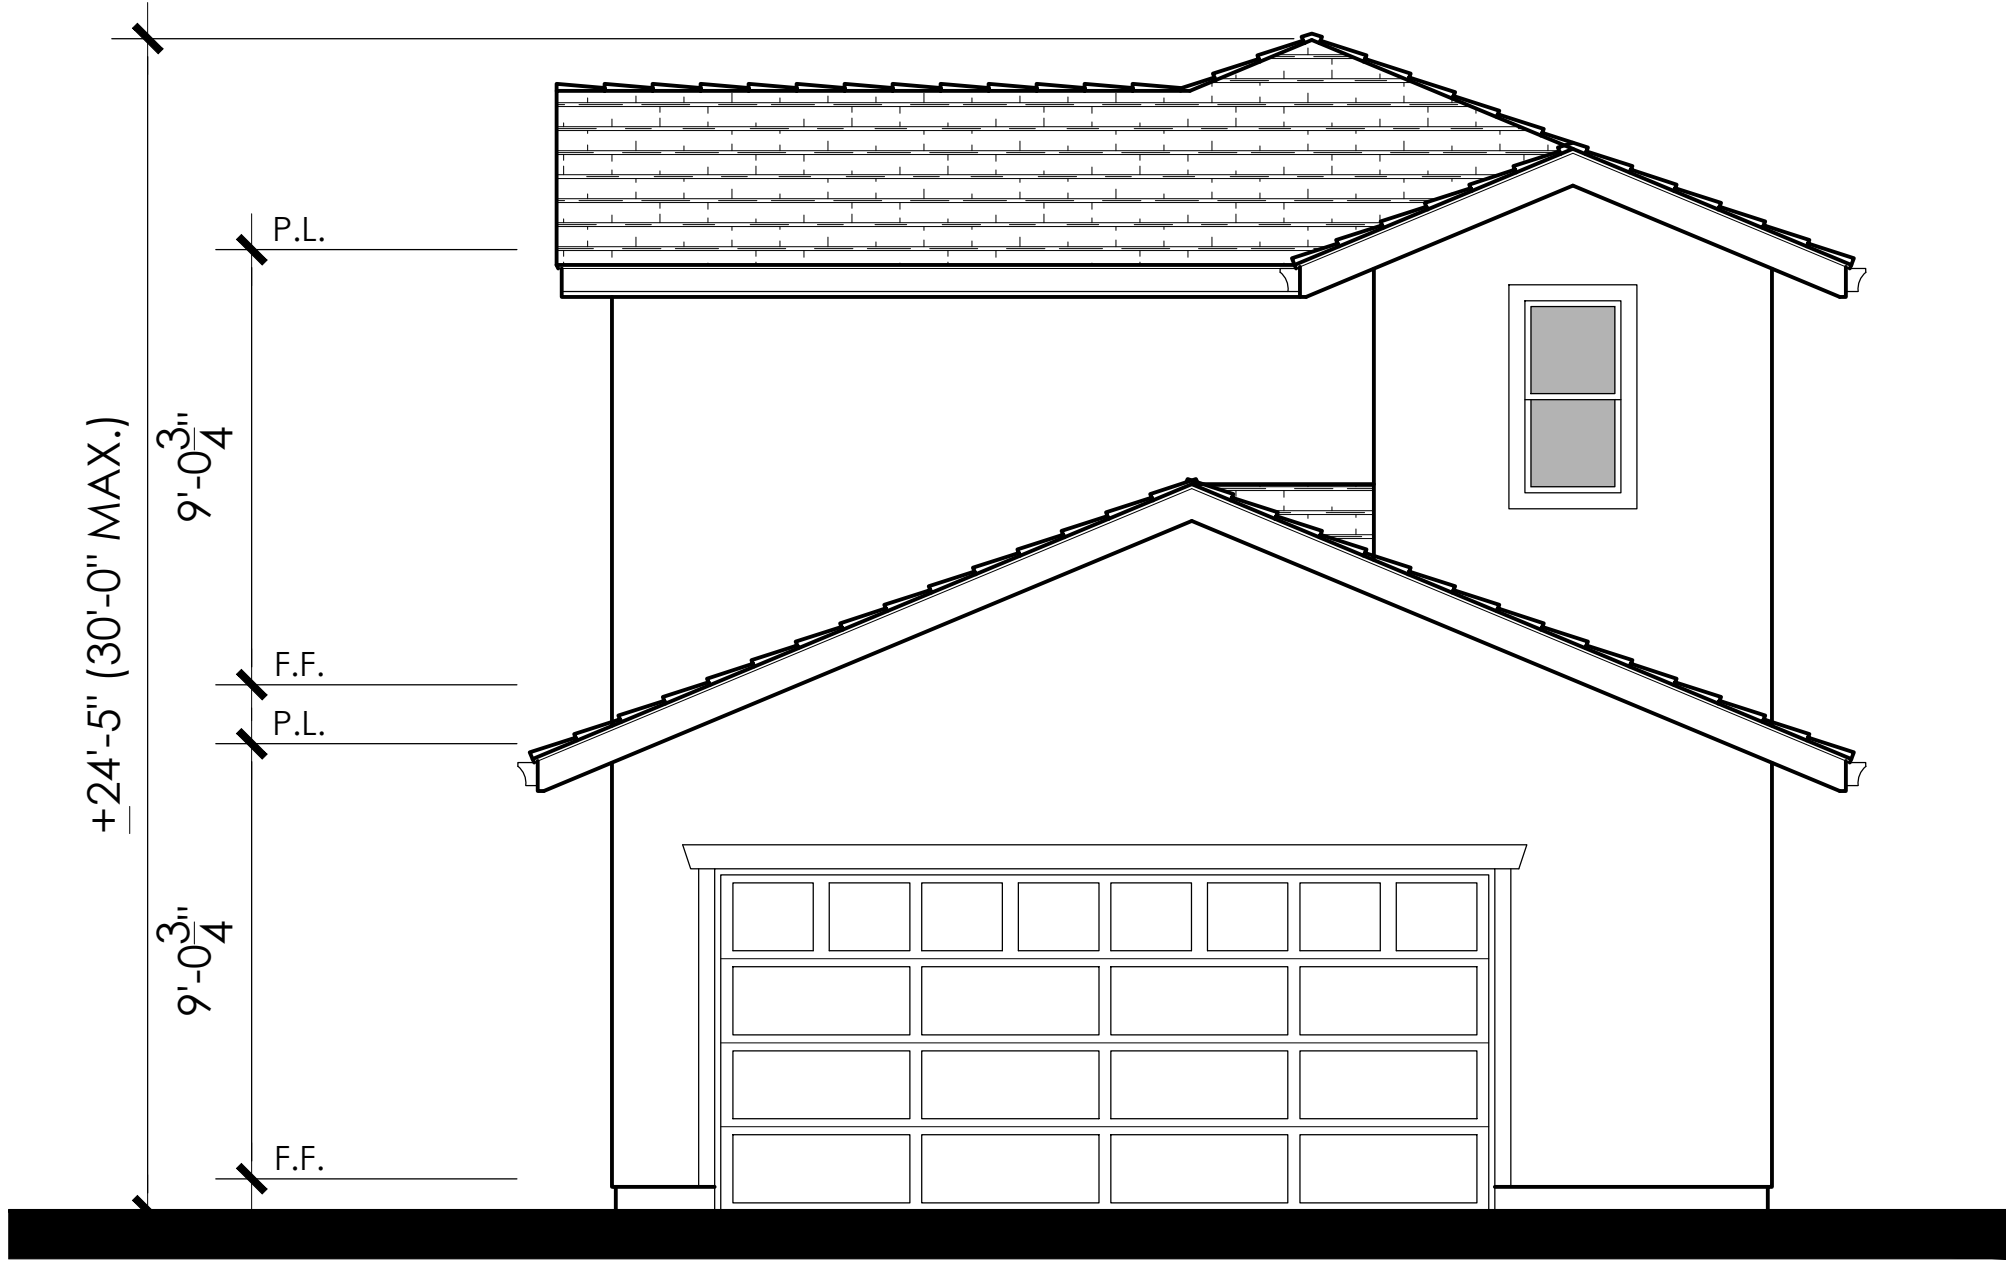


Rear Elevation

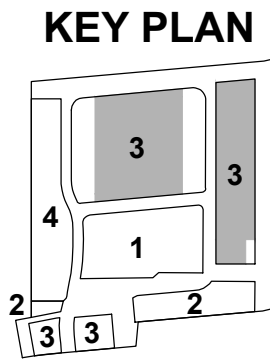


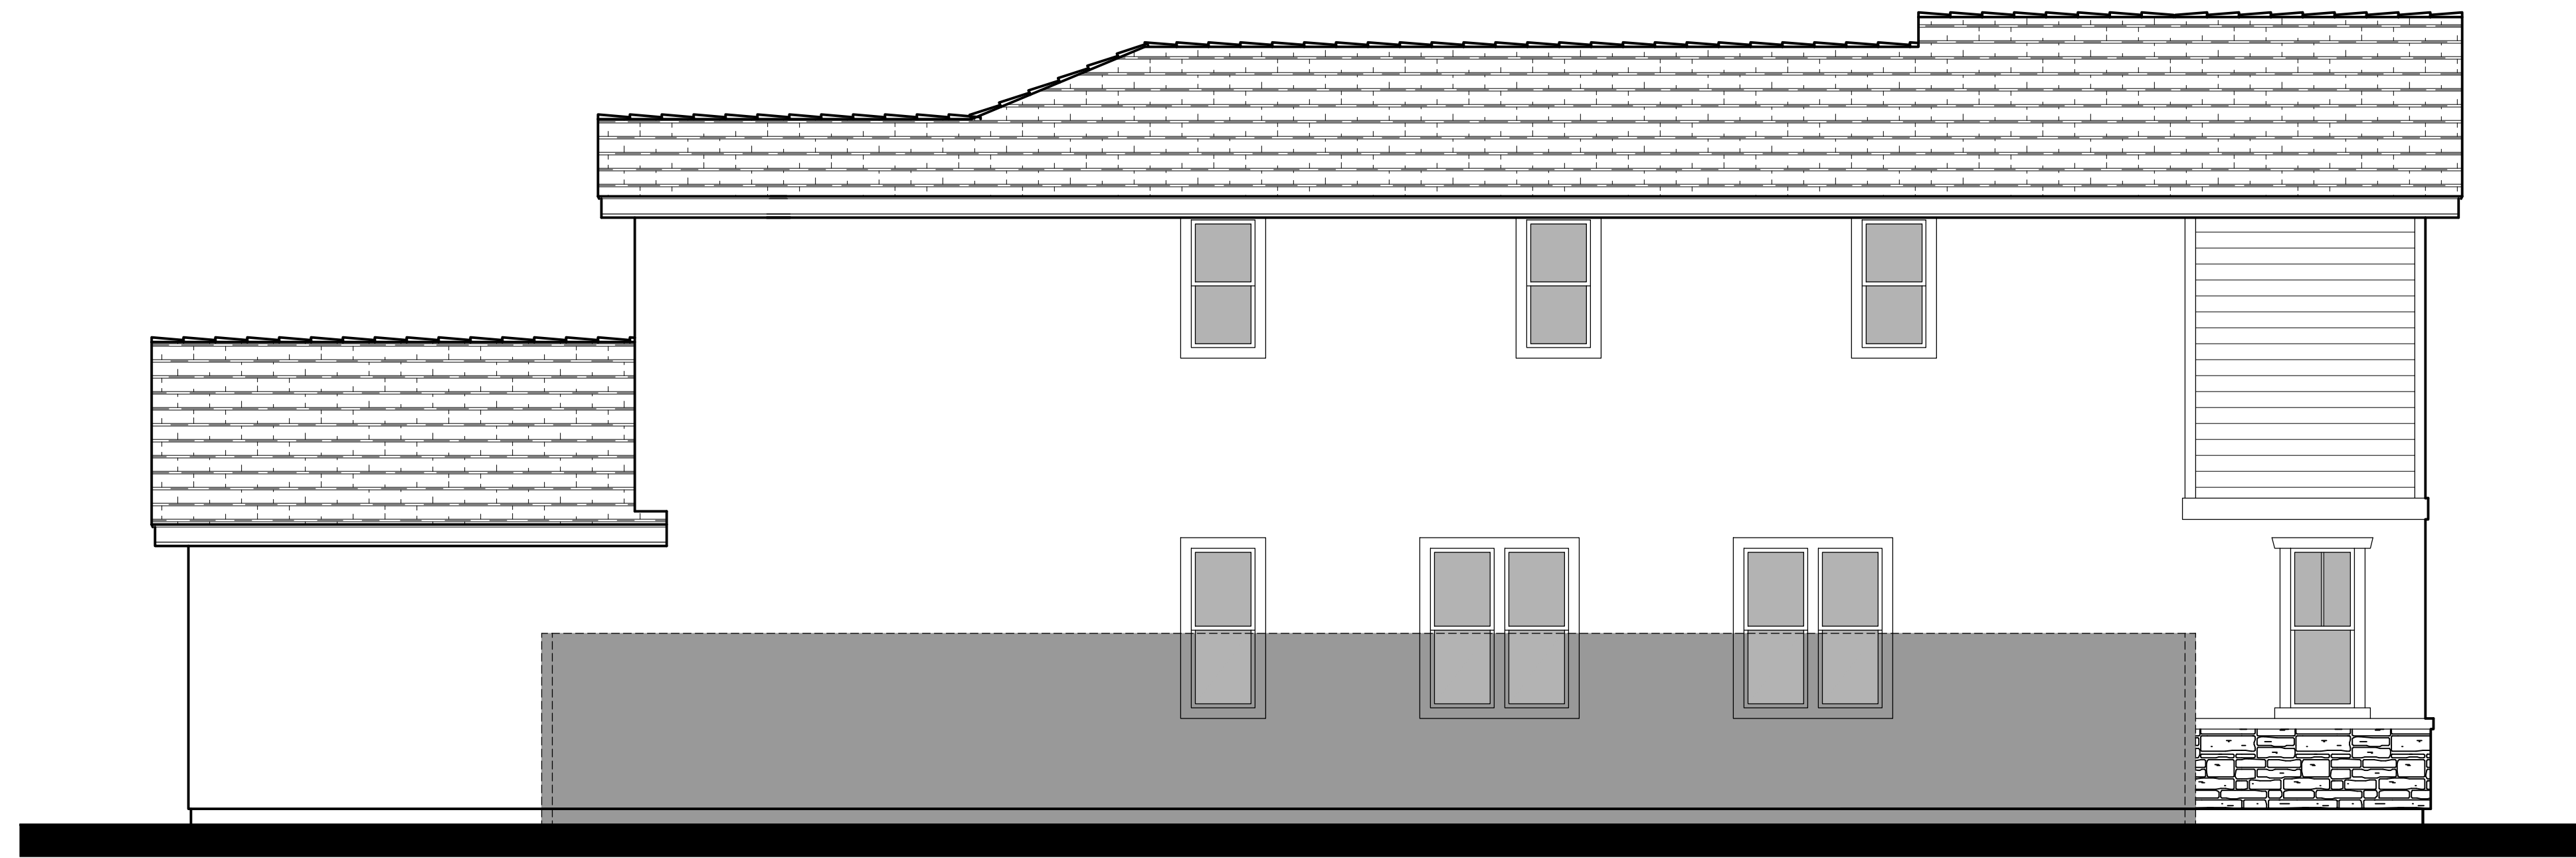

Left Elevation

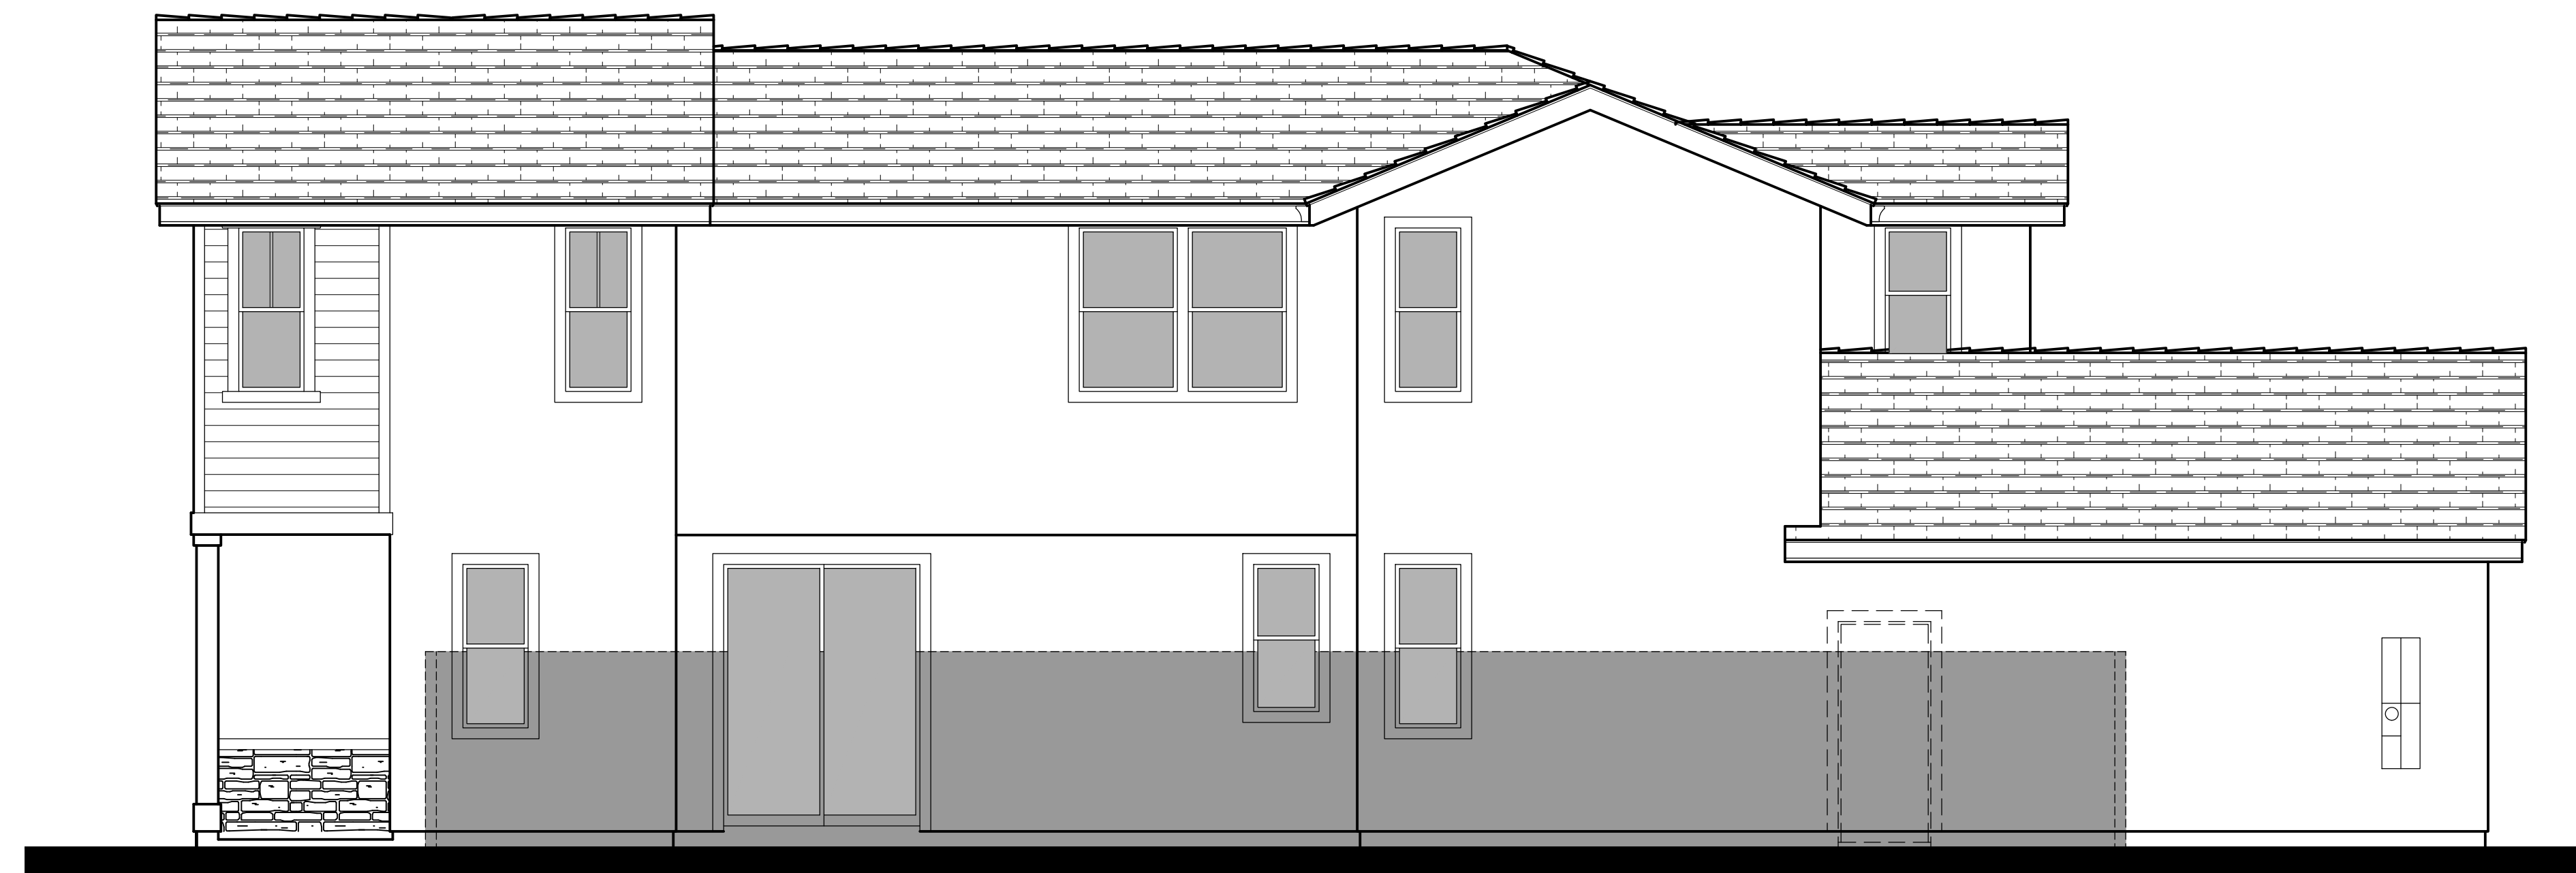


Right Elevation

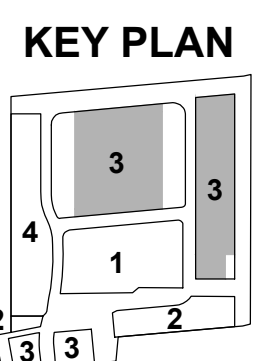




Front Elevation 4B - Cottage

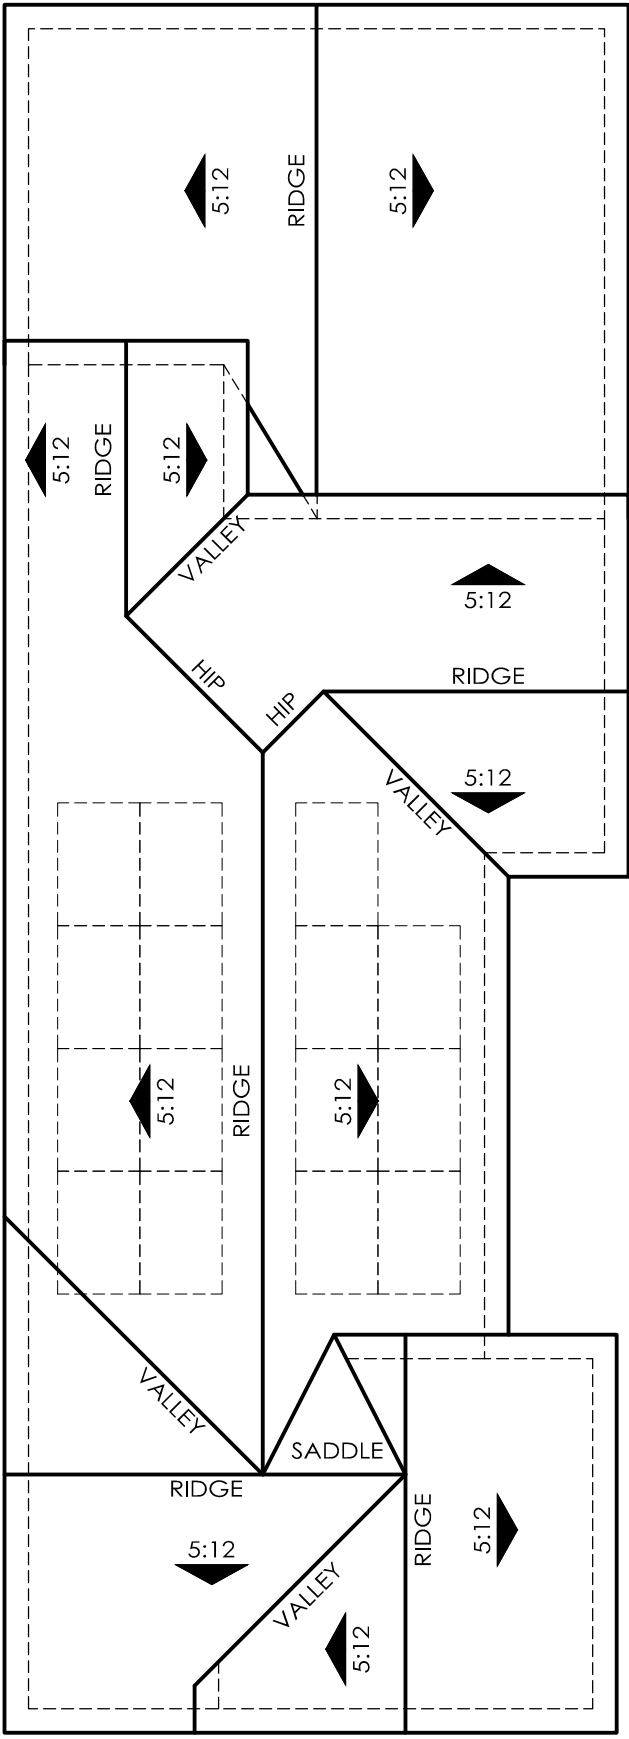


ROOF PLAN 4B
OVERHANG : 12"
RAKE : 12"
ROOF PITCH : 5:12 U.N.O

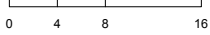


NOTE:
Solar panels shown are for illustrative purposes.
Solar will be confirmed with solar consultant during building submittal process.
Location, quantity and orientation may change.


No roof mounted mechanical equipment.

- 4B - Material Legend:
- Composition Shingle Roofing
 - Stucco Finish
 - Stone Veneer
 - Enhanced Head and Sill Trim
 - Decorative Gable End Detail
 - Metal Garage Door
 - Decorative Coach Light

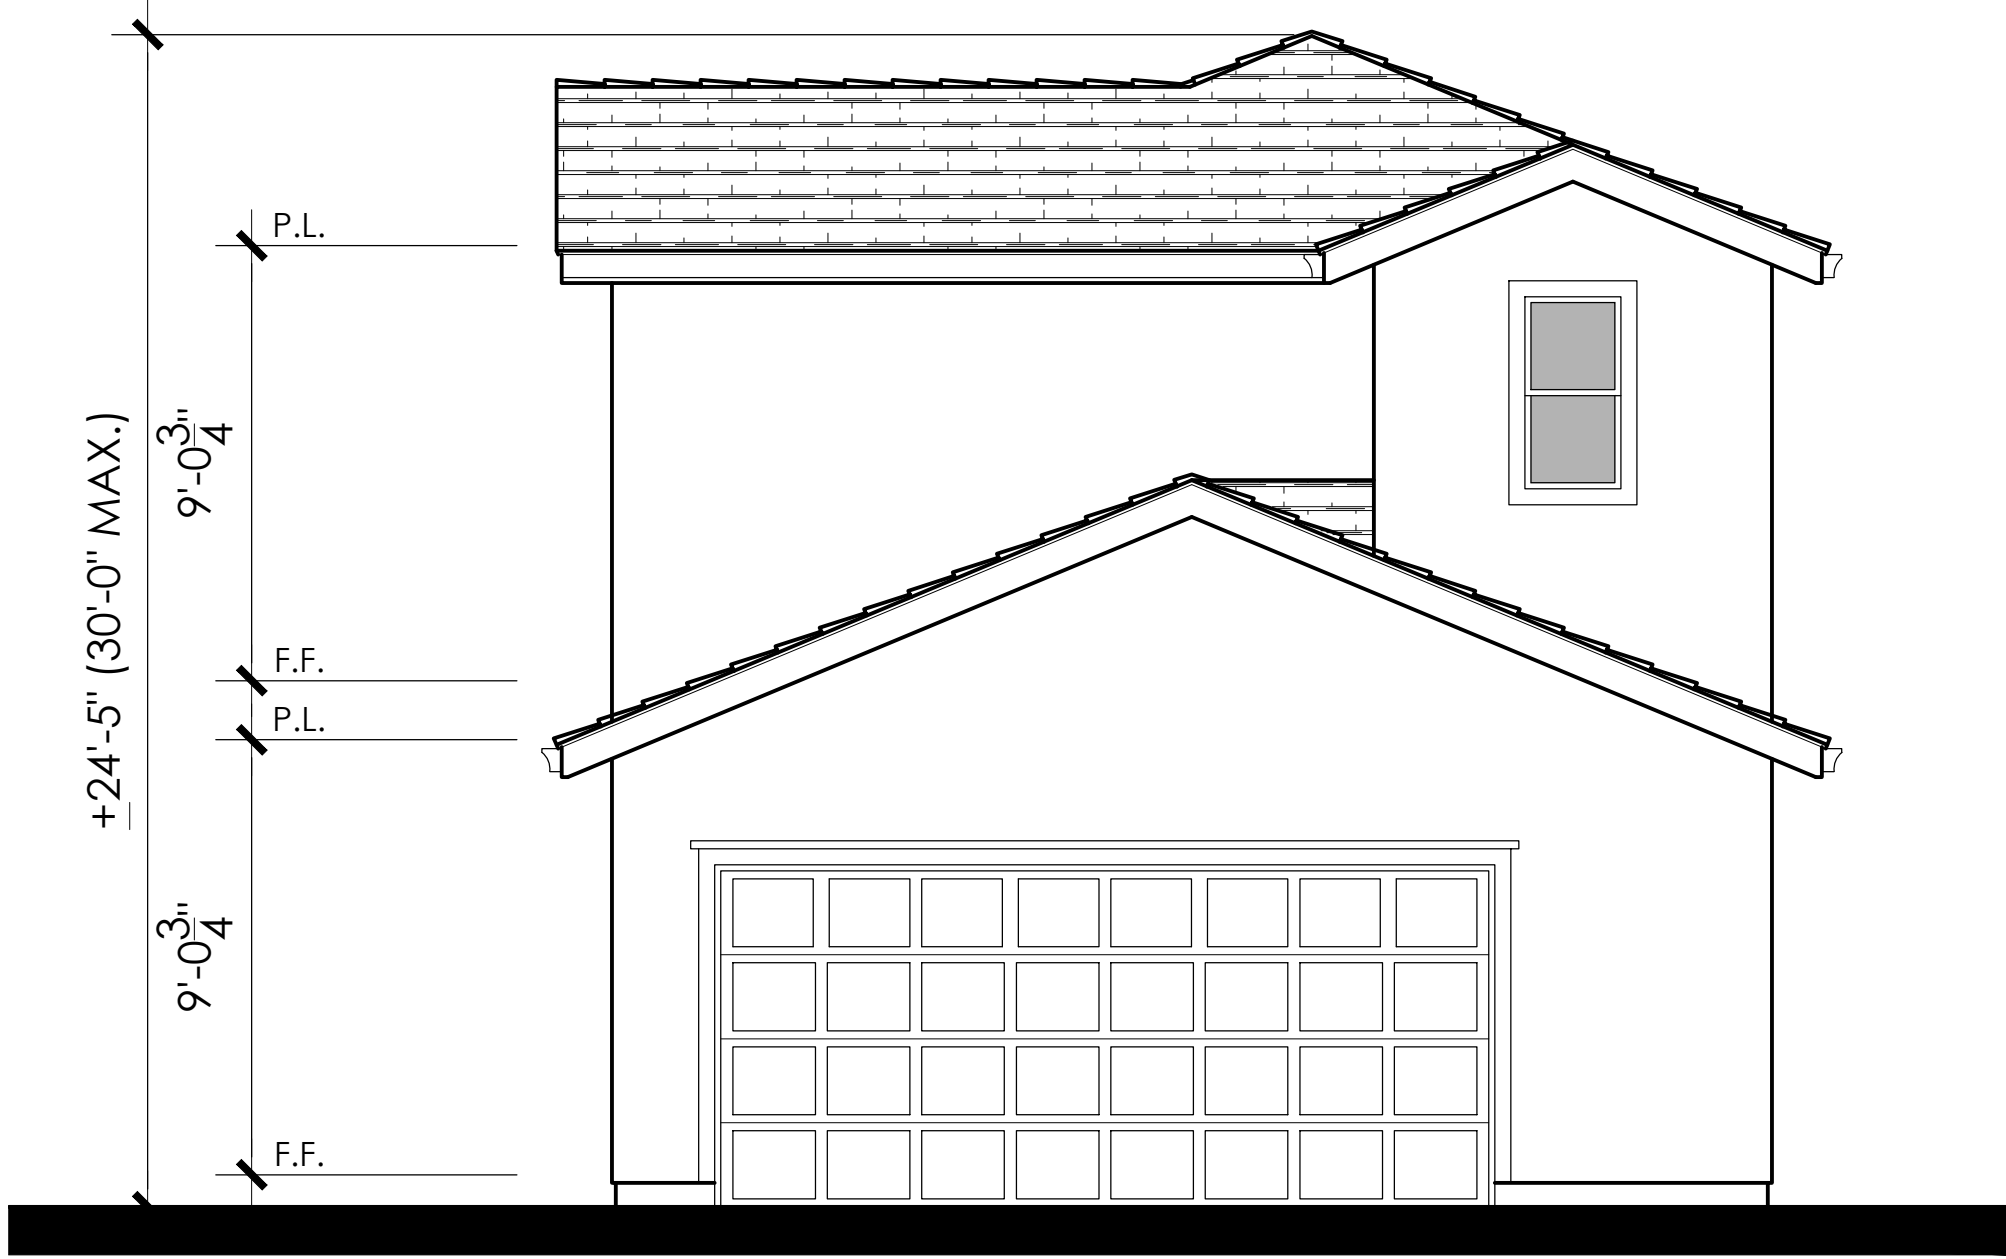


Rear Elevation

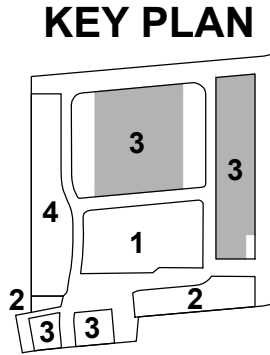

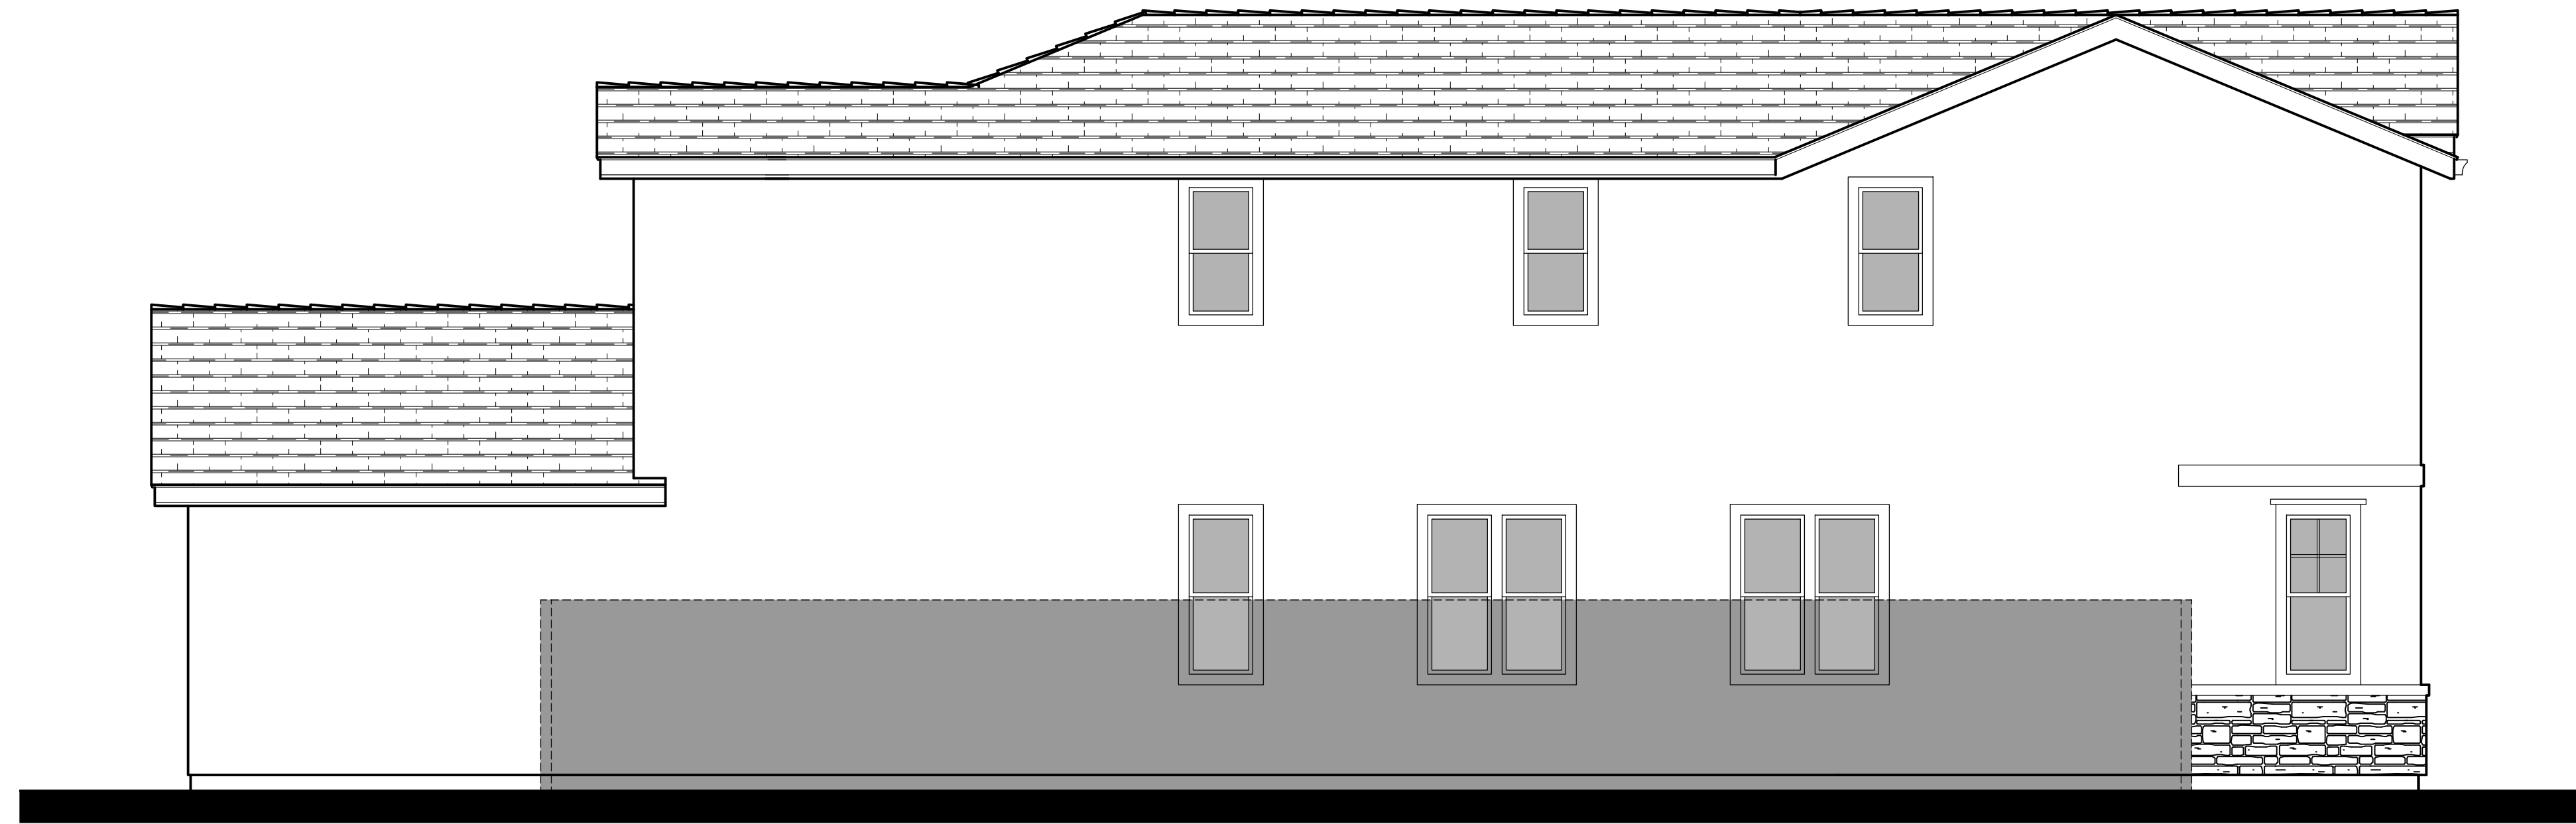


Left Elevation

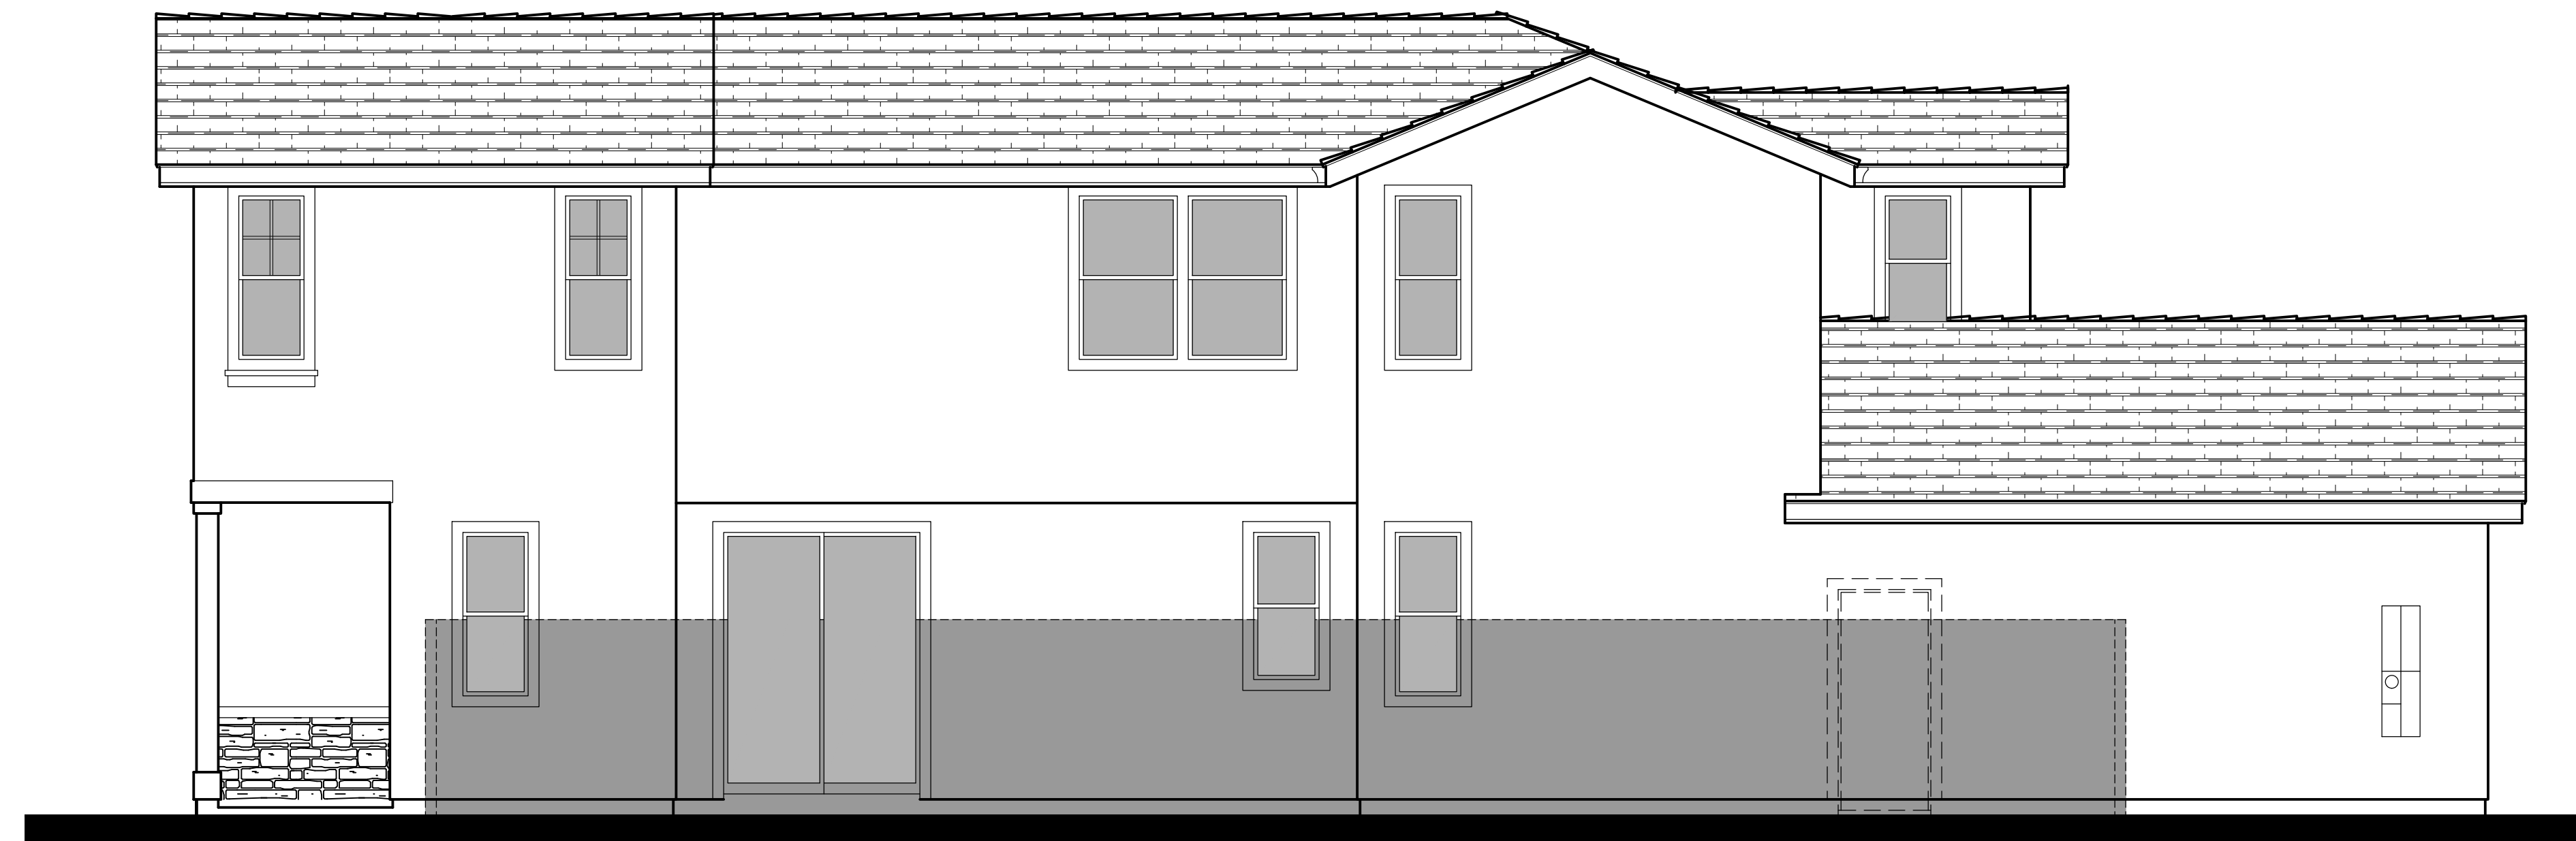

Right Elevation



Front Elevation 4C - Farmhouse

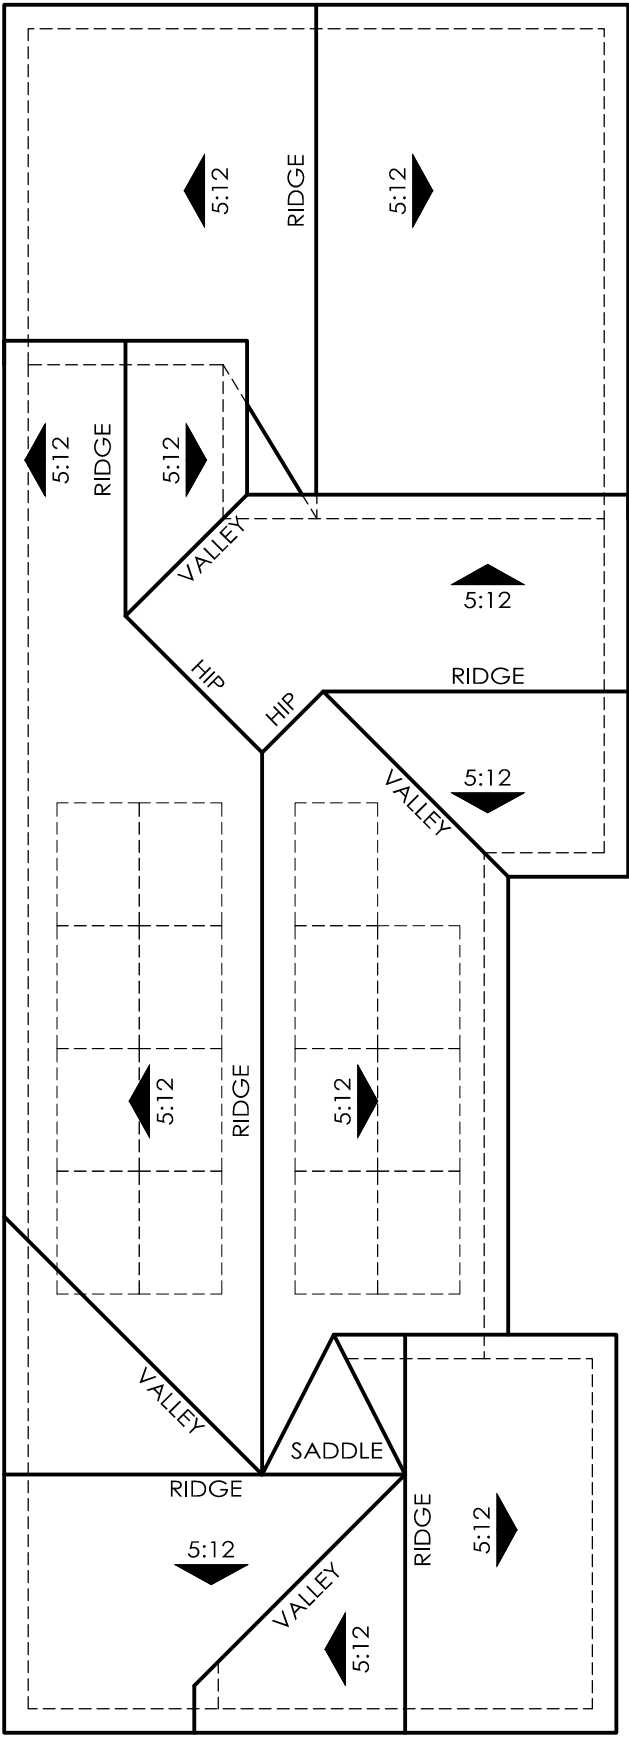


ROOF PLAN 4C
OVERHANG : 12"
RAKE : 12"
ROOF PITCH : 5:12 U.N.O
0 4 8 16


NOTE:
Solar panels shown are for illustrative purposes.
Solar will be confirmed with solar consultant during building submittal process.
Location, quantity and orientation may change.


No roof mounted mechanical equipment.

- 4C - Material Legend:
- Composition Shingle Roofing
 - Stucco Finish
 - Brick Veneer
 - Cementitious Board and Batten Siding
 - Enhanced Head and Sill Trim
 - Decorative Gable End Detail
 - Metal Garage Door
 - Decorative Coach Light

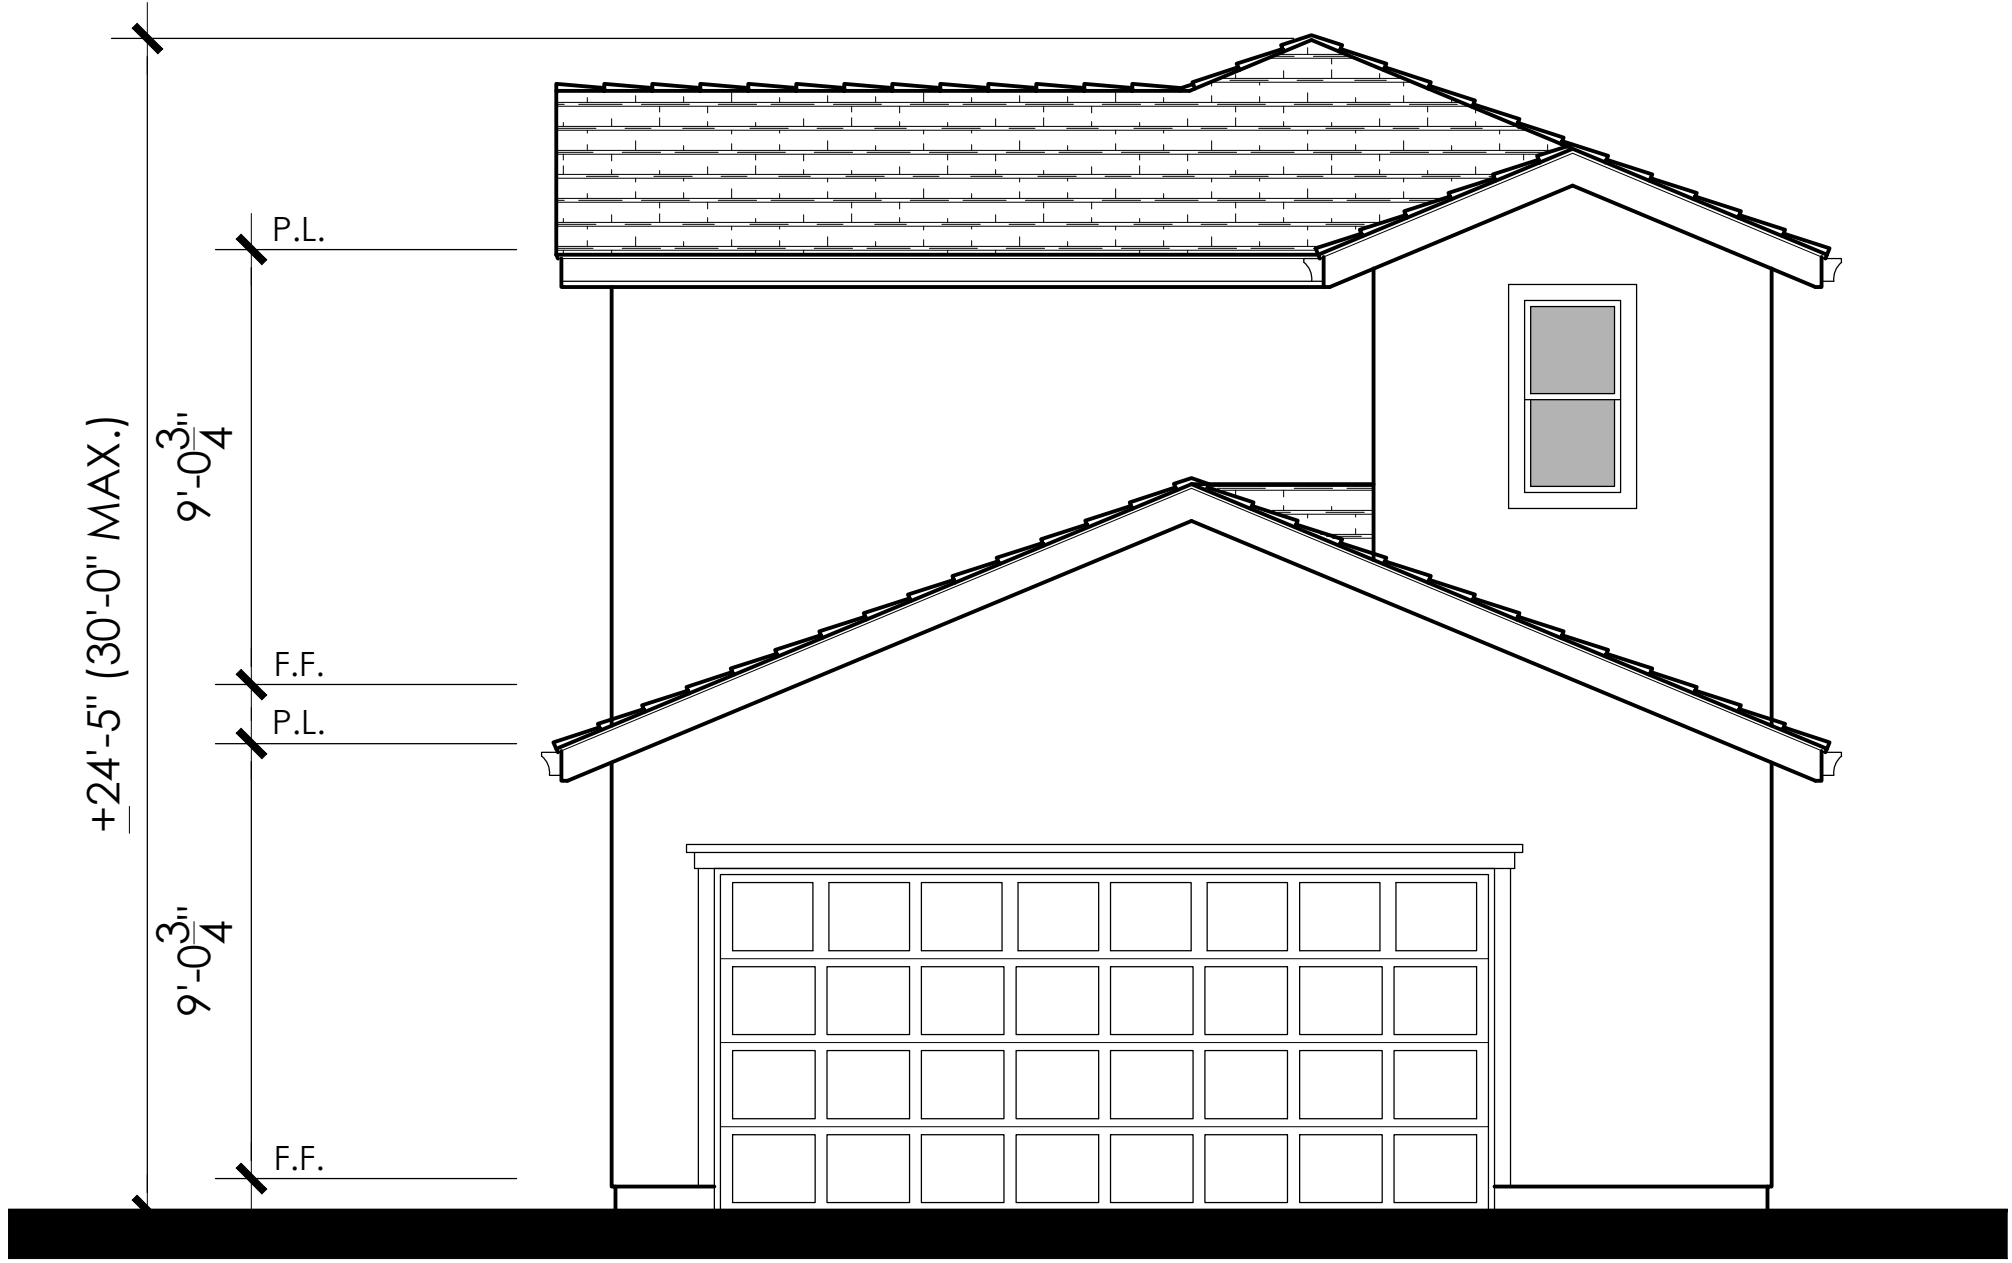


Rear Elevation

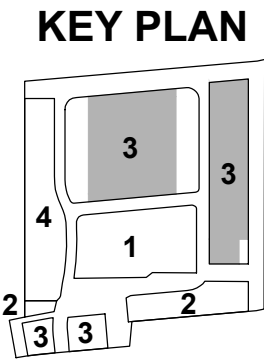

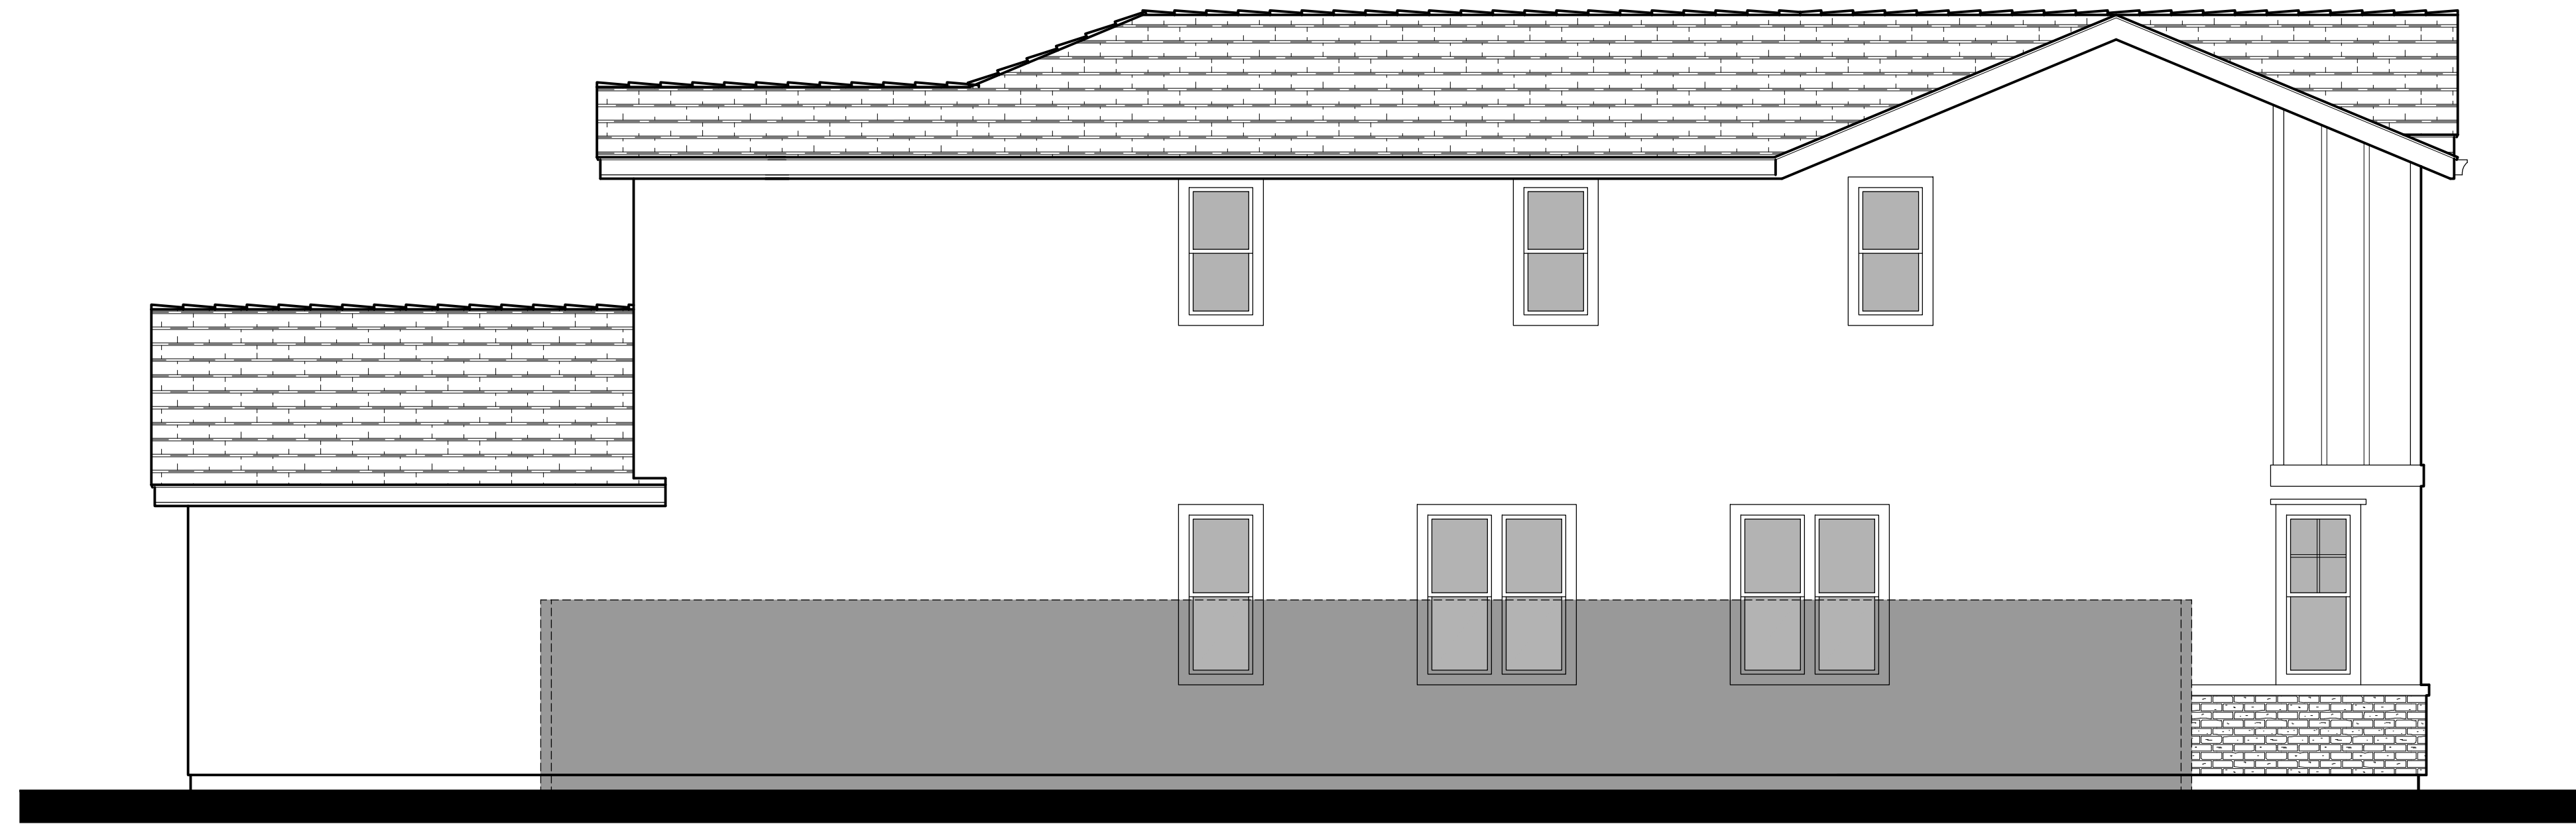

Left Elevation

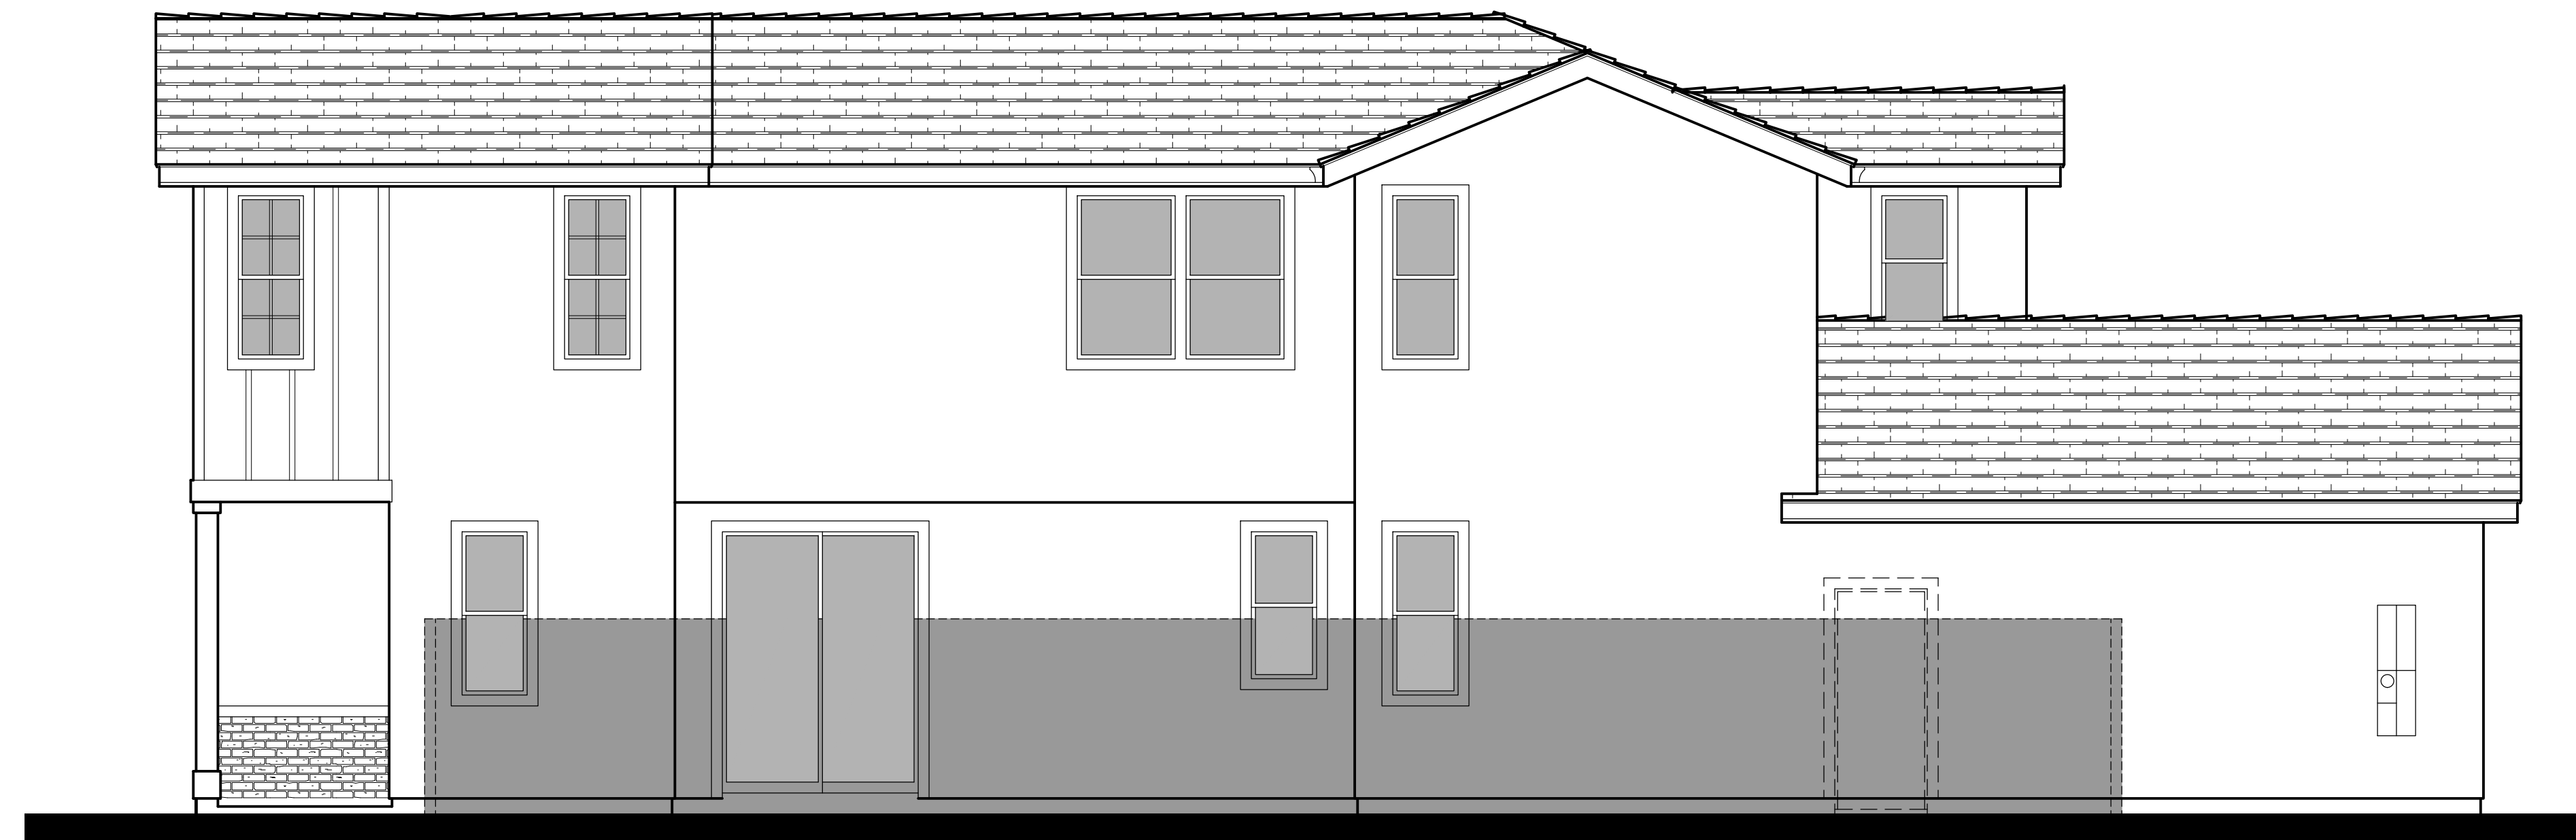

Right Elevation