



Front Elevation 5A - Craftsman

Scheme 1





Front Elevation 5B - Cottage


Scheme 5




Front Elevation 5C - Farmhouse

Scheme 9

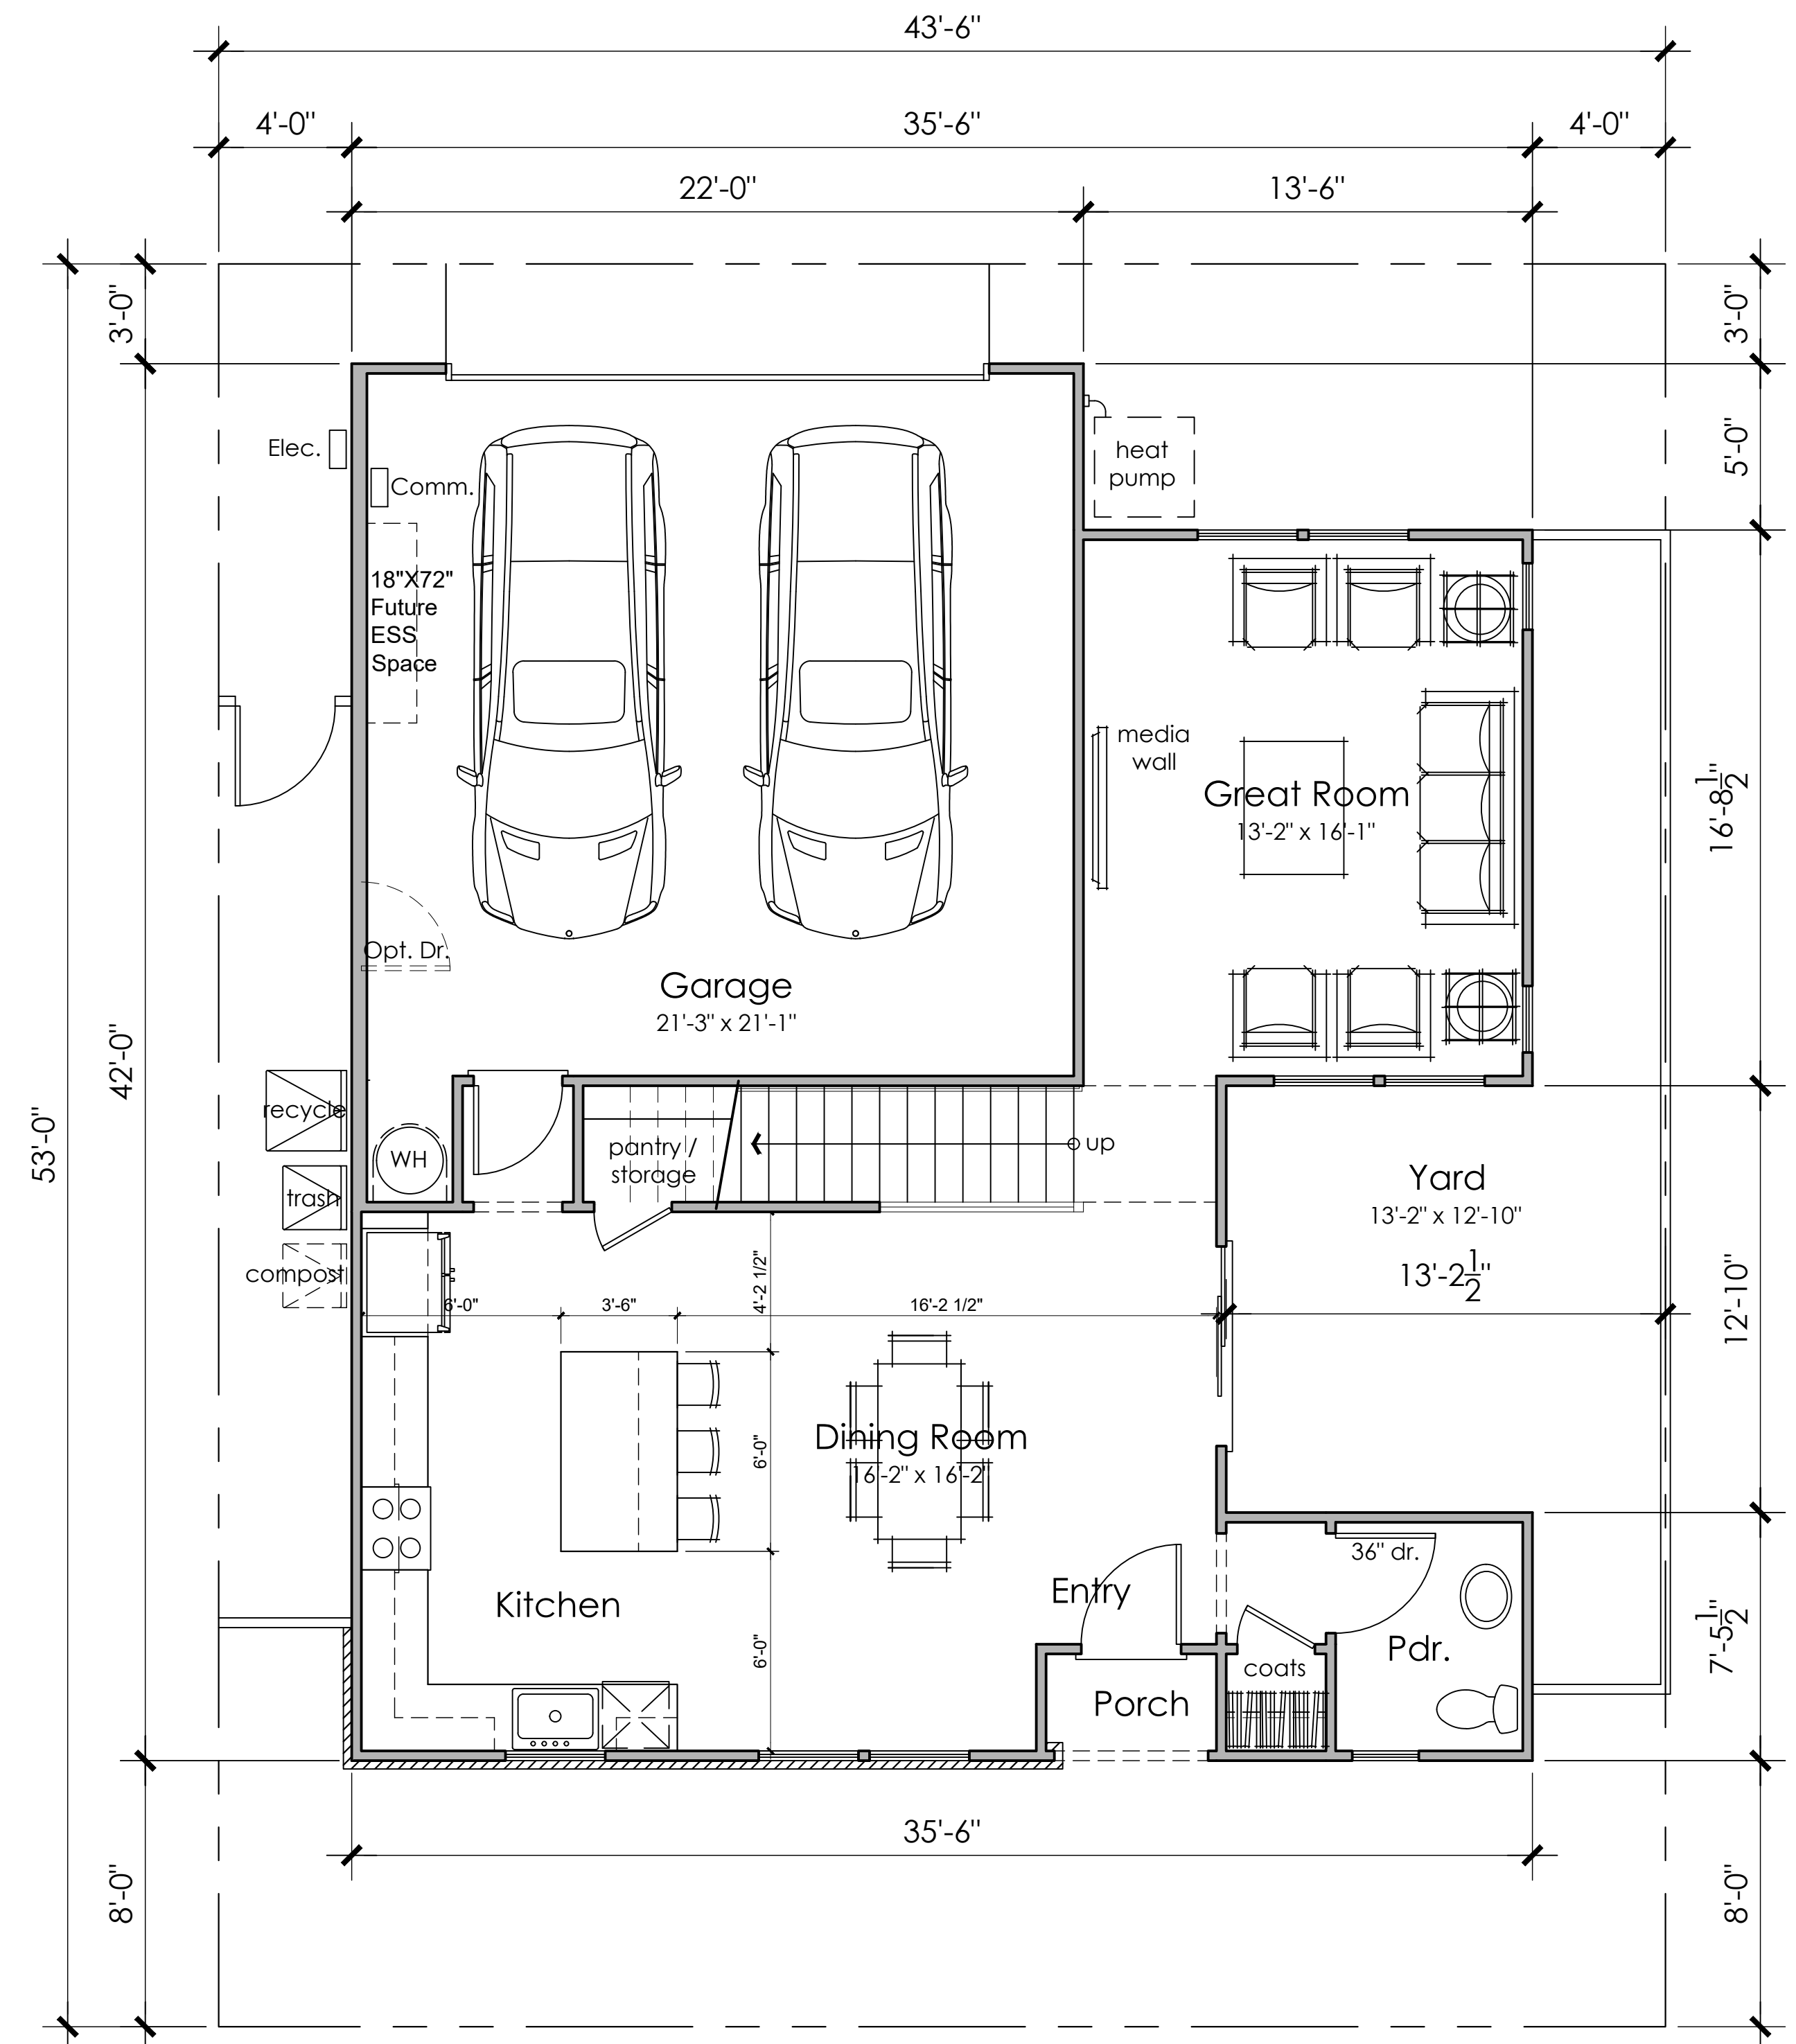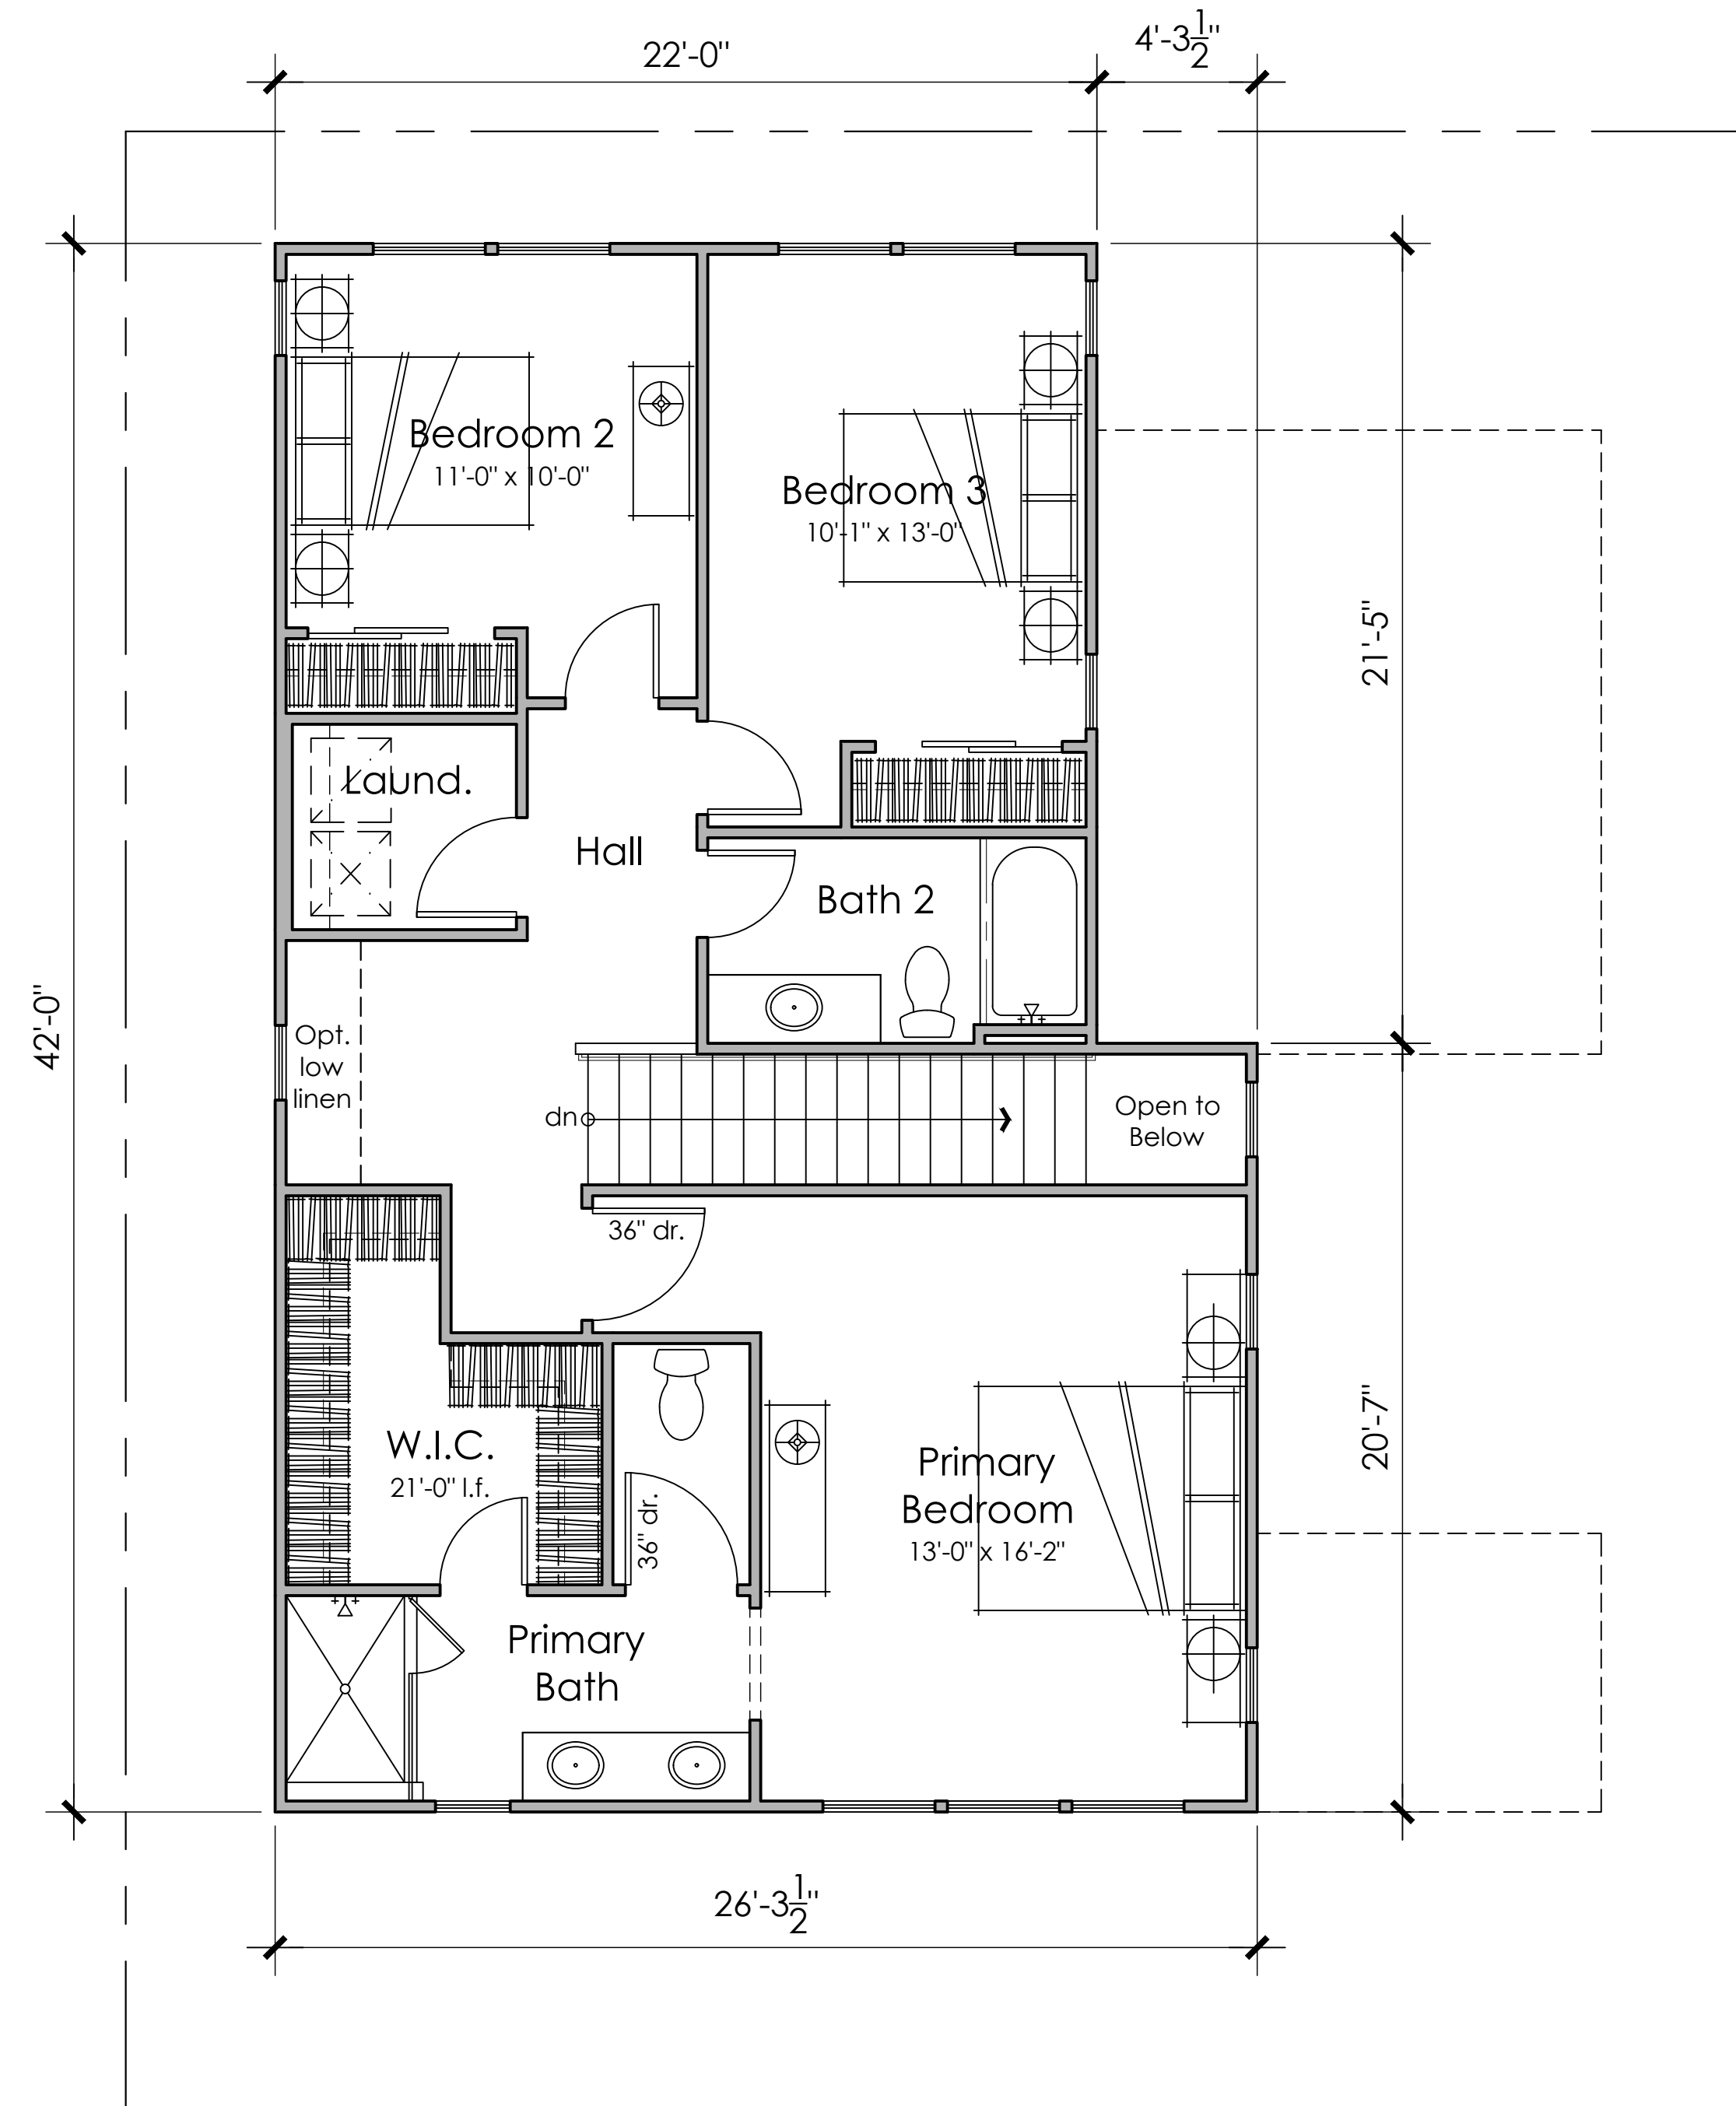

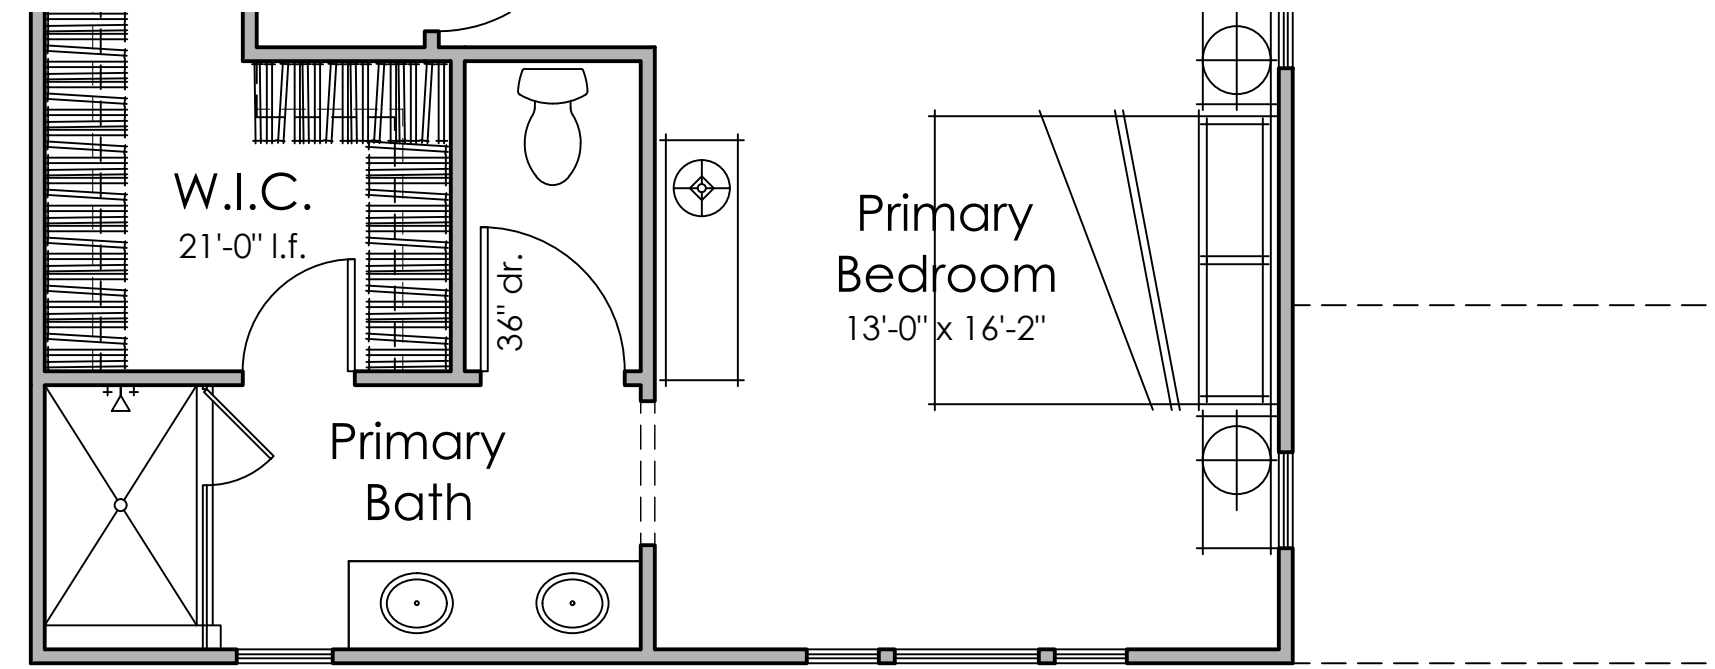


Second Floor
966 SQ. FT.

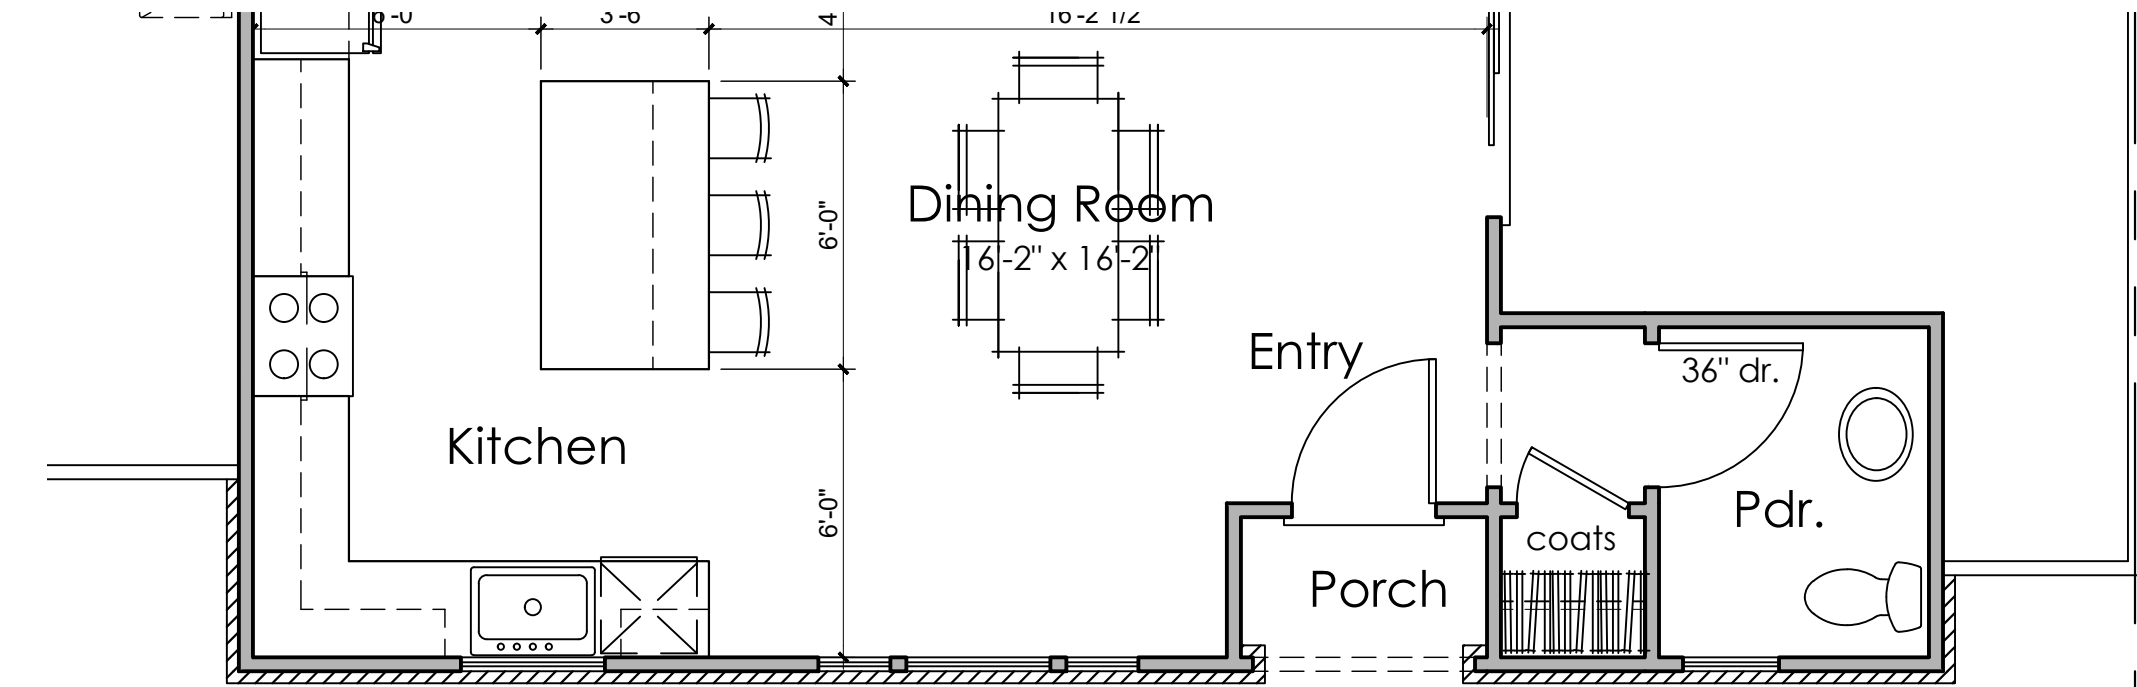


First Floor
811 SQ. FT.

PLAN 5C

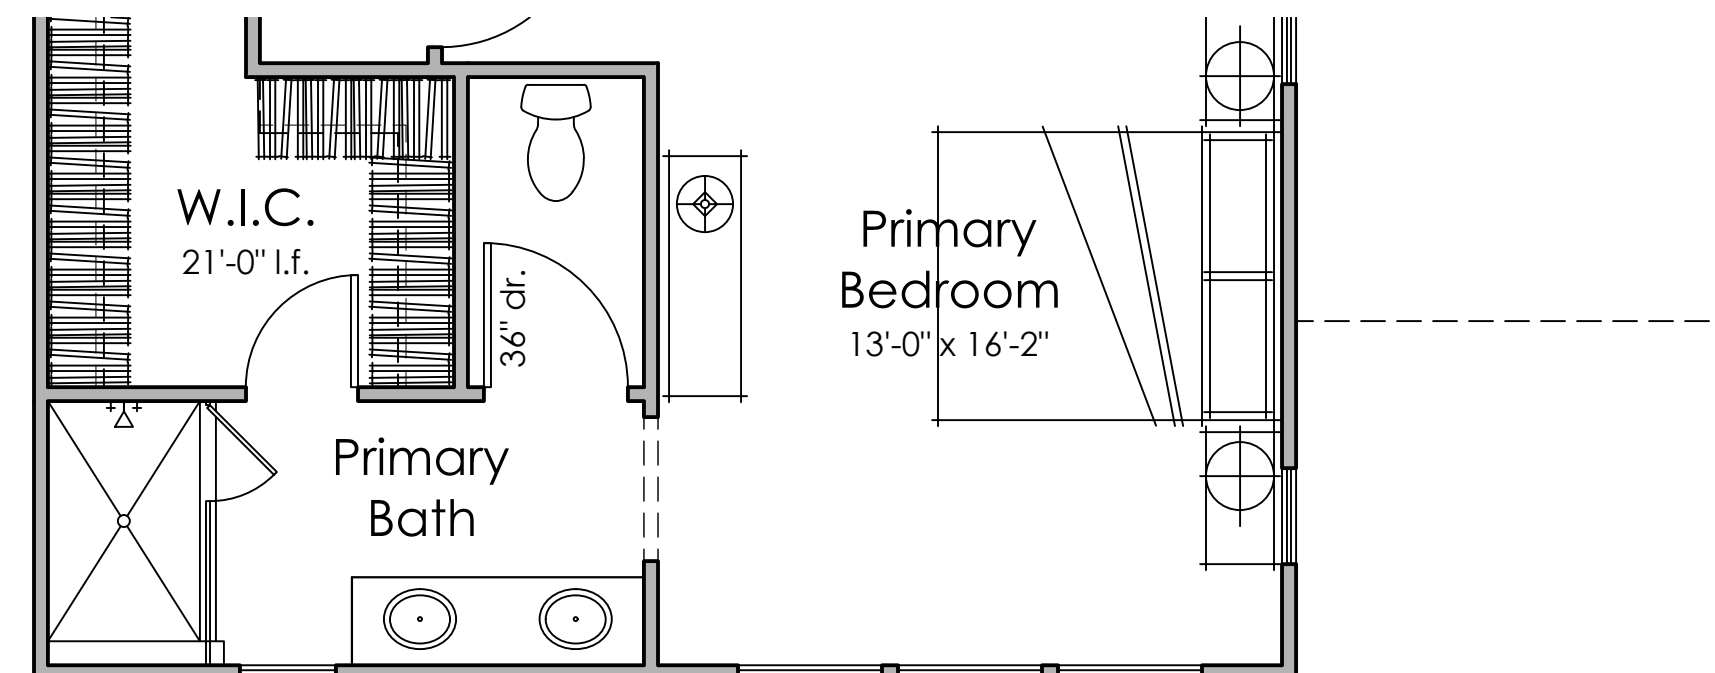

Second Floor
966 SQ. FT.

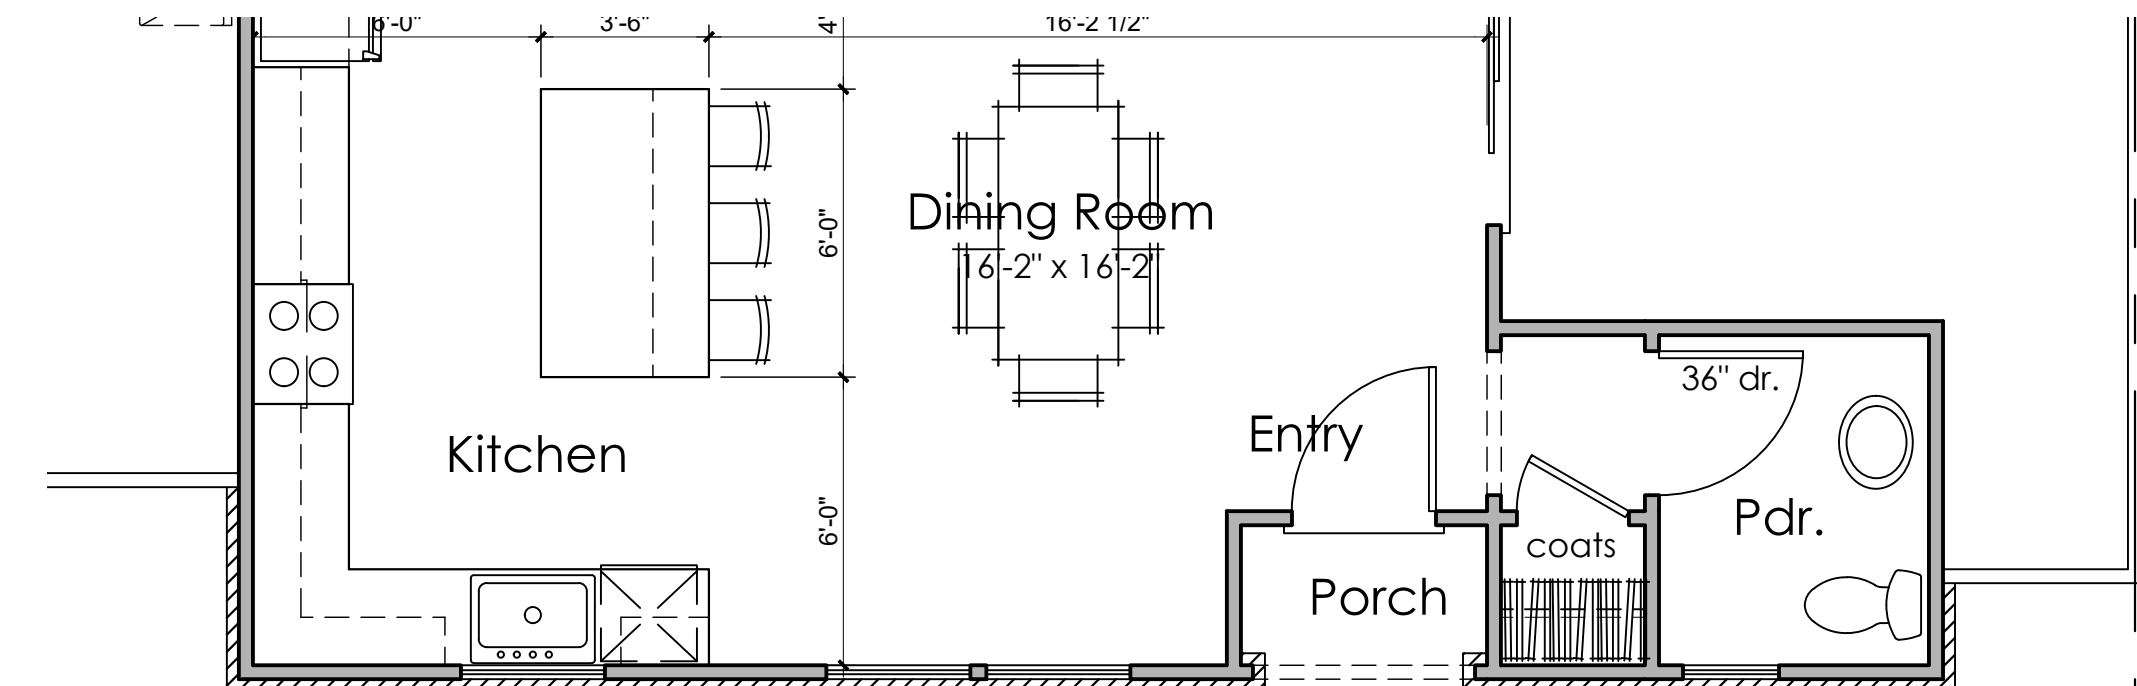


First Floor
811 SQ. FT.

PLAN 5B



Front Elevation 5A - Craftsman

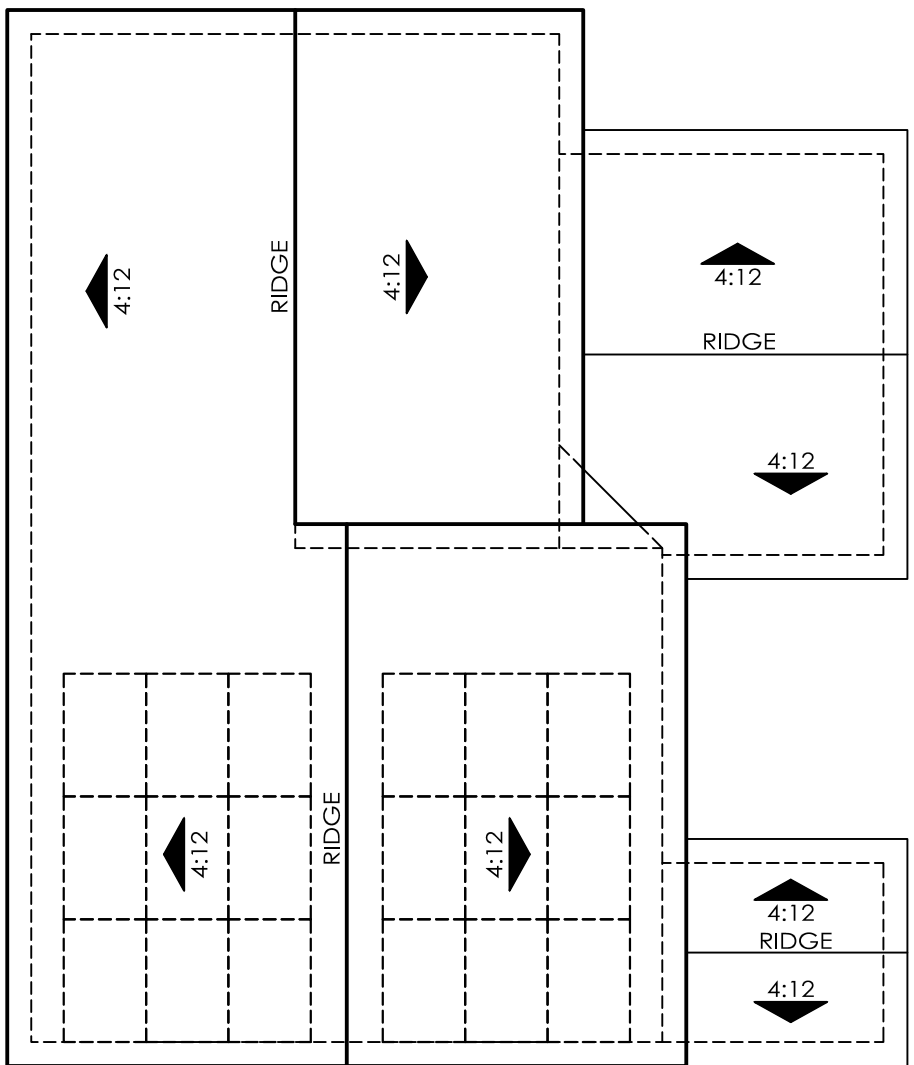

ROOF PLAN 5A
OVERHANG : 12"
RAKE : 12"
ROOF PITCH : 4:12 U.N.O


NOTE:
Solar panels shown are for illustrative purposes.
Solar will be confirmed with solar consultant during building submittal process.
Location, quantity and orientation may change.


No roof mounted mechanical equipment.

- 5A - Material Legend:
- Composition Shingle Roofing
 - Stucco Finish
 - Cementitious Lap Siding
 - Stone Veneer
 - Enhanced Head and Sill Trim
 - Decorative Gable End Detail
 - Metal Garage Door
 - Decorative Coach Light




Rear Elevation

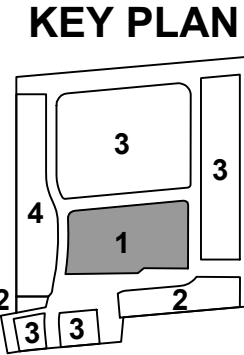


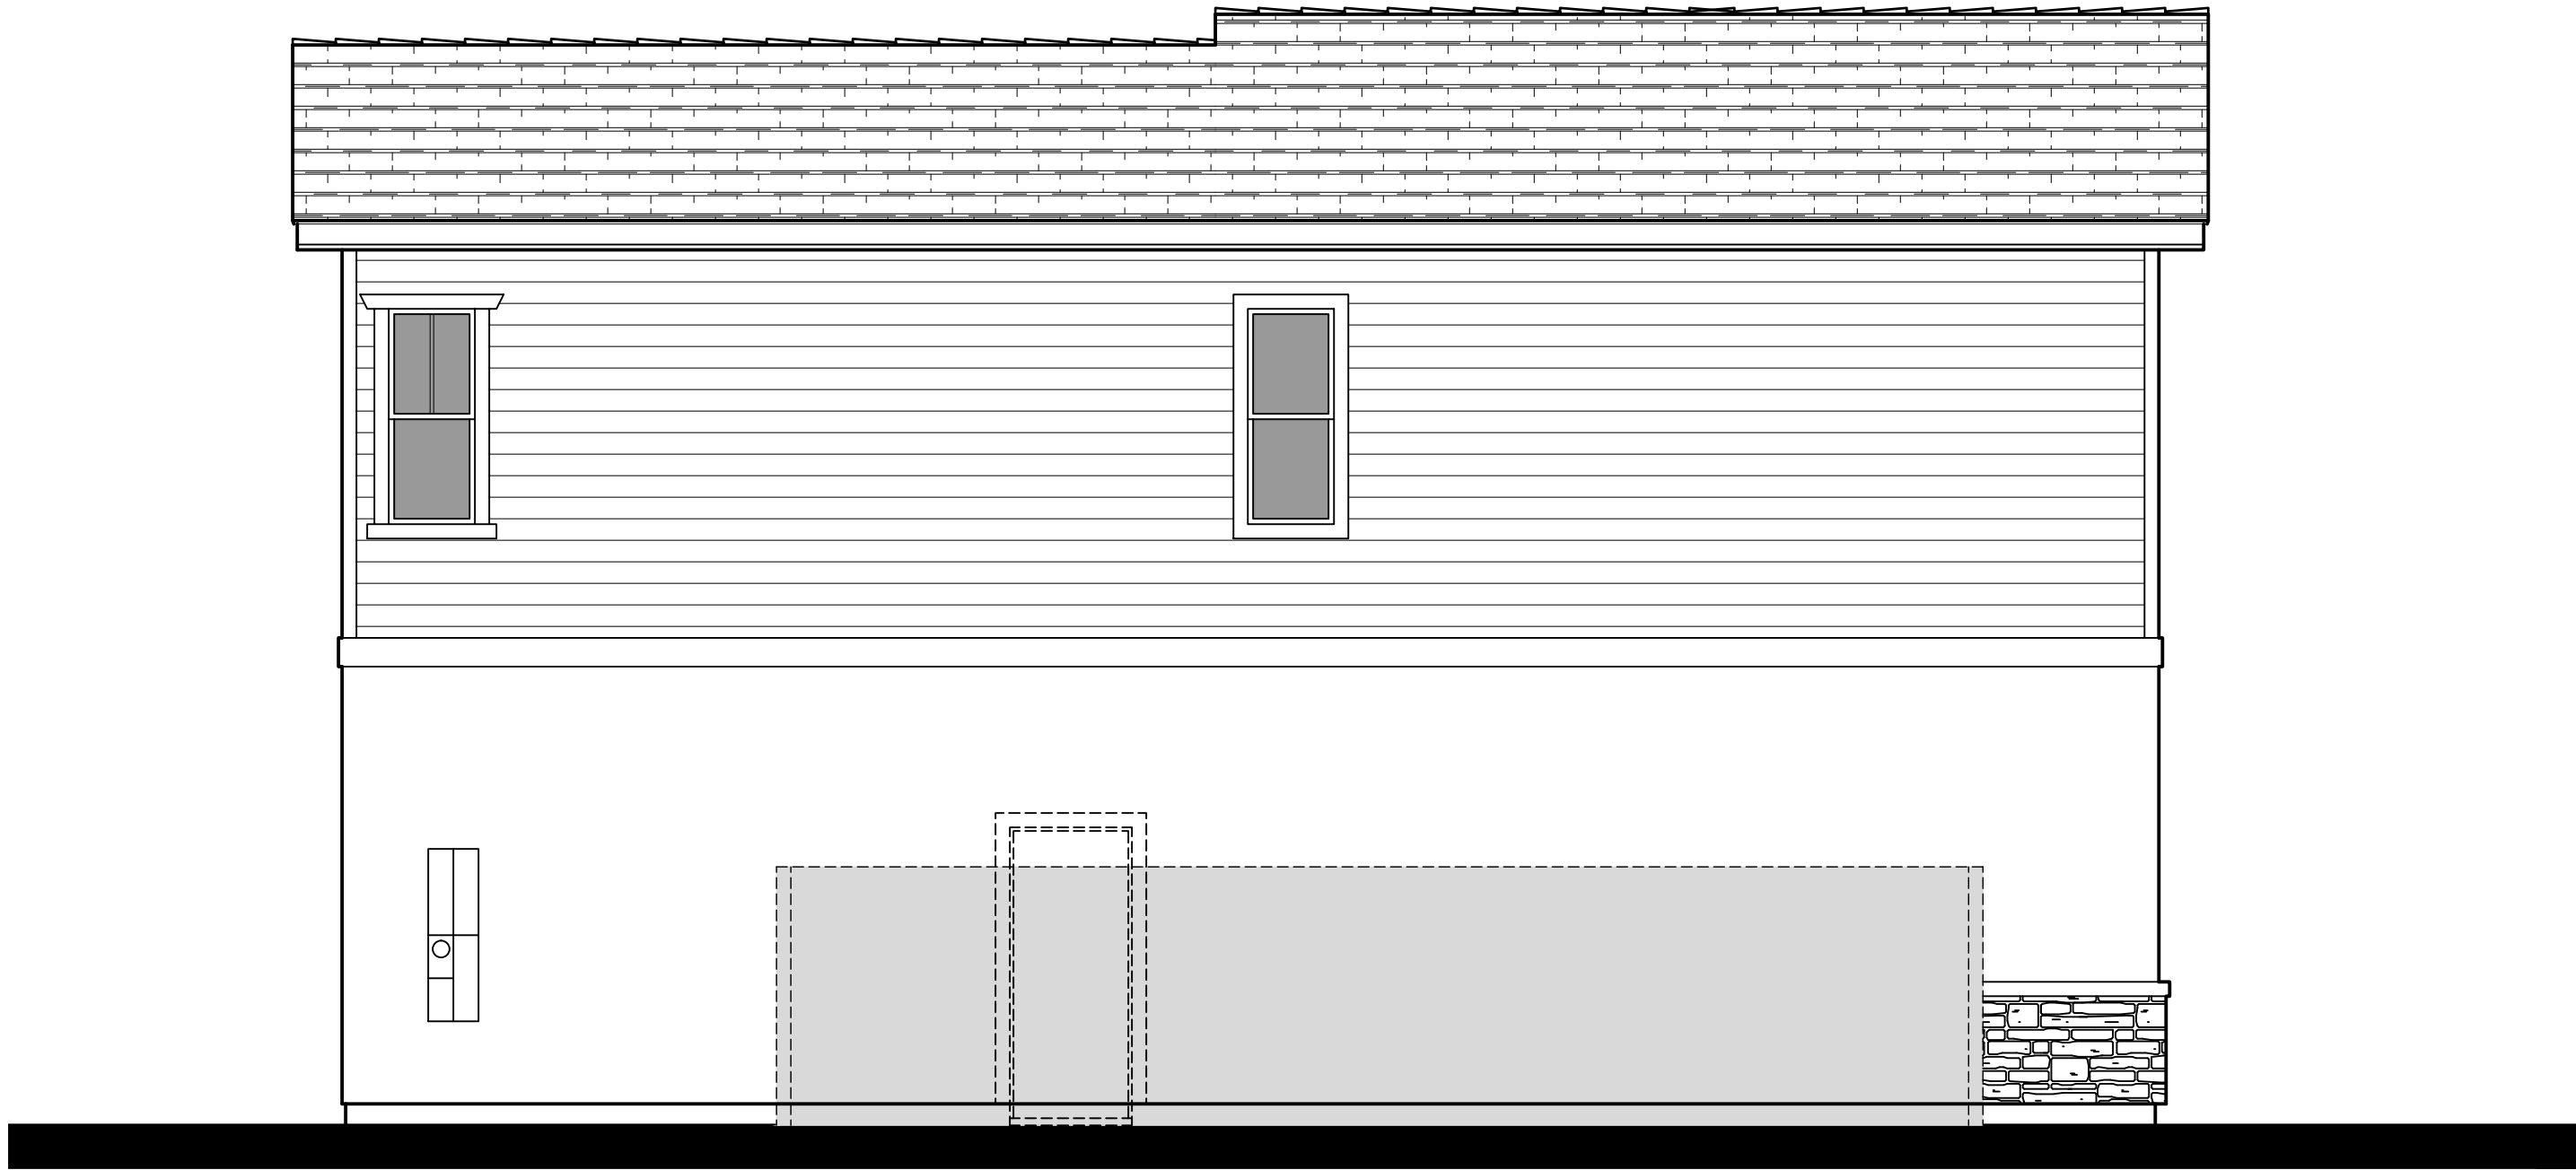

Left Elevation

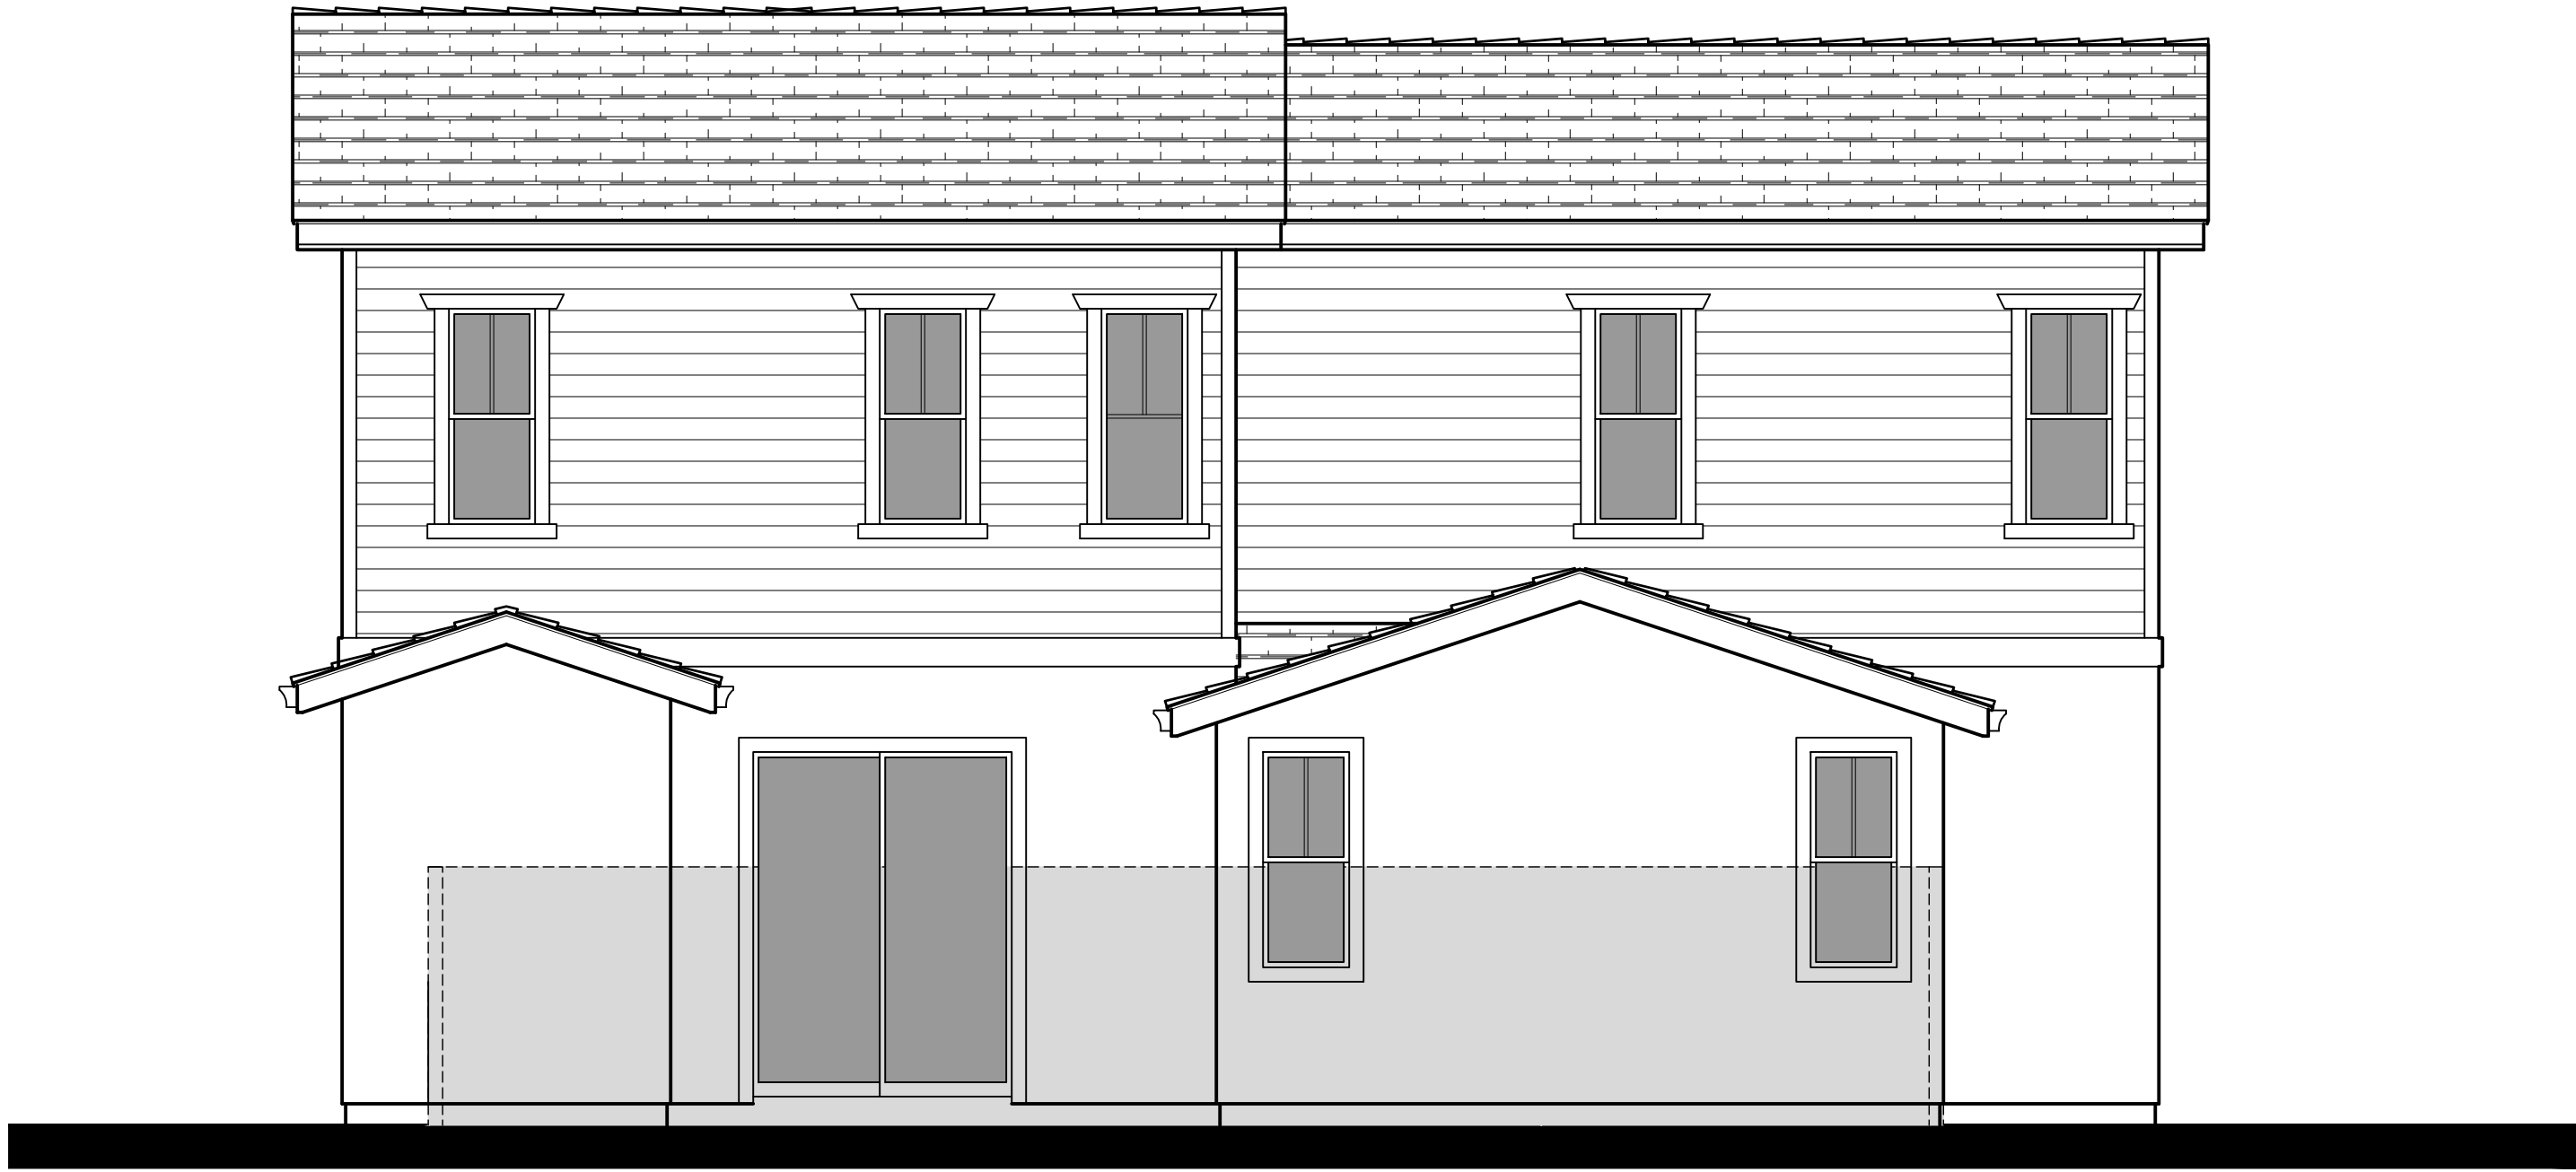


Right Elevation

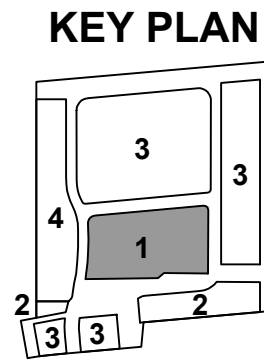



Front Elevation 5B - Cottage

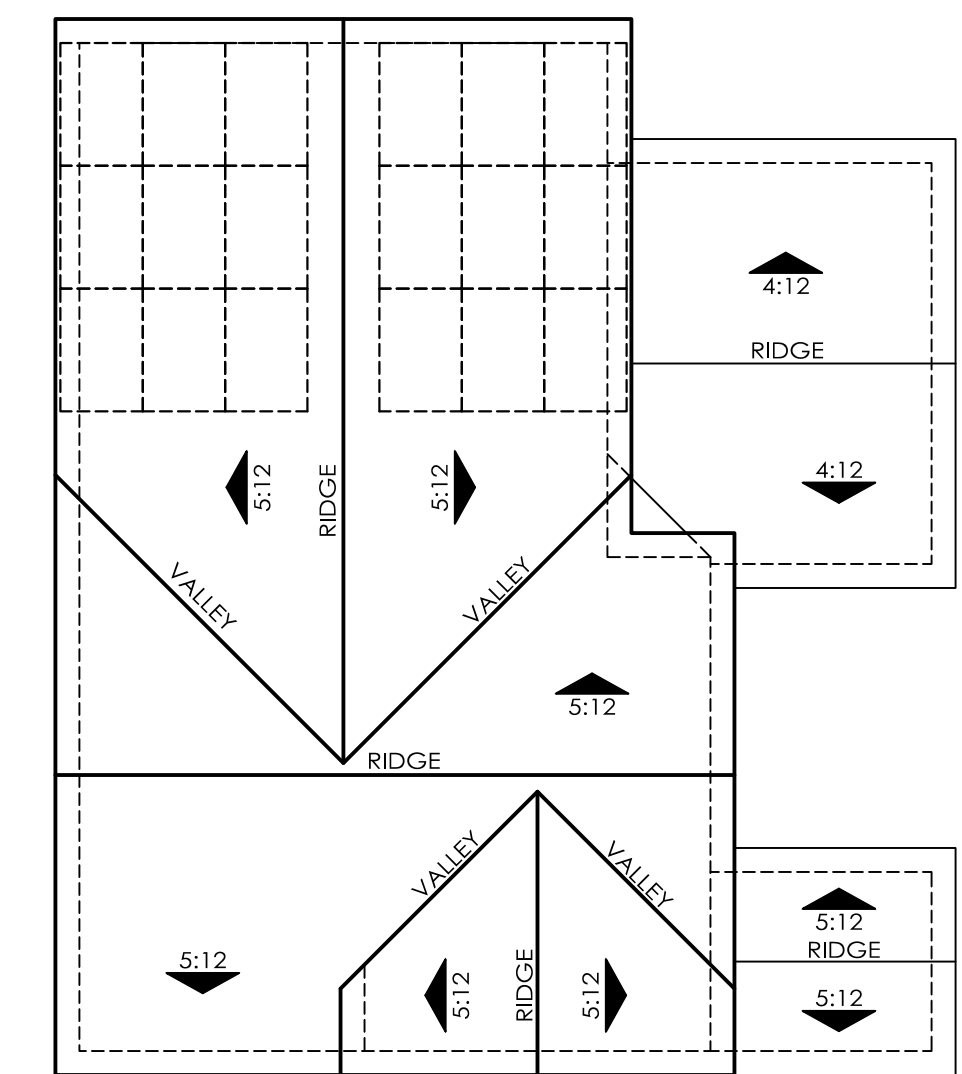

ROOF PLAN 5B
OVERHANG : 12"
RAKE : 12"
ROOF PITCH : 5:12 U.N.O

NOTE:

Solar panels shown are for illustrative purposes.
Solar will be confirmed with solar consultant during
building submittal process.
Location, quantity and orientation may change.

No roof mounted mechanical equipment.


5B - Material Legend:


Composition Shingle Roofing
Stucco Finish
Stone Veneer
Decorative Shutter
Enhanced Head and Sill Trim
Decorative Gable End Detail
Metal Garage Door
Decorative Coach Light




Rear Elevation

KEY PLAN

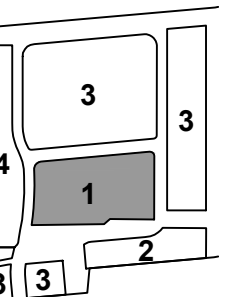


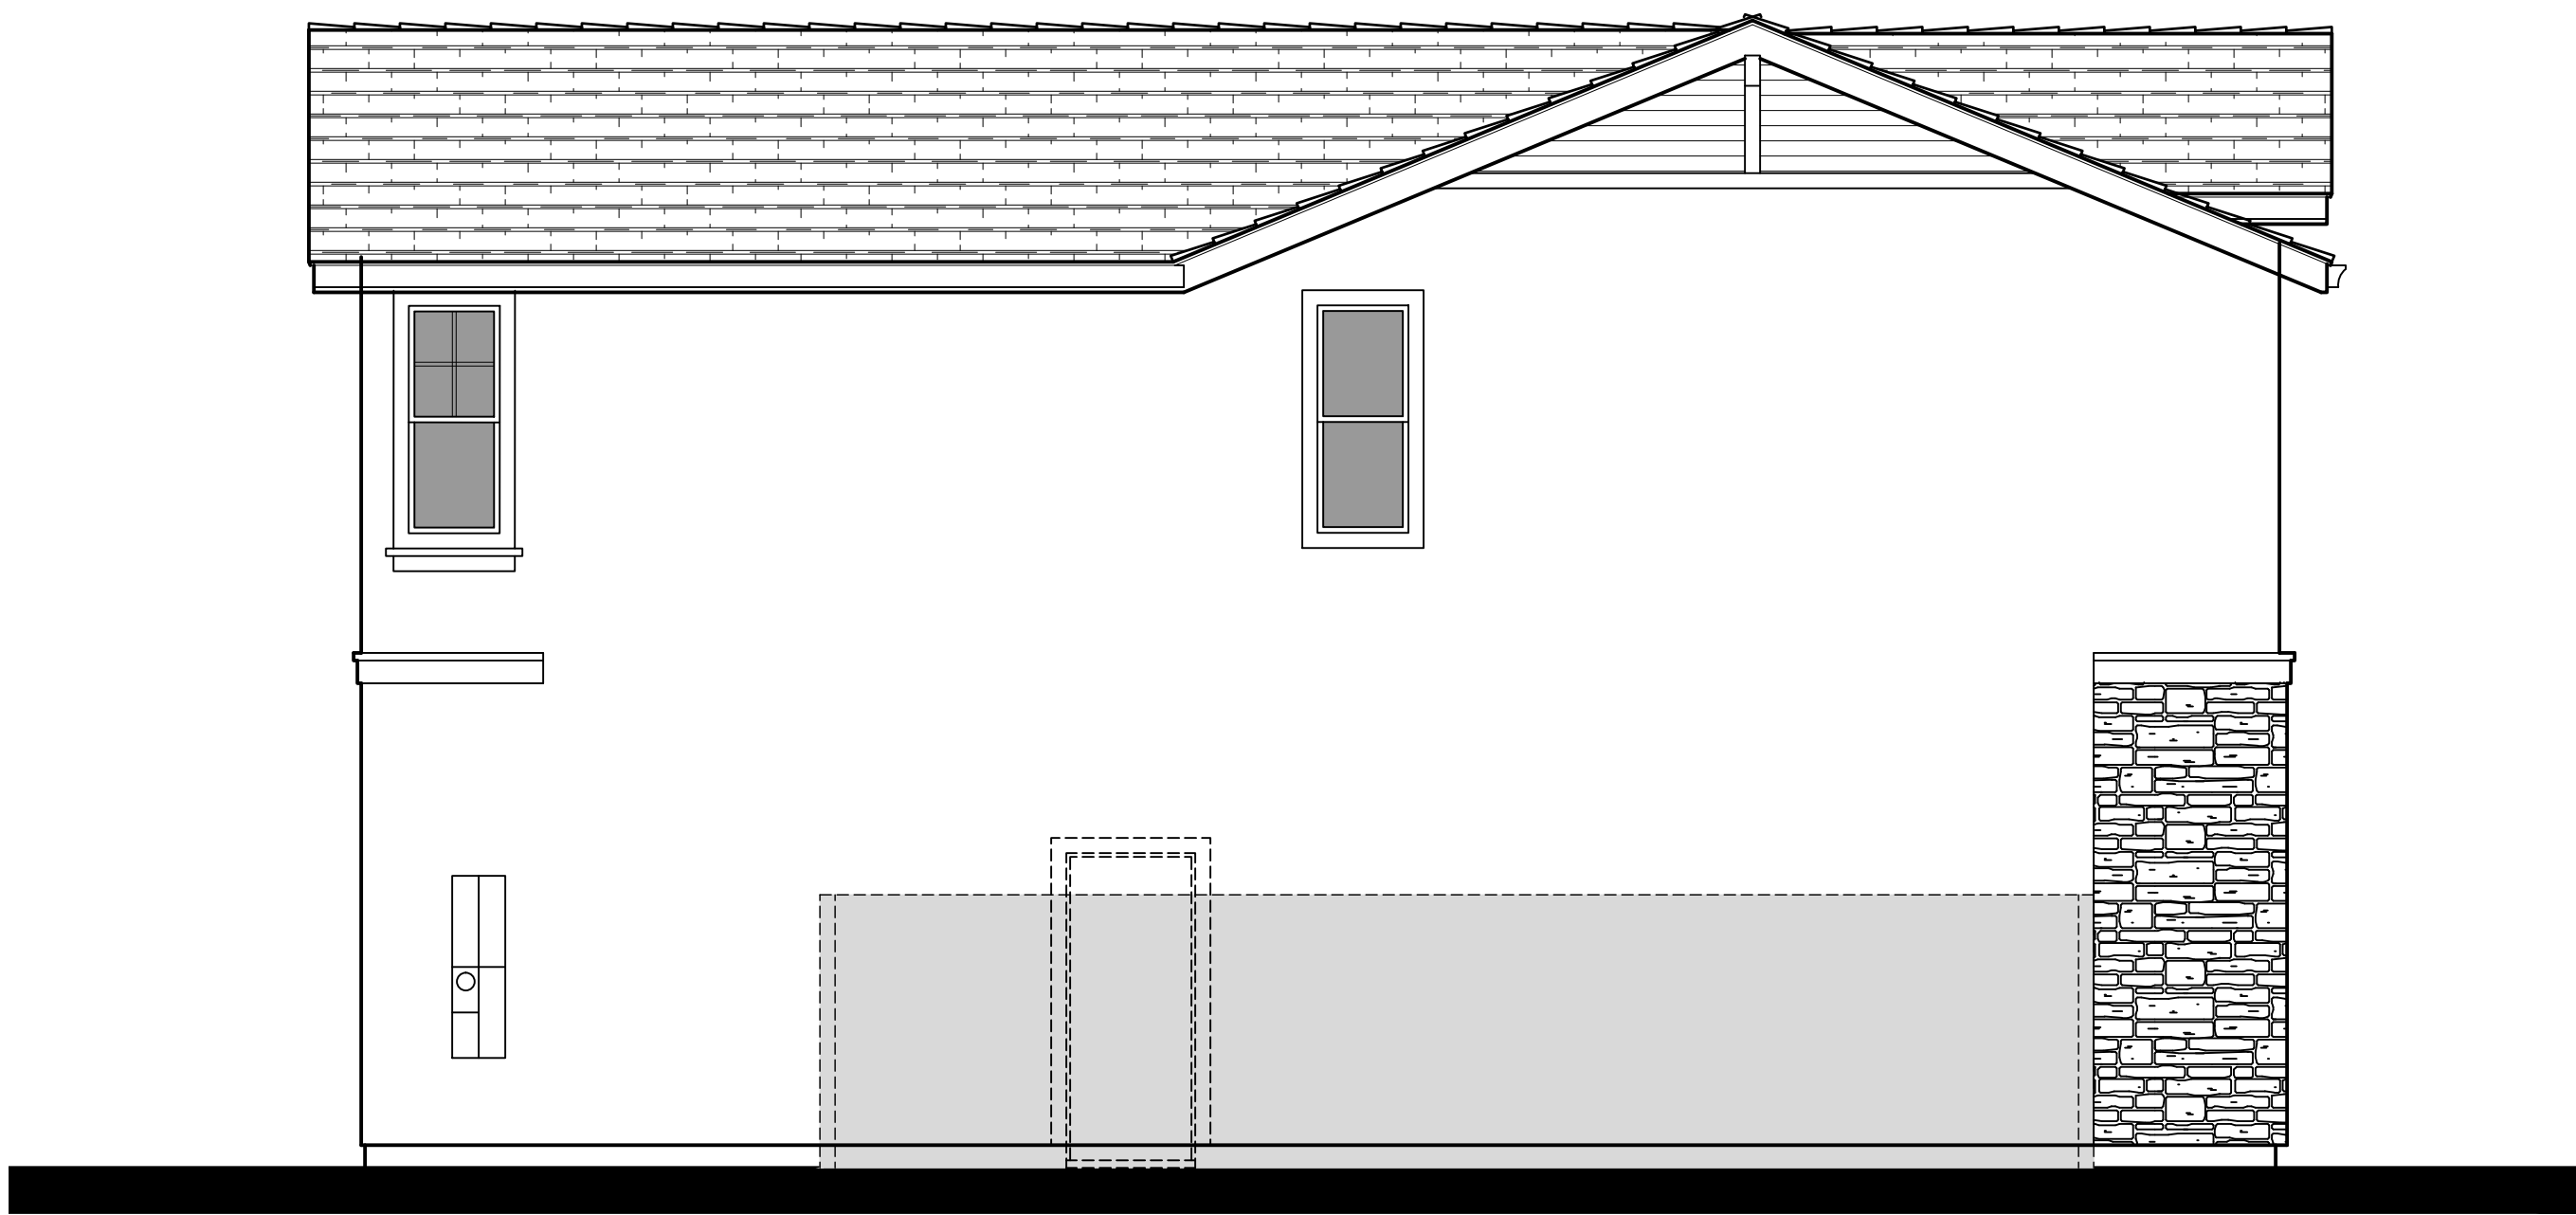

Left Elevation

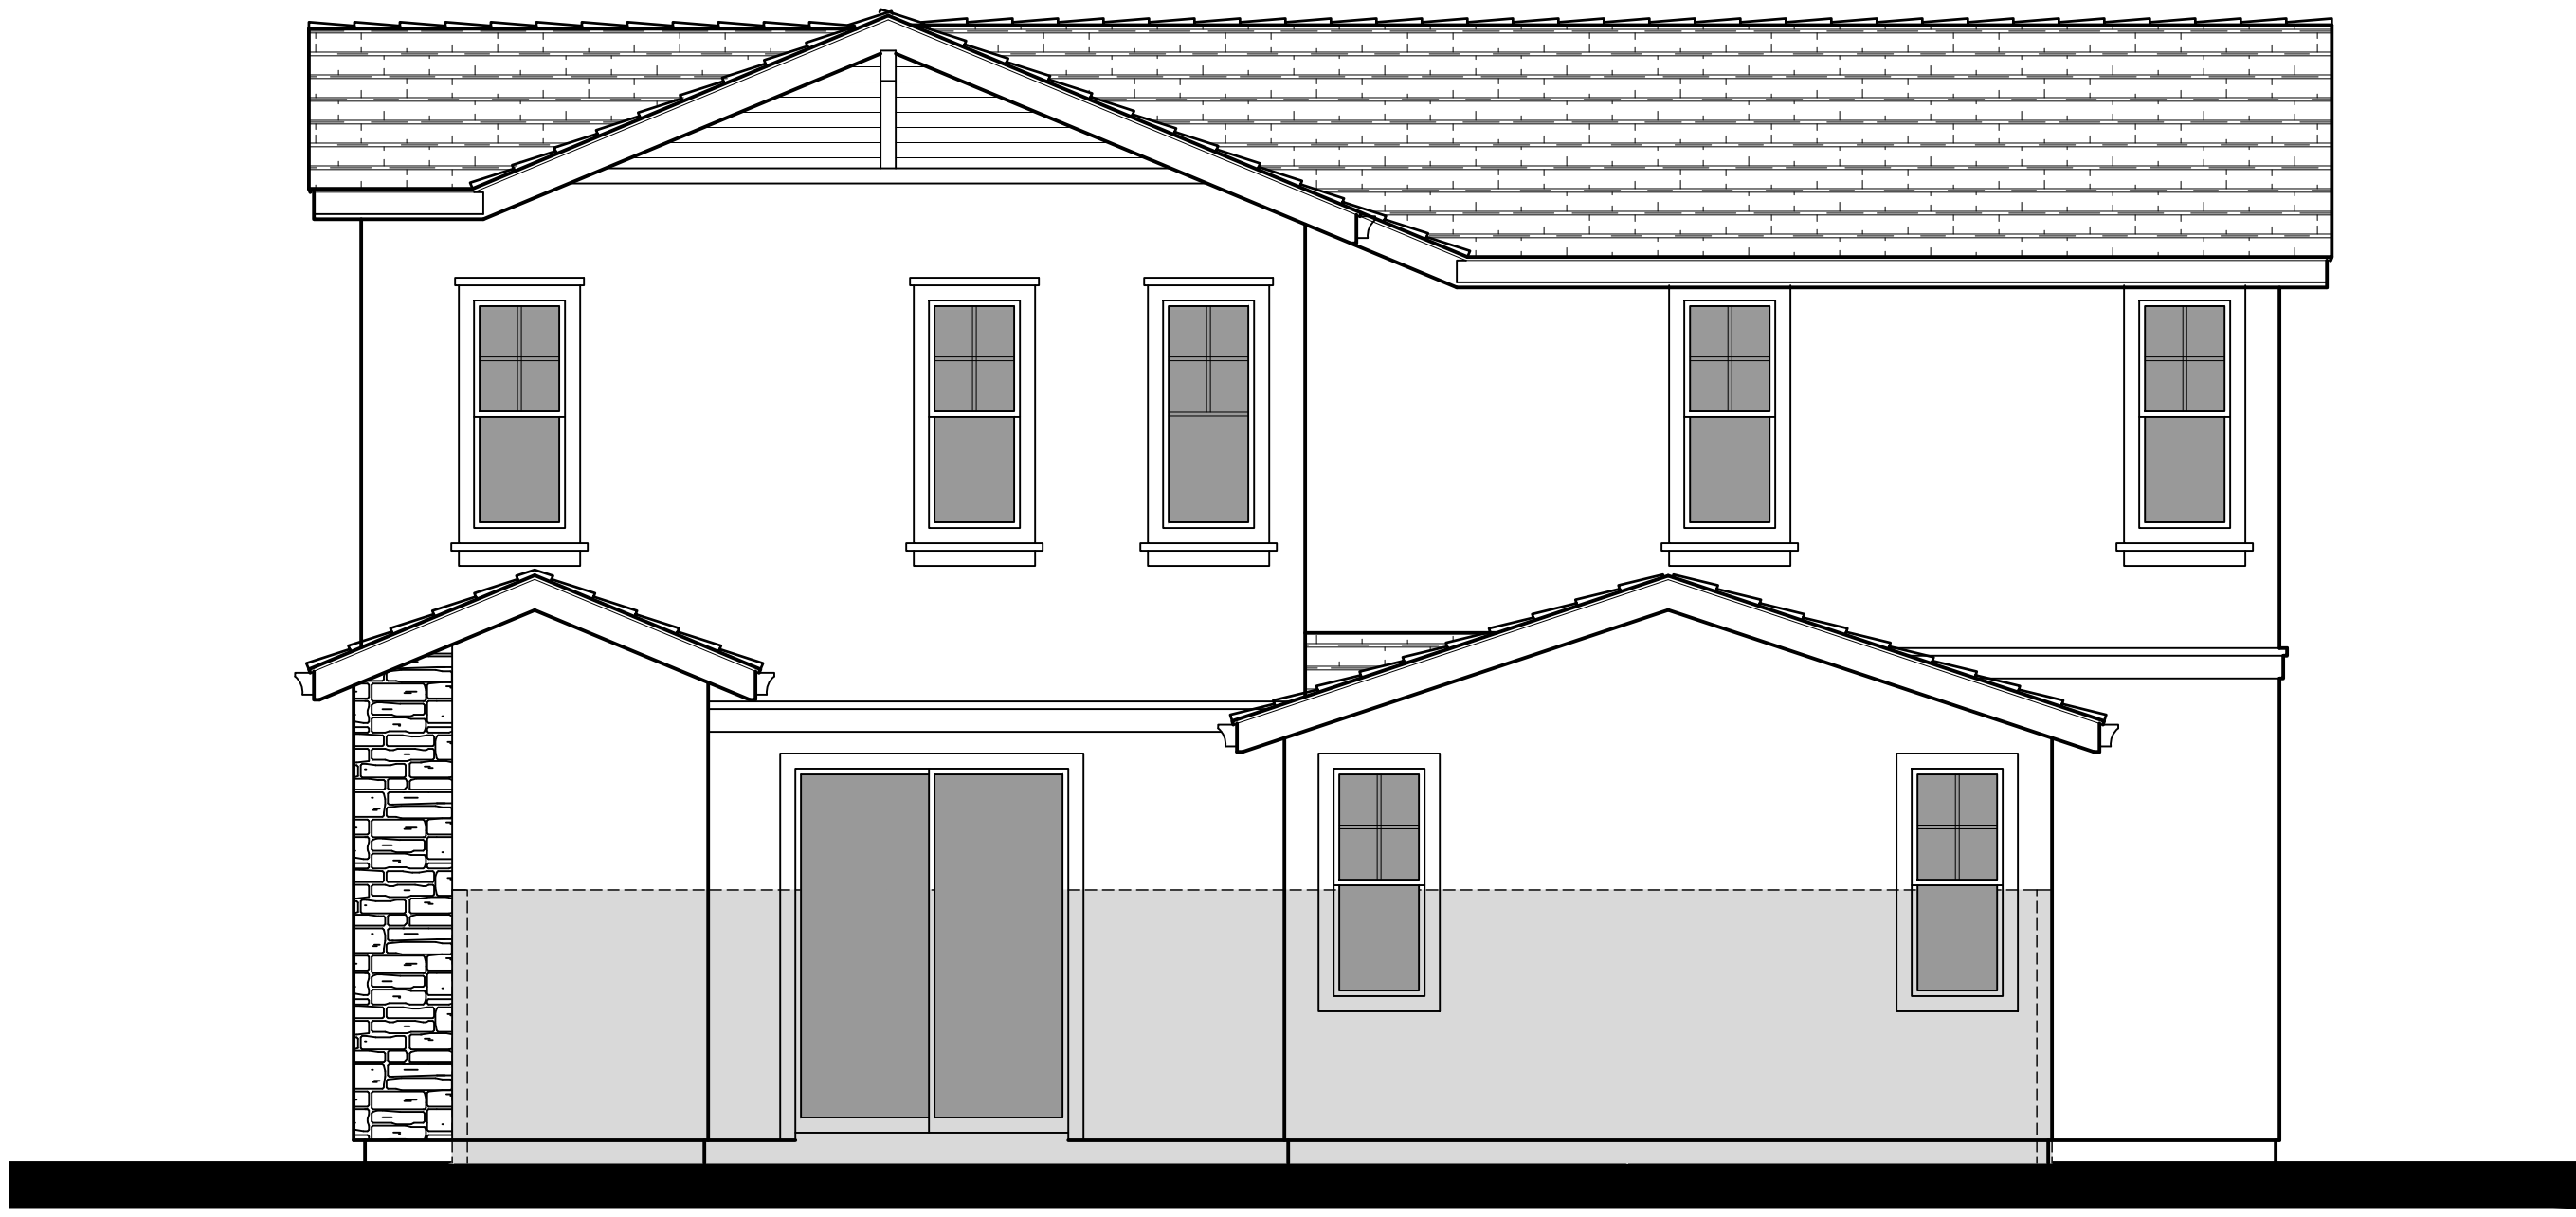


Right Elevation

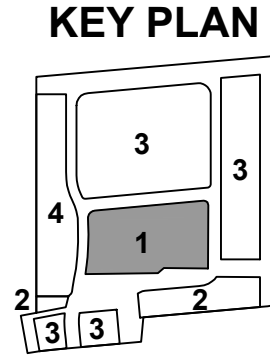



Front Elevation 5C - Farmhouse

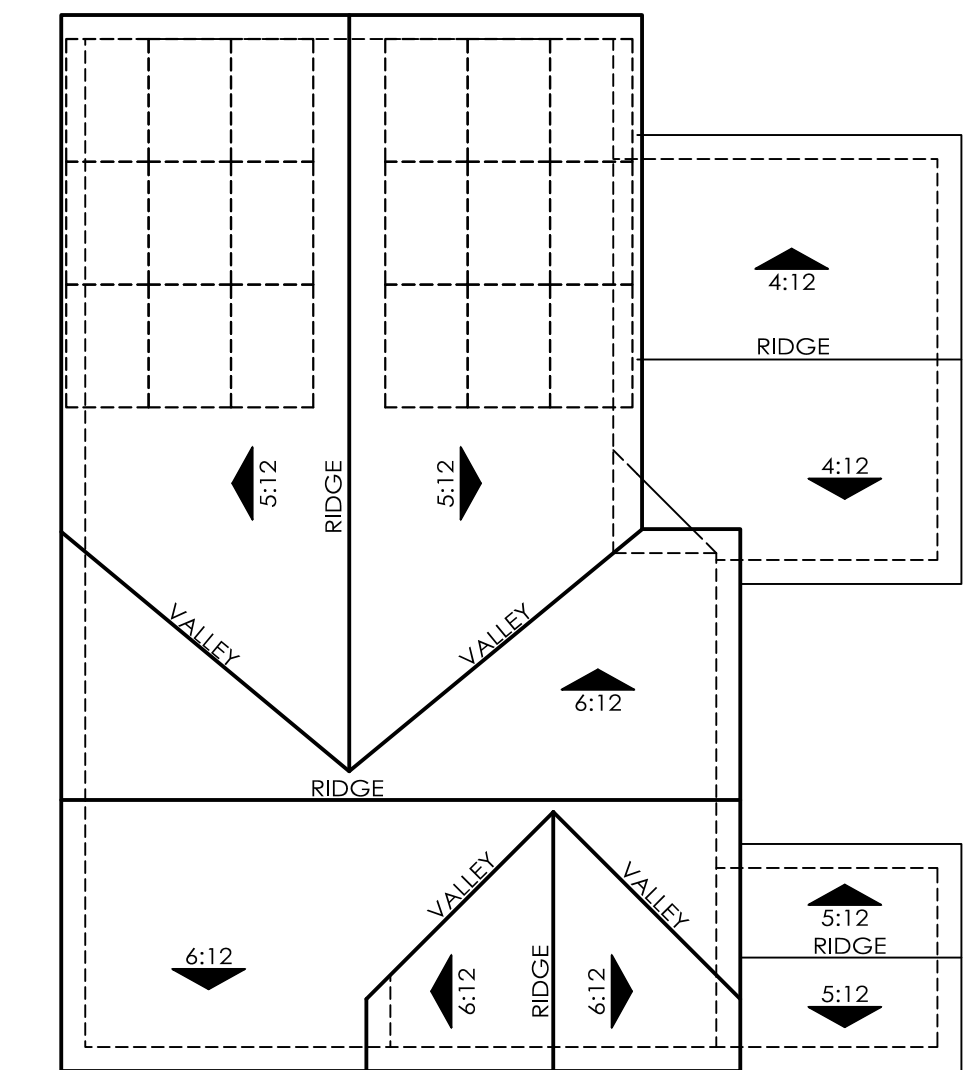

ROOF PLAN 5C
OVERHANG : 12"
RAKE : 12"
ROOF PITCH : 6:12 U.N.O


NOTE:

Solar panels shown are for illustrative purposes.
Solar will be confirmed with solar consultant during
building submittal process.
Location, quantity and orientation may change.

No roof mounted mechanical equipment.


5C - Material Legend:


- Composition Shingle Roofing
- Stucco Finish
- Cementitious Board and Batten Siding
- Brick Veneer
- Decorative Shutter
- Enhanced Head and Sill Trim
- Decorative Gable End Detail
- Metal Garage Door
- Decorative Coach Light

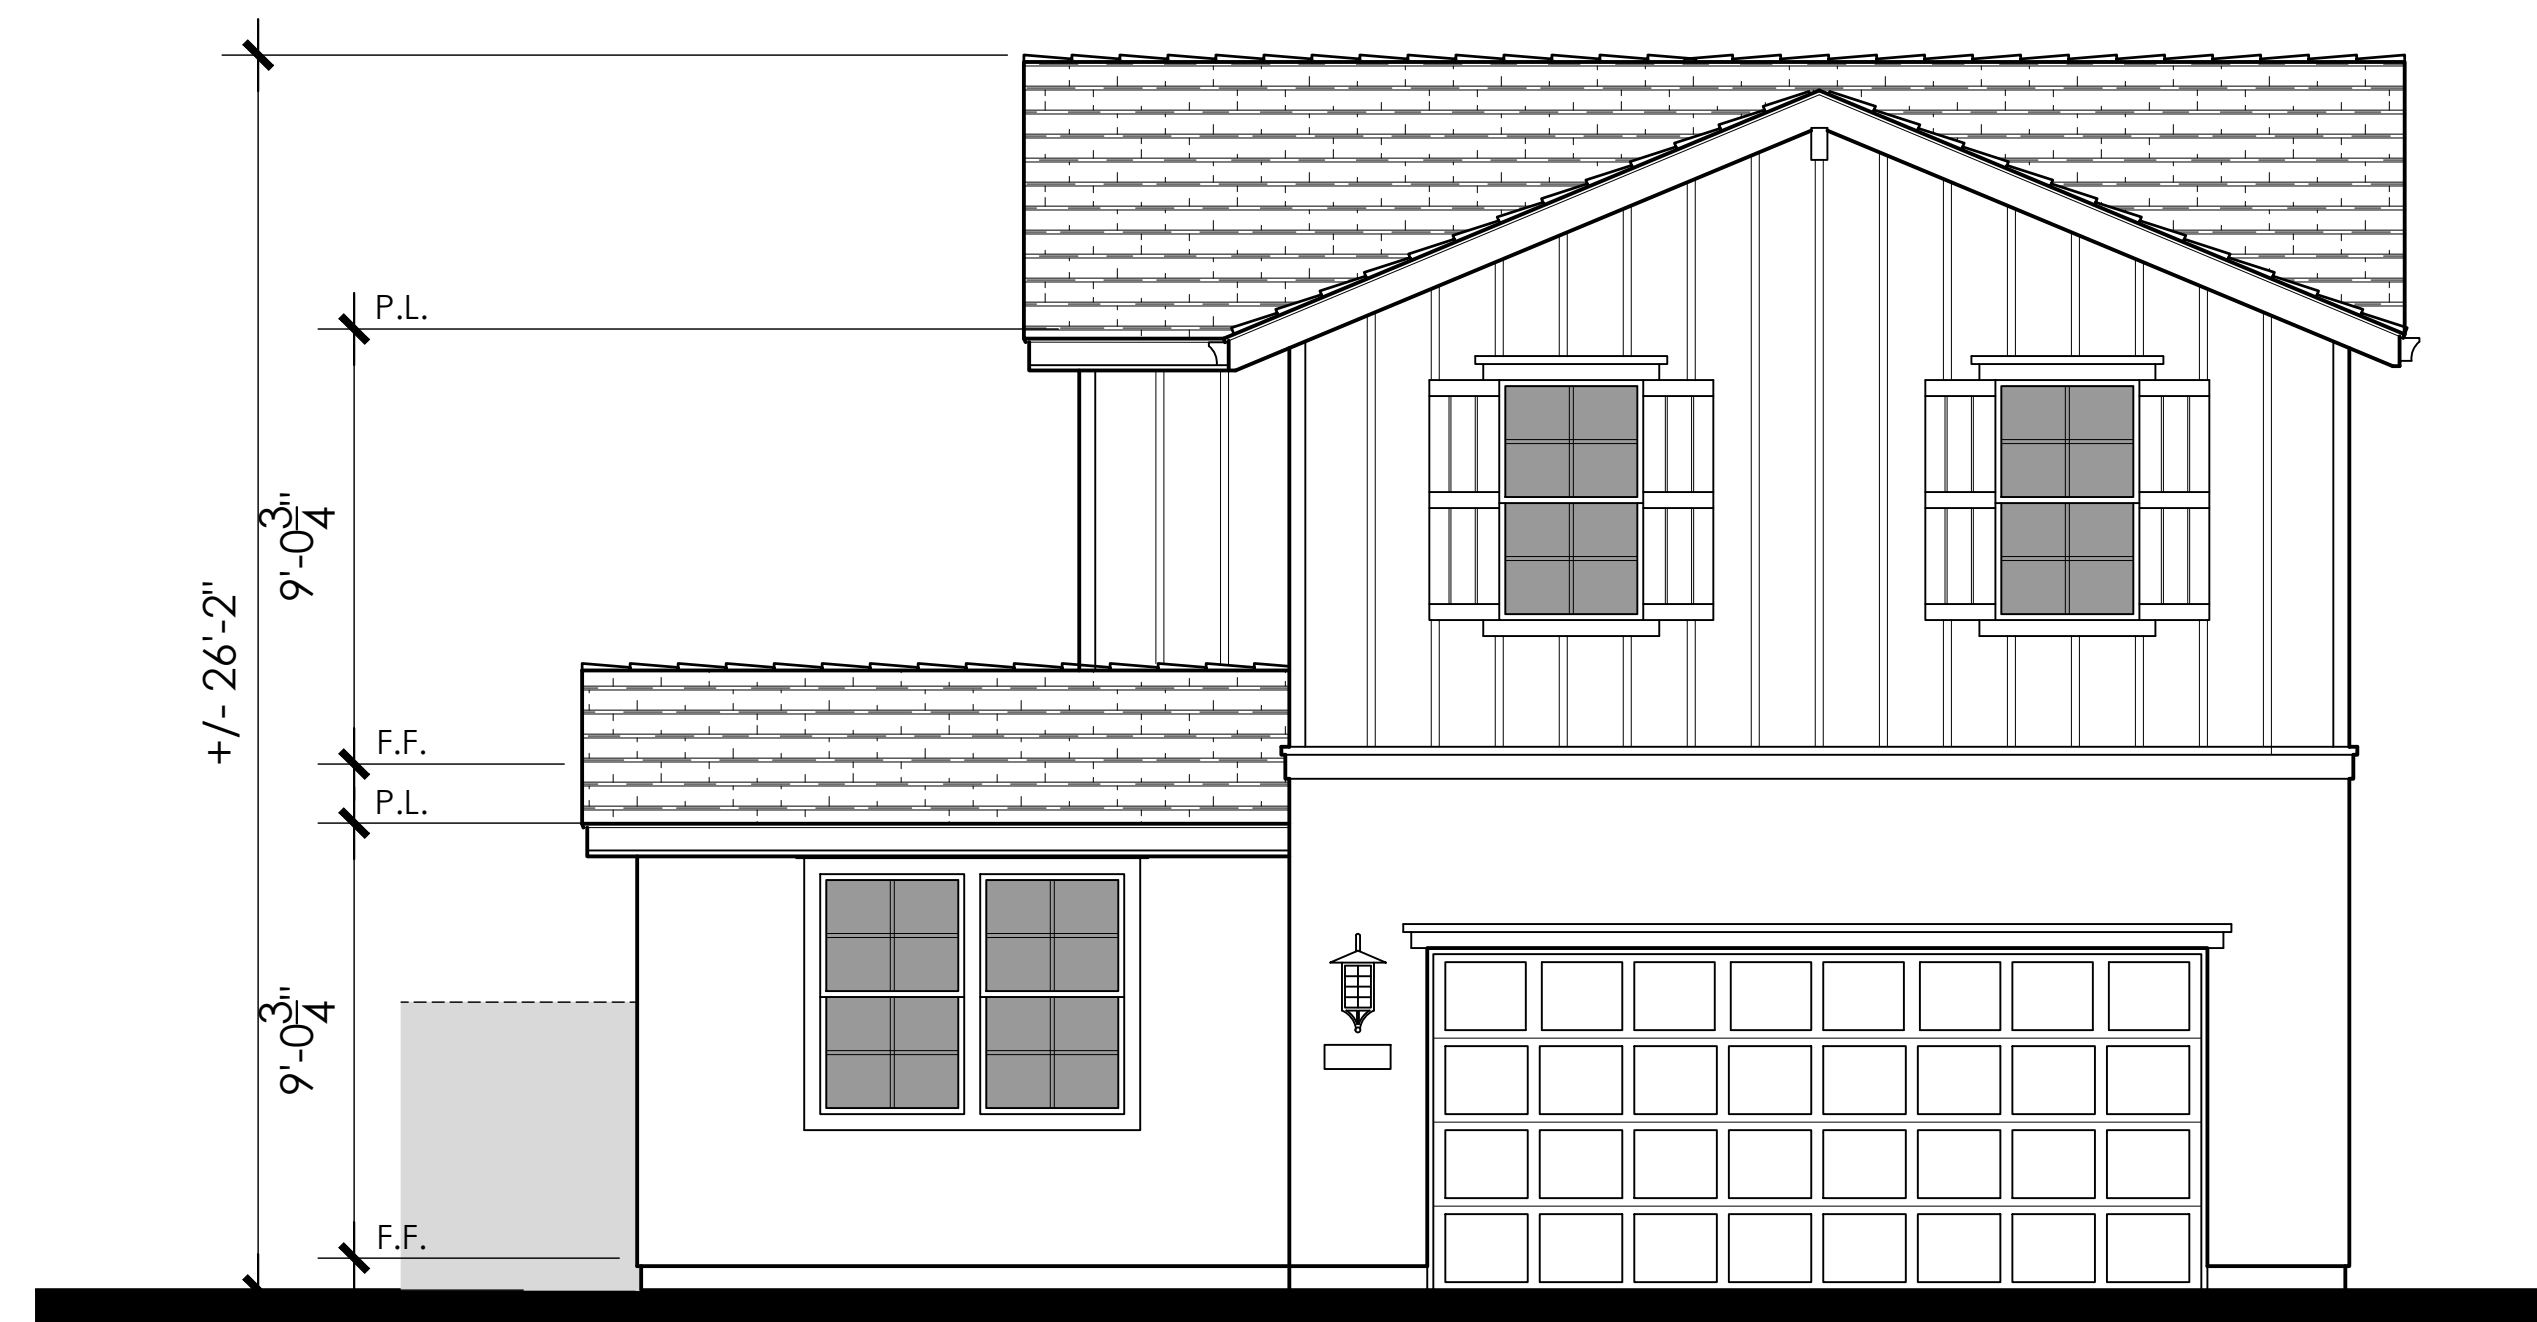


Rear Elevation

KEY PLAN

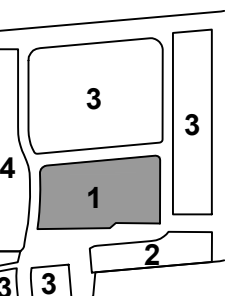

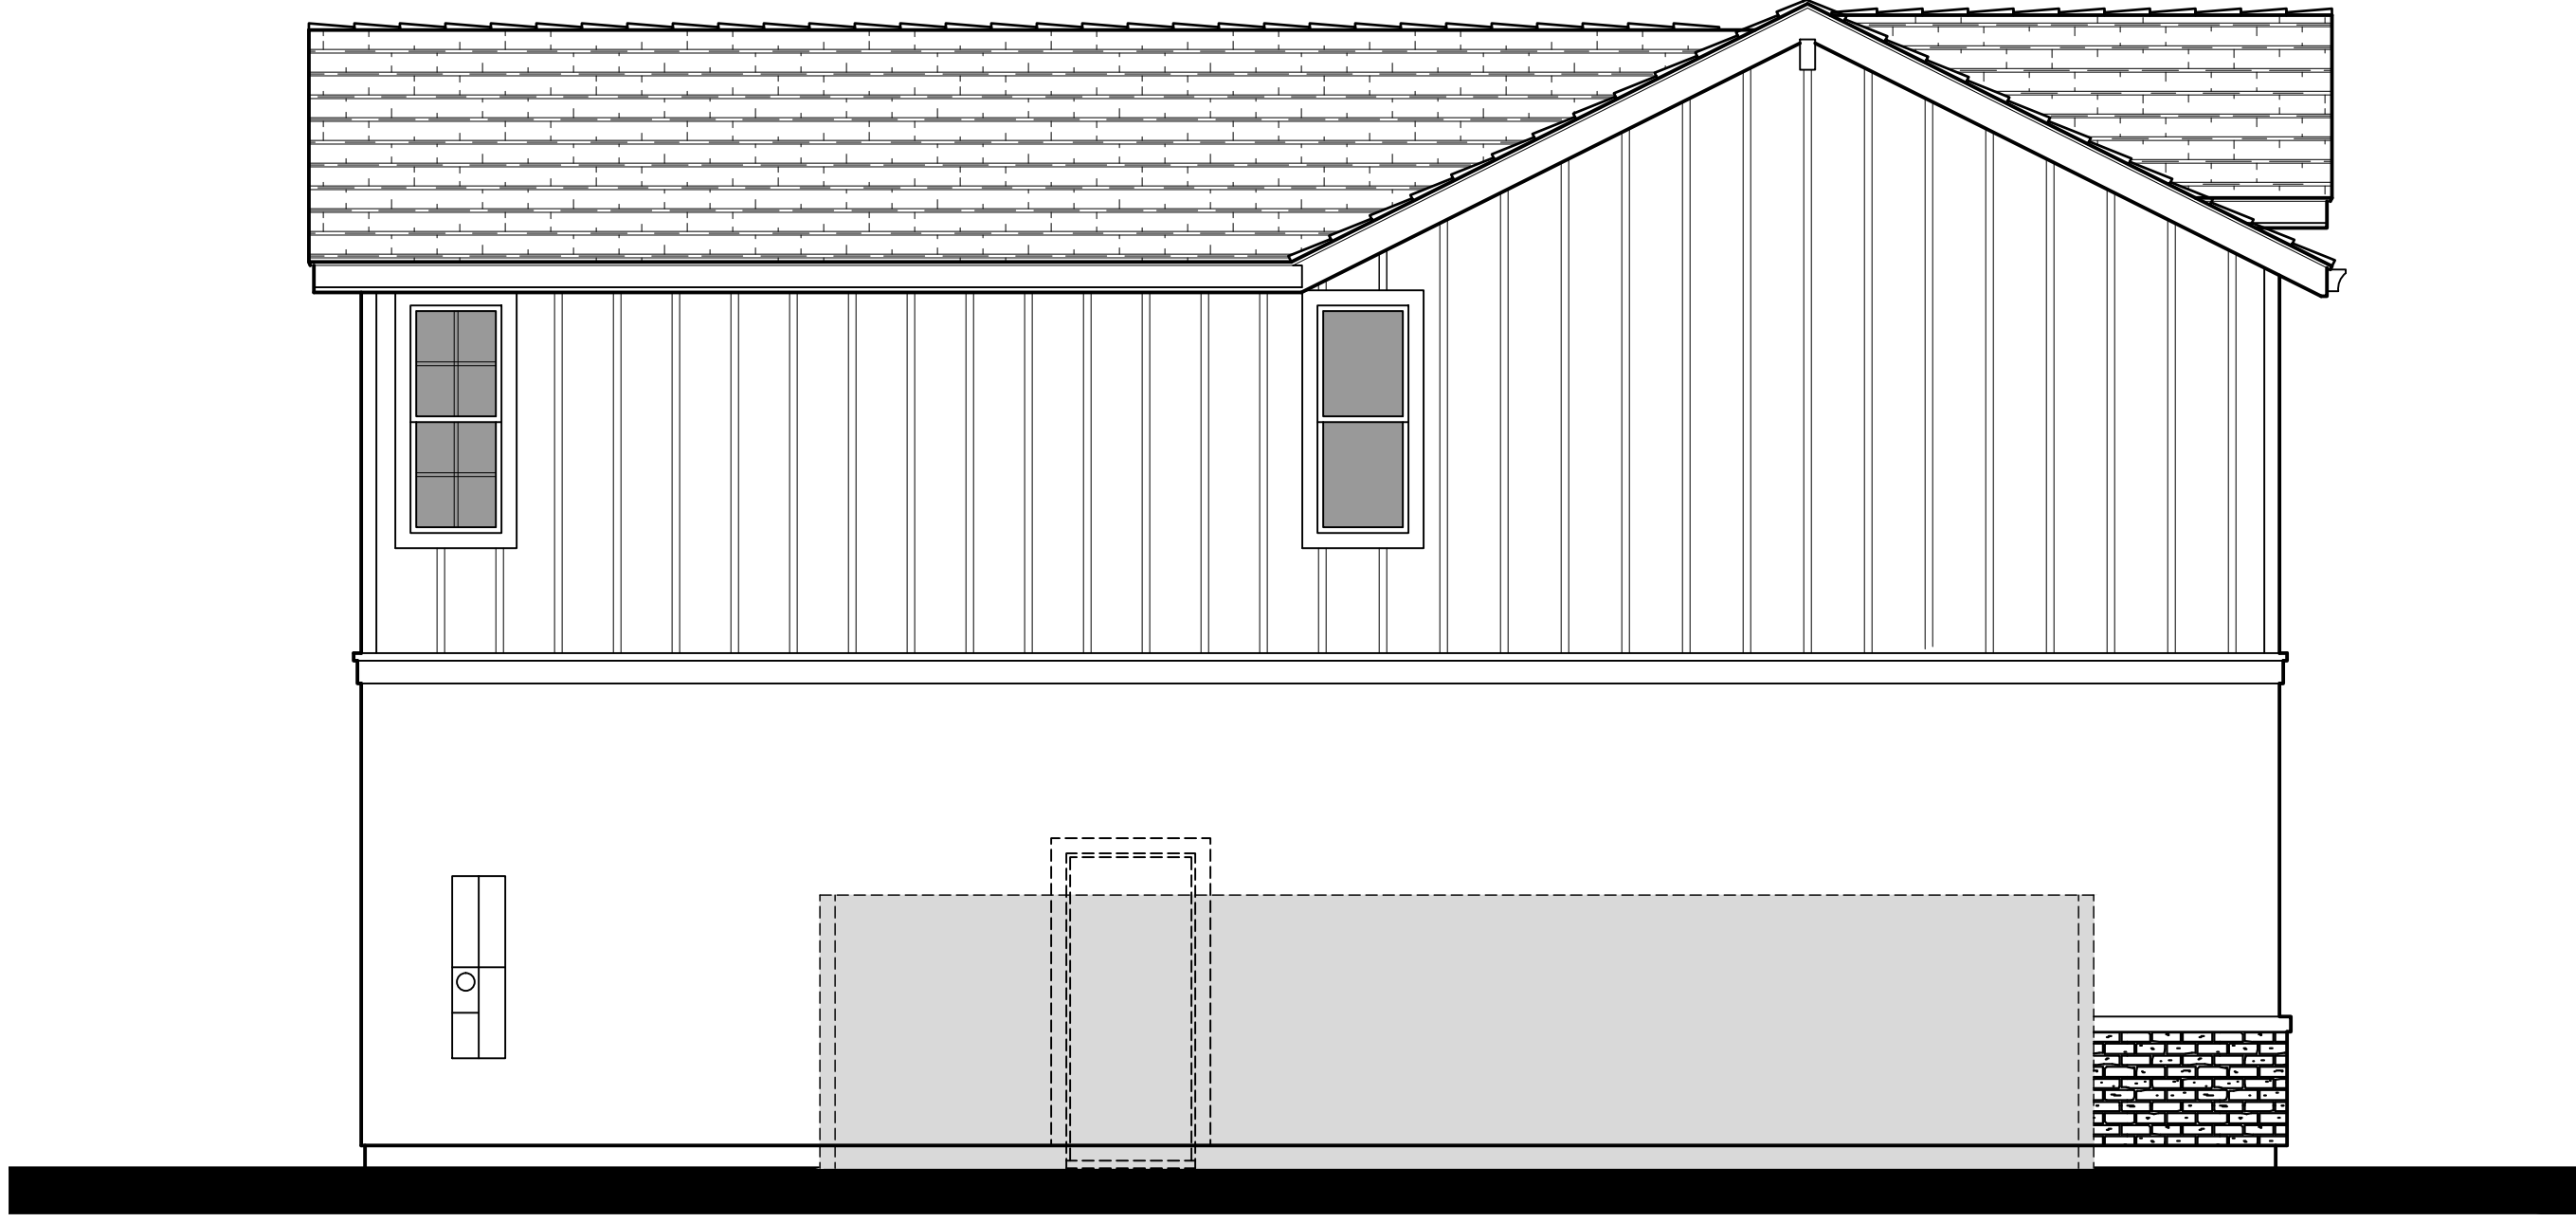

Left Elevation

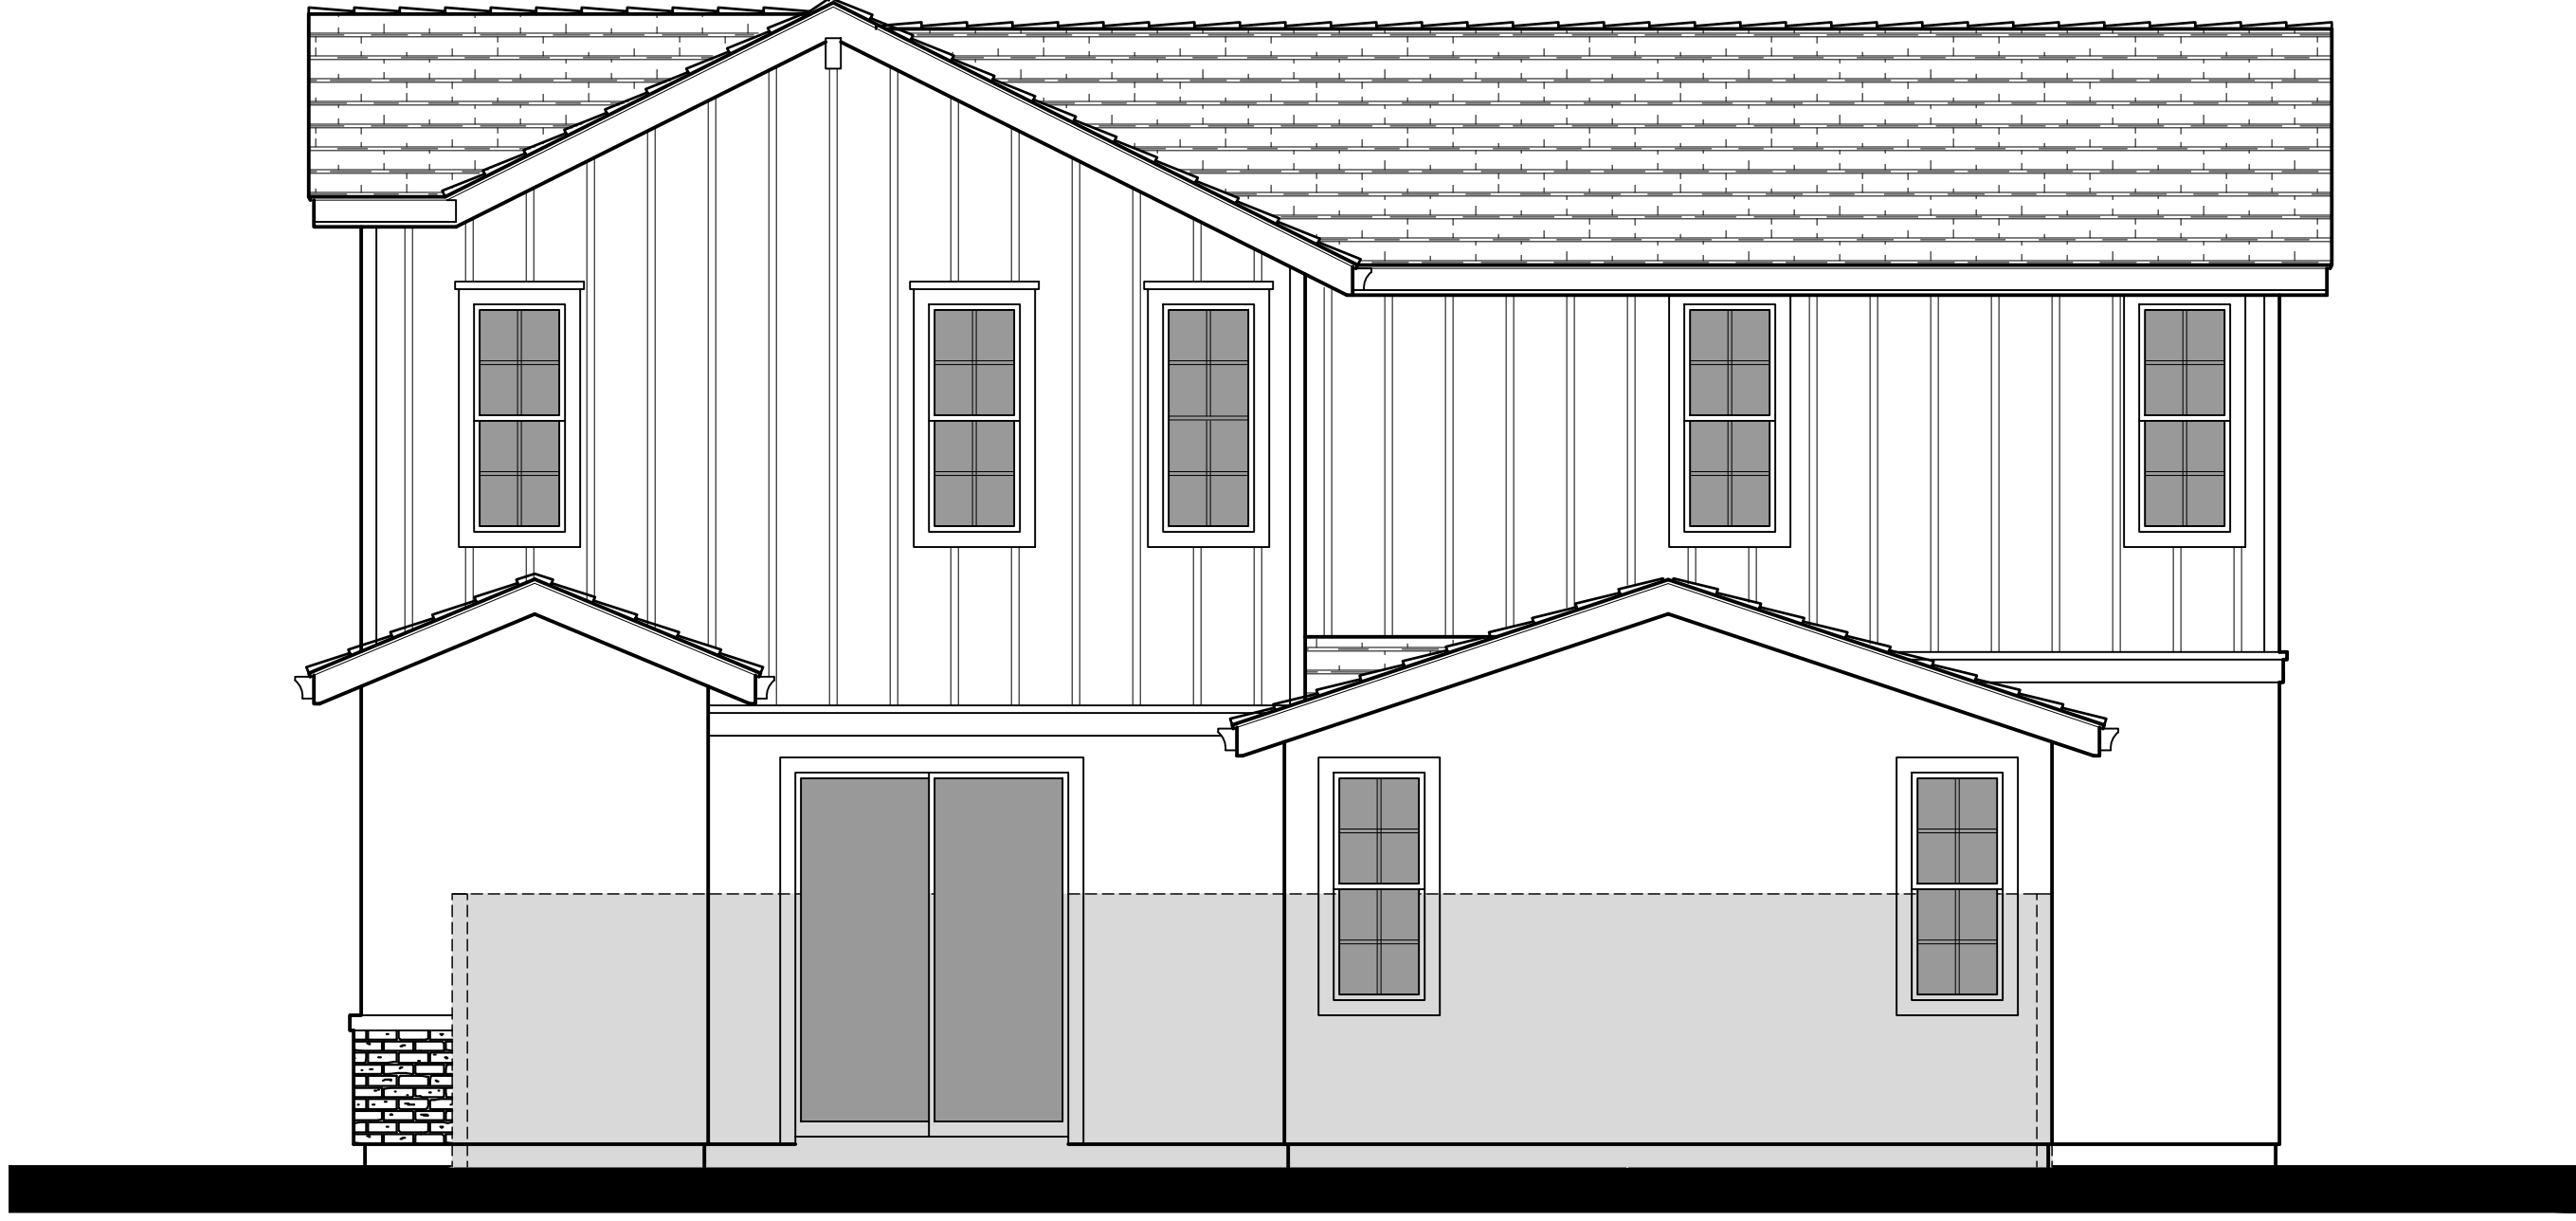

Right Elevation

