
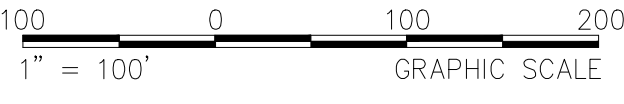


CONCEPTUAL - NOT FOR CONSTRUCTION. ADDITIONAL DETAILED ANALYSIS AND ENGINEERING DESIGN REQUIRED.

Aug. 31, 2020
 CAD: E:\Users\blum@portnet.com\Projects\CAD\2020\Anderson_Rd_Concept_ESV\CAD_2020_Concept1.dwg

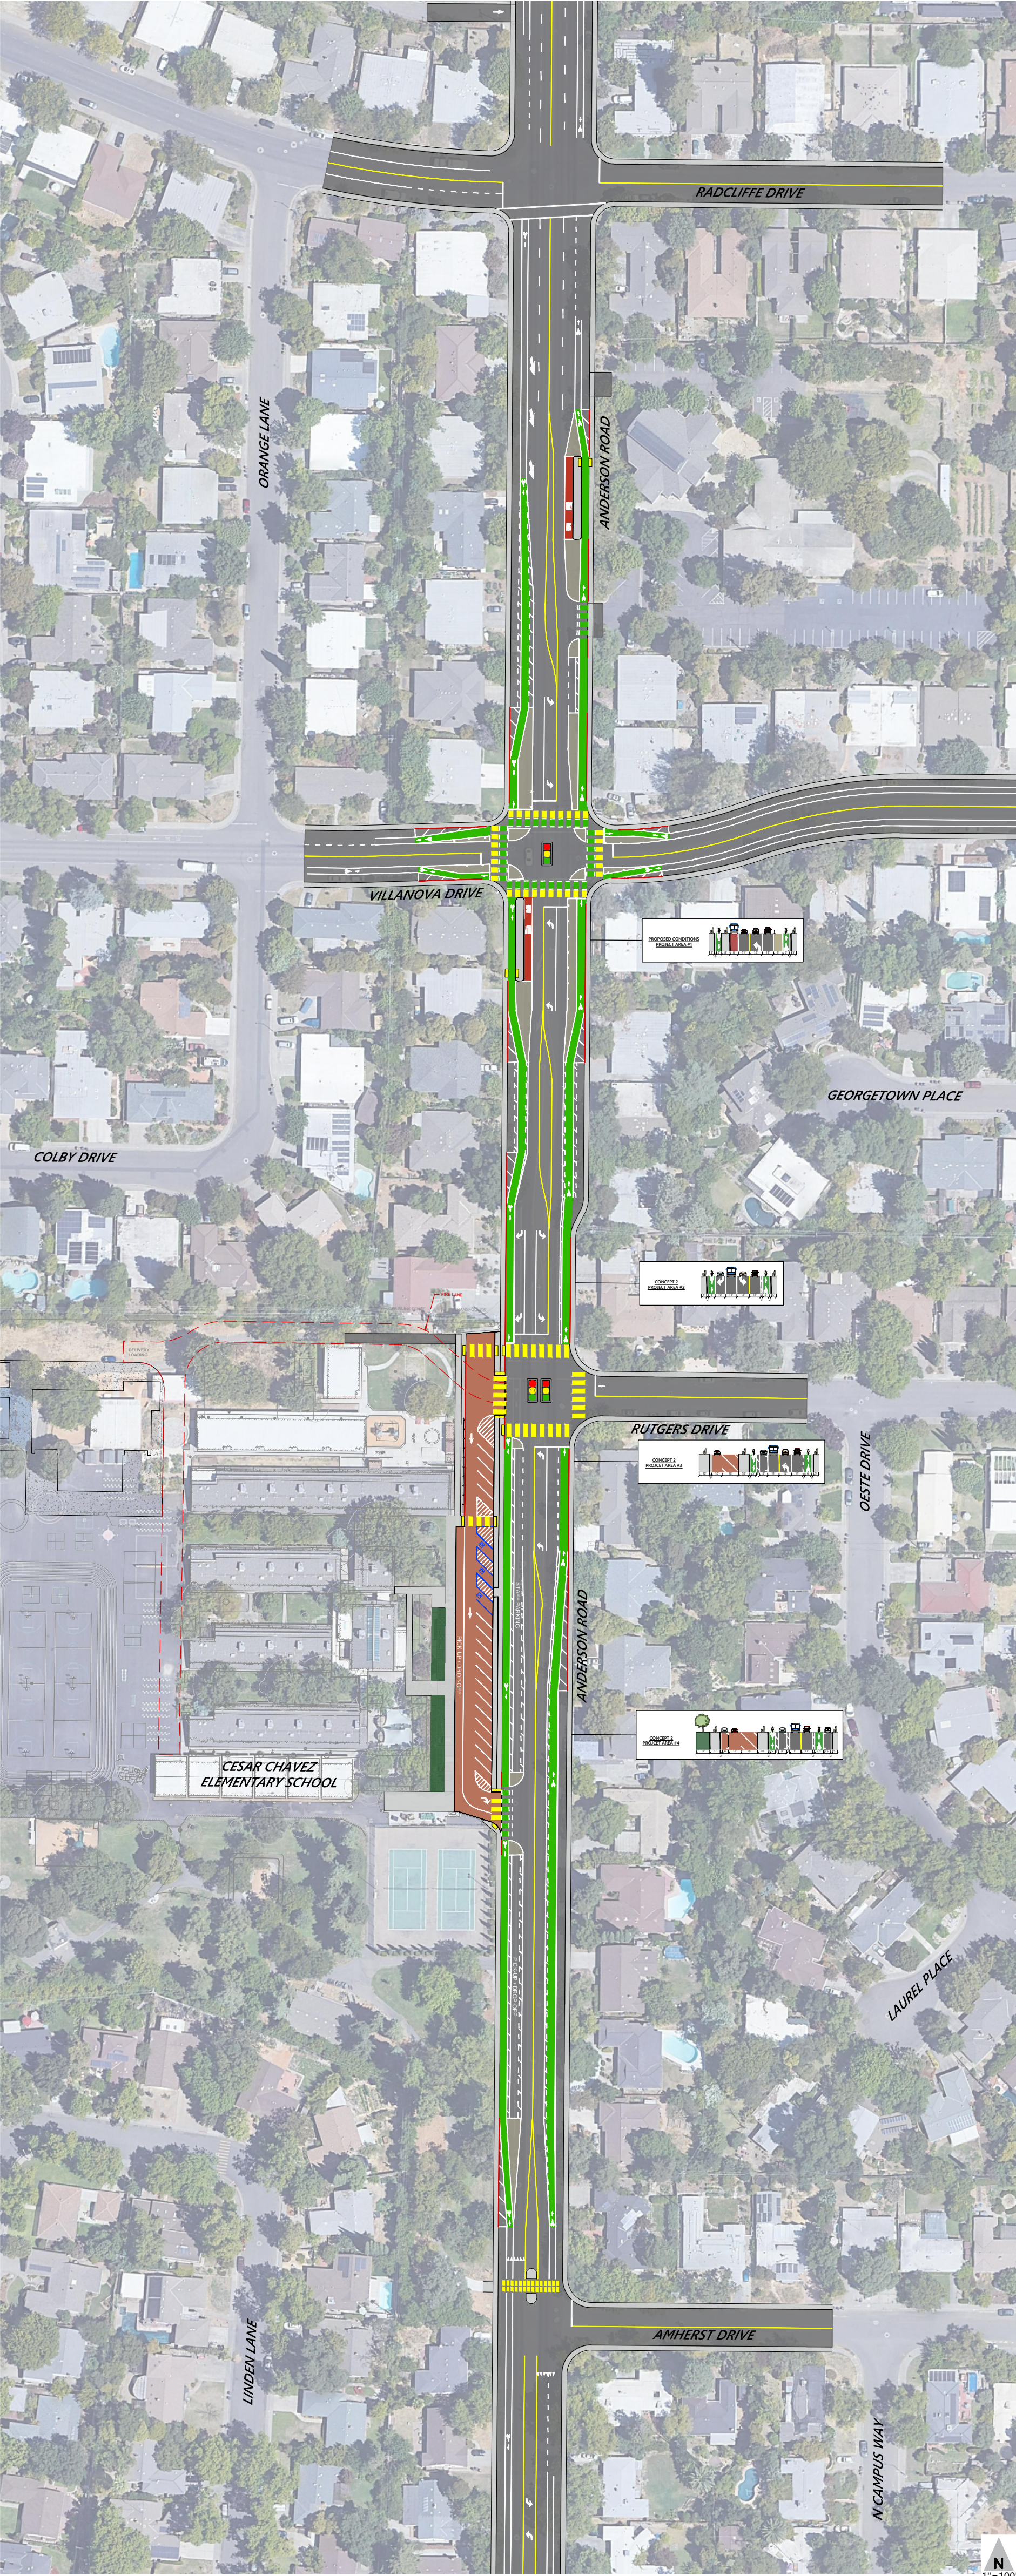

CONCEPTUAL - NOT FOR CONSTRUCTION. ADDITIONAL DETAILED ANALYSIS AND ENGINEERING DESIGN REQUIRED.

Aug. 31, 2020
 CAD: E:\Users\blum@pwr.com\CAD\2020\Anderson_Rd_Church_ESV\CAD_2020_Concept2.dwg